



FED. ROAD DIST. NO.	STATE	PROJ. NO.	FISCAL YEAR	SHEET NO.	TOTAL SHEETS
HAWAII	HAW.	19J-02-87M	1987	11	14

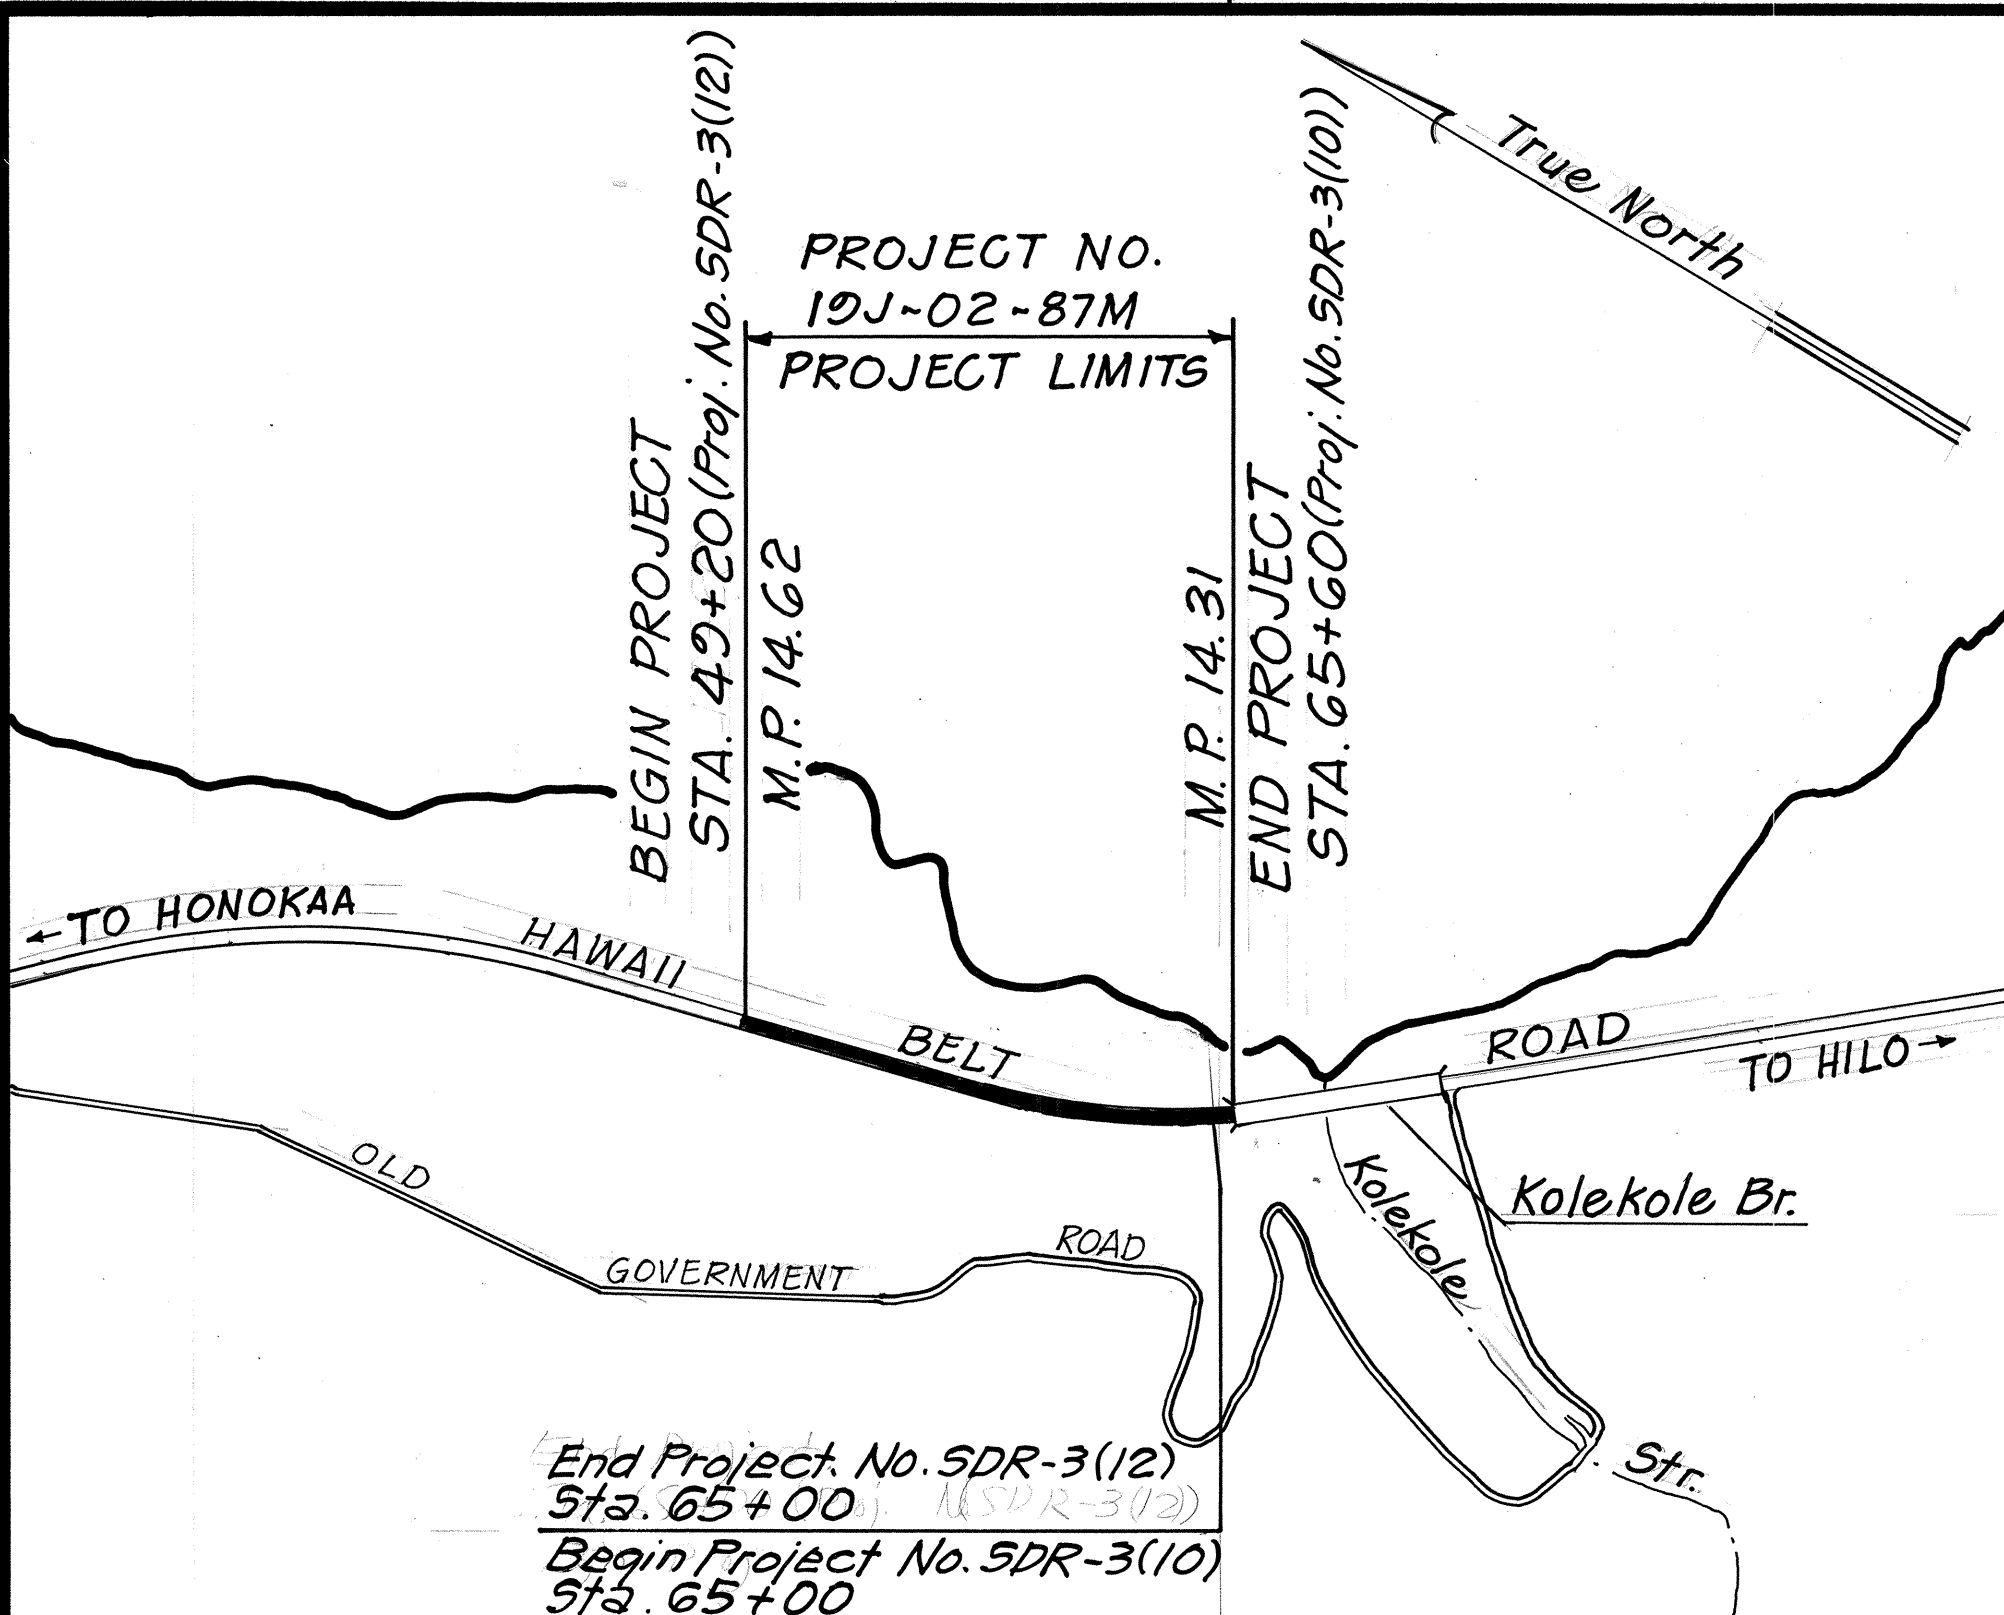


GENERAL LOCATION PLAN
Scale: 1" = 600'

PROJECT DESCRIPTION
This project consists of reconstructing the weakened pavement areas, resurfacing the existing pavement, installing pavement markers, and adjusting centerline monuments.

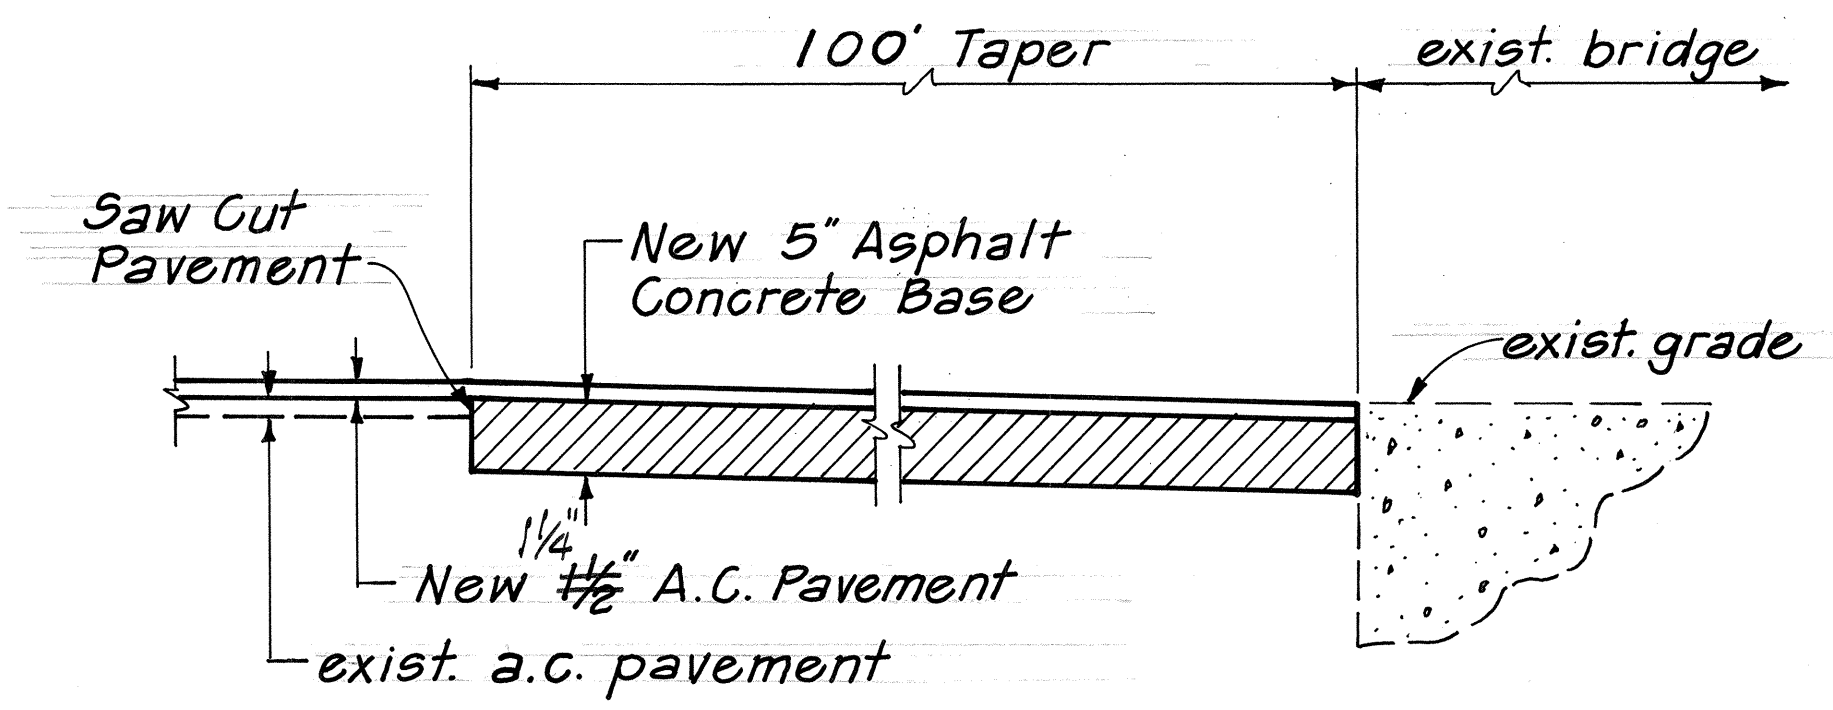


TYPICAL DETAIL @ EXISTING BRIDGE APPROACHES
Not To Scale

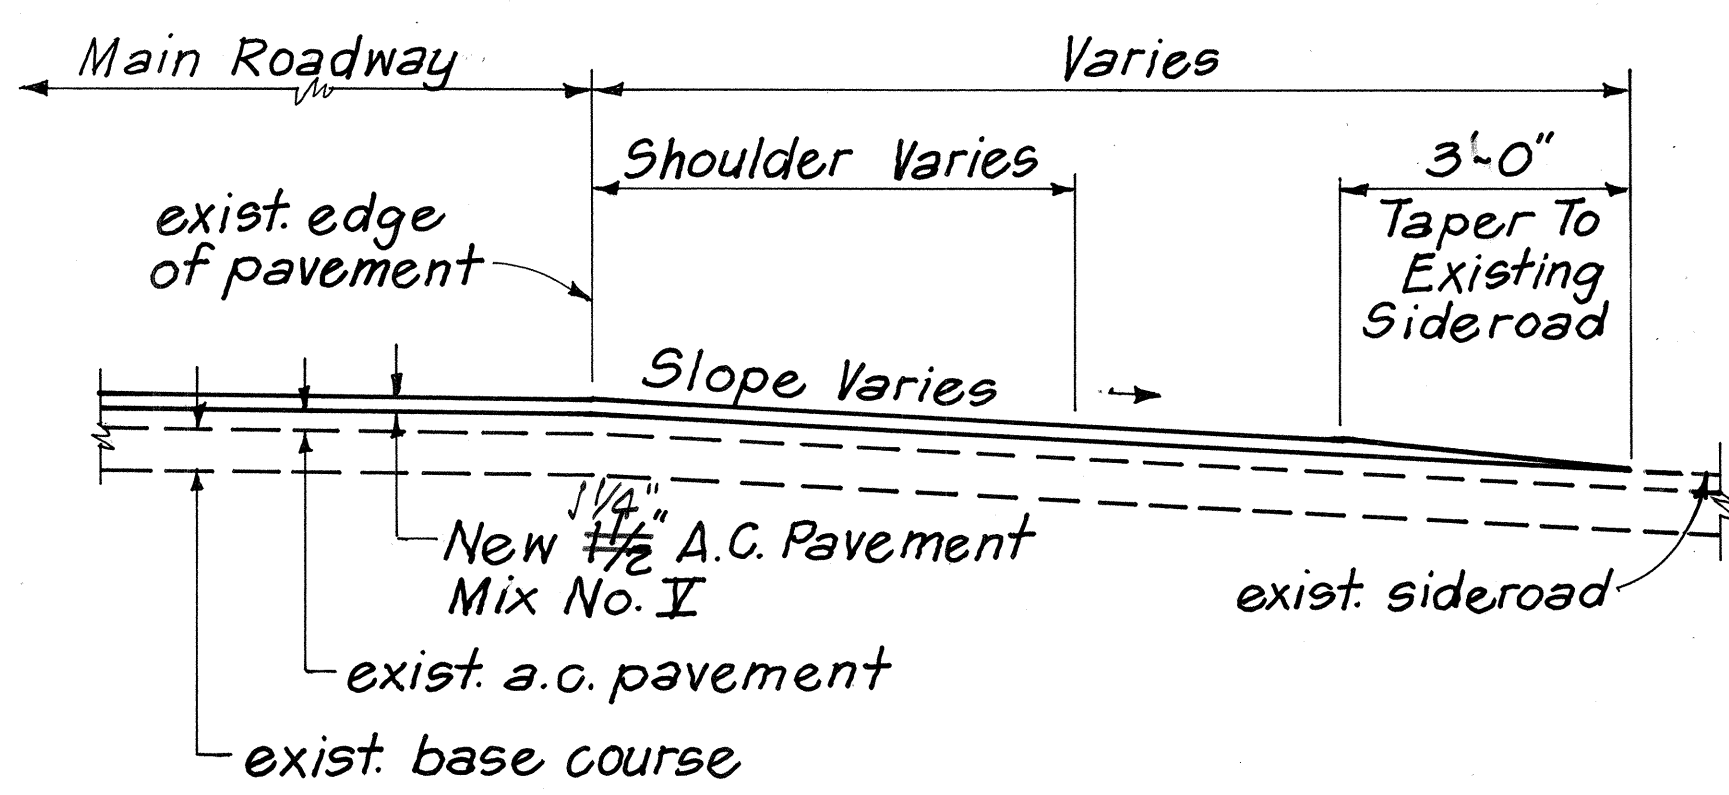


TYPICAL SECTION AT SIDEROAD CONNECTION
Not To Scale

GENERAL NOTES

- Existing pavement surface variable. Surface indicated here is not intended to represent any specific location.
- Centerline and edge of pavement striping areas to be broomed off by Contractor prior to striping by the State.
- Construct smooth and easy riding connection at beginning and end of project.
- All construction signs shall be reflectorized with high intensity reflective sheeting.
- Preparation of shoulder areas for paving shall be done by the State.
- Pavement markers will be furnished and installed by the Contractor.
- All holes, depressions and wheel ruts shall be filled and compacted with Asphalt Concrete Pavement, Mix No. I Leveling Course prior to resurfacing. This work will be paid for under Asphalt Concrete Pavement, Mix No. I.
- Planing and removal of existing pavement shall not be measured and paid for separately but will be considered incidental to the various contract items.

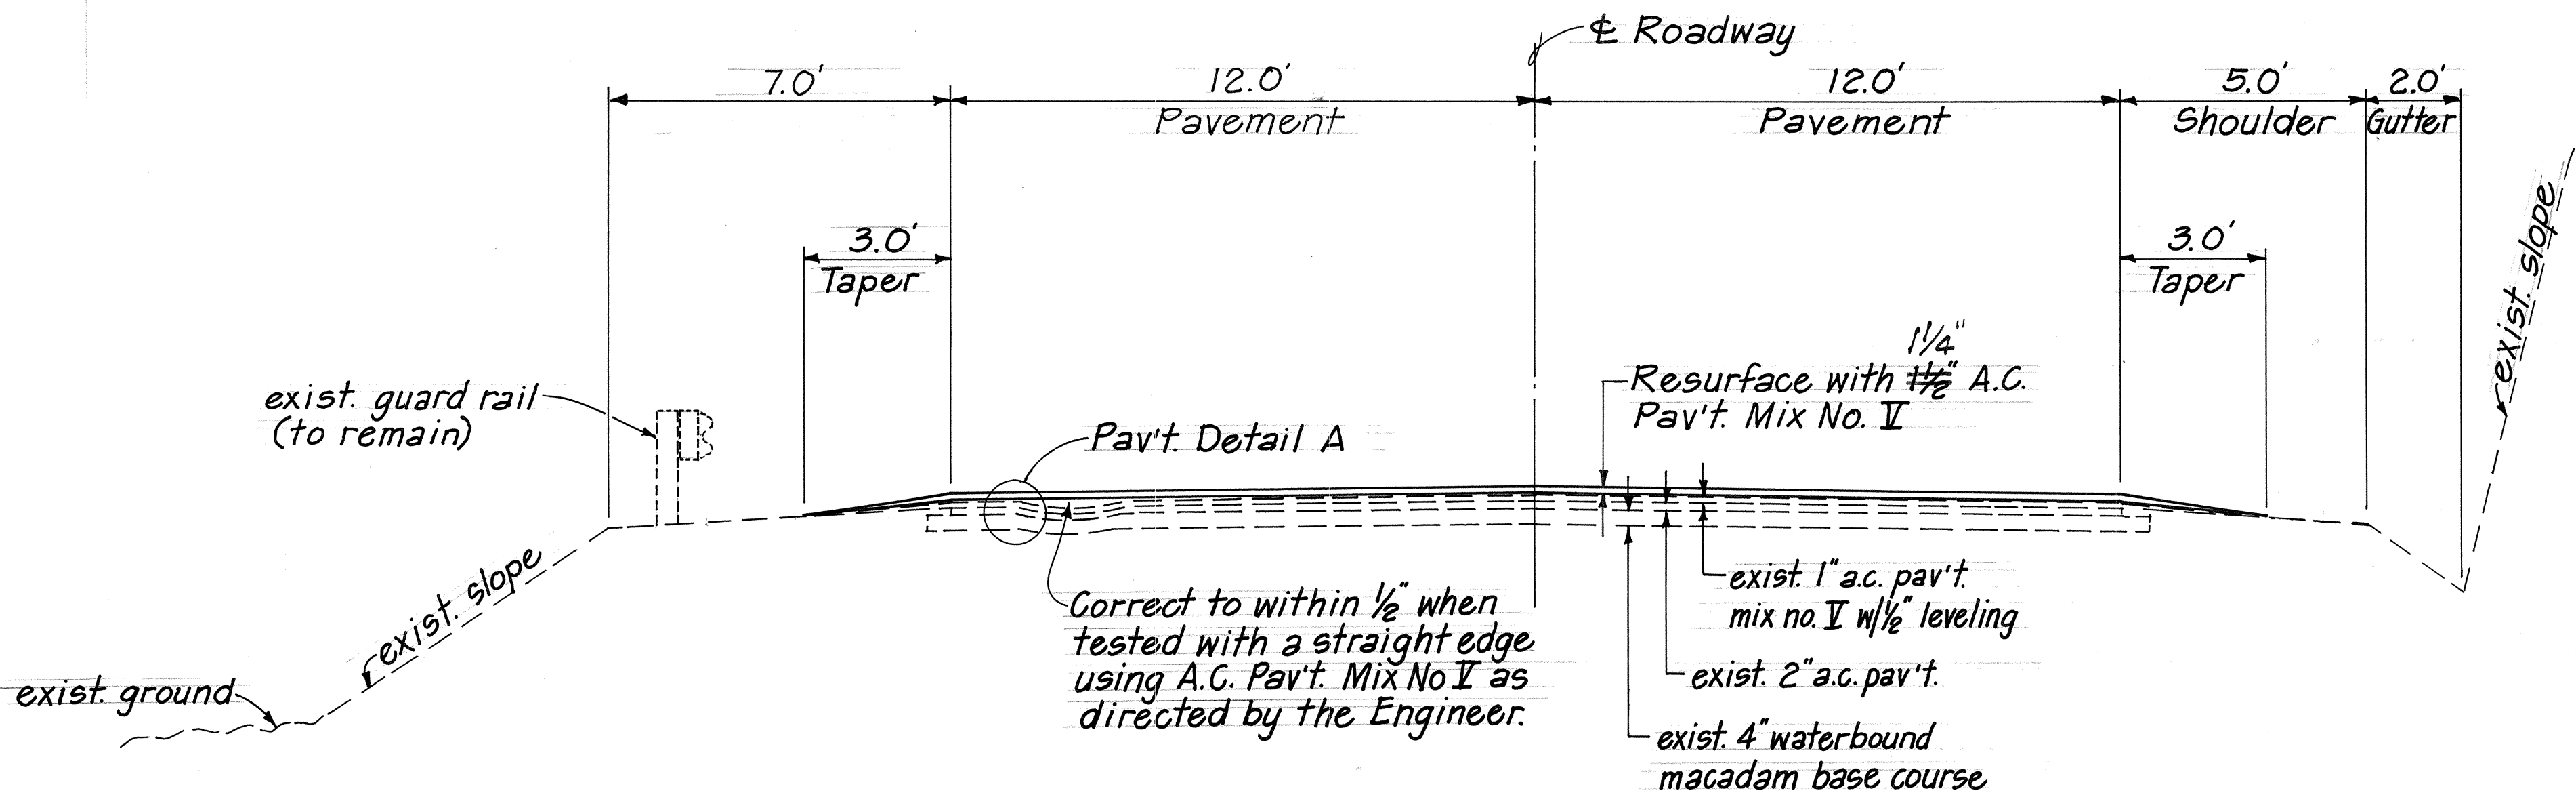

TYPICAL SECTION
Not To Scale

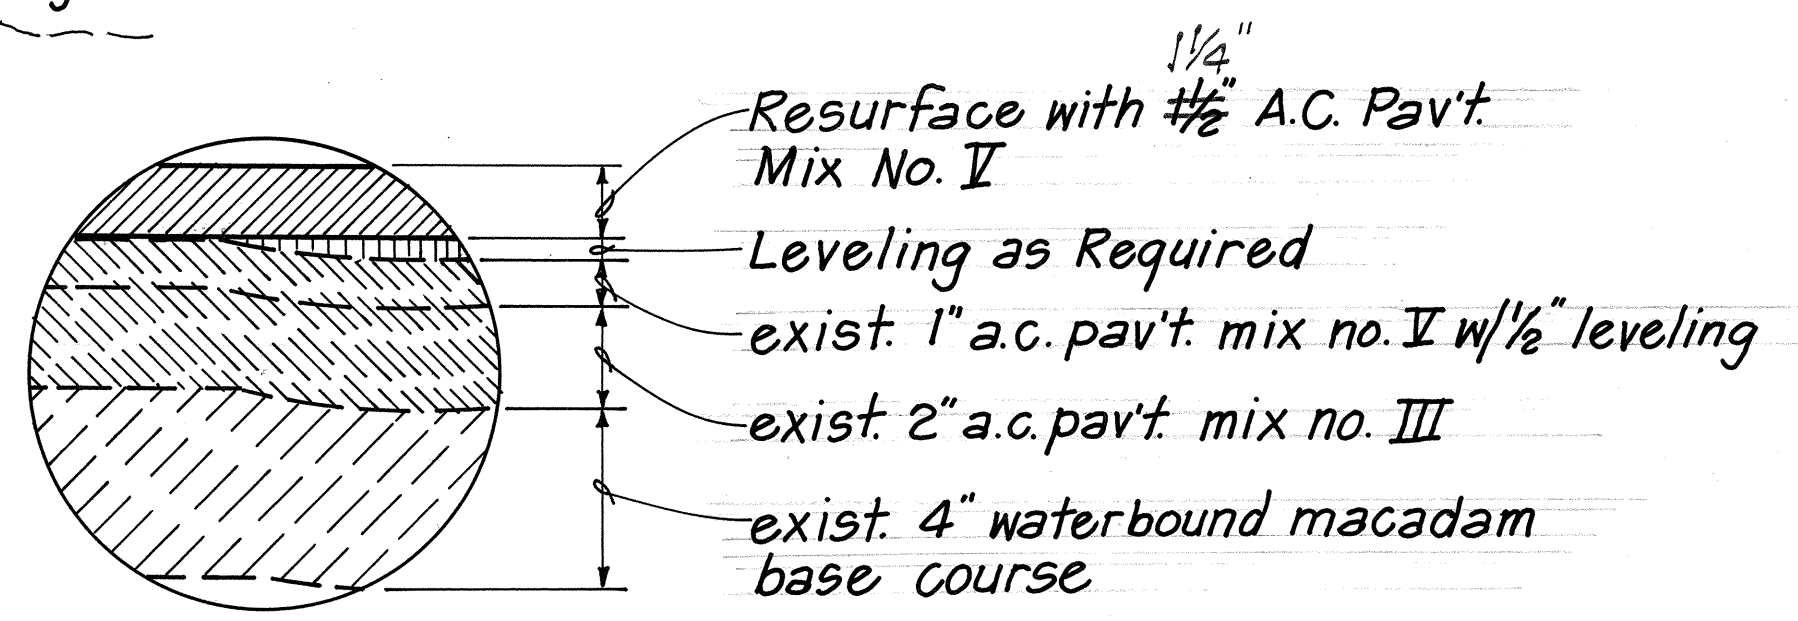


PAVEMENT DETAIL A
Not To Scale

SURVEY PLOTTED BY	DATE
DRAWN BY	
DESIGNED BY	
QUANTITIES BY	
CHECKED BY	

STATE OF HAWAII
DEPARTMENT OF TRANSPORTATION
HIGHWAYS DIVISION

GENERAL LOCATION PLAN
TYPICAL SECTION
HAWAII BELT ROAD RESURFACING
HAKALAU TO KOLEKOLE
PROJECT NO. 19J-02-87M
Scale: As Noted Date: July 1986
SHEET NO. 1 OF 2 SHEETS

FED. ROAD DIST. NO.	STATE	PROJ. NO.	FISCAL YEAR	SHEET NO.	TOTAL SHEETS
HAWAII	HAW.	19J-02-87M	1987	12	14

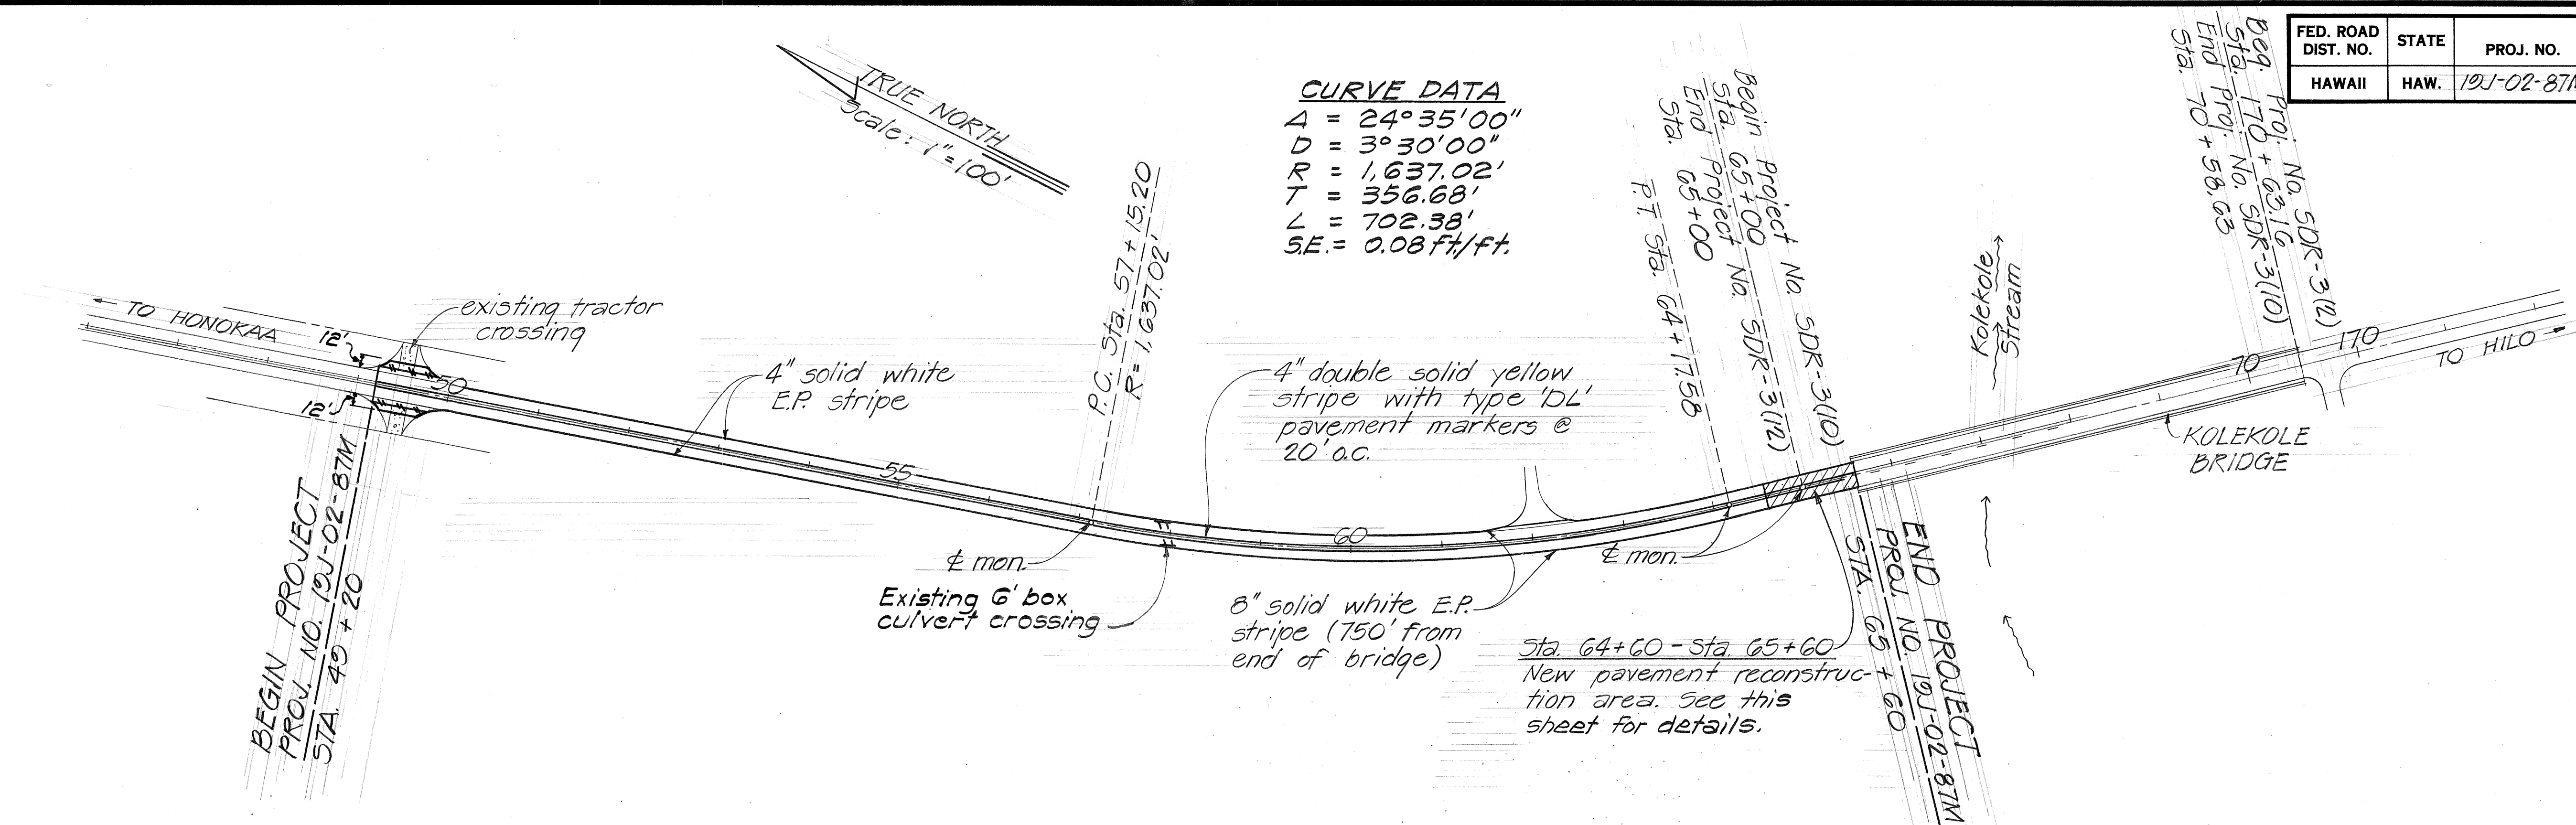


CURVE DATA
 $\Delta = 24^\circ 35' 00''$
 $D = 3^\circ 30' 00''$
 $R = 1,637.02'$
 $T = 356.68'$
 $L = 702.38'$
 $SE = 0.08 \text{ ft/ft.}$

PAVEMENT MARKER SCHEDULE *					
STATION		DESCRIPTION	TYPE		
FROM	TO		DL	HL	J
49+20	65+60	No Passing - Both Sides	81		
TOTAL			81		

* Refer to Standard Plans, no TE-30 and Plan Sht. No. 10-13 for details.

ADJUSTING & SURVEY MONUMENT SCHEDULE **	
PROJ. NO. (EXIST.)	LOCATION
SDR-3(12)	P.C. Sta. 57+15.20
"	P.T. Sta. 64+17.58
"	Sta. 65+00
TOTAL	3

** Refer to Standard Plans, no. D-06 for details.

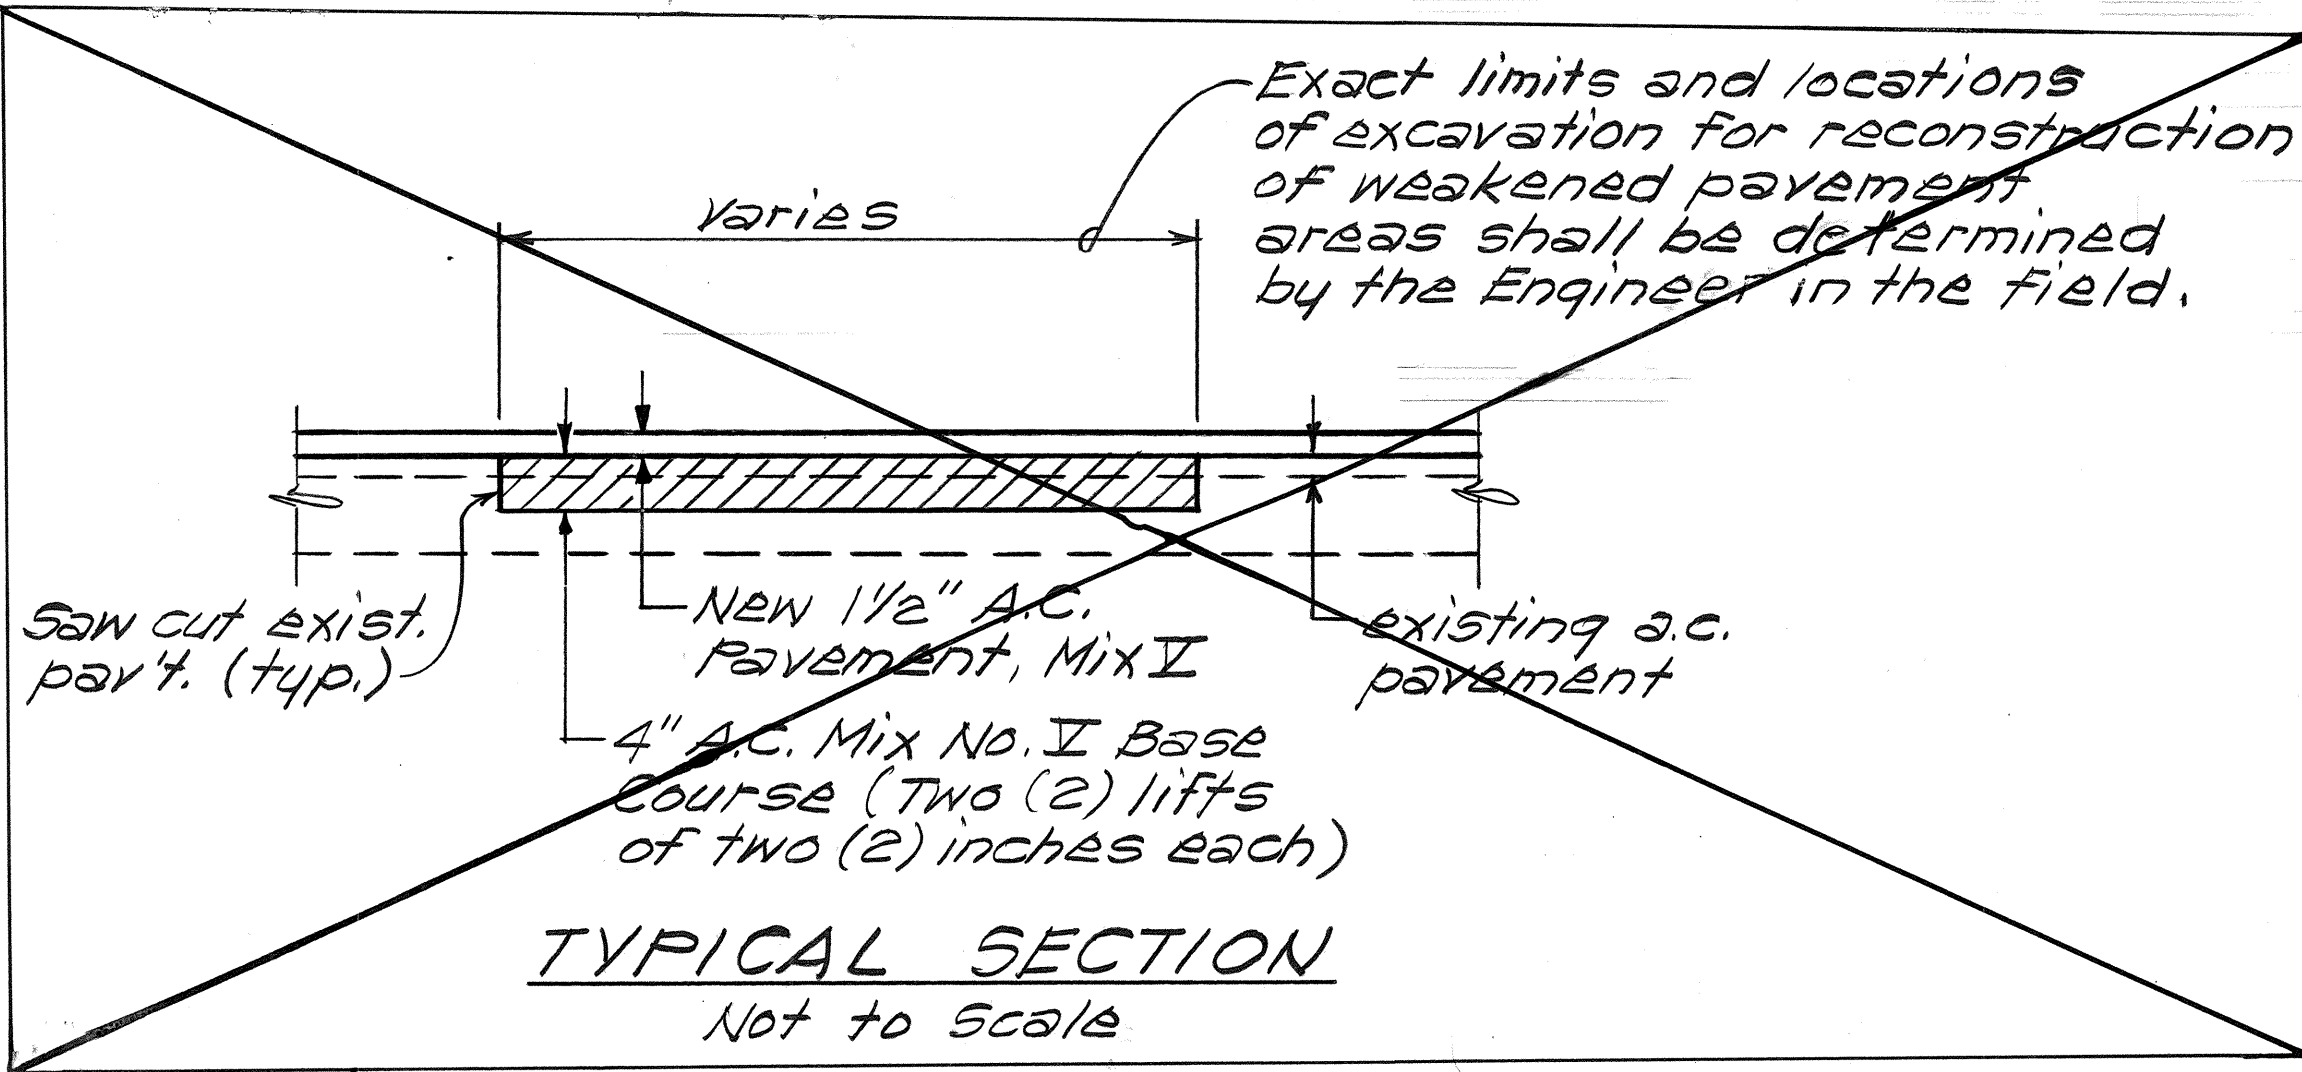

STATE OF HAWAII
DEPARTMENT OF TRANSPORTATION
HIGHWAYS DIVISION

ROADWAY PLAN

HAWAII BELT ROAD RESURFACING
HAKALAU TO KOLEKOLE
PROJECT NO. 19J-02-87M

Scale: As Noted Date: July 1986

SHEET NO. 2 OF 2 SHEETS

SURVEY PLOTTED BY	DATE
DRAWN BY	
DESIGNED BY	
QUANTITIES BY	
CHECKED BY	
ORIGINAL PLAN	
NOTE BOOK	
NO.	