

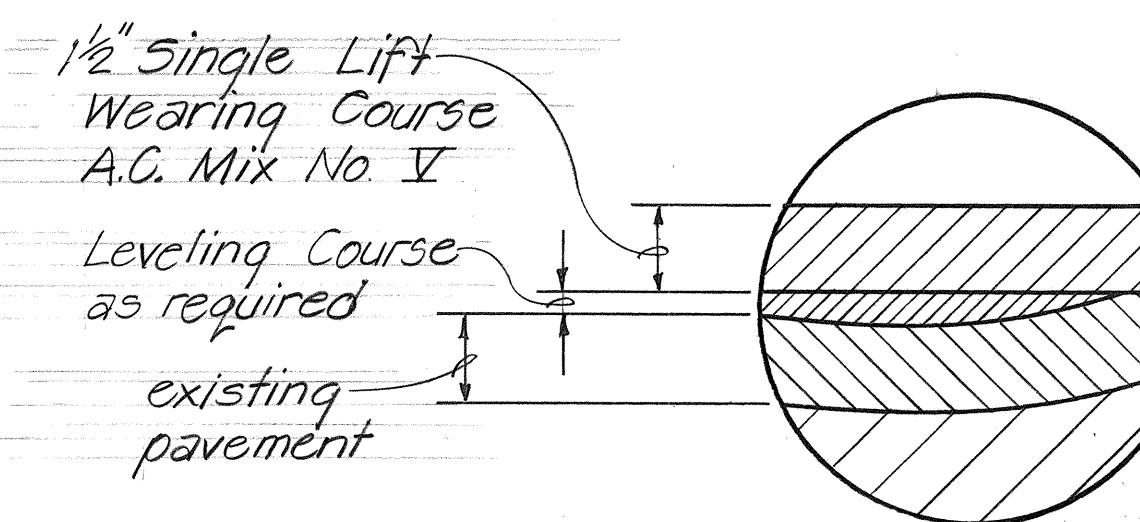


FED. ROAD DIST. NO.	STATE	FED. AID PROJ. NO.	FISCAL YEAR	SHEET NO.	TOTAL SHEETS
HAWAII	HAW.	10G-01-88M 10J-01-88M 10J-02-88M	1988	3	10

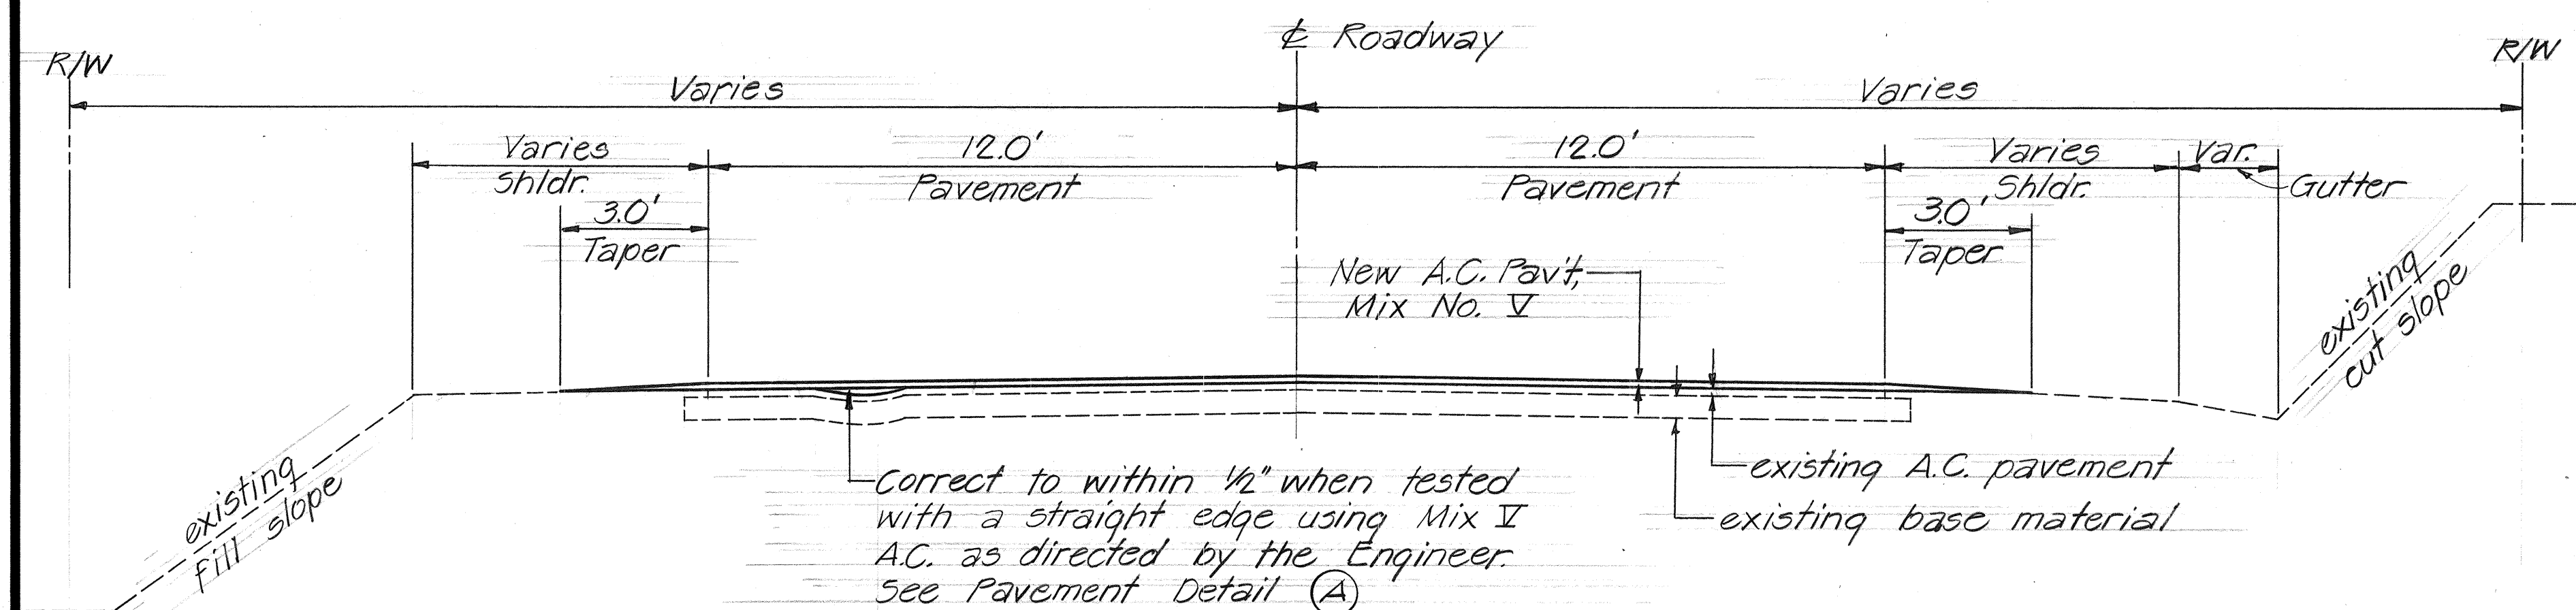


PAVEMENT DETAIL (A)


TYPICAL ROADWAY SECTION

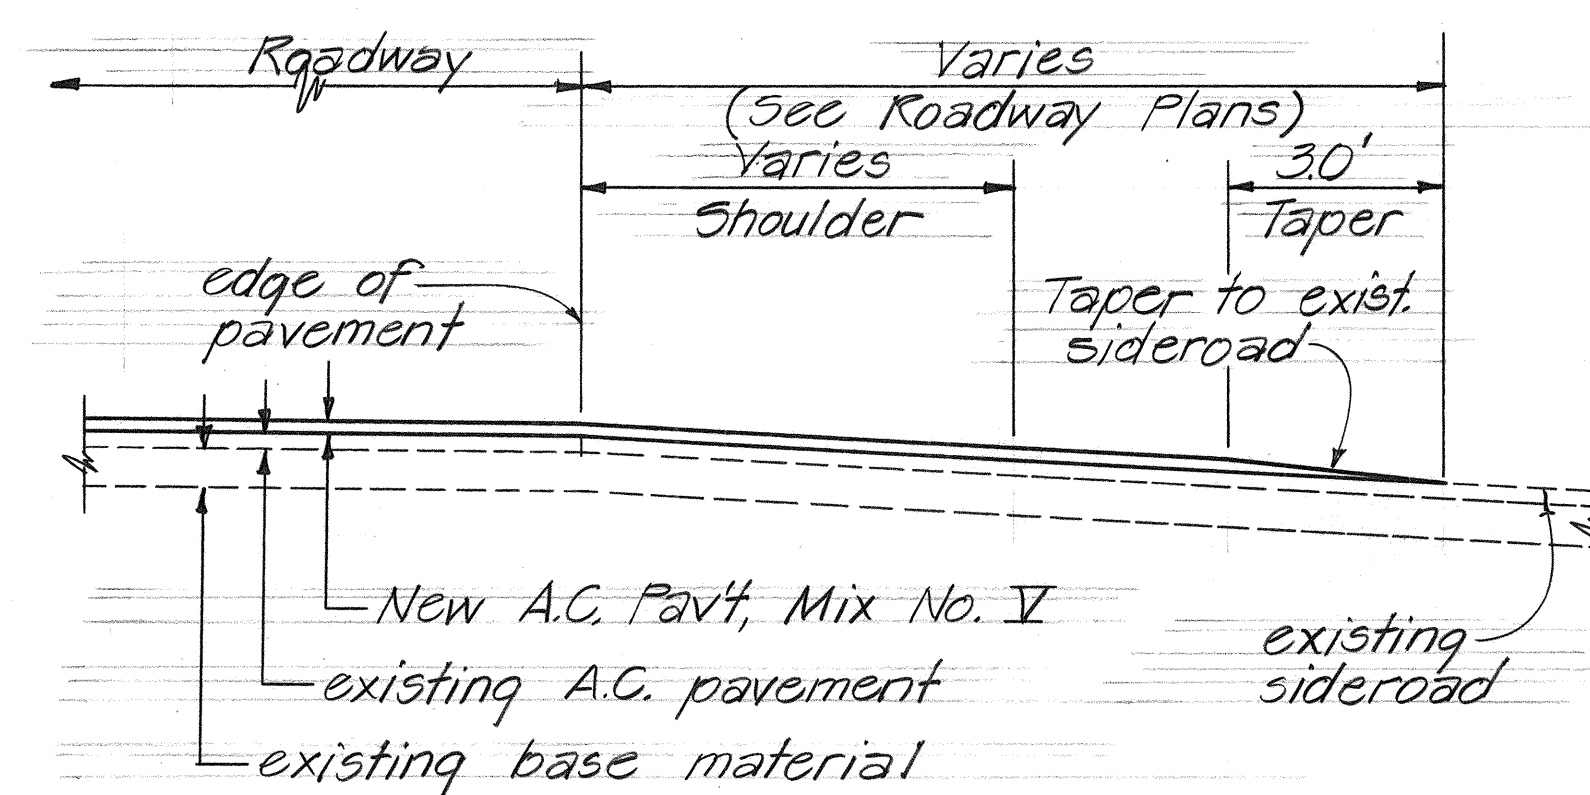


SIDEROAD CONNECTION DETAIL

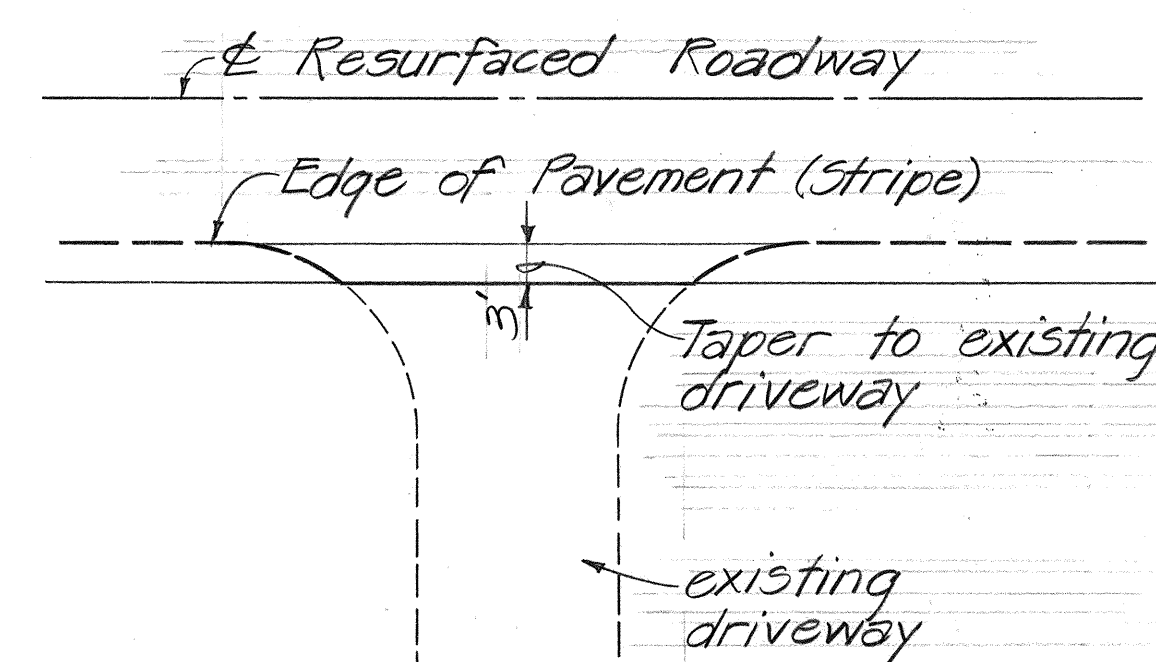


TYPICAL PLAN DRIVEWAY CONNECTION

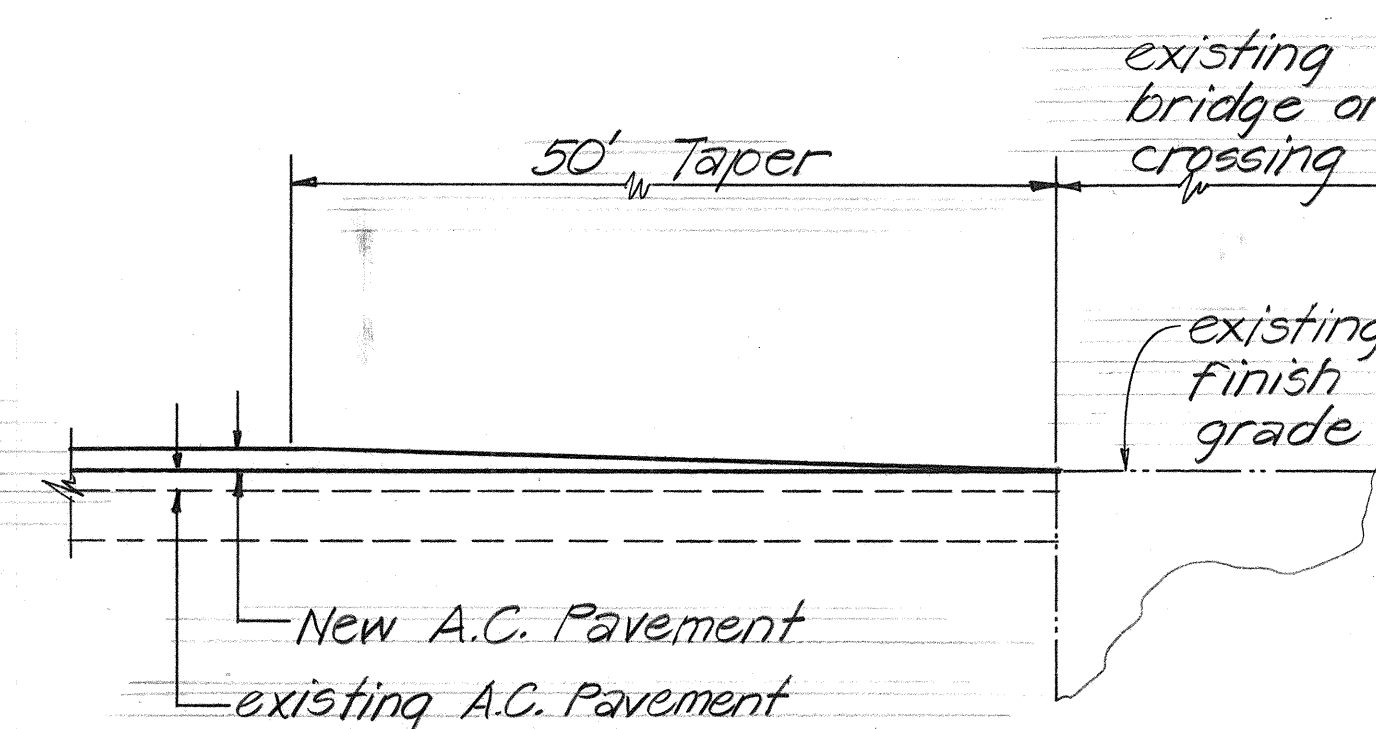


PAVEMENT DETAIL AT EXISTING BRIDGE OR TRACTOR CROSSING

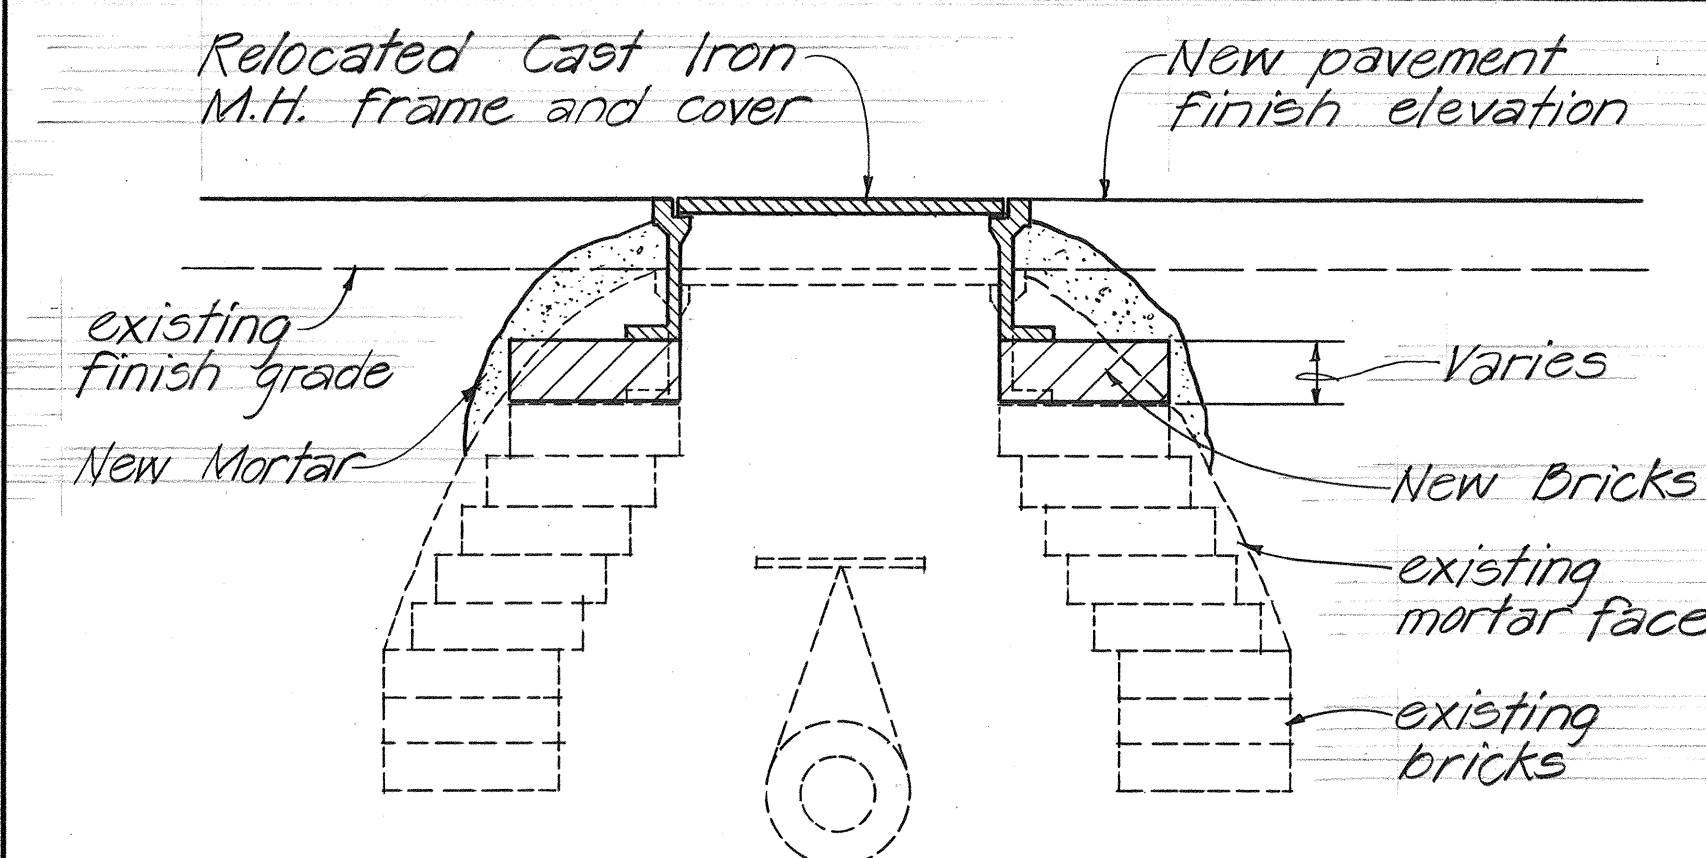

C.I. VALVE BOX FRAME & COVER DETAIL (PROJ. NO. 10J-02-88M)

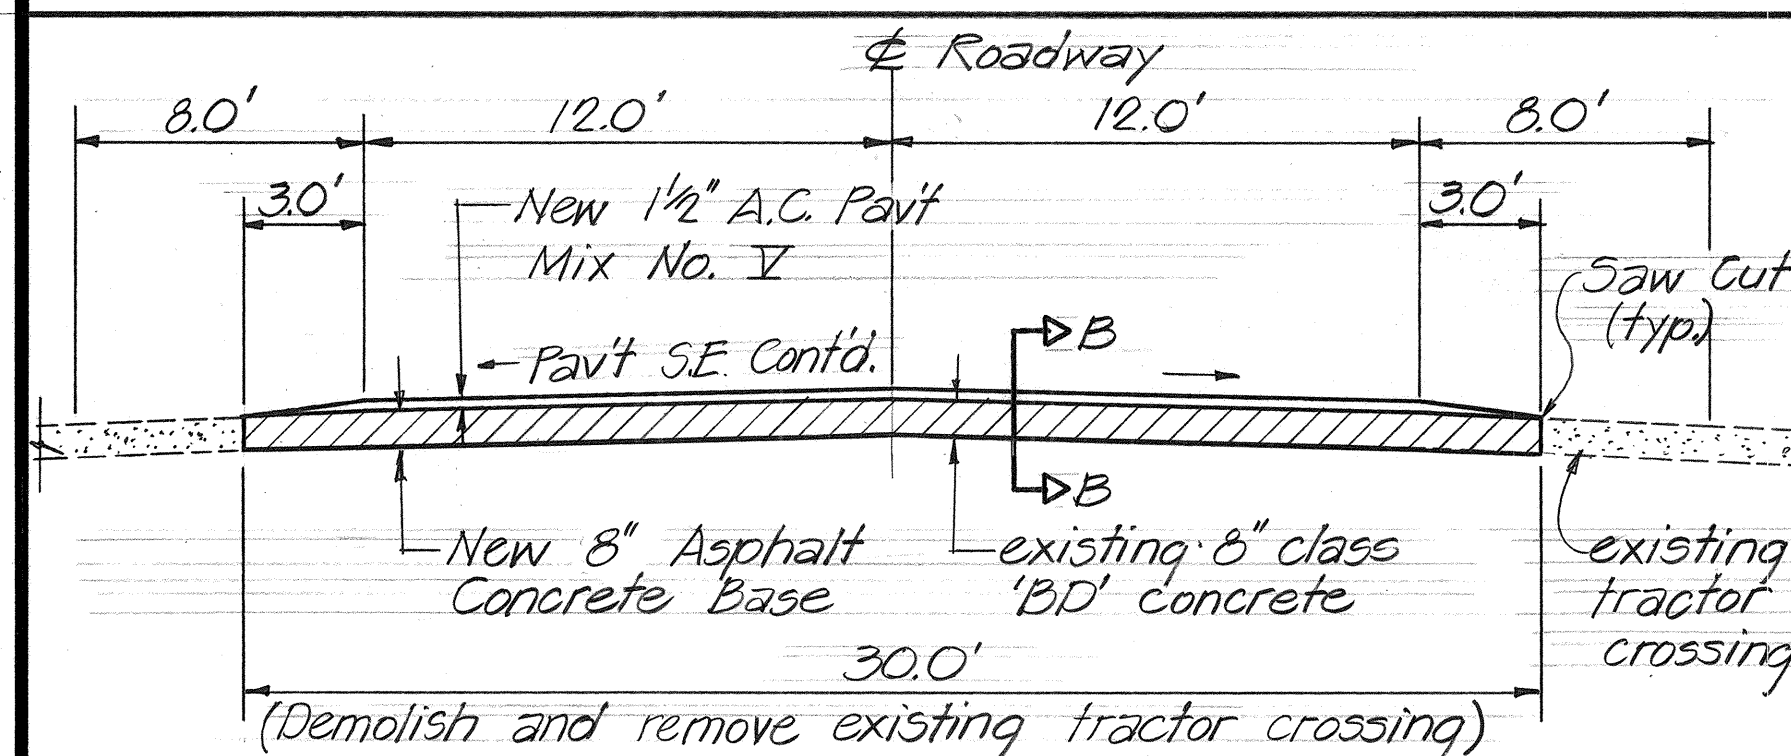

TYPICAL SECTION

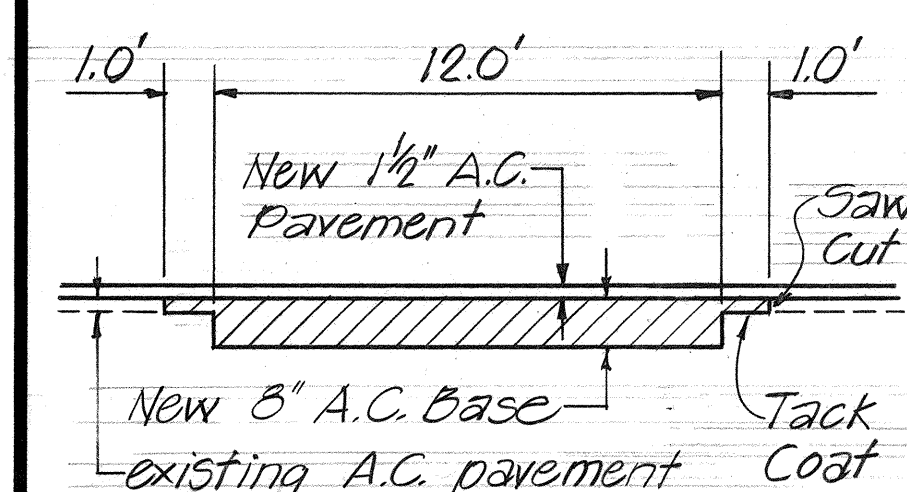

SECTION B-B

TRACTOR CROSSING DETAIL (PROJ. NO. 10G-01-88M)

NOTE

- All concrete and asphalt removed from the tractor crossing shall be disposed of by the contractor.
- All saw cutting, excavation and removal of asphalt and concrete shall be included under Item no. 202.0441 - 'Removal of Existing Concrete Tractor Crossing.' Total excavation = 11 C.Y.

GENERAL NOTES

- Improvements consist of resurfacing the existing pavement, reconstructing one tractor crossing, installing pavement markers, and adjusting water valve boxes, sewer manholes, and centerline monuments.
- Asphalt concrete for leveling course shall be paid for under item no. 401.0500 - 'Asphalt Concrete Pavement, Mix No. V.'
- Tack Coat shall be incidental to item no. 401.0500 - 'Asphalt Concrete Pavement, Mix No. V.'
- All construction signs shall be reflectorized with high intensity reflective sheeting.
- Pavement areas to be striped shall be broomed off by the contractor prior to striping by the State.
- Construct smooth and easy riding connections to existing roadway at beginning and ending of project.
- Existing pavement surface variable. Surface indicated here is not intended to represent any specific location.
- Preparation of shoulder areas for paving shall be done by the State.
- All centerline and reference survey monuments were based on 'as-built' plans. The actual number of monuments to be adjusted shall be determined in the field.
- The contractor is to retain all construction signs at the completion of each project.

STATE OF HAWAII
DEPARTMENT OF TRANSPORTATION
HIGHWAYS DIVISION

TYPICAL SECTIONS & DETAILS

HAWAII BELT ROAD RESURFACING
PROJ. NO. 10G-01-88M
PROJ. NO. 10J-01-88M
PROJ. NO. 10J-02-88M

Not to Scale Date: Aug. 1987

SHEET NO. 1 OF 1 SHEETS