
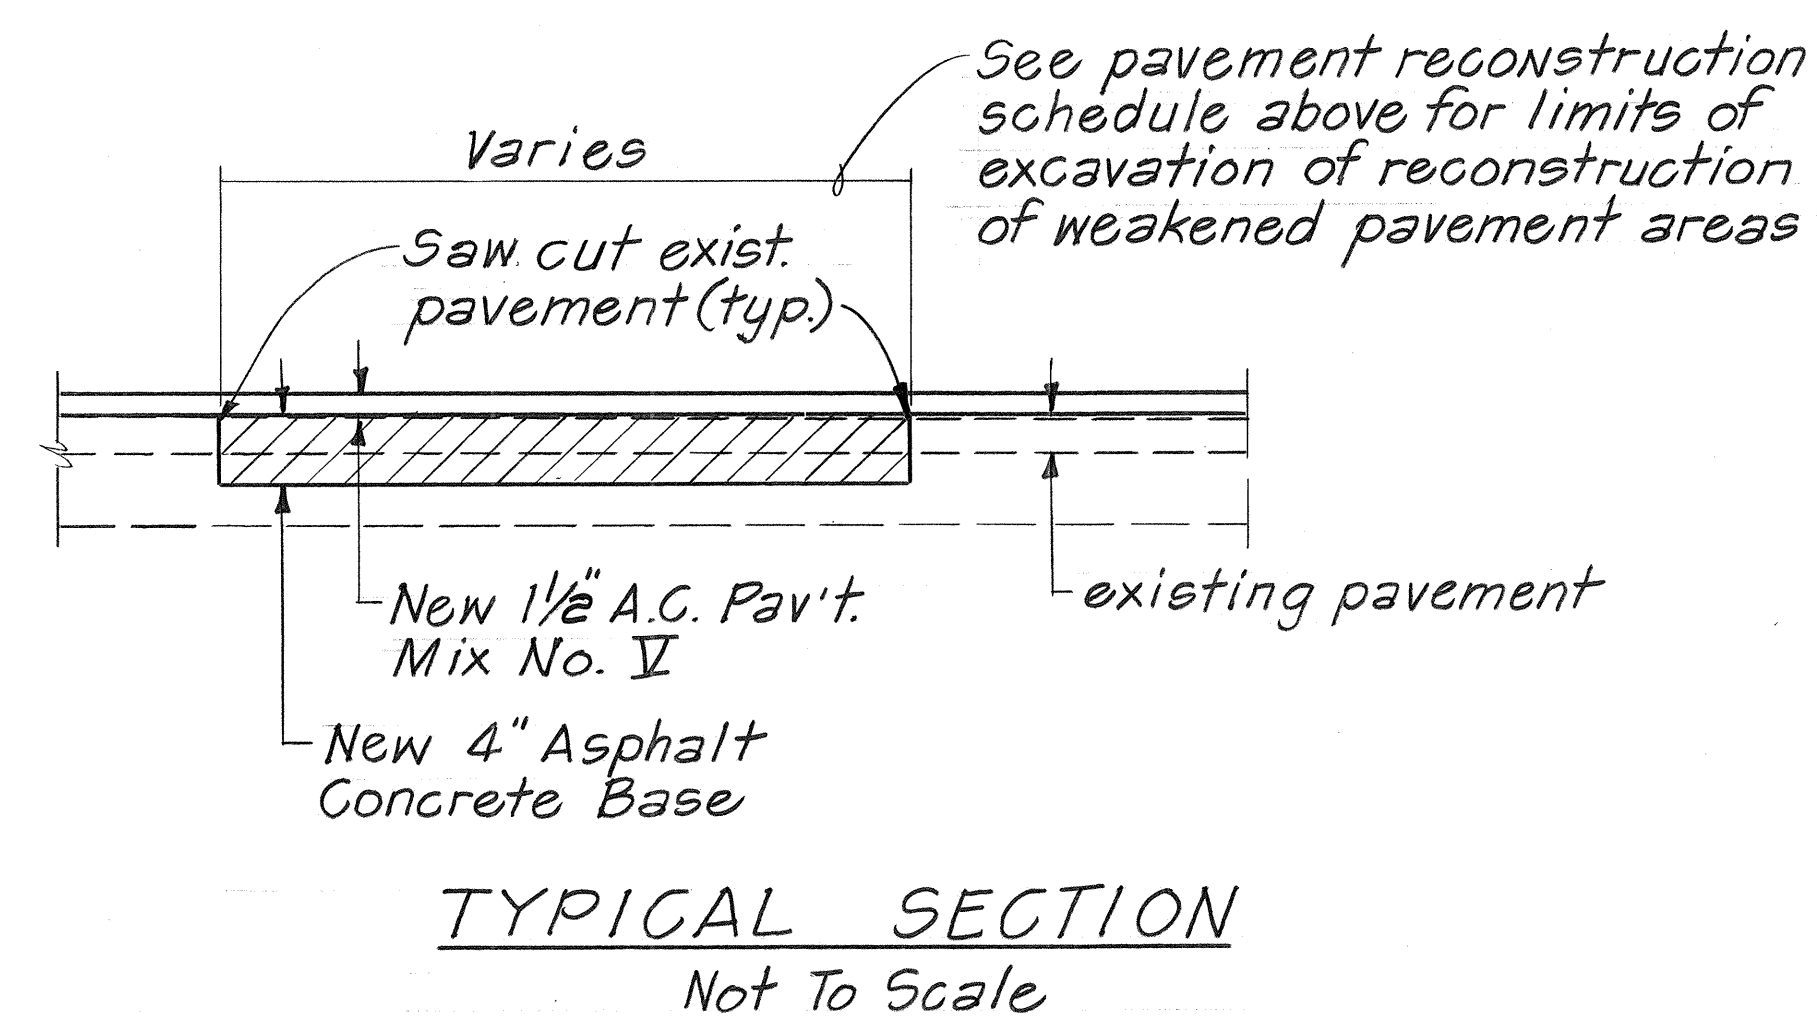


FED. ROAD DIST. NO.	STATE	FED. AID PROJ. NO.	FISCAL YEAR	SHEET NO.	TOTAL SHEETS
HAWAII	HAW.	19G-02-88M	1988	12	13

PAVEMENT RECONSTRUCTION SCHEDULE

STATION ~ STATION	LENGTH	LEFT			±		RIGHT			STATION ~ STATION	LENGTH	LEFT			±		RIGHT			STATION ~ STATION	LENGTH	LEFT			±		RIGHT			
		± %	WIDTH	AREA	WIDTH	AREA	± %	WIDTH	AREA			± %	WIDTH	AREA	WIDTH	AREA	± %	WIDTH	AREA			± %	WIDTH	AREA	WIDTH	AREA	± %	WIDTH	AREA	
(PROJ. NO. F-019-2(6))										174+23 ~ 177+22	299	6.0	12	3,588						248+02 ~ 248+60	58	6.0	12	696						
106+00 ~ 106+69	69	6.0	12	2,292			6.0	12	528	177+22 ~ 177+72	50				24	1,200			248+60 ~ 252+42	382				24	2,168					
106+69 ~ 108+19	50				24	3,600	6.0	12	336	177+72 ~ 181+03	331	EXCEPTION - KALOPIA BRIDGE						252+42 ~ 253+18	76	3.0	6	456			3.0	6	456			
108+19 ~ 108+61	42						6.0	12	504	181+03 ~ 181+58	55				24	1,320			253+18 ~ 253+36	18						3.0	6	108		
108+83 ~ 111+96	313						6.0	12	3,756	181+58 ~ 183+70	212	6.0	12	2,544				253+85 ~ 254+70	85	EXCEPTION - KAOMOALI BRIDGE										
111+96 ~ 112+08	12	EXCEPTION - TRACTOR CROSSING								189+60 ~ 189+80	20	3.0	6	120				254+70 ~ 257+00	230				24	5,520						
112+08 ~ 112+35	27				24	600	6.0	12	304	190+09 ~ 190+50	41						2.5	5	205	257+00 ~ 257+12	12	EXCEPTION - TRACTOR CROSSING								
112+35 ~ 113+18	43	2.5	5	215	24	2,568	6.0	12	516										257+12 ~ 257+74	62				24	1,488					
113+18 ~ 125+00	1182						6.0	12	4,184										263+24 ~ 263+70	46	3.0	6	276			6.0	12	552		
125+00 ~ 125+78	78				24	1,872													263+70 ~ 264+10	40				24	960					
125+78 ~ 127+69	181	6.0	12	1,572			6.0	12	7,440	(PROJ. NO. DF-019-2(5))									264+10 ~ 264+22	12	EXCEPTION - TRACTOR CROSSING									
127+69 ~ 127+66	57				24	1,368				193+28 ~ 193+34	6				24	144			264+22 ~ 264+32	10				24	240					
127+66 ~ 127+95	29						6.0	12	348	193+34 ~ 193+46	12	EXCEPTION - TRACTOR CROSSING						280+81 ~ 281+53	72	3.0	6	432								
128+45 ~ 131+60	318	6.0	12	3,816						193+46 ~ 194+20	74				24	1,776			281+53 ~ 281+82	29	6.0	12	348							
131+60 ~ 133+97	237				24	5,688				201+36 ~ 201+58	22	2.5	5	110			2.5	5	110	281+82 ~ 281+94	12				24	288				
133+97 ~ 134+40	43				24	1,032	6.0	12	516	204+40 ~ 204+62	22						2.5	5	110	281+94 ~ 282+06	12	EXCEPTION - TRACTOR CROSSING								
134+40 ~ 134+77	37				24	888				219+76 ~ 219+96	20	6.0	12	240					282+06 ~ 282+39	33				24	792					
134+77 ~ 135+93	116	6.0	12	1,502	24	2,784				228+71 ~ 229+11	40	2.5	5	200					282+39 ~ 282+62	23	6.0	12	276							
135+93 ~ 137+64	171				24	4,104				229+11 ~ 229+30	19	2.5	5	95			2.5	5	95	282+62 ~ 283+23	70	3.0	6	420						
137+64 ~ 138+59	125	6.0	12	1,500	24	3,144				229+30 ~ 229+39	9				24	216			283+23 ~ 283+93	70	3.0	6	420							
138+59 ~ 139+61	12	EXCEPTION - TRACTOR CROSSING								229+39 ~ 229+51	12	EXCEPTION - TRACTOR CROSSING							286+63 ~ 286+73	10	3.0	6	60							
139+61 ~ 140+25	124	3.0	6	744			6.0	12	2,184	229+51 ~ 229+97	46				24	1,104			287+00 ~ 288+02	102	6.0	12	1,224							
140+25 ~ 140+72	47	6.0	12	312	24	1,128				229+97 ~ 230+41	44	6.0	12	528				290+04 ~ 291+63	159	6.0	12	1,908								
										231+95 ~ 232+52	57	2.5	5	285				295+53 ~ 296+09	56	6.0	12	672								
										235+70 ~ 236+90	120	2.5	5	600				296+09 ~ 296+25	16				24	384						
										237+95 ~ 238+56	61	2.5	5	305				296+25 ~ 296+37	12	EXCEPTION - TRACTOR CROSSING										
										239+35 ~ 246+00	665	3.0	6	3,990				296+37 ~ 296+49	12				24	288						
181+03 ~ 181+53	50				24	1,200				246+25 ~ 246+62	37	3.0	6	222				296+49 ~ 297+31	82	6.0	12	984								
254+71 ~ 255+21	50				24	1,200				246+62 ~ 247+33	71	6.0	12	852				325+57 ~ 326+14	57	6.0	12	684								
354+95 ~ 357+25	230				24	2,520				247+33 ~ 248+02	69	3.0	6	414																
TOTALS				6,243 5,233	30,816 26,968	31,576 21,496													TOTALS	32,284			46,464				23,092			

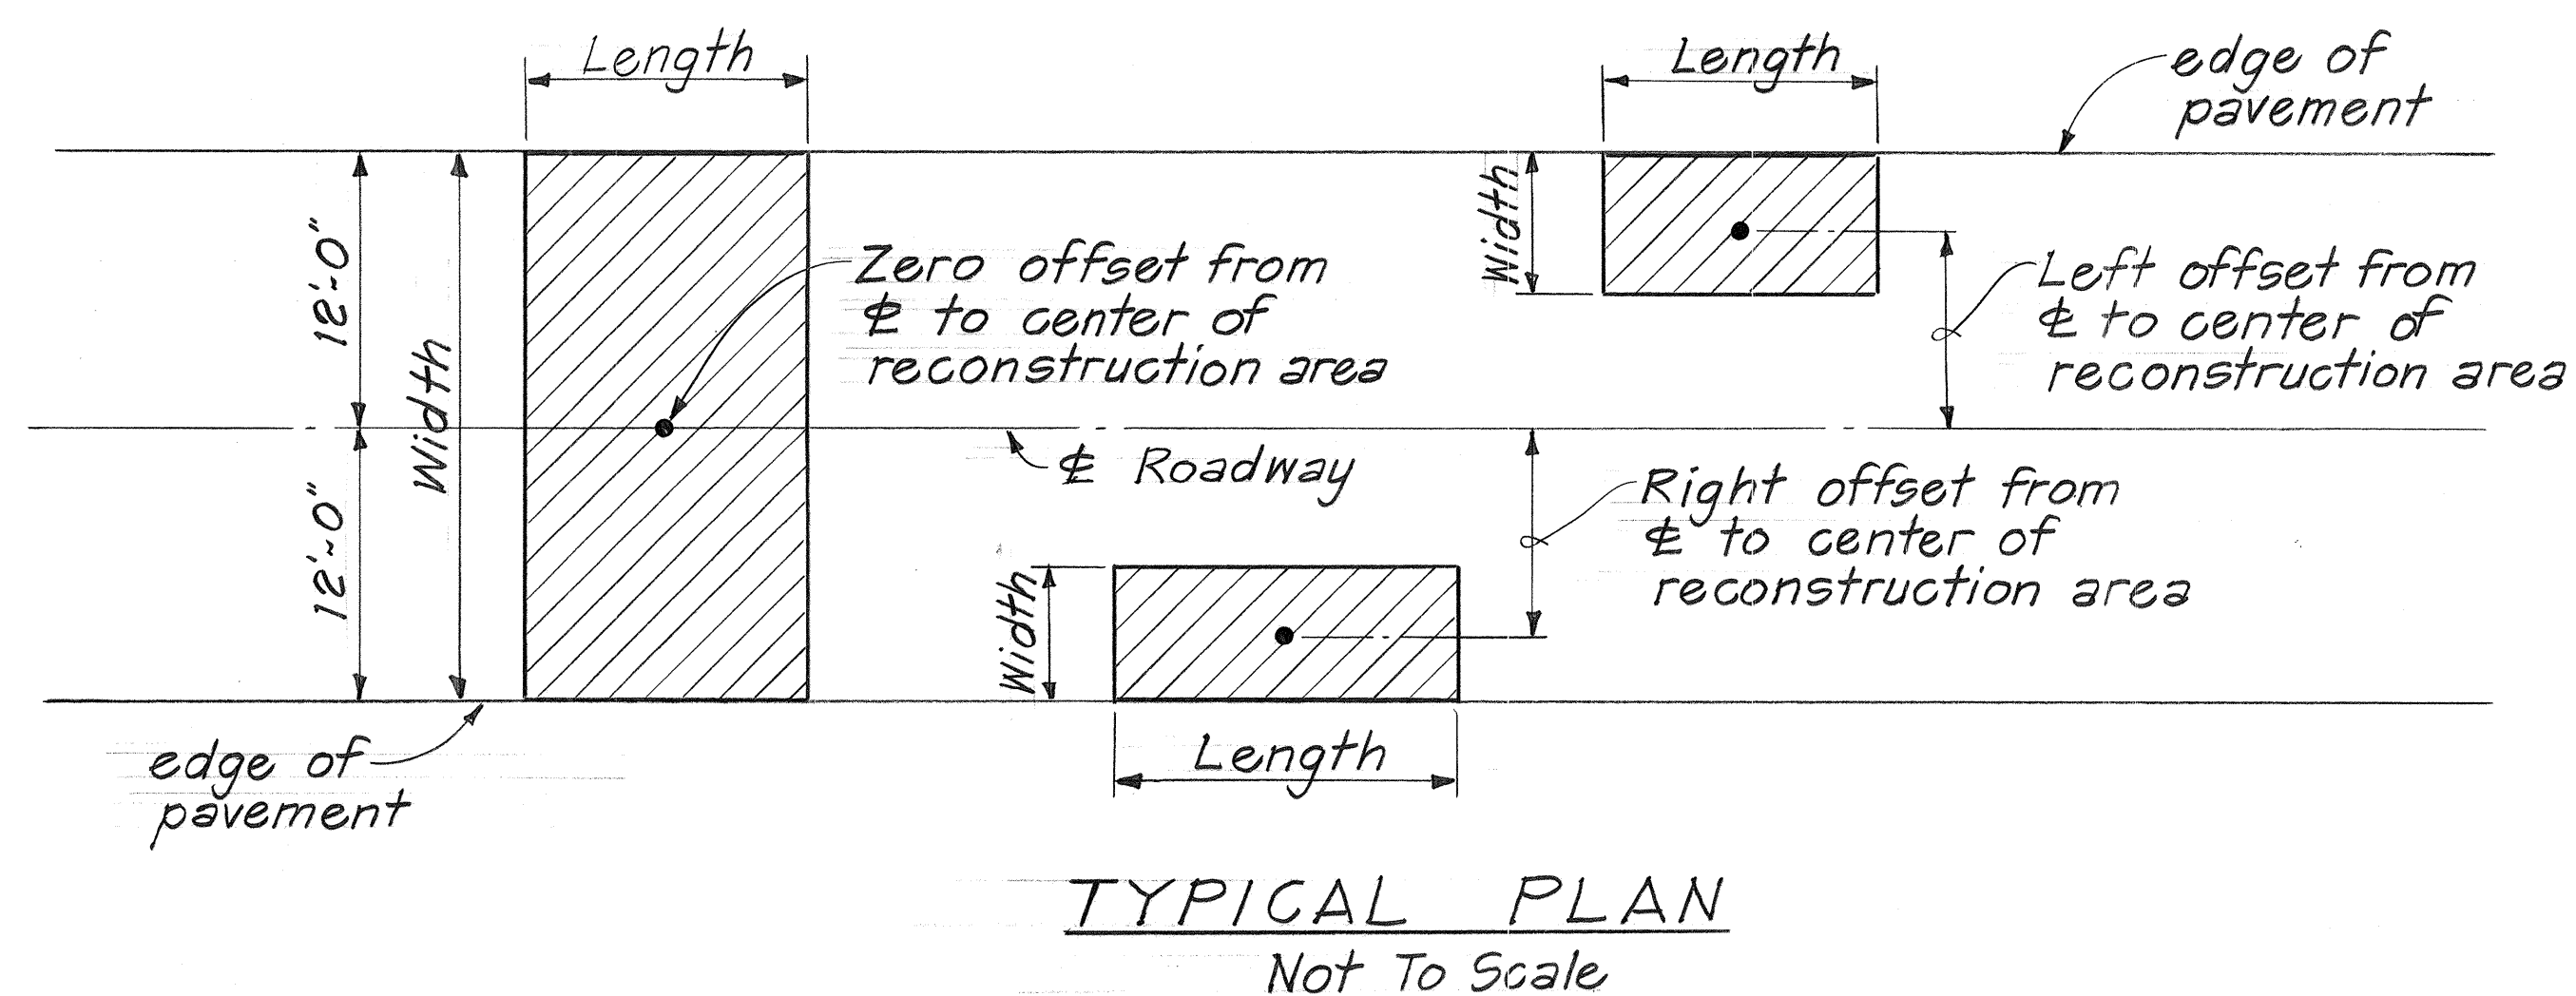

STATE OF HAWAII
DEPARTMENT OF TRANSPORTATION
HIGHWAYS DIVISION

PAVEMENT RECONSTRUCTION
SCHEDULE & DETAILS
HAWAII BELT ROAD RESURFACING
KAHAWAILIILI TO PAAULILO
PROJECT NO. 10G-02-88M

Scale: As Noted Date: Oct., 1987

SHEET NO. 1 OF 1 SHEETS