


FED. ROAD DIST. NO.	STATE	PROJ. NO.	FISCAL YEAR	SHEET NO.	TOTAL SHEETS
HAWAII	HAW.	196-01-20M	1990	3	6


### GENERAL NOTES :

1. This Project consists of Reconstructing Bridge Approaches, Resurfacing the existing Pavement, Cold Planing Open Graded Pavements, Installing Pavement Markers and Adjusting Centerline and Reference Survey Monuments.
2. The Contractor's Attention is called to Section 104.09-1a of the "Special Provisions". The Adjustment in Contract Time shall be Computed by Dividing the Increase or Decrease in A.C. Tonnage by 500 Tons Per Day.
3. Tack Coat shall be Incidental to Item No. 401.0500 "Asphalt Concrete Pavement, Mix No. I."
4. All Construction Signs shall be ReflectORIZED with High Intensity Reflective Sheeting.
5. Pavement areas to be Striped shall be Broomed Off in accordance with Section 310 of the Specification by the Contractor prior to Striping by State. This work shall be incidental to Item 401.0500.
6. Smooth Riding Connections shall be Constructed at the Beginning and Ending of Project, Side Streets and Driveways as shown or as directed by the Engineer. Payment shall be provided under Asphalt Concrete Pavement Item, No. 401.0500.
7. Existing Pavement Surface is Variable. Surface indicated on typical sections is not intended to represent any specific location.
8. State Forces will Layout the Alignment for the Pavement Markings.
9. Preparation of Shoulder areas for paving shall be done by the State. Contractor shall be responsible for Finishing Rolling of the Shoulders as necessary to prepare for paving of Asphalt Concrete Pavement, Mix No. I. This work shall be considered Incidental to Item No. 401.0500, Asphalt Concrete Pavement, Mix No. I.

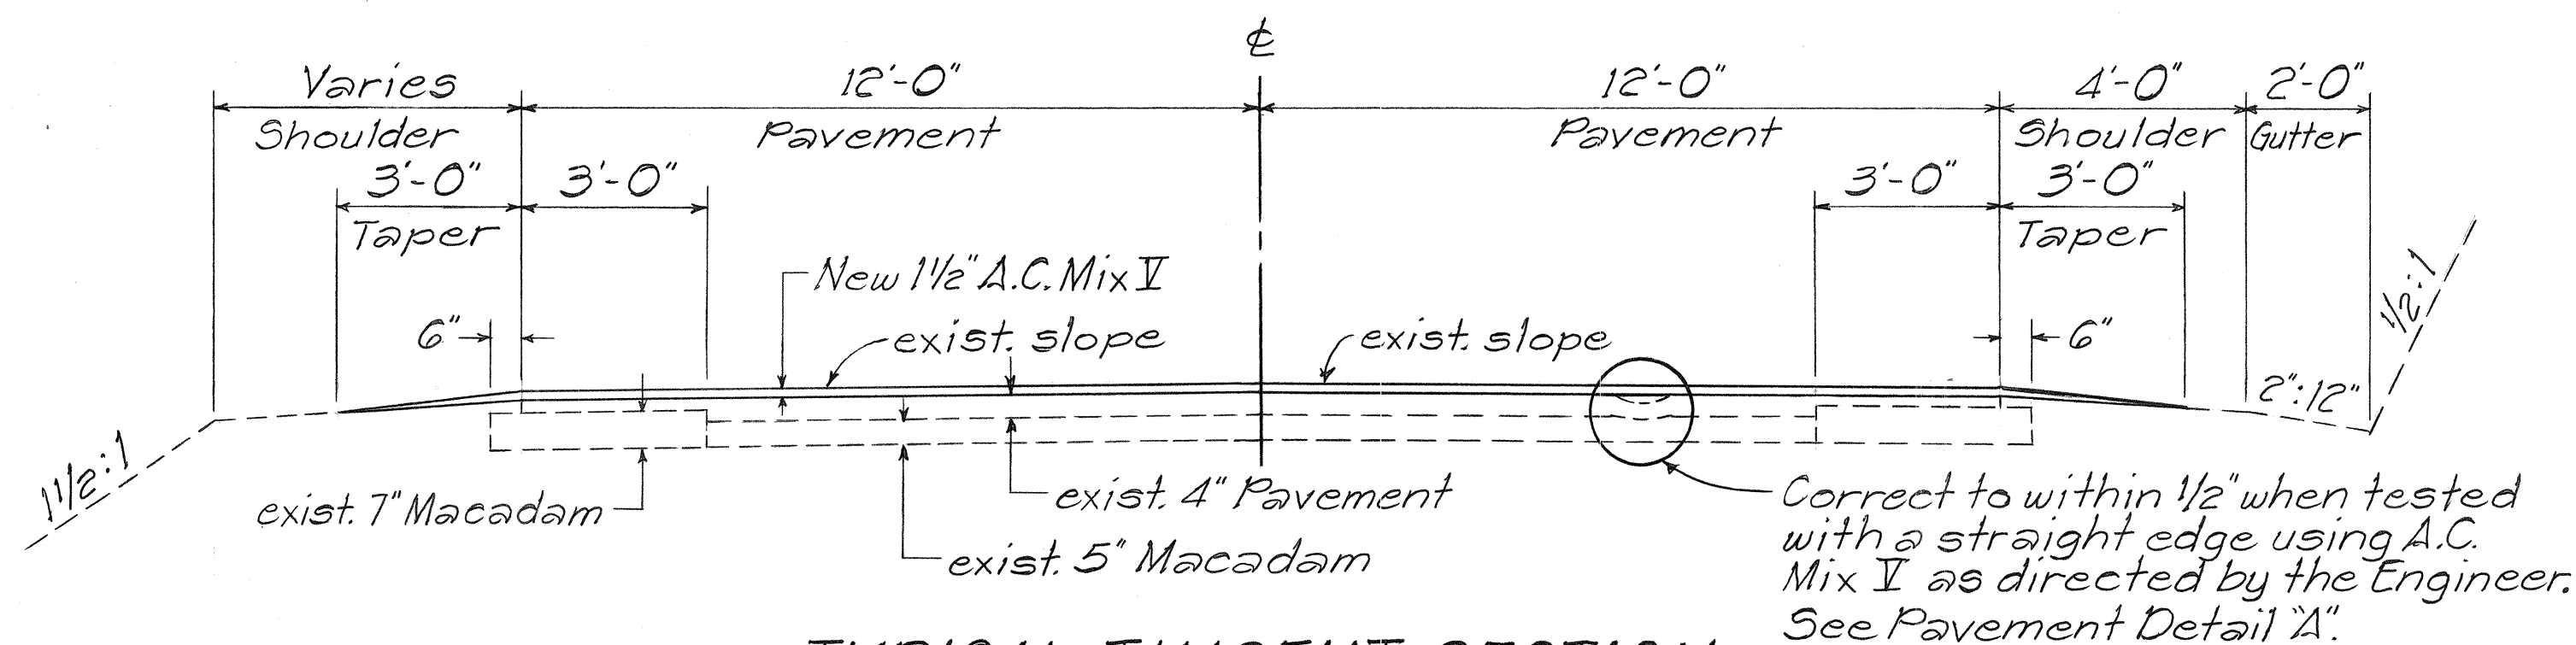


### TYPICAL TANGENT SECTION

PROJECT SDR 3(6) STA. 13+46.80 to STA. 97+50  
Not To Scale

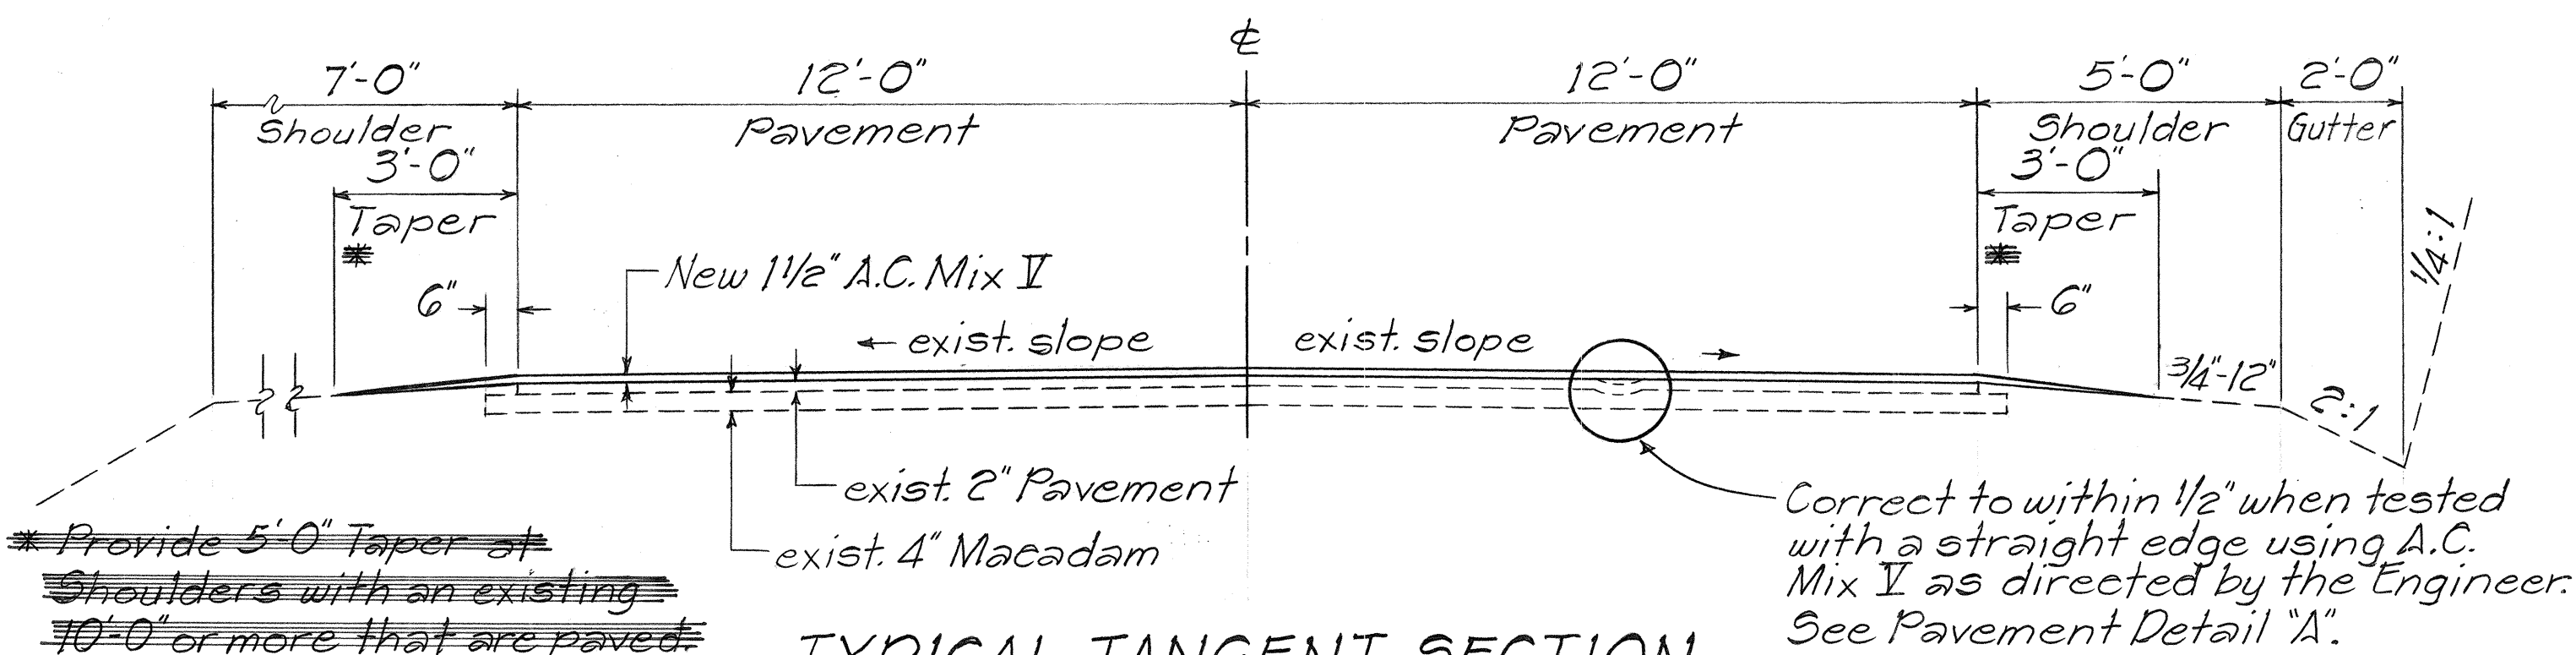


### TYPICAL TANGENT SECTION

PROJECT SDR 3(11)  
Not To Scale

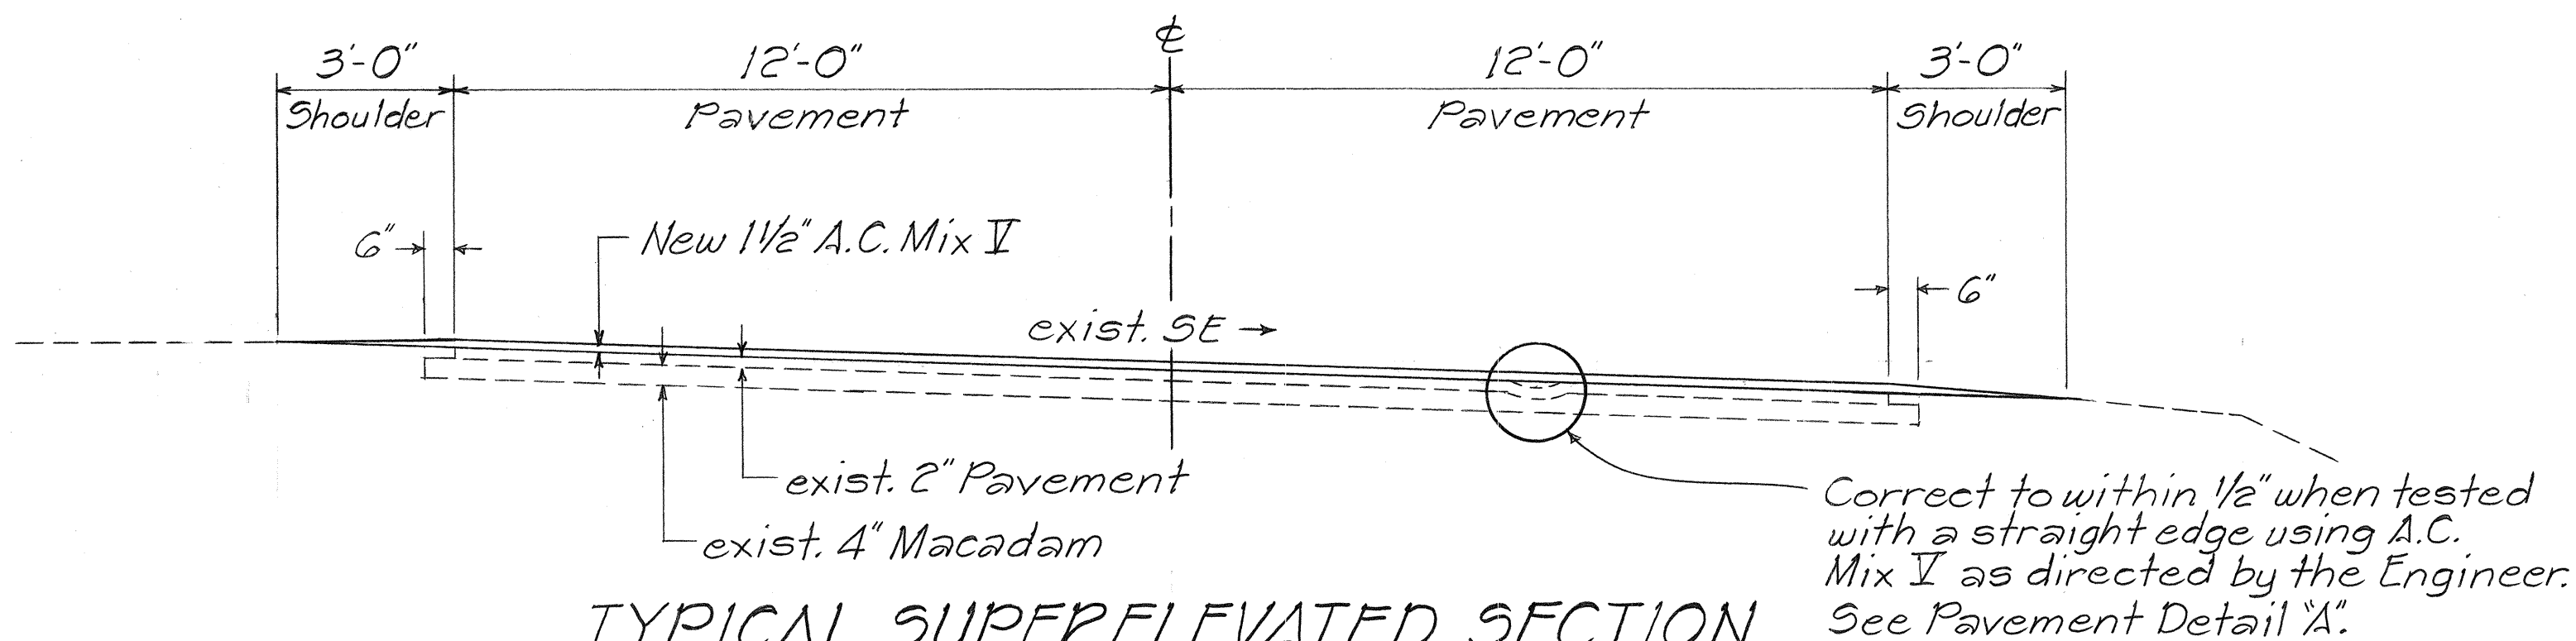


### TYPICAL SUPERELEVATED SECTION

Not To Scale

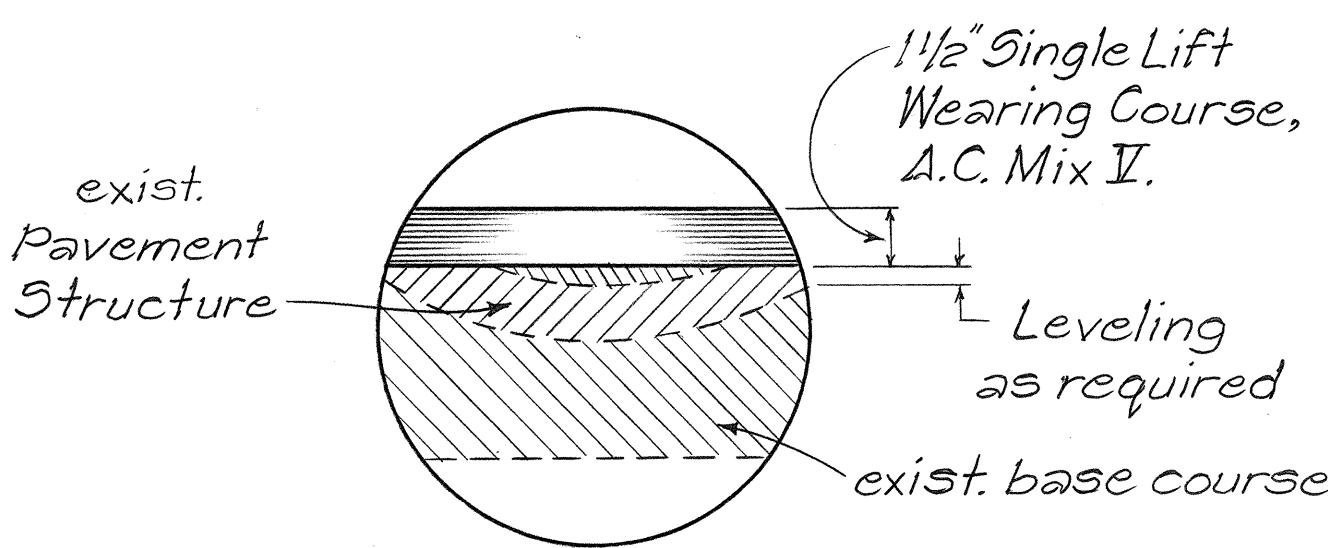


### PAVEMENT DETAIL "A"

Not To Scale

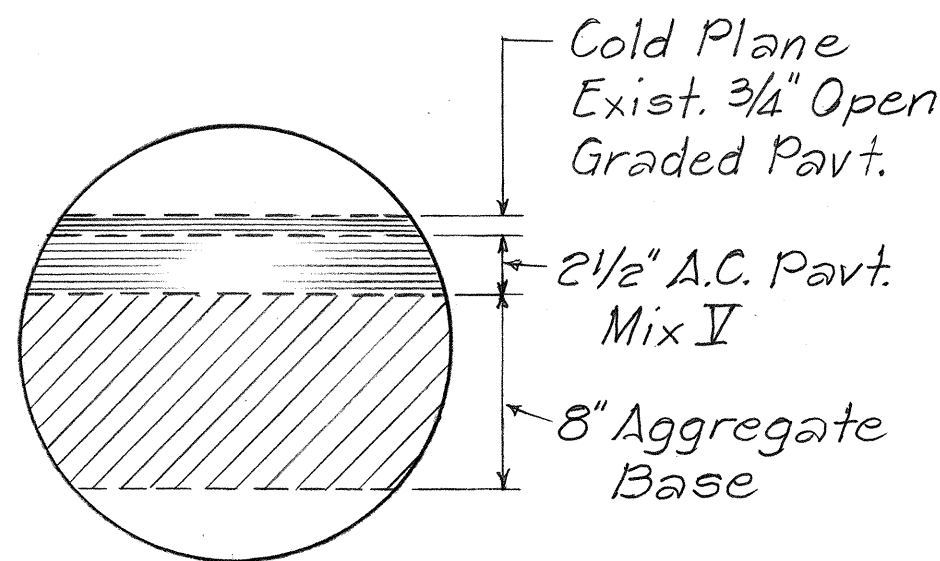


### EXIST. OPEN GRADED PAVEMENT DETAIL

Not To Scale

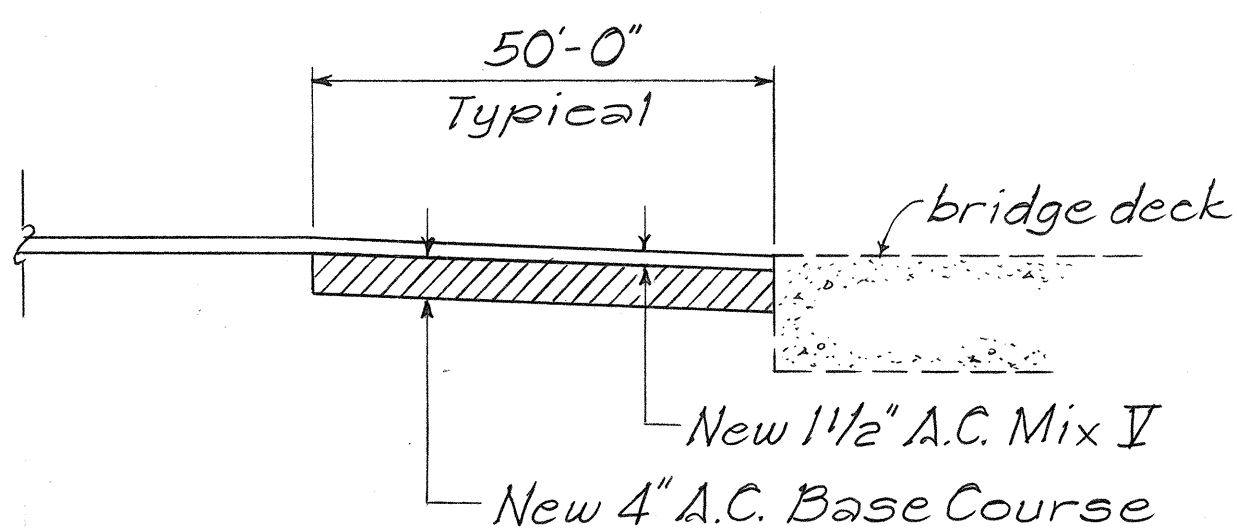


### BRIDGE APPROACH RECONSTRUCTION DETAIL

Not To Scale

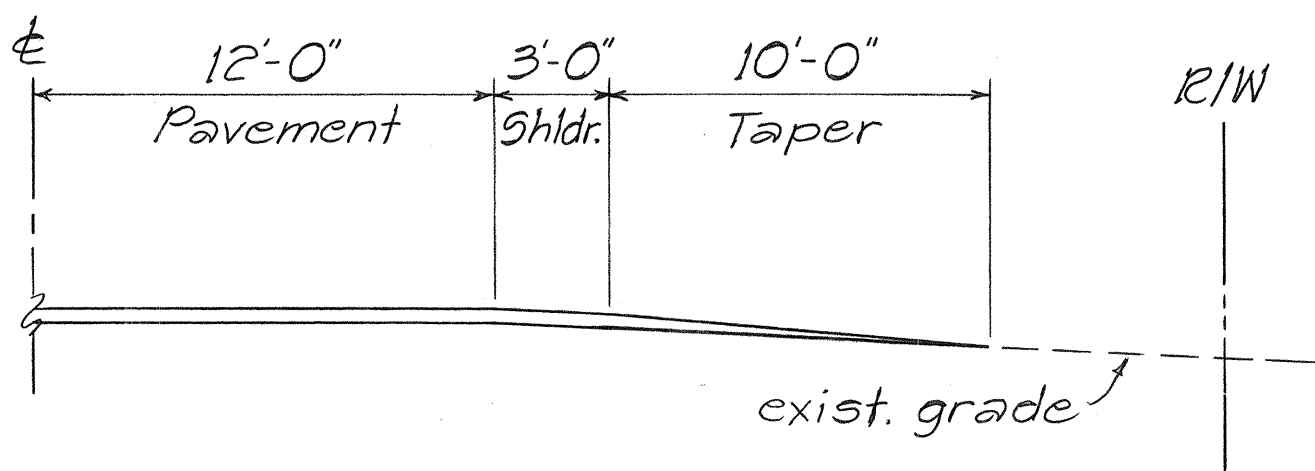

### TYPICAL SIDEROAD CONNECTION

Not To Scale

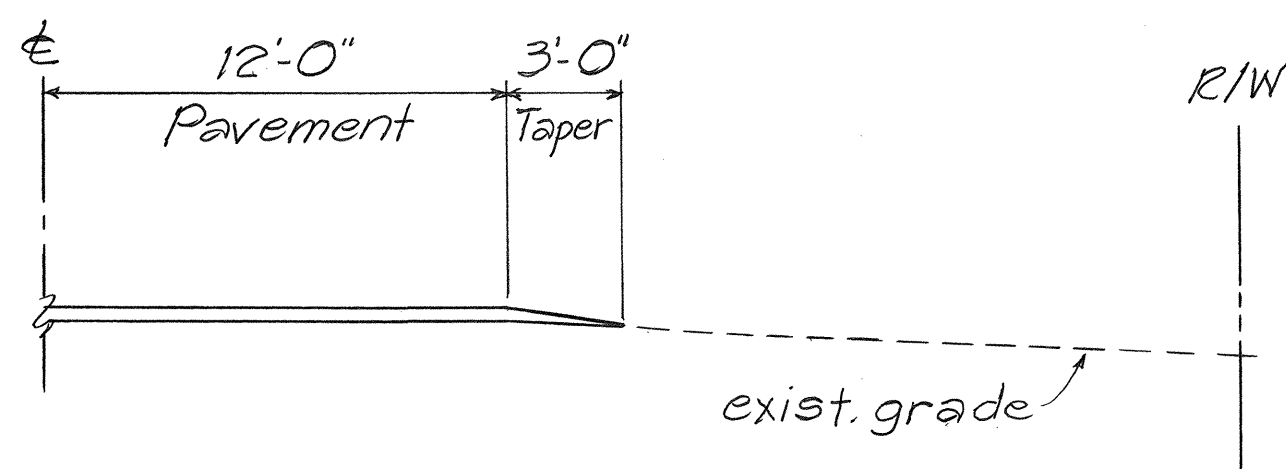

### TYPICAL DRIVEWAY CONNECTION

Not To Scale

STATE OF HAWAII

DEPARTMENT OF TRANSPORTATION

HIGHWAYS DIVISION

TYPICAL SECTIONS

HBR RESURFACING

EAST PAAULO BR. TO MOHUNA BR.

PROJECT No. 196-01-20M

Scale: As Noted    Date: Oct. 1989

SHEET No. 1 OF 1 SHEETS

SURVEY PLOTTED BY	DATE
DRAWN BY	
DESIGNED BY	
CHECKED BY	
ORIGINAL PLAN	
NOTE BOOK	
NO.	