



FED. ROAD DIST. NO.	STATE	FED. AID PROJ. NO.	FISCAL YEAR	SHEET NO.	TOTAL SHEETS
HAWAII	HAW.	19H-01-89	1990	6	6

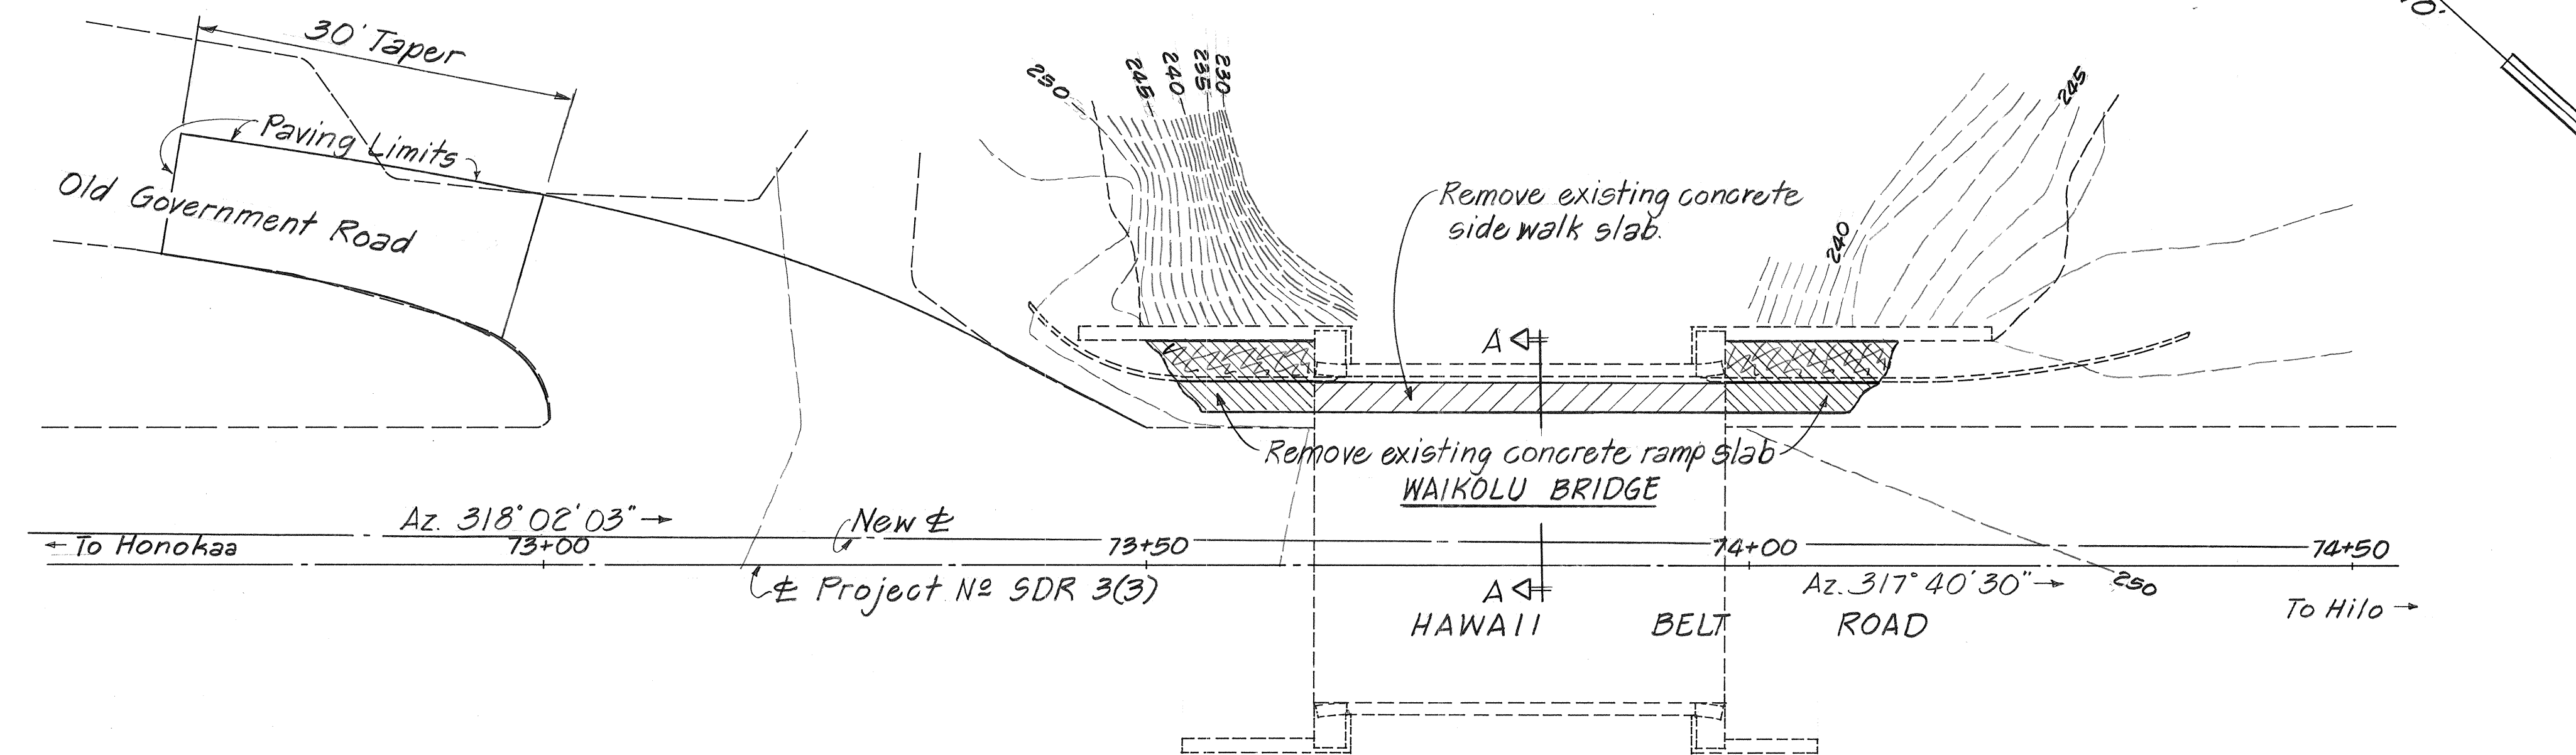

PLAN
Scale: 1" = 10'-0"

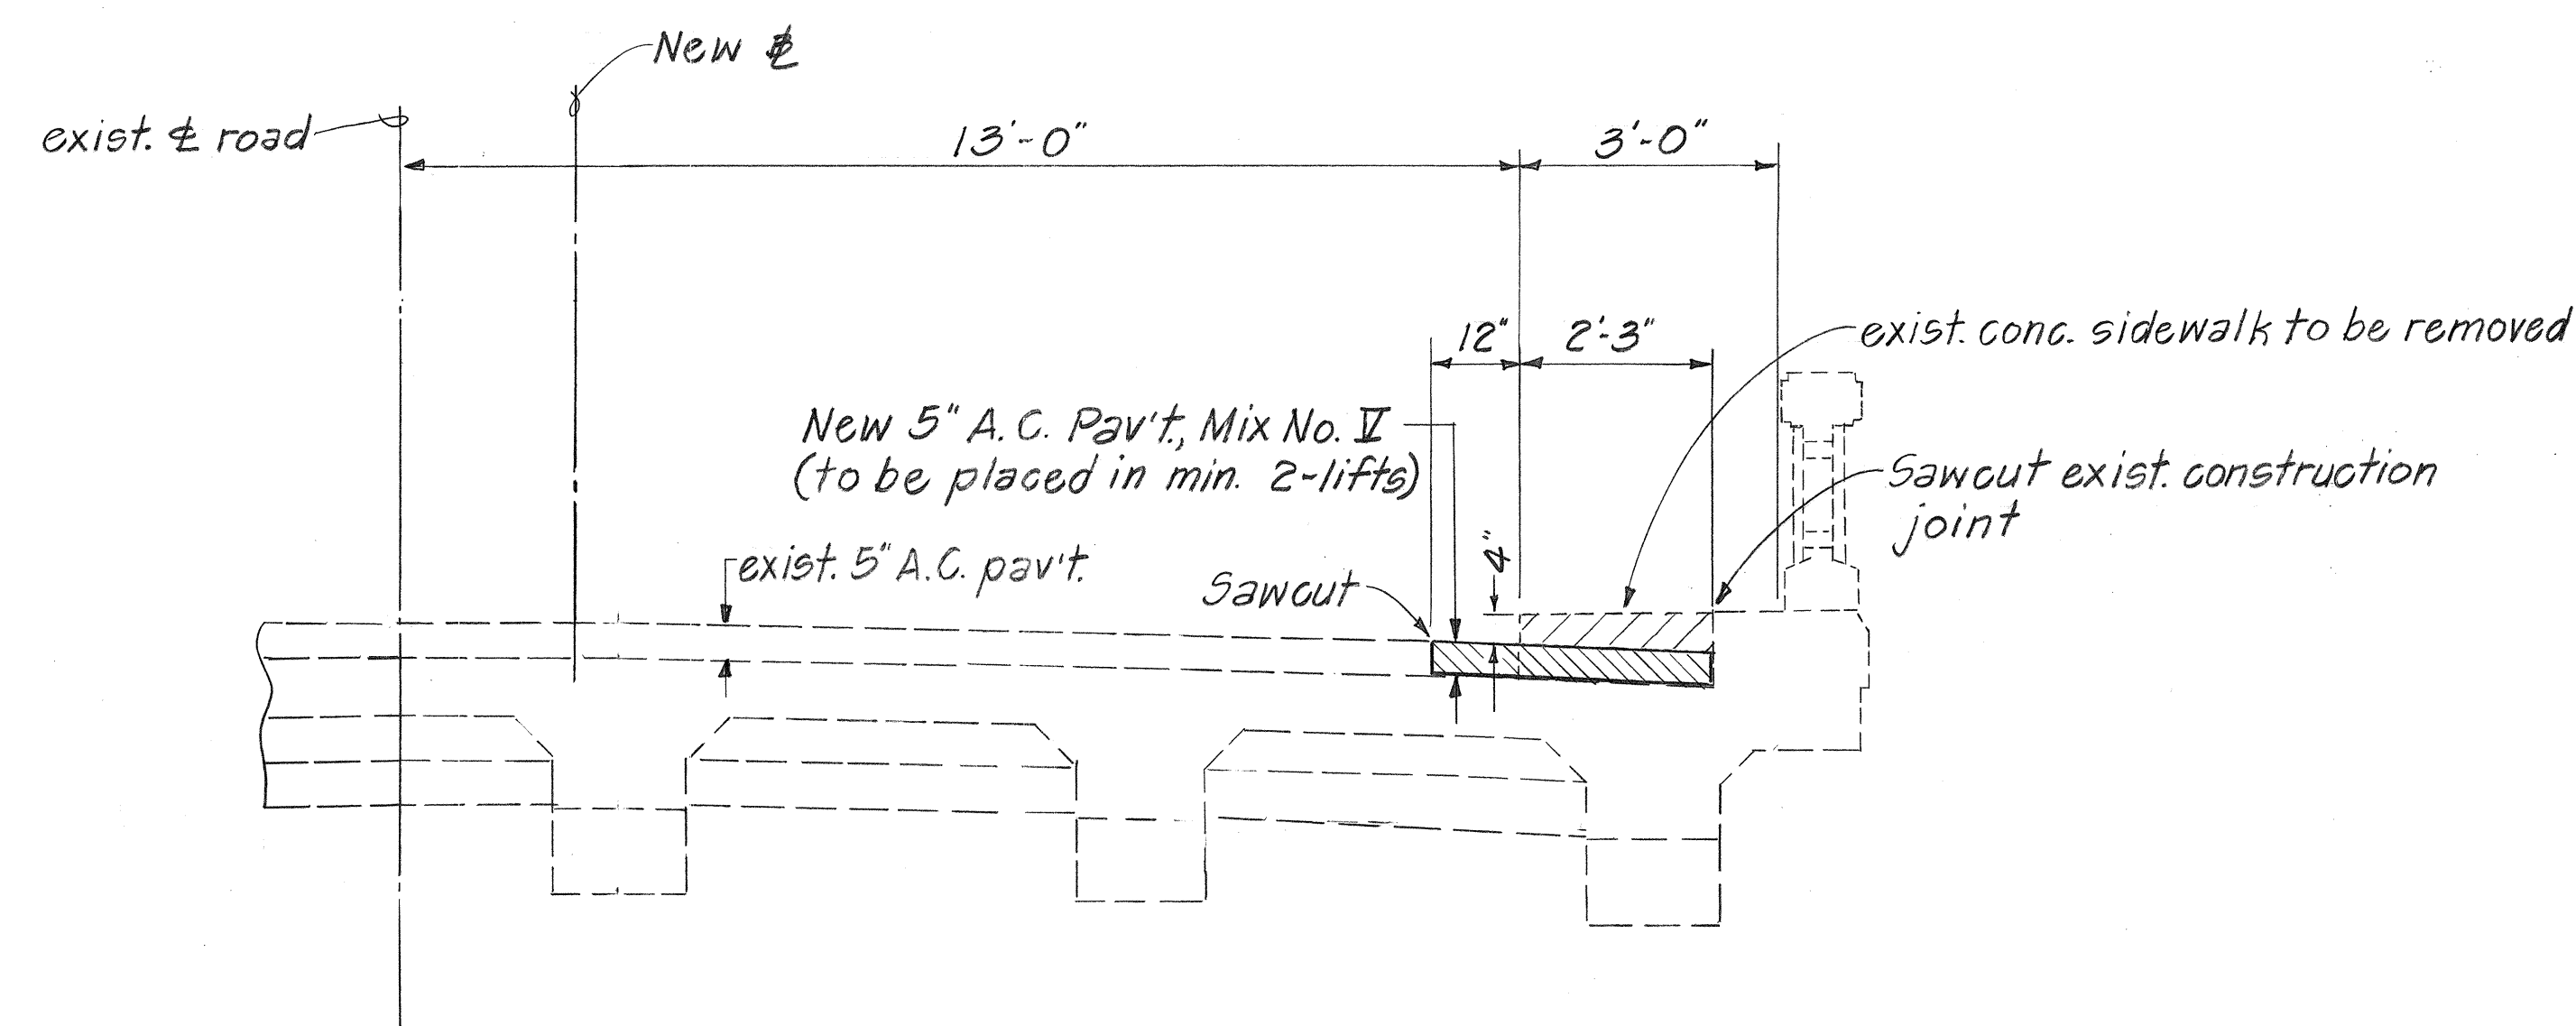

SECTION A-A
Not To Scale

NOTES FOR SIDEWALK AND RAMP REMOVAL

1. Sidewalk and ramp removal work shall be paid for on a lump sum basis under Item No. 202.0440 - Removal of Concrete Sidewalk and Ramp. Installation of New A.C. Pavement shall be paid for under Item No. 401.0500 - Asphalt Concrete Pavement, Mix No. II.
2. Dimensions and thickness shown of Section A-A are approximate. The Contractor shall check depth of the existing A.C. pavement and concrete prior to completing sawcuts. Any sawcut which penetrates the concrete bridge deck shall immediately be called to the Engineer's attention.
3. Contractor shall sawcut the concrete sidewalk slab along the existing construction joint so as to provide a clean neat finished surface. At the Engineer's direction, the Contractor shall restore irregularly finished surface with epoxy concrete. No additional payment shall be provided for this remedial work.
4. The Contractor shall remove the concrete sidewalk and ramps using suitable hand or pneumatic tools without damaging the bridge structure. Use of heavy pneumatic tools and equipment is prohibited.
5. The Contractor shall repair, at his expense, any portion of the bridge damaged by his work, to the satisfaction of the Engineer.
6. Sawcut edges shall be tack coated prior to paving with A.C. Pavement, Mix No. II.

ORIGINAL PLAN	DATE
DESIGNED BY	
NOTED BY	
CHECKED BY	
NO.	

STATE OF HAWAII DEPARTMENT OF TRANSPORTATION HIGHWAYS DIVISION	
<u>SIDEWALK & RAMP REMOVAL</u>	
<u>HAWAII BELT ROAD</u>	
<u>WAIKOLU BRIDGE IMPROVEMENTS</u>	
<u>PROJECT NO. 19H-01-89</u>	
Scale: As Noted	Date: March 1990
SHEET No. 1 OF 1 SHEETS	