




FED. ROAD DIST. NO.	STATE	FED. AID PROJ. NO.	FISCAL YEAR	SHEET NO.	TOTAL SHEETS
HAWAII	HAW.	STP-019-2(31)	1993	10	13

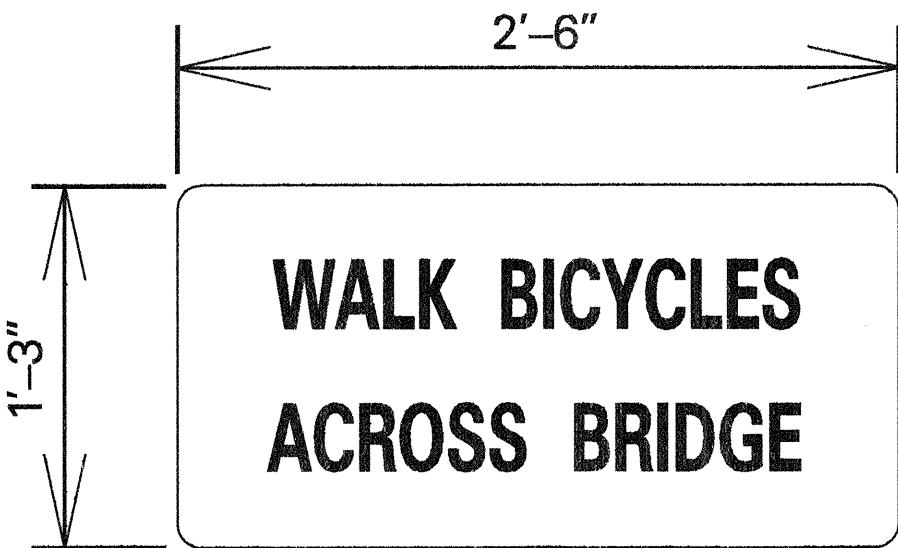


R5-6a

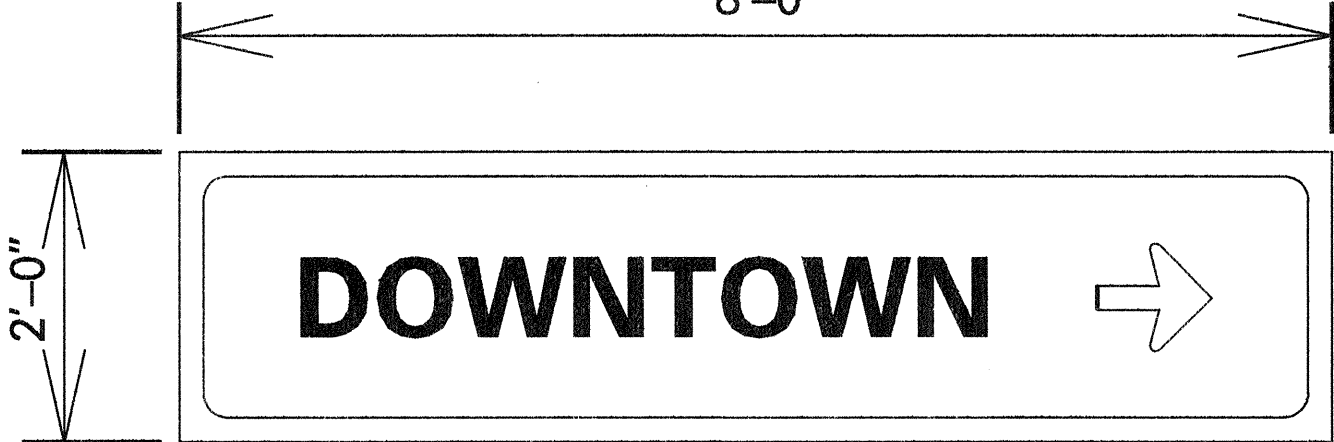


SIGN D-2

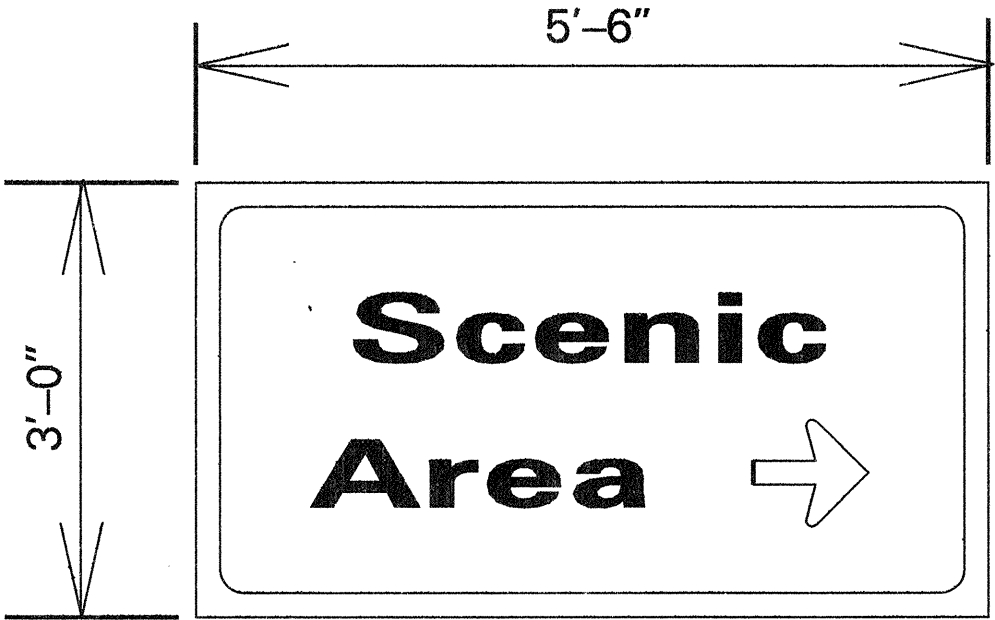


SIGN D-5

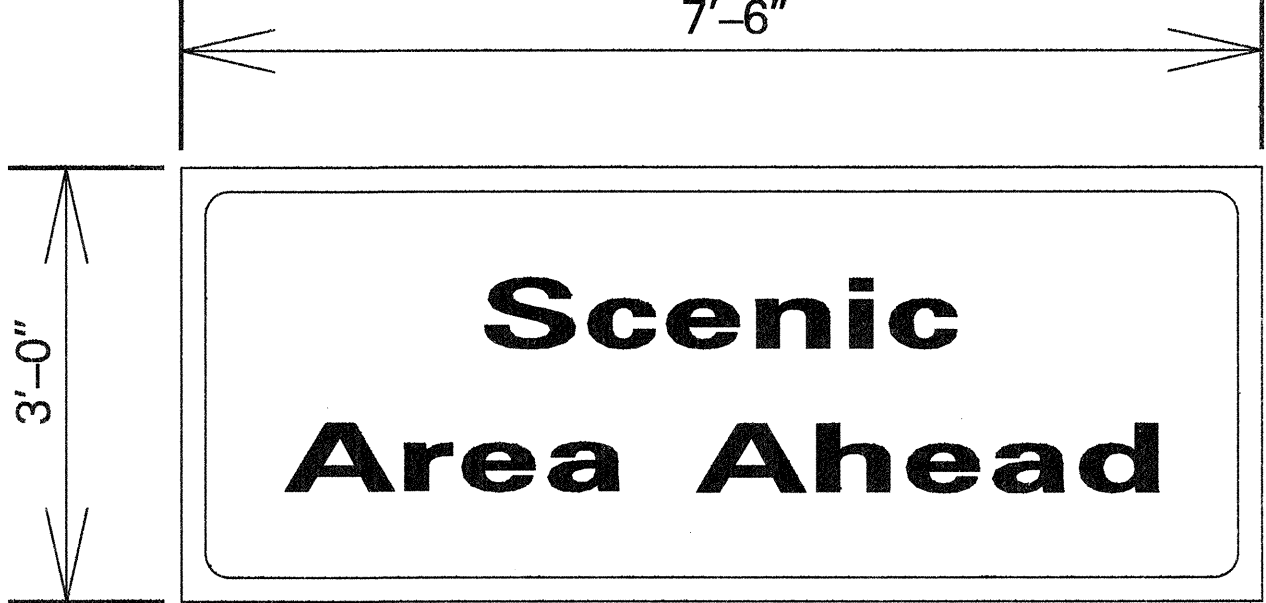


SIGN D-6

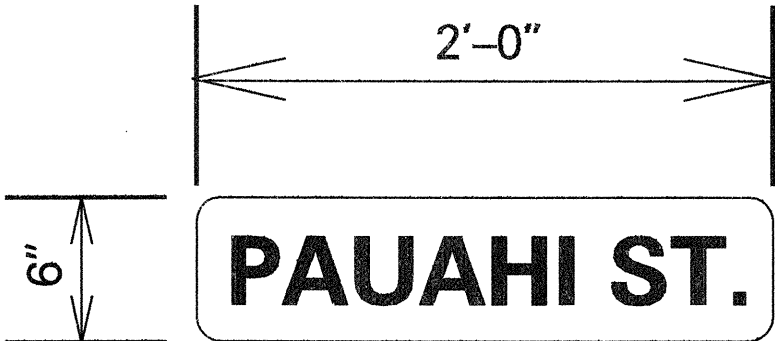


SIGN D-3

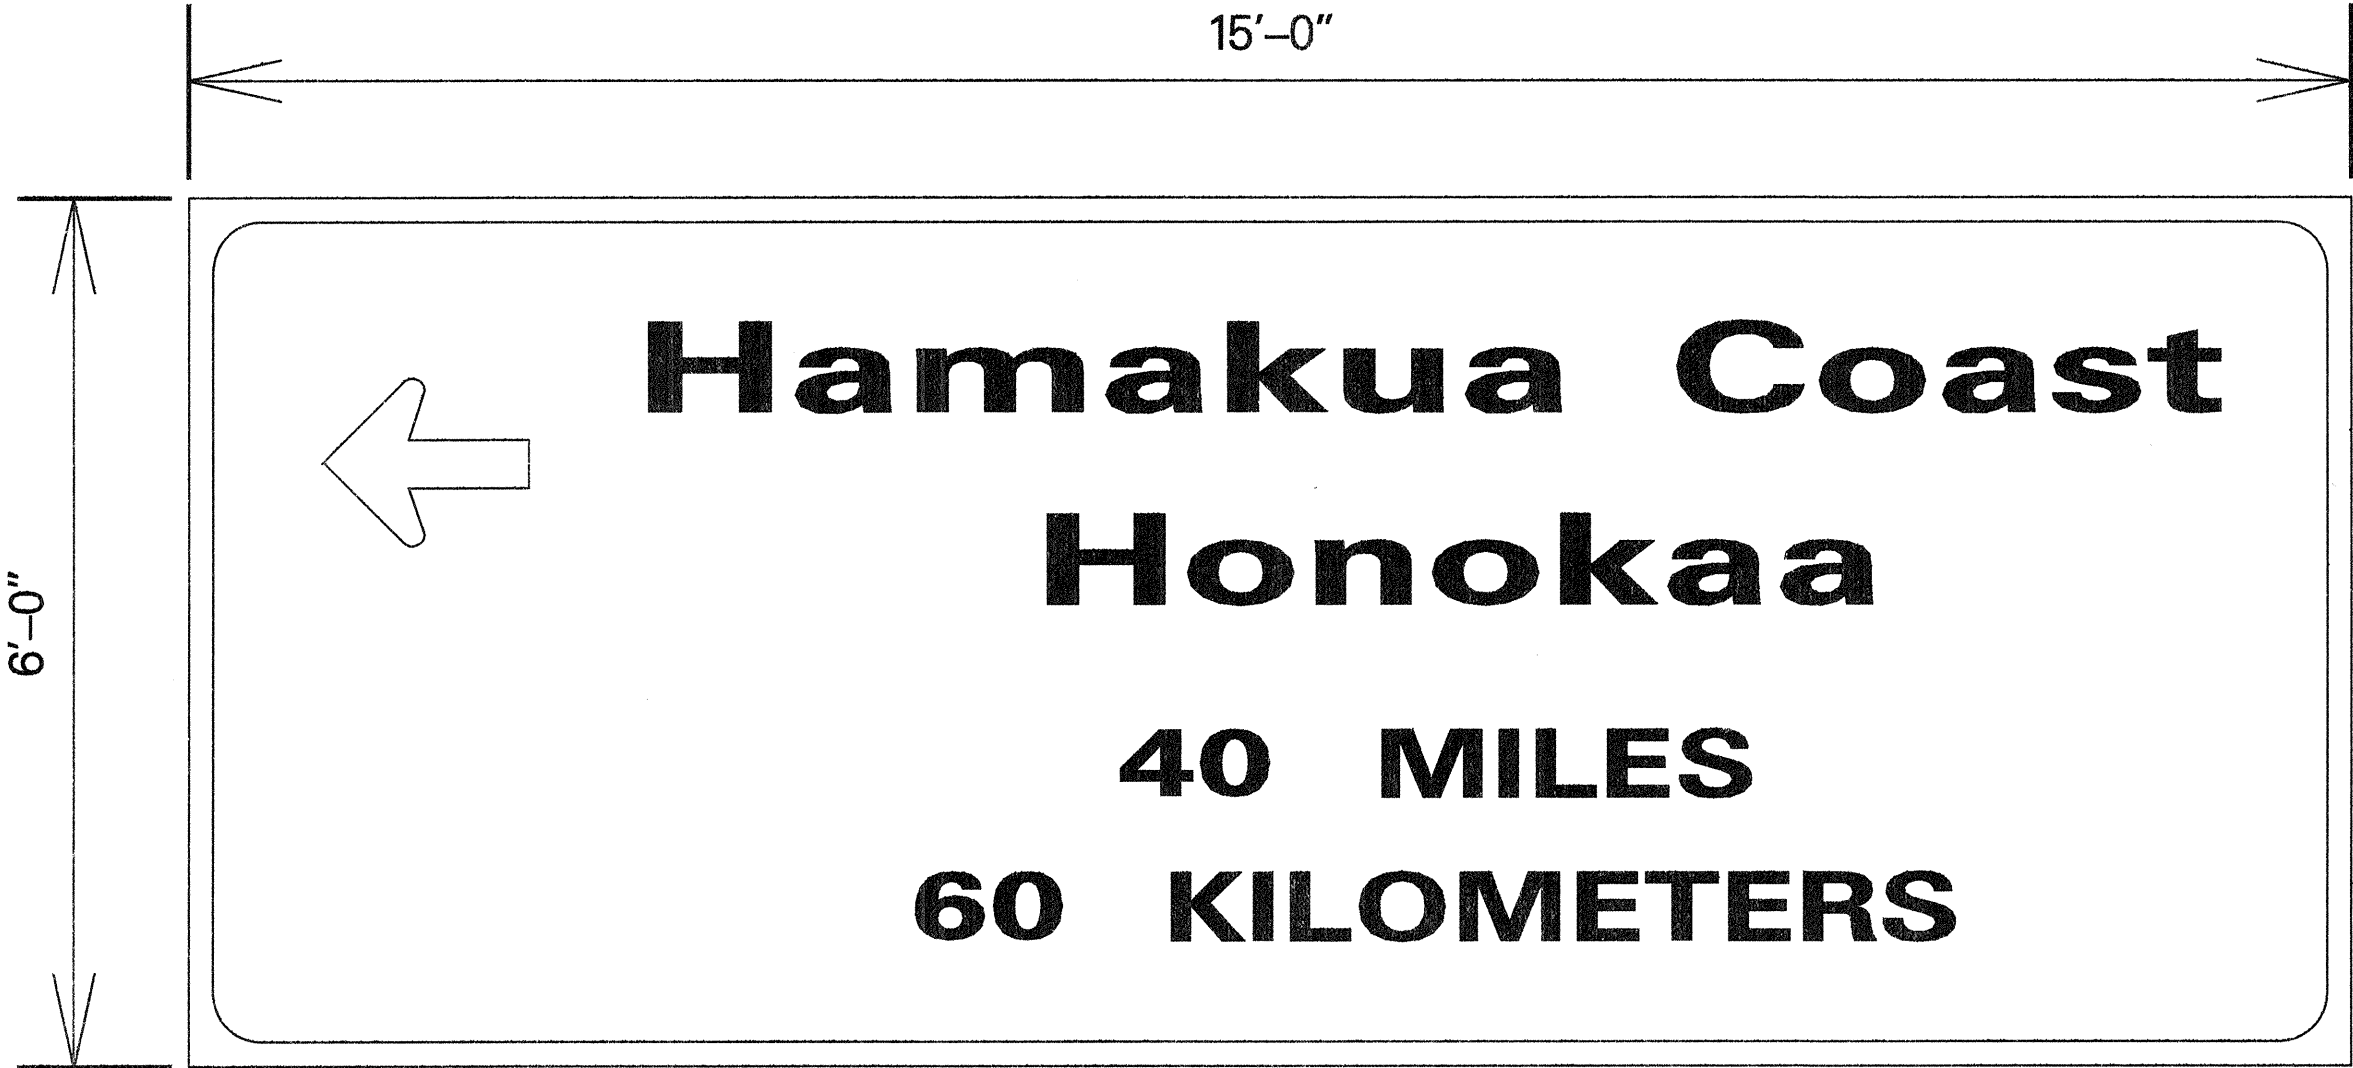

SIGN D-4

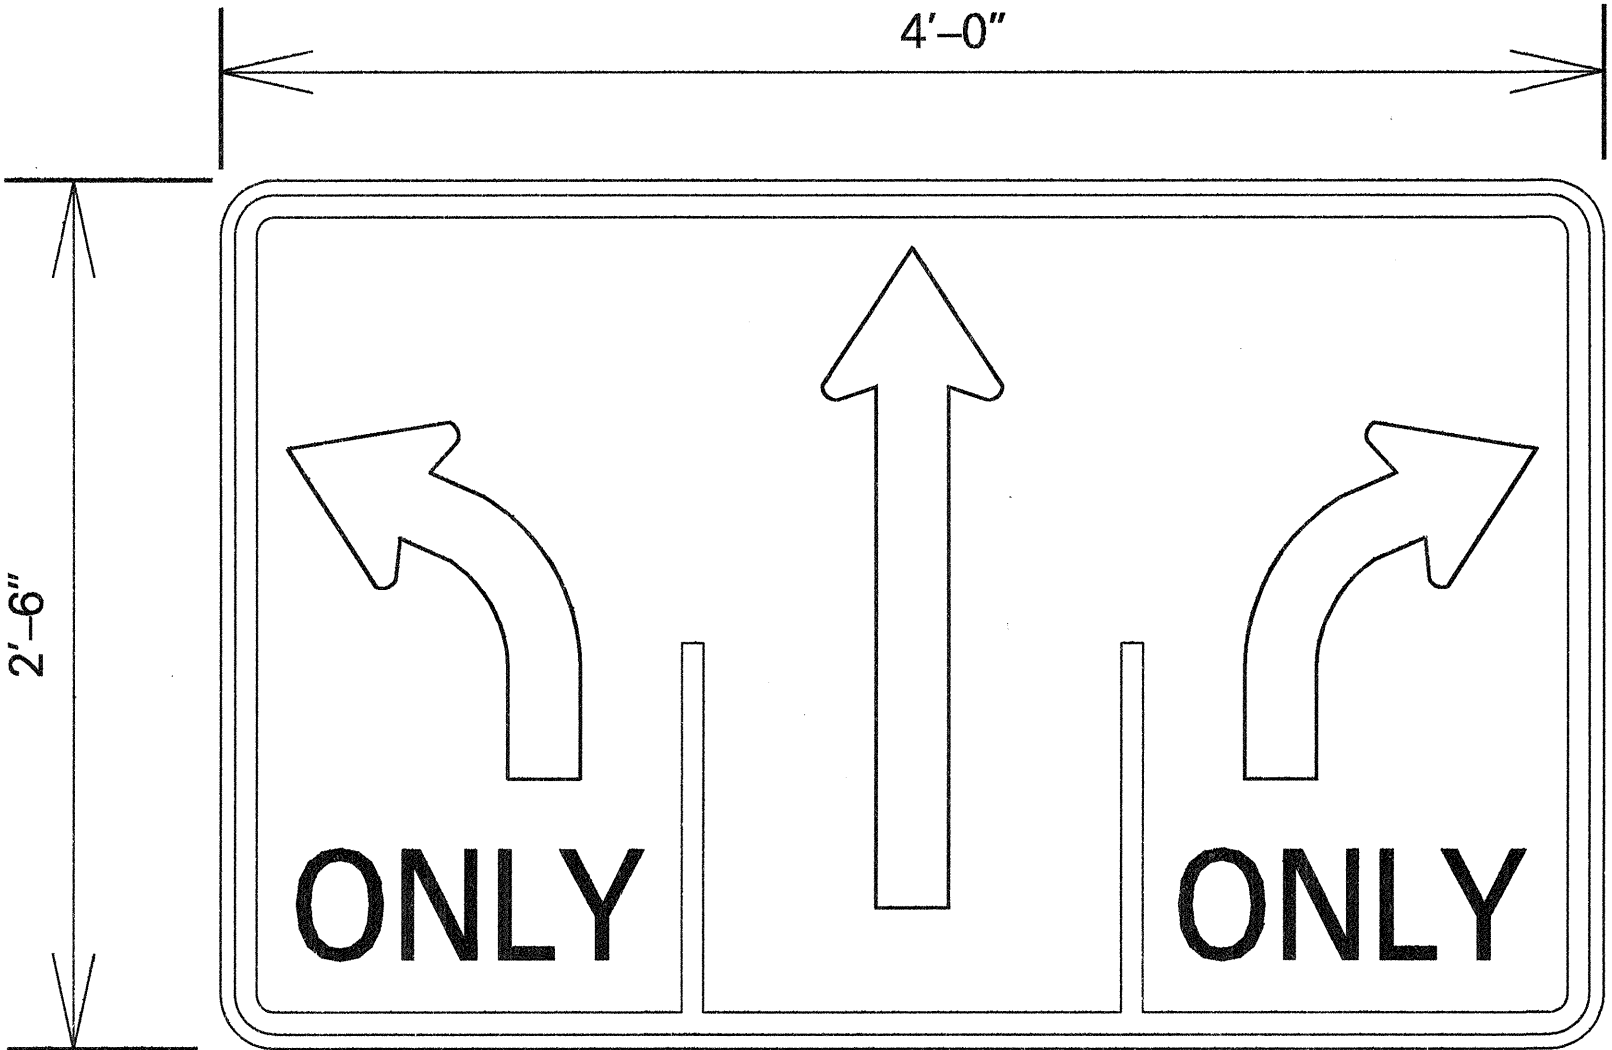

R3-44

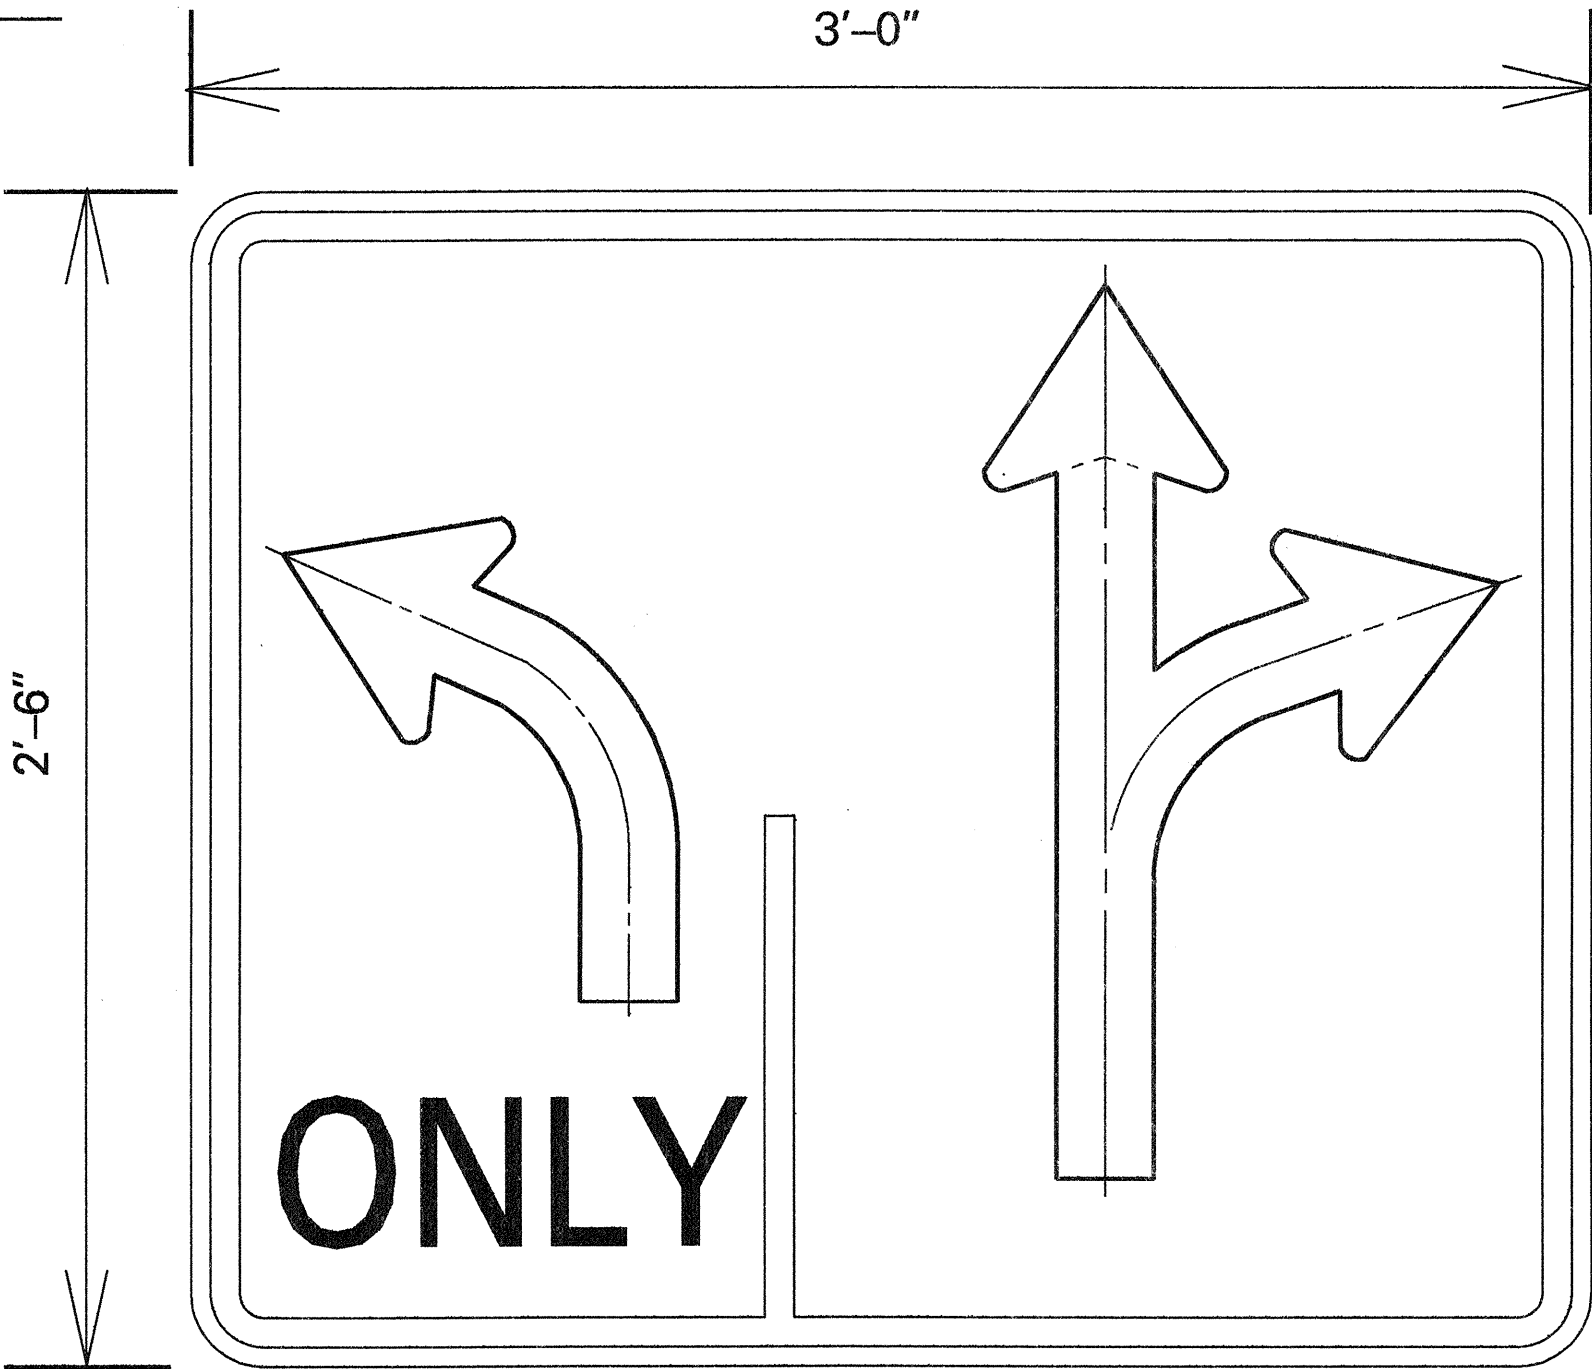

R3-8a

TRAFFIC SIGN SUMMARY

SIGN NO.	MESSAGE	QUANTITY			
		10 SQ. FT. OR LESS		GREATER THAN 10 SQ. FT.	
		W/POST	W/O POST	W/POST	W/O POST
R1-1	STOP		1		
R1-2	YIELD		1		
R2-1(35)	1 SPEED LIMIT 35				4
R2-1(45)	1 SPEED LIMIT 45				2
R2-1(55)	1 SPEED LIMIT 55				3
R2-5b(35)	REDUCED SPEED 35				2
R2-5b(45)	REDUCED SPEED 45				2
R3-2			2		
R3-4b			2		
R3-8a	2		1		
R3-44	3				2
R4-2(L)			2		
R4-2(R)			2		
R4-7			4		
R4-8			1		
R5-6a	4 WALK BICYCLES ACROSS BRIDGE				1
R7-4-A	NO STOPPING OR STANDING		1		

TRAFFIC SIGN SUMMARY

SIGN NO.	MESSAGE	QUANTITY			
		10 SQ. FT. OR LESS		GREATER THAN 10 SQ. FT.	
		W/POST	W/O POST	W/POST	W/O POST
R8-1	NO PARKING ON PAVEMENT		4		
R8-3a			21		
W1-1R			1		
W2-2(L)			1		
W2-2(R)			1		
W3-3	SIGNAL AHEAD		1		
W4-1R			1		
W6-1	DIVIDED HIGHWAY		2		
W6-2	DIVIDED HIGHWAY ENDS		4		
W6-3			1		
W8-5	SLIPPERY WHEN WET		1		
W9-2(R)	LANE ENDS MERGE RIGHT		1		
W13-1(25)	25 M.P.H.		1		
D9-2		1	1		
D9-14	POLICE	2	2		
TOTAL		3	60		16

Note:

- 1 - 36"x48"
- 2 - 36"x30"
- 3 - 48"x30"
- 4 - 30"x15"

STATE OF HAWAII
DEPARTMENT OF TRANSPORTATION
HIGHWAYS DIVISION

SIGN DETAILS

HILO BAYFRONT HIGHWAY RESURFACING
FED. AID PROJ. STP-019-2(31)

Scale: Not To Scale Date: Apr 11, 1993

SHEET No. 1 OF 1 SHEETS