



FED. ROAD DIST. NO.	STATE	FED. AID PROJ. NO.	FISCAL YEAR	SHEET NO.	TOTAL SHEETS
HAWAII	HAW.	STP-019-2(31)	1993	4	13

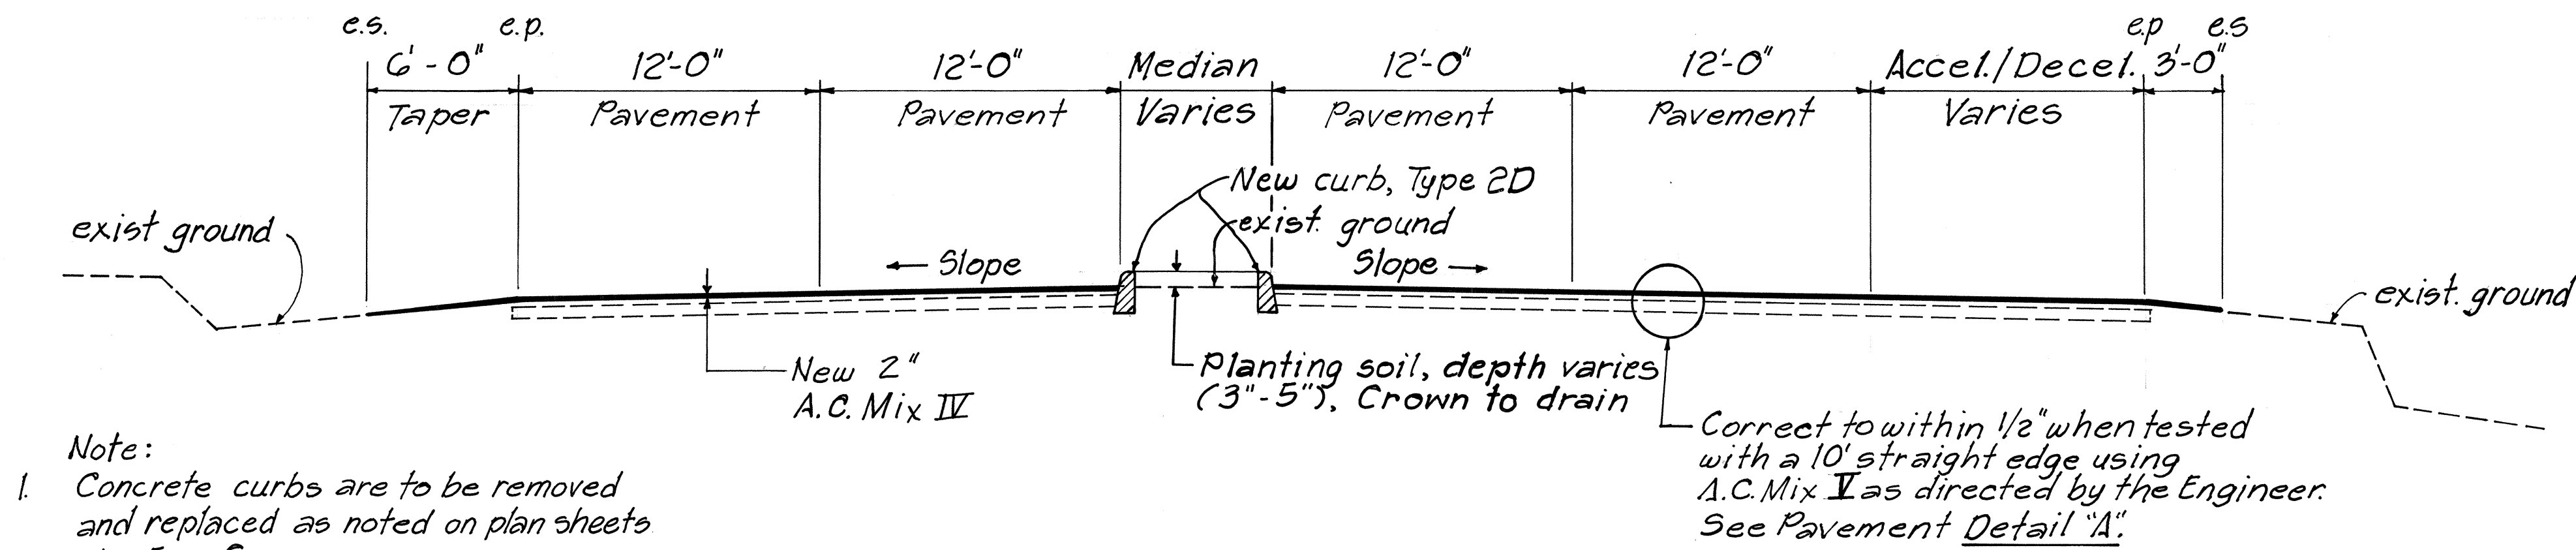


Note:
1. Concrete curbs are to be removed and replaced as noted on plan sheets No. 5 & 6.


TYPICAL SECTION @ DIVIDED HIGHWAY
Not To Scale

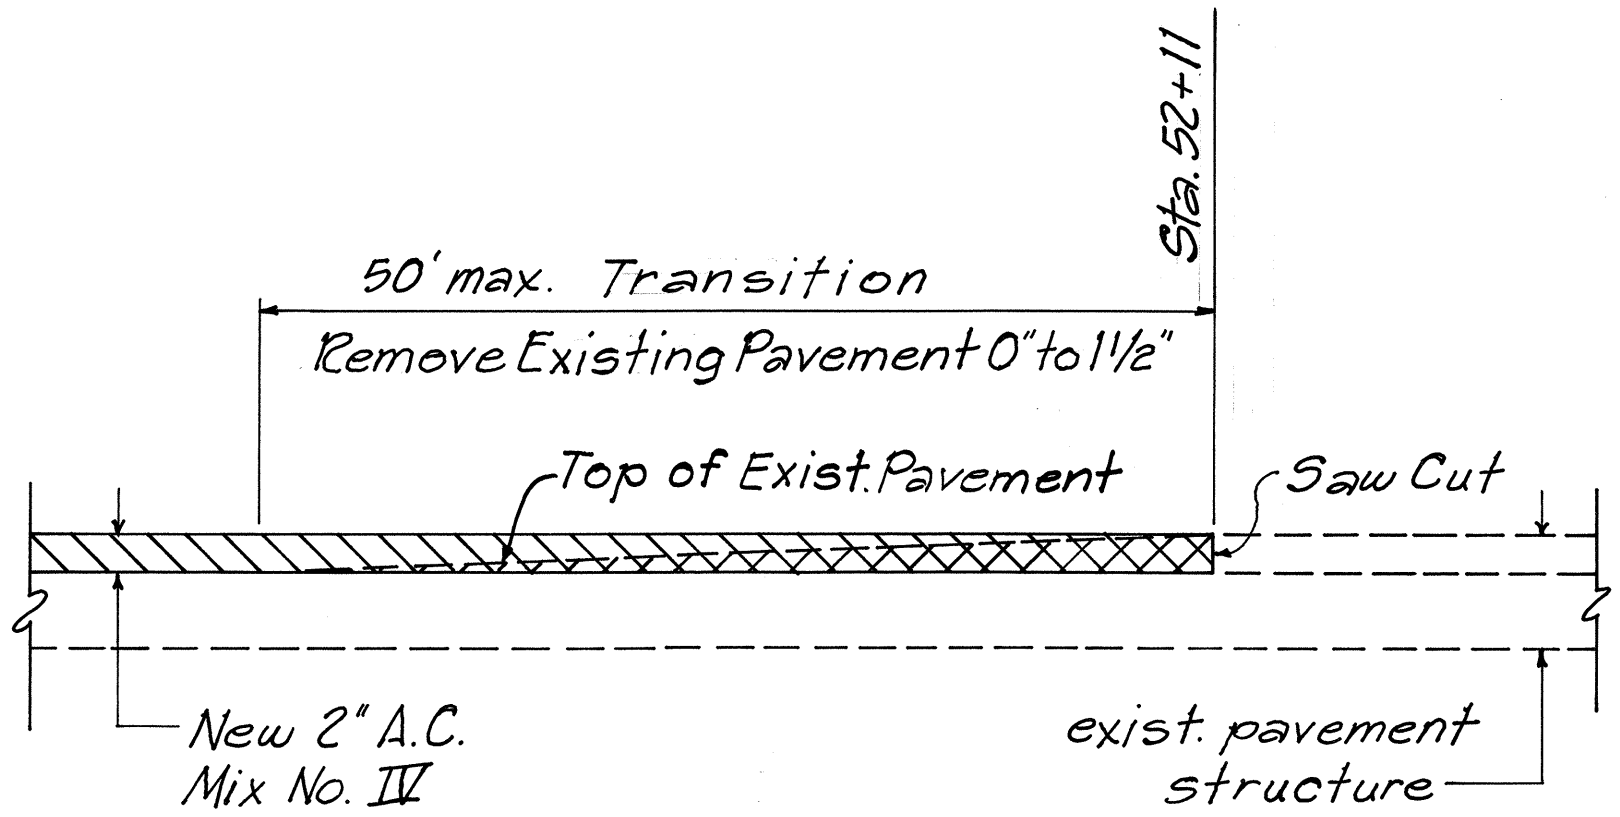


TYPICAL LONGITUDINAL SECTION AT WAILOA BRIDGE END OF PROJECT
Not To Scale

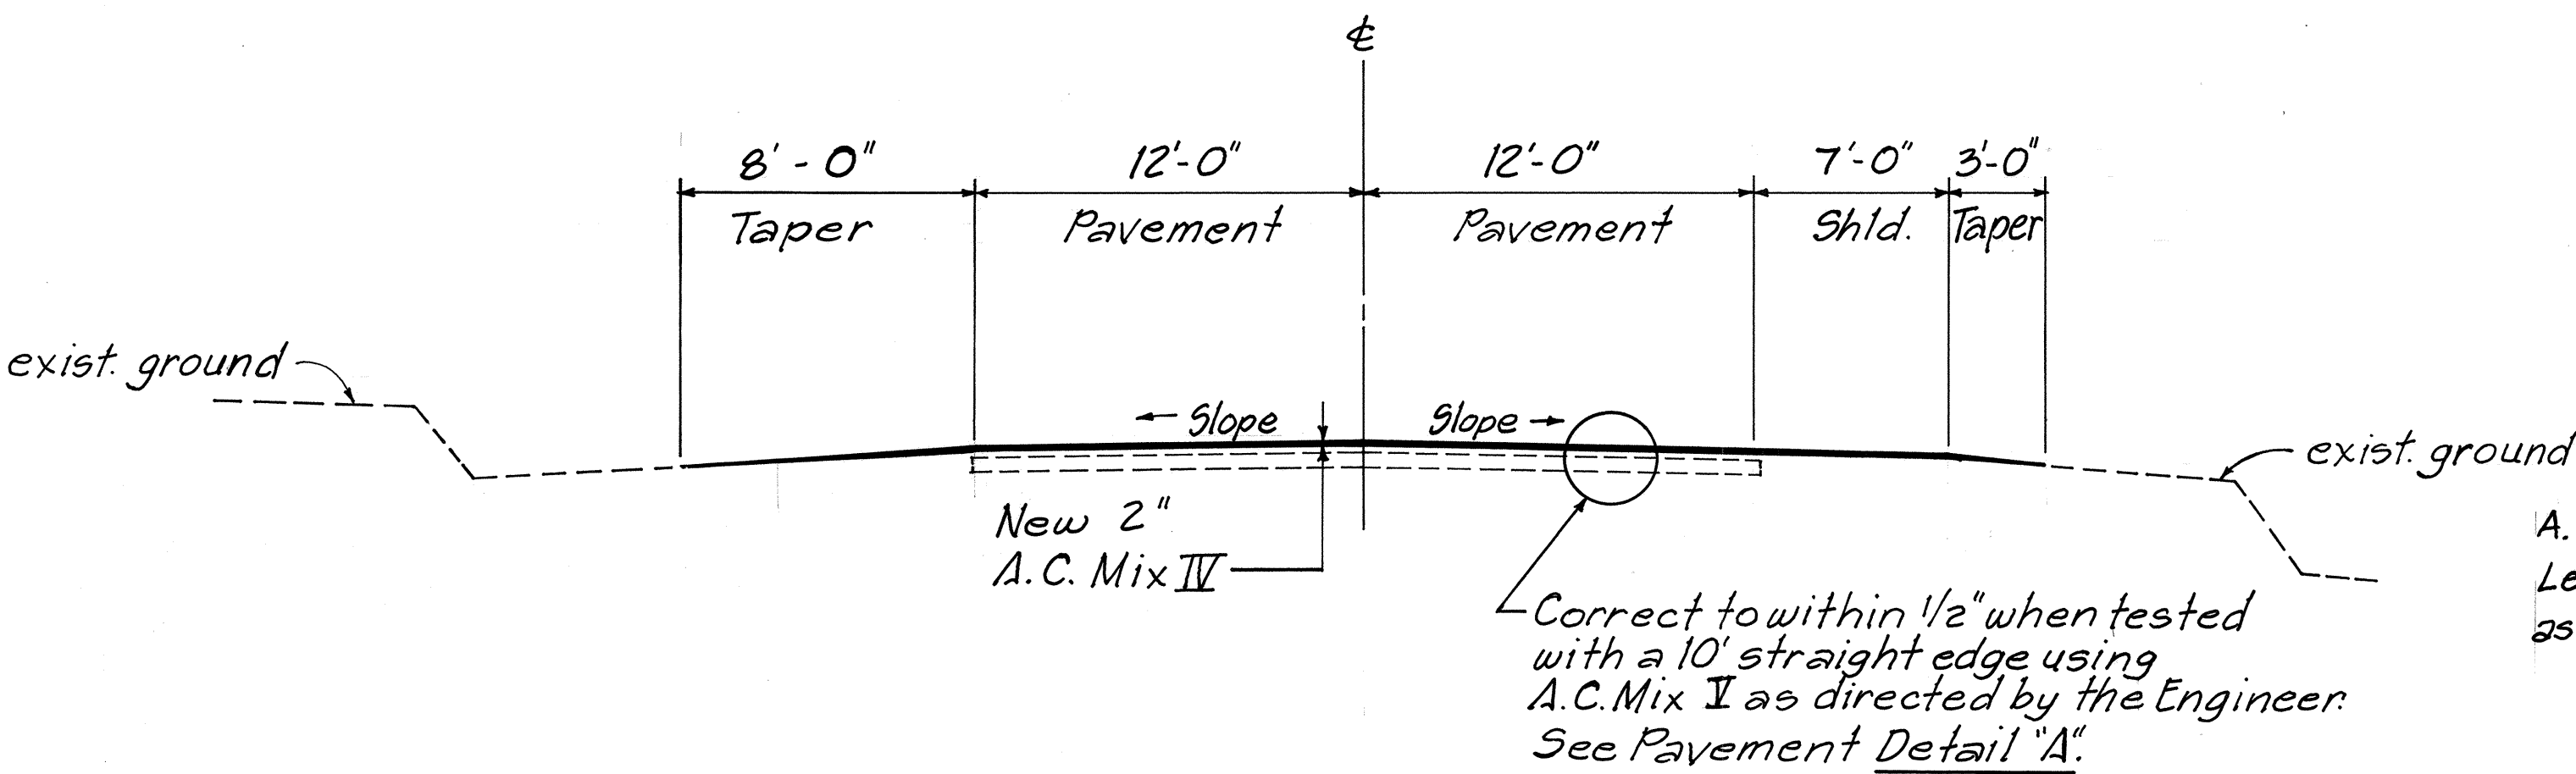


TYPICAL SECTION @ TWO LANE SECTIONS
Not To Scale

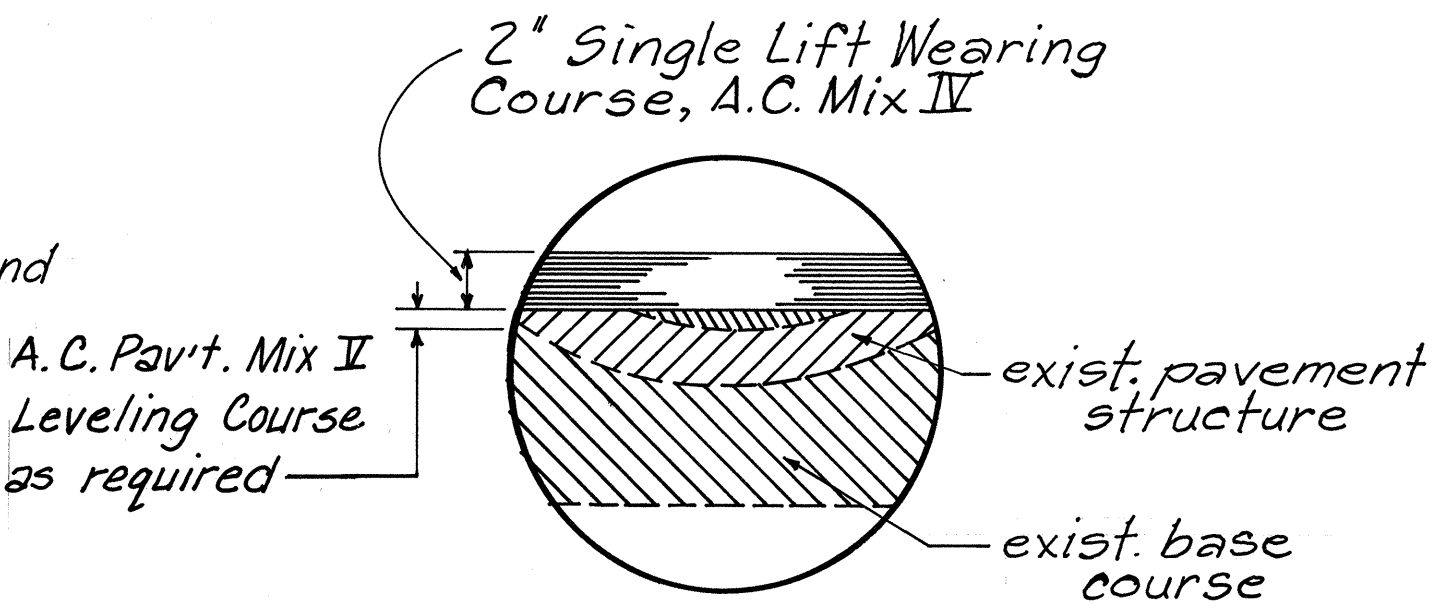

PAVEMENT DETAIL "A"
Not To Scale

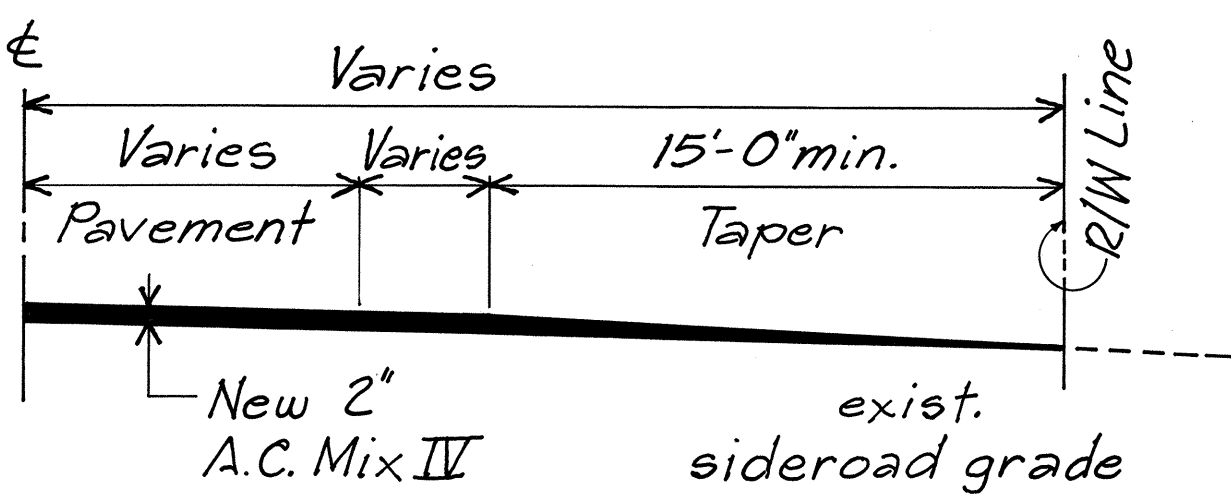

TYPICAL SIDEROAD CONNECTION
Not To Scale

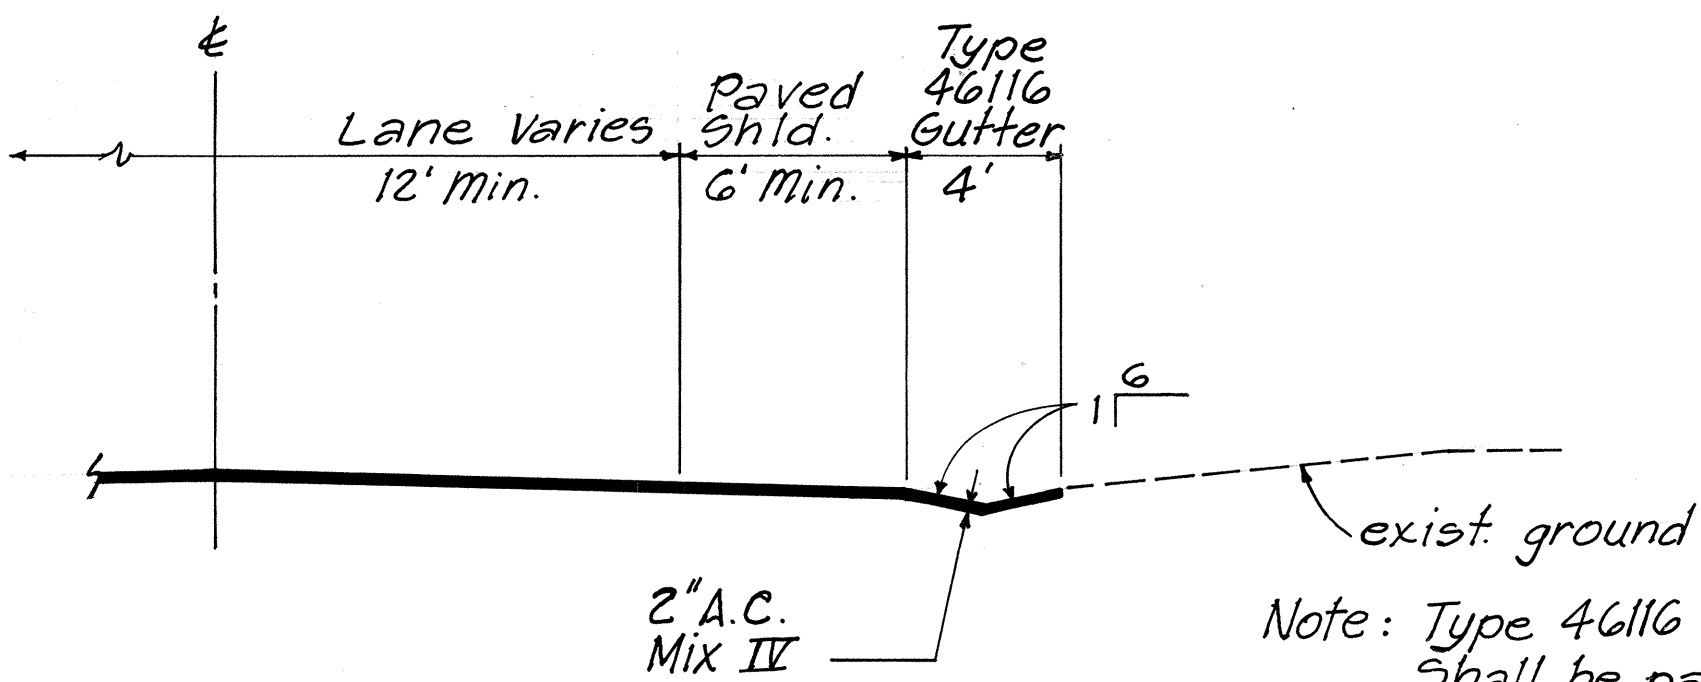

PAVED GUTTER (TYPE 46116)
STA. 6+00 to STA. 9+00 Rt.
Not To Scale

Note: Type 46116 Gutter Shall be paid for under Item No. 401.0400. See General Note No. 18.

STATE OF HAWAII
DEPARTMENT OF TRANSPORTATION
HIGHWAYS DIVISION

TYPICAL SECTIONS & DETAIL

HILO BAYFRONT HIGHWAY RESURFACING
FED. AID PROJ. STP-019-2(31)

Scale: As Shown Date: April 1993

SHEET No. 1 OF 1 SHEETS

SURVEY PLOTTED BY	DATE
DRAWN BY	
TRACED BY	
CHECKED BY	
NOTED BY	
QUANTITIES BY	
CHECKED BY	
ORIGINAL PLAN	
NOTE BOOK	
NO.	