


FED. ROAD DIST. NO.	STATE	PROJ. NO.	FISCAL YEAR	SHEET NO.	TOTAL SHEETS
HAWAII	HAW.	19GH-01-94M	1994	12	12

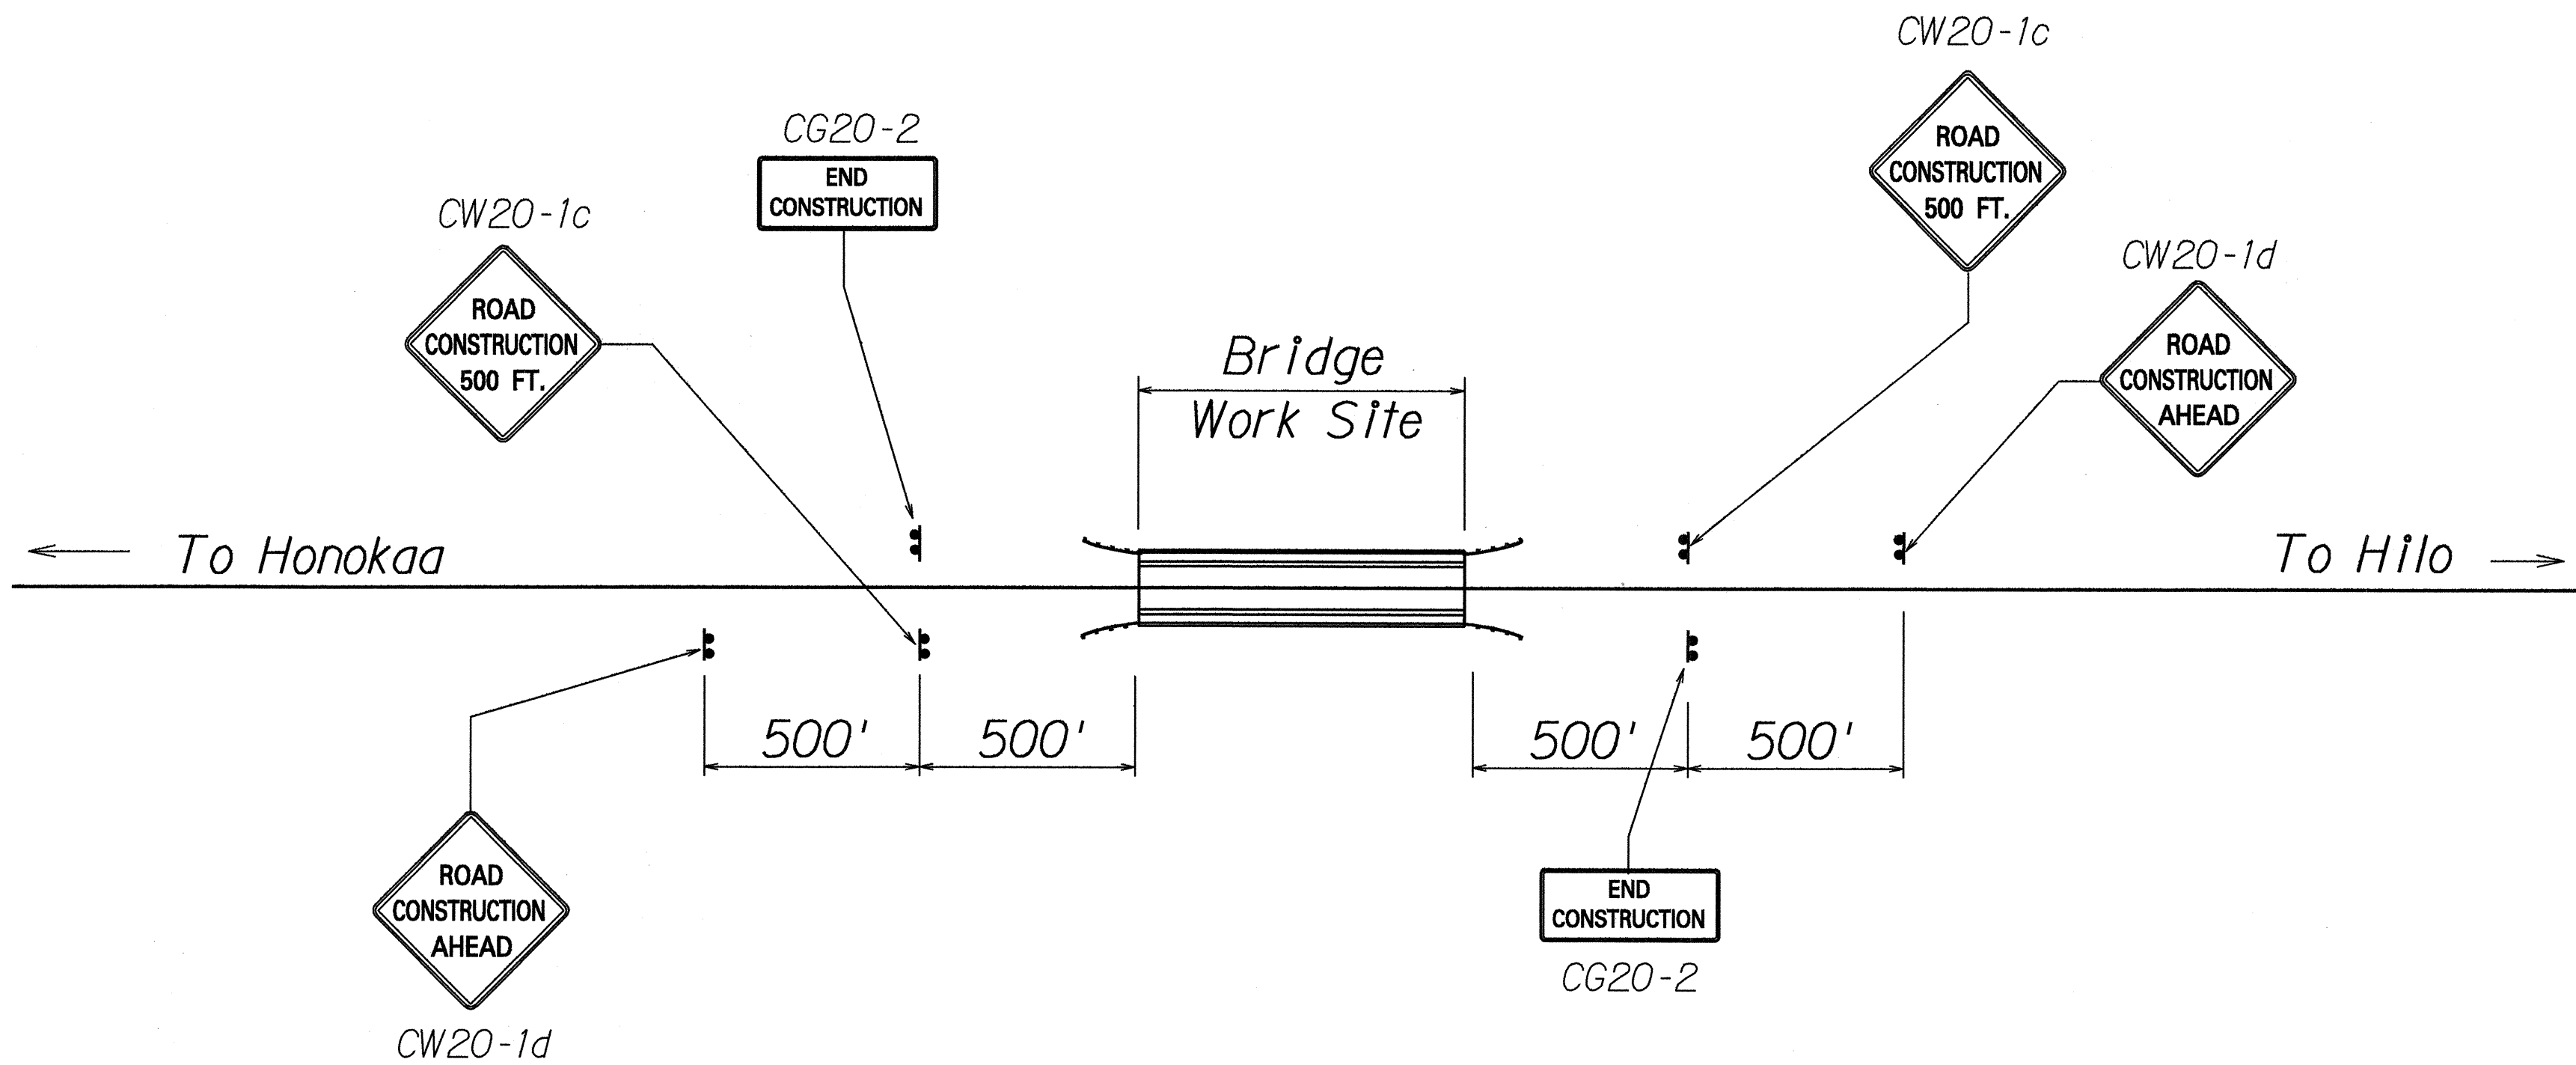

NOTE :
Two sets of Construction Warning Signs shall be paid for by Contract Items .
Relocation of signs to other sites shall be paid for on a force account basis
under Item No. 645.0200, Police Officer and/or Additional Traffic Devices .
Contractor shall provide additional signs at no cost to the State, should he
choose to work on more than two sites at one time .

CONSTRUCTION SIGN PLAN FOR NON-WORKING HOURS

Not To Scale

CONSTRUCTION SIGN SCHEDULE	
ITEM NO. 621.7101	NO.
CG20-2	4
CW20-1c	4
CW20-1d	4
Total Construction Signs	12

STATE OF HAWAII
DEPARTMENT OF TRANSPORTATION
HIGHWAYS DIVISION

CONSTRUCTION SIGN
PLAN AND SCHEDULE
BRIDGE REPAIRS AT VARIOUS
LOCATIONS ON HAWAII
Project No. 19GH-01-94M

Scale: As Shown
Date: May, 1994

SHEET No. 1 OF 1 SHEETS

ORIGINAL PLAN	SURVEY PLOTTED BY	DATE
NOTED	DESIGNED BY	
NOTED	QUANTITIES BY	
NOTED	CHECKED BY	