




FED. ROAD DIST. NO.	STATE	PROJ. NO.	FISCAL YEAR	SHEET NO.	TOTAL SHEETS
HAWAII	HAW.	19GH-01-94M	1994	6	12

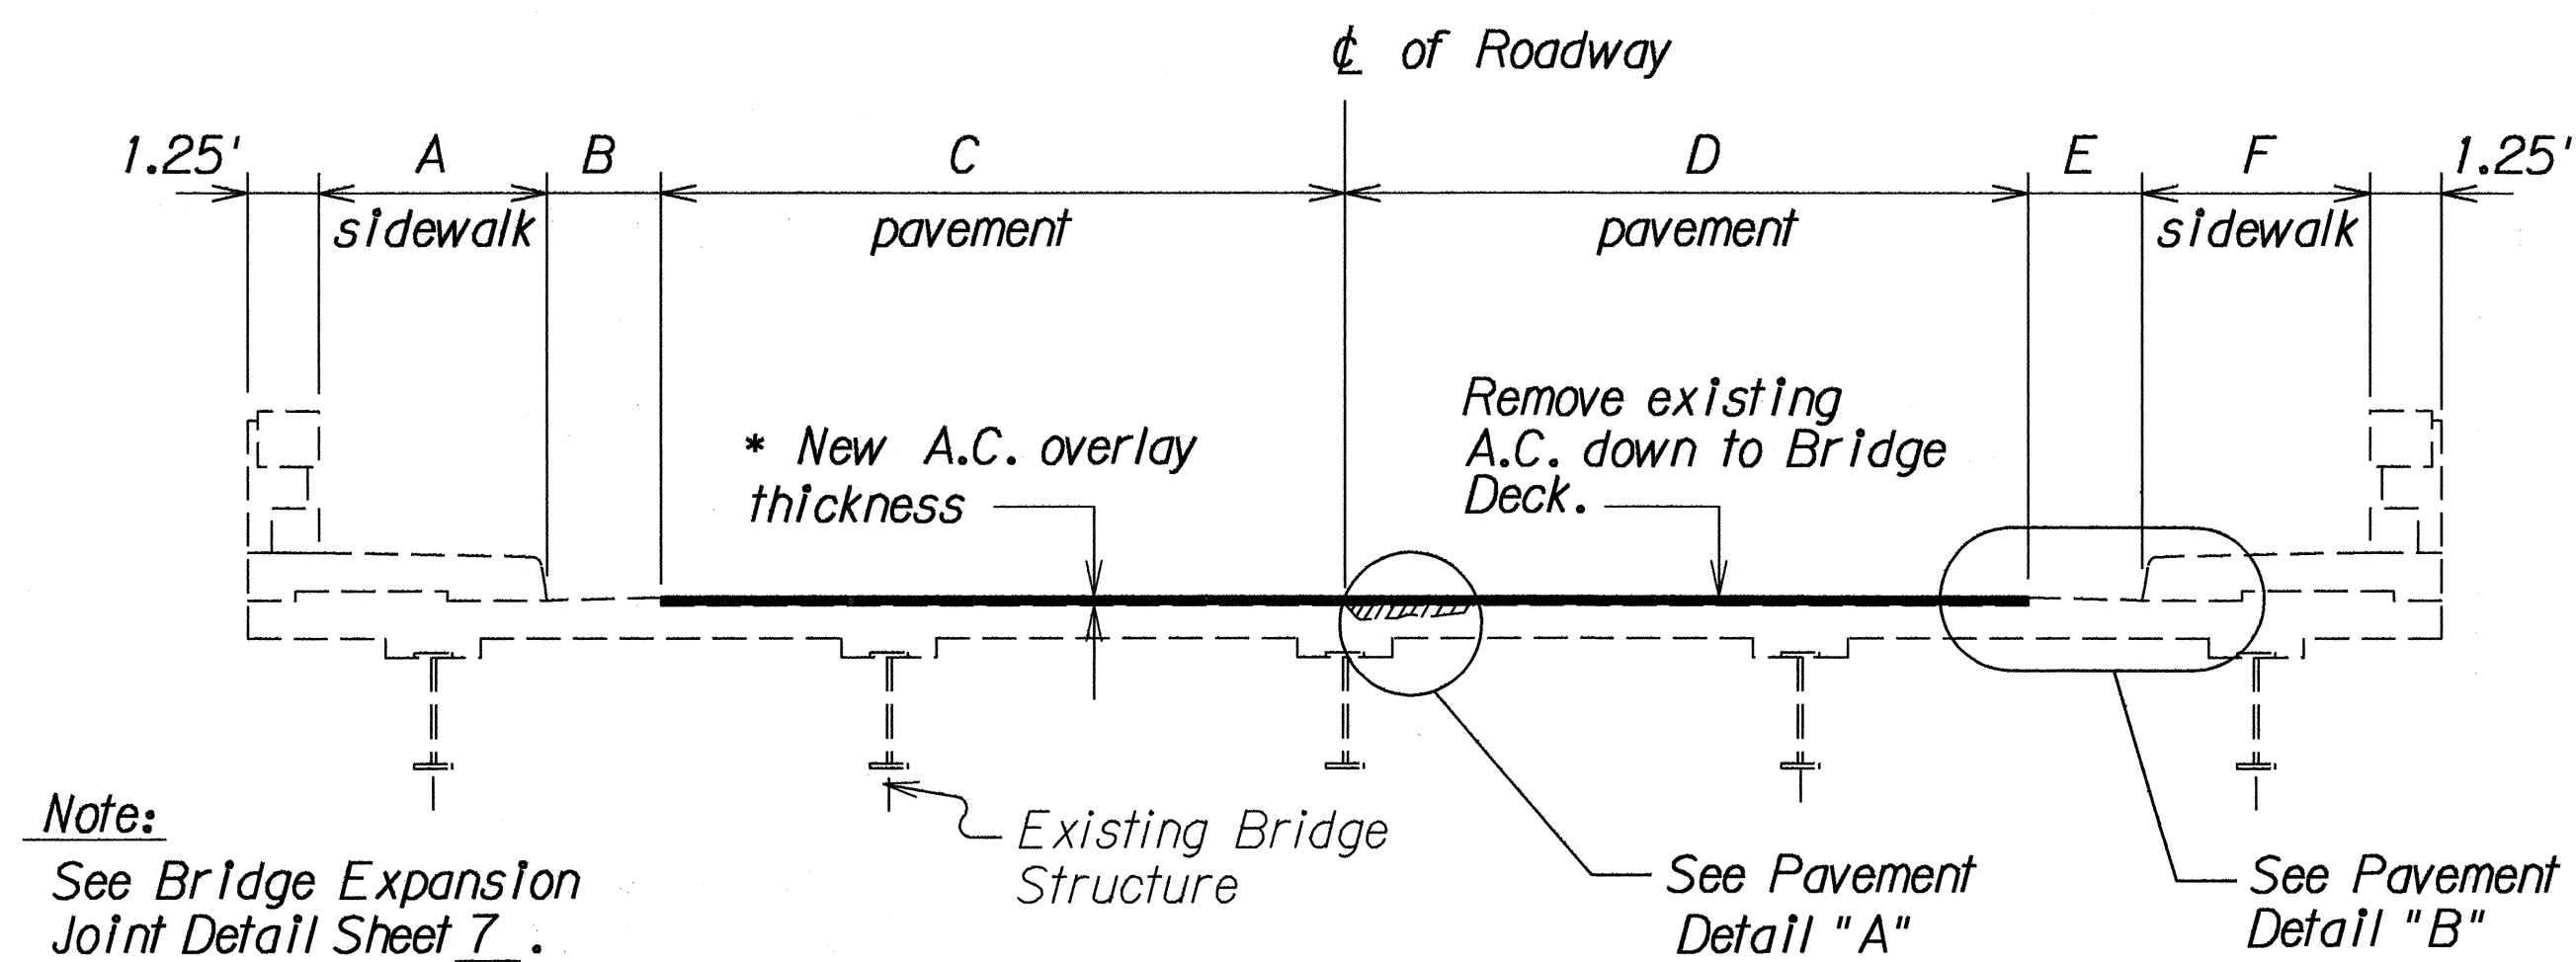

TYPICAL SECTION thru BRIDGE DECK  
Not To Scale

\* Refer to Bridge Reconstruction Schedule for New A.C. Mix No. IV Thickness .

BRIDGE RECONSTRUCTION SCHEDULE								
BRIDGE	AC. MIX No. IV	A	B	C	D	E	F	BRIDGE LENGTH
OPEA	1 1/2"	4'	2'	12'	12'	2'	4'	225.47'
WAIKAUMALO	1 1/2"	4'	2'	12'	12'	2'	4'	304.78'
KUPAPAU LUA	2"	1'	0'	11'	11'	0'	5'	353.5'
KAHOLO	2"	1'	0'	11'	11'	0'	5'	225'
KUKAIAU	1 1/2"	4 1/2'	2'	12'	12'	2'	4 1/2'	381.62'

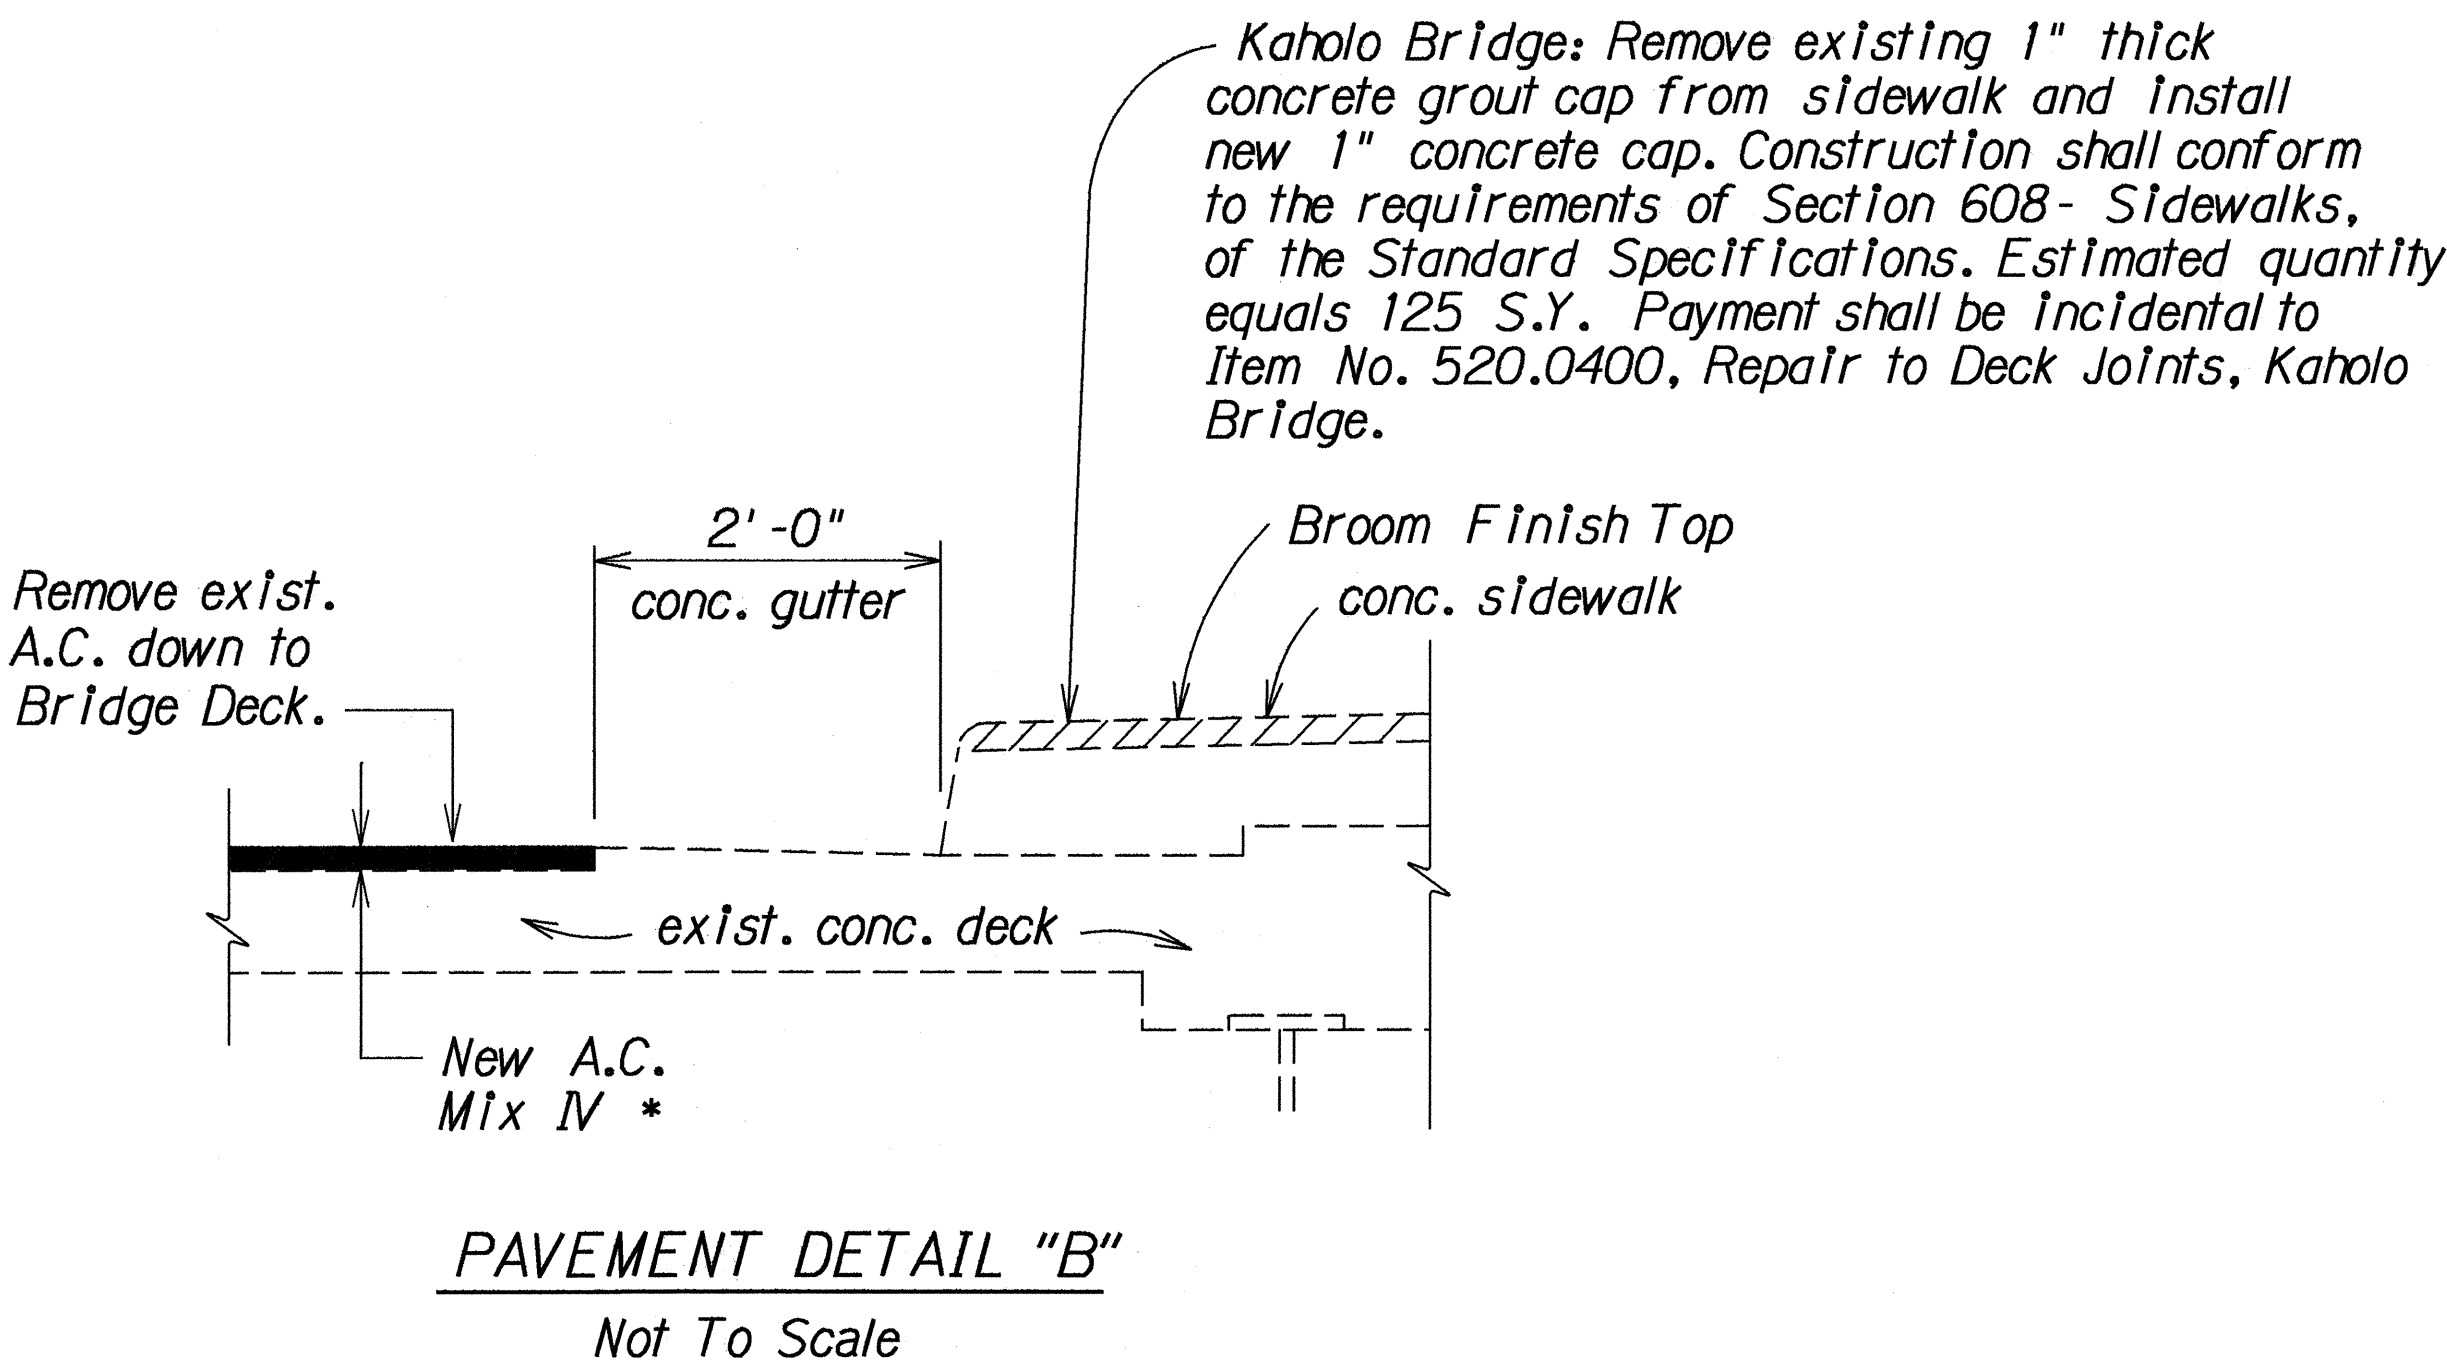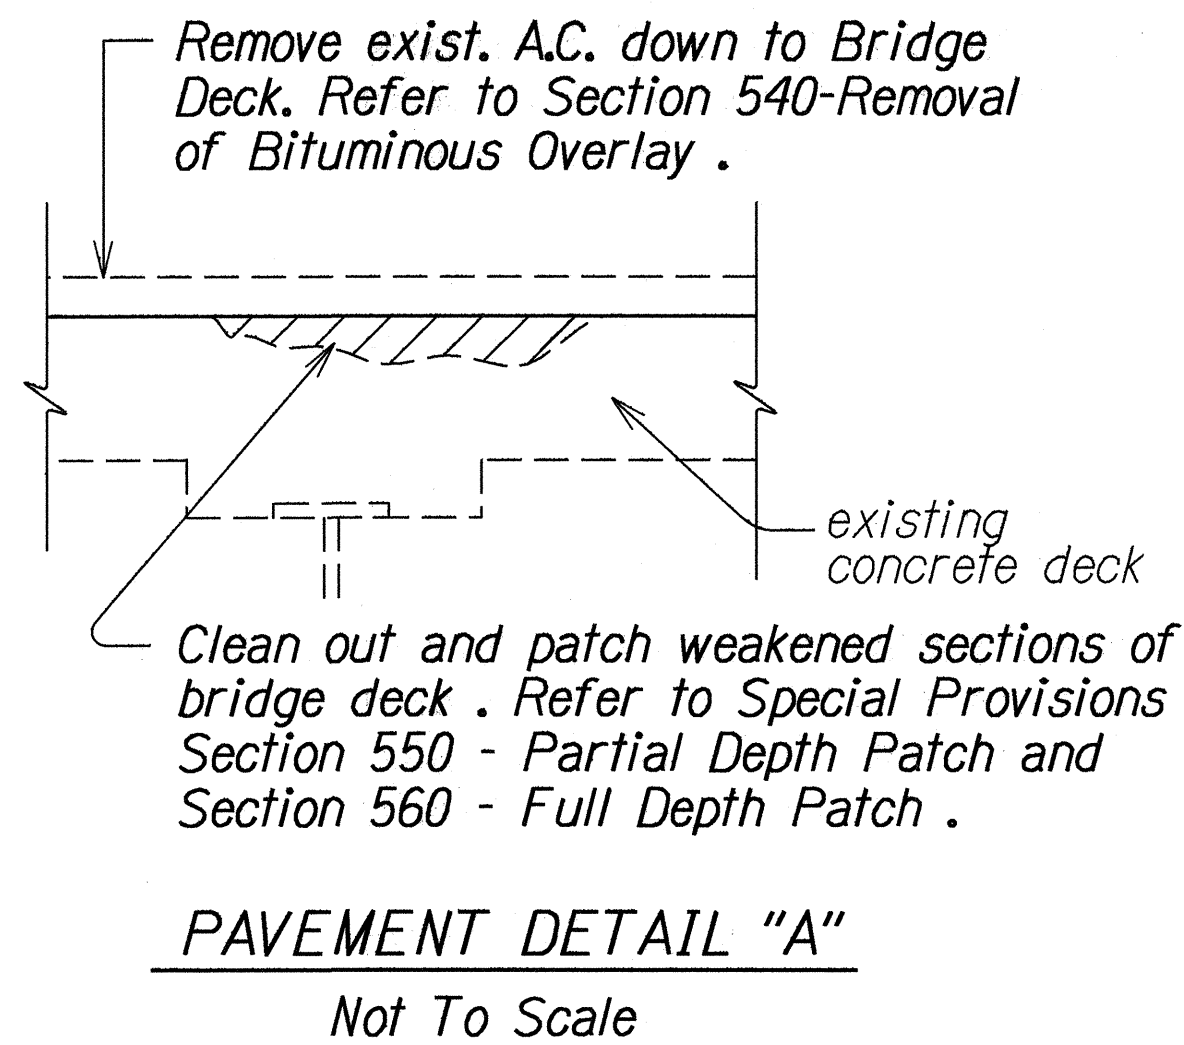

STATE OF HAWAII  
DEPARTMENT OF TRANSPORTATION  
HIGHWAYS DIVISION

TYPICAL SECTION  
BRIDGE REPAIRS AT VARIOUS  
LOCATIONS ON HAWAII  
Project No. 19GH-01-94M

Scale: As Shown  
Date: May, 1994

SHEET No. 1 OF 1 SHEETS