


FED. ROAD DIST. NO.	STATE	FED. AID PROJ. NO.	FISCAL YEAR	SHEET NO.	TOTAL SHEETS
HAWAII	HAW.	STP-019-1(17)	1994	16	23

CENTERLINE AND REFERENCE SURVEY MONUMENT SCHEDULE

Exlst. Proj.No.	STATION	ADJUST EXISTING (Item No. 613.0110)	RECONSTRUCT EXISTING (Item No. 613.0120)	OFFSET FROM C/L (Ft.)	EXISTING DEPTH (Ft.)
SDR-3(7)	0+00		1	0.0	0.23
	24+09.56		1	Rt. 1.0	0.24
	36+33.73 (Ah) 36+33.66 (Bk)	1		Rt. 0.5	0.16
	51+09.47	1		0.0	0.17
	65+00		1	Lt. 0.5	0.22
F-019-2(6)	77+17.47	1		Lt. 0.8	0.10
	91+33.05	1		0.0	0.10
TOTALS		4	3		


PAVEMENT MARKER SCHEDULE

STATION		C/L		TYPE				
FROM	TO	LT	RT	A	C	D	H	J
879+50	<u>880+48.12</u> 0+00	N	N		6	6		
<u>880+48.12</u> 0+00	0+47	Open			6	6		
0+47	9+23	N	N		45	45		
9+23	9+74	Open			8	6		
9+74	16+00	N	P		33	15	16	64
16+00	19+50	P	P		19	9		33
19+50	26+09	P	N		42	24	17	68
26+09	26+41	Open			6	3		
26+41	<u>36+33.73</u> 36+33.66	N	N		51	51	20	80
<u>36+33.73</u> 36+33.66	38+75	N	N		14	13		
38+75	59+45	N	N	32	150	18	215	
59+45	72+50	N	N		52	52		
72+50	73+00	Open			6	6		
73+00	74+50	N	N		9	8		
74+50	84+75	N	P		53	27	25	100
84+75	94+75	P	N		51	27	25	100
94+75	<u>98+97.21</u> 98+94.59	N	N		23	22		
<u>98+97.21</u> 98+94.59	108+50	N	N		56	53		
TOTALS				32	630	391	318	445

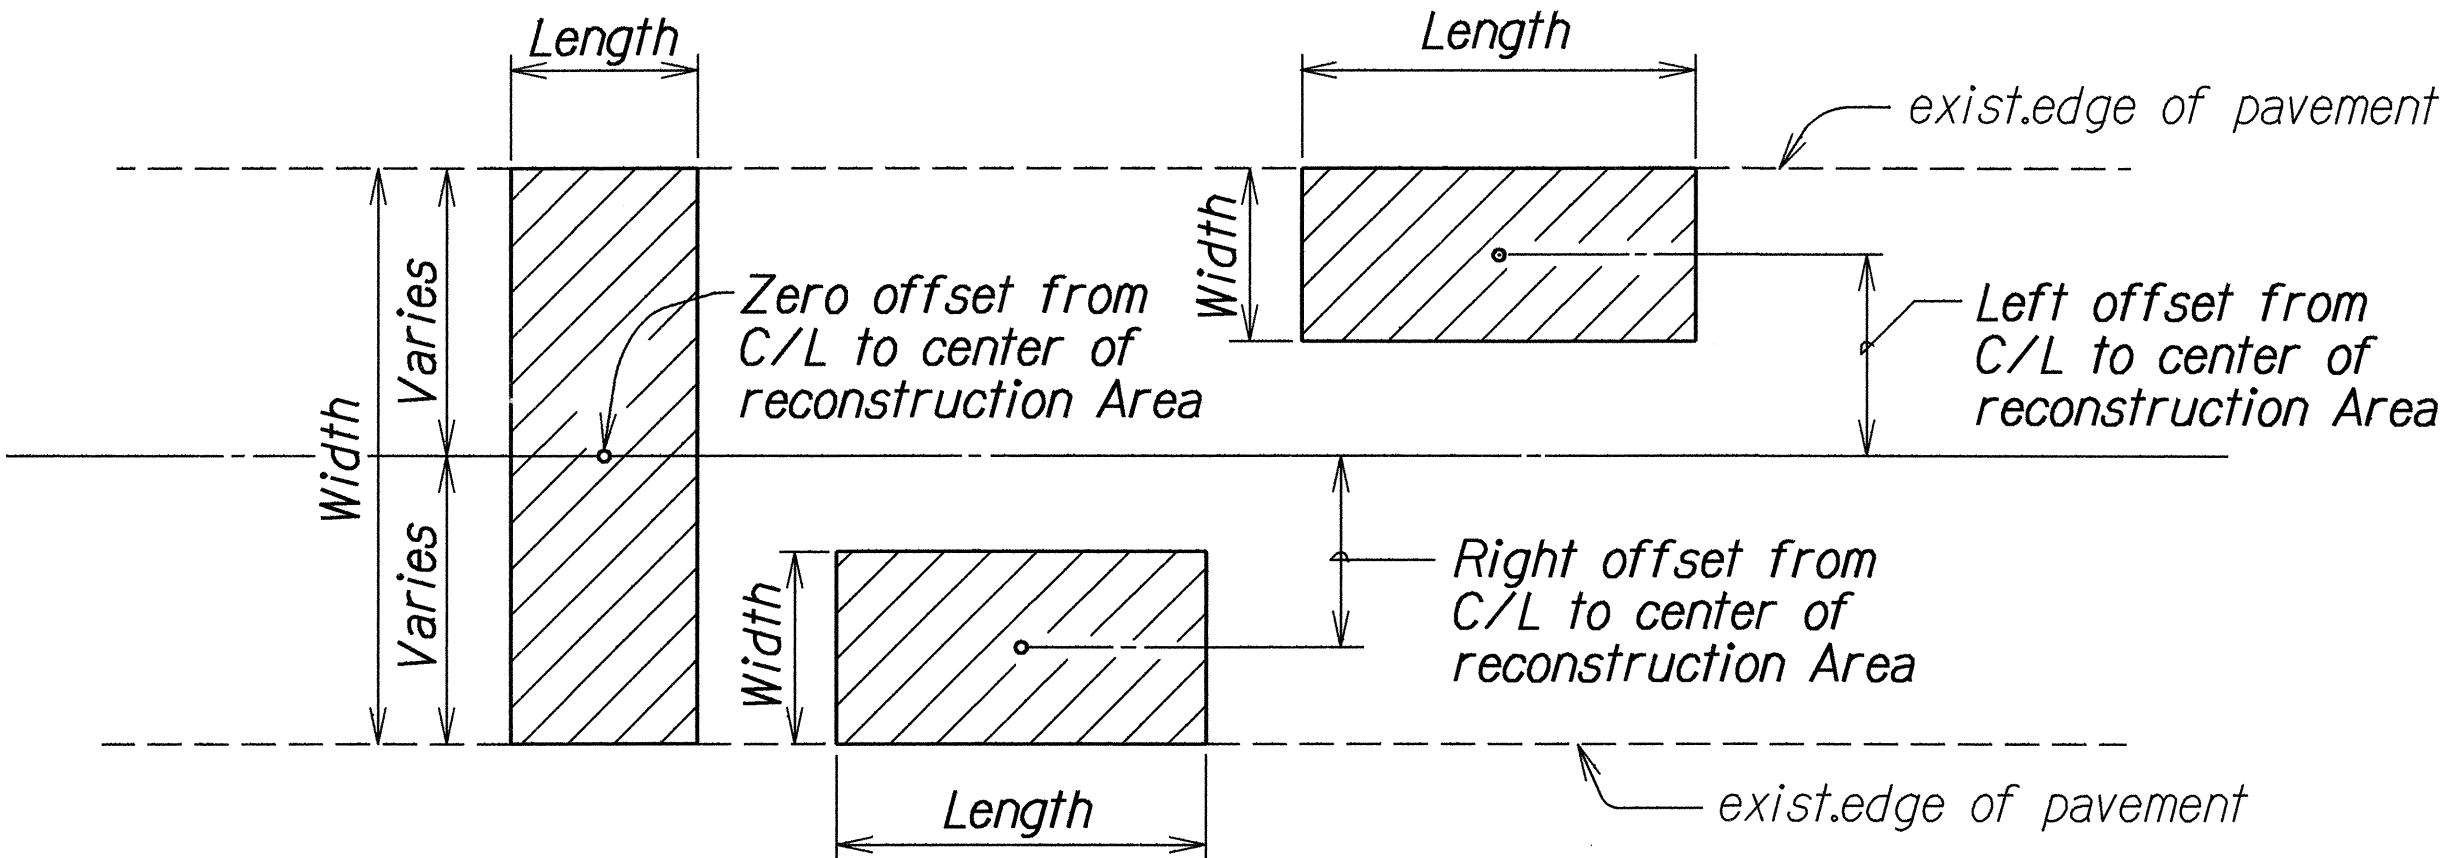


TYPICAL PLAN
Not To Scale

NOTES:
FOR RECONSTRUCTION AREA
SCHEDULE SEE SHEET NO. 15.

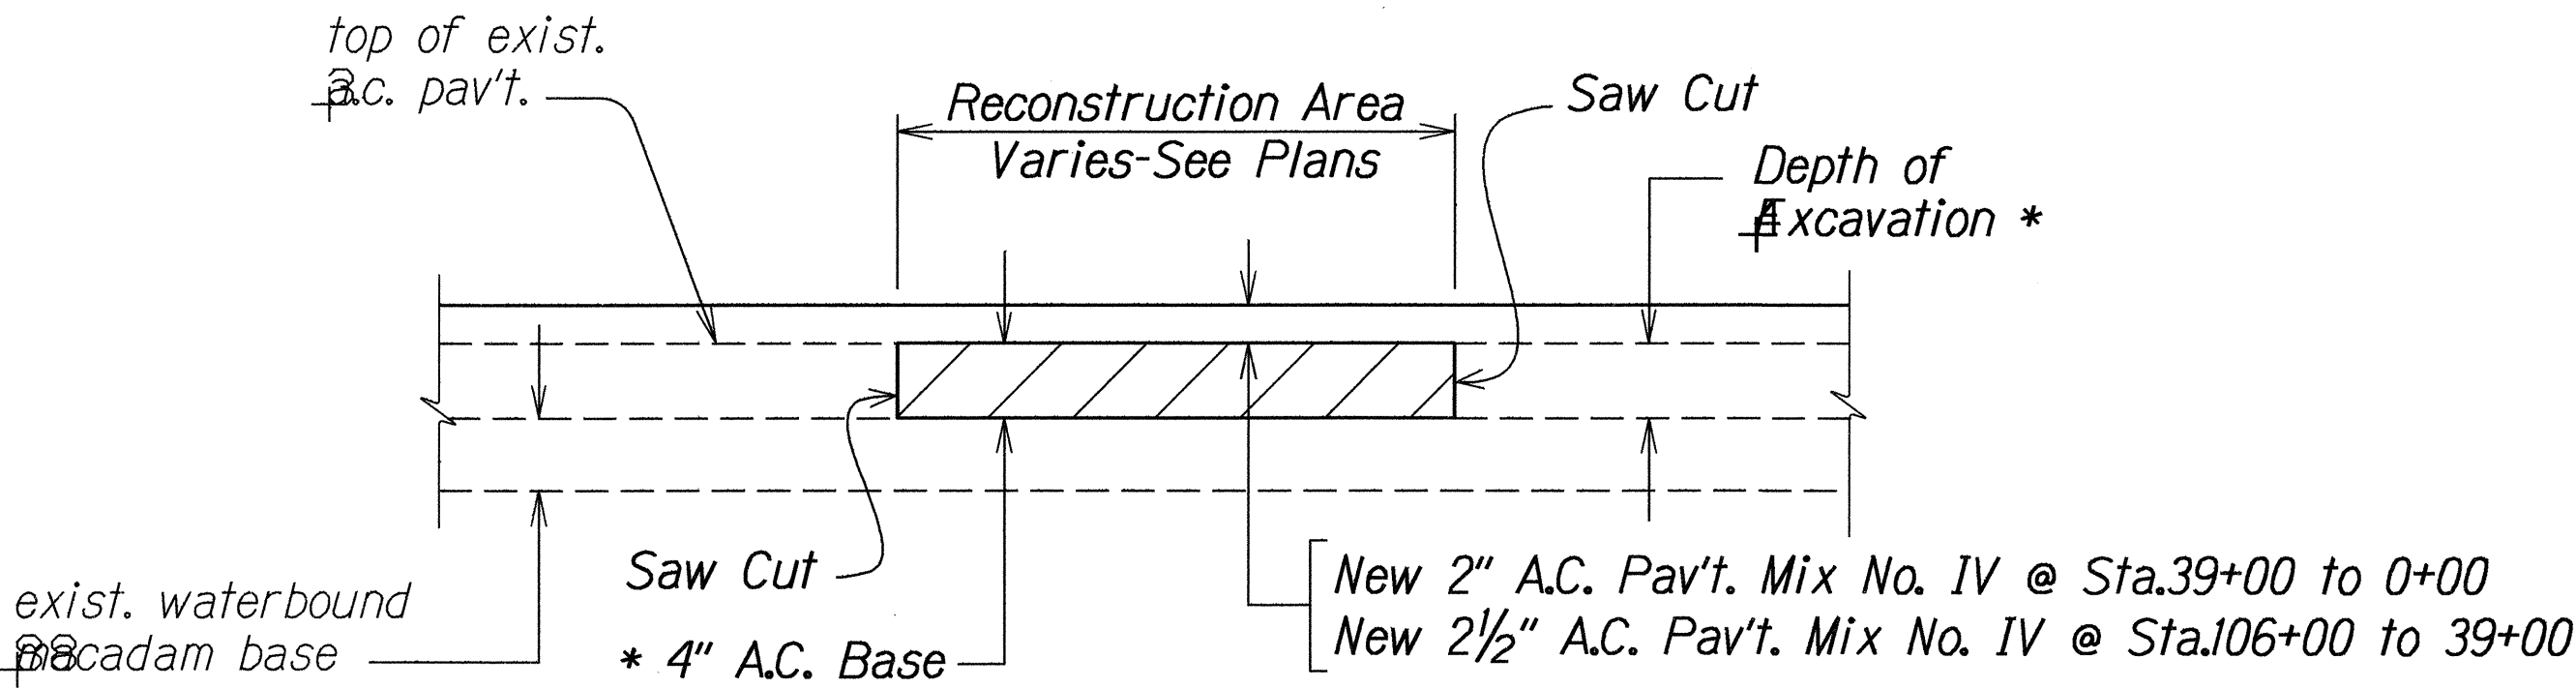

* Do not disturb waterbound macadam during excavation.

A.C. PAVEMENT RECONSTRUCTION DETAIL
Not To Scale

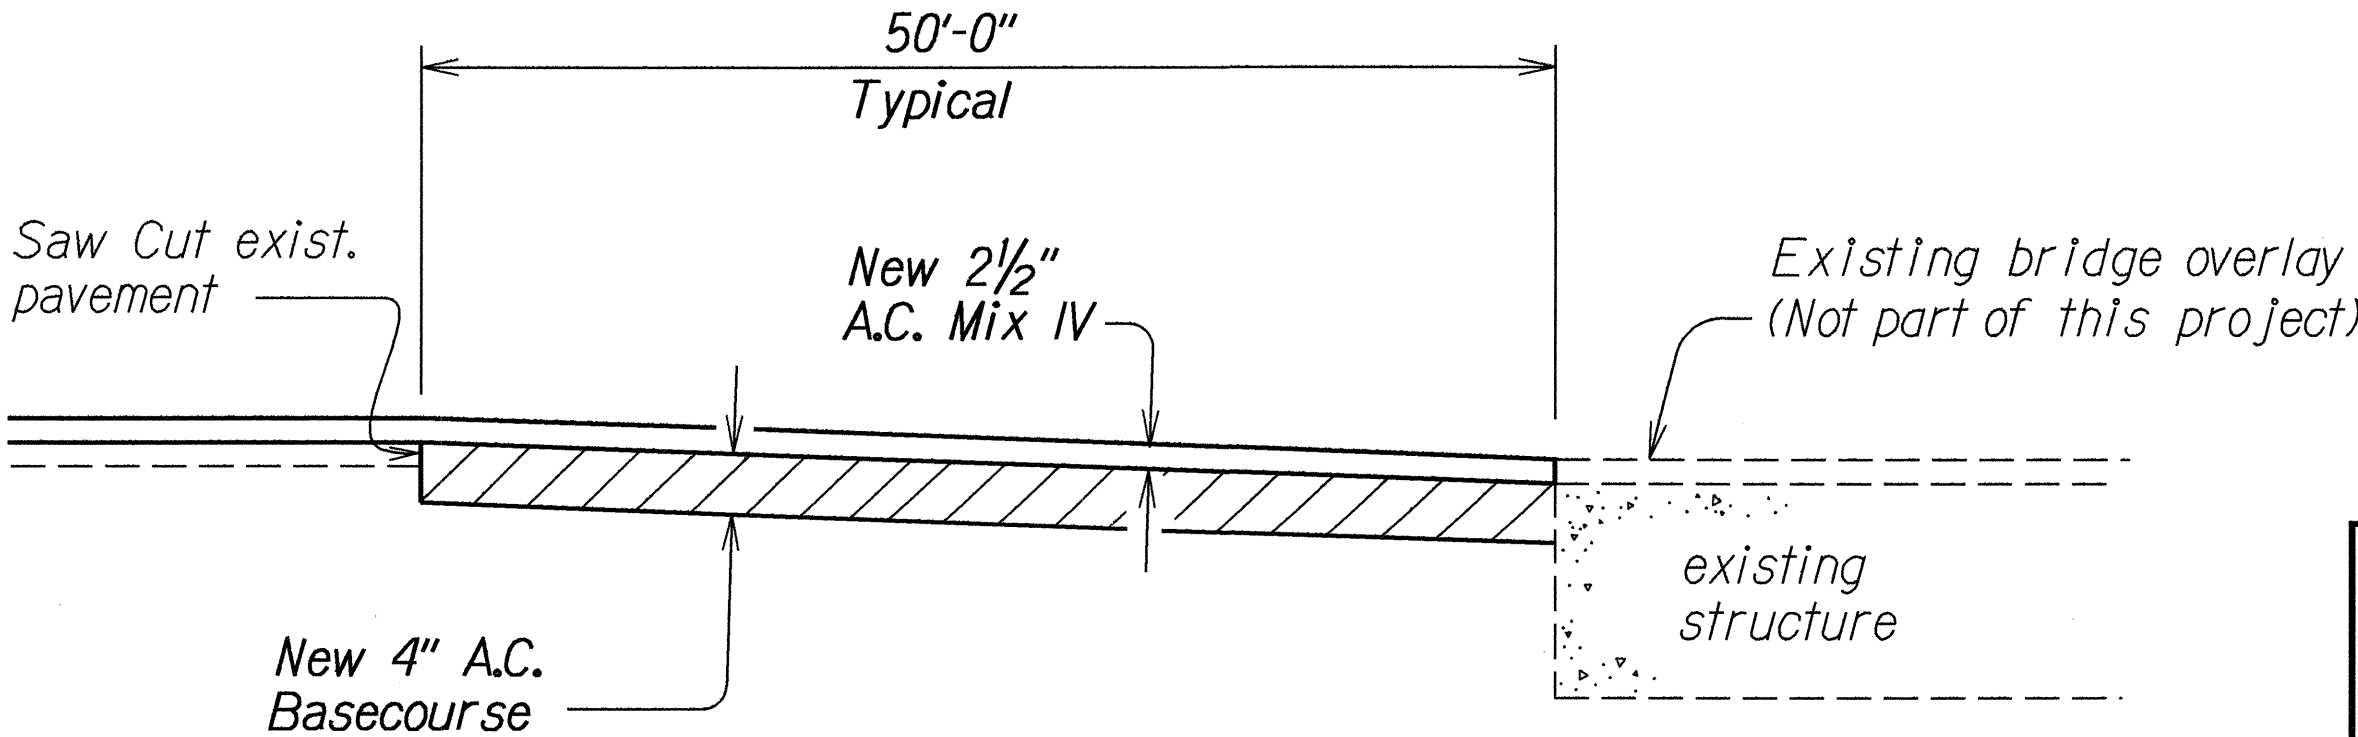

BRIDGE APPROACH RECONSTRUCTION DETAIL
Not to Scale

STATE OF HAWAII
DEPARTMENT OF TRANSPORTATION
HIGHWAYS DIVISION

**PAYMENT RECONSTRUCTION
DETAIL & MISC. SCHEDULES**

HAWAII BELT ROAD RESURFACING
PAKALANA ST. TO KAHAWAILILILI GULCH
F.A. PROJECT NO. STP-019-1(17)

Scale: As Shown Date: March, 1994
SHEET No. 1 OF 1 SHEETS