
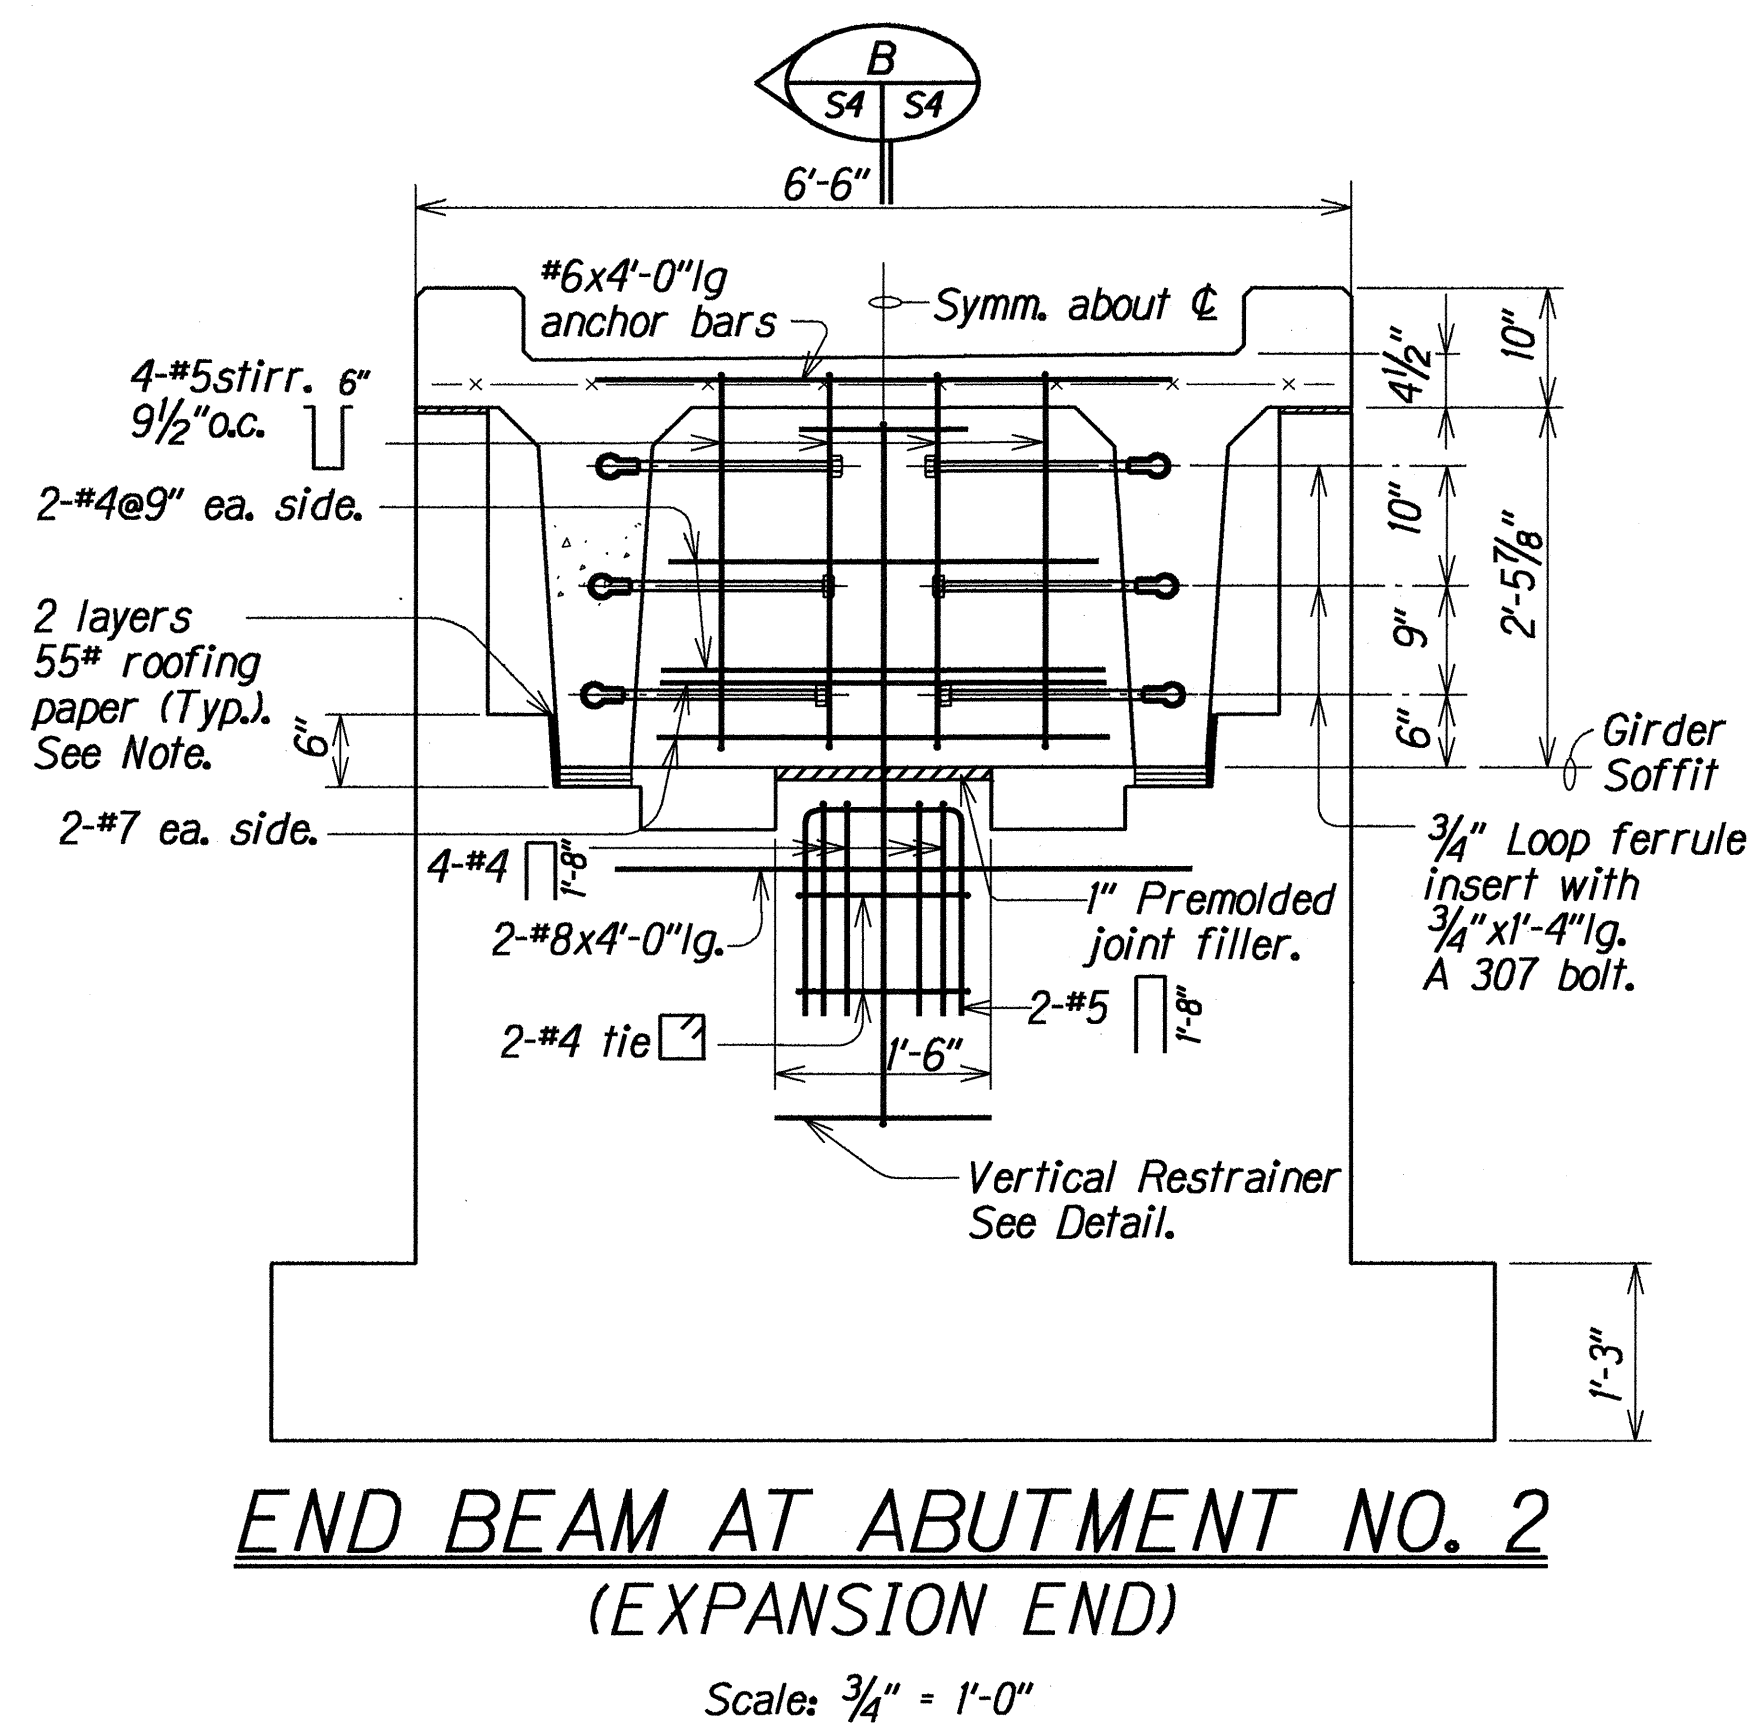
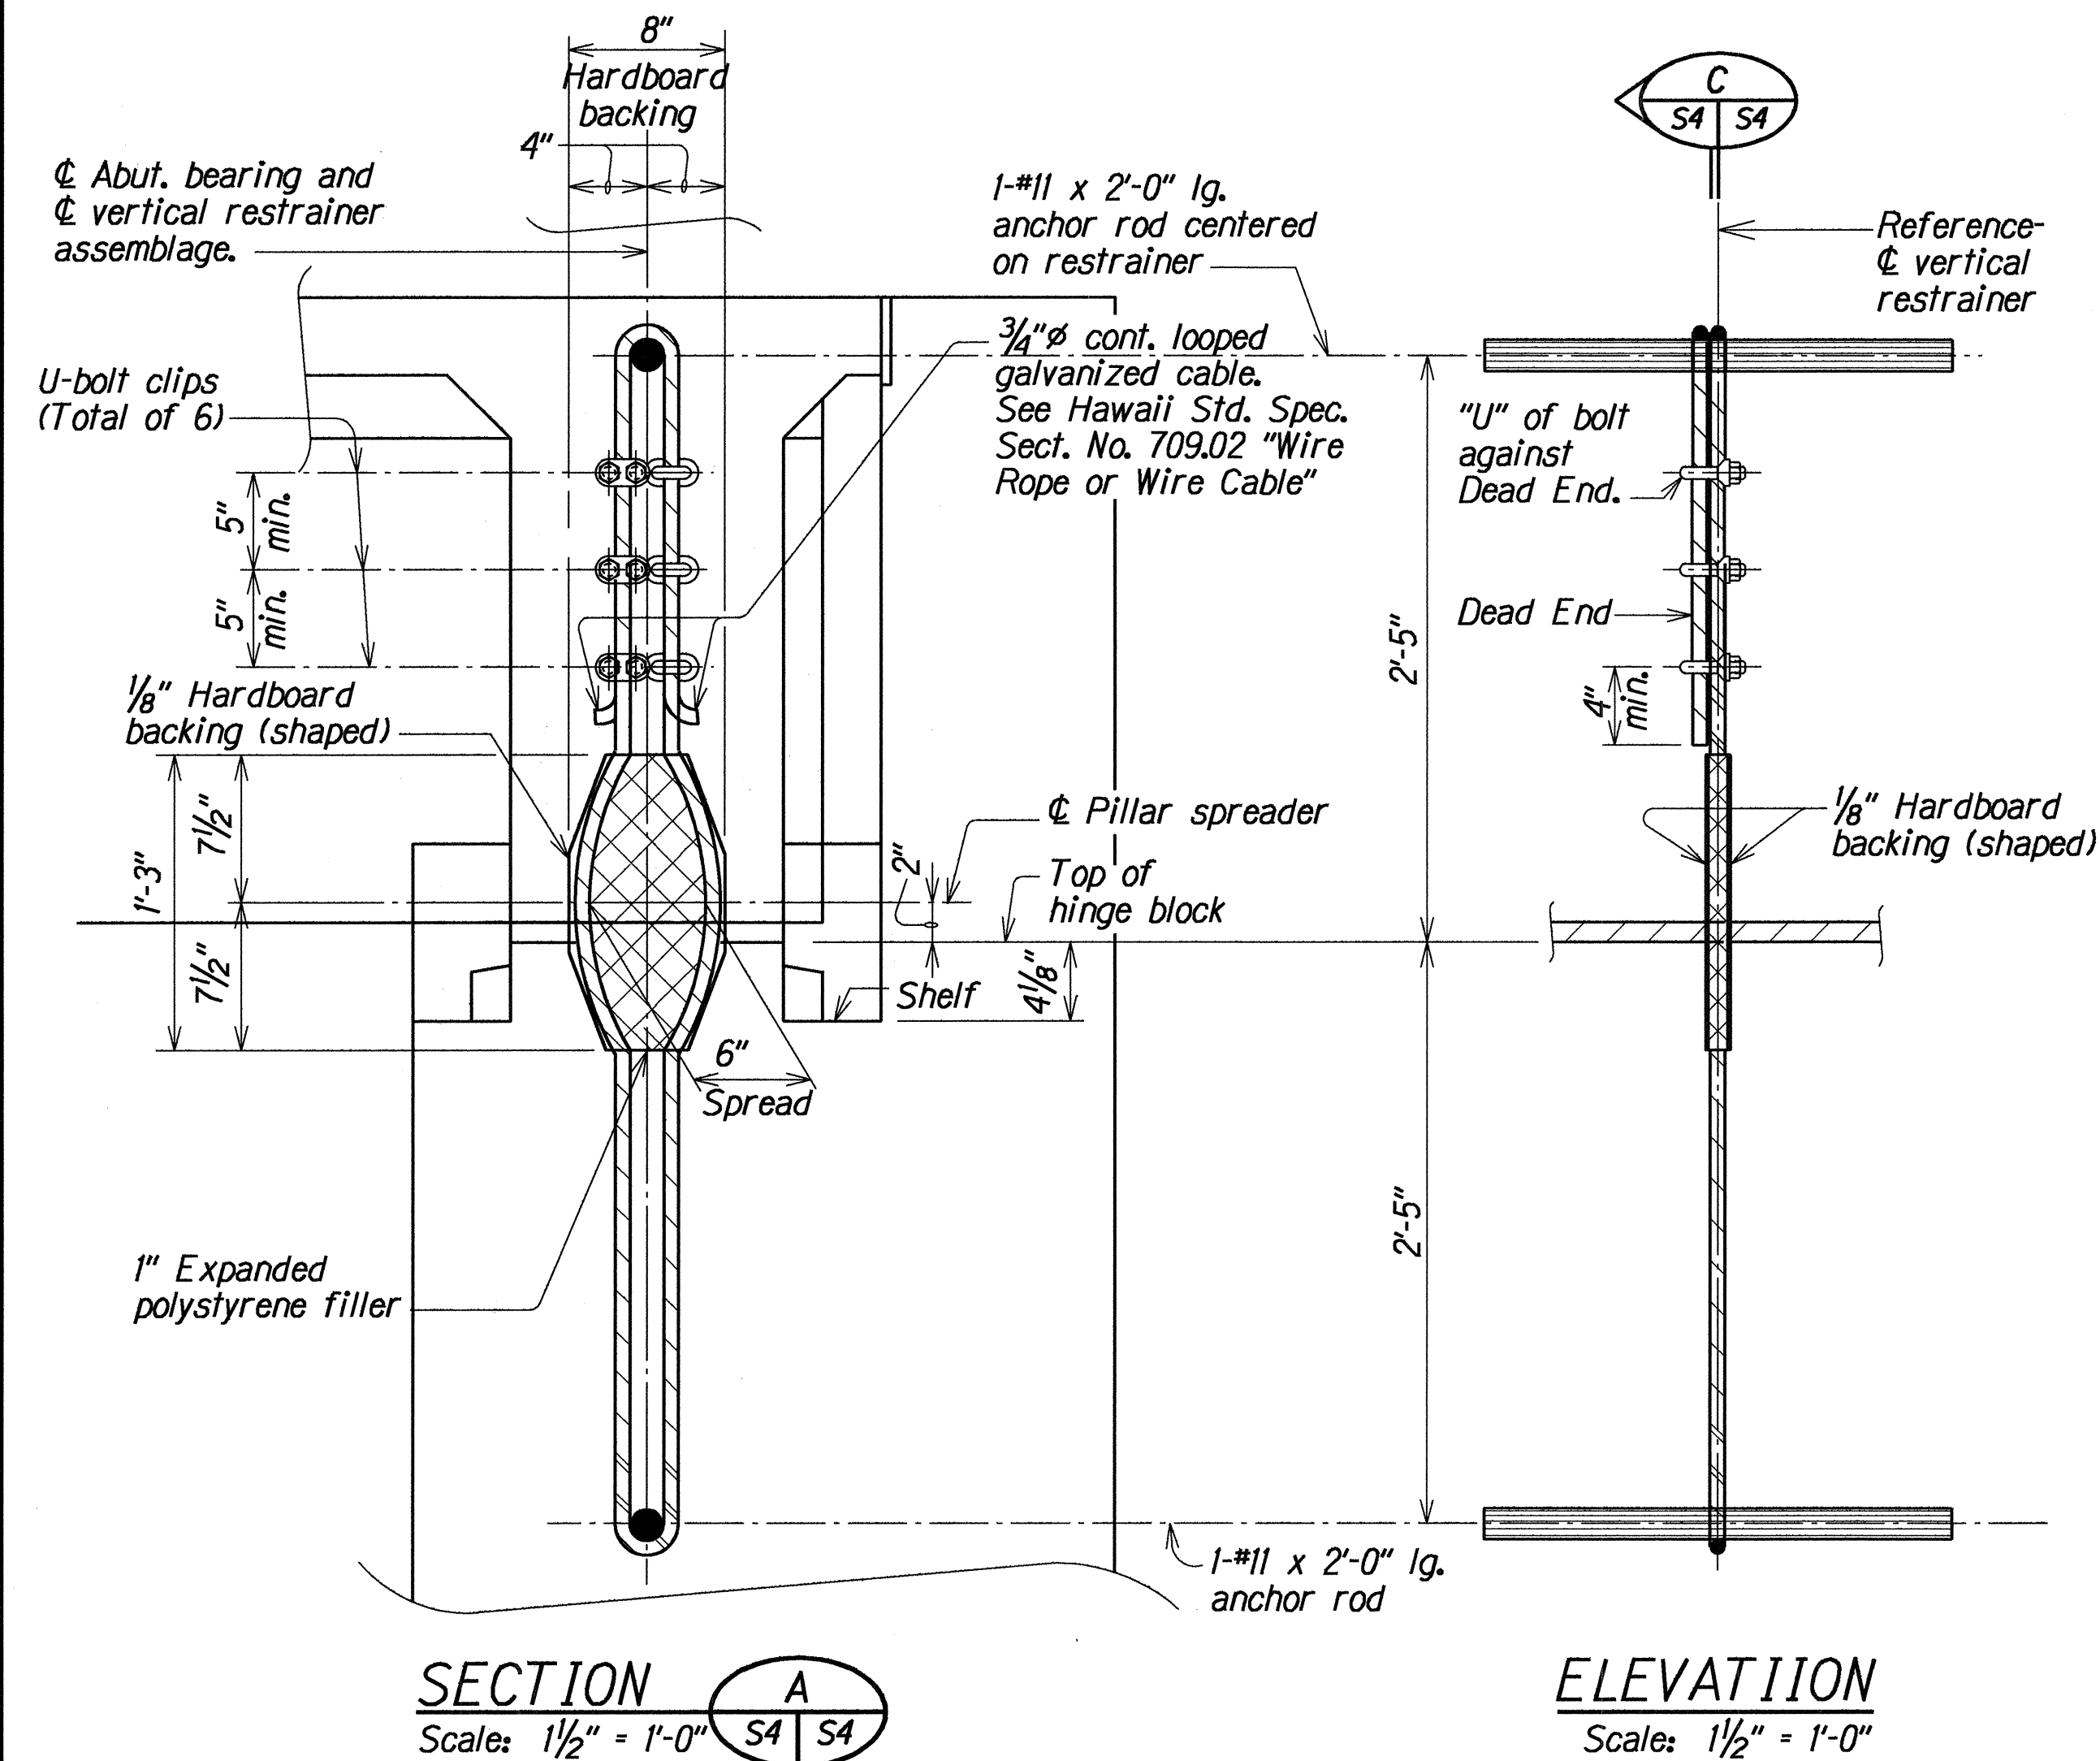
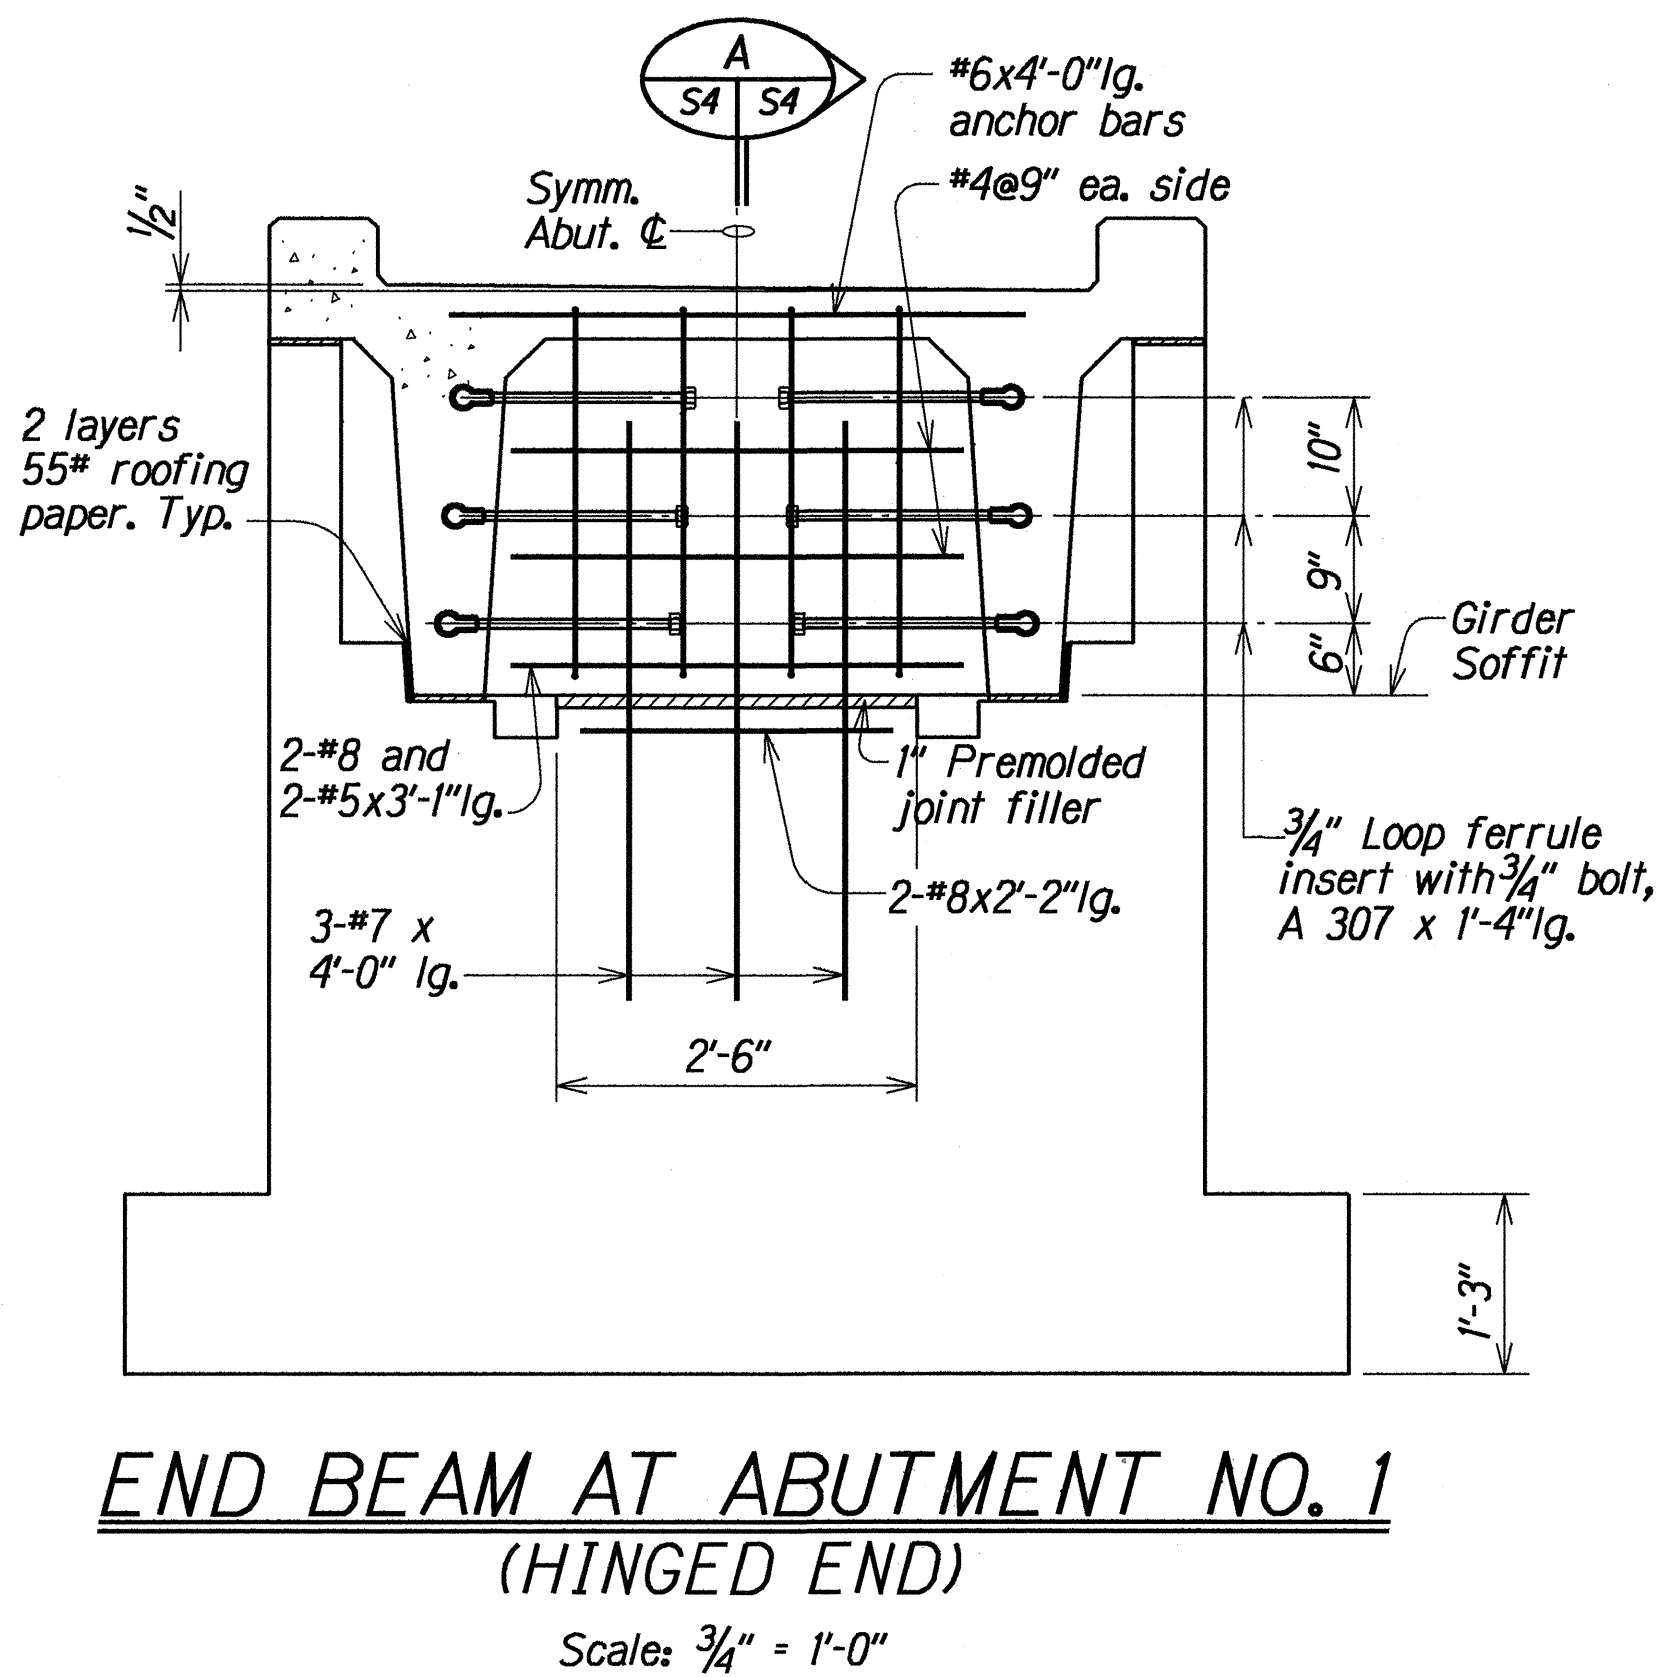


FED. ROAD DIST. NO.	STATE	PROJ. NO.	FISCAL YEAR	SHEET NO.	TOTAL SHEETS
HAWAII	HAW.	19H-02-93	1994	8	10

NOTE:
55# Roofing paper shall conform to ASTM D 224 Type II Smooth Surfaced Asphalt Roll Roofing.

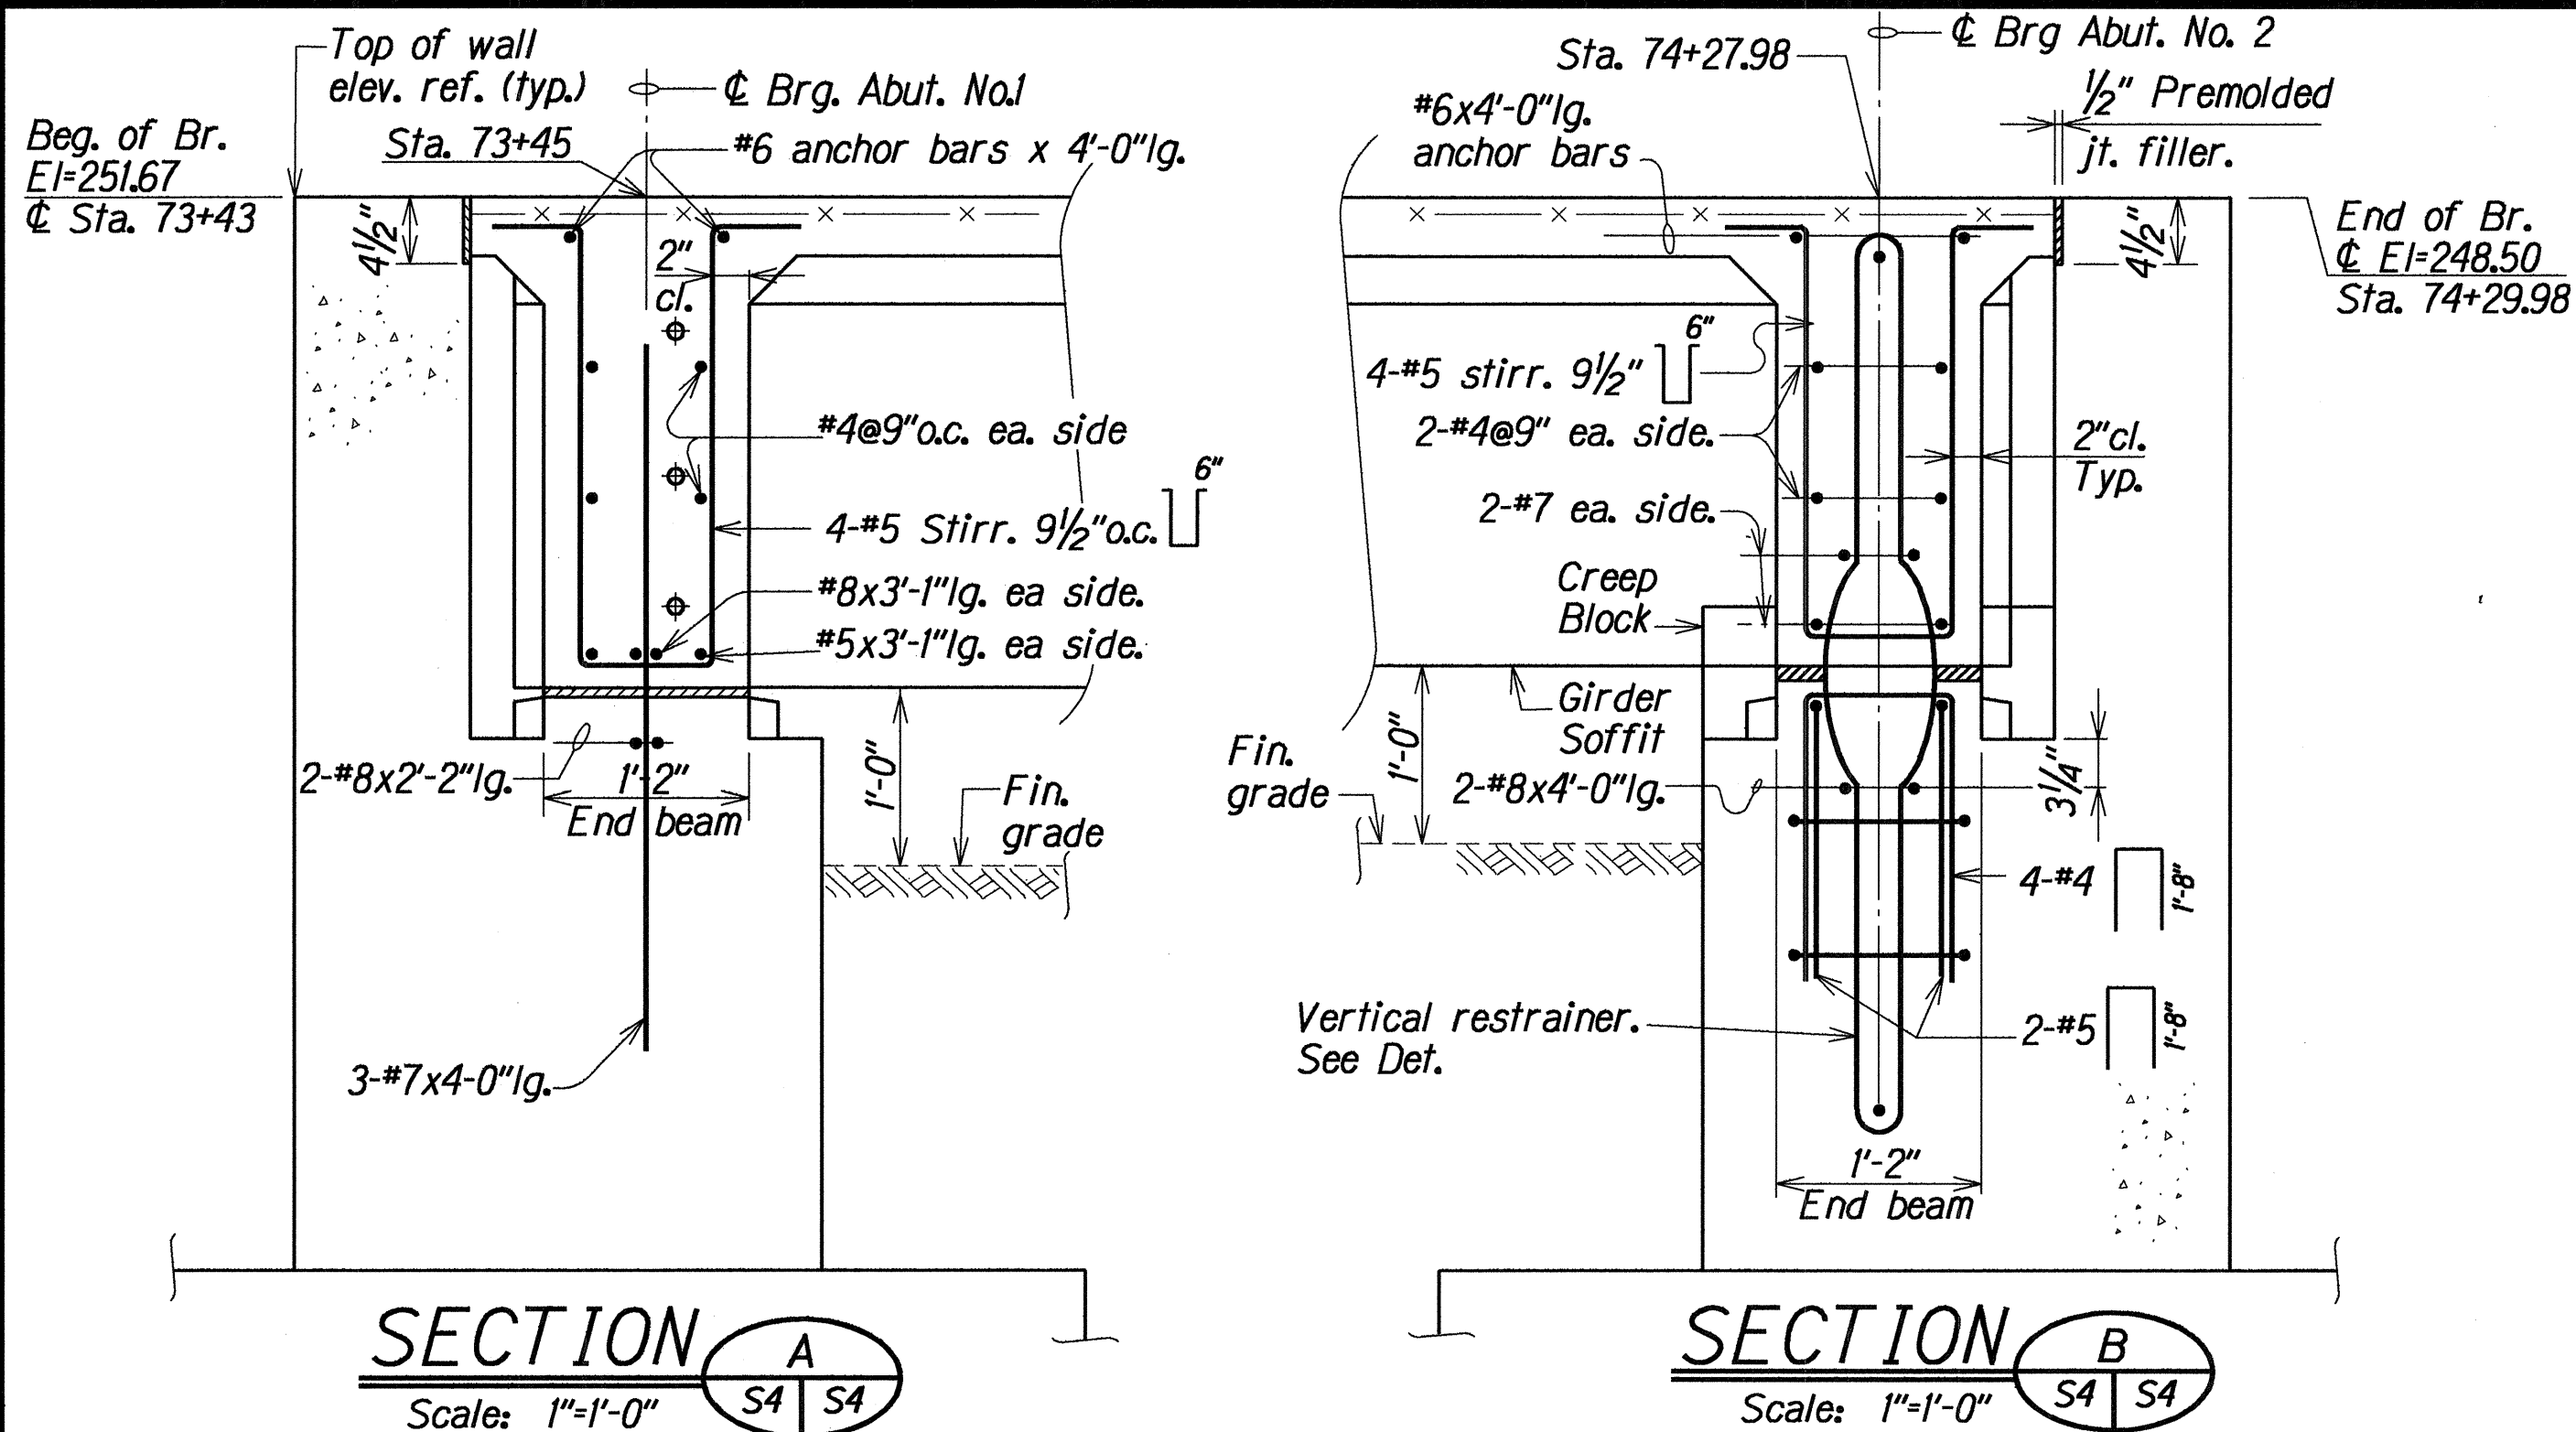

ORIGINAL PLAN	DATE
DRAWN BY CHD LHM	MAY 1994
DESIGNED BY SA	MAY 1994
CHECKED BY DDD LA	MAY 1994
NOTED BY 3.0gpi	MAY 1994

STATE OF HAWAII
DEPARTMENT OF TRANSPORTATION
HIGHWAYS DIVISION
HAWAII BELT ROAD PEDESTRIAN
BRIDGE AT WAIKOLU STREAM
END BEAM DETAILS
Project No. 19H-02-93

Scale: As Noted
Date: May, 1994
SHEET No. S4 OF 6 SHEETS