




FED. ROAD DIST. NO.	STATE	FED. AID PROJ. NO.	FISCAL YEAR	SHEET NO.	TOTAL SHEETS
HAWAII	HAW.	STP-019-1(18)	1995	5	30

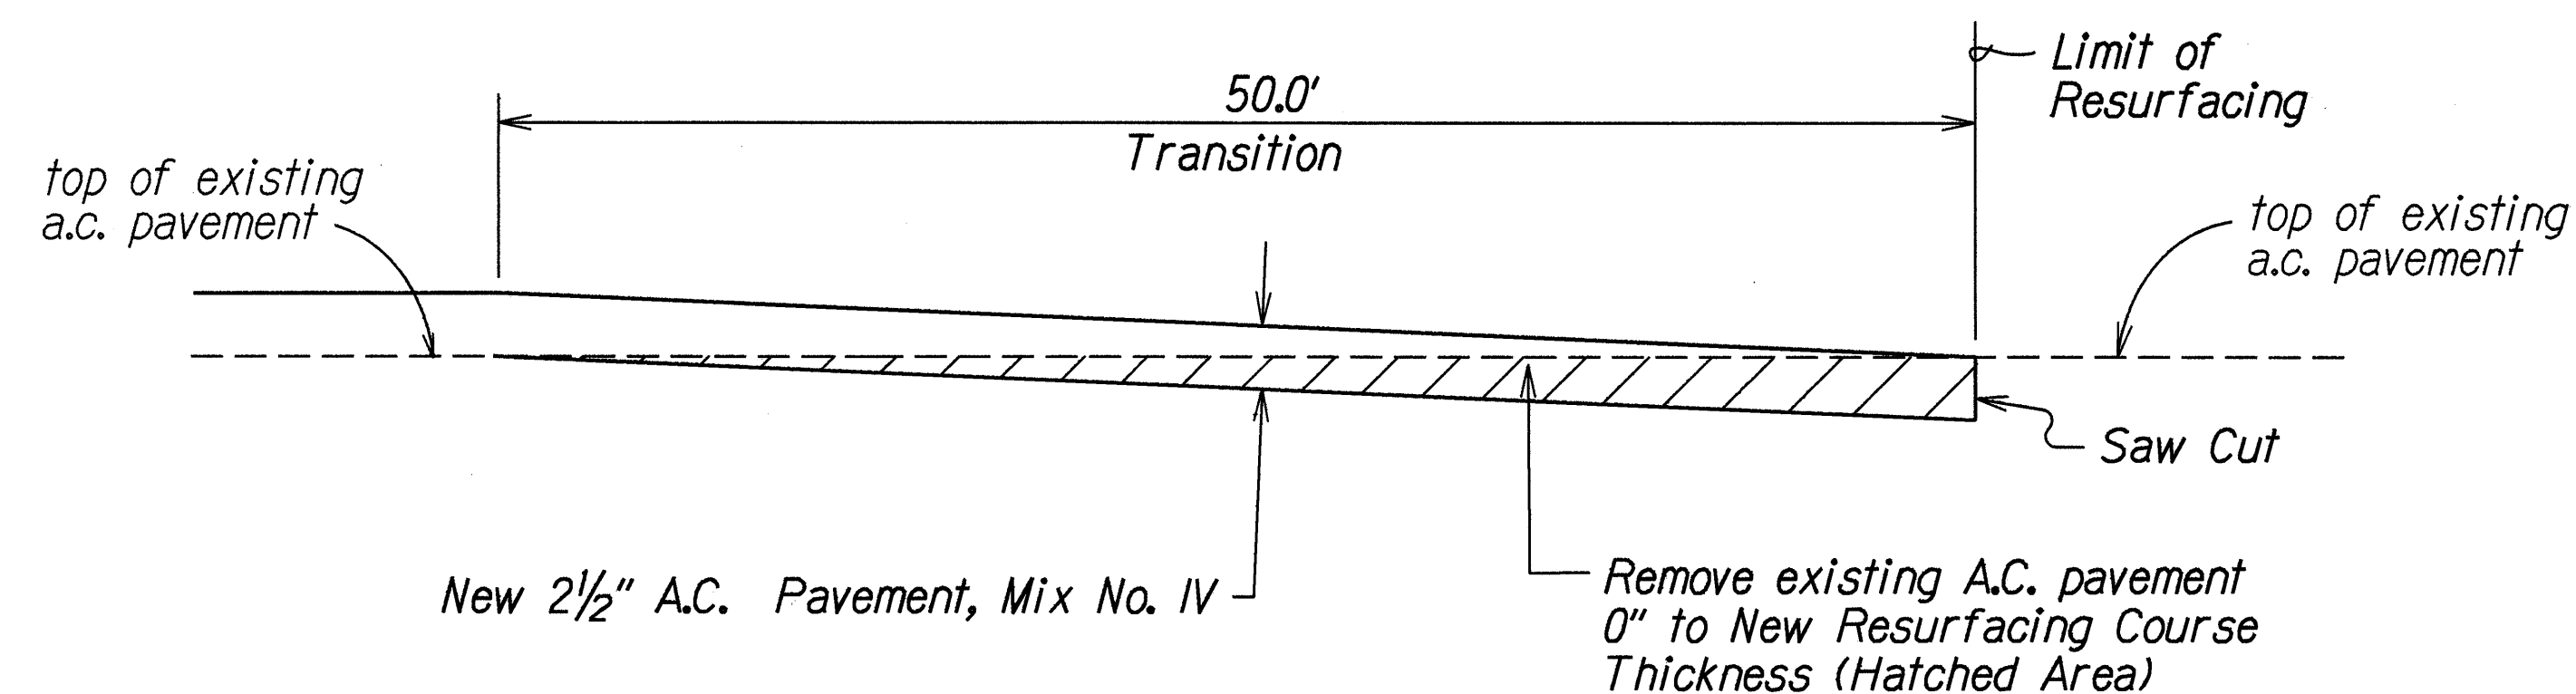

**COLD PLANED TRANSITION TO EXISTING A.C. PAVEMENT @ BOTH ENDS OF PROJECT**  
Not To Scale

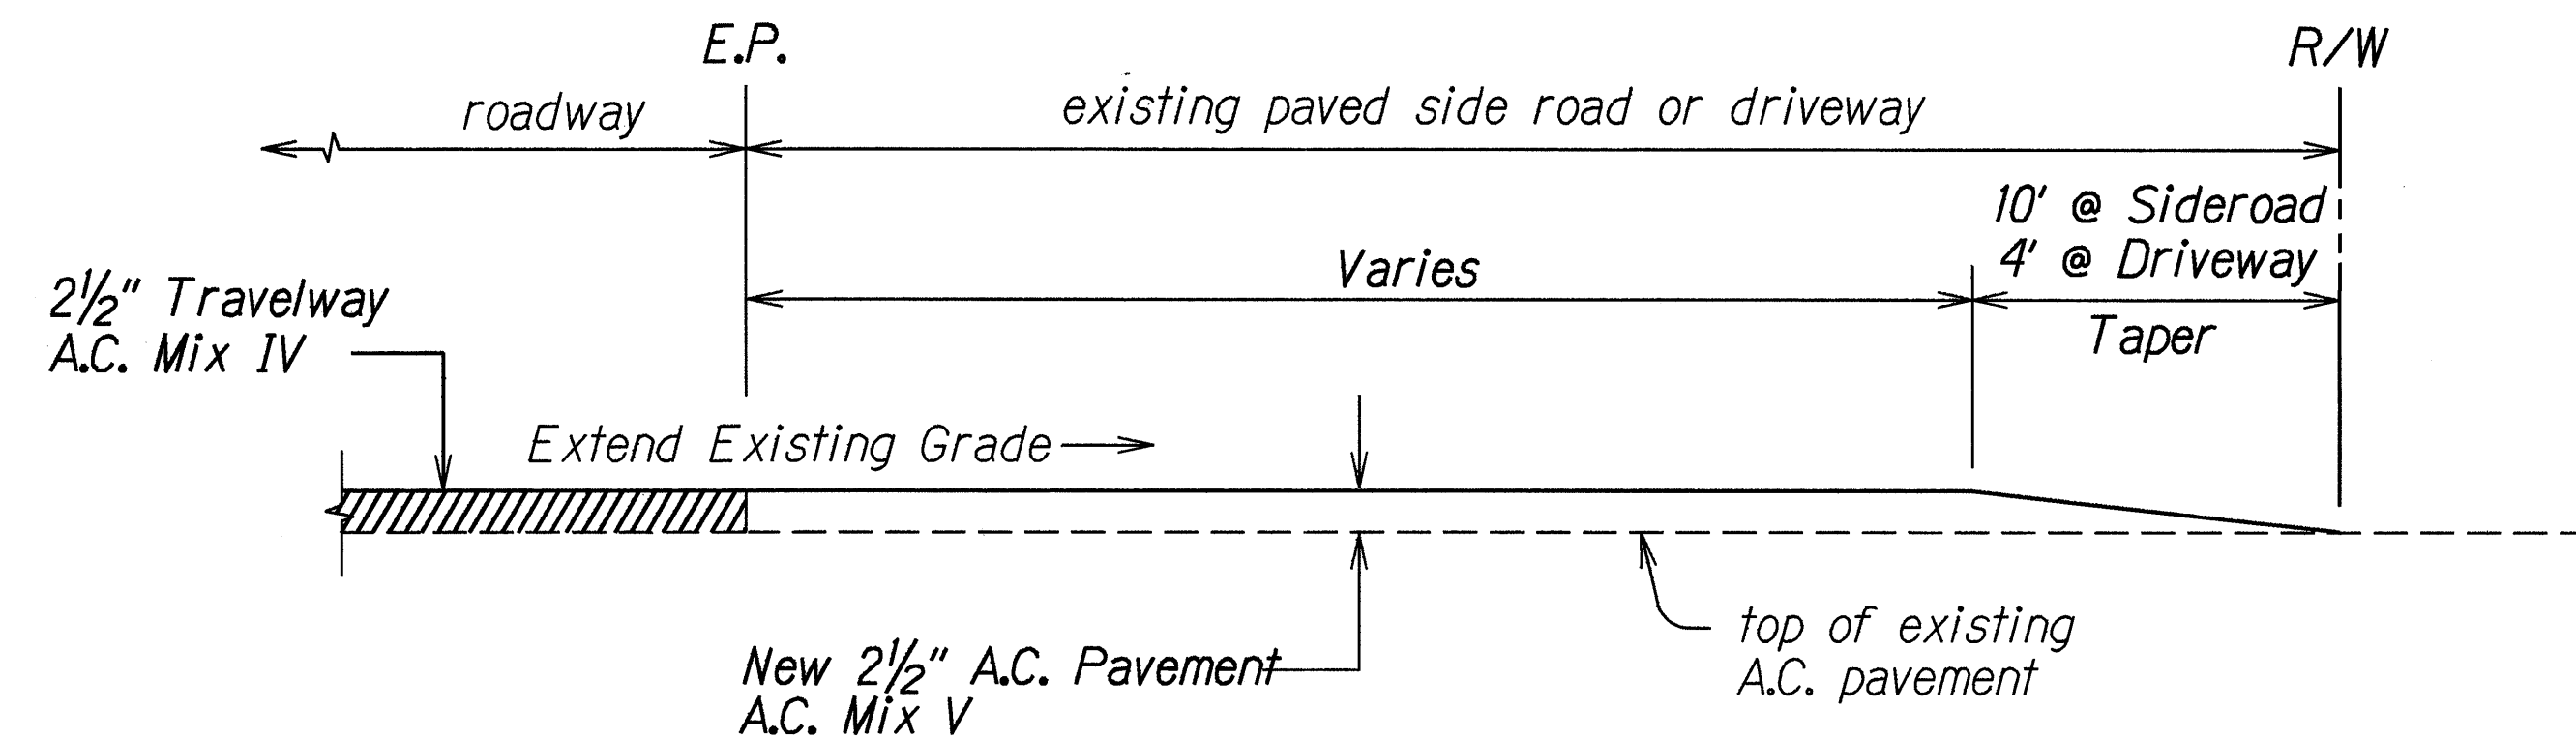


**A. C. RESURFACING AT PAVED SIDEROAD OR PAVED DRIVEWAY DETAIL**  
Not To Scale

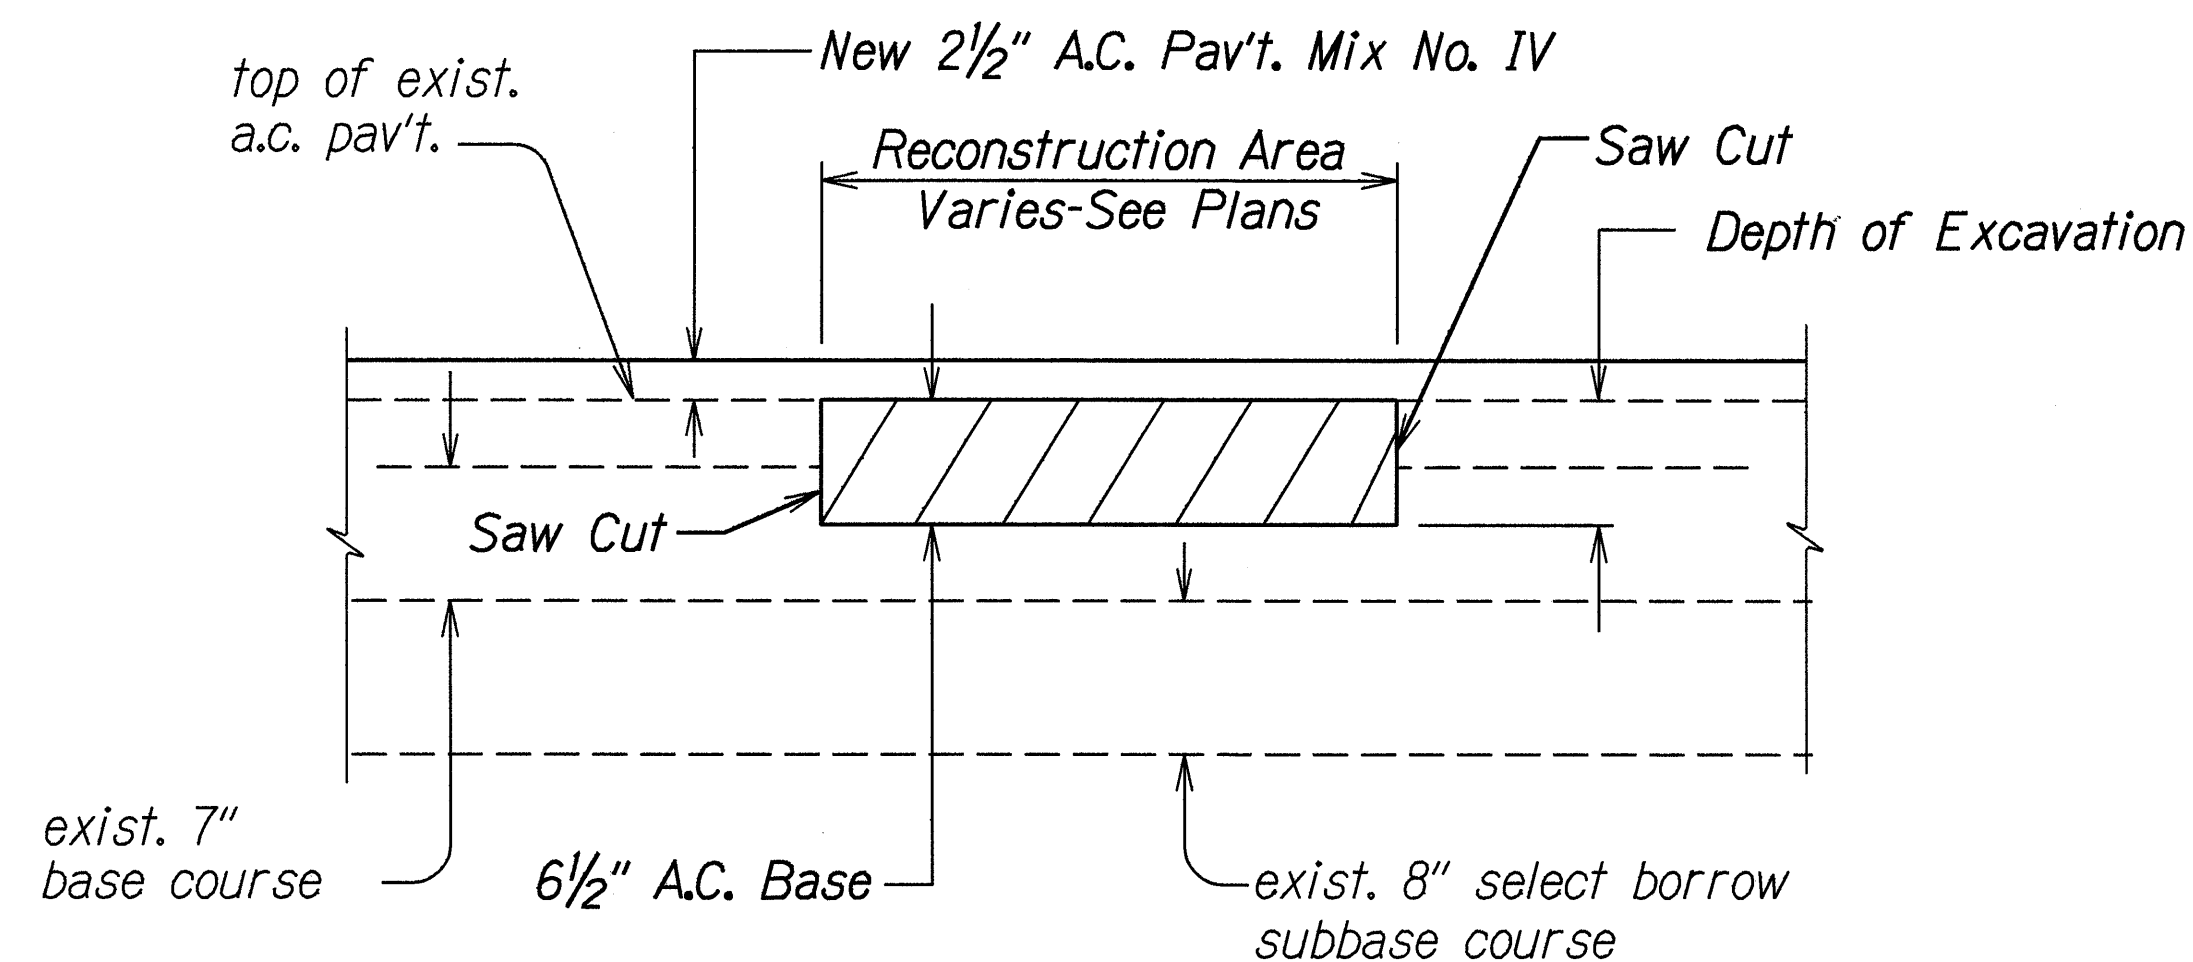

**A.C. PAVEMENT RECONSTRUCTION DETAIL**  
Not To Scale

NOTE: 6 1/2 inch Asphalt Concrete Base may be laid in one lift.

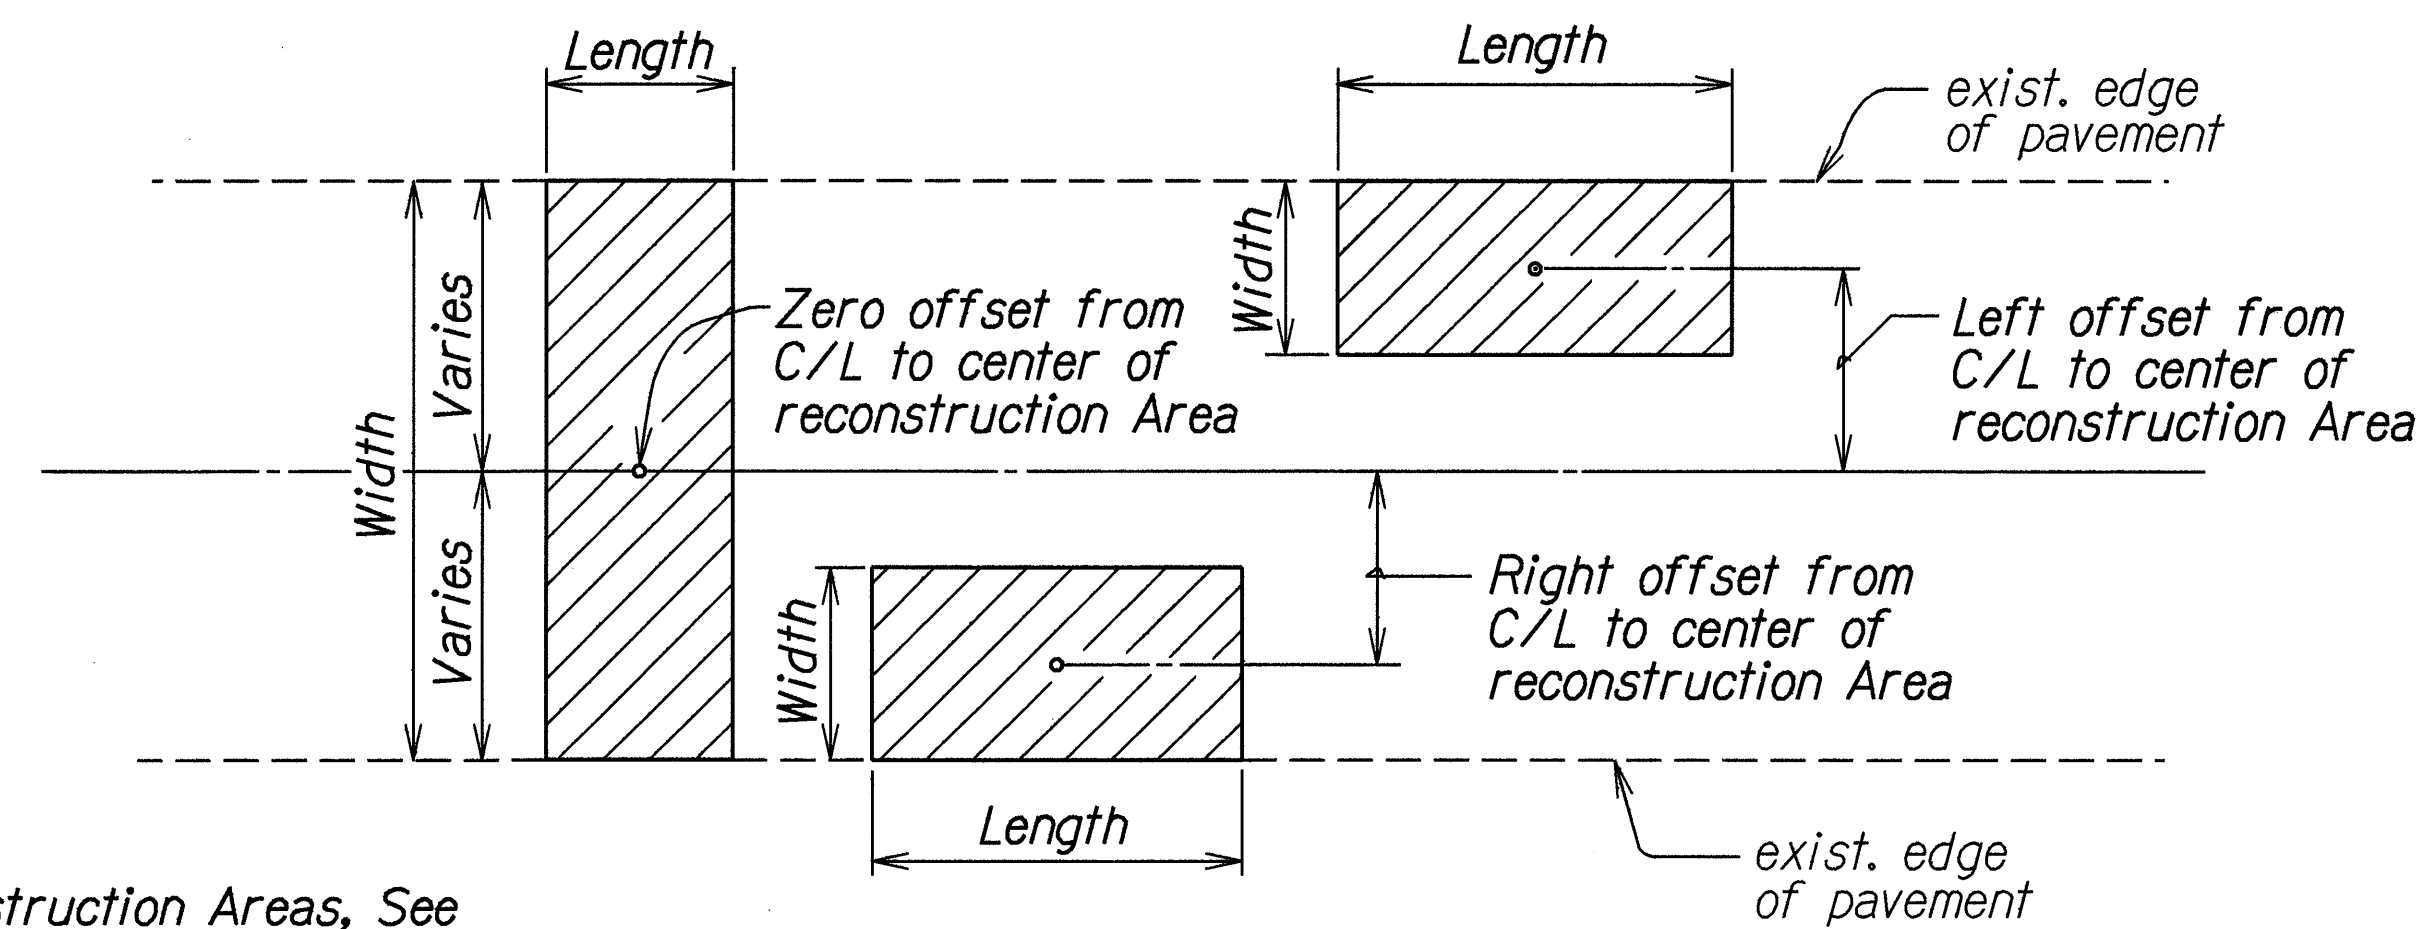

NOTES:  
For Reconstruction Areas, See Plan Sht. No. \_\_\_\_

**TYPICAL PLAN**  
Not To Scale

ORIGINAL PLAN	DATE	3/15/94
DRAWN BY		
TRACED BY		
NOTED BY		
CHECKED BY		
DESIGNED BY		
IN CHARGE		

STATE OF HAWAII  
DEPARTMENT OF TRANSPORTATION  
HIGHWAYS DIVISION

**PAVEMENT RECONSTRUCTION DETAIL**

QUEEN KAAHUMANU HWY RESURFACING  
HONOKOHAU TO KEAHOLE  
F. A. PROJECT NO. STP-019-1(18)

Scale: As Shown Date: Feb., 1995

SHEET No. 1 OF 1 SHEETS