




FED. ROAD DIST. NO.	STATE	FED. AID PROJ. NO.	FISCAL YEAR	SHEET NO.	TOTAL SHEETS
HAWAII	HAW.	STP-019-1(18)	1995	4	30

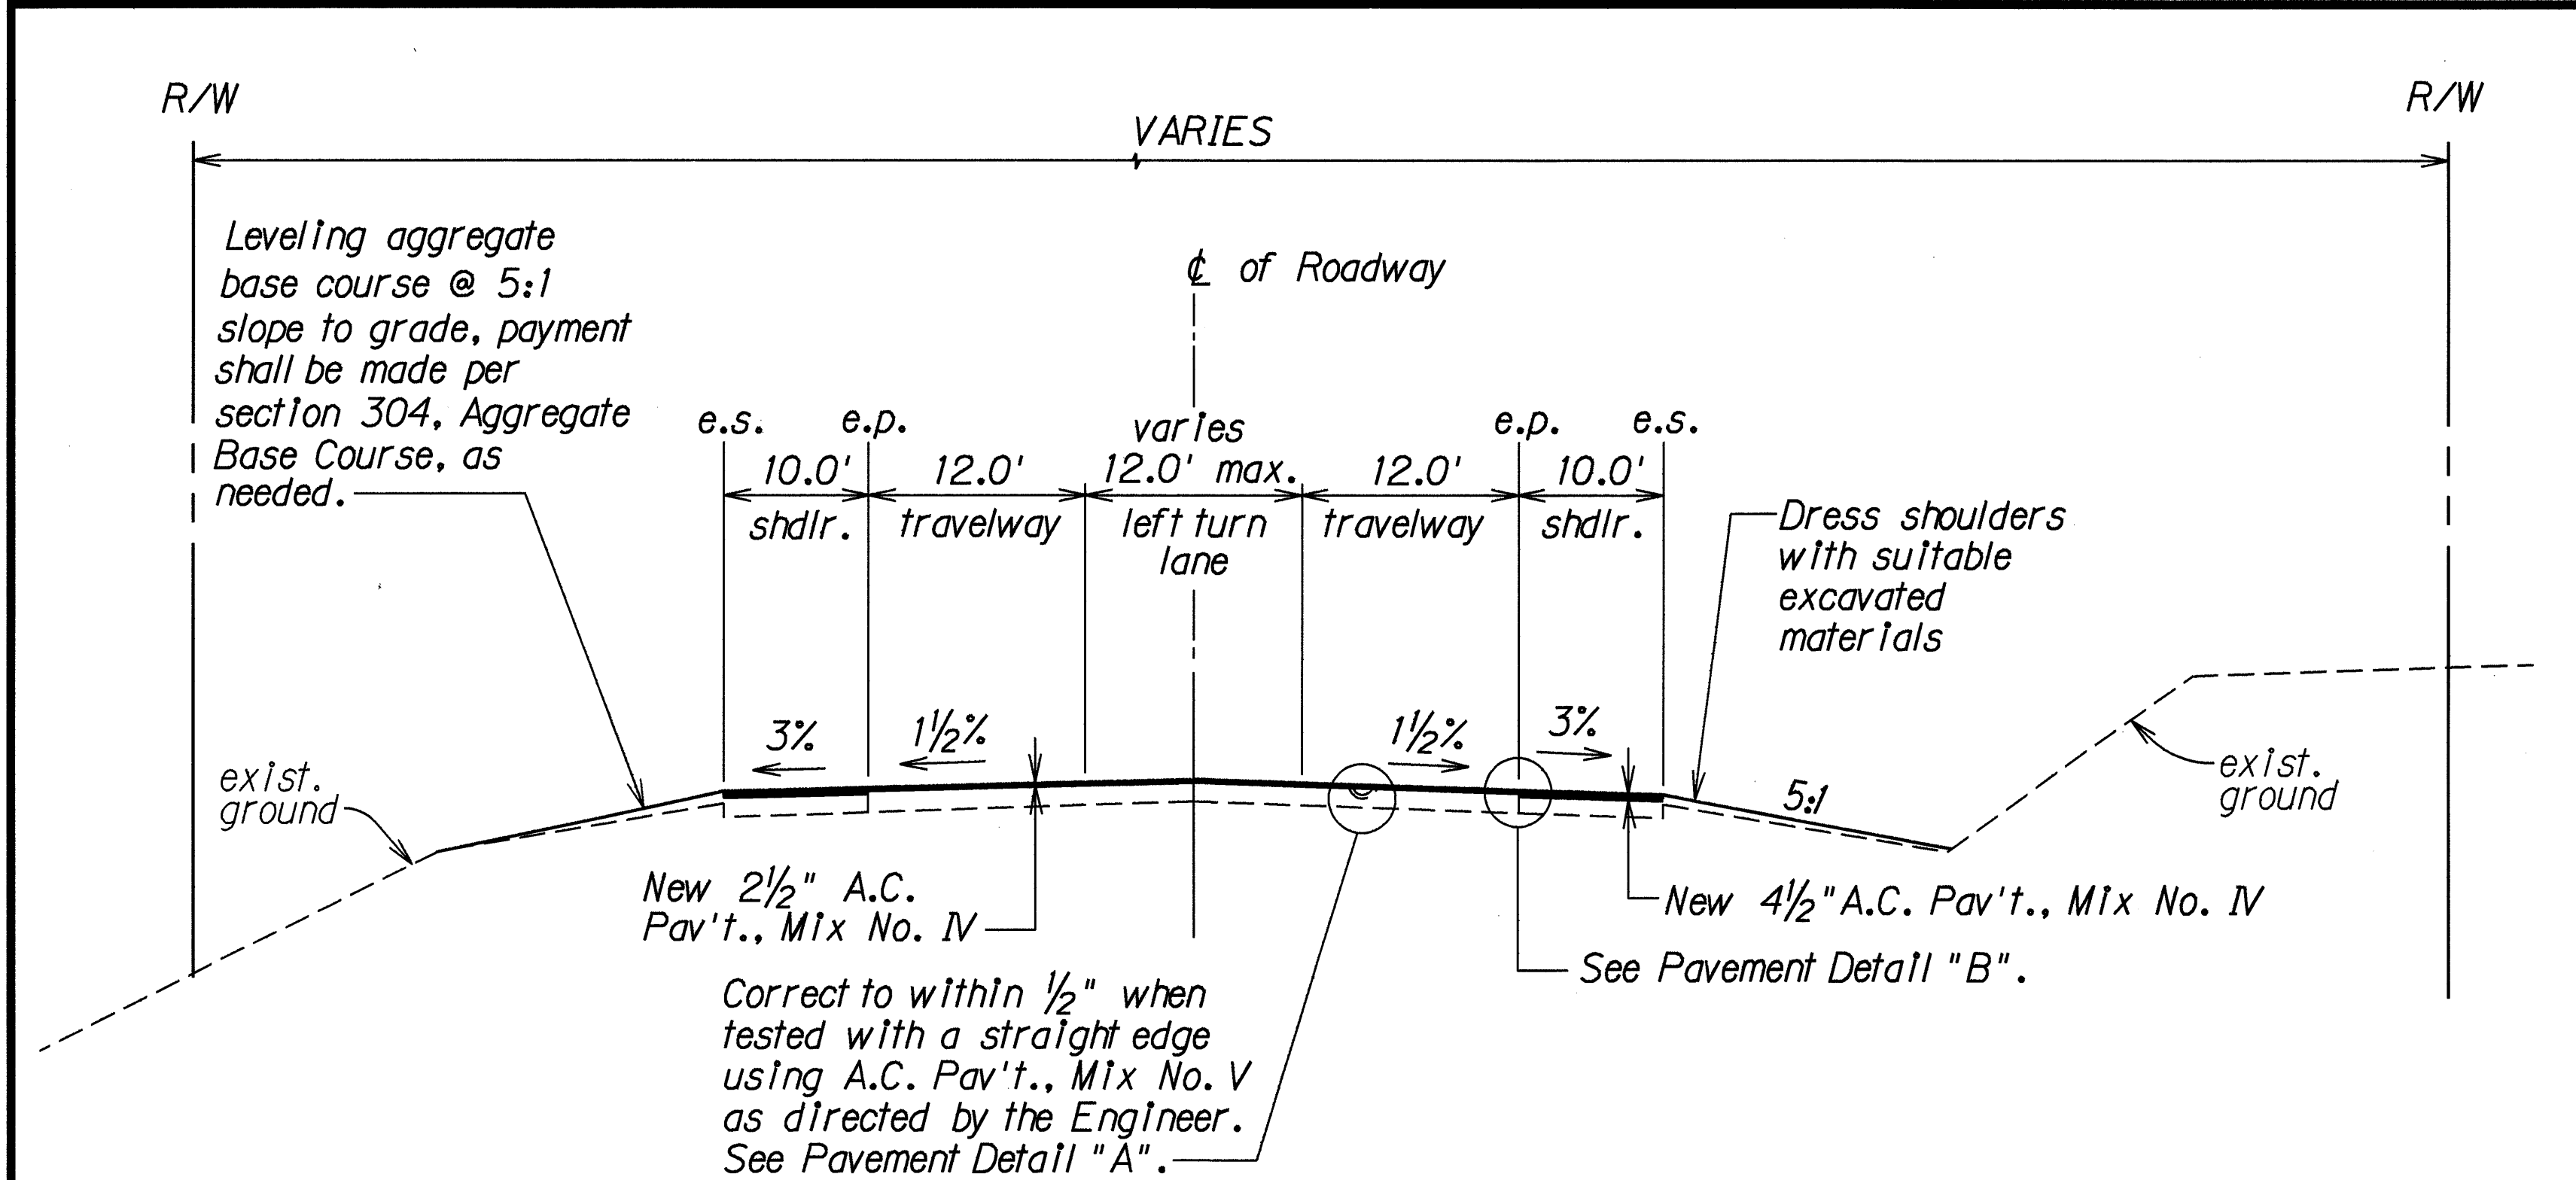


TYPICAL SECTION
Not To Scale

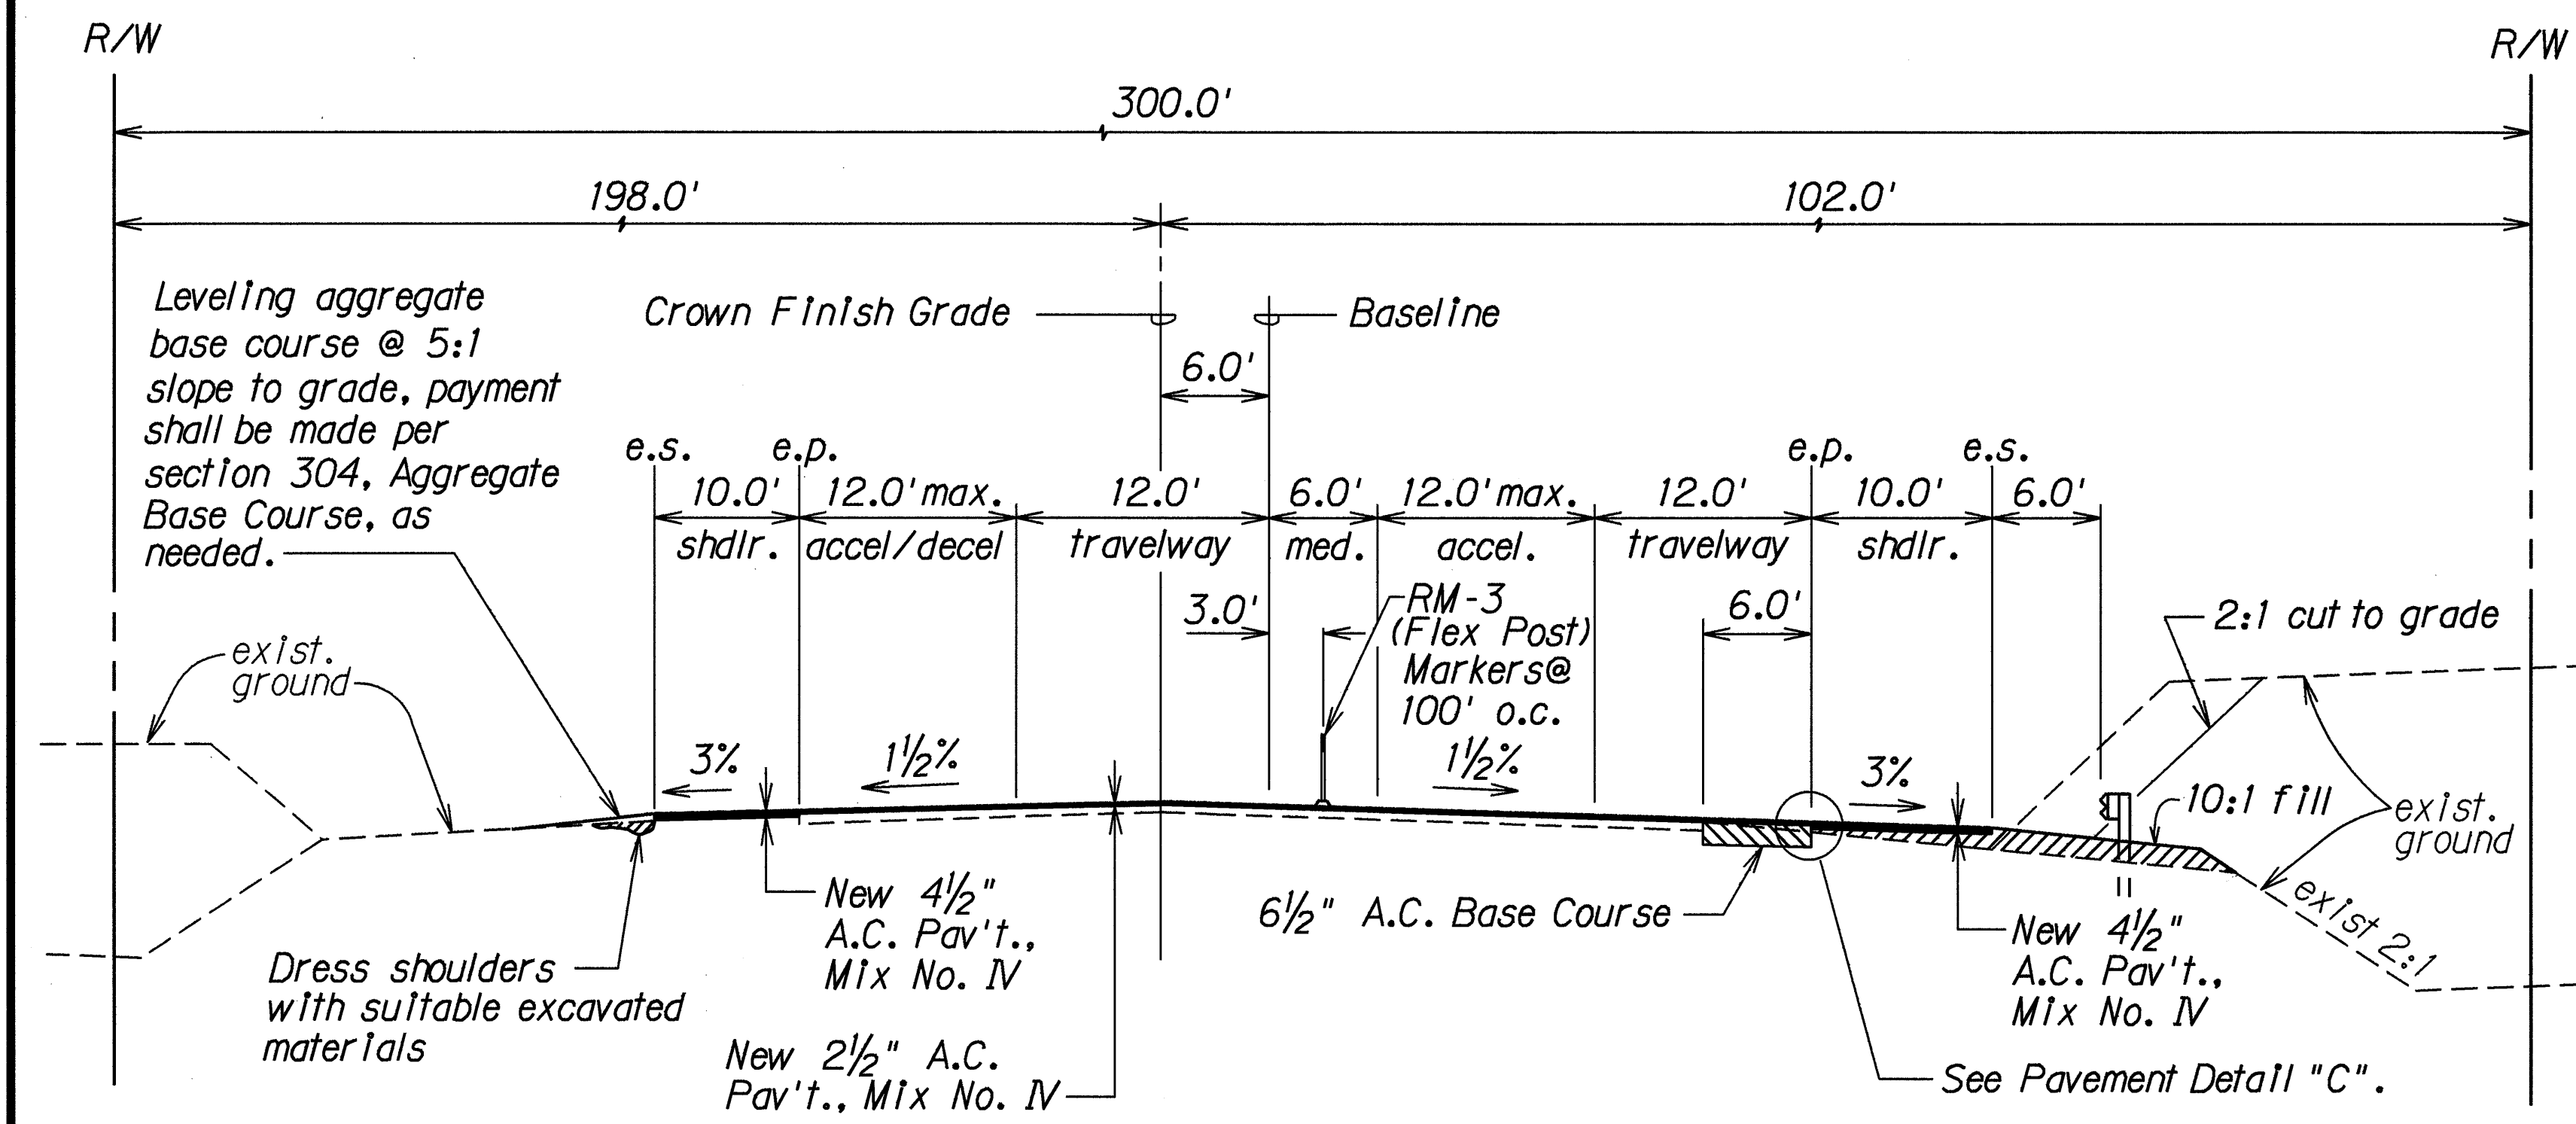

TYPICAL SECTION-NEW 6-FT MEDIAN AT KEAHOLE AIRPORT INTERSECTION
STA. 224+40 to STA. 245+80
Not To Scale

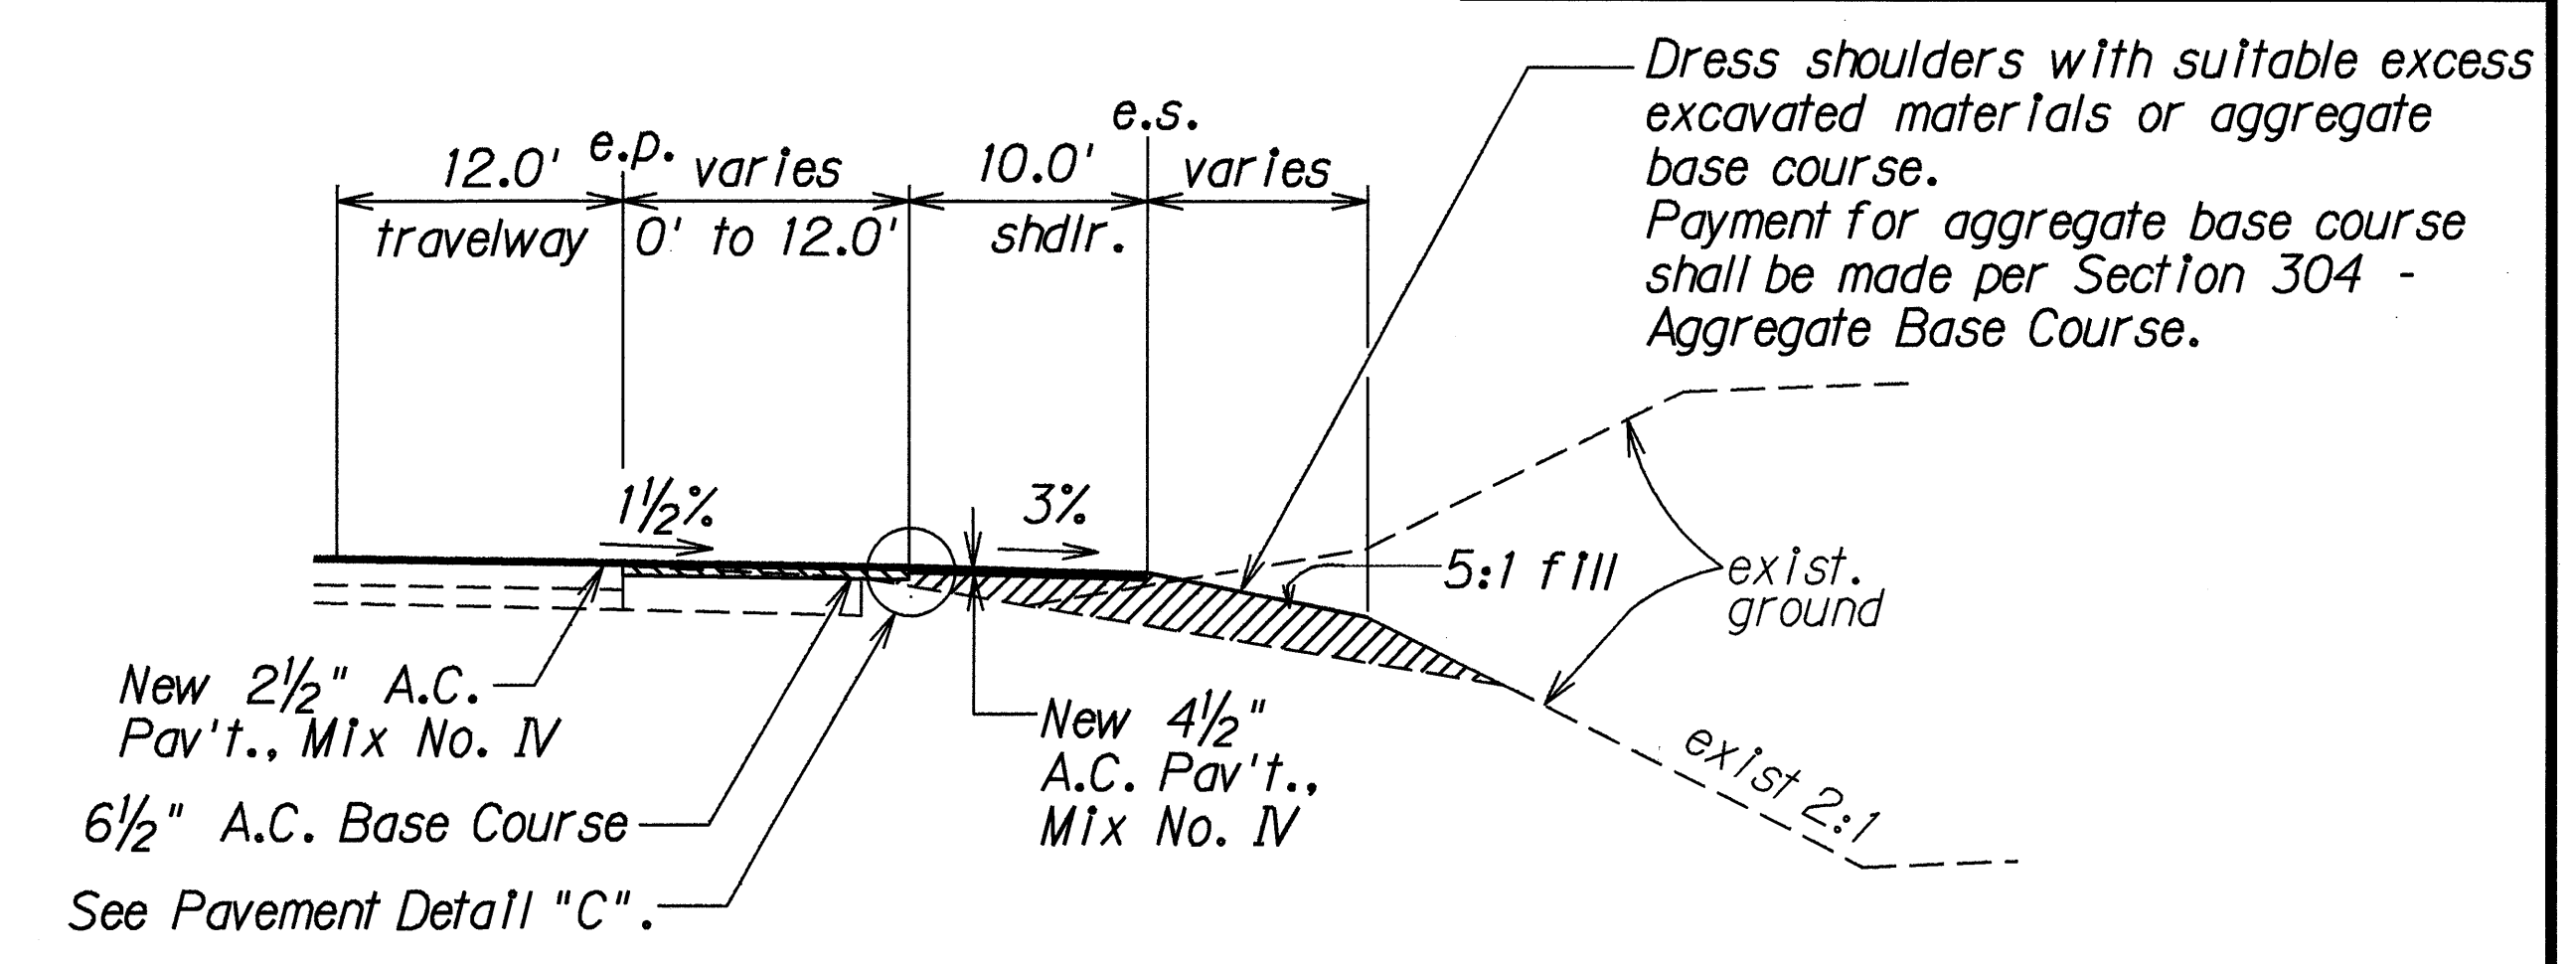


TYPICAL SECTION
ACCELERATION/DECELERATION LANE EXTENSION
Not To Scale

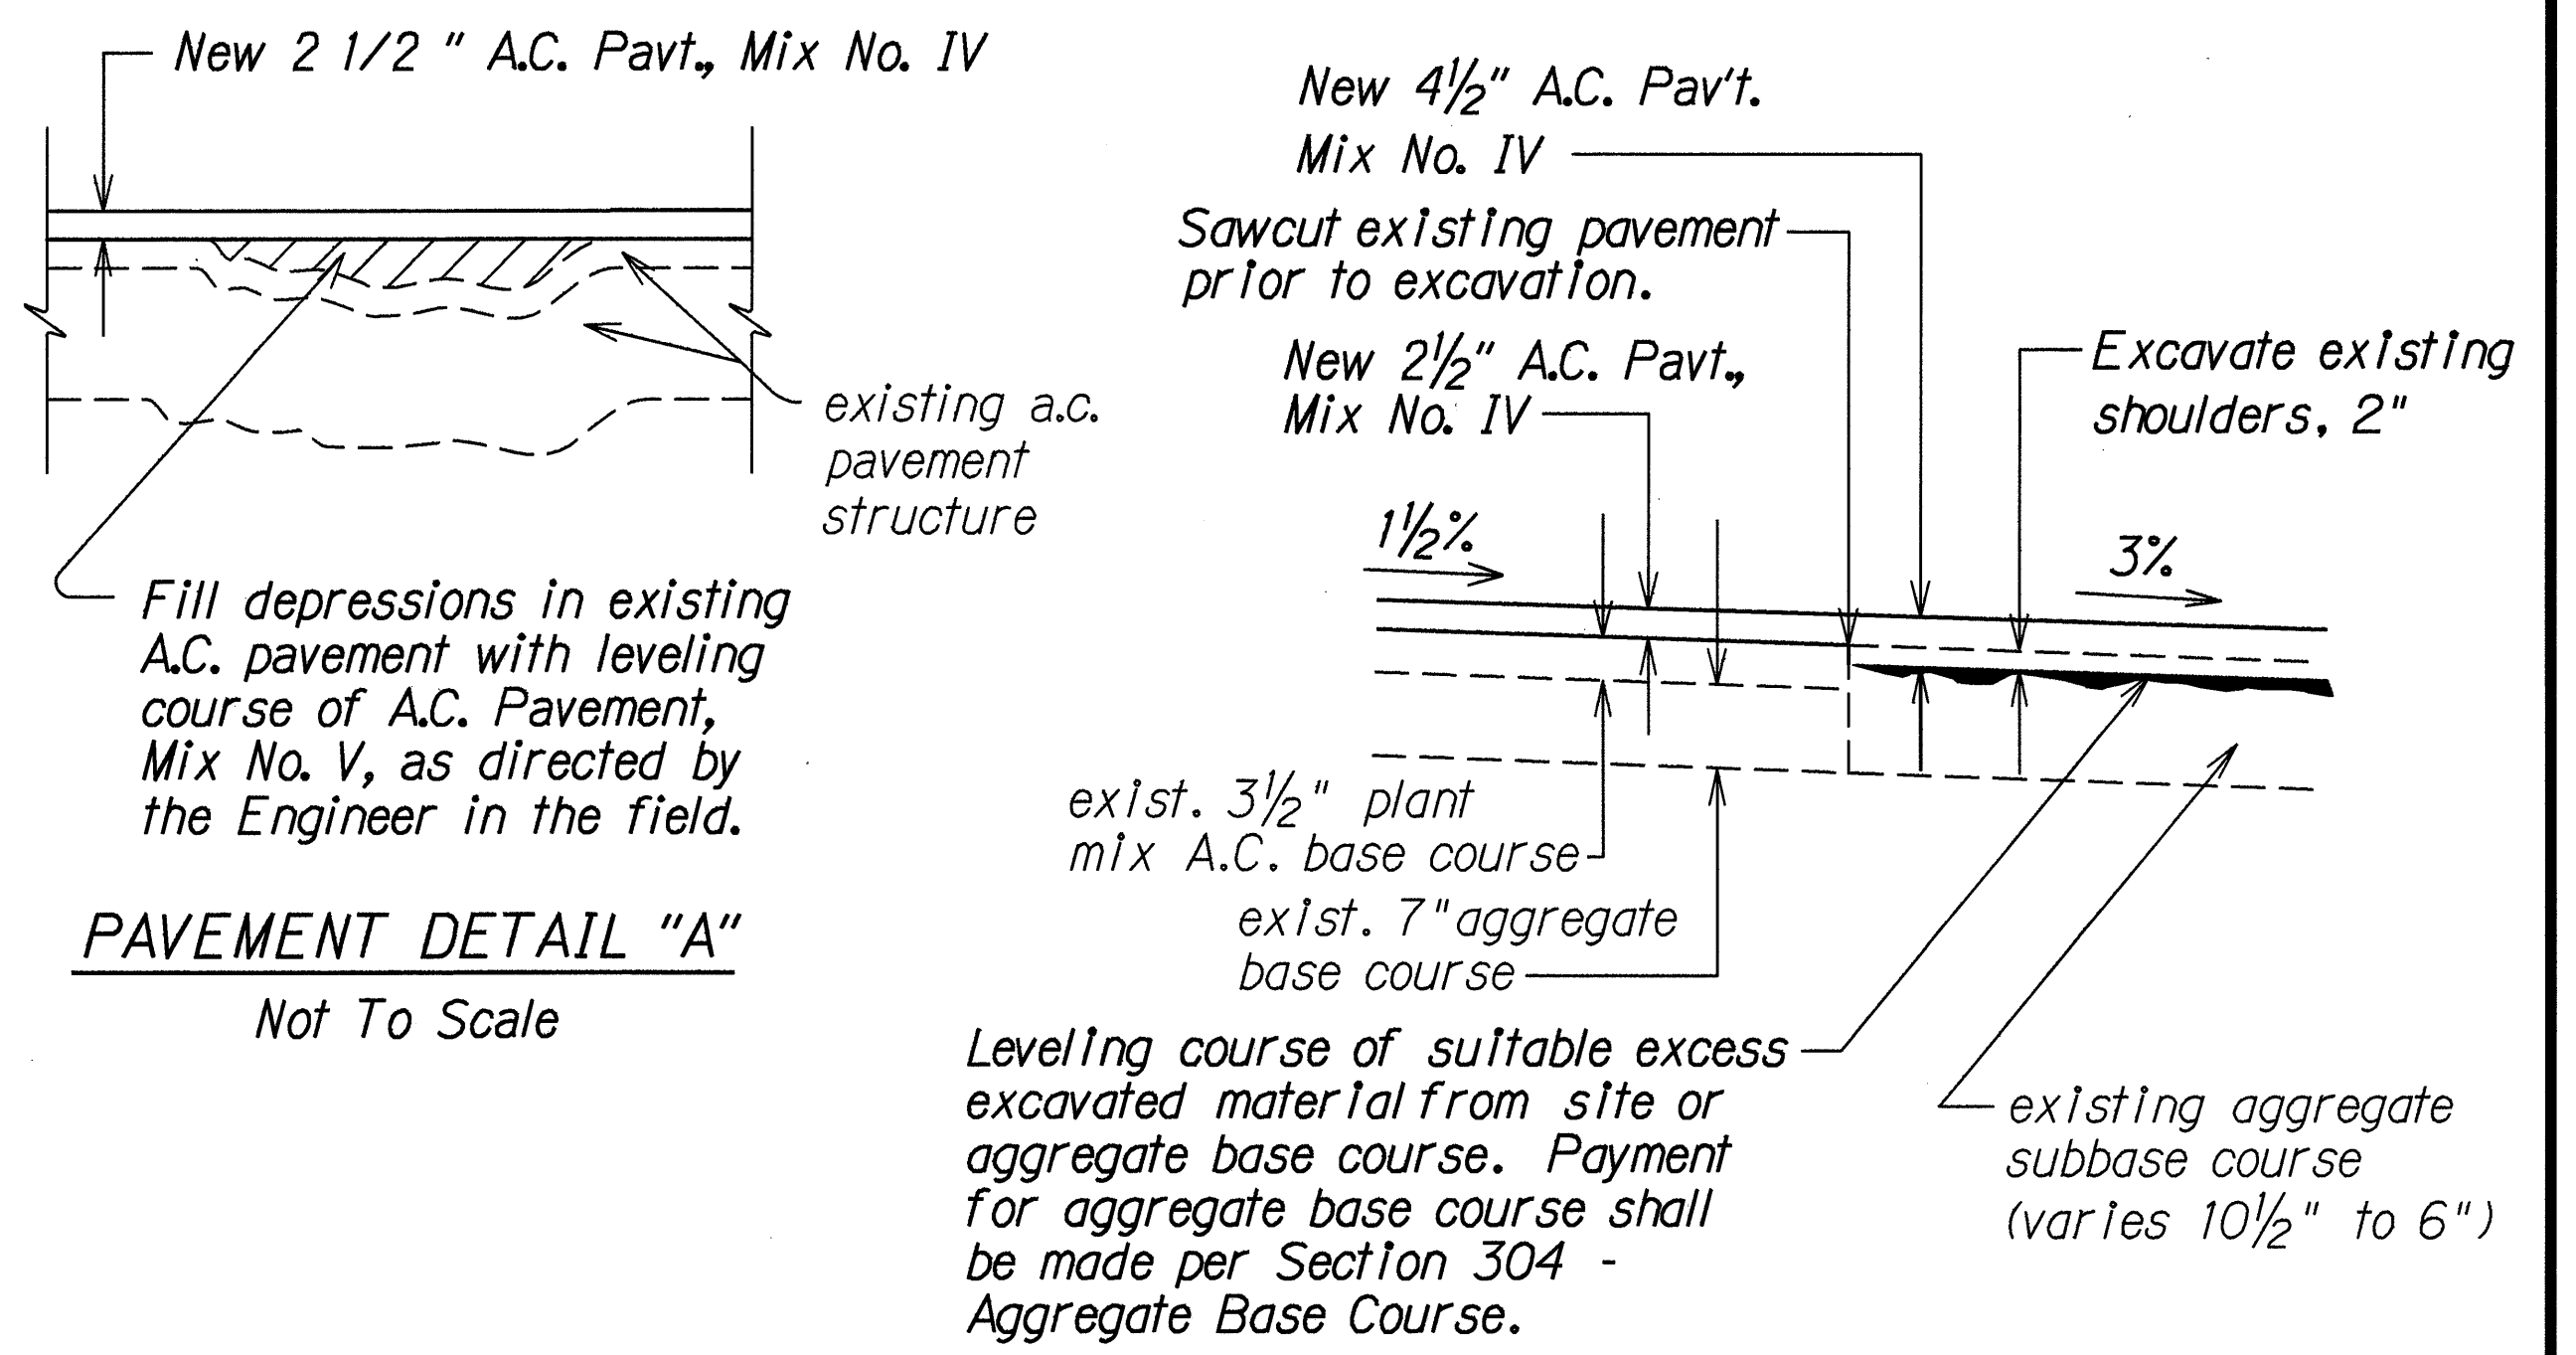

PAVEMENT DETAIL "A"
Not To Scale

PAVEMENT DETAIL "B"
Not To Scale

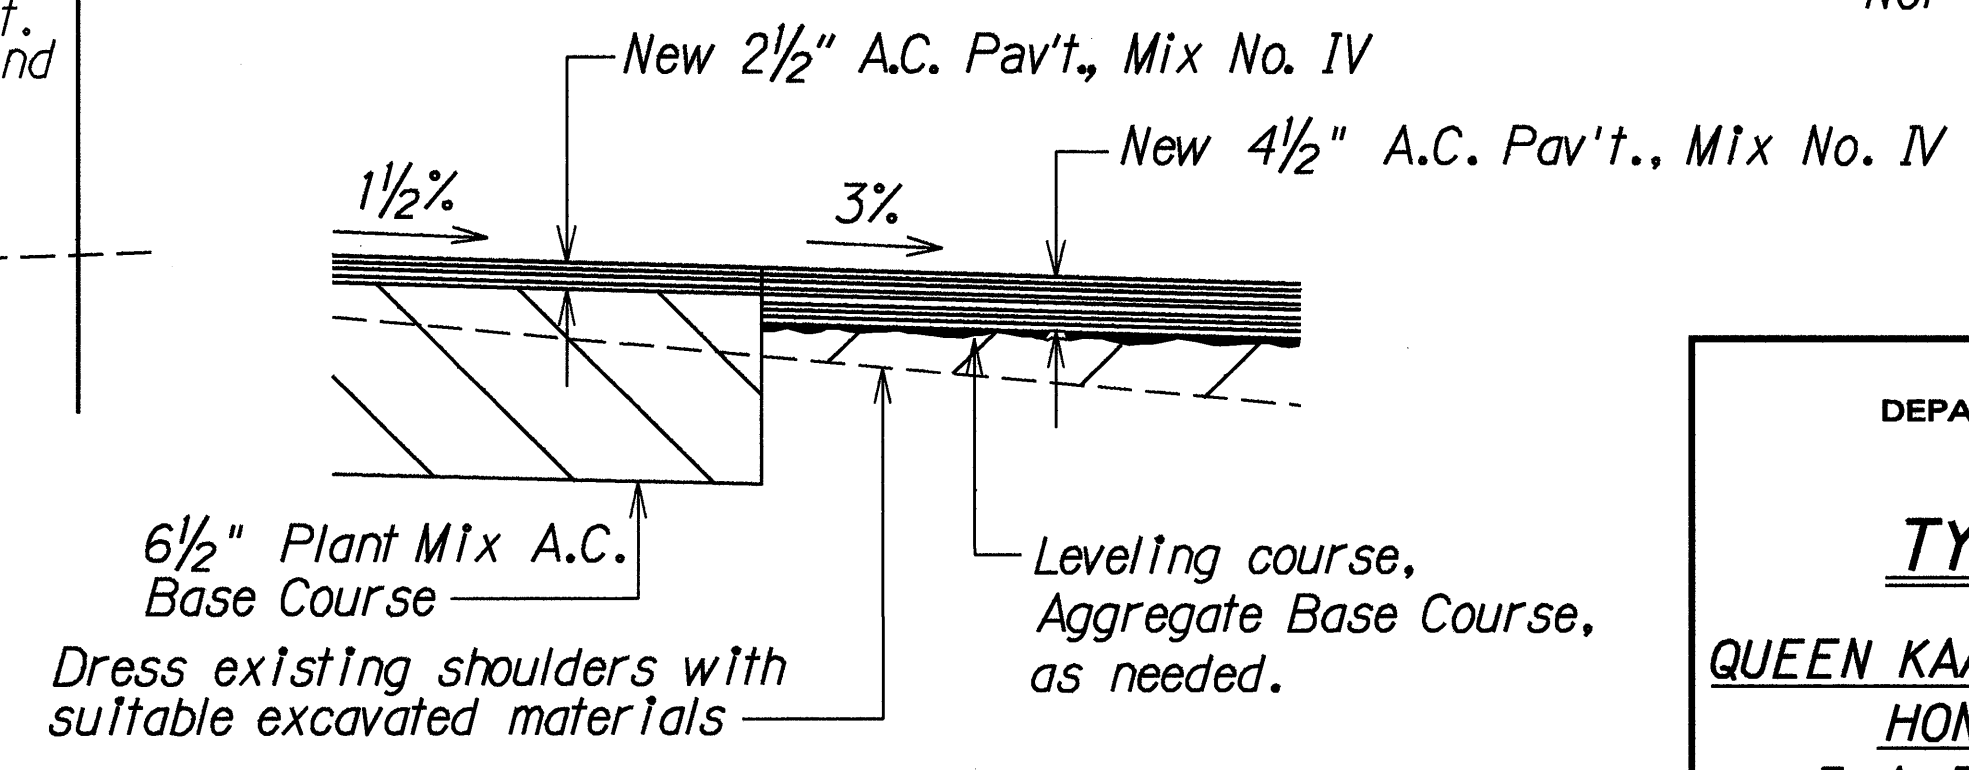

PAVEMENT DETAIL "C"
Not To Scale

STATE OF HAWAII
DEPARTMENT OF TRANSPORTATION
HIGHWAYS DIVISION

TYPICAL SECTION
QUEEN KAAHUMANU HWY RESURFACING
HONOKOHAU TO KEAHOLE
F. A. PROJECT NO. STP-019-1(18)
Scale: As Shown Date: Feb., 1995
SHEET No. 1 OF 1 SHEETS

SURVEY PLOTTED BY	DATE
DRAWN BY	
NOTE BOOK	
QUANTITIES BY	
CHECKED BY	