



FED. ROAD DIST. NO.	STATE	FED. AID PROJ. NO.	FISCAL YEAR	SHEET NO.	TOTAL SHEETS
HAWAII	HAW.	STP-019-2(34)	1995	22	40

NOTES:

1. Reflector markers located behind guardrail shall be installed with steelposts. At all other locations reflector markers shall be installed with flexible delineator posts.
2. For New Guardrail Installation Schedule See Sheet 32 .
3. Exact location of reflector markers shall be determined in the field by the Engineer .
4. All guardrail sections shall be 12' - 6" in length .

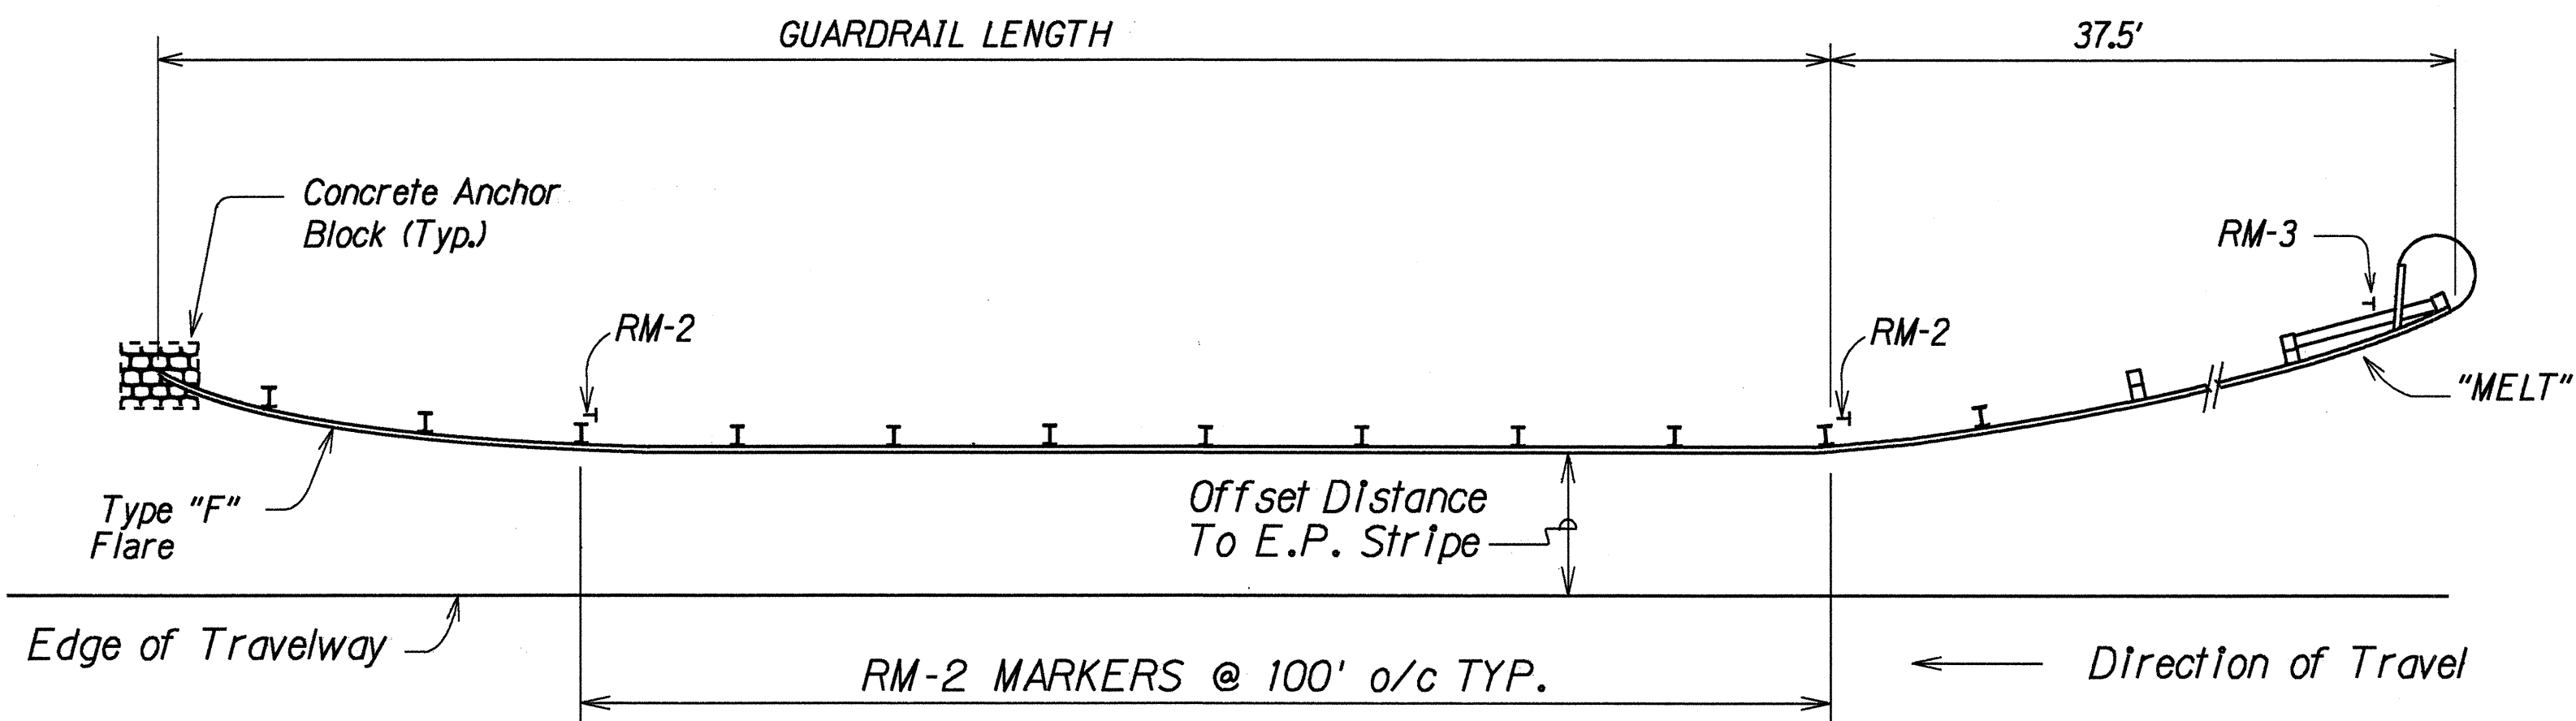

TYPICAL @ "MELT" & "F" END TREATMENT

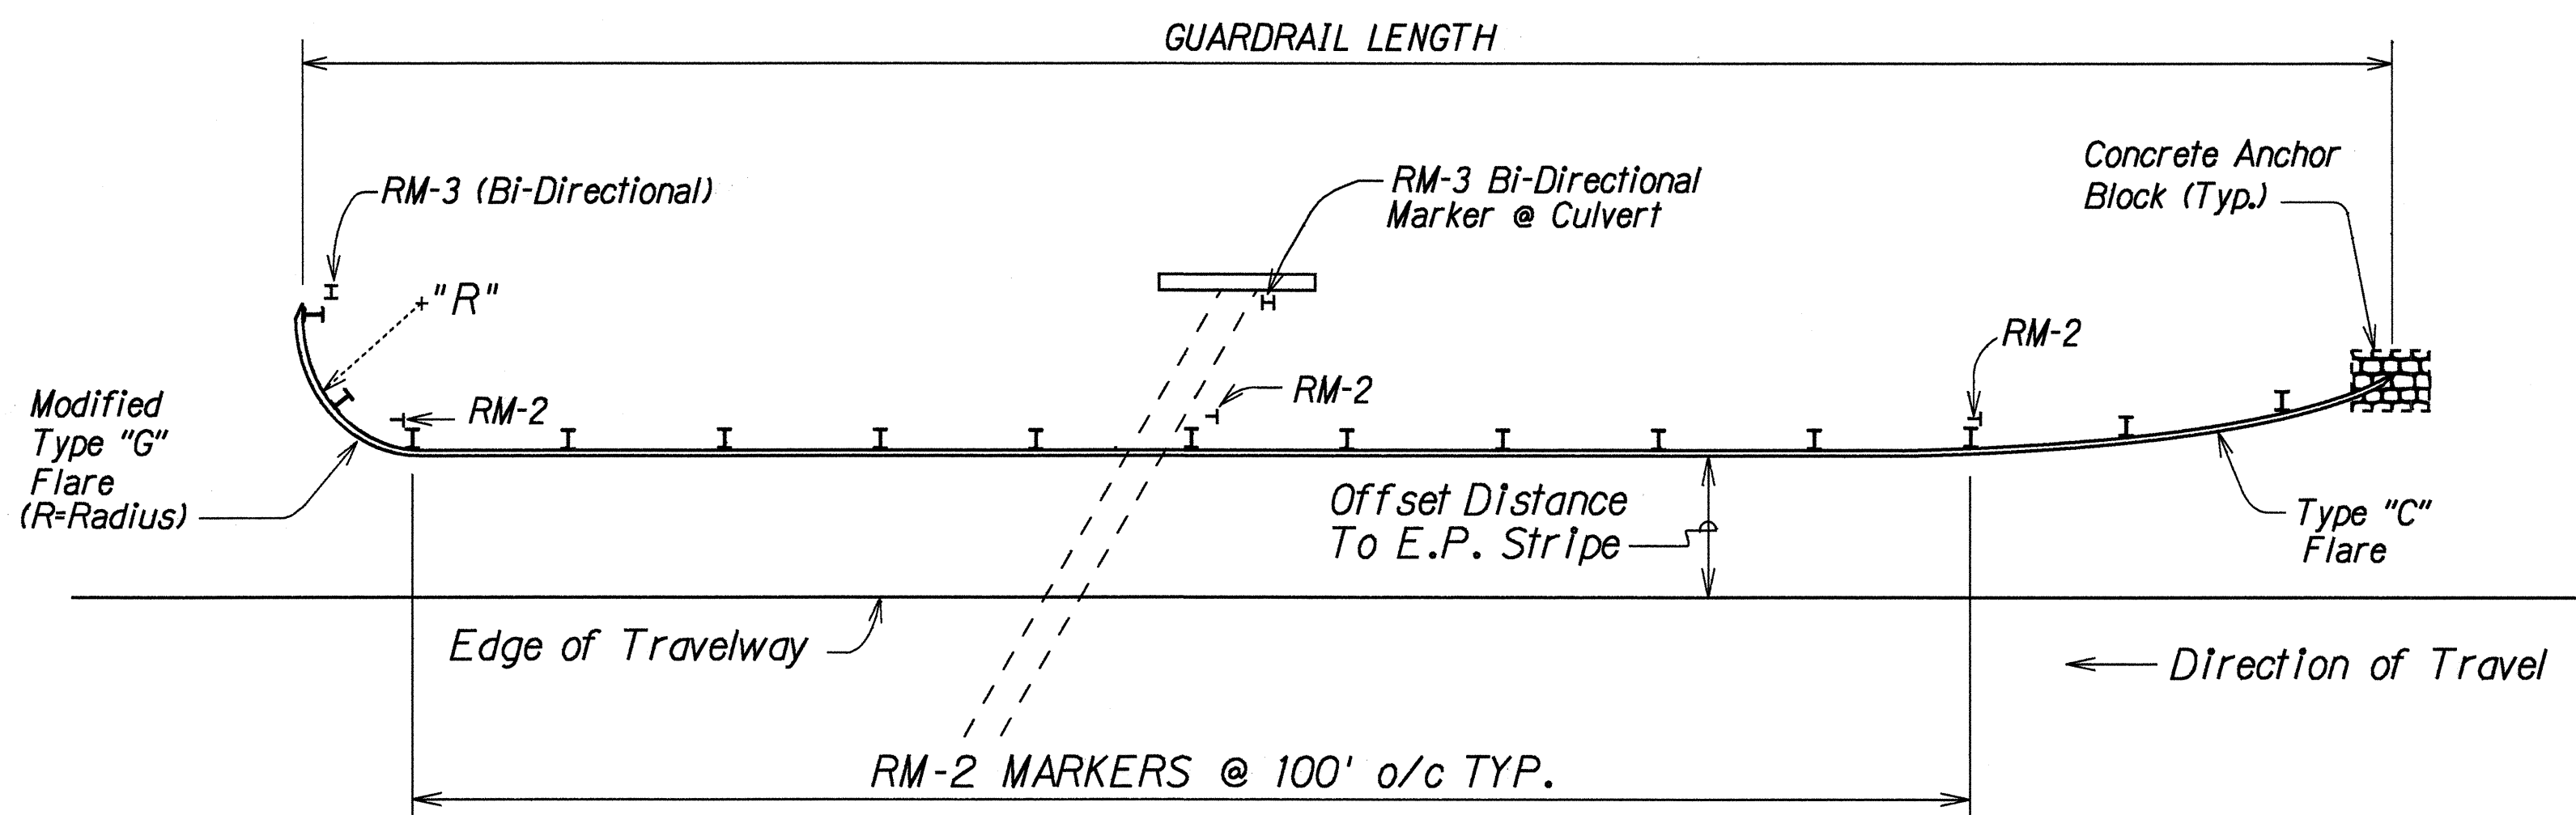

TYPICAL @ MODIFIED "G" & "C" END TREATMENT

TYPICAL GUARDRAIL REFLECTOR MARKER INSTALLATION

Not To Scale

ORIGINAL PLAN	DATE
DESIGNED BY	
NOTED BY	
CHECKED BY	
NO.	

STATE OF HAWAII DEPARTMENT OF TRANSPORTATION HIGHWAYS DIVISION
GUARDRAIL REFLECTOR MARKER DETAIL
HAWAII BELT ROAD RESURFACING KULANA STREET TO WAILUKU BRIDGE F. A. Project No. STP-019-2(34)
Scale: As Shown Date: March, 1995
SHEET No. 1 OF 1 SHEETS