4" Single Solid White Stripe

(Tape Type I or Thermoplastic Extrusion)

(Tape, Type III or Thermoplastic Extrusion)

(Tape, Type III or Thermoplastic Extrusion)

with Type C Markers at 40'-0" o.c.

8" White Crosswalk

4" White Guide Lines, 2' Stripe with 4'-0" space

4" White Edge Line Extension, 2' Stripe at 10'-0"


o.c. (Tape, Type III or Thermoplastic Extrusion)

FED. ROAD	STATE	FED. AID	FISCAL	SHEET	TOTAL
DIST. NO.		PROJ. NO.	YEAR	NO.	SHEETS
HAWAII	HAW.	STP-019-2(34)	1995	4	40

NOTES

Pavement Markings and Striping

- Layout of pavement markings and striping shall be done by the Contractor and approved by the Engineer prior to any installation work.
- 2. Existing pavement markings not incorporated in the final traffic pattern shall be removed as directed by the Engineer. Costs shall be incidental to the various pavement marking items.
- Raised pavement markers shall not be installed within crosswalks.
- Final locations of all stop lines shall be approved by the Engineer prior to installation.
- All pavement striping shall be as noted on the legend, or plans.
- All preformed pavement marking tapes over existing pavement shall be applied with an approved primer as recommended by the tape manufacturer and as approved by the Engineer. The primer shall be allowed to dry to the tacky stage prior to tape application.
- Contractor shall obtain blue raised pavement markers from County of Hawaii Fire Department and install them at the direction of the Engineer. The cost of installing the markers shall be incidental to other contract items.
- Contractor shall paint all existing raised curbs in divided highway section. Color to match adjacent pavement striping. Payment shall be incidental to pavement striping items.
- All new bituminous curb, Type 6, shall be painted white. Payment shall be incidental to Item 609.6000 Bituminous Curb, Type 6.

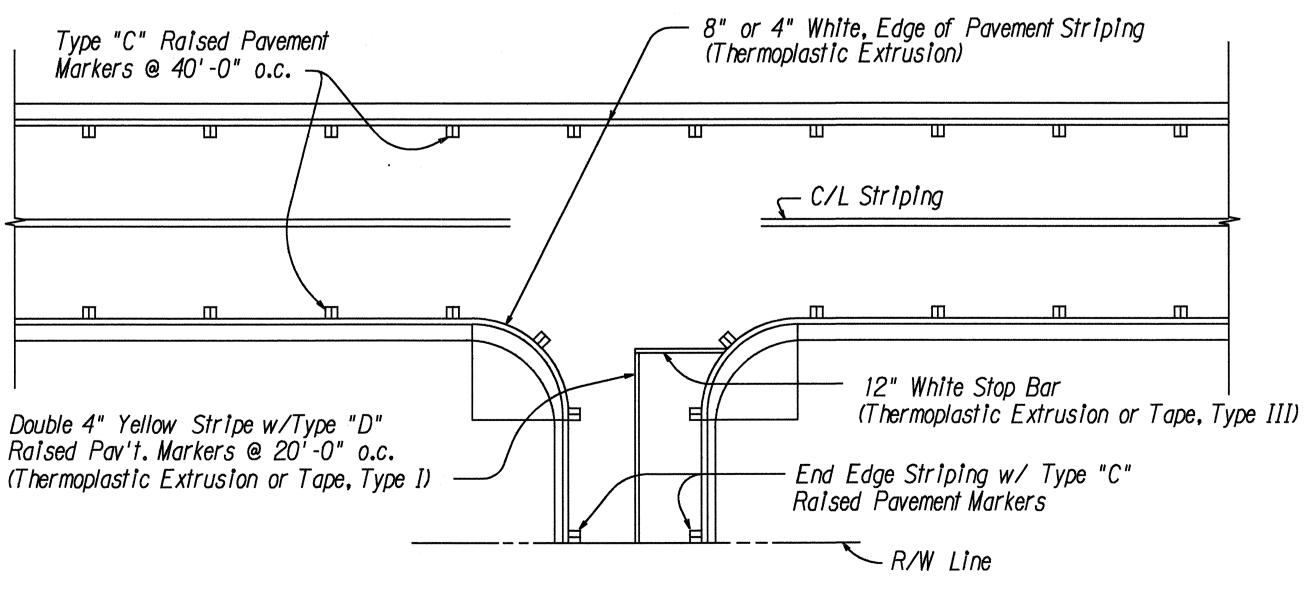

TYPICAL EDGE OF PAVEMENT MARKING Not to Scale

Scale: As Shown Date: March, 1995 SHEET No. 1 OF 1 SHEETS

STATE OF HAWAII

DEPARTMENT OF TRANSPORTATION

HIGHWAYS DIVISION

PAVEMENT MARKING

LEGEND AND NOTES

HAWAII BELT ROAD RESURFACING

KULANA STREET TO WAILUKU BRIDGE

F. A. Project No. STP-019-2(34)