



FED. ROAD DIST. NO.	STATE	FED. AID PROJ. NO.	FISCAL YEAR	SHEET NO.	TOTAL SHEETS
HAWAII	HAW.	STP-019-2(34)	1995	5	40

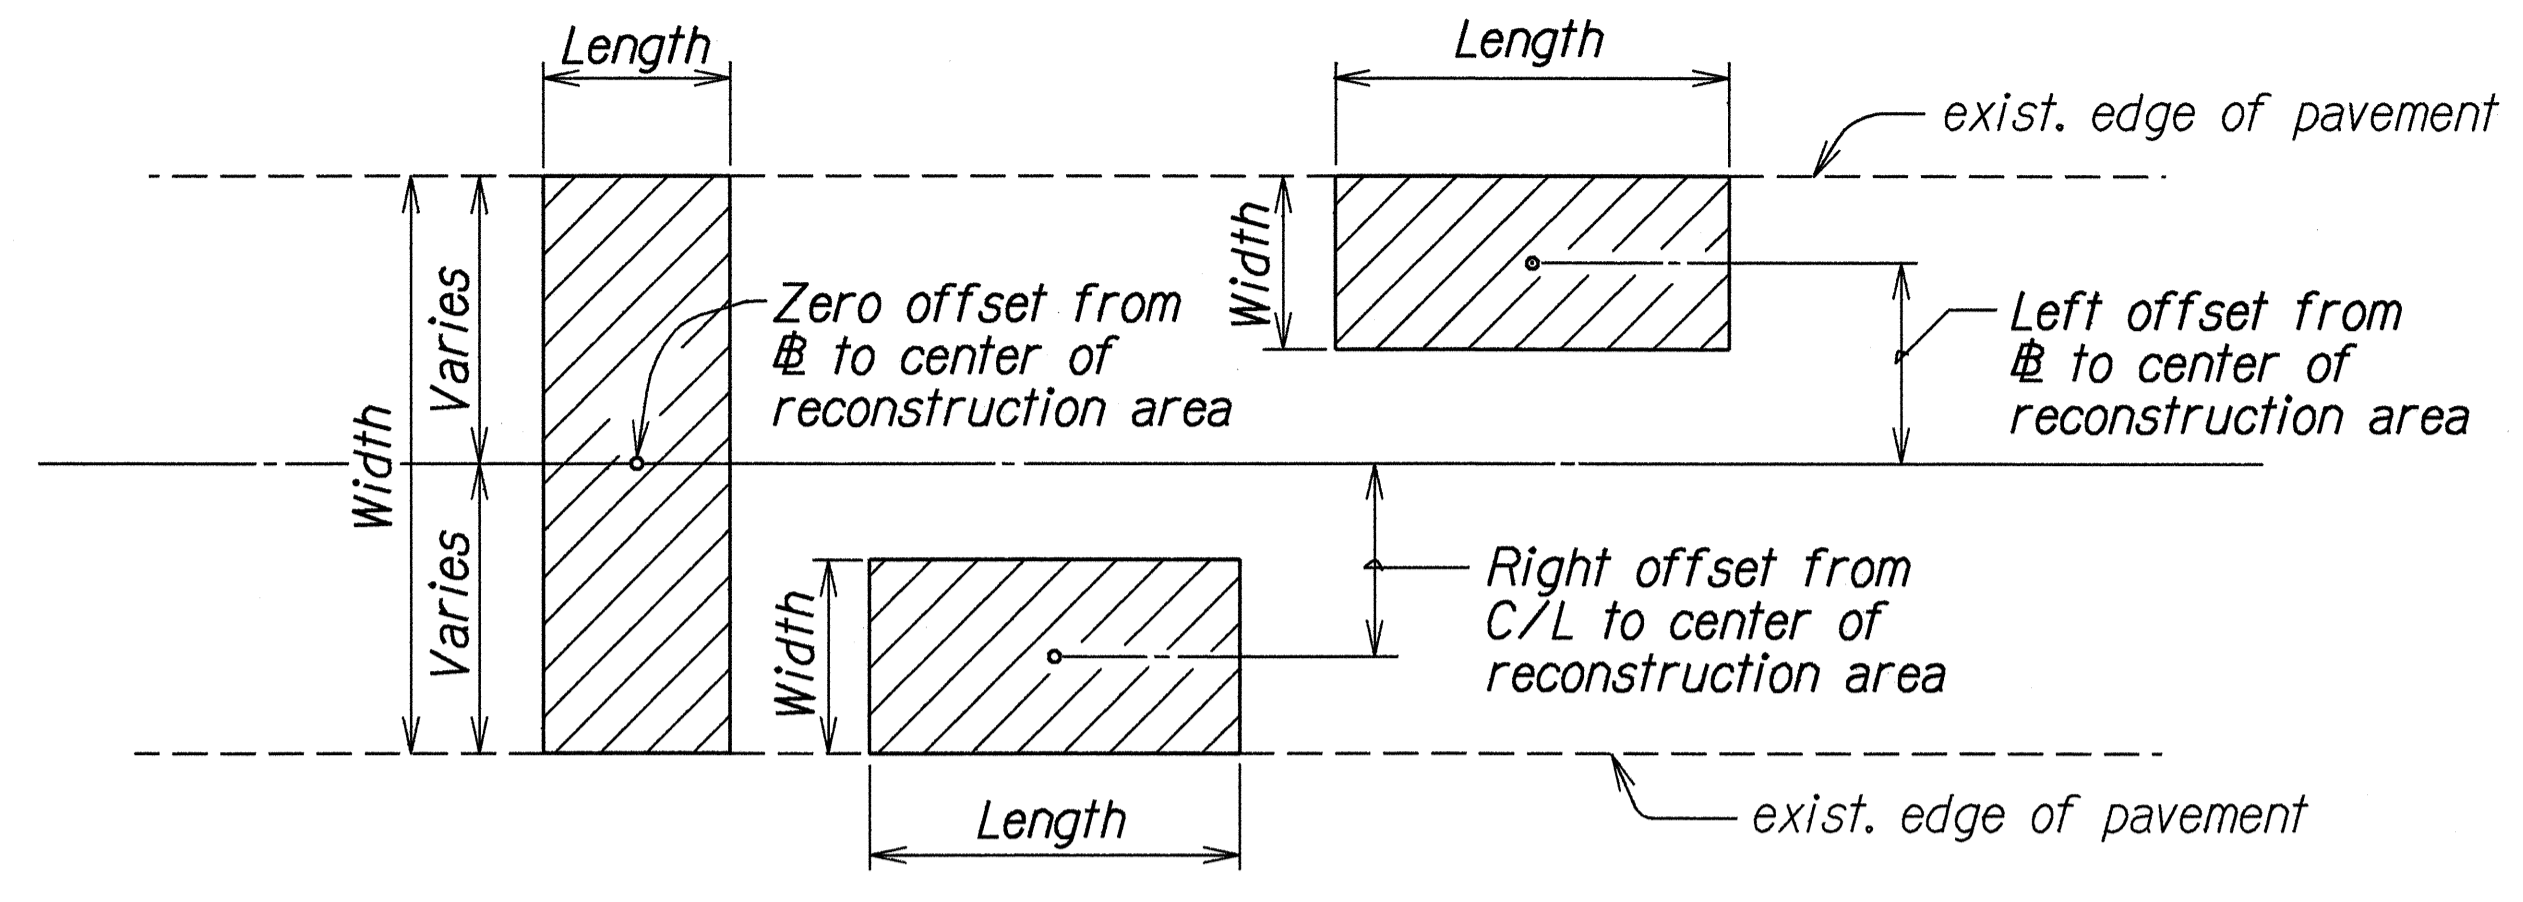


TYPICAL PLAN
Not To Scale

NOTE:
For reconstruction area schedule see sheet 27.

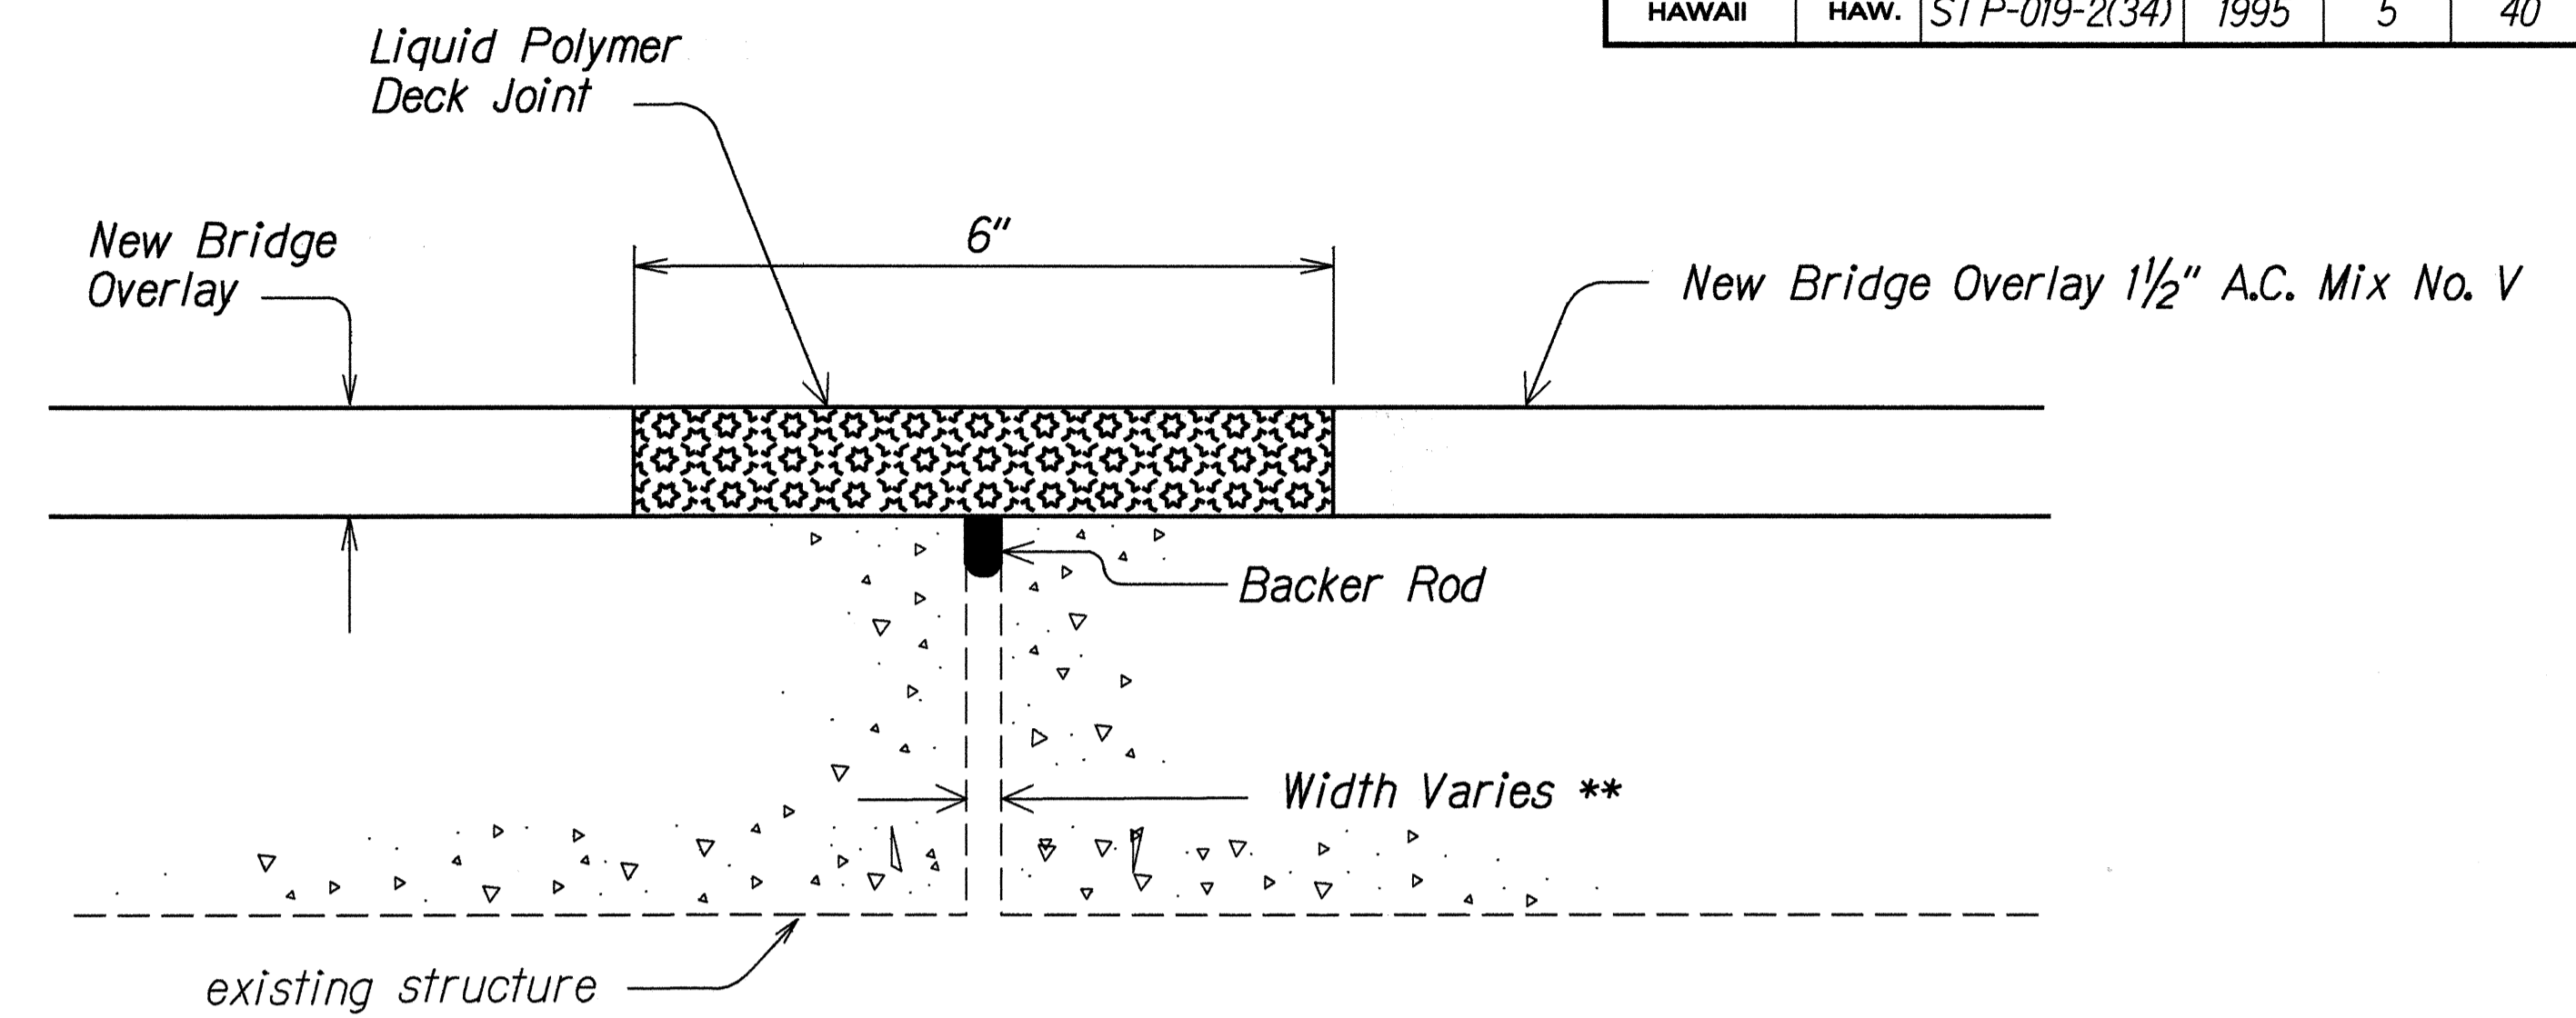


EXPANSION JOINT DETAIL, PUKIHAE BRIDGE DECK
Not to Scale

NOTE:
** Contractor shall verify width in the field prior to pre-fabricating and ordering of materials.

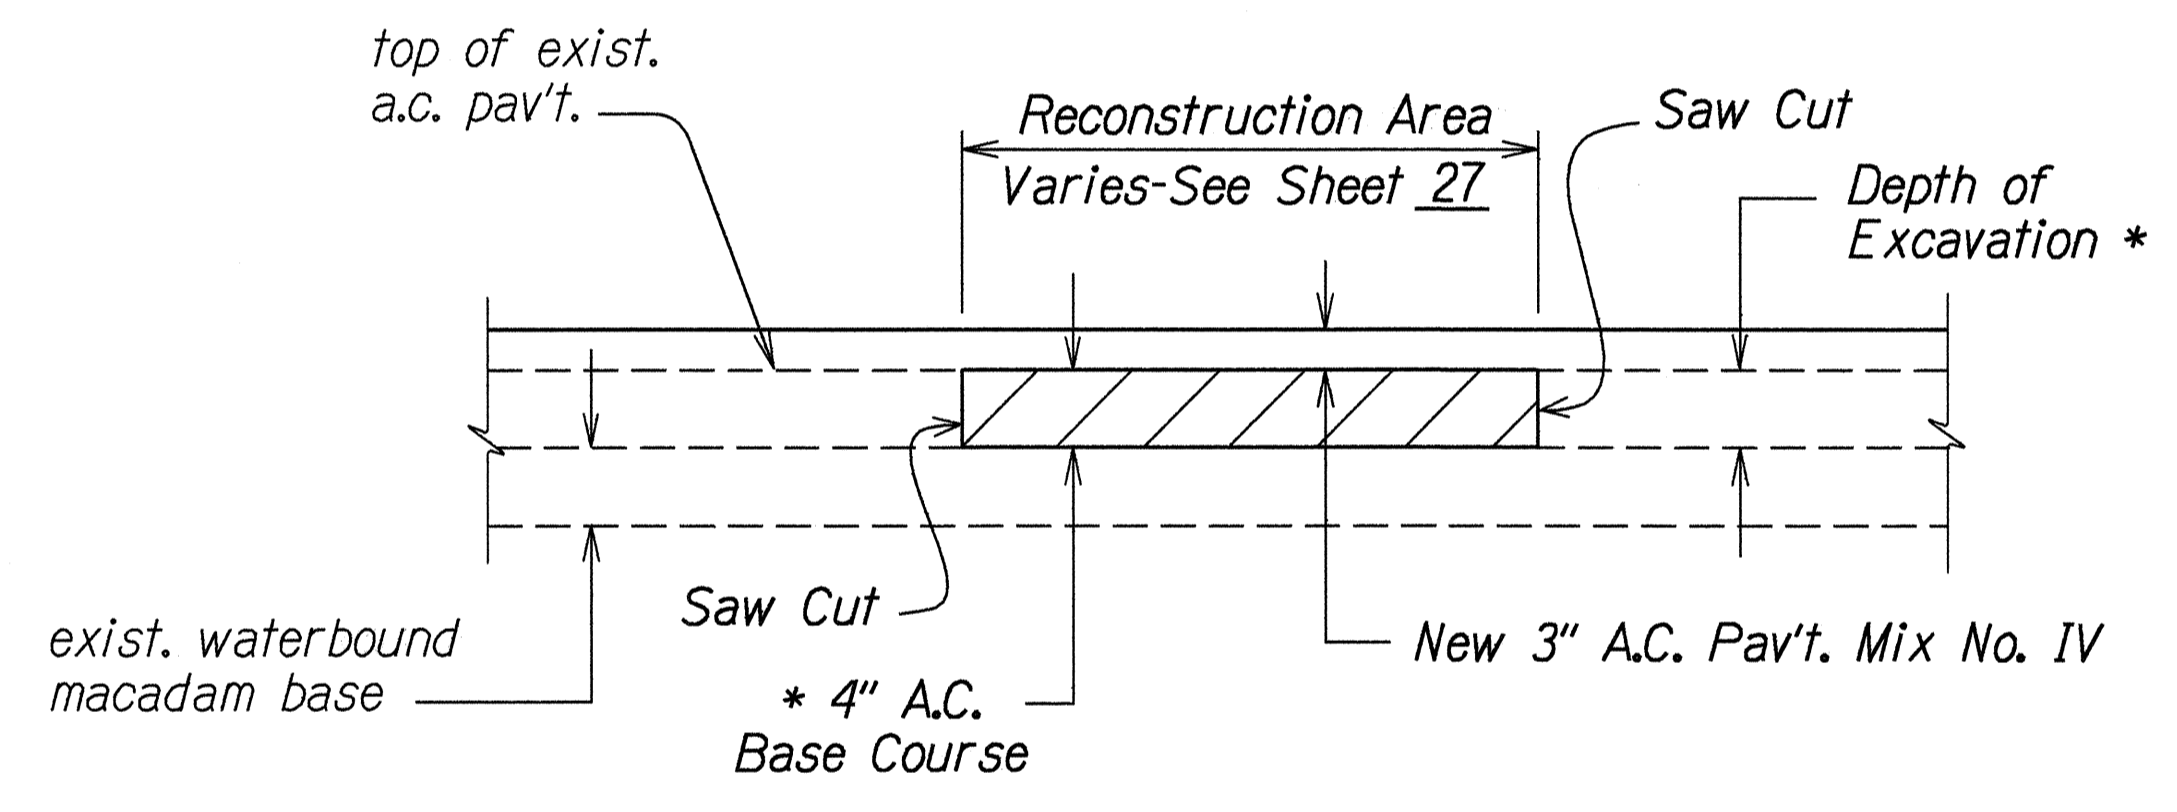


A.C. PAVEMENT RECONSTRUCTION DETAIL
Not To Scale

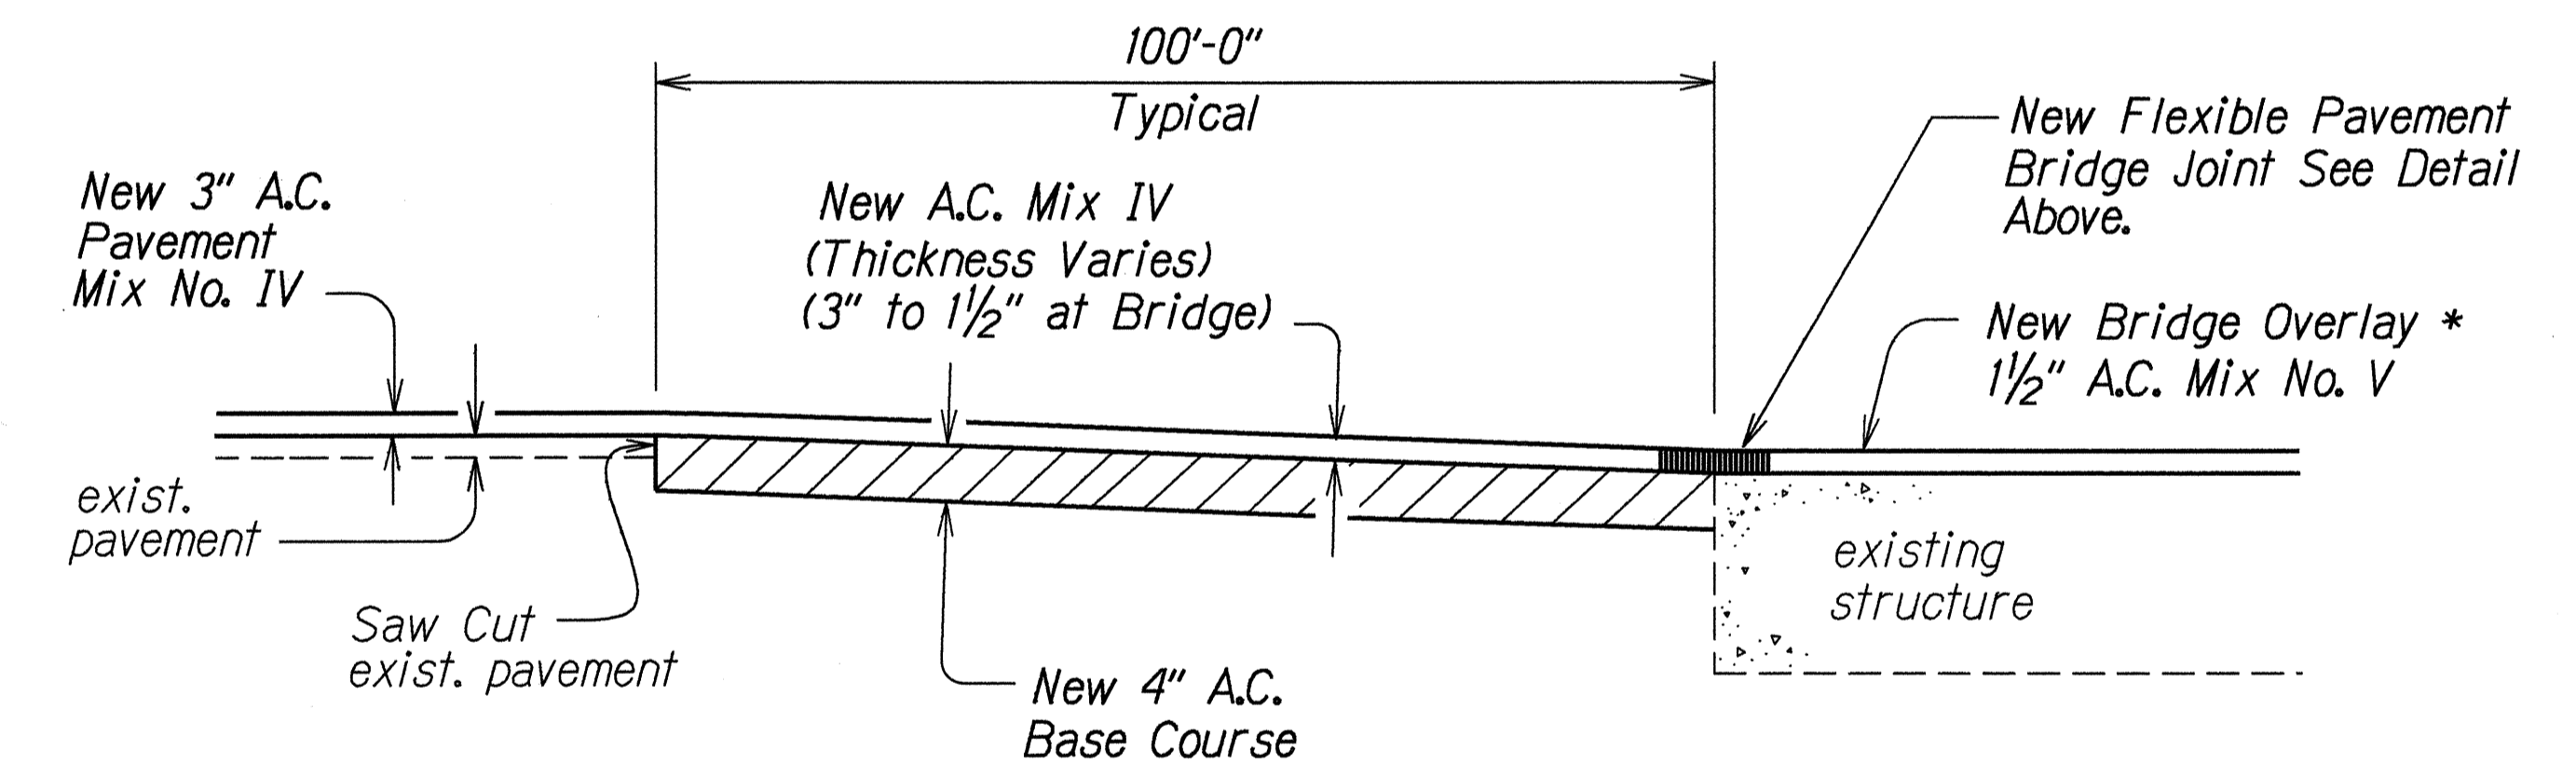

TYPICAL PUKIHAE BRIDGE APPROACH RECONSTRUCTION DETAIL
Not to Scale

* Contractor to remove A.C. overlay without damage to concrete deck. Repair deteriorated conc. and prepare for paving. Deck condition must be approved by Engineer prior to resurfacing.

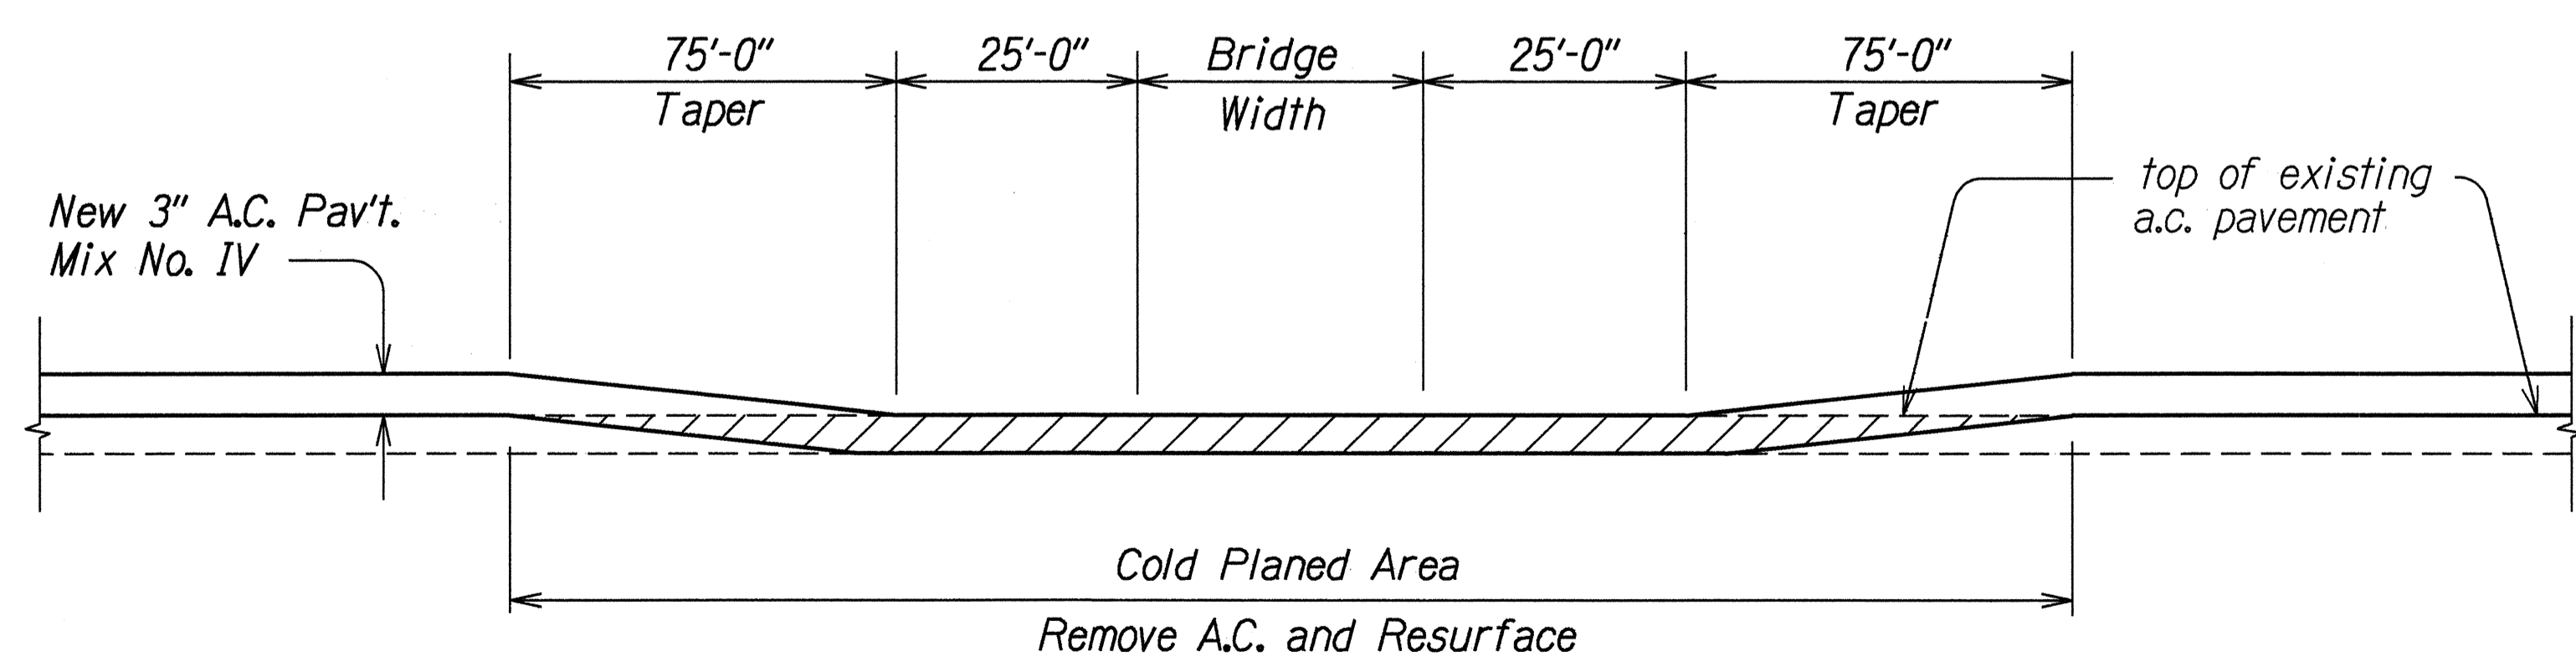

A. C. REMOVAL & RESURFACING AT OVERPASS: STA. 44+20 TO STA. 46+60, BOTH SIDES
Not to Scale

ORIGINAL PLAN	DATE
SURVEY DICTATED BY	
DRAWN BY	
DESIGNED BY	
QUANTITIES BY	
CHECKED BY	

STATE OF HAWAII
DEPARTMENT OF TRANSPORTATION
HIGHWAYS DIVISION

PAVEMENT RECONSTRUCTION
& BRIDGE JOINT DETAILS
HAWAII BELT ROAD RESURFACING
KULANA STREET TO WAILUKU BRIDGE
F.A. Project No. STP-019-2(34)

Scale: As Shown Date: March, 1995

SHEET No. 1 OF 1 SHEETS