

INDEX TO DRAWINGS	
SHEET NO.	DESCRIPTION
1	TITLE SHEET
2	STANDARD PLANS SUMMARY
3	GENERAL NOTES
4	PAVEMENT MARKING LEGEND AND NOTES
5	PAVEMENT RECONSTRUCTION AND BRIDGE JOINT DETAIL
6	TYPICAL SECTION AND DETAILS
7-12	ROADWAY, STRIPING & SIGNING PLANS
13-14	CHANNELIZED INTERSECTION AND RECONSTRUCTION DETAIL
15-16	CHANNELIZED INTERSECTION AND STRIPING DETAIL
17	RETAINING WALL PLAN AND ELEVATION
18-19	RETAINING WALL DETAILS
20	MODIFIED DROP INLET DETAIL
21	MISCELLANEOUS DETAILS
22	GUARDRAIL REFLECTOR MARKER DETAIL
23	SIGN DETAILS AND NOTES
24-26	SIGN SCHEDULES
27	RECONSTRUCTION AREA SCHEDULE
28	MISCELLANEOUS SCHEDULES
29-31	REFLECTOR AND OBJECT MARKER SCHEDULE
32	GUARDRAIL SCHEDULE
33-34	WAILUKU BRIDGE PARAPET EXTENSIONS
35-37	"MELT" DETAILS
38-39	GUARDRAIL CONNECTION - TYPE 1 DETAILS AND NOTES
40	CONSTRUCTION SIGN PLAN AND SCHEDULE

MARCH, 1995

DATE

587-2250

PHONE

R. HIRONAKA

P.S. & E. BY

J. ROTMAN

DESIGNED BY

STATE OF HAWAII

DEPARTMENT OF TRANSPORTATION

HIGHWAYS DIVISION

HONOLULU, HAWAII

PLANS FOR


HAWAII BELT ROAD RESURFACING

KULANA STREET TO WAILUKU BRIDGE

FEDERAL AID PROJECT NO. STP-019-2(34)

DISTRICT OF SOUTH HILO



ISLAND OF HAWAII

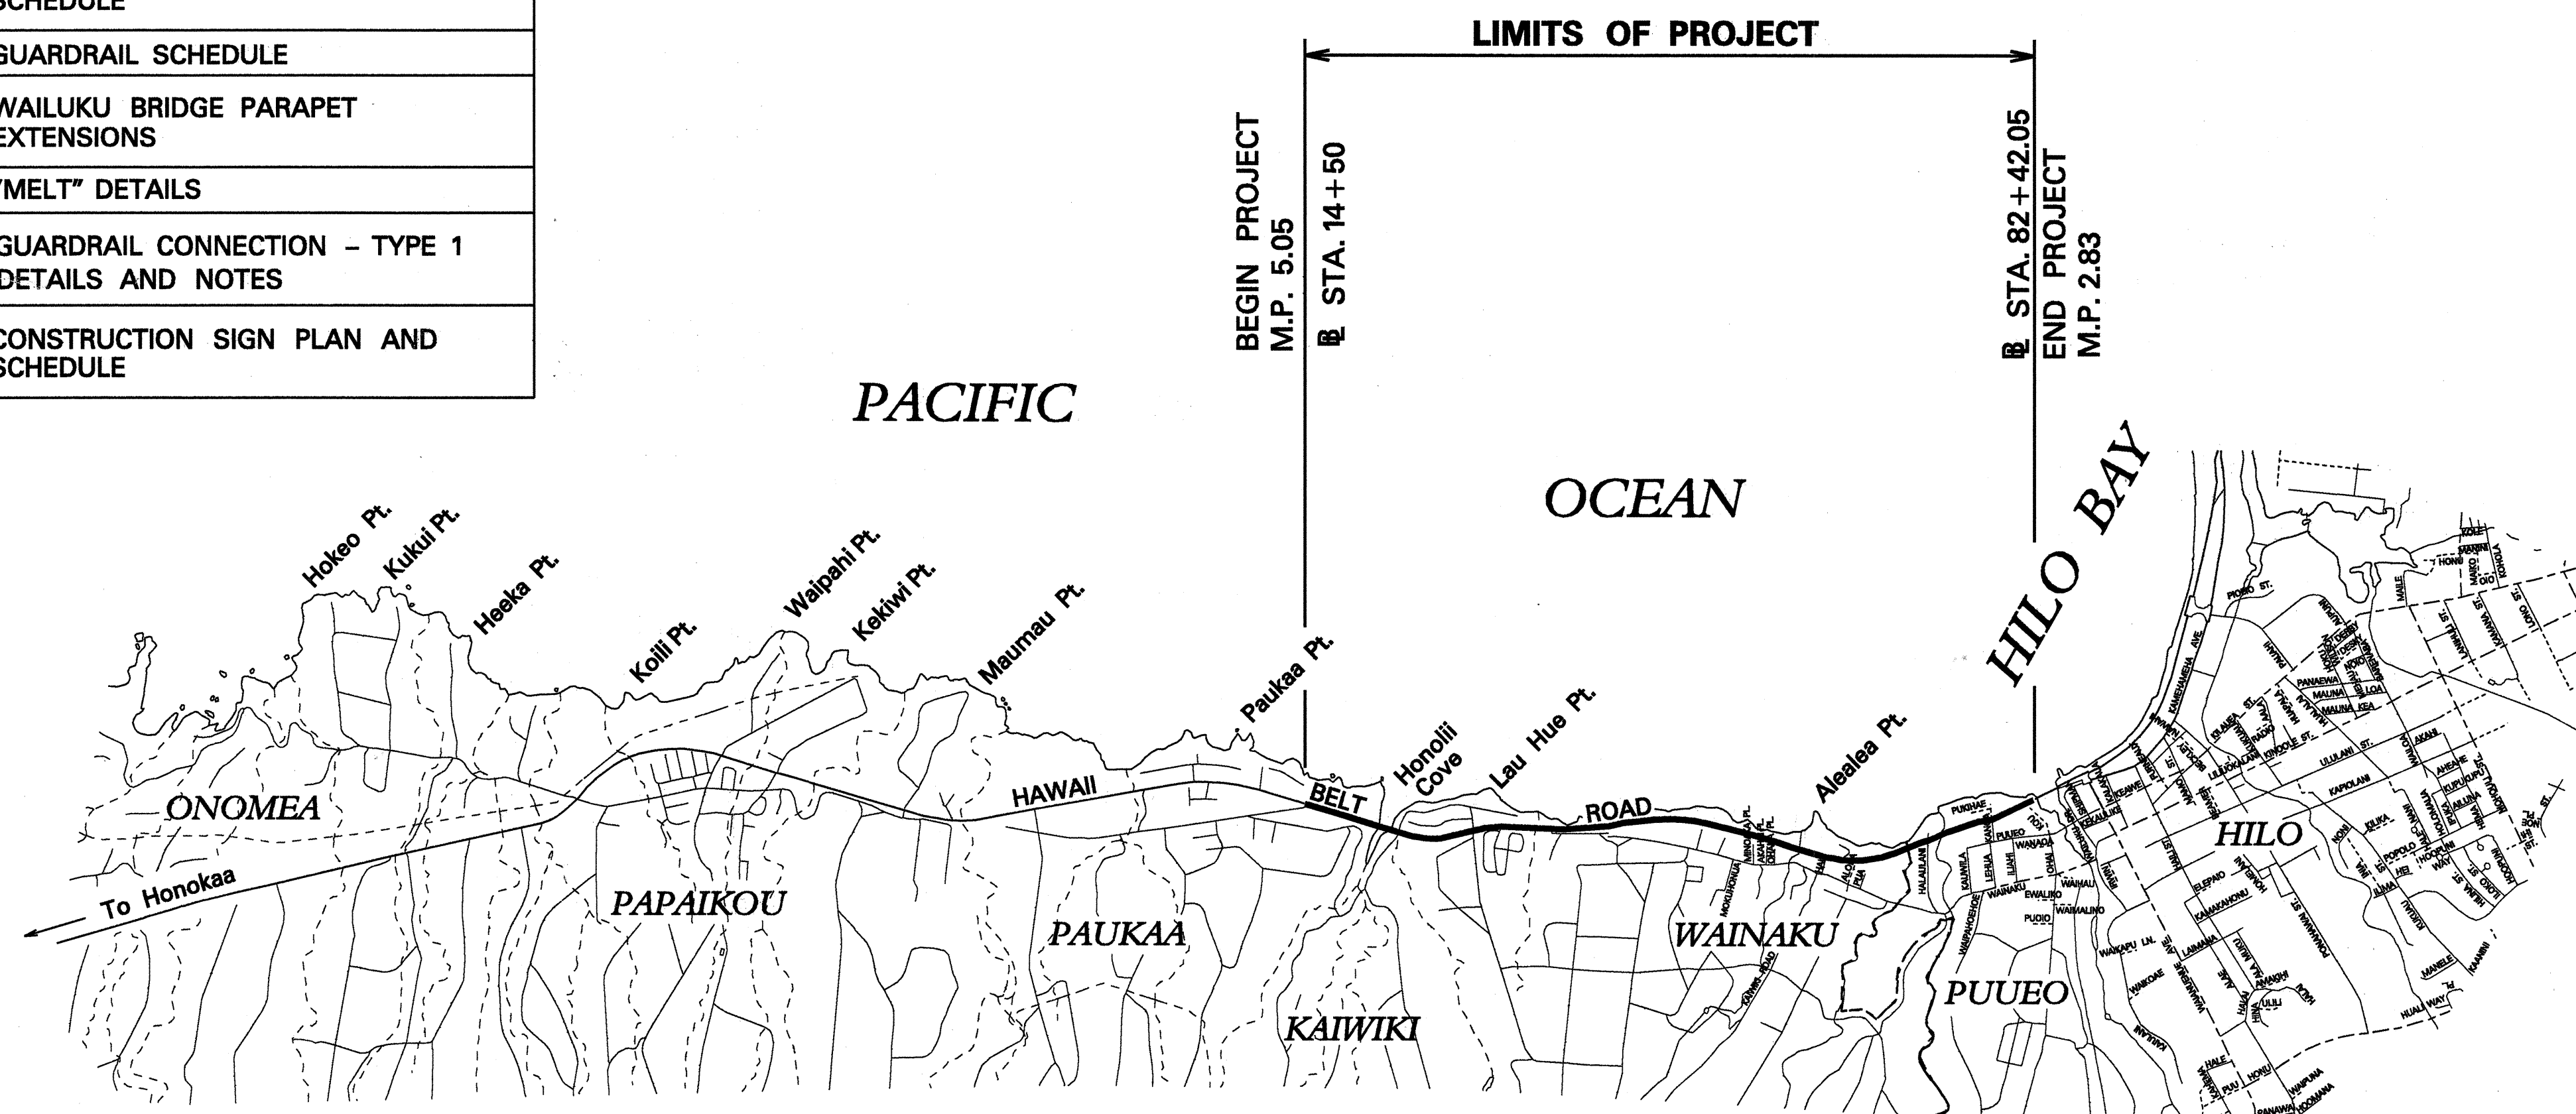

LAYOUT PLAN

LENGTH OF PROJECT.....2.22 MILES

FED. ROAD DIST. NO.	STATE	FED. AID PROJ. NO.	FISCAL YEAR	SHEET NO.	TOTAL SHEETS
HAWAII	HAW.	STP-019-2(34)	1995	1	40

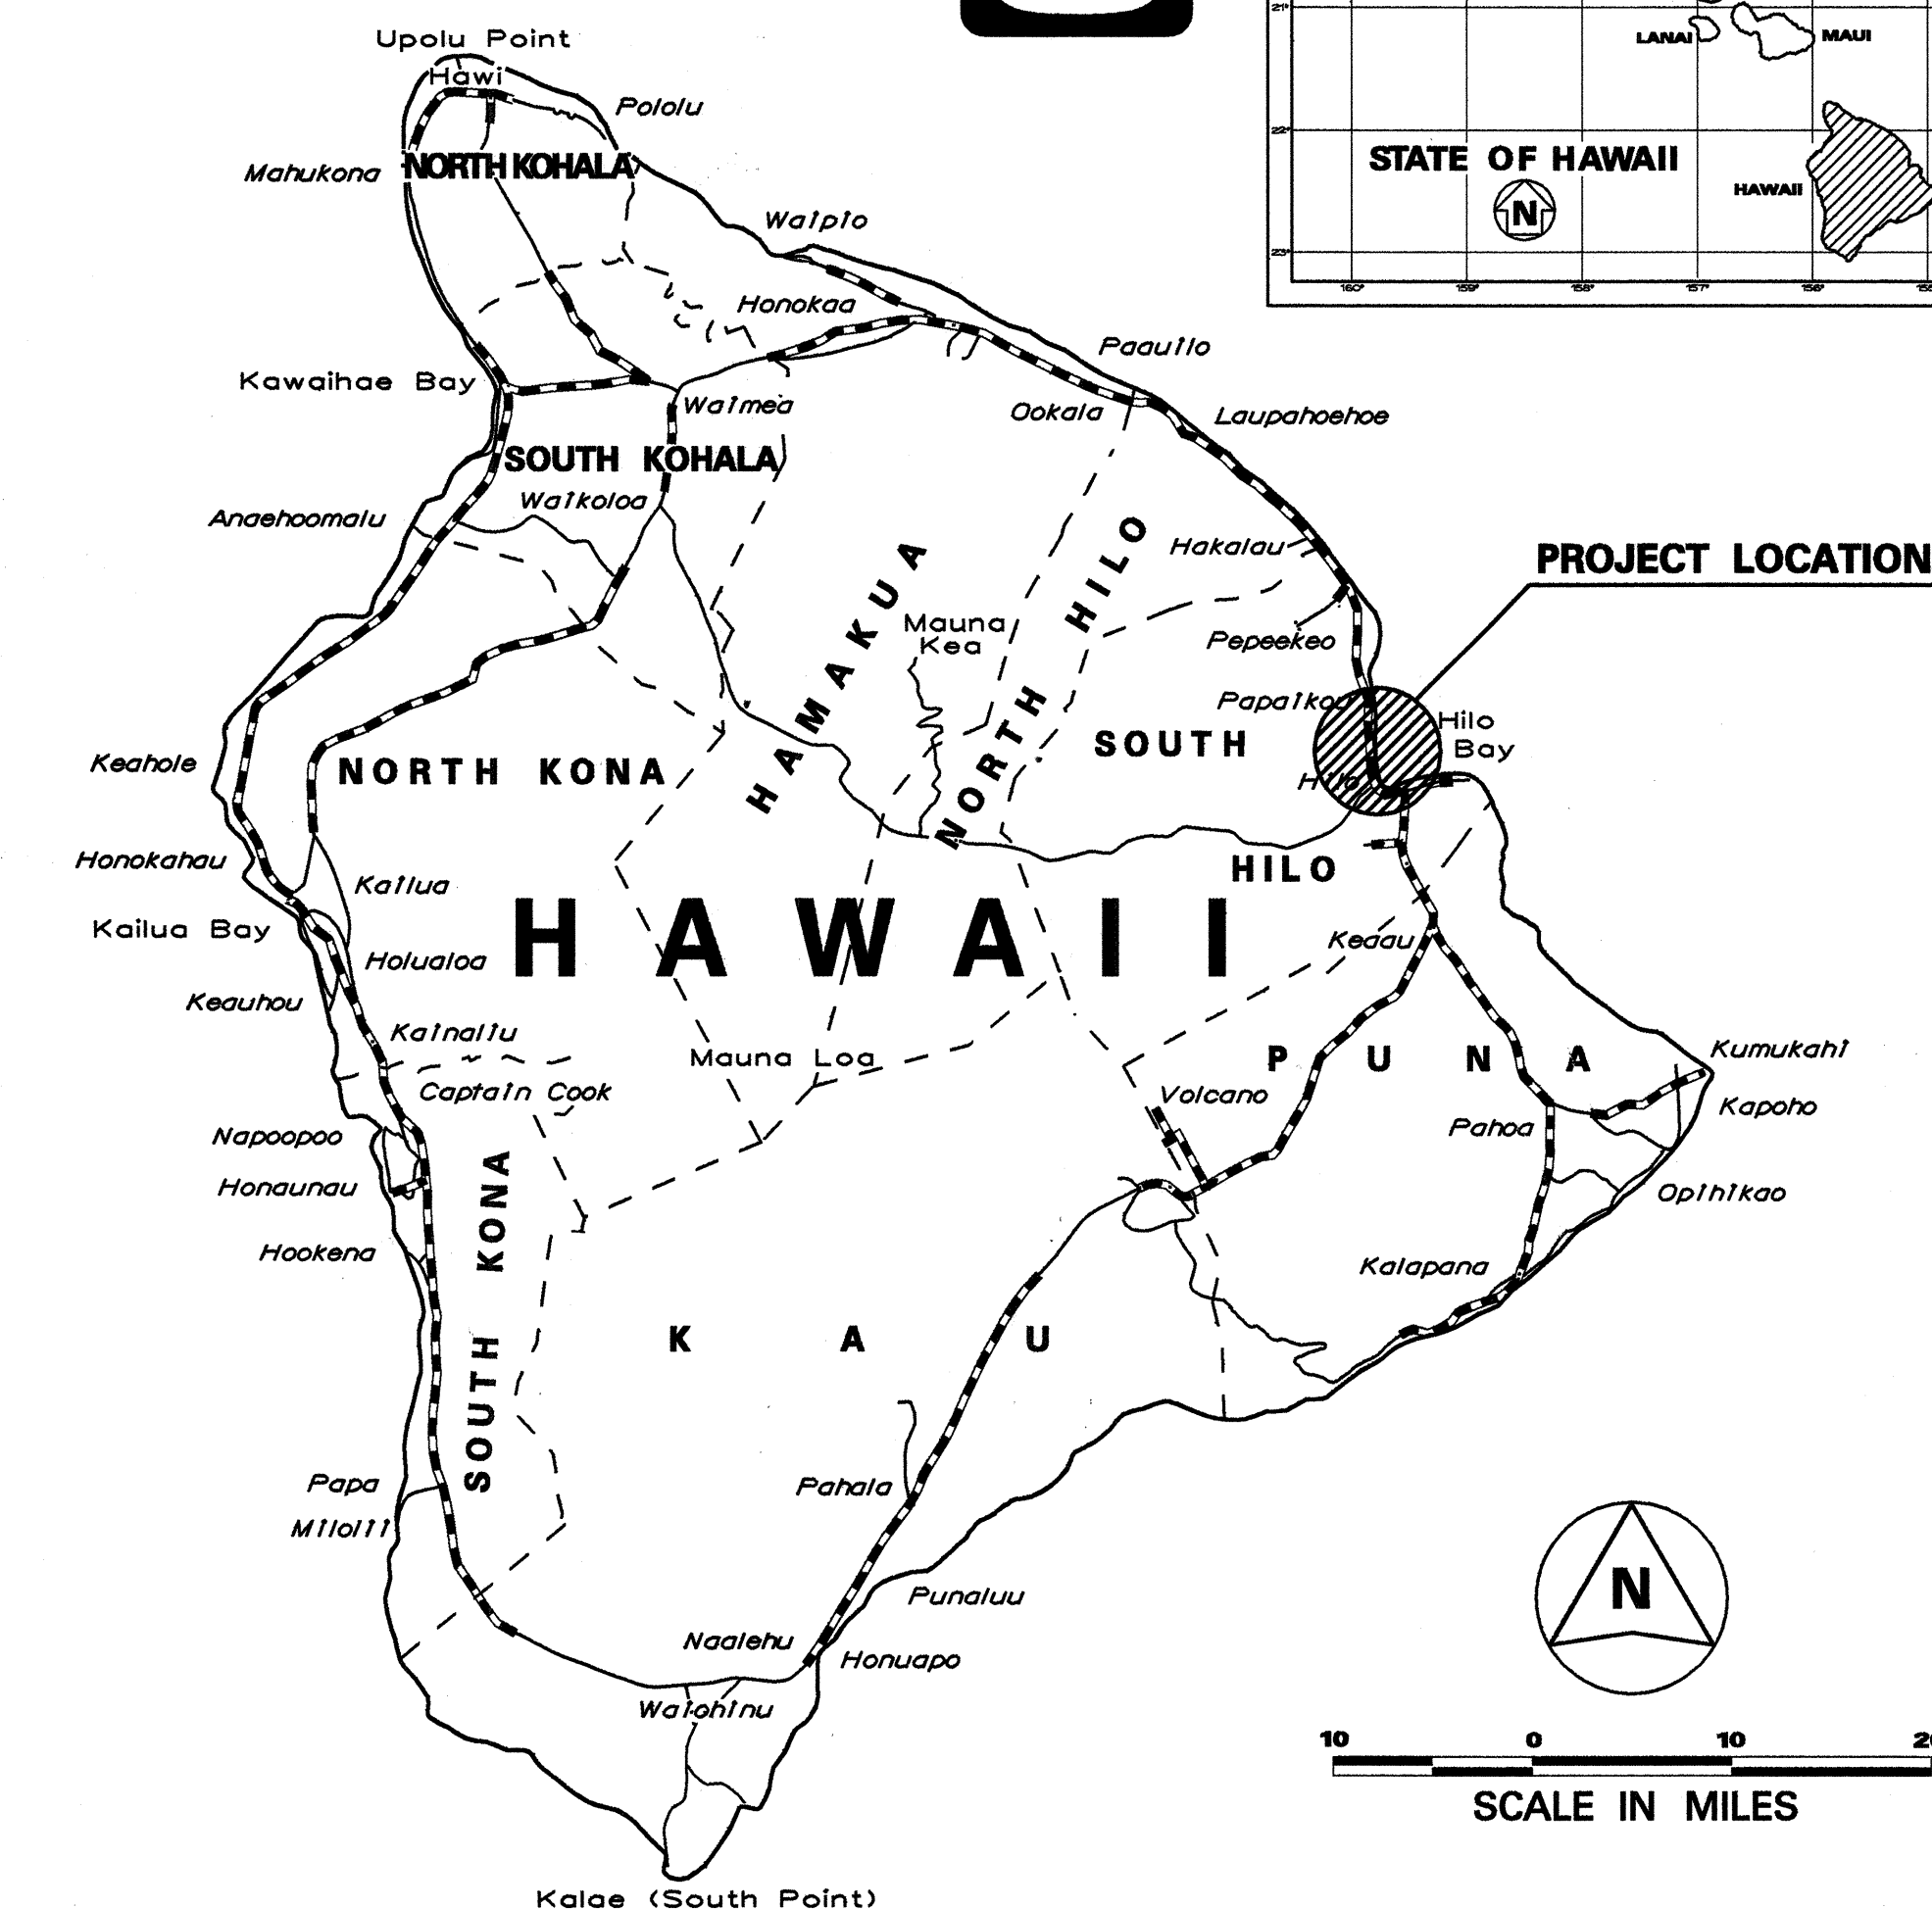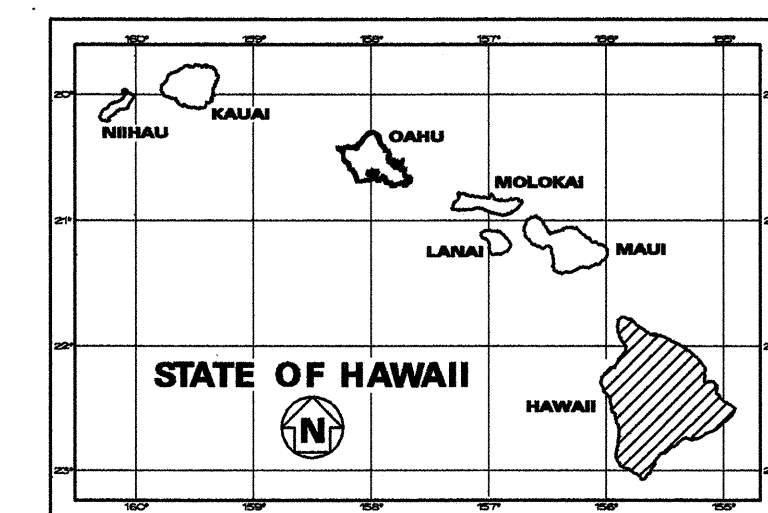

FEDERAL AID PROJECTS PREVIOUSLY CONSTRUCTED OR UNDER CONSTRUCTION

MILE POST 5.05 TO MILE POST 2.83

DESIGN DESIGNATION

ADT (1995).....	16,623
ADT (2005).....	21,100
DHV	1,688
D	55/45
T	5.0 %
V	50 M.P.H.

DEPARTMENT OF TRANSPORTATION STATE OF HAWAII	
APPROVED:	5/16/95
DIR. OF TRANSPORTATION	DATE