

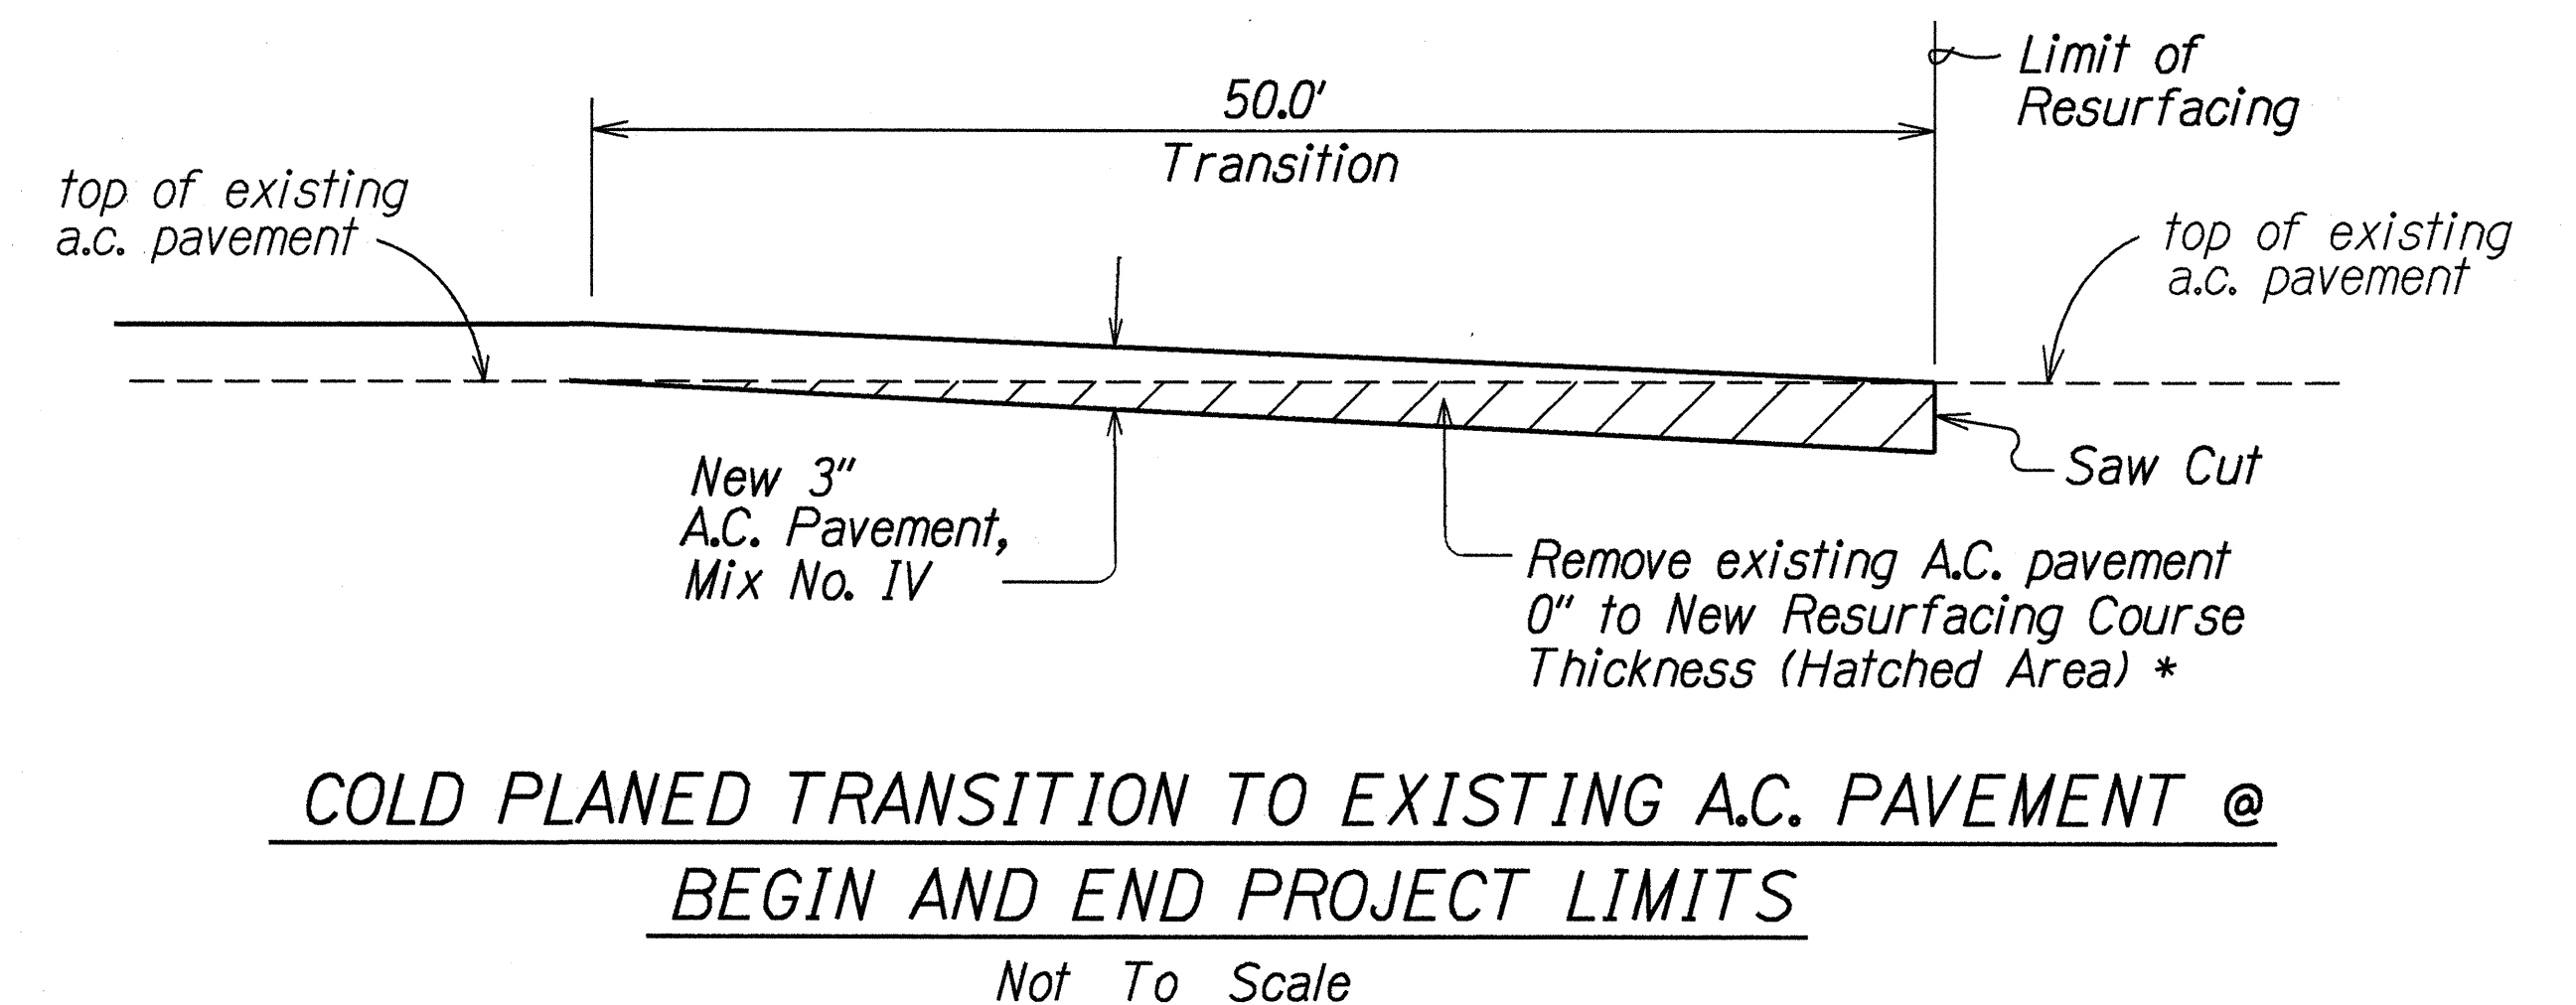
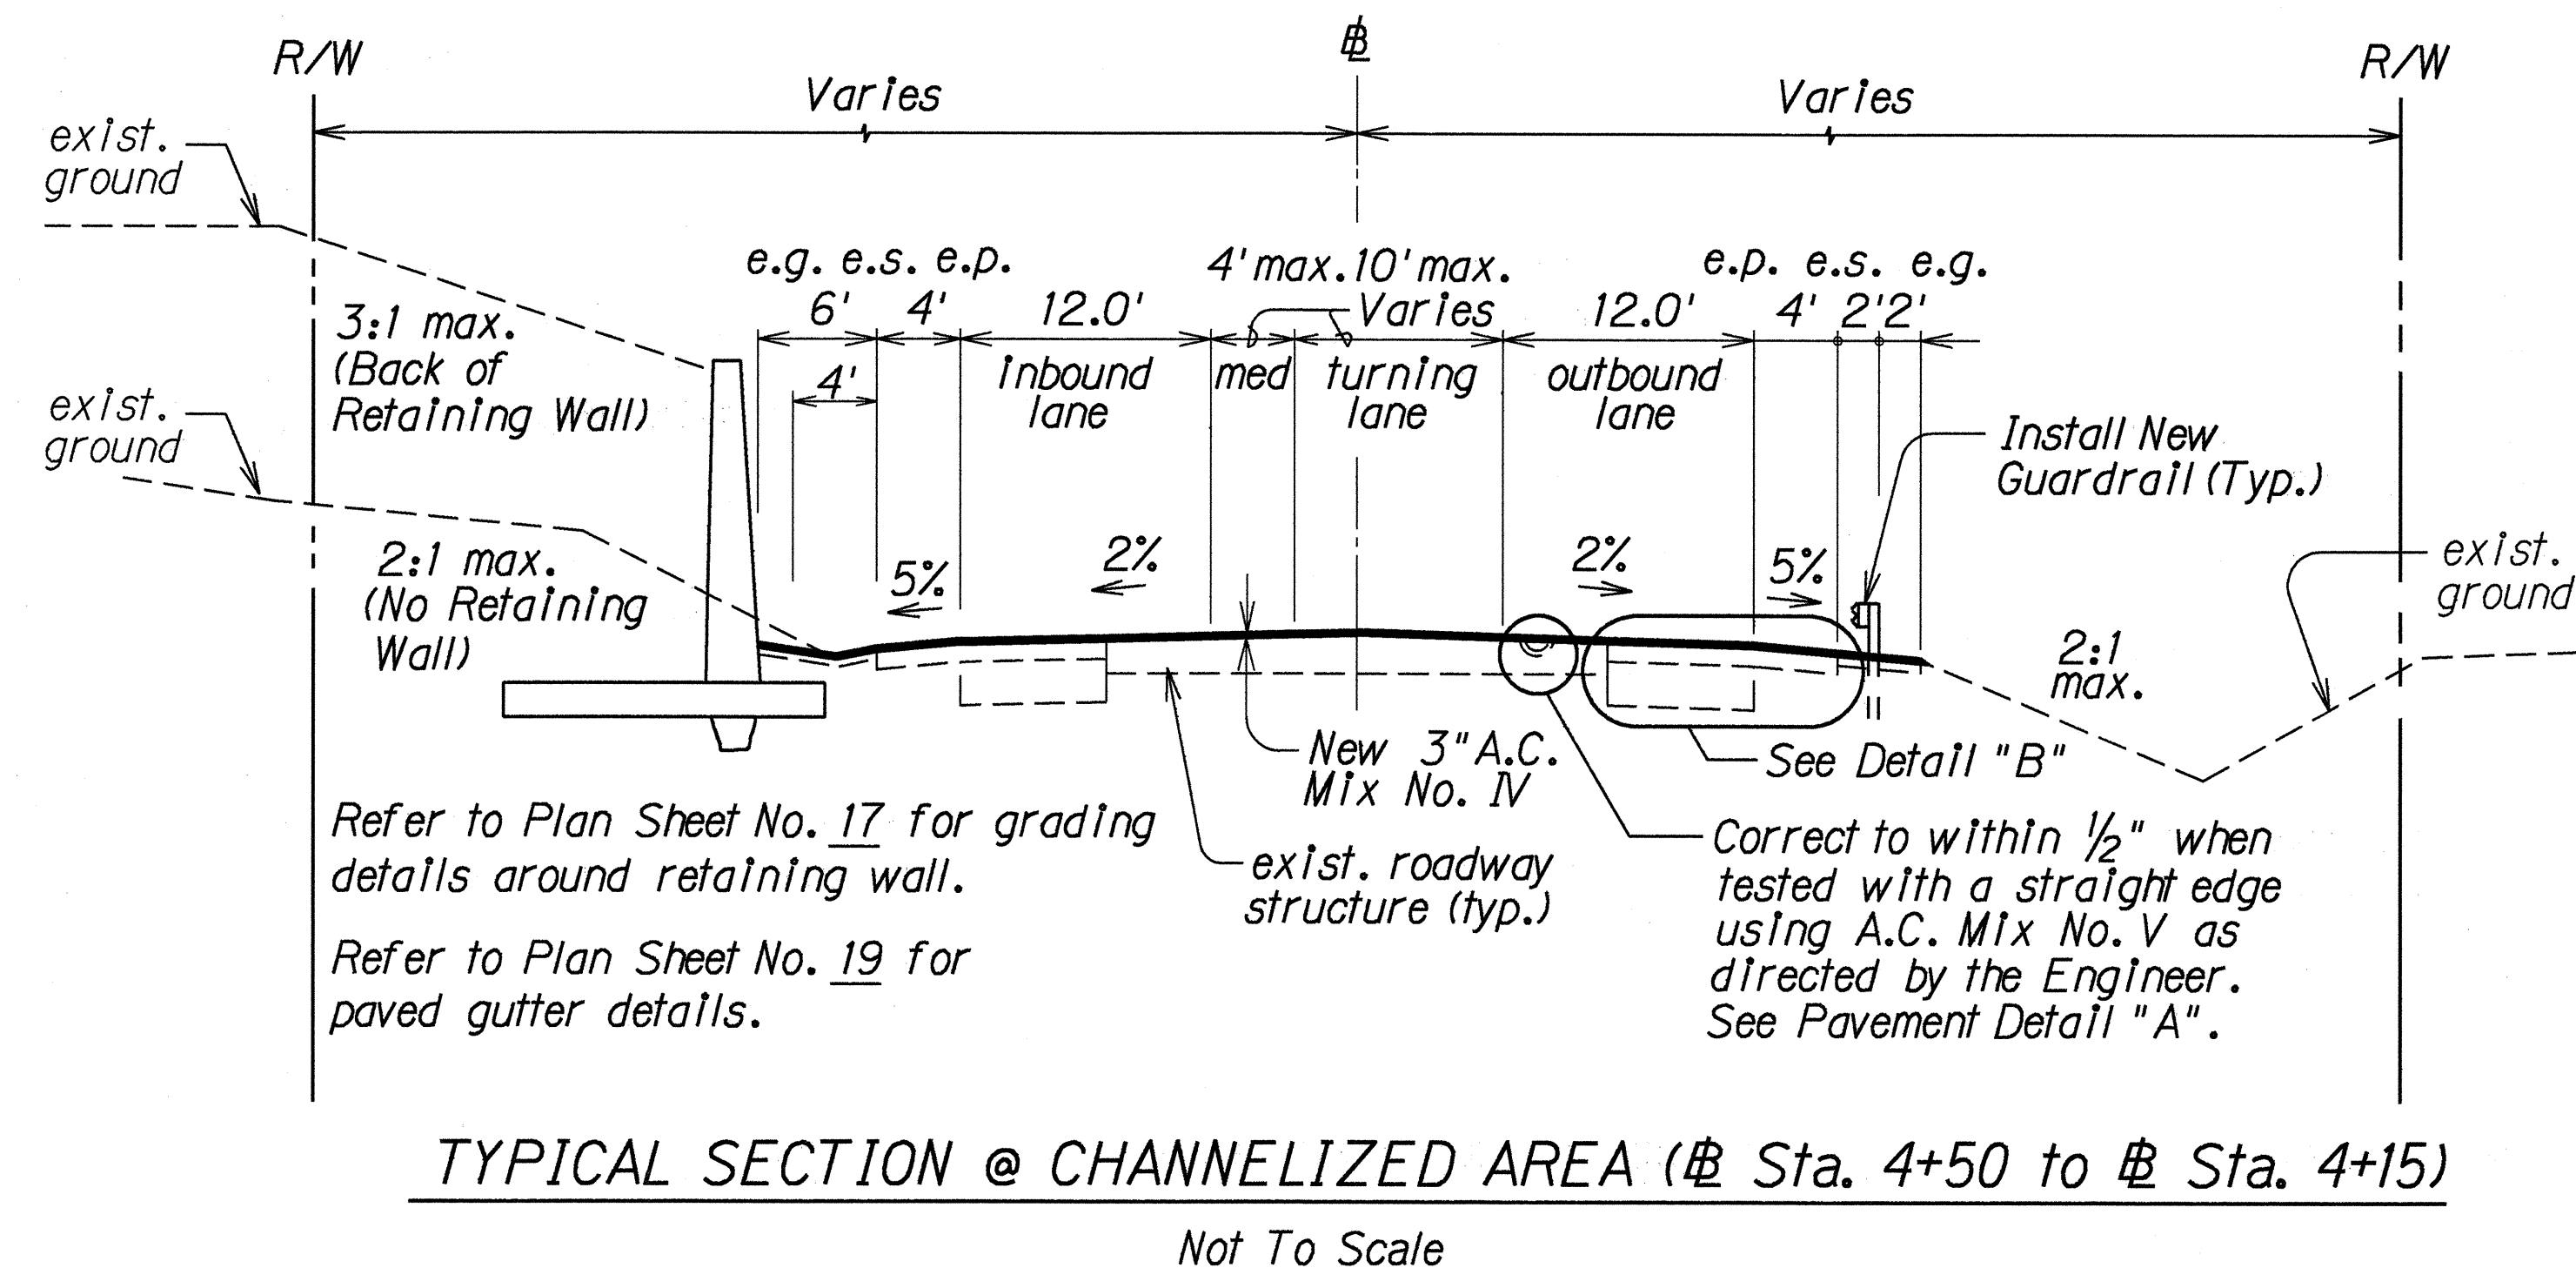
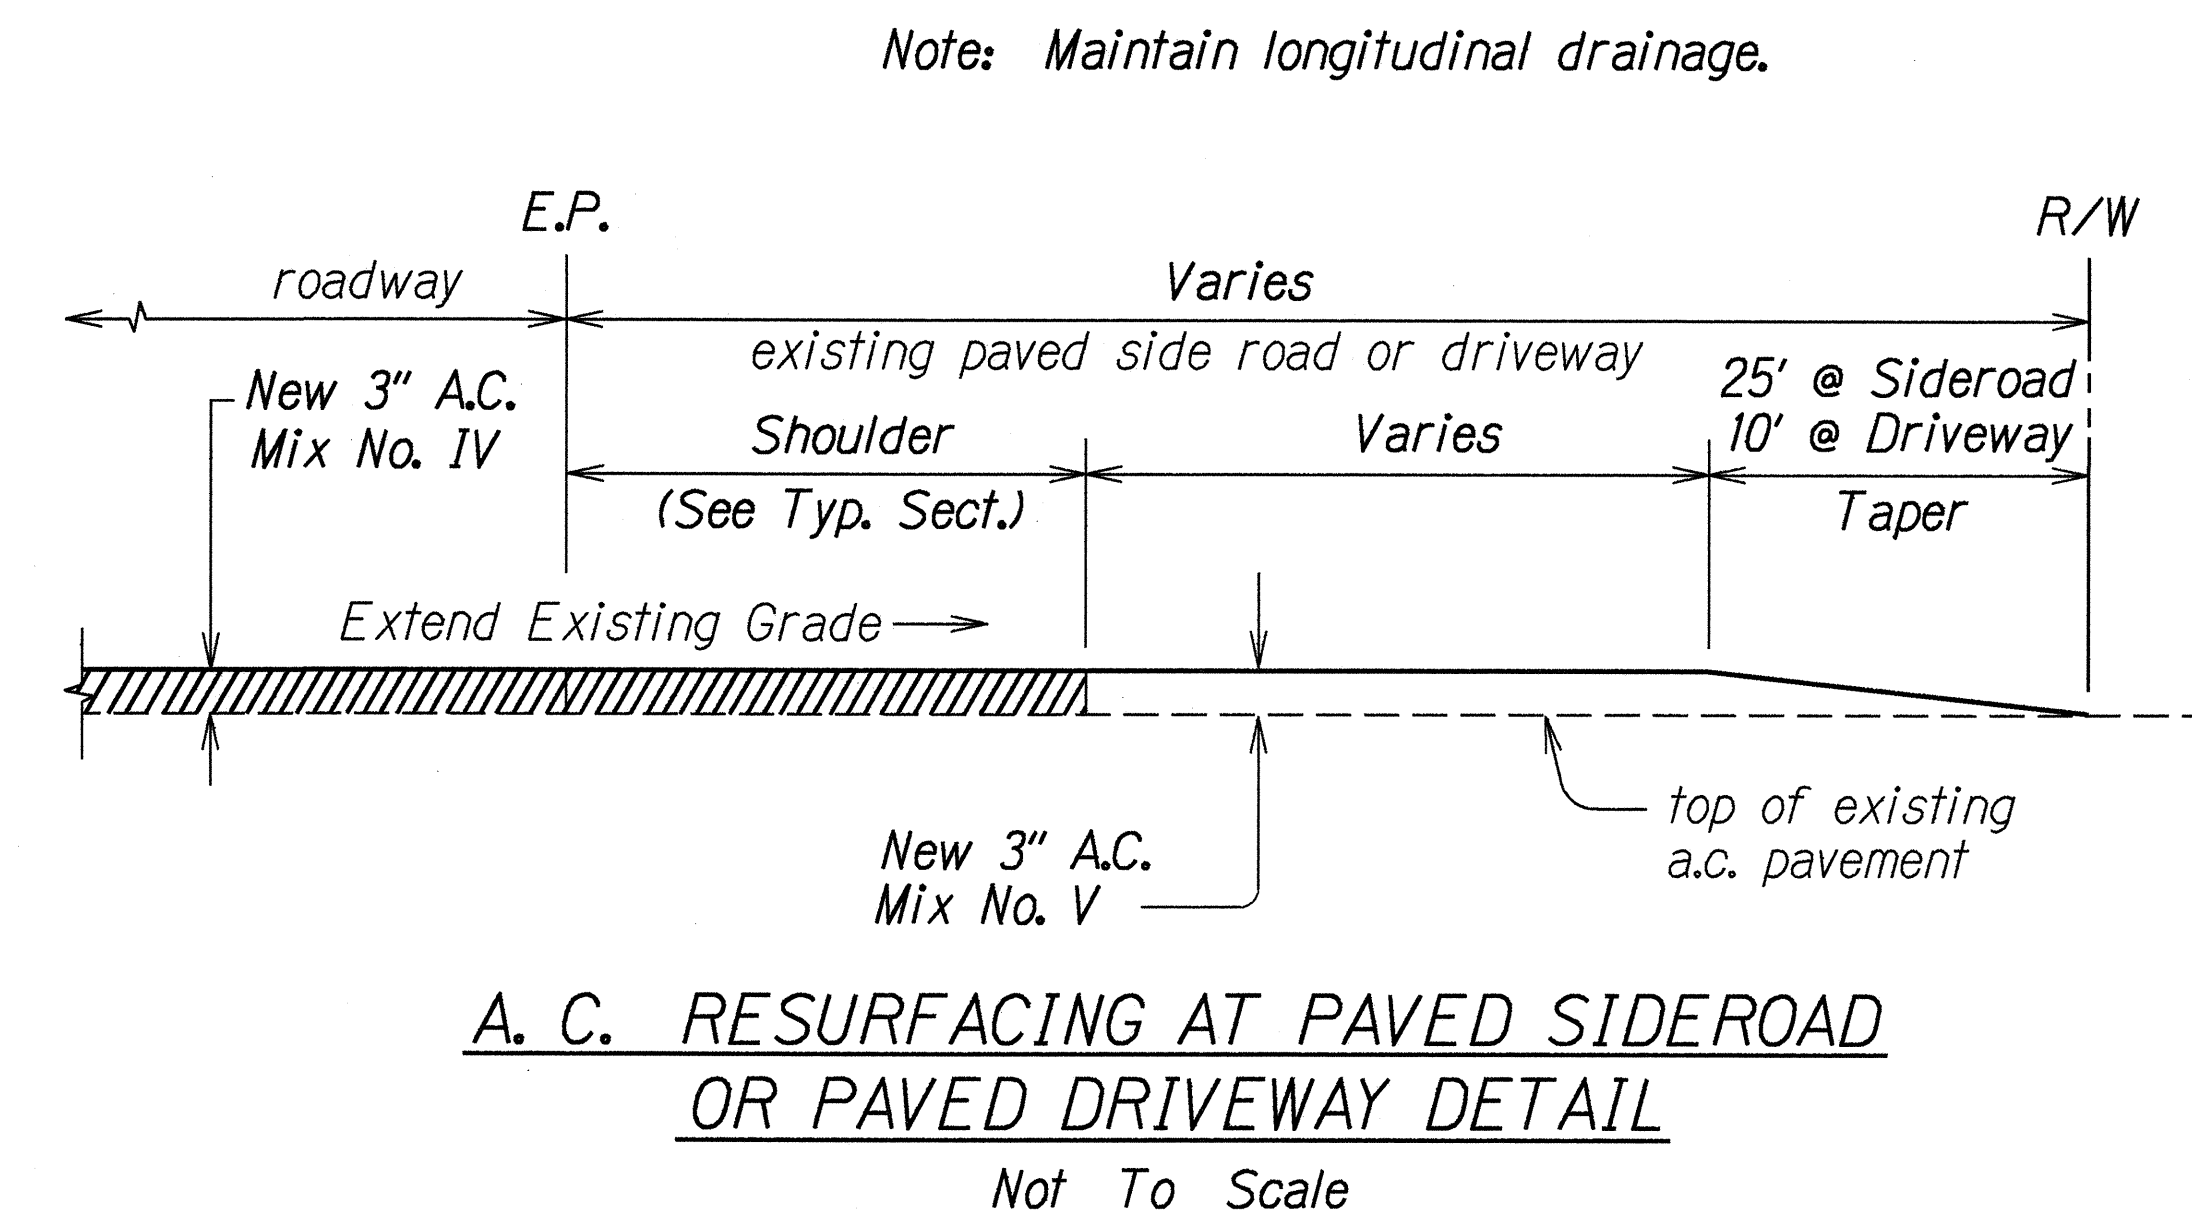
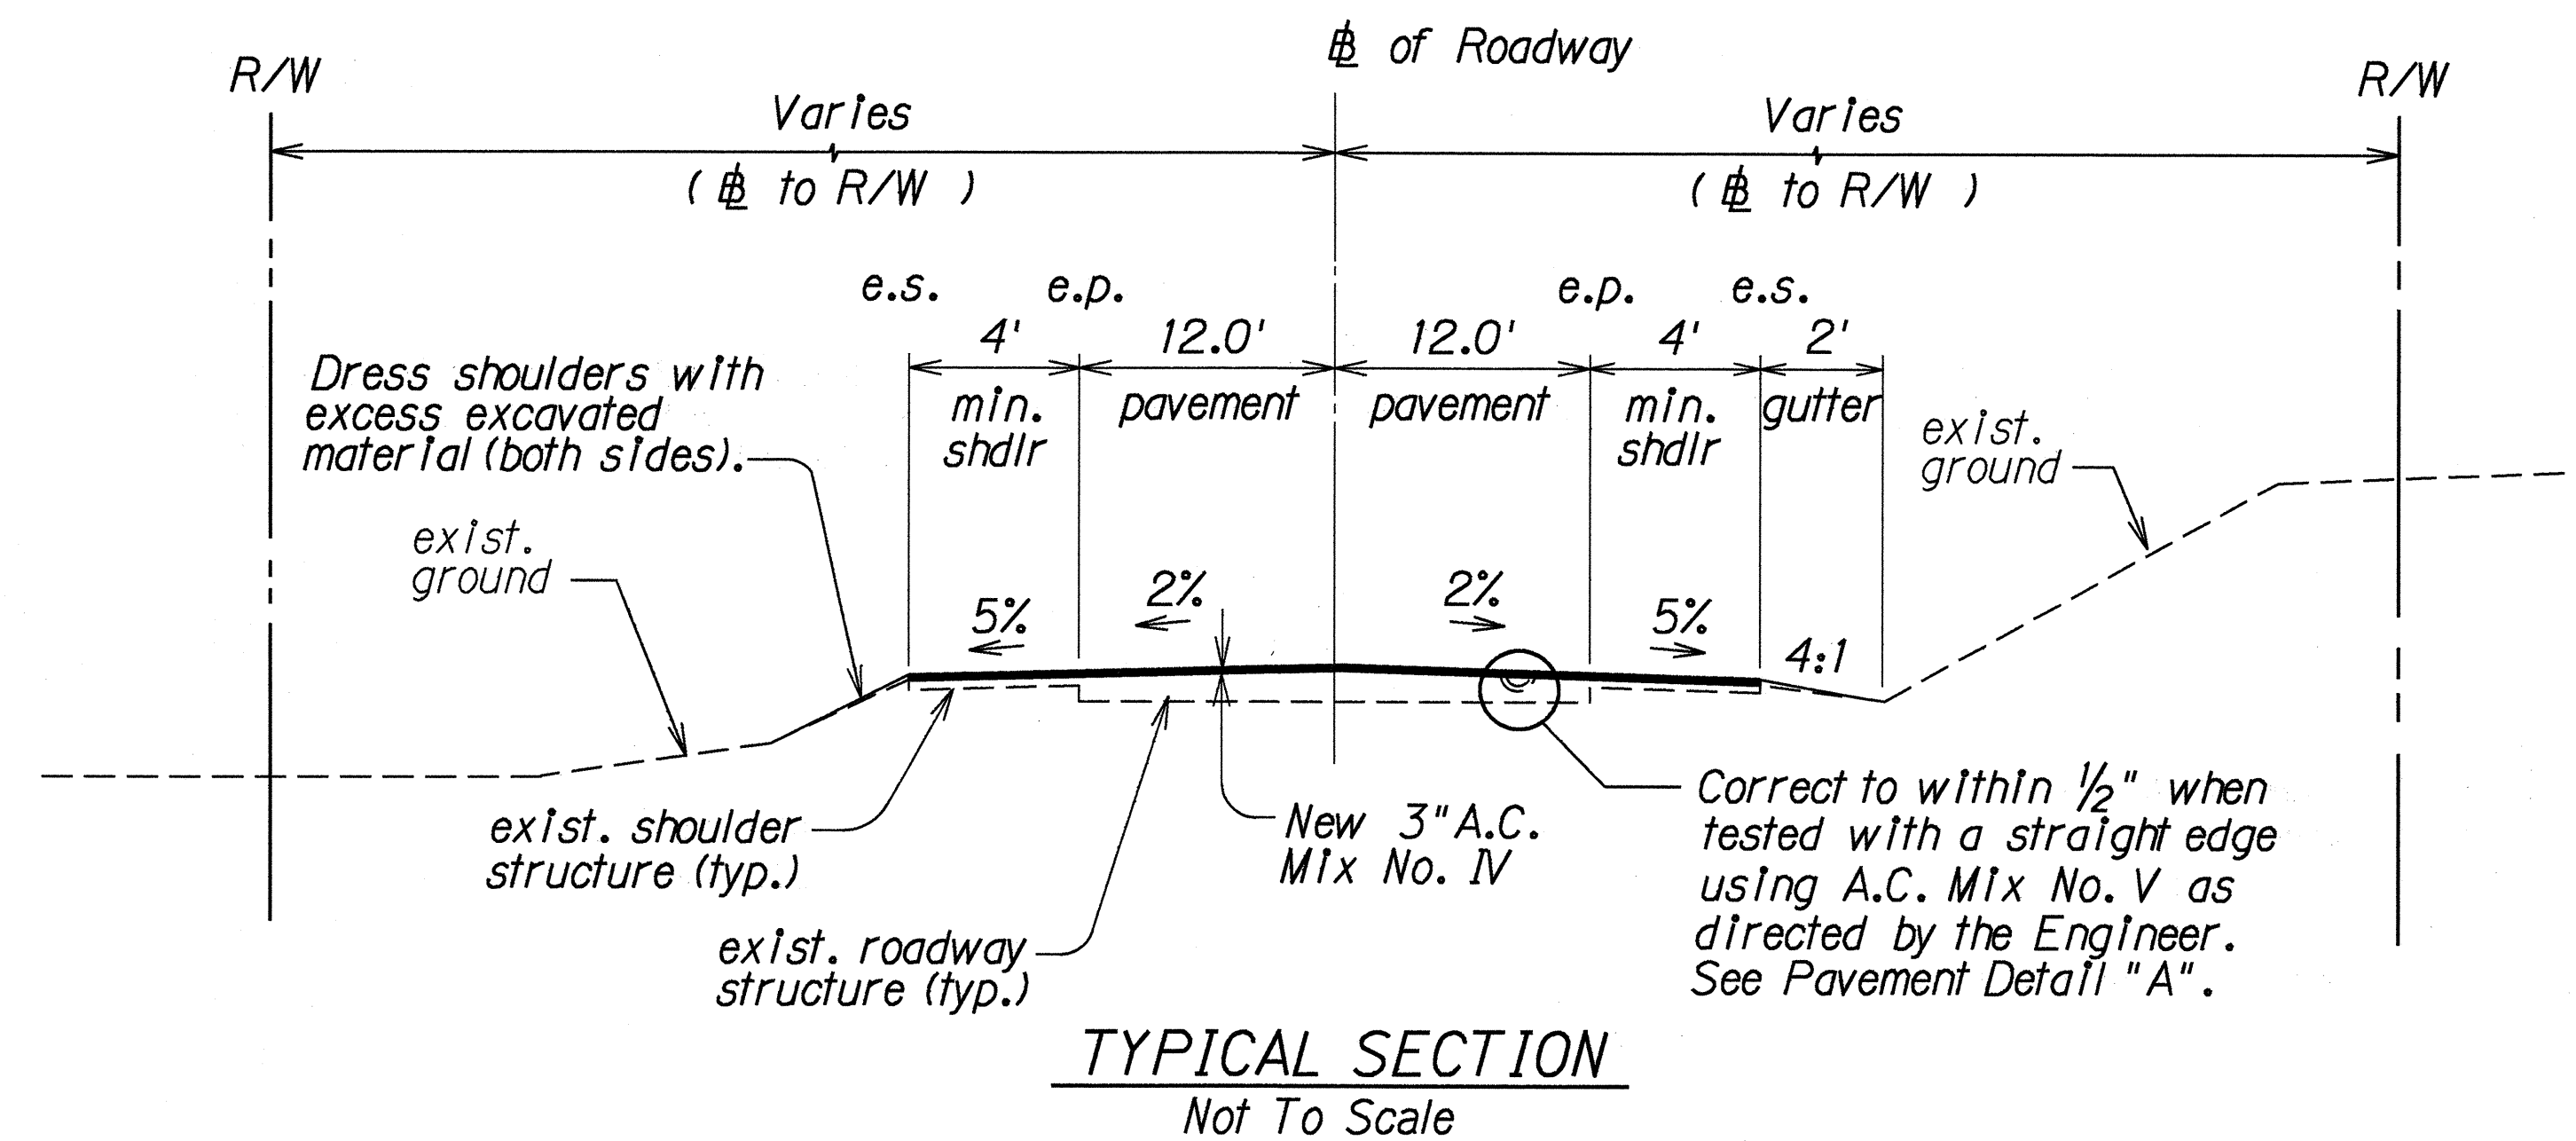


FED. ROAD DIST. NO.	STATE	FED. AID PROJ. NO.	FISCAL YEAR	SHEET NO.	TOTAL SHEETS
HAWAII	HAW.	STP-019-2(34)	1995	6	40

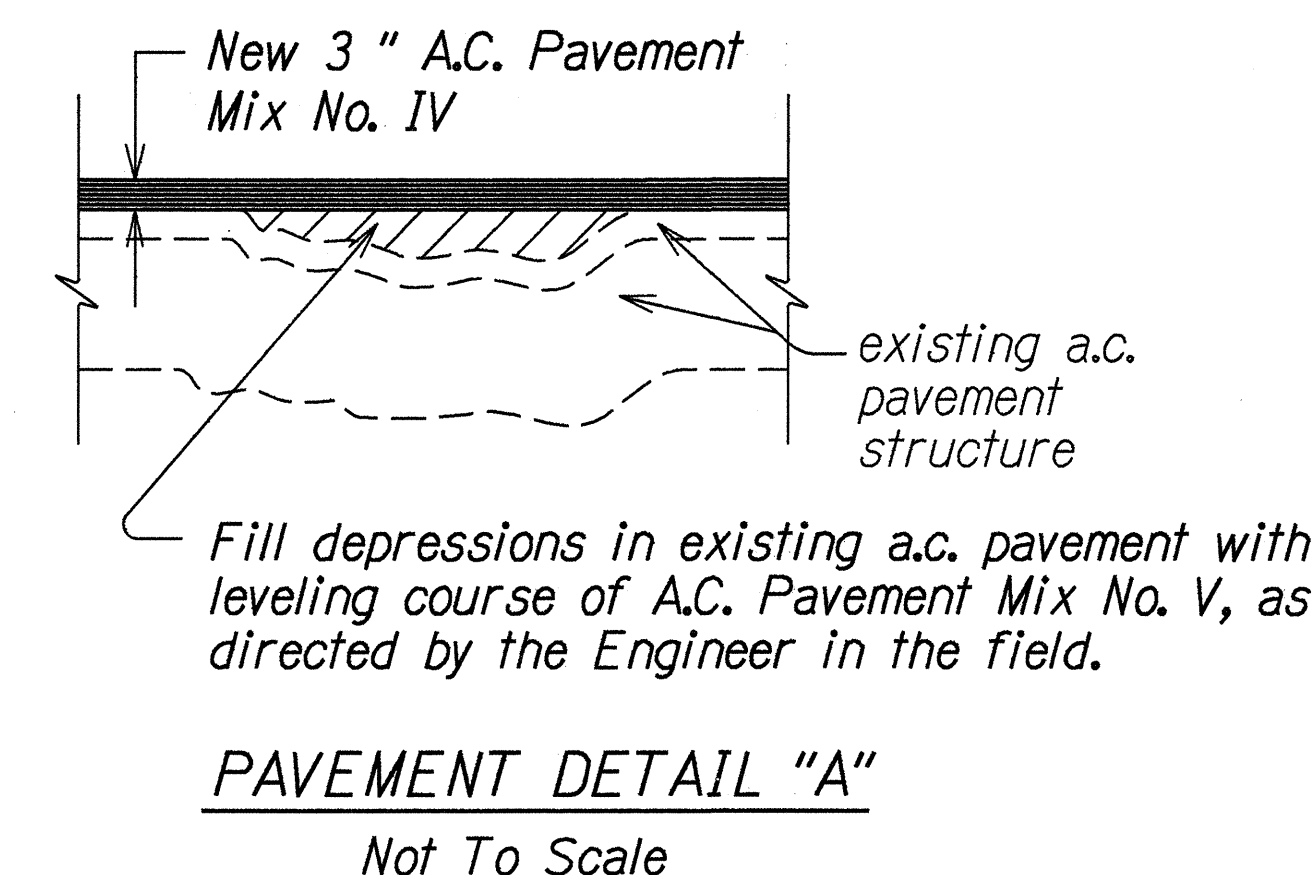

* Cost shall be incidental to Item 401.0400 Asphalt Concrete Pavement, Mix No. IV.

DATE	16/8/95
DESIGNED BY	
DRAWN BY	
CHECKED BY	
APPROVED BY	
NOTED BY	
QUANTITIES BY	
CHECKED BY	

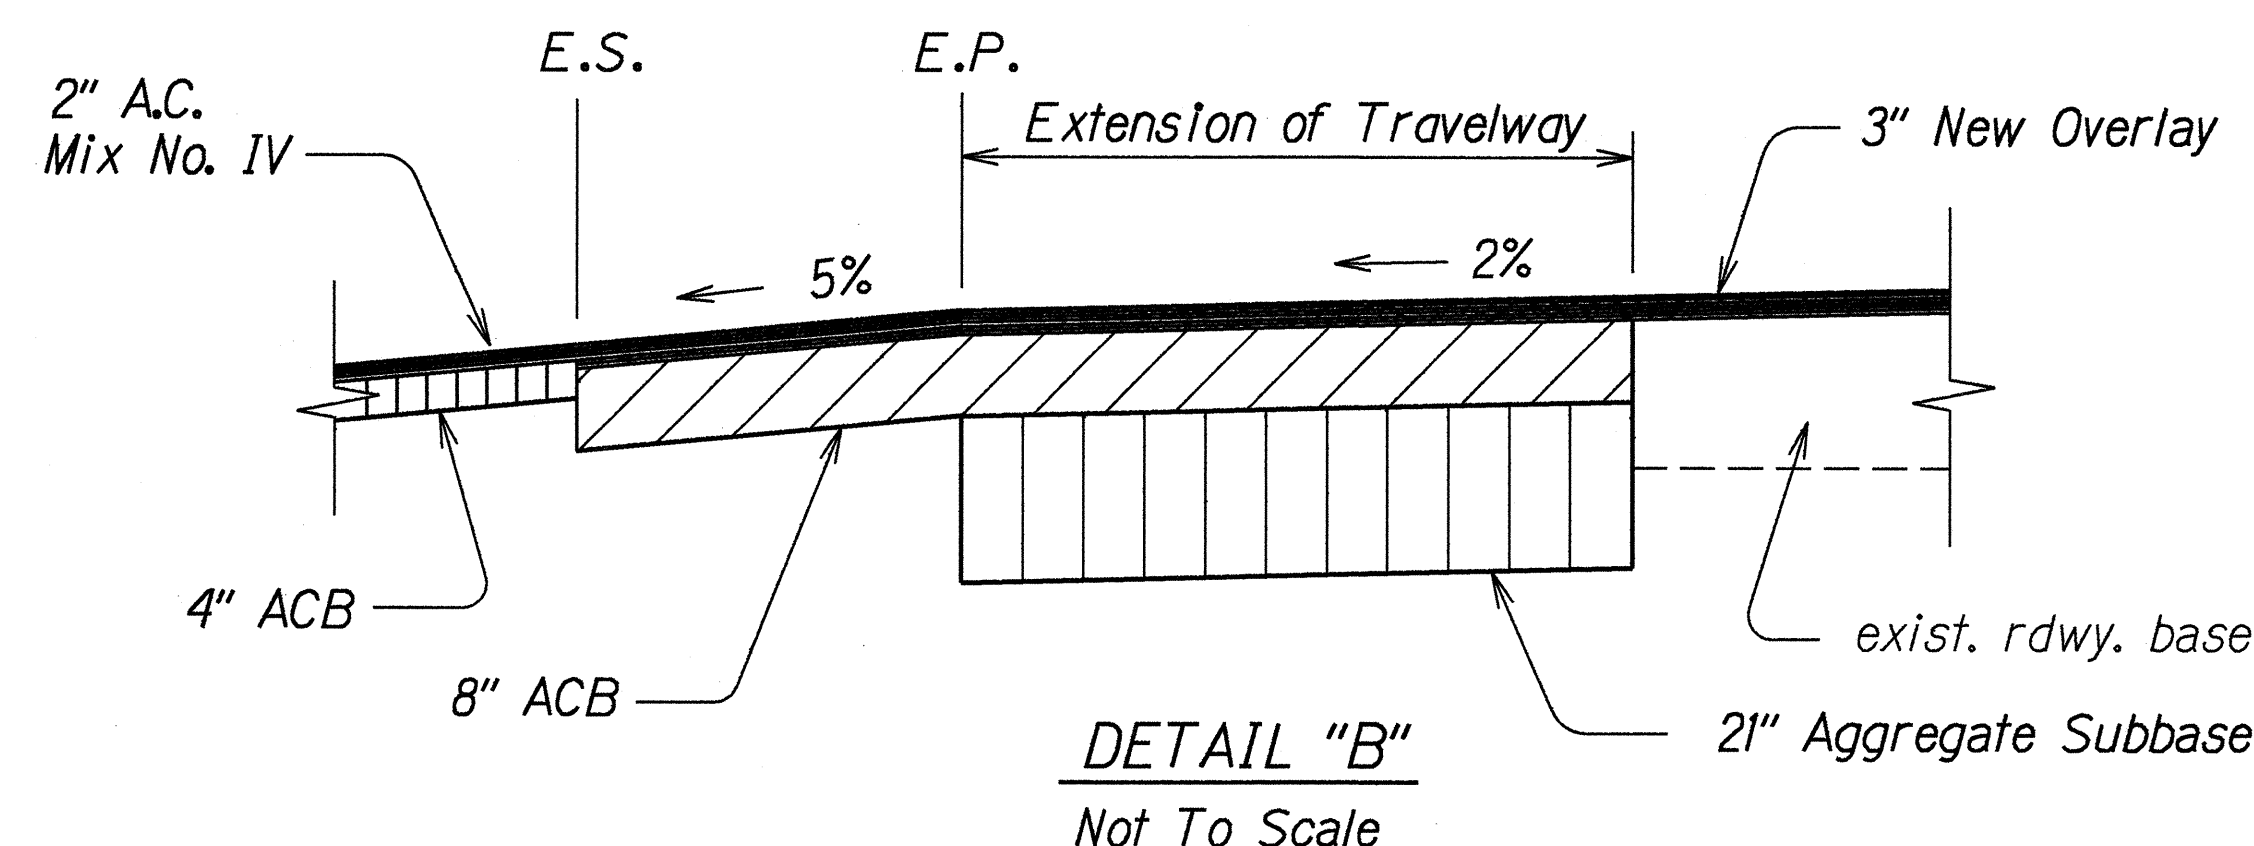

6/7/95	Revised Typical Section
DATE	REVISION
STATE OF HAWAII DEPARTMENT OF TRANSPORTATION HIGHWAYS DIVISION	
TYPICAL SECTION & DETAILS	
HAWAII BELT ROAD RESURFACING KULANA STREET TO WAILUKU BRIDGE F.A. Project No. STP-019-2(34)	
Scale: Not to Scale	Date: March, 1995
SHEET No. 1 OF 1 SHEETS	