

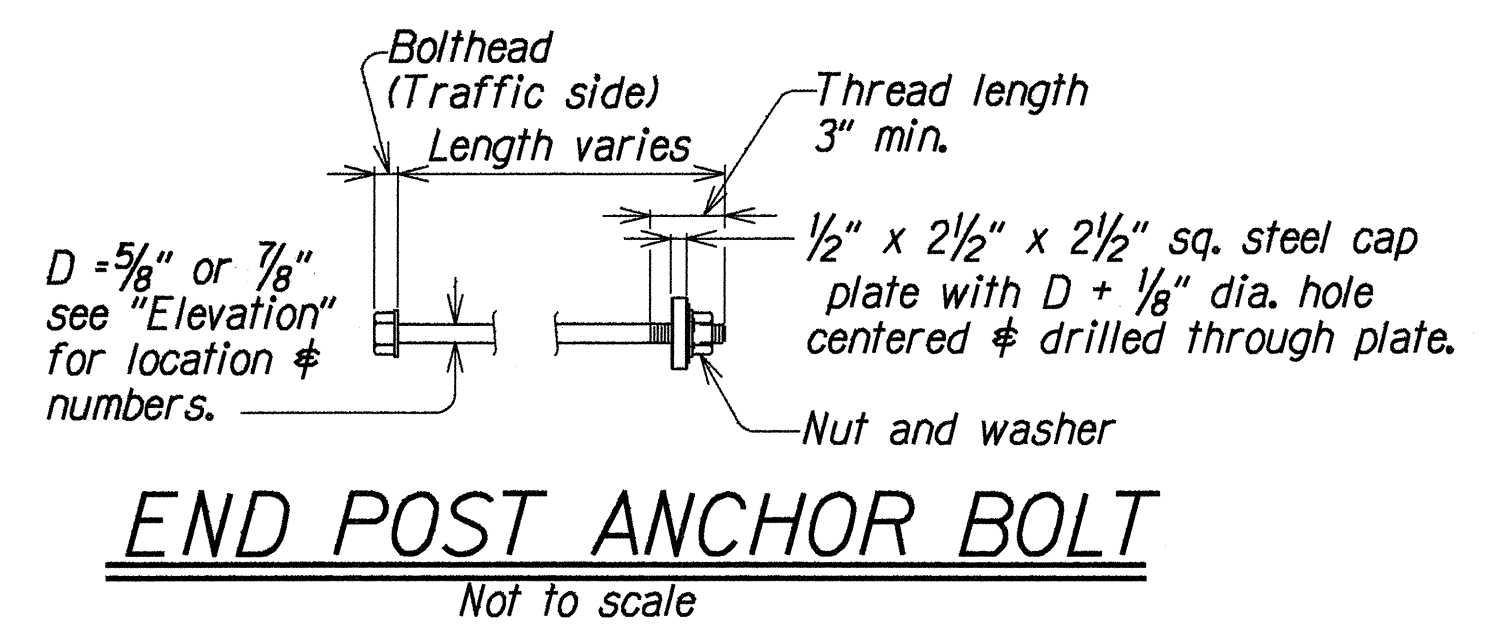


FED. ROAD DIST. NO.	STATE	FED. AID PROJ. NO.	FISCAL YEAR	SHEET NO.	TOTAL SHEETS
HAWAII	HAW.	STP-019-2(33)	1994	11	25


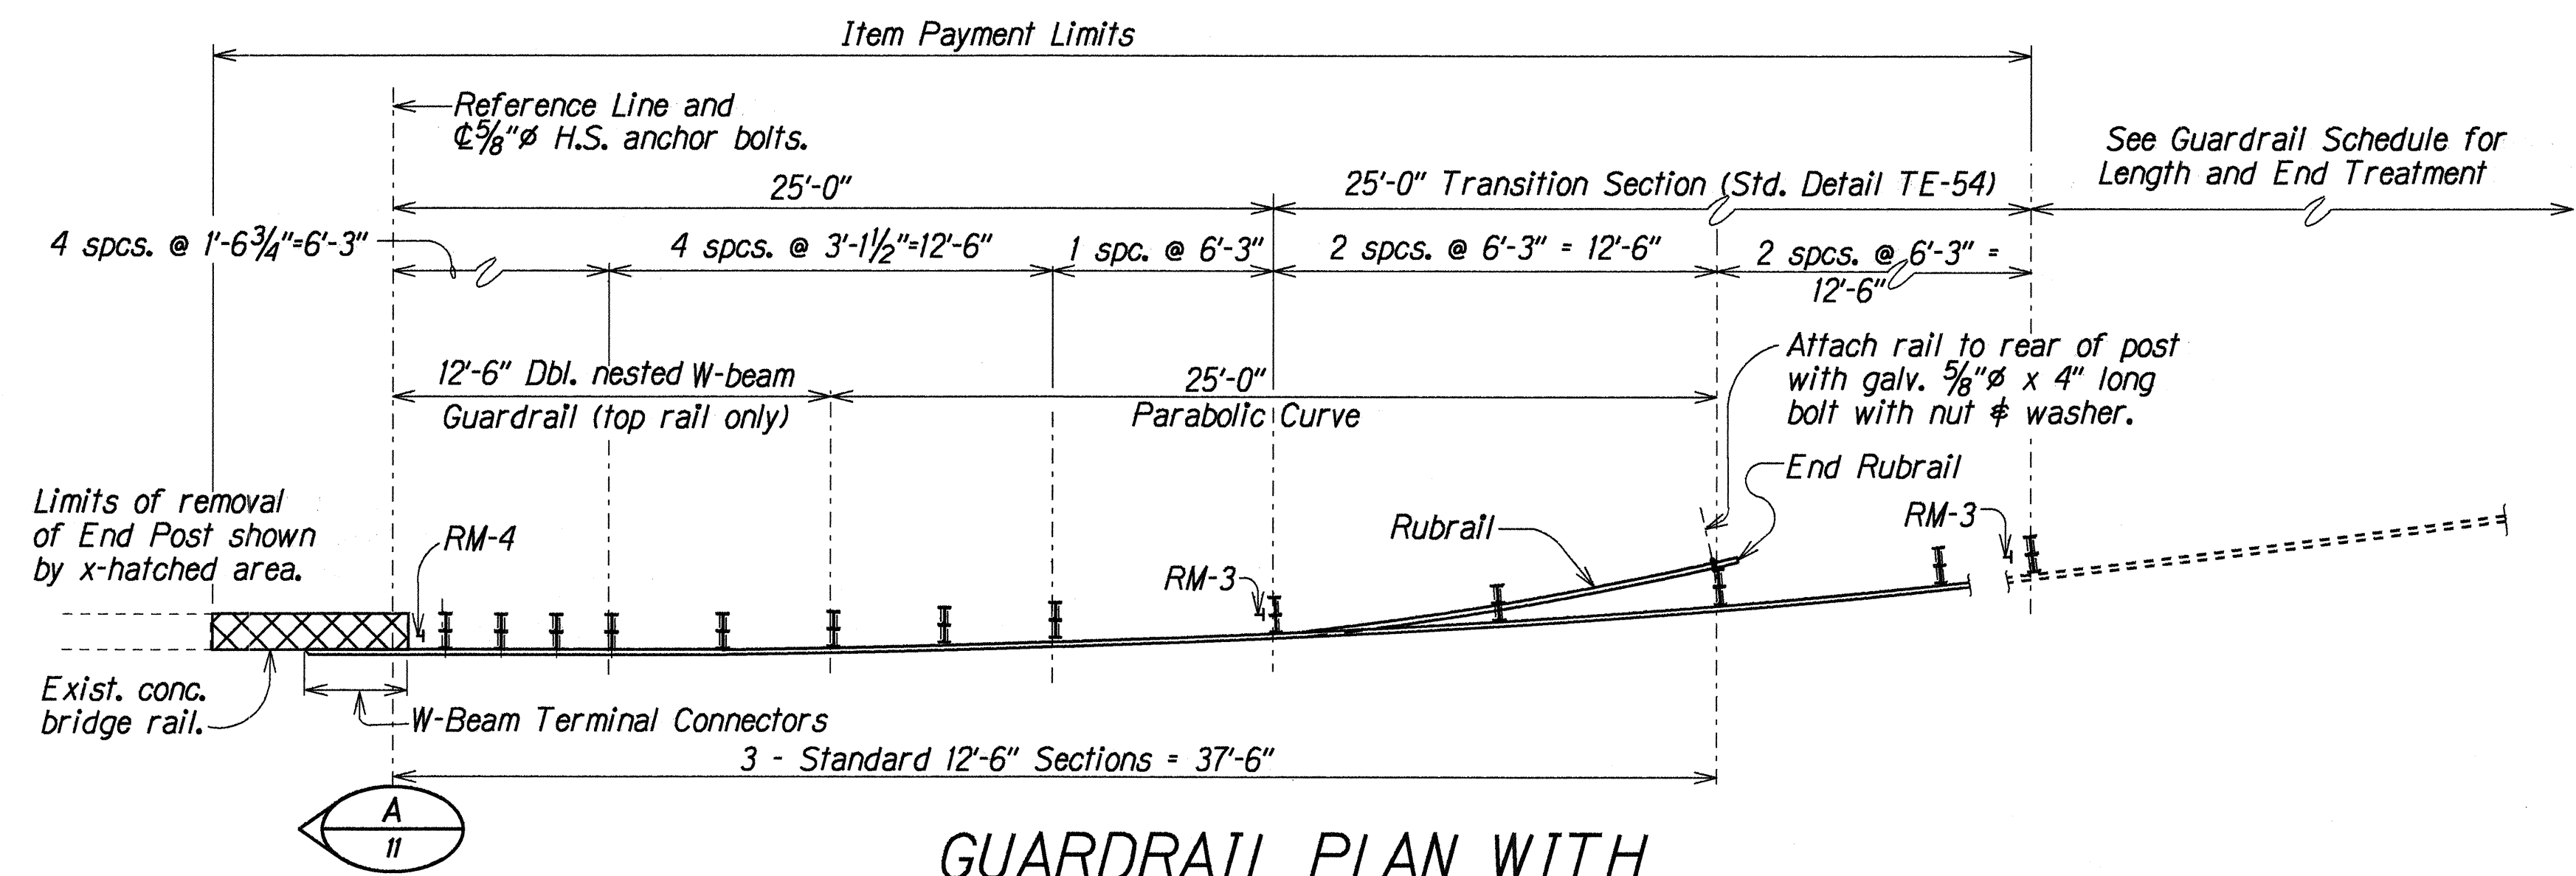


GUARDRAIL PLAN WITH BRIDGE CONNECTION

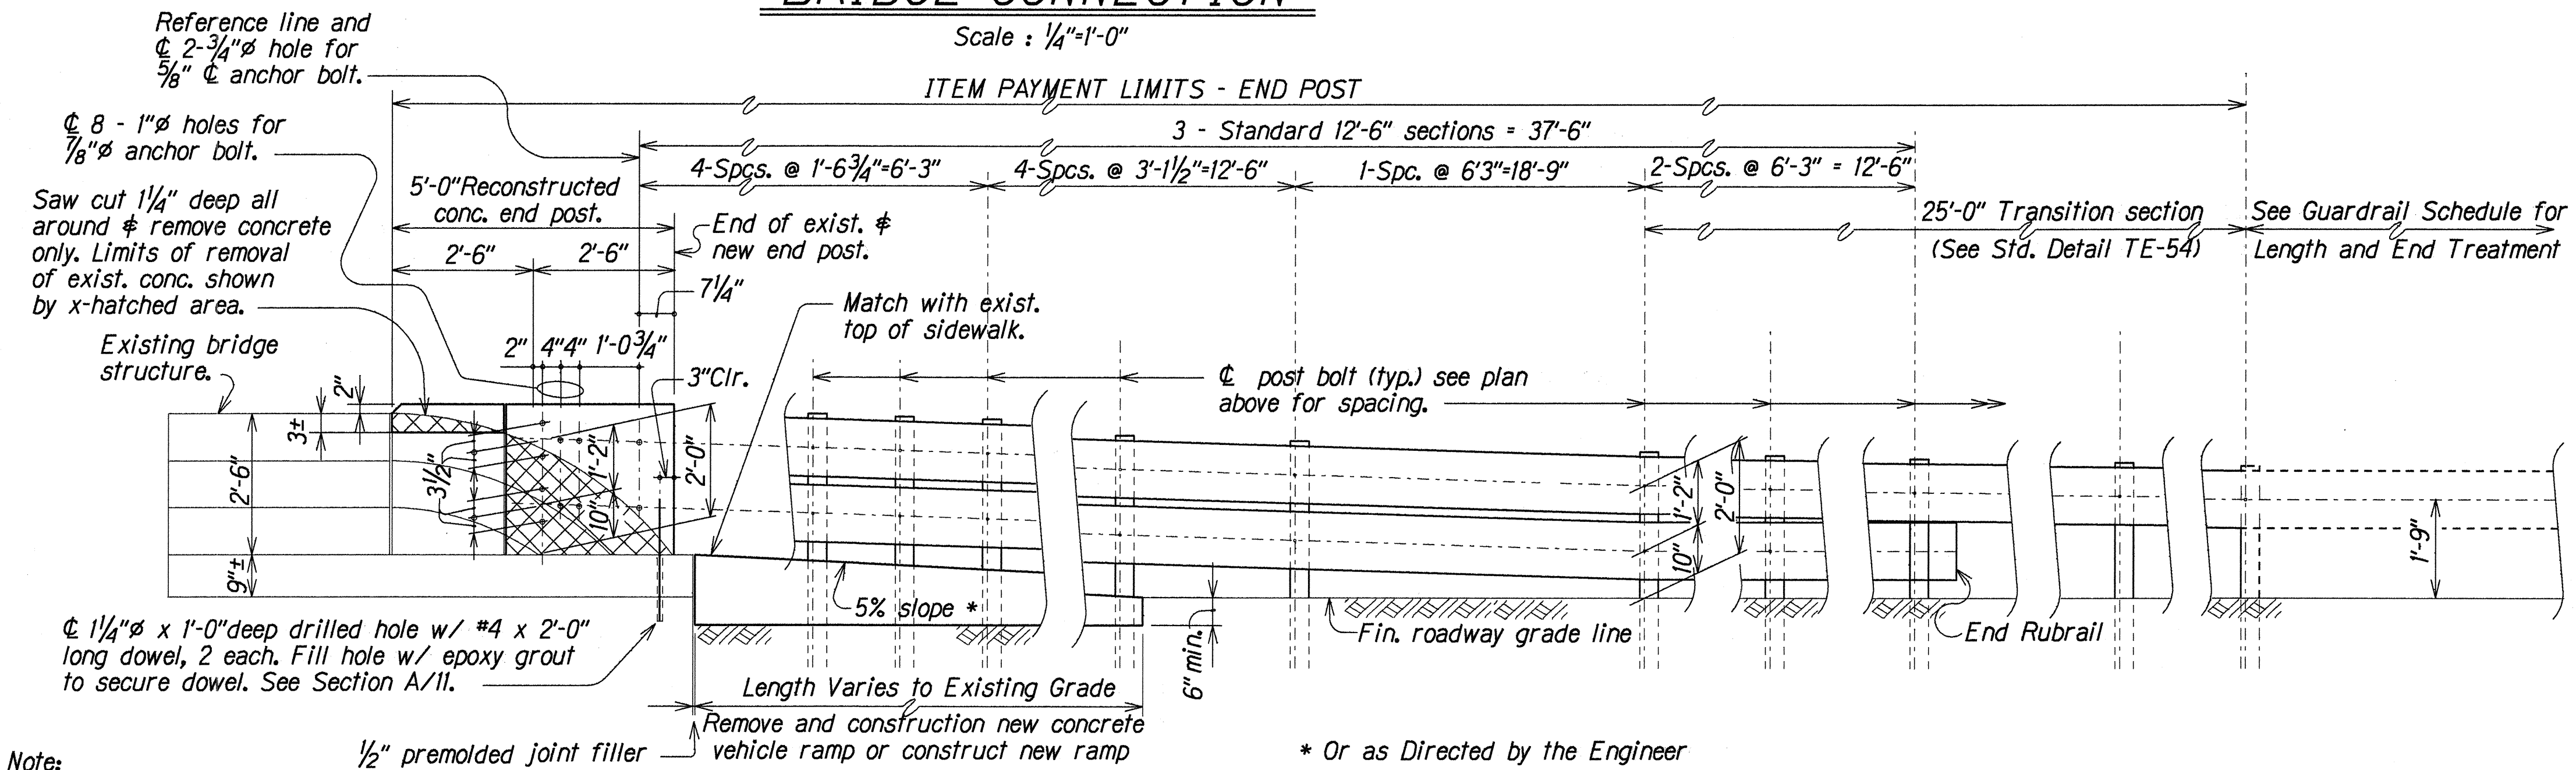

- Note:**
- W-Beam Terminal Connectors not shown in elevation See Elevation on Sheet 12.
 - For additional Guardrail Notes and Details, See sheet 10.

ELEVATION AT BRIDGE CONNECTION

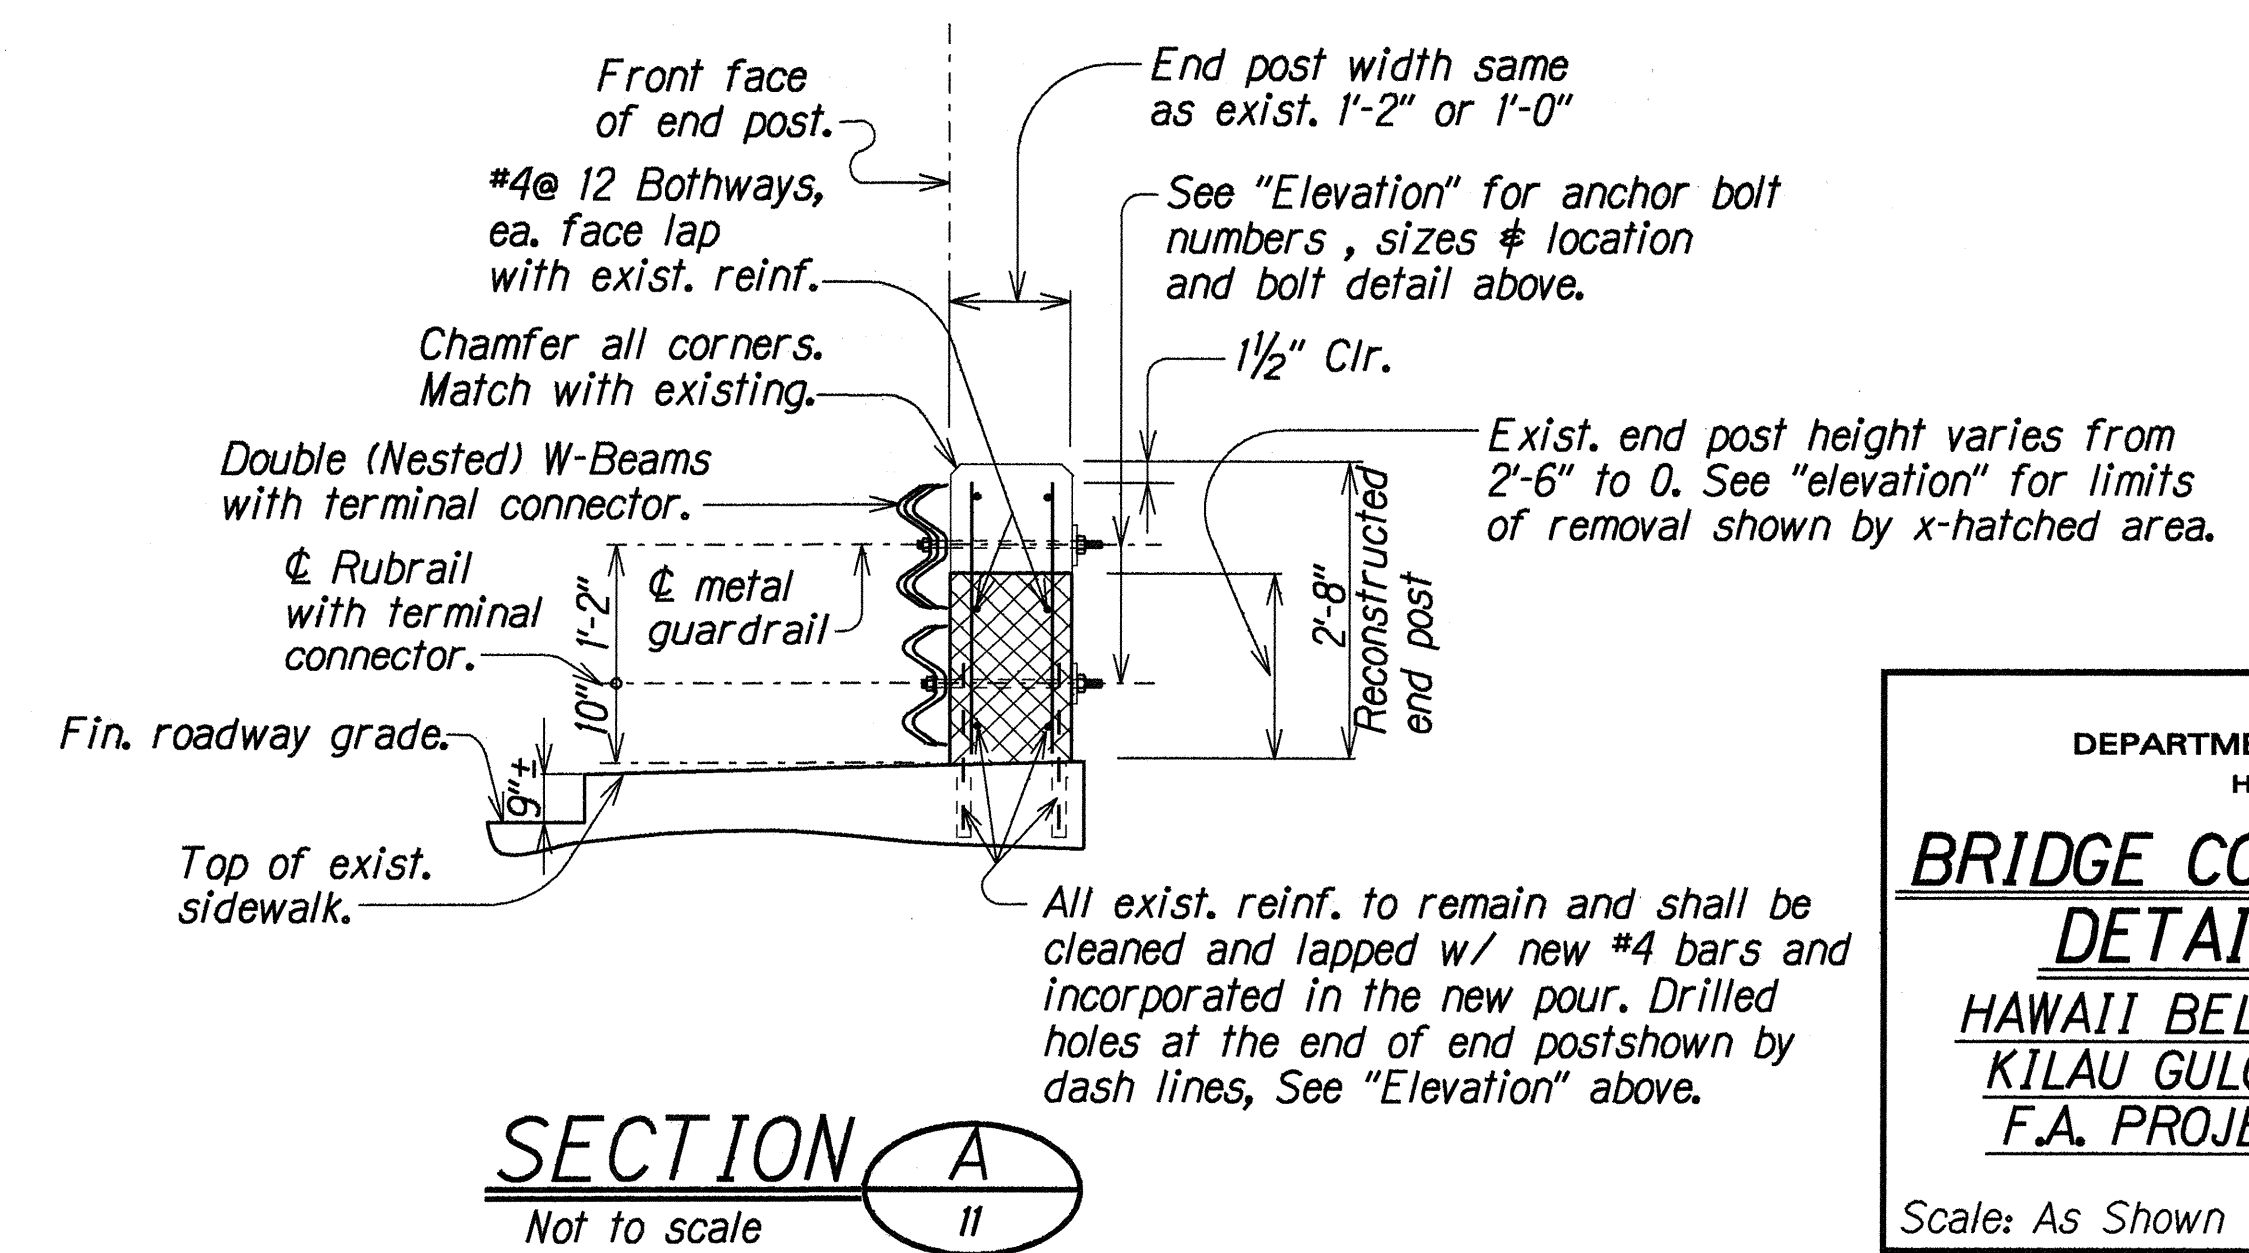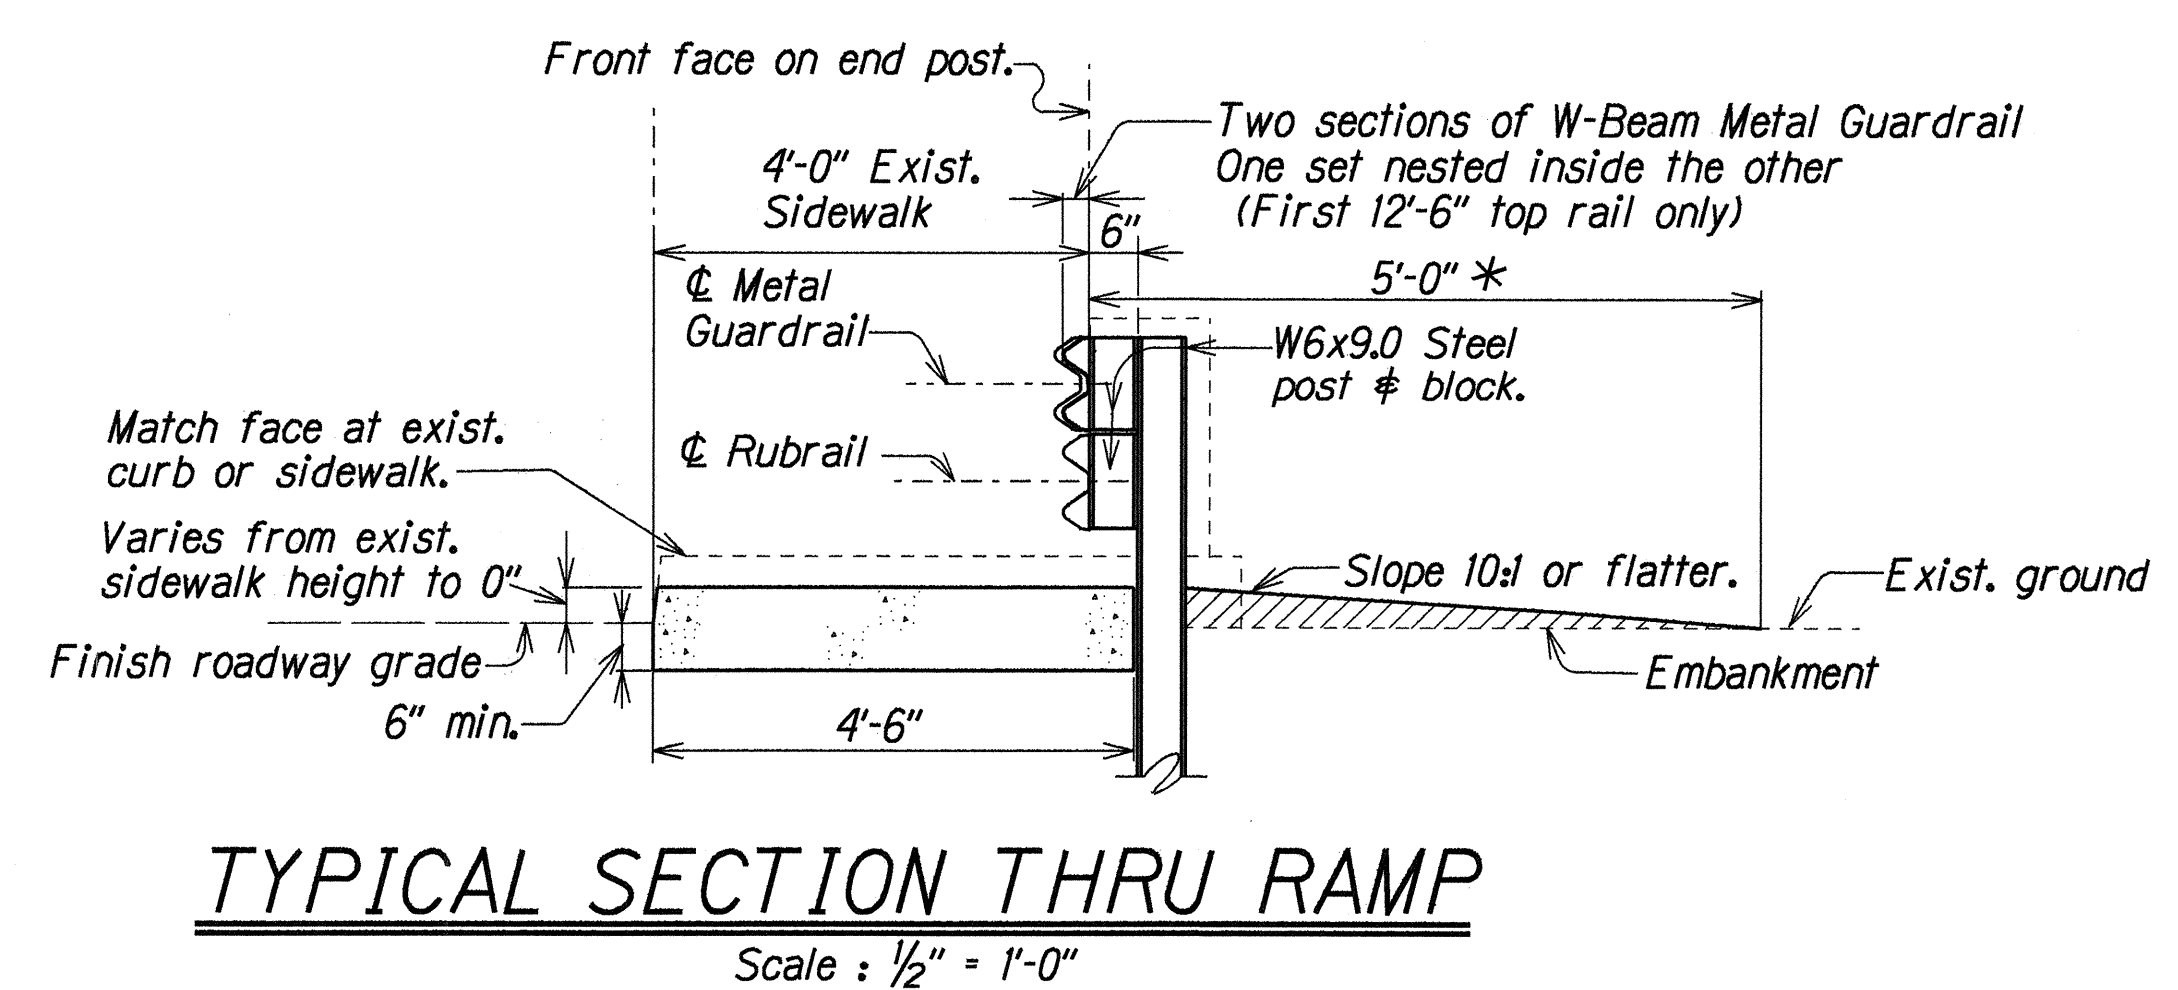

STATE OF HAWAII
DEPARTMENT OF TRANSPORTATION
HIGHWAYS DIVISION

BRIDGE CONNECTION-TYPE 1A

DETAILS AND NOTES

HAWAII BELT ROAD RESURFACING
KILAU GULCH TO AHOLE BRIDGE
F.A. PROJECT NO. STP-019-2(33)

Scale: As Shown
Date: July, 1994

SHEET No. 2 OF 4 SHEETS

DESIGNED BY	DATE
DRAWN BY	1993
CHECKED BY	1993
NOTES	1993
QUANTITIES	1993
BRIDGE	1993