



FED. ROAD DIST. NO.	STATE	FED. AID PROJ. NO.	FISCAL YEAR	SHEET NO.	TOTAL SHEETS
HAWAII	HAW.	STP-019-2(33)	1994	14	25

NOTES:

1. Reflector markers located behind guardrail shall be installed with steelposts. At all other locations reflector markers with flexible delineator posts shall be installed.
2. For guardrail modifications and new installation, see Guardrail Schedule, sheet 23.
3. Exact location of Reflector Markers shall be determined in the field by the Engineer .
4. All Guardrail Sections shall be 12' - 6" in length, unless otherwise specified .

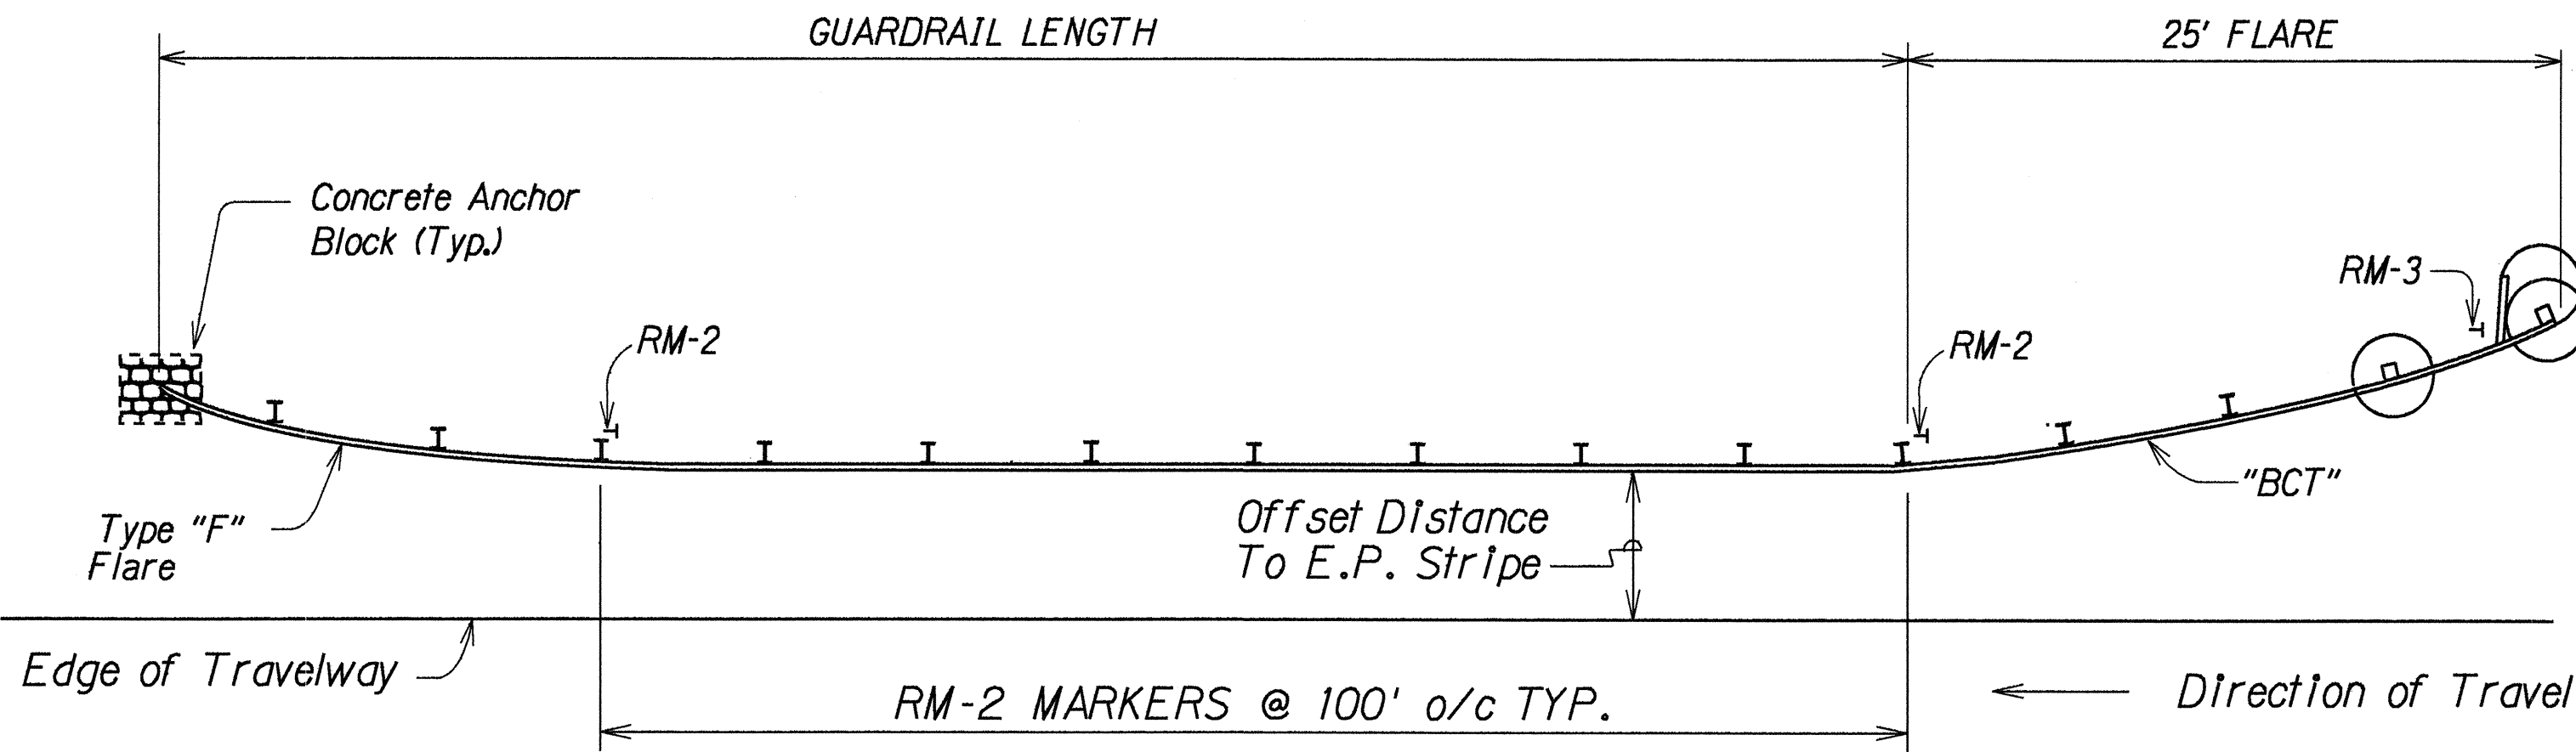

TYPICAL @ "BCT" & "F" END TREATMENT

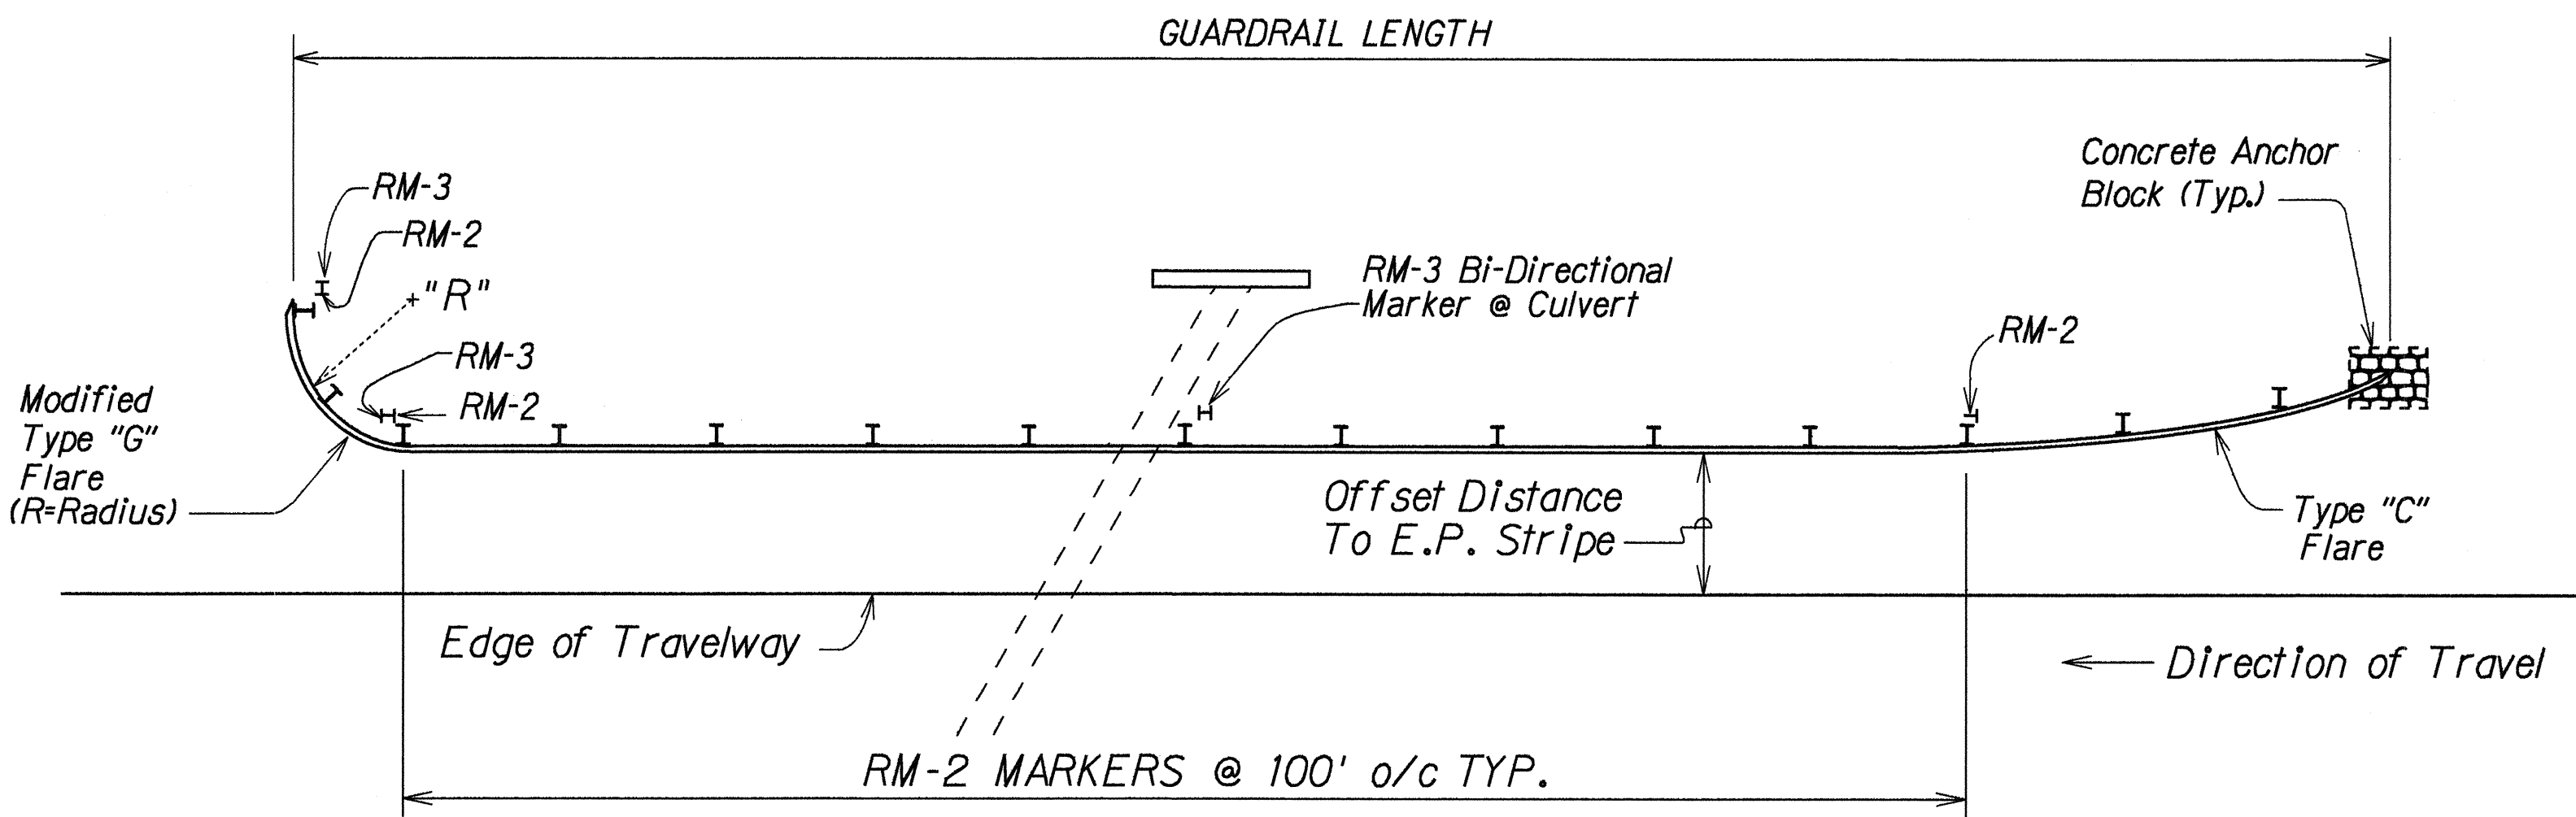

TYPICAL @ MODIFIED "G" & "C" END TREATMENT

TYPICAL GUARDRAIL REFLECTOR MARKER INSTALLATION

Not To Scale

ORIGINAL PLAN	SURVEY PLOTTED BY	DATE
NOTE BOOK	DRAWN BY	
	TRACED BY	
	QUANTITIES BY	
	CHECKED BY	

STATE OF HAWAII
DEPARTMENT OF TRANSPORTATION
HIGHWAYS DIVISION

**GUARDRAIL REFLECTOR
MARKER DETAIL**
HAWAII BELT ROAD RESURFACING
KILAU GULCH TO AHOLE BRIDGE
F.A. PROJECT NO. STP-019-2(33)
Scale: As Shown Date: July, 1994
SHEET No. 1 OF 1 SHEETS