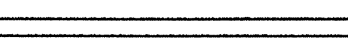
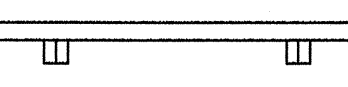



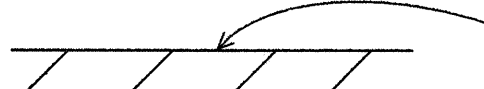


FED. ROAD DIST. NO.	STATE	FED. AID PROJ. NO.	FISCAL YEAR	SHEET NO.	TOTAL SHEETS
HAWAII	HAW.	STP-019-2(33)	1994	9	25

### LEGEND

-  4" Double Solid Yellow with Type D Raised Pavement Markers @ 20'-0" o.c. (Thermoplastic Extrusion or Tape, Type I)
-  4" or 8" White Edge Stripe with Type C Raised Pavement Markers @ 40'-0" o.c. (Thermoplastic Extrusion)
-  4 each Type J Raised Pavement Markers and Type D Raised Pavement Markers @ 40'-0" o.c.
-  Lane Change Restriction Marking :  
4 each Type J Raised Pavement Markers and alternating Type D and Type H Raised Pavement Markers @ 20'-0" o.c.
-  4" Yellow Stripe (Thermoplastic Extrusion or Tape, Type I)
-  Transverse Right Shoulder Marking :  
4" White Stripe (Thermoplastic Extrusion) with Type C Raised Pavement Marker 20'-0" o.c.  
Diagonal 12" White Stripe (Thermoplastic Extrusion) spaced 20'-0" o.c.


### NOTES

#### Pavement Markings and Striping

- Layout of pavement markings and striping shall be done by the Contractor and approved by the Engineer prior to any installation work.
- Existing pavement markings not incorporated in the final traffic pattern shall be removed as directed by the Engineer. Costs shall be incidental to the various pavement marking items.
- Raised pavement markers shall not be installed within crosswalks.
- Final locations of all Stop Lines shall be approved by the Engineer prior to installation.
- All pavement striping shall be as noted on the Legend, or plans.
- All preformed pavement marking tapes over existing pavement shall be applied with an approved primer as recommended by the tape manufacturer and as approved by the Engineer. The primer shall be allowed to dry to the tacky stage prior to tape application.
- Contractor shall obtain blue raised pavement markers from County of Hawaii Fire Department and install them at the direction of the Engineer. The cost of installing the markers shall be incidental to other Contract items.

#### Signs

- Existing signs not shown on these plans shall remain as posted unless otherwise directed by the Engineer. Removal and disposal of existing signs and/or posts as shown on these plans or as directed by the Engineer, shall be incidental to the various signing items.
- All signs and posts removed are the property of the State. Contractor shall be responsible for stockpiling material at location designated by the Engineer. This work shall be considered incidental to various signing items and no separate payment shall be provided.
- Final locations of all signs shall be approved by the Engineer prior to any installation work.
- Relocation of existing signs and/or posts as shown on these plans shall be paid for under Item Nos. 621.5100, 621.5100, or 621.5300, as applicable.

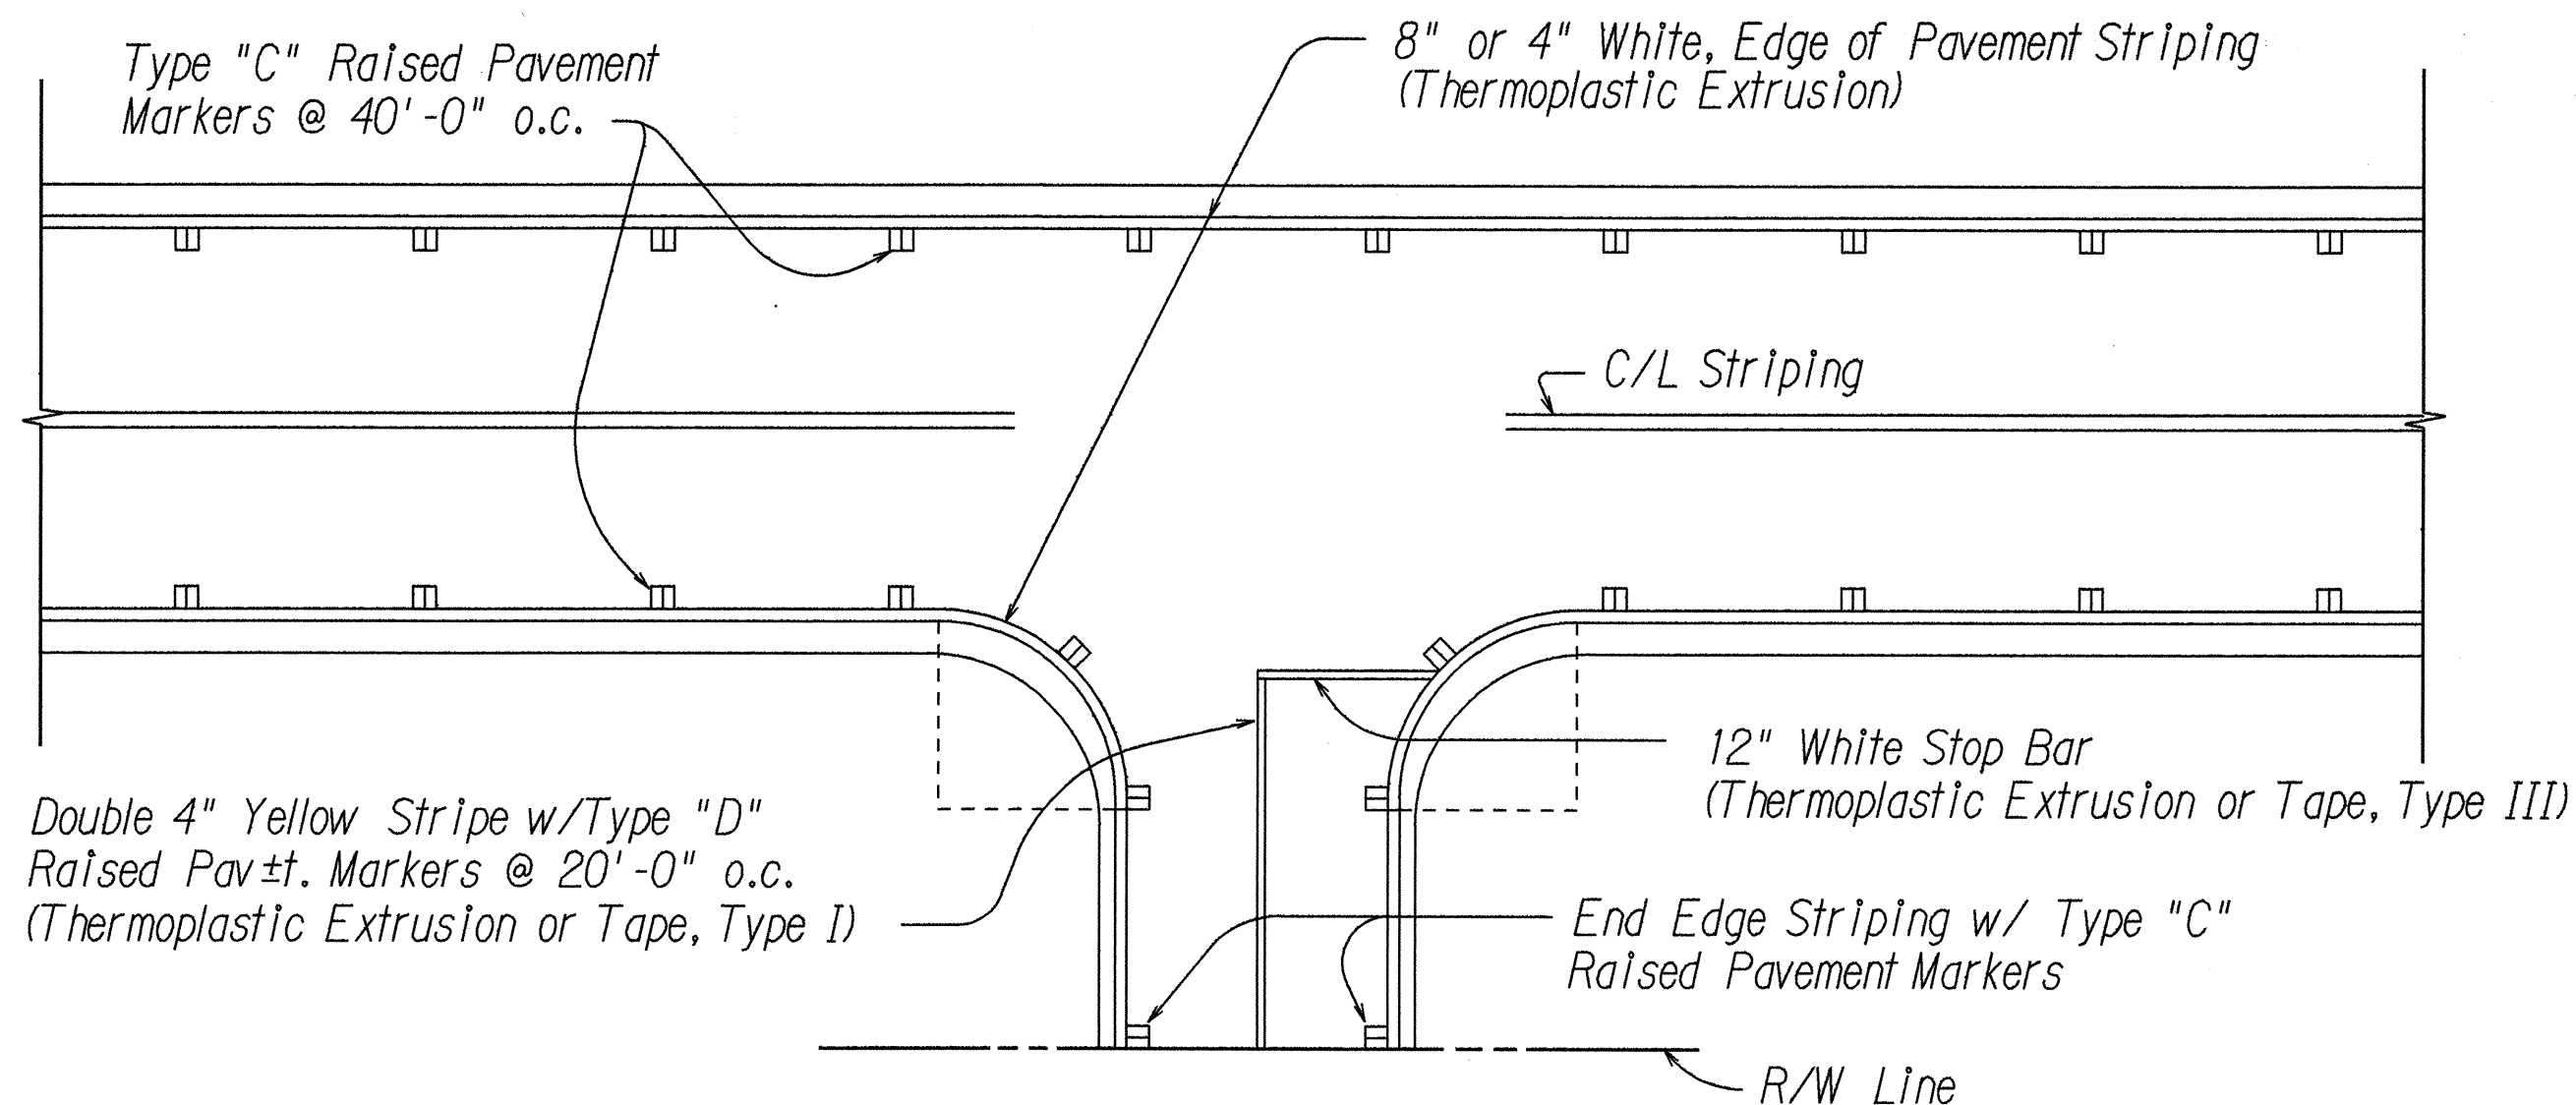

TYPICAL EDGE OF PAVEMENT MARKING  
Not to Scale

STATE OF HAWAII  
 DEPARTMENT OF TRANSPORTATION  
 HIGHWAYS DIVISION  
**PAVEMENT MARKING  
 LEGEND, DETAILS & NOTES**  
 HAWAII BELT ROAD RESURFACING  
 KILAU GULCH TO AHOLE BRIDGE  
 F.A. PROJECT NO. STP-019-2(33)

Scale: As Shown Date: July, 1994  
 SHEET No. 1 OF 1 SHEETS