

INDEX TO DRAWINGS	
SHEET NO.	DESCRIPTION
1	TITLE SHEET
2	STANDARD PLANS SUMMARY
3	GENERAL NOTES
4	TYPICAL SECTION
5	PAVEMENT RECONSTRUCTION DETAIL AND BRIDGE JOINT DETAILS
6 - 8	ROADWAY STRIPING AND SIGN PLANS
9	PAVEMENT MARKING LEGEND, DETAILS AND NOTES
10	BRIDGE CONNECTION-TYPE I BRIDGE DETAILS & NOTES
11	BRIDGE CONNECTION-TYPE IA DETAILS & NOTES
12	BRIDGE CONNECTION-TYPE II DETAILS & NOTES
13	BRIDGE CONNECTION-TYPE III DETAILS & NOTES
14	GUARDRAIL REFLECTOR MARKER DETAIL
15	CONSTRUCTION SIGN PLAN AND SCHEDULE
16	SIGN DETAIL AND NOTES
17 - 25	SCHEDULES

STATE OF HAWAII

DEPARTMENT OF TRANSPORTATION

HIGHWAYS DIVISION

HONOLULU, HAWAII

PLANS FOR


HAWAII BELT ROAD RESURFACING

KILAU GULCH TO AHOLE BRIDGE

FED. AID PROJECT NO. STP-019-2(33)

DISTRICT OF NORTH HILO


ISLAND OF HAWAII

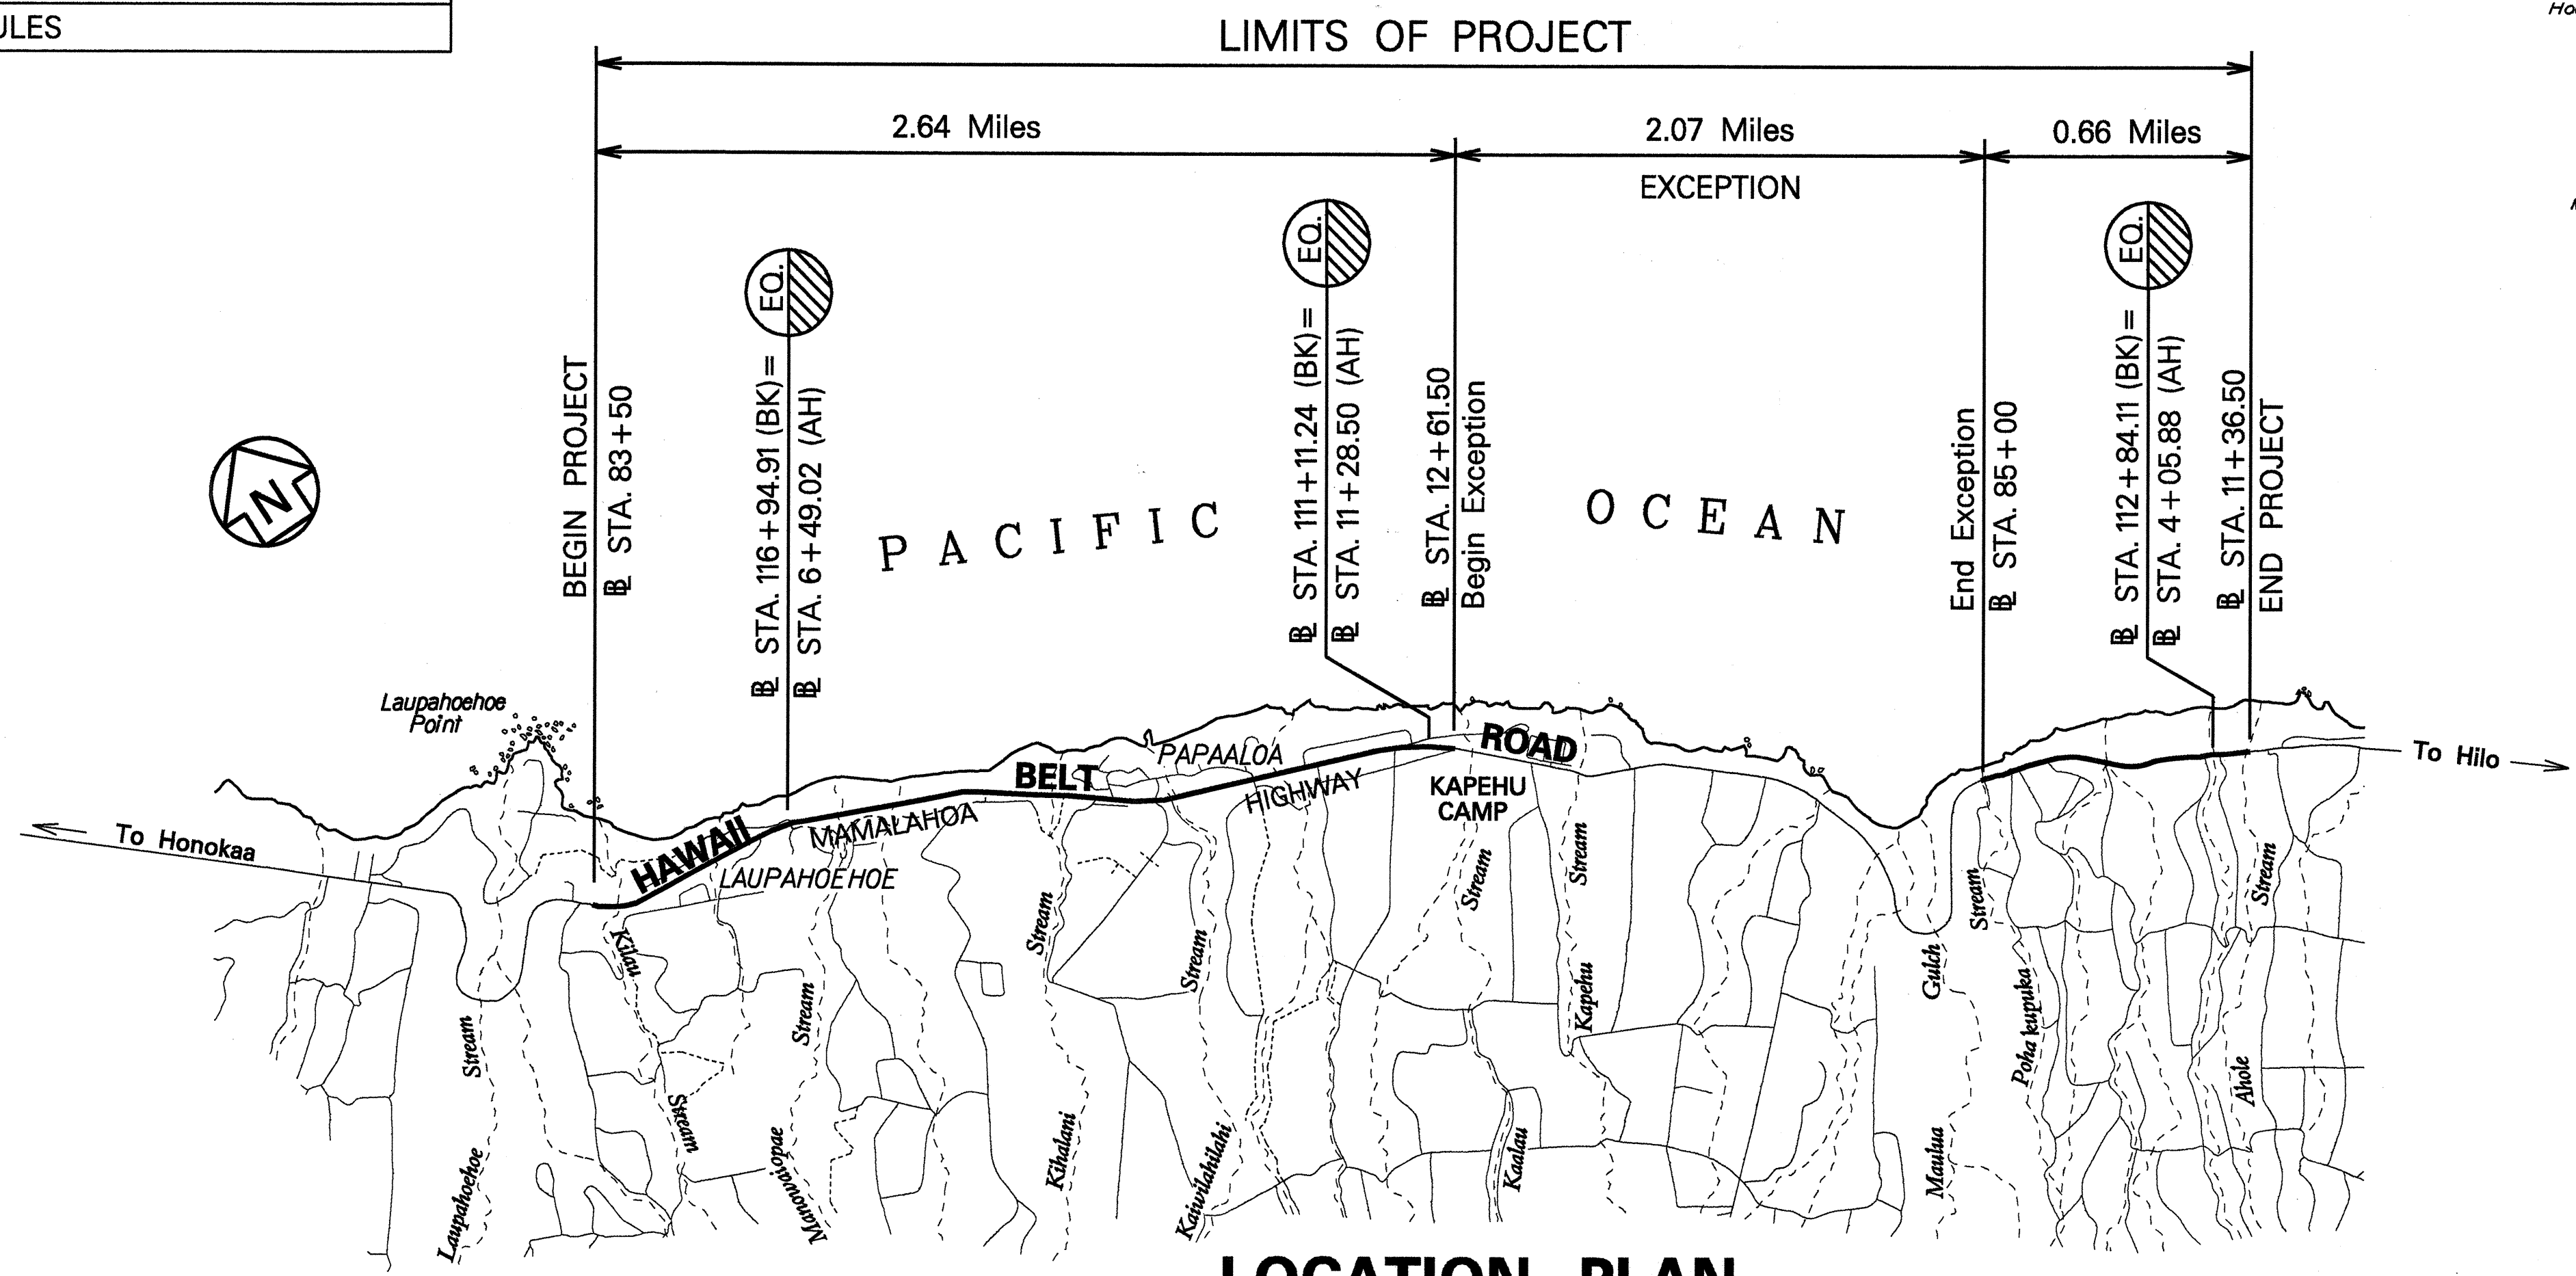



LOCATION PLAN

GROSS LENGTH OF PROJECT..... 5.38 MILES

NET LENGTH OF PROJECT..... 3.30 MILES

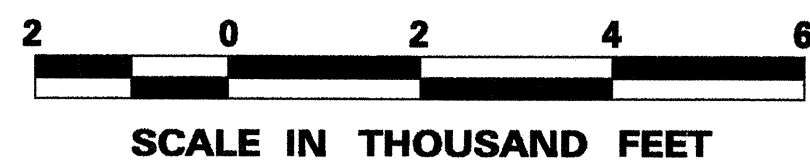

FED. ROAD DIST. NO.	STATE	FED. AID PROJ. NO.	FISCAL YEAR	SHEET NO.	TOTAL SHEETS
HAWAII	HAW.	STP-019-2(33)	1994	1	25

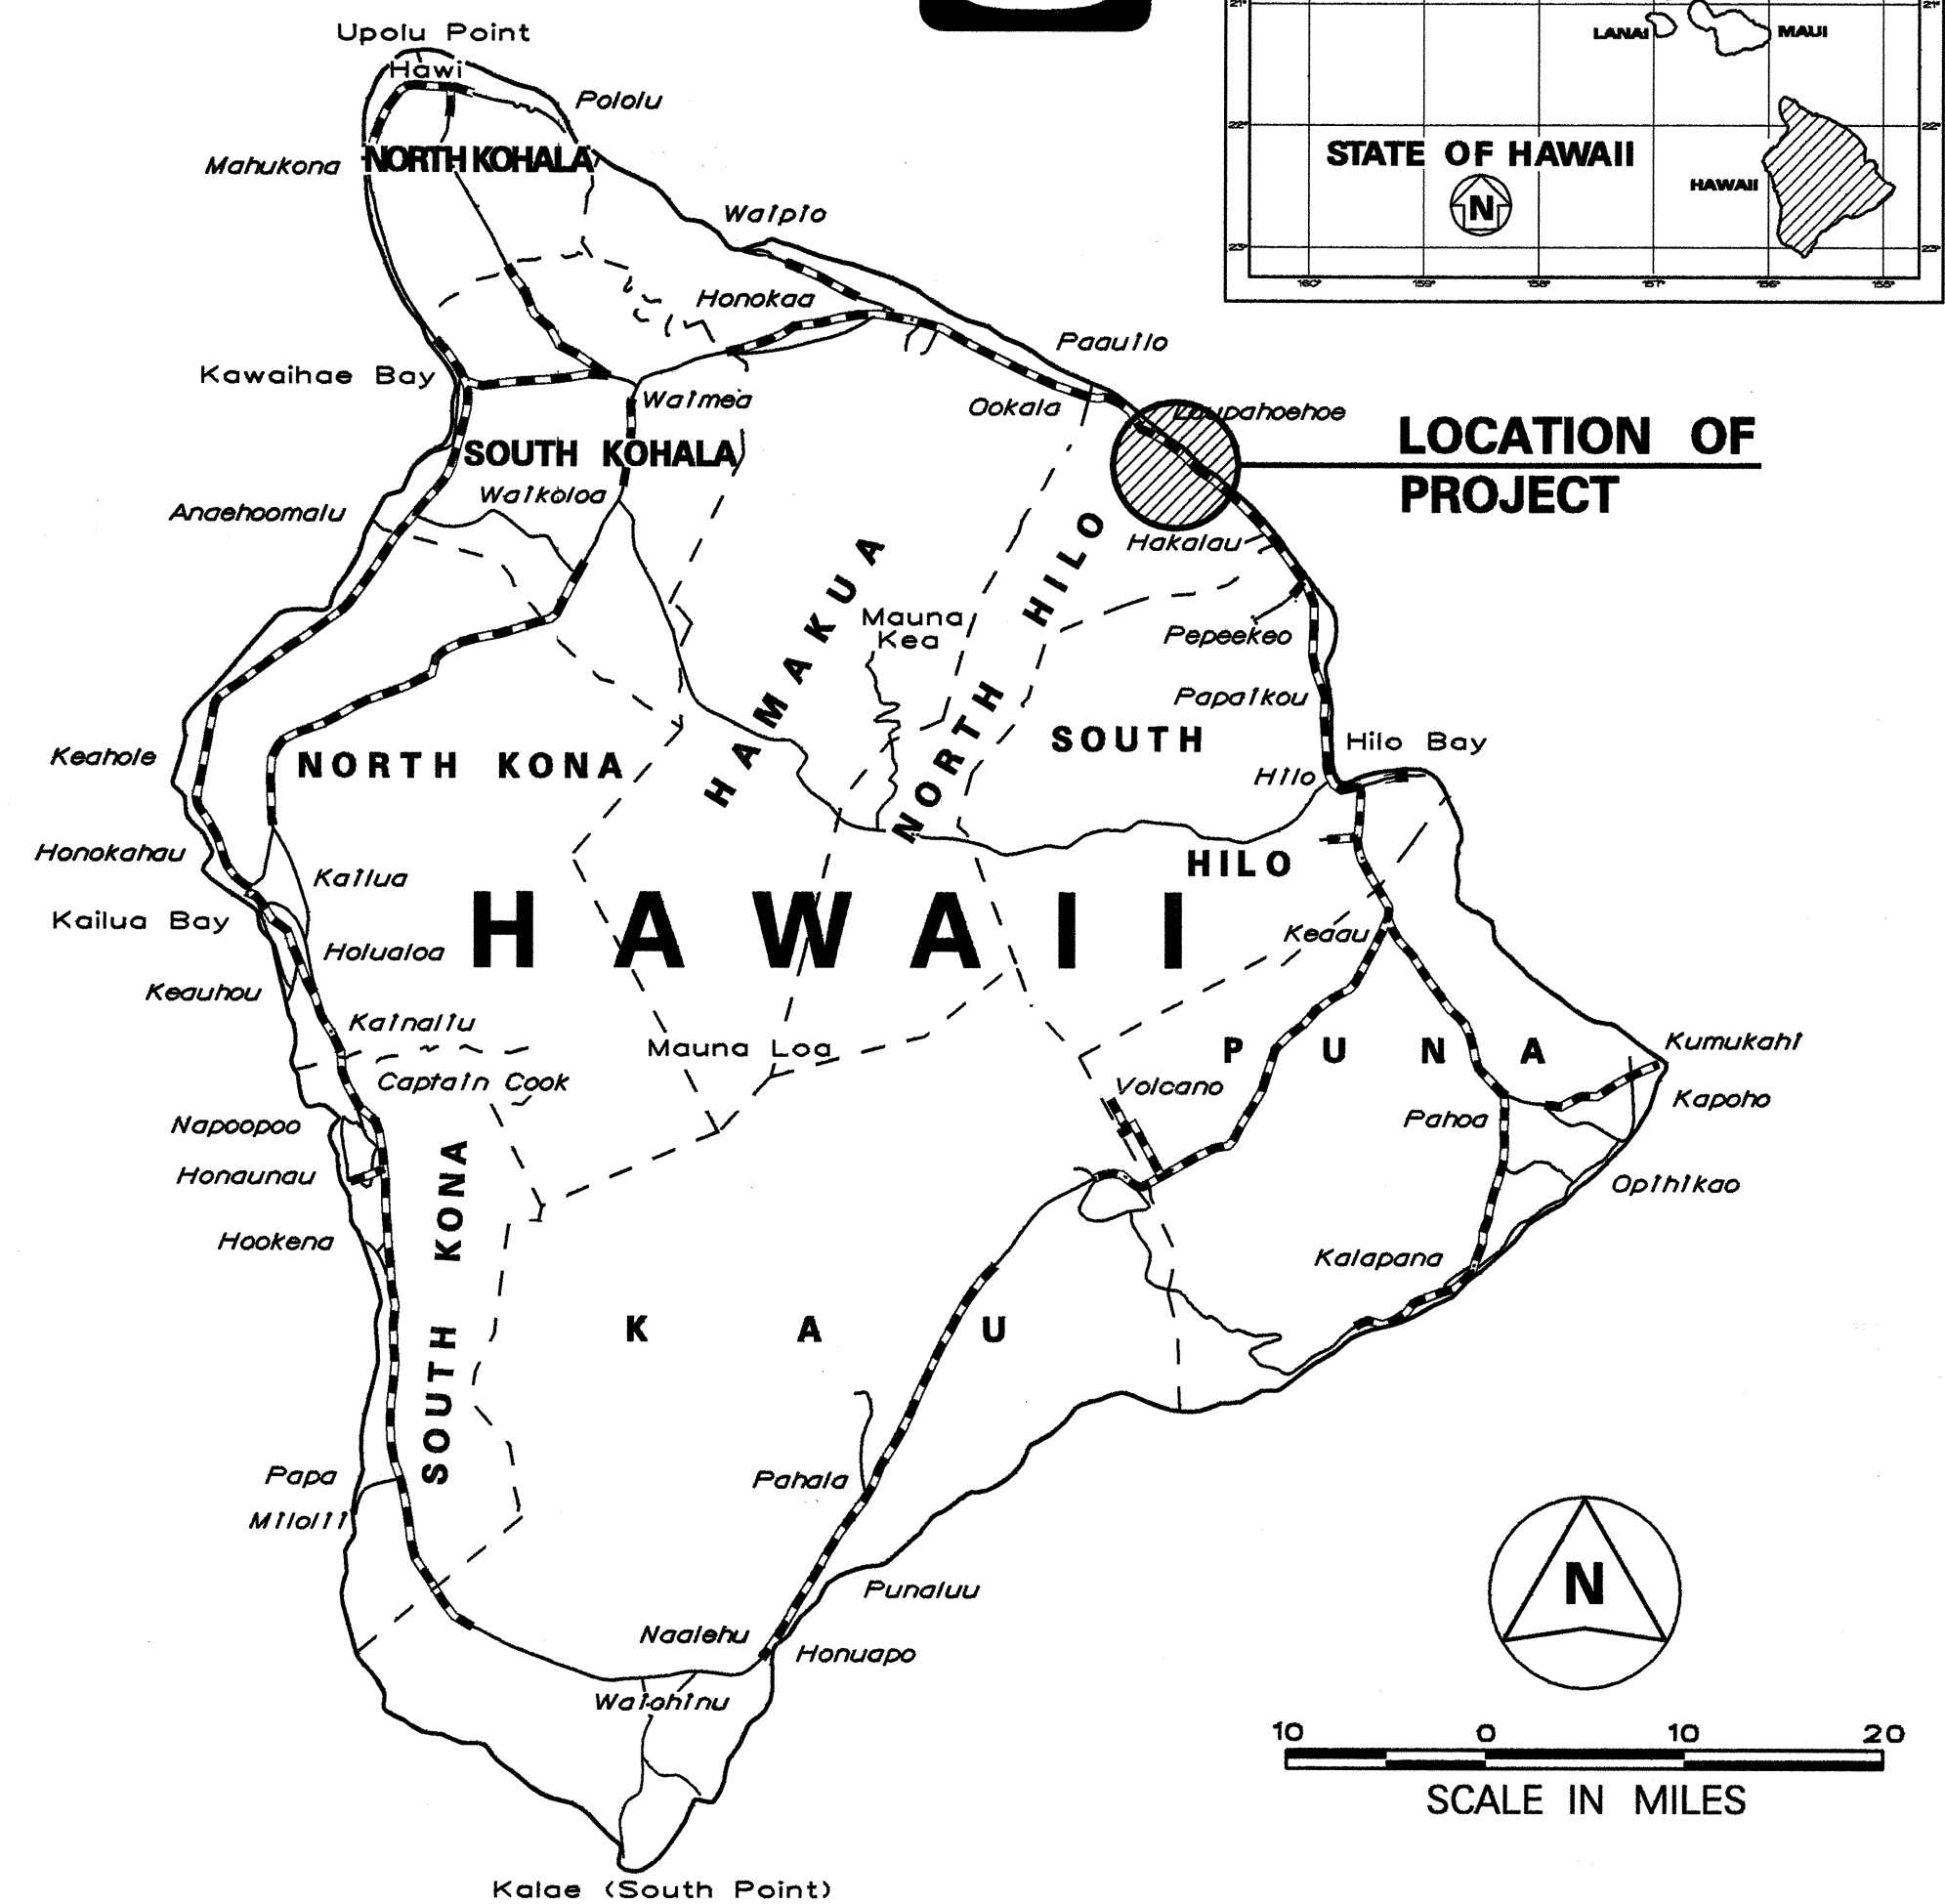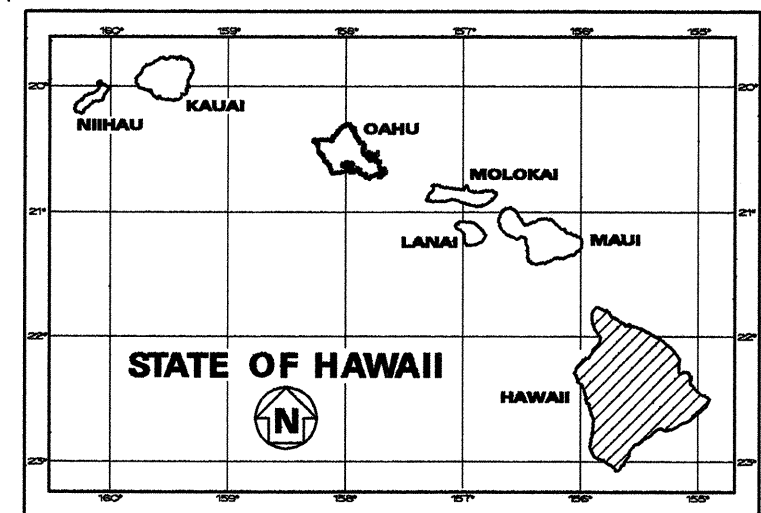

FEDERAL AID PROJECTS PREVIOUSLY CONSTRUCTED OR UNDER CONSTRUCTION

MILE POST 25.98 TO MILE POST 23.34

MILE POST 21.26 TO MILE POST 20.60

DESIGN DESIGNATION

ADT (1994) 7,900

ADT (2004).....17,300

DHV 1,500

D 55/45

T₂₄ 8.0%

V 60 M.P.H.

DEPARTMENT OF TRANSPORTATION
FEDERAL HIGHWAY ADMINISTRATION

APPROVED:

3.1.95

DATE

DIVISION ADMINISTRATOR

DEPARTMENT OF TRANSPORTATION
STATE OF HAWAII

APPROVED:

3/1/95

DATE

DIRECTOR OF TRANSPORTATION

HAWAII DISTRICT

DESIGNED BY

J. FUJIMOTO

P. S. & E. BY

587-2249

PHONE

JULY, 1994

DATE