



FED. ROAD DIST. NO.	STATE	FED. AID PROJ. NO.	FISCAL YEAR	SHEET NO.	TOTAL SHEETS
HAWAII	HAW.	STP-019-2(32)	1995	13	26

SIGN NOTES

- Letter Size:
  - When letters are all uppercase, use series "E"
  - When initial uppercase letter is used in conjunction with lowercase letters, use series "E" (M) for uppercase letter.
- All signs shall conform to Section 621 of the Special Provisions and the latest editions and amendments of the following FHWA publications:
  - "Manual on Uniform Traffic Control Devices for Streets and Highways" (MUTCD)
  - "Standard Highway Signs"
  - "Standard Alphabets for Highway Signs"
- Borders, messages, arrows, symbols and shield shall conform to details as shown on the plans and as specified in the MUTCD.
- Sign messages shall be as indicated on the plan.
- All panels shall be reflectorized in accordance with Section 712.20 of the Standard Specifications. Minimum width of panels shall be 2 ft. abutting edges of panels shall be in only one direction if vertical abutting edges are used, no horizontal abutting edges shall be allowed and vice versa.
- Contractor shall submit all sign splicing details to the Engineer for approval. All backing for signs 4 feet by 6 feet or less shall be of one sheet.
- D-5 signs shall be measured for payment under Item No. 621.5000, Regulatory and Warning Sign (10 square feet or less).
- Sign posts shall be painted with yellow reflective paint, except where located behind guardrails. Such paint work shall be considered incidental to sign items.
- Unless otherwise noted all sign posts to be galvanized metal square tube sign posts, as per State Standards .
- Final locations of all signs shall be approved by the Engineer prior to any installation work.
- Existing signs not shown on these plans shall remain as posted unless otherwise directed by the Engineer. Removal and disposal of existing signs and/or posts as designated on these plans shall be incidental to the various signing items.
- D-1 to D-4 signs shall be Reflectorized Silver on Green Background .
- For Sign Locations see Sheet Nos. 19 - 21 .
- Contractor shall mark the backs of all signs using labels and equipment provided by the State. Payment to be incidental to various Contract Items.
- Destination sign panels shall be installed on existing posts, unless otherwise called for on the plans.

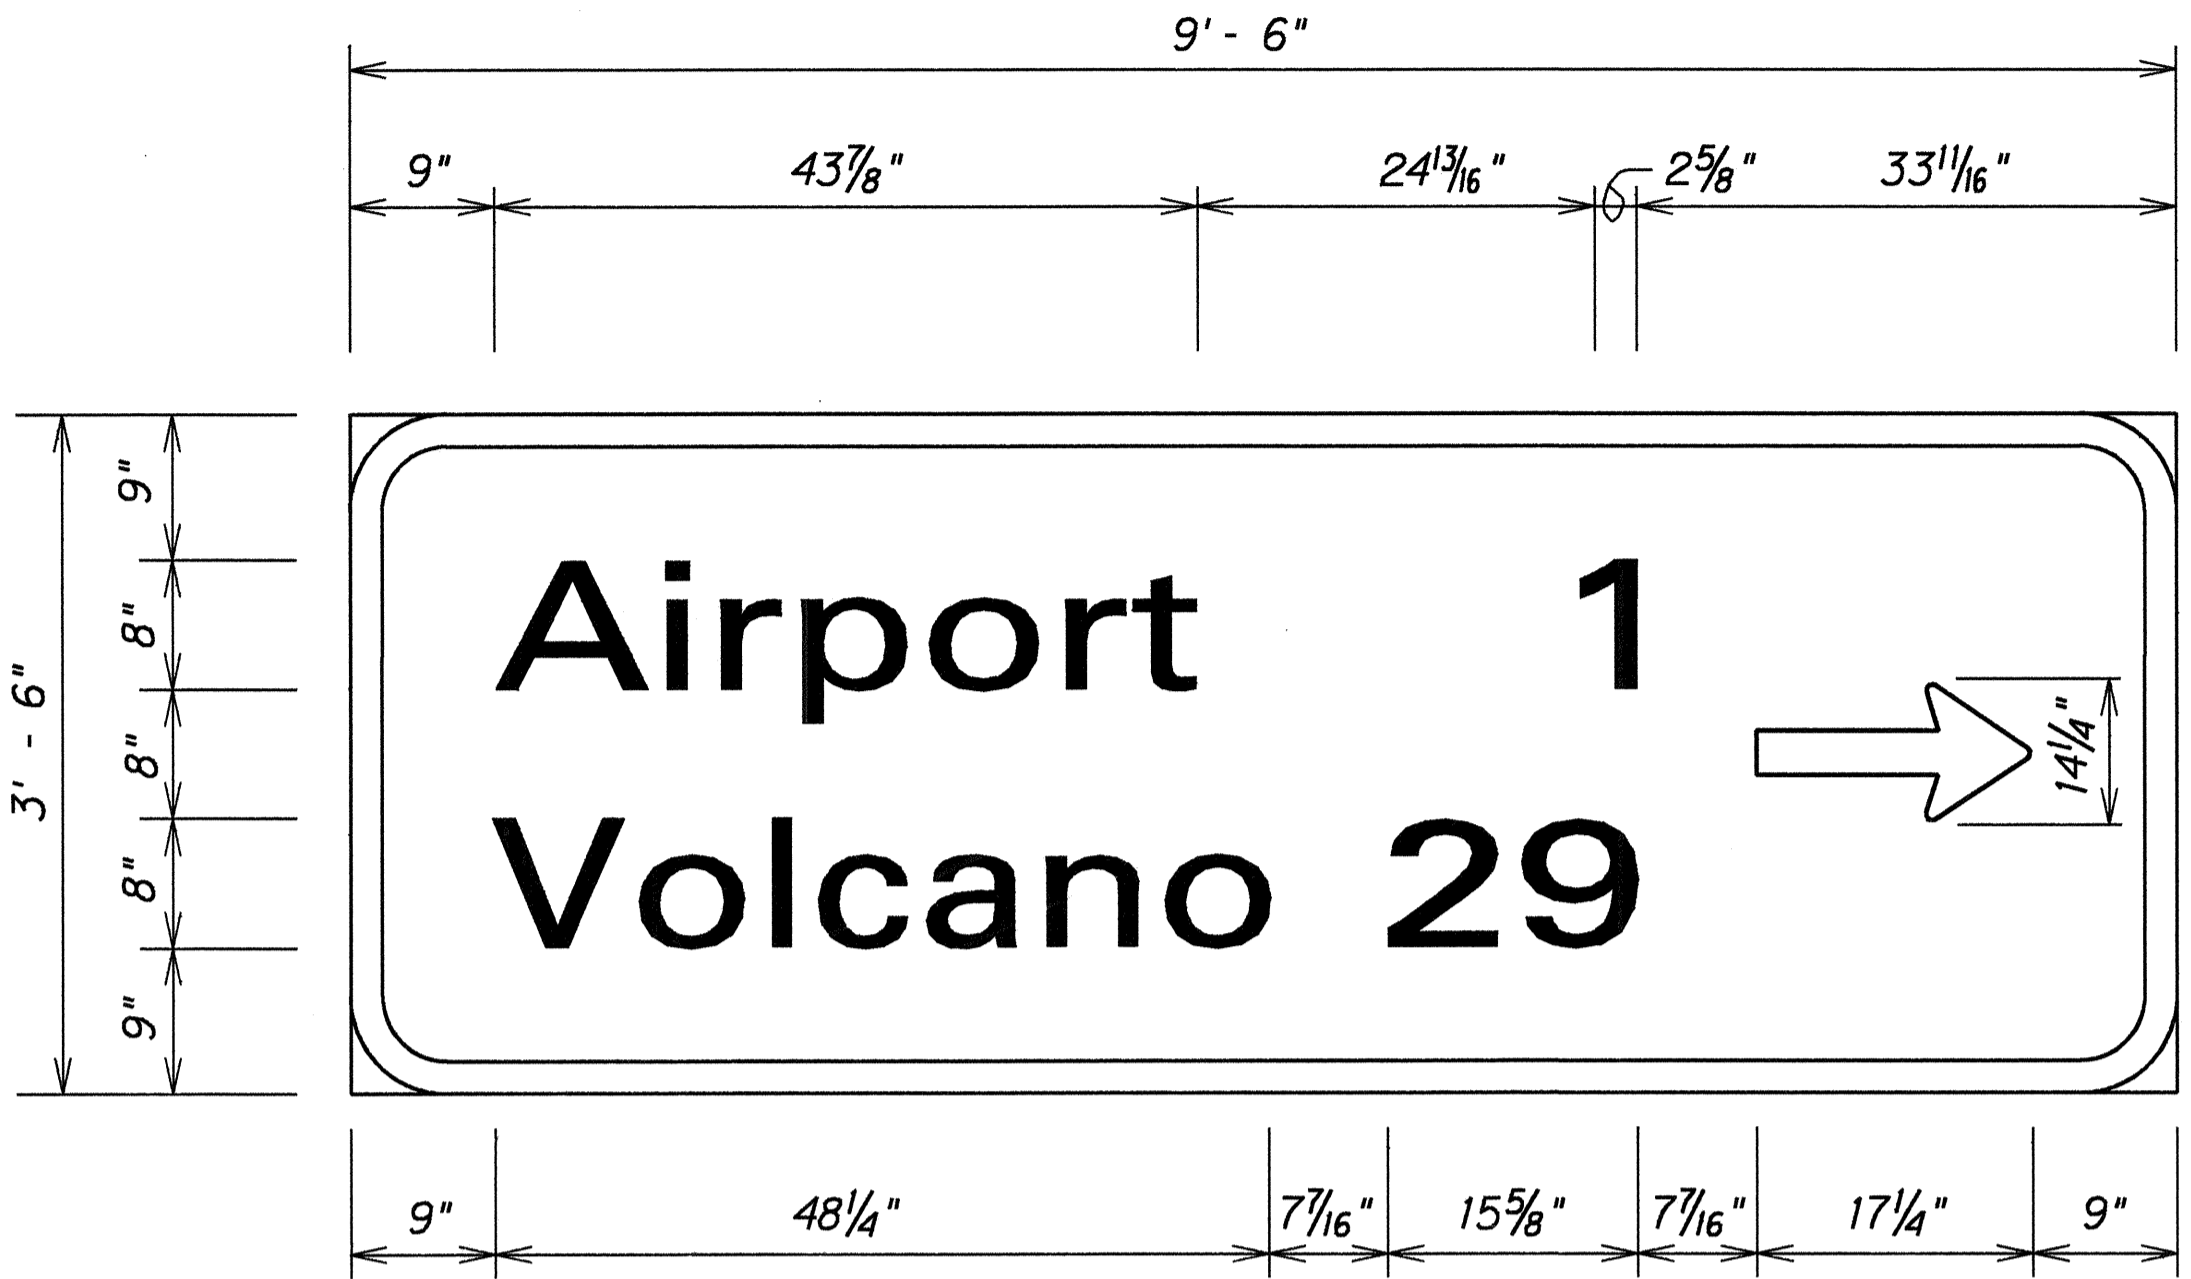

SIGN D-1

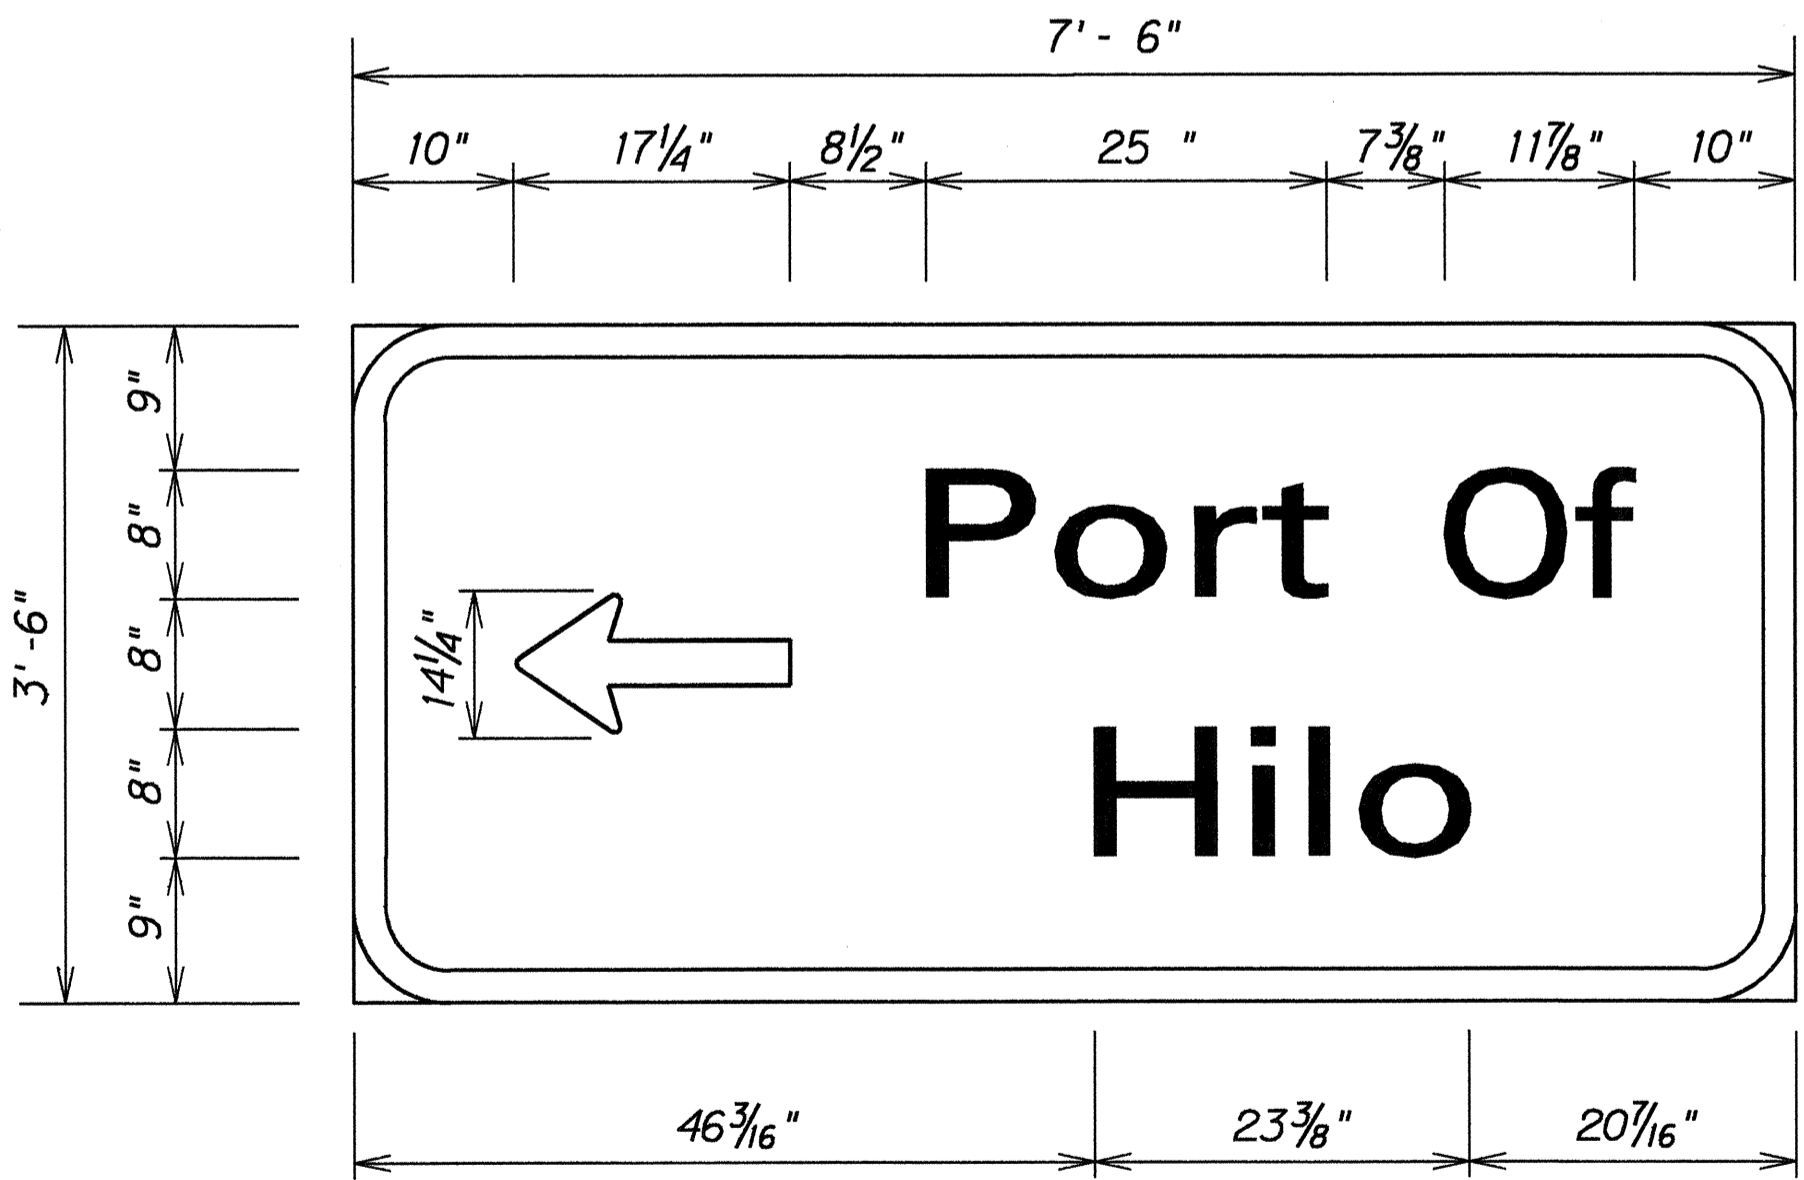

SIGN D-2 \*

\* - Installed with new breakaway posts.

STATE OF HAWAII DEPARTMENT OF TRANSPORTATION HIGHWAYS DIVISION	
<b>DESTINATION SIGNS</b>	
KAMEHAMEHA AVENUE RESURFACING WAILOA BRIDGE TO KUHIO WHARF F.A. PROJECT NO. STP-019-2(32)	
Scale: 1"= 1'	Date: April, 1995
SHEET No. 1 OF 2 SHEETS	