



FED. ROAD DIST. NO.	STATE	FED. AID PROJ. NO.	FISCAL YEAR	SHEET NO.	TOTAL SHEETS
HAWAII	HAW.	STP-019-2(32)	1995	9	26

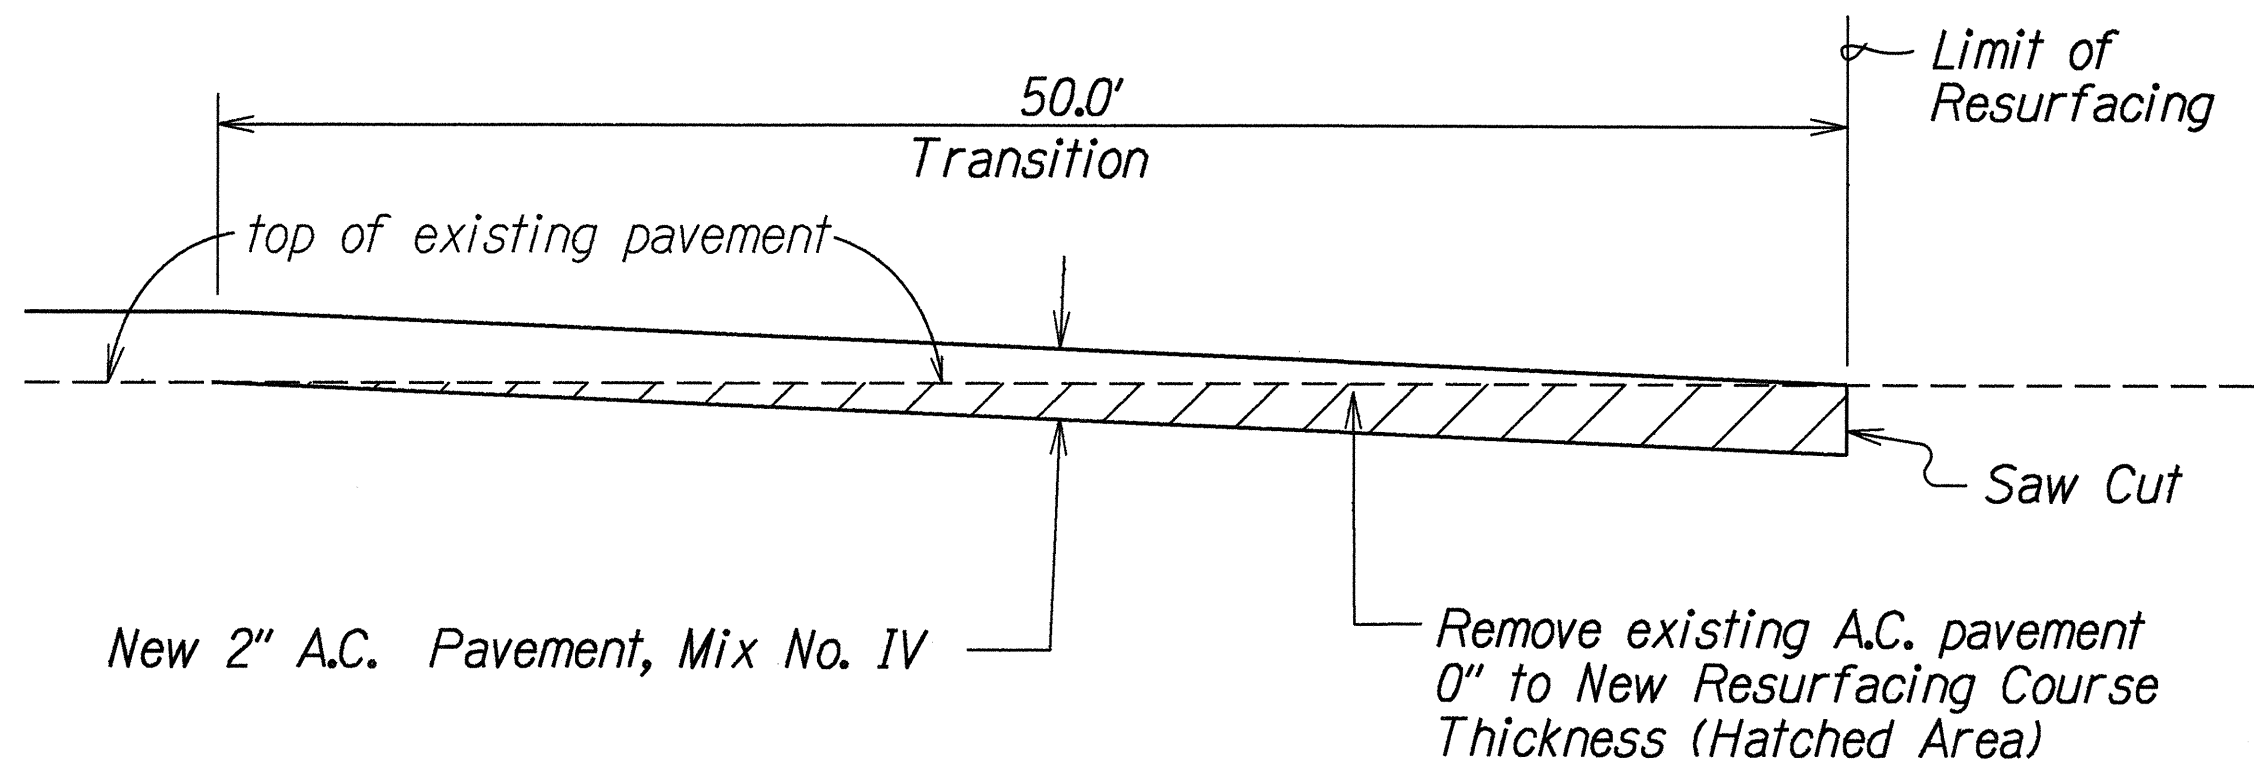

COLD PLANED TRANSITION TO EXISTING A.C. PAVEMENT AT
END PROJECT LIMIT AND BEGIN AND END OF KALANIANAOLE AVENUE
STATION 2+65 AND STATION -11+45
Not To Scale

NOTE:


Cold planing shall be paid for under Item No. 652.1000 .

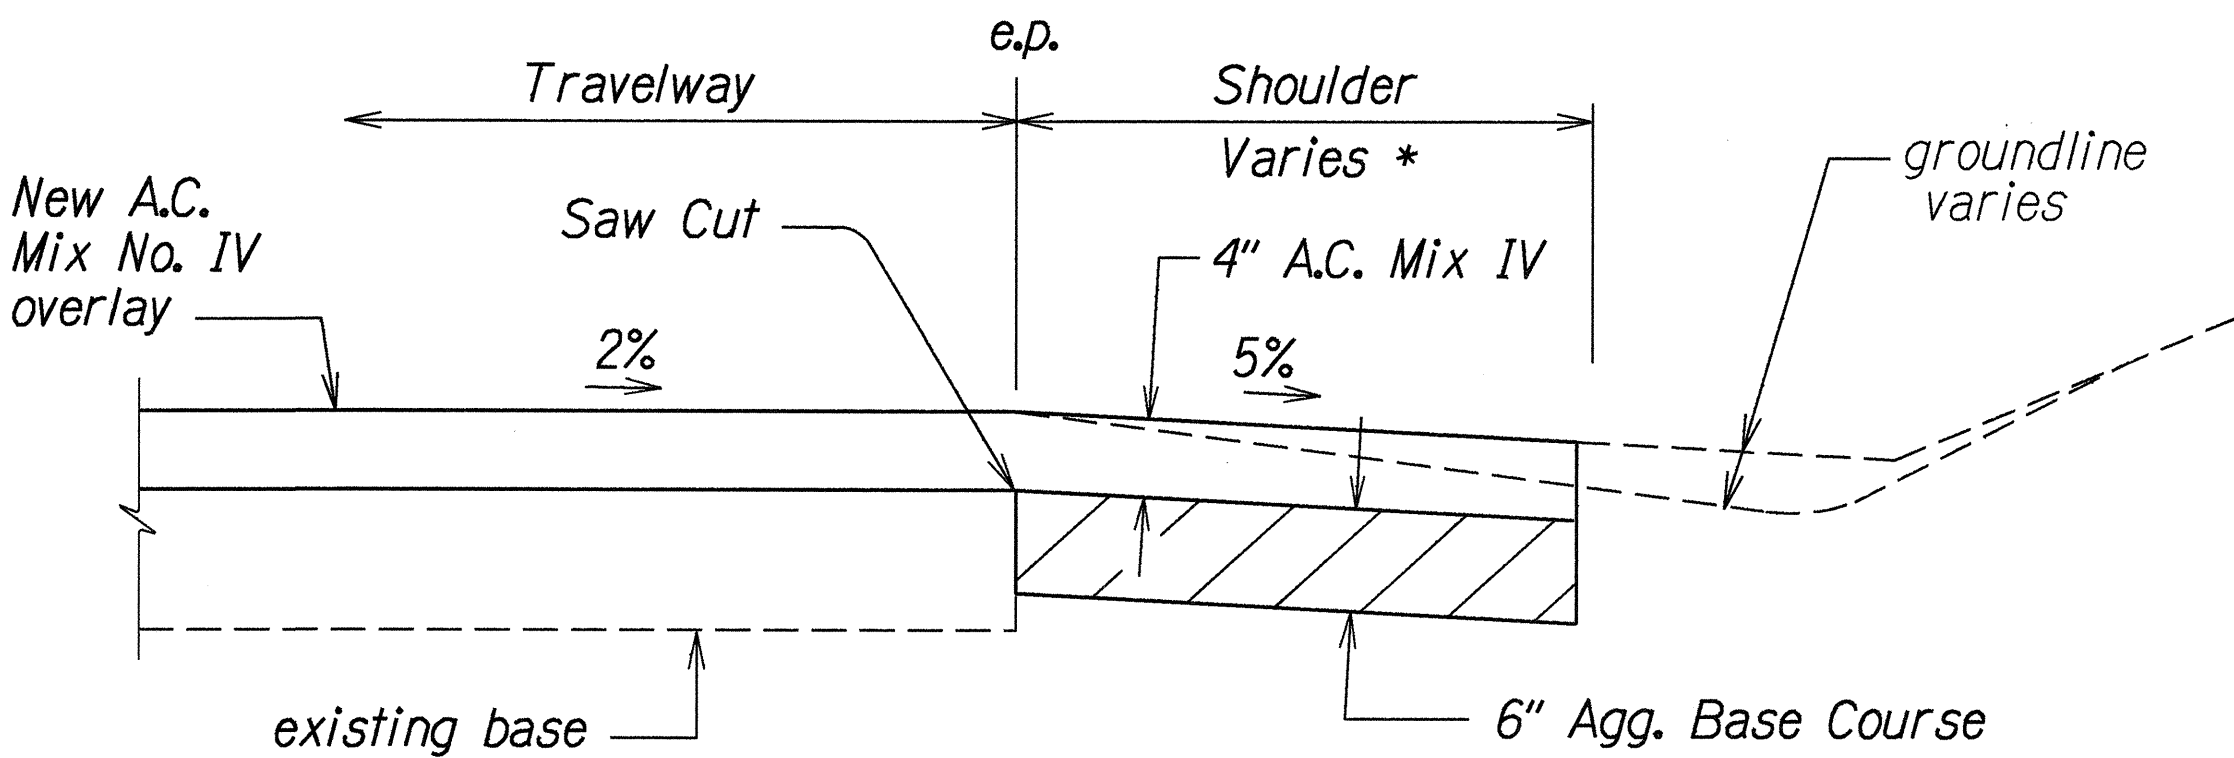

TYPICAL SHOULDER RECONSTRUCTION SECTION
Not To Scale

NOTE:

For Reconstruction of Shoulder Area Schedule, See Sheet No. 15 .

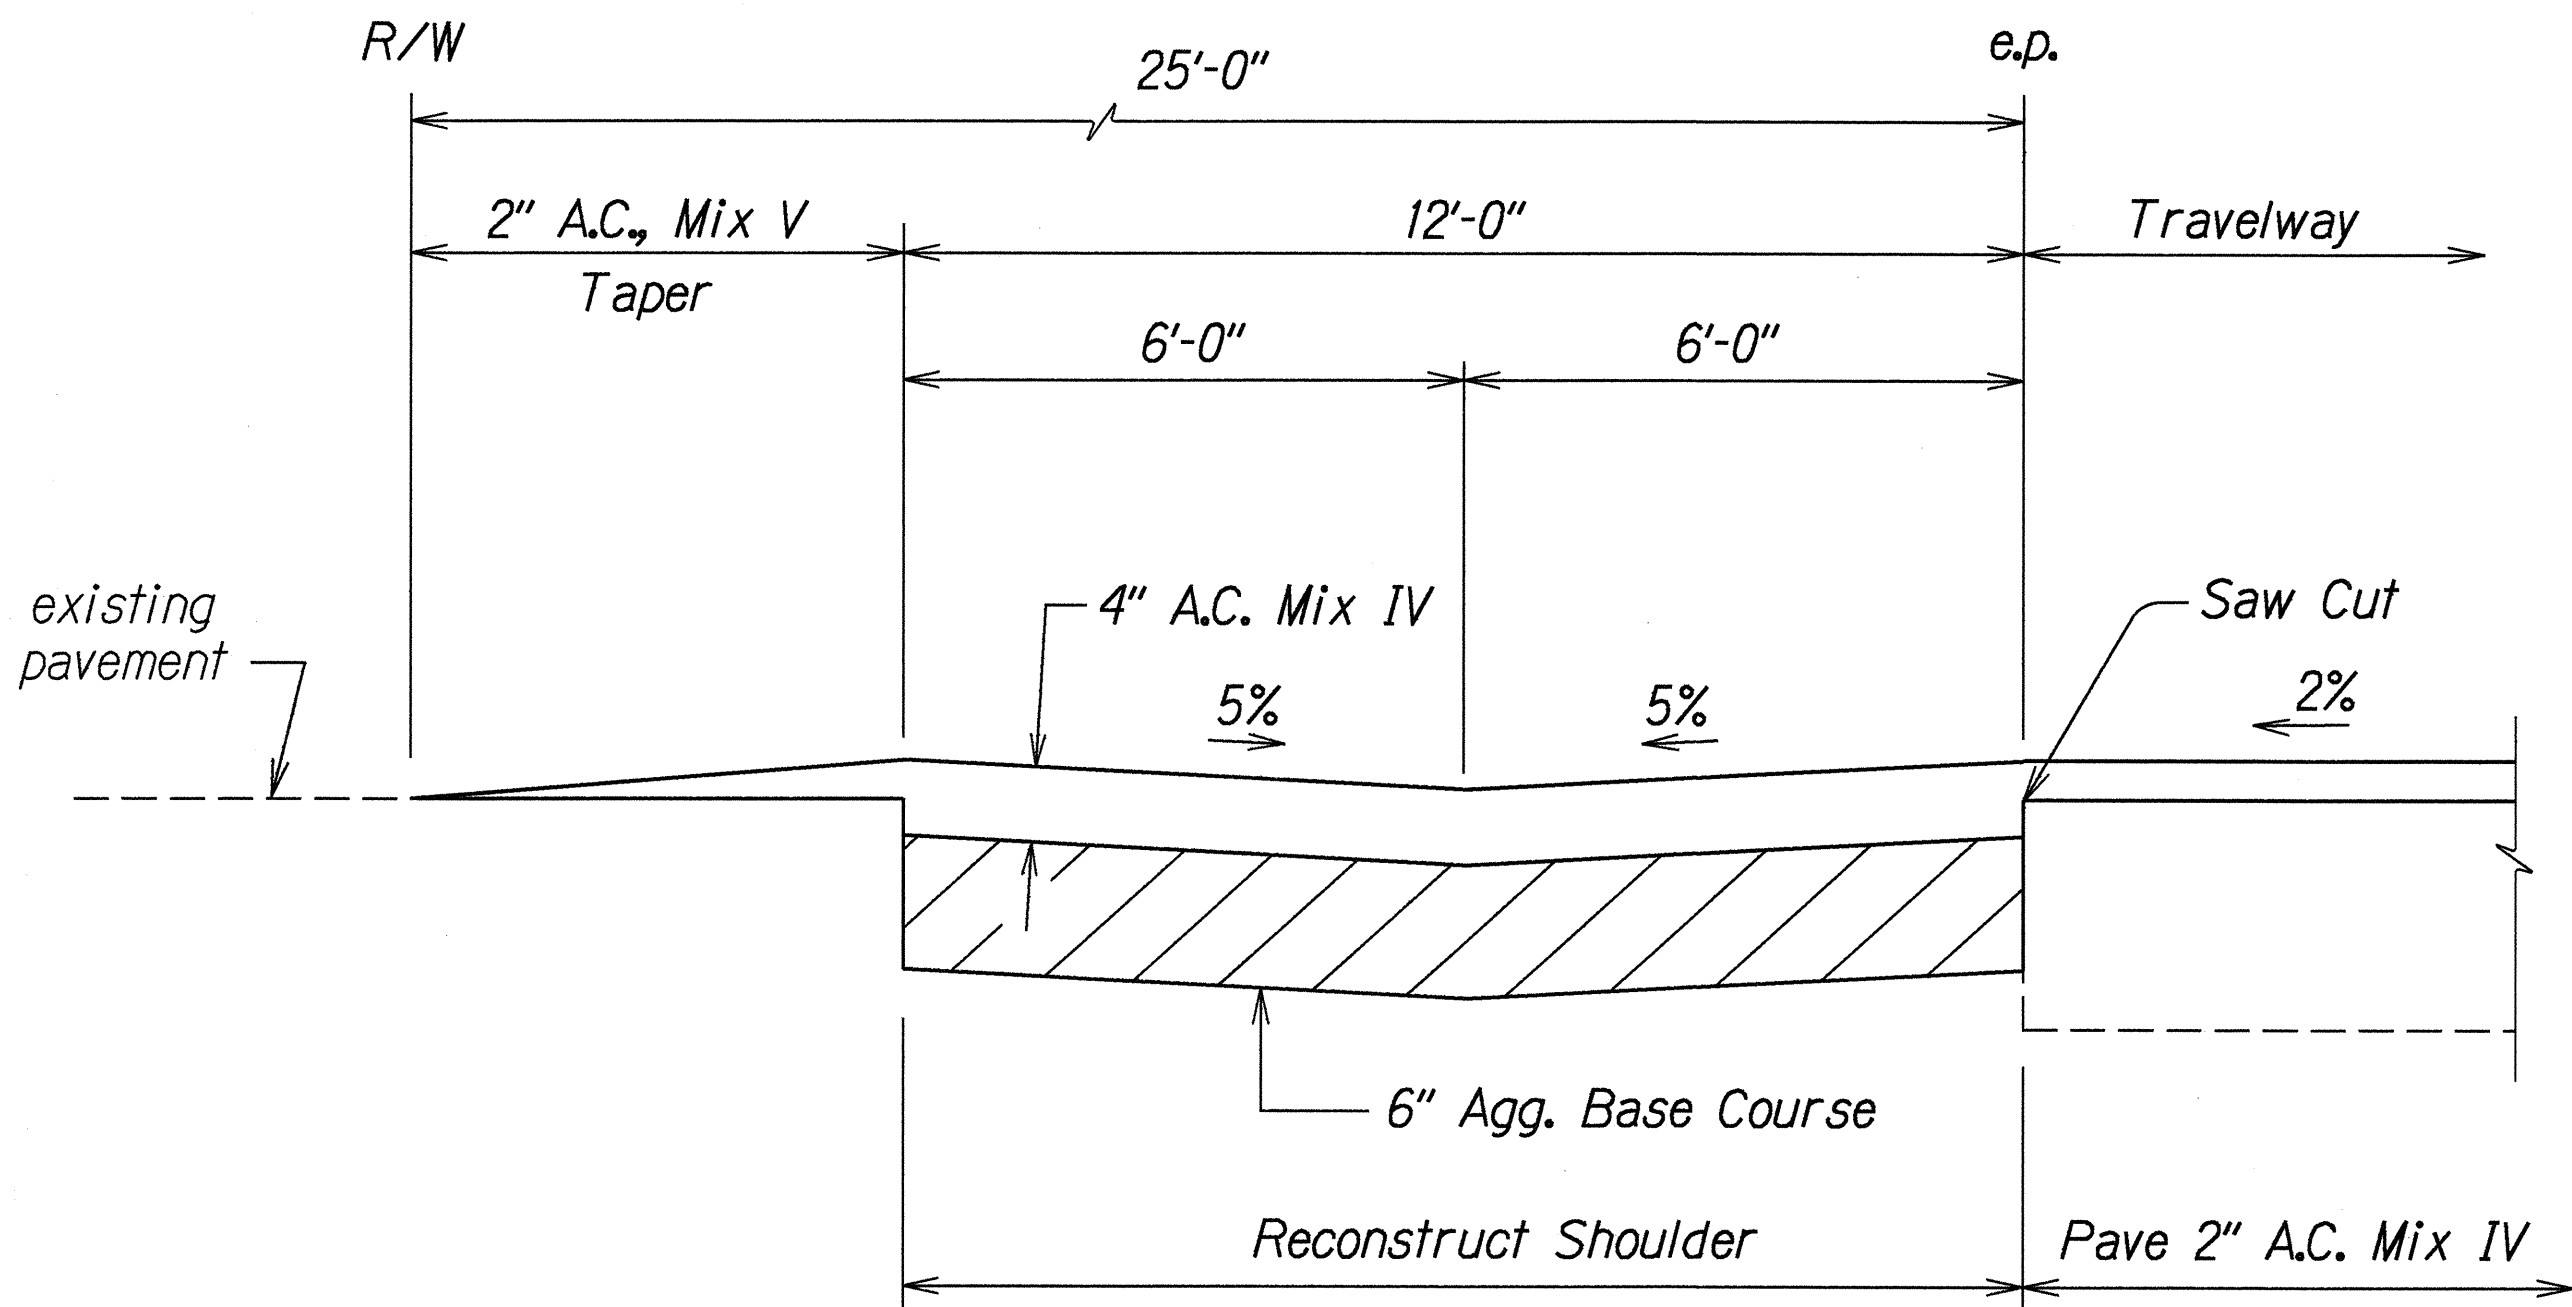

KAMEHAMEHA AVENUE STATION 60+45 TO 63+95 LT.
SHOULDER RECONSTRUCTION (View Down Station)
Not To Scale

STATE OF HAWAII
DEPARTMENT OF TRANSPORTATION
HIGHWAYS DIVISION

**RECONSTRUCTION OF
SHOULDER AREA DETAILS**

KAMEHAMEHA AVENUE RESURFACING
WAILOA BRIDGE TO KUHIO WHARF
F.A. PROJECT NO. STP-019-2(32)

Scale: As Noted Date: April, 1995

SHEET No. 1 OF 1 SHEETS