


FED. ROAD DIST. NO.	STATE	PROJ. NO.	FISCAL YEAR	SHEET NO.	TOTAL SHEETS
HAWAII	HAW.	19HJ-02-95M	1995	10	10

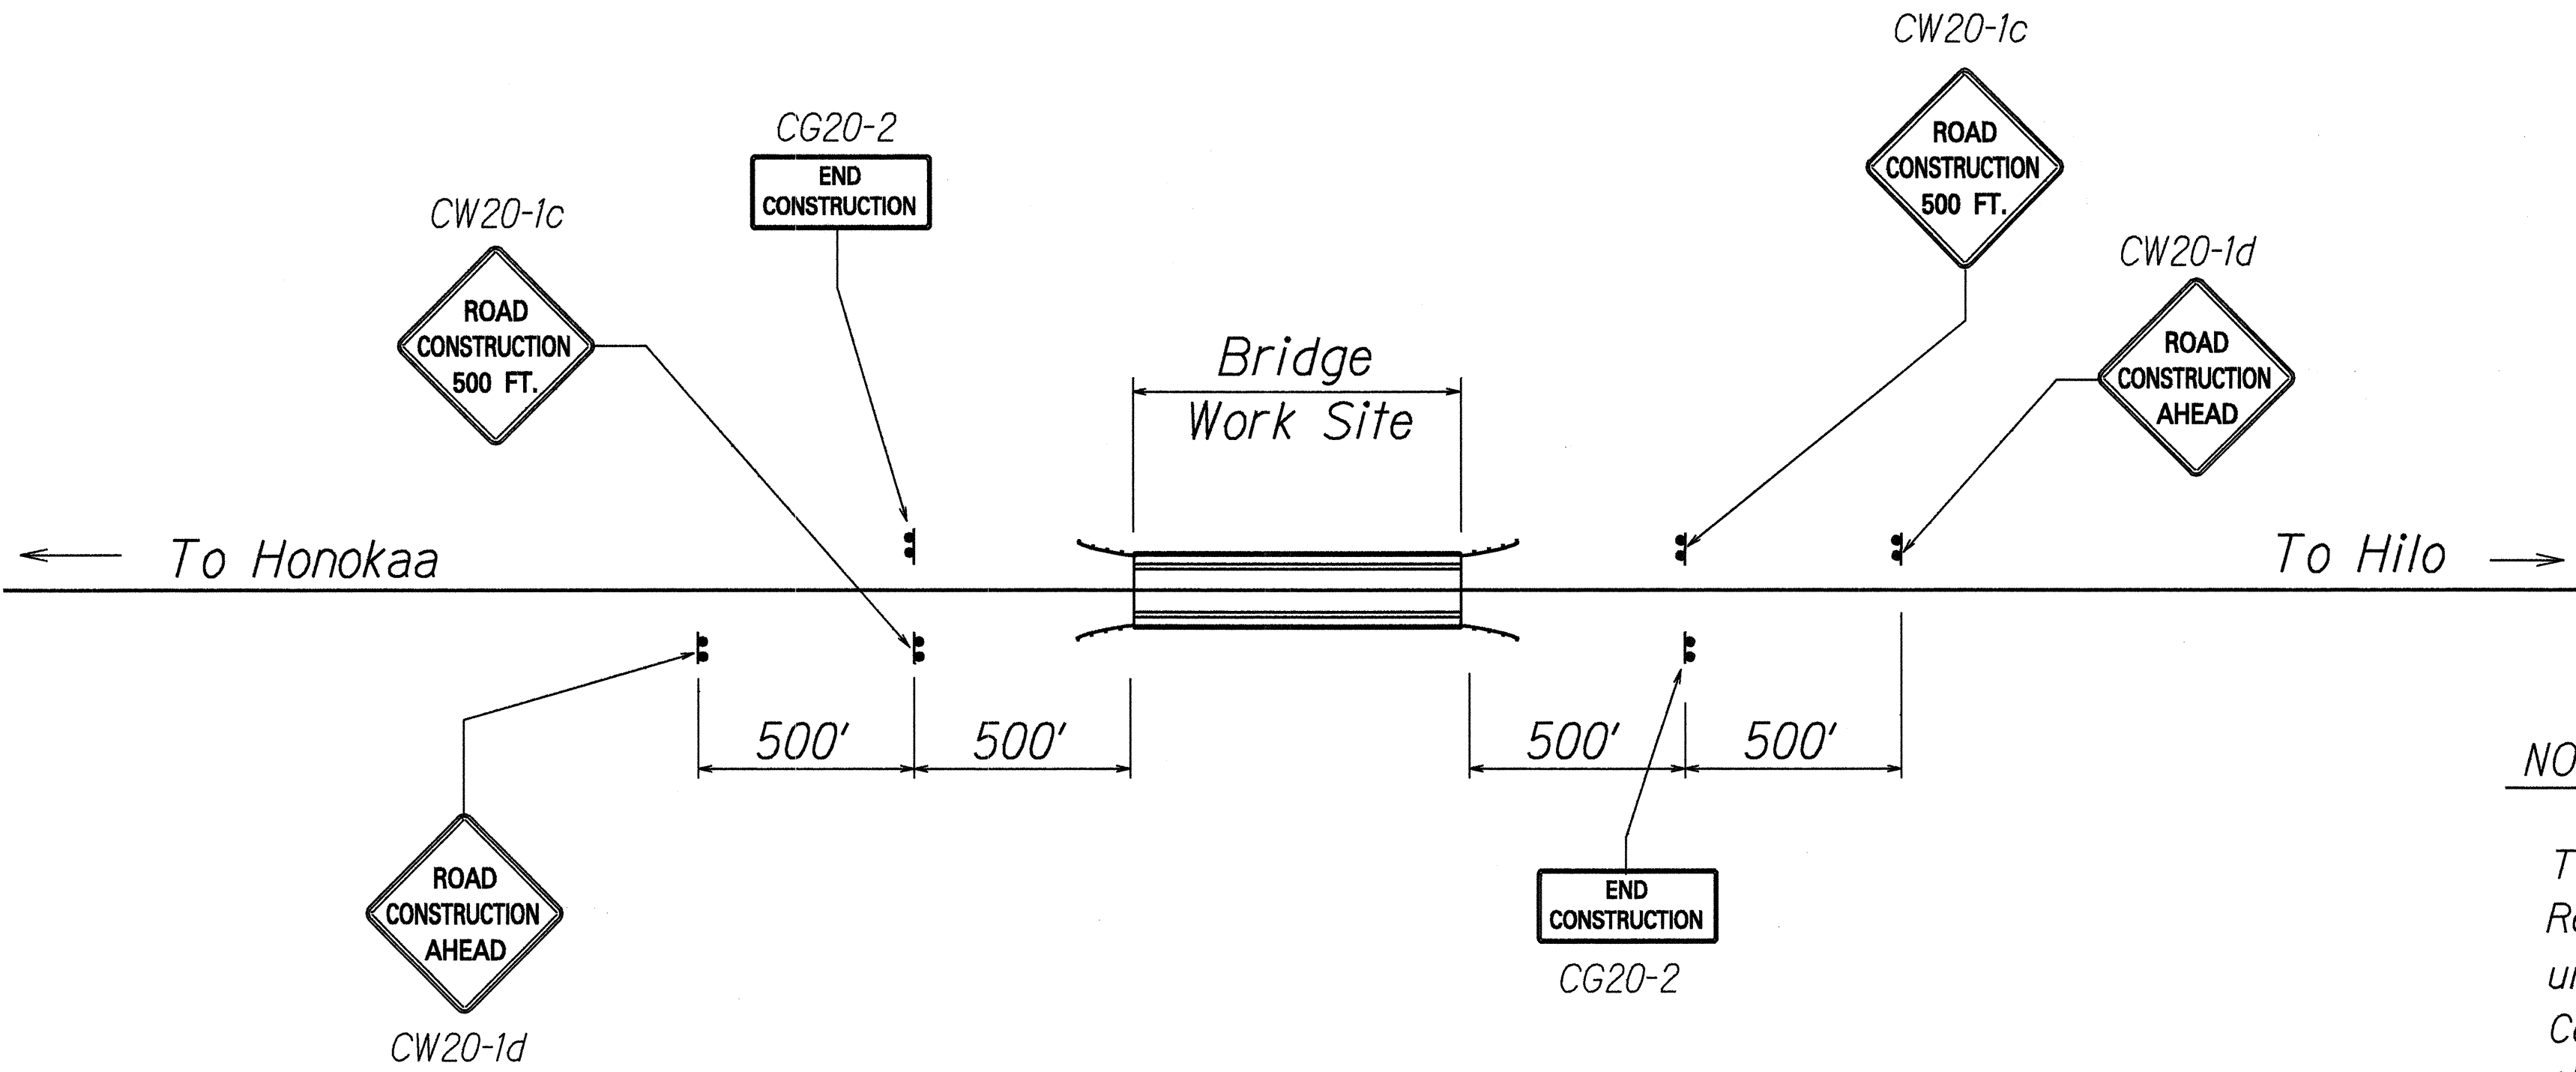

NOTE:

Two sets of Construction Warning Signs shall be paid for by Contract items .
Relocation of signs to other sites shall be paid for on a force account basis
under Item No. 645.0200, Police Officer and/or Additional Traffic Devices .
Contractor shall provide additional signs at no cost to the State, should he
choose to work on more than two sites at one time .

CONSTRUCTION SIGN PLAN FOR NON-WORKING HOURS

Not To Scale

CONSTRUCTION SIGN SCHEDULE	
ITEM NO. 621.7101	NO.
CG20-2	4
CW20-1c	4
CW20-1d	4
Total Construction Signs	12

SURVEY PLOTTED BY	DATE
DRAWN BY G. Alhucada	12-24-95
DESIGNED BY J. F. Fong	
QUANTITIES BY	
CHECKED BY	
ORIGINAL PLAN	
NOTE BOOK	
FILED	

STATE OF HAWAII
DEPARTMENT OF TRANSPORTATION
HIGHWAYS DIVISION
**CONSTRUCTION SIGN
PLAN AND SCHEDULE**
KAPUE/MAULUA/KAIEIE/KALAOA/HANAWI
BRIDGE REPAIRS
Project No. 19HJ-02-95M
Scale: As Shown Date: April, 1995
SHEET No. 1 OF 1 SHEETS