

[illegible]

STATE OF HAWAII

DEPARTMENT OF TRANSPORTATION

HIGHWAYS DIVISION

HONOLULU, HAWAII

PLANS FOR

KAPUE/MAULUA/KAIEIE/KALAOA/HANAWI



BRIDGE REPAIRS

PROJECT NO. 19HJ-02-95M


DISTRICTS OF NORTH & SOUTH HILO

ISLAND OF HAWAII

FED. ROAD DIST. NO.	STATE	PROJ. NO.	FISCAL YEAR	SHEET NO.	TOTAL SHEETS
HAWAII	HAW.	19HJ-02-95M	1995	1	10

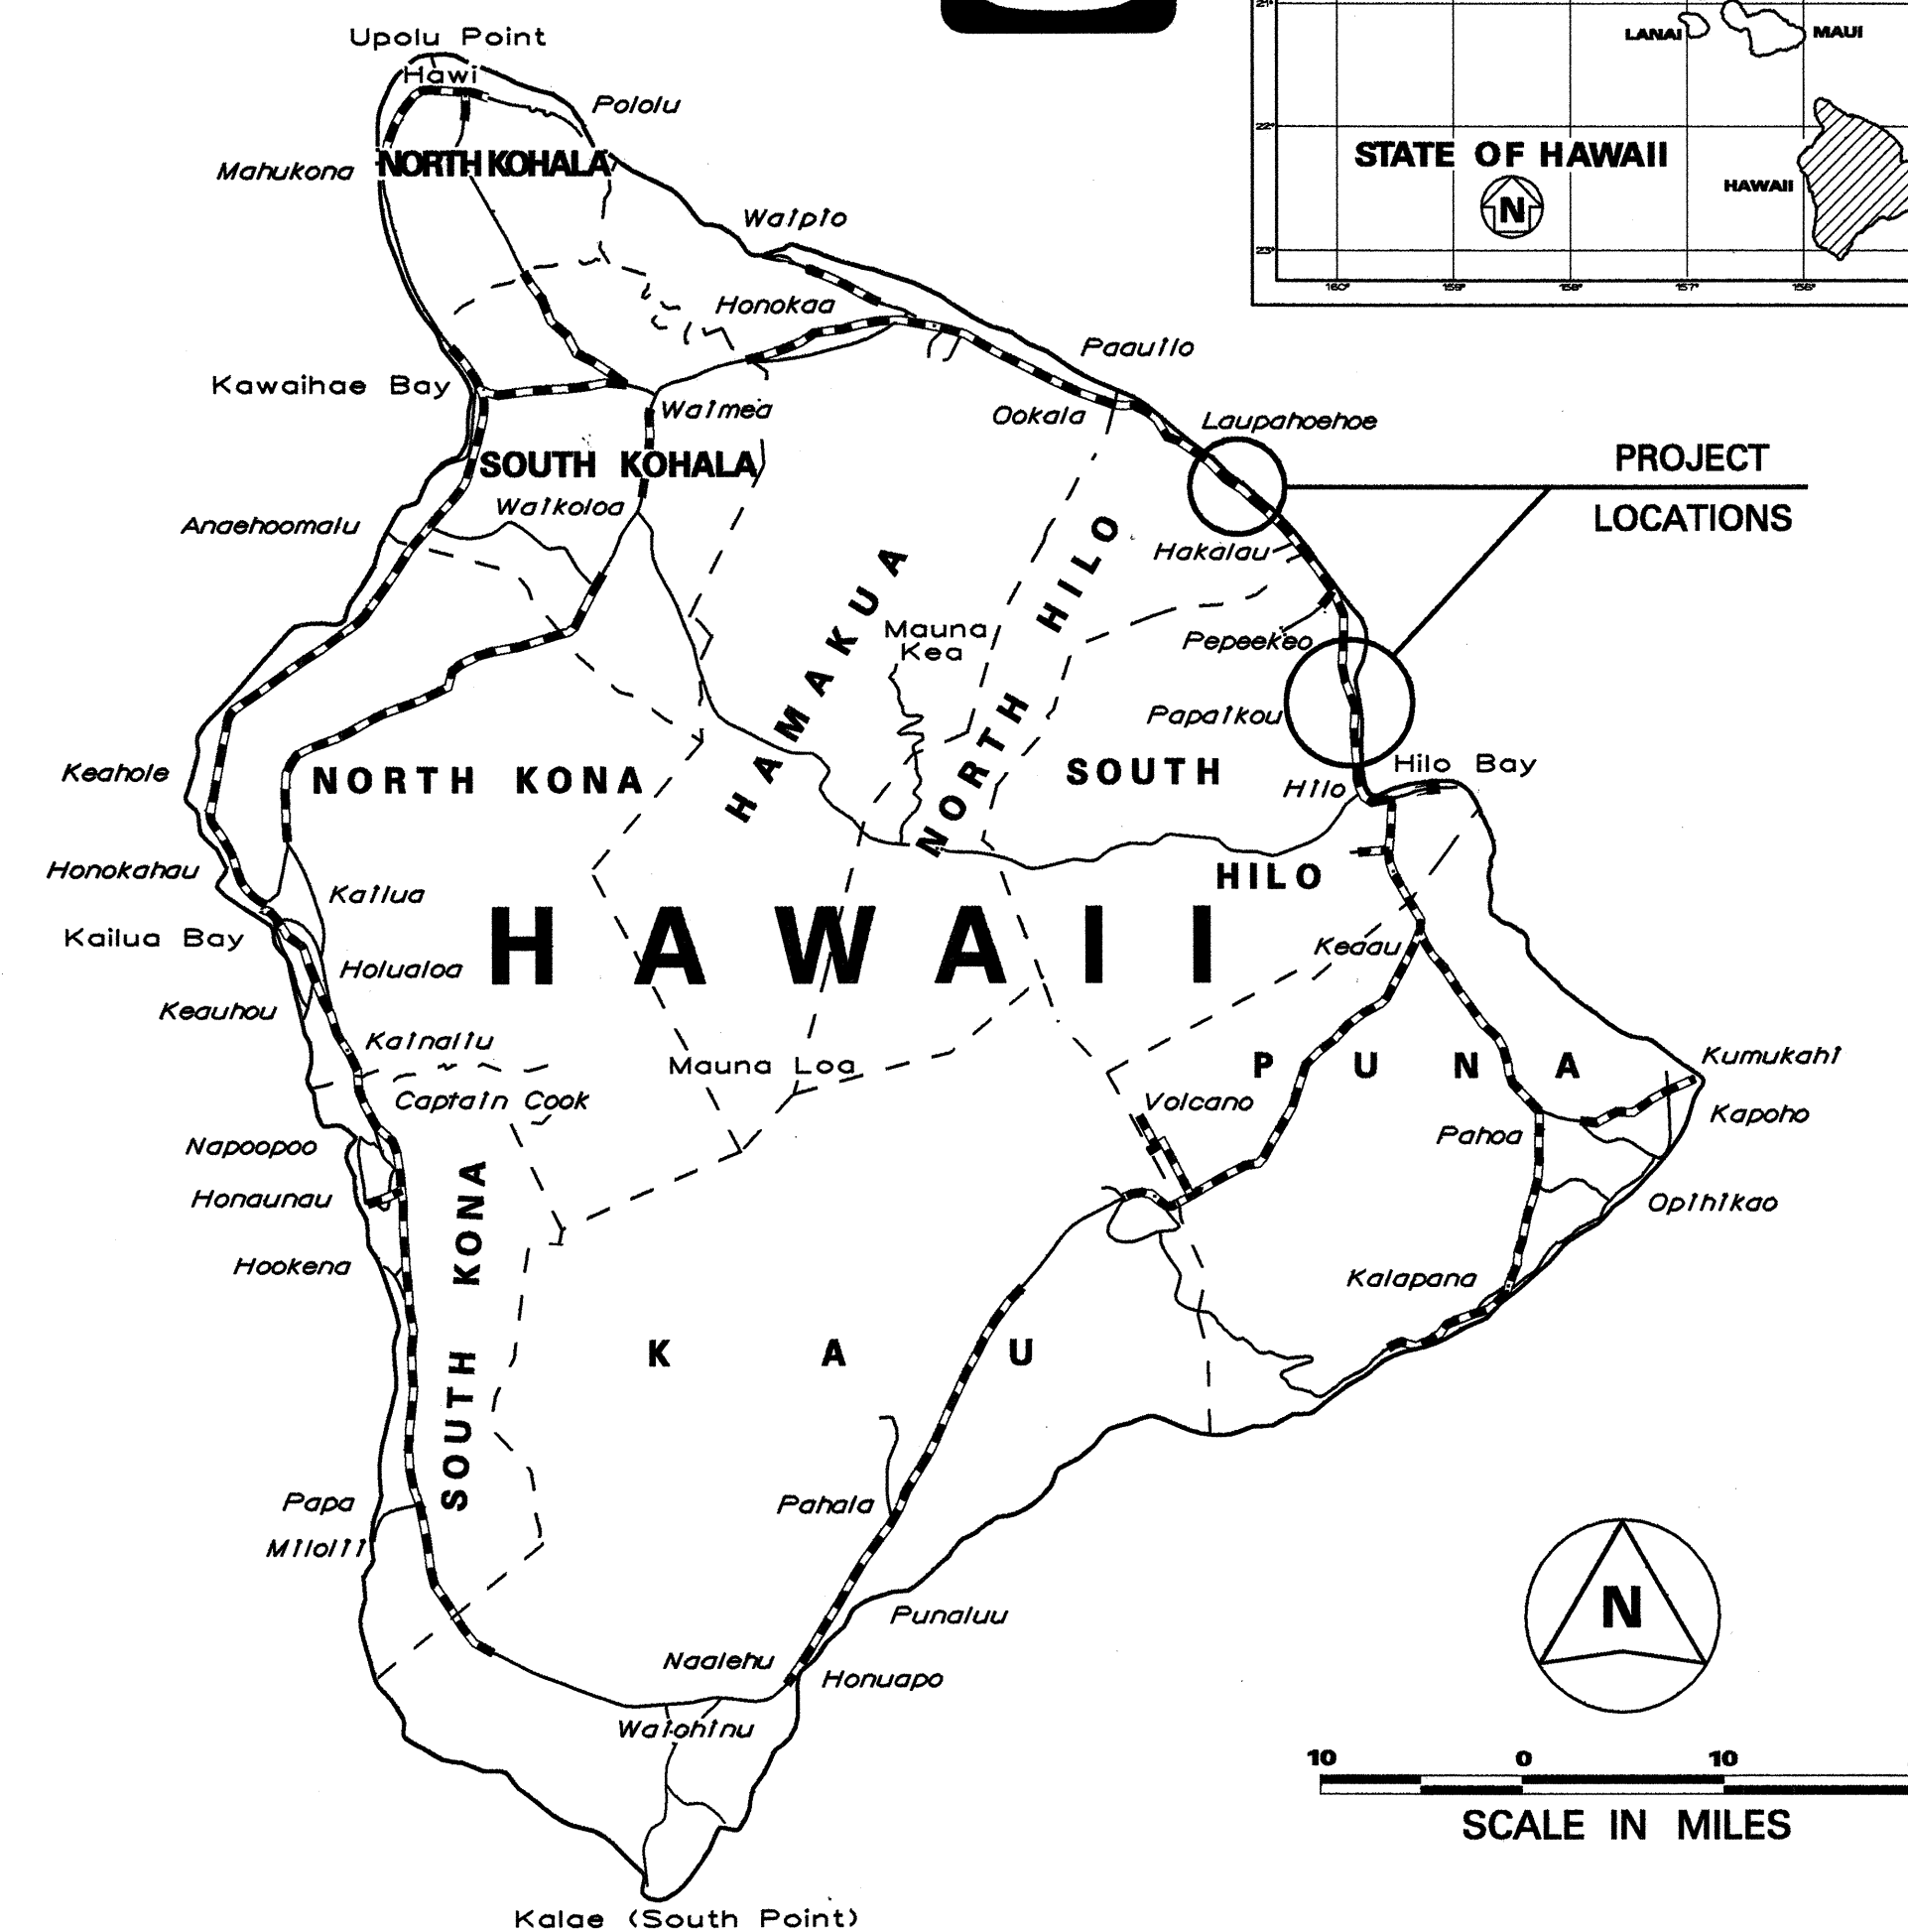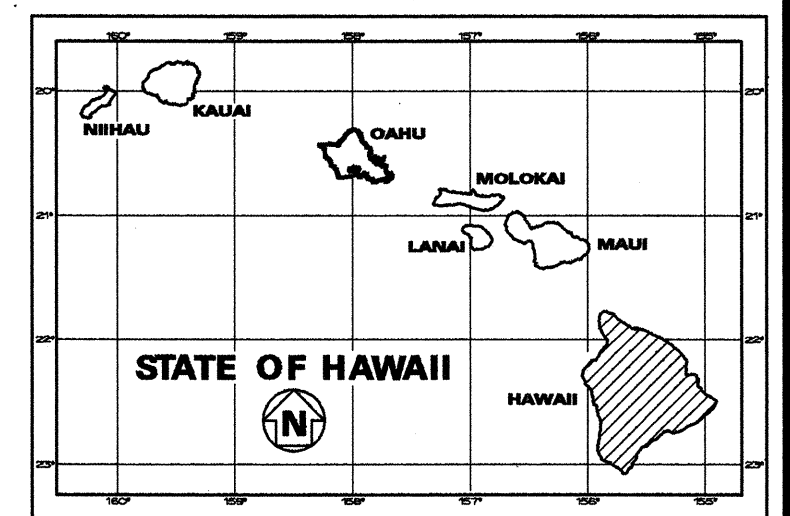

KAPUE BRIDGE MILE POST	<u>6.27</u>
MAULUA BRIDGE MILE POST	<u>21.52</u>
KAIEIE BRIDGE MILE POST	<u>7.29</u>
KALAOA BRIDGE MILE POST	<u>7.78</u>
HANAWI BRIDGE MILE POST	<u>8.21</u>

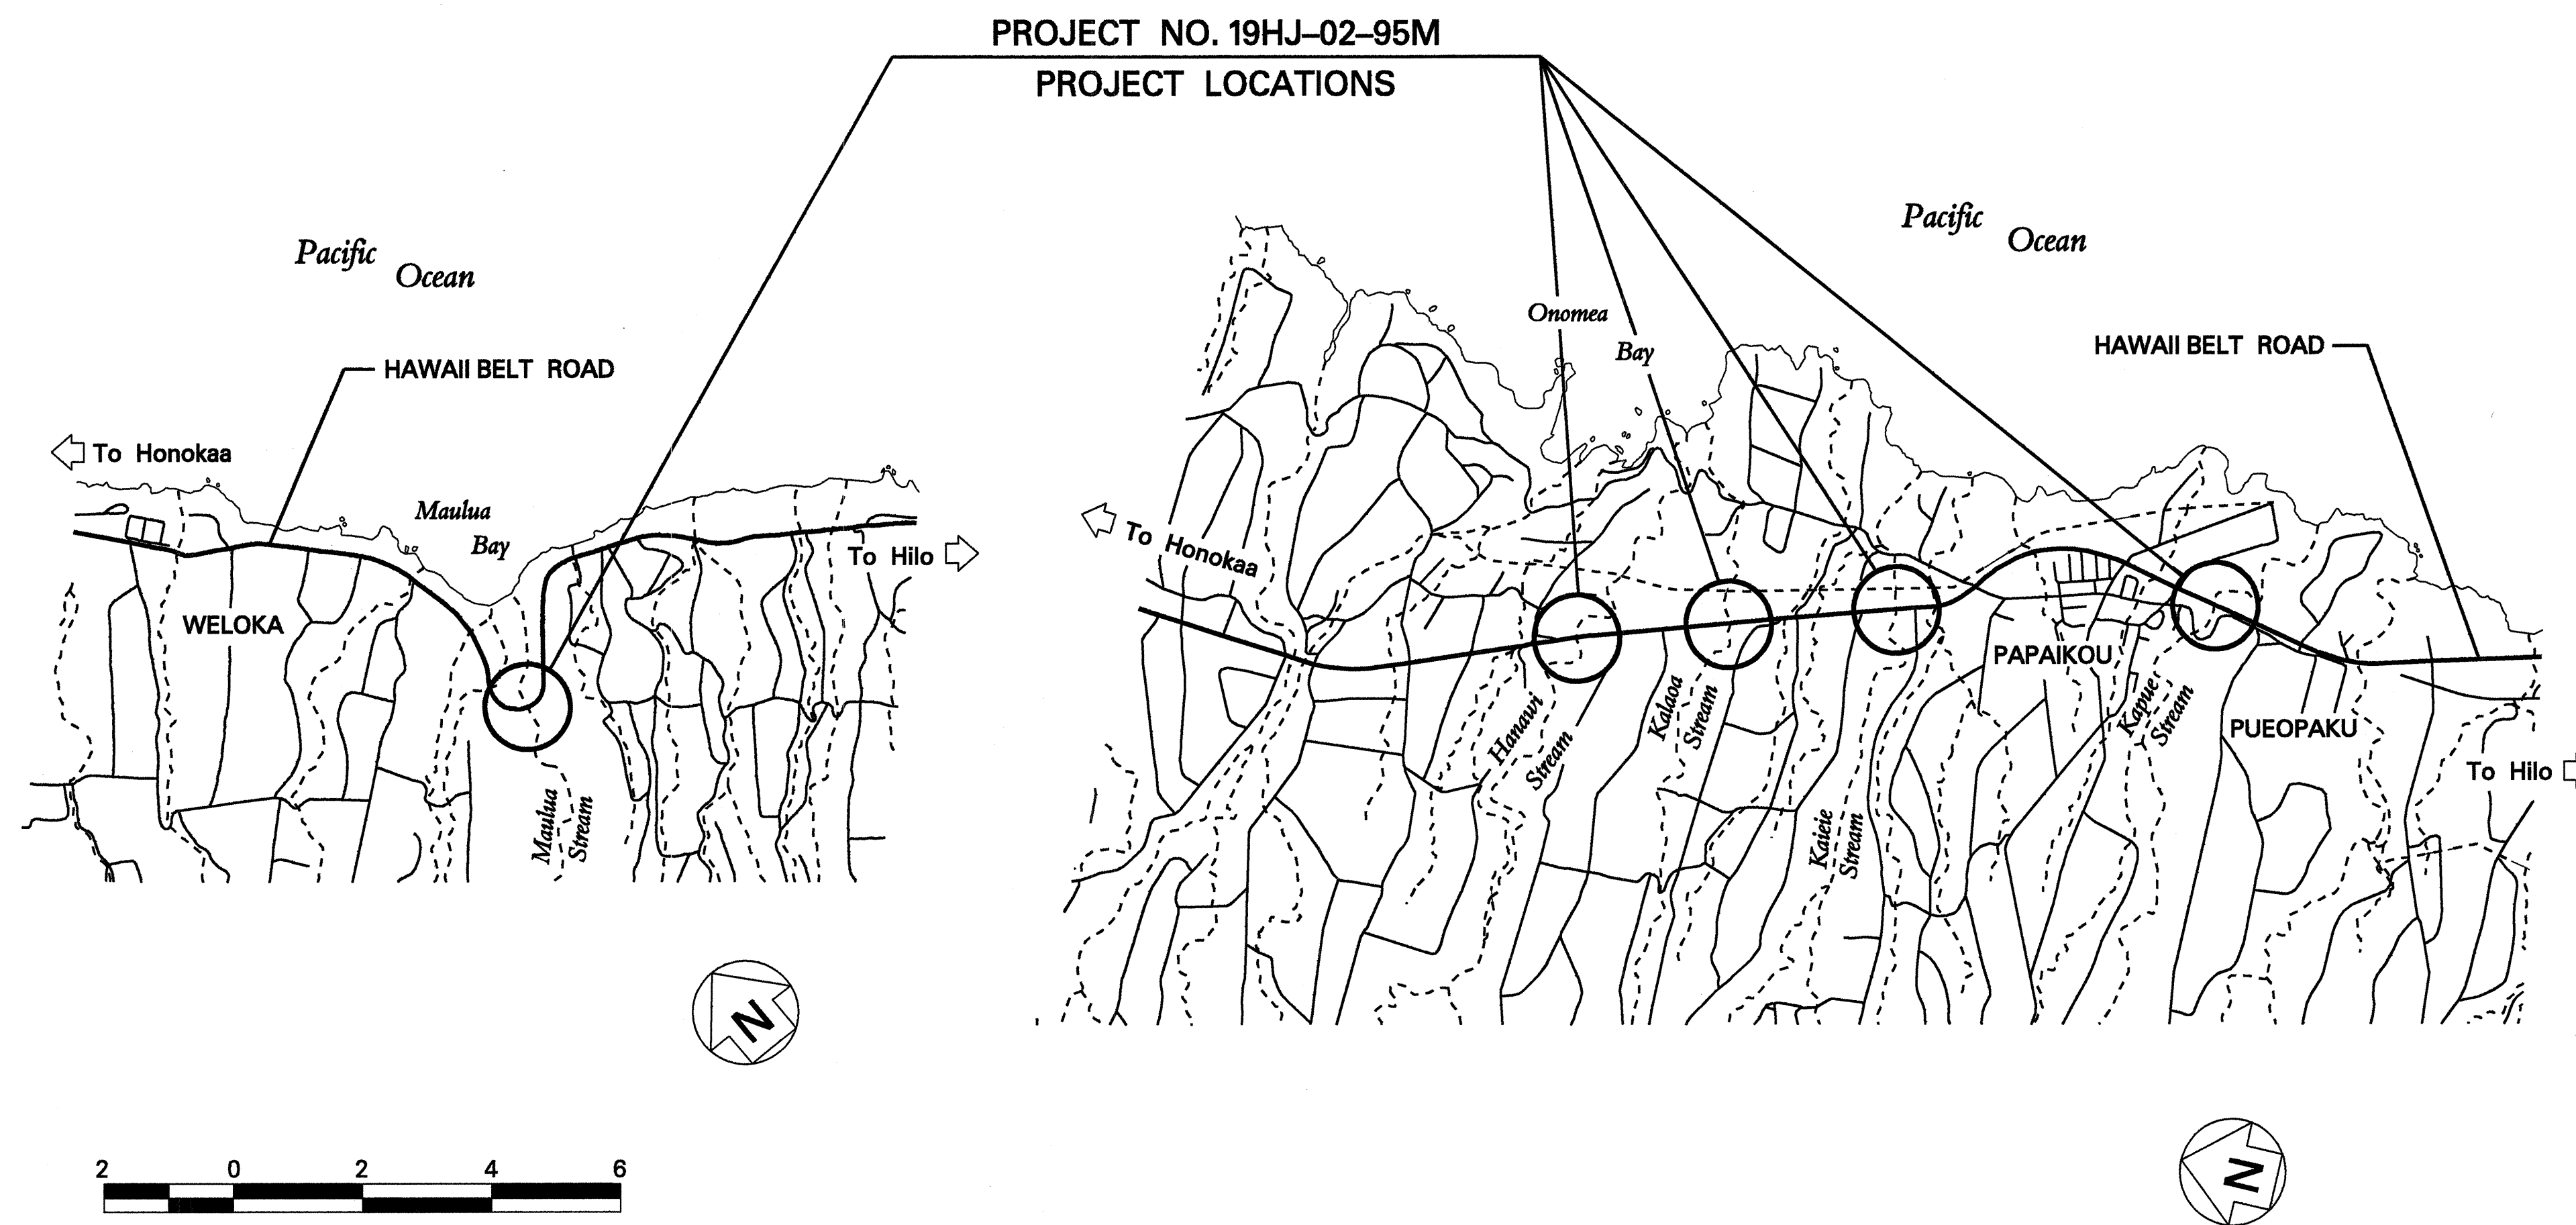

DEPARTMENT OF TRANSPORTATION STATE OF HAWAII	
APPROVED:  _____ DIR. OF TRANSPORTATION	<u>5/12/95</u> DATE