
FED. ROAD DIST. NO.	STATE	FED, AID PROJ. NO.	FISCAL YEAR	SHEET NO.	TOTAL SHEETS
HAWAII	HAW.	STP-019-2(35)	1995	18	39

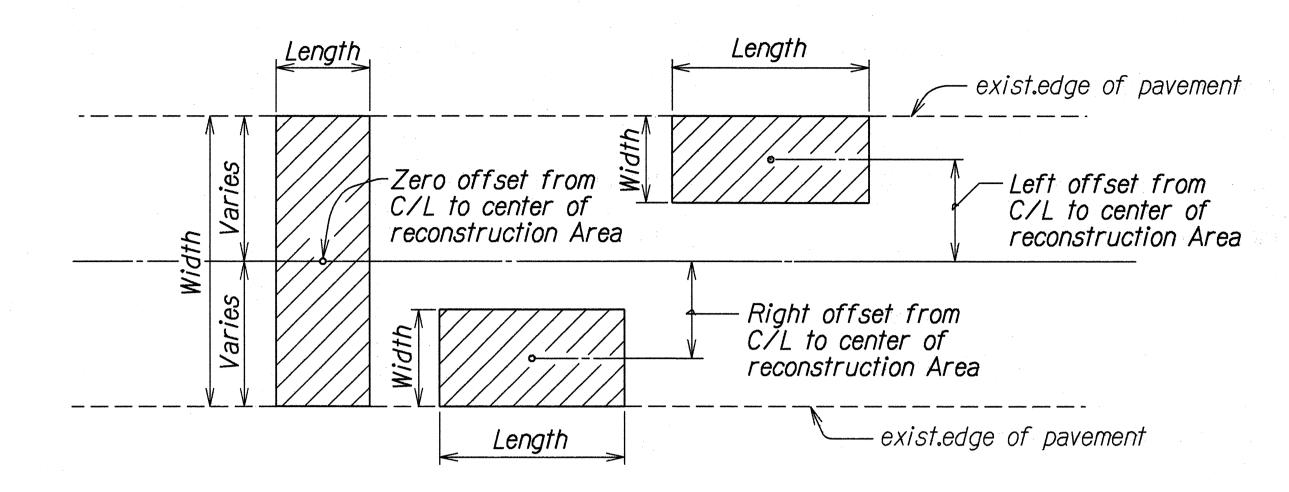


TYPICAL PLAN

Not To Scale

NOTE:


For reconstruction area schedule see sheet 30-31.

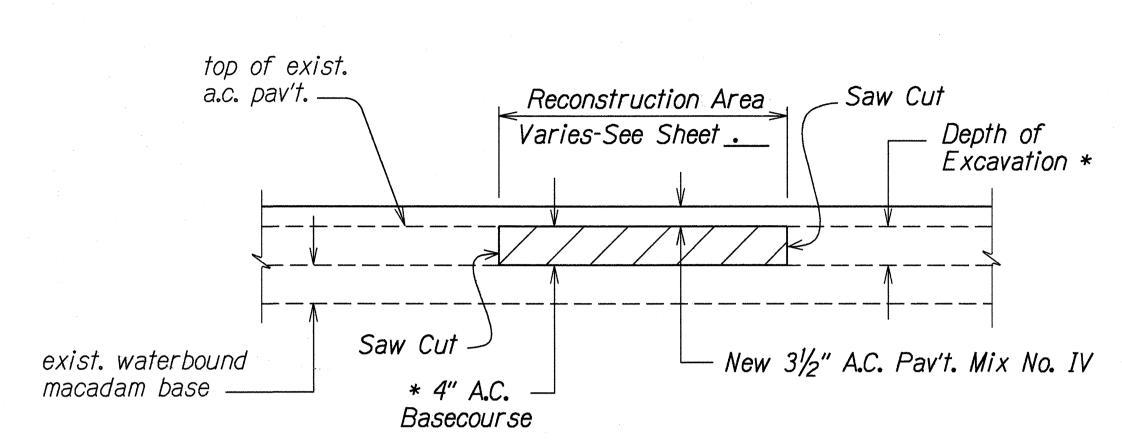

\* Do not disturb waterbound macadam during excavation.

A.C. PAVEMENT RECONSTRUCTION DETAIL

Not To Scale

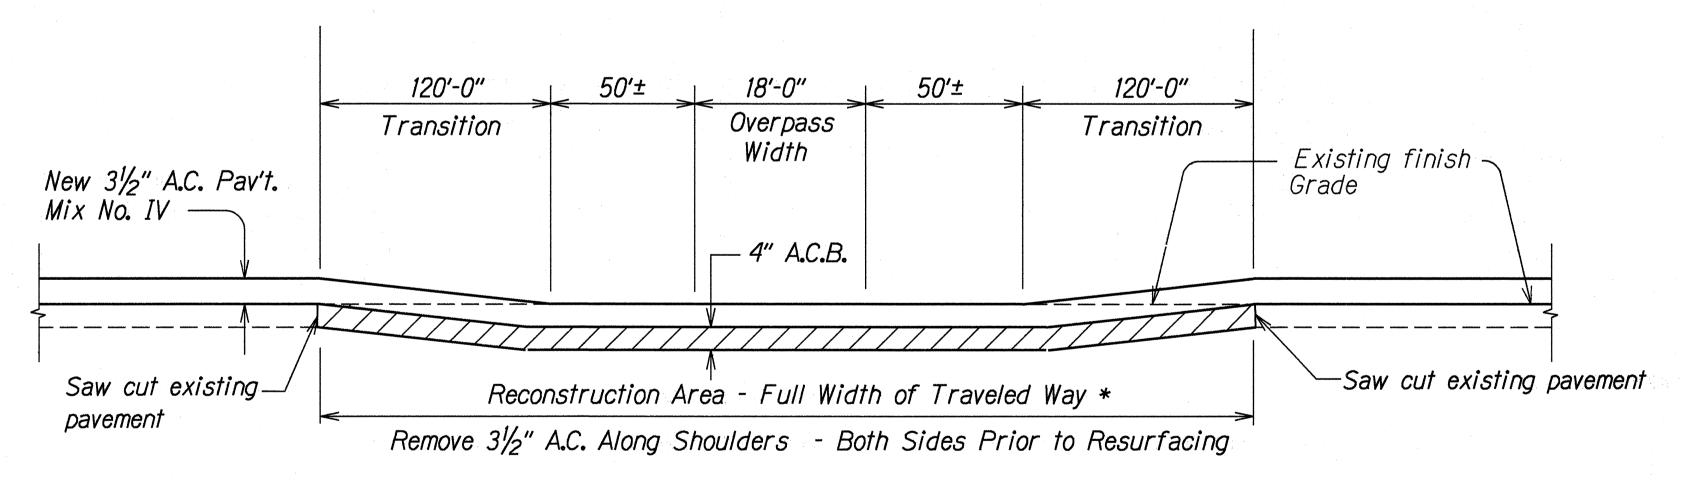


## PAVEMENT RECONSTRUCTION AT PEPEEKOU TRUCK OVERPASS, STATION 36+61.60

Not to Scale

A.C. Base Course. A.C. Mix No. IV, and Excavation for Reconstruction of Weakened Pavement Areas Shall be paid for under the respective pay item. Removal of 3½" A.C. along shoulders shall be considered as Excavation for Reconstruction of Weakened Pavement Areas.

Estimated quantity for additional 3½" depth of excavation beneath truck overpass: Excavation for Reconstruction of Weakened Pavement Areas - 77 C.Y.

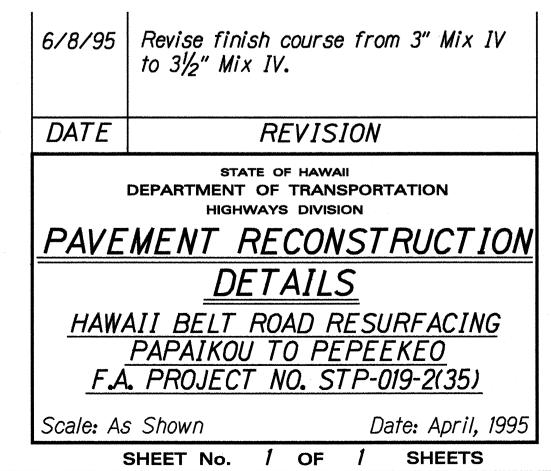

ORIGINAL BRAWN BY X

NOTE BOOK DESIGNED BY

ddl grace

QUANTITIES BY

CHECKED BY

CHECKED BY

CHECKED BY

CHECKED BY