



FED. ROAD DIST. NO.	STATE	FED. AID PROJ. NO.	FISCAL YEAR	SHEET NO.	TOTAL SHEETS
HAWAII	HAW.	STP-019-2(36)	1995	5	41

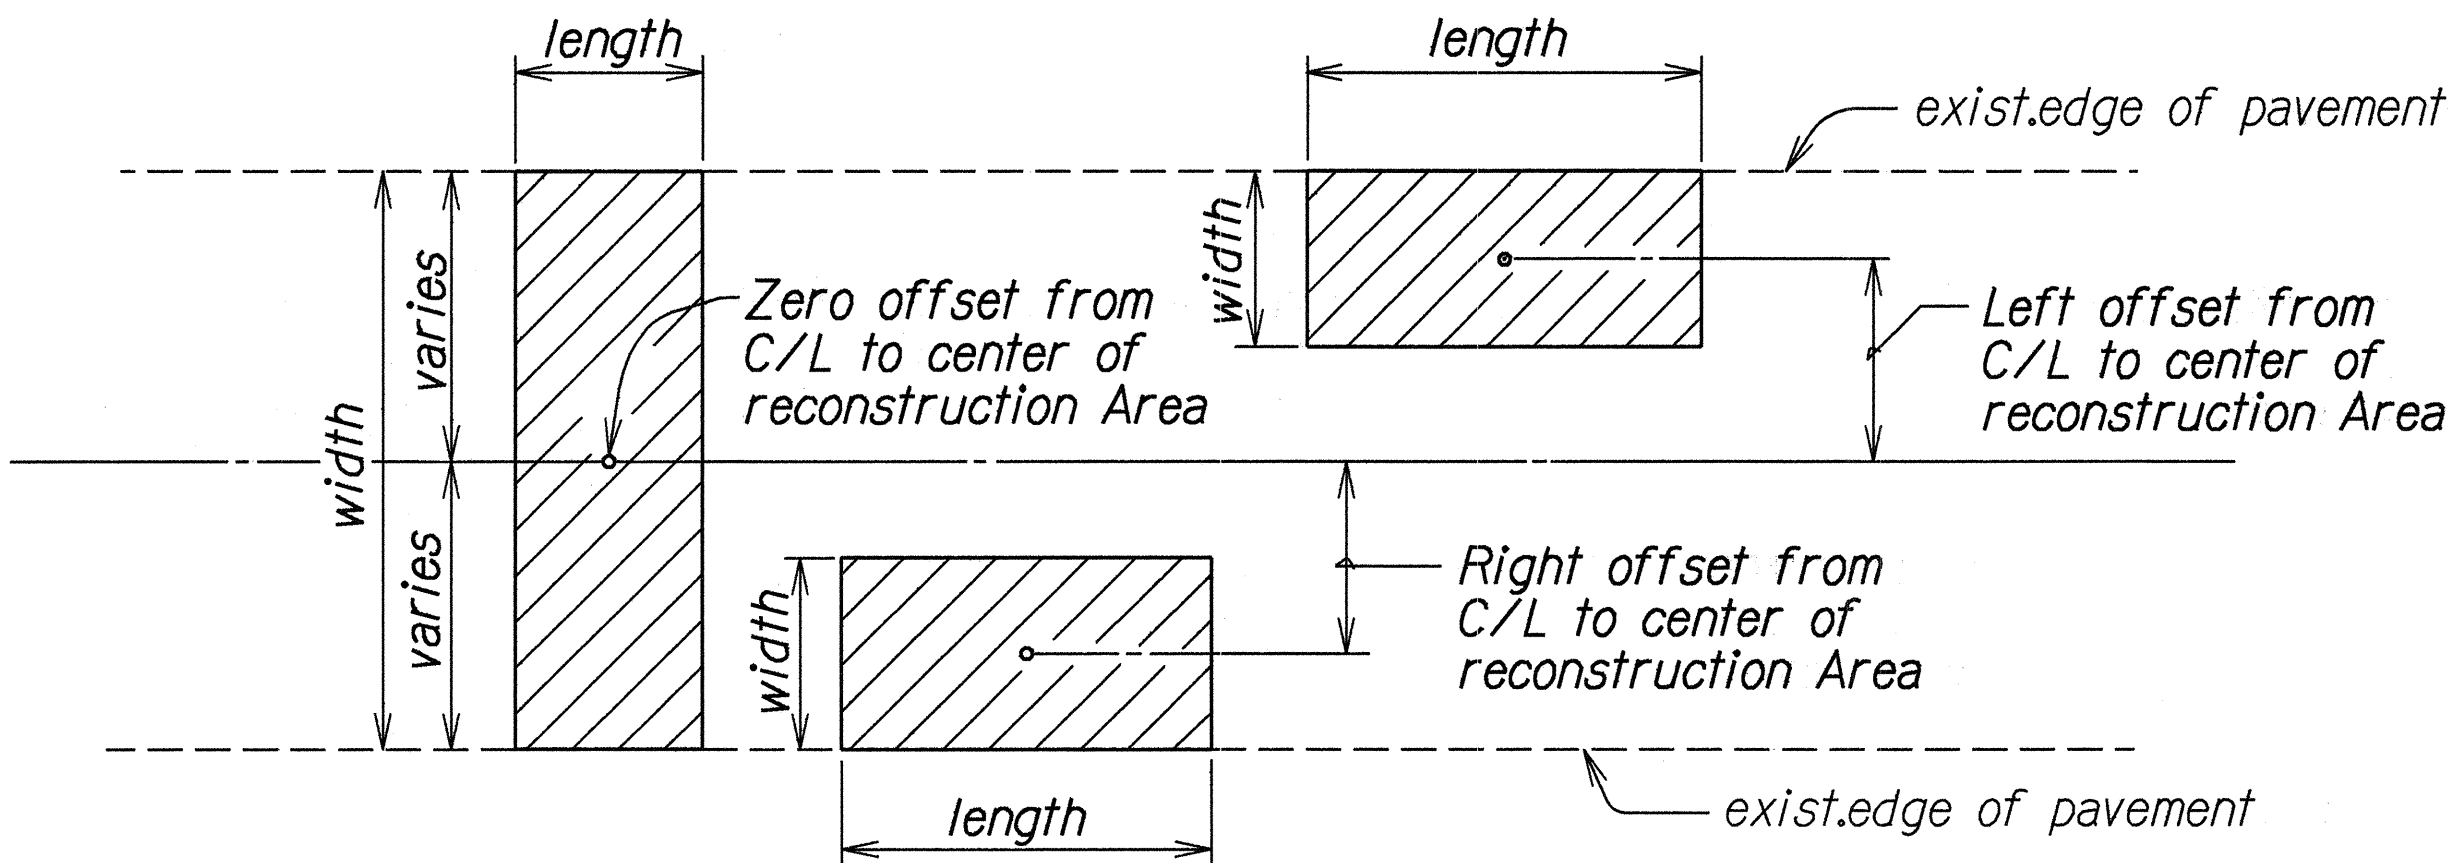

TYPICAL PLAN
Not To Scale


NOTE:

For reconstruction area schedule see sheet 31.

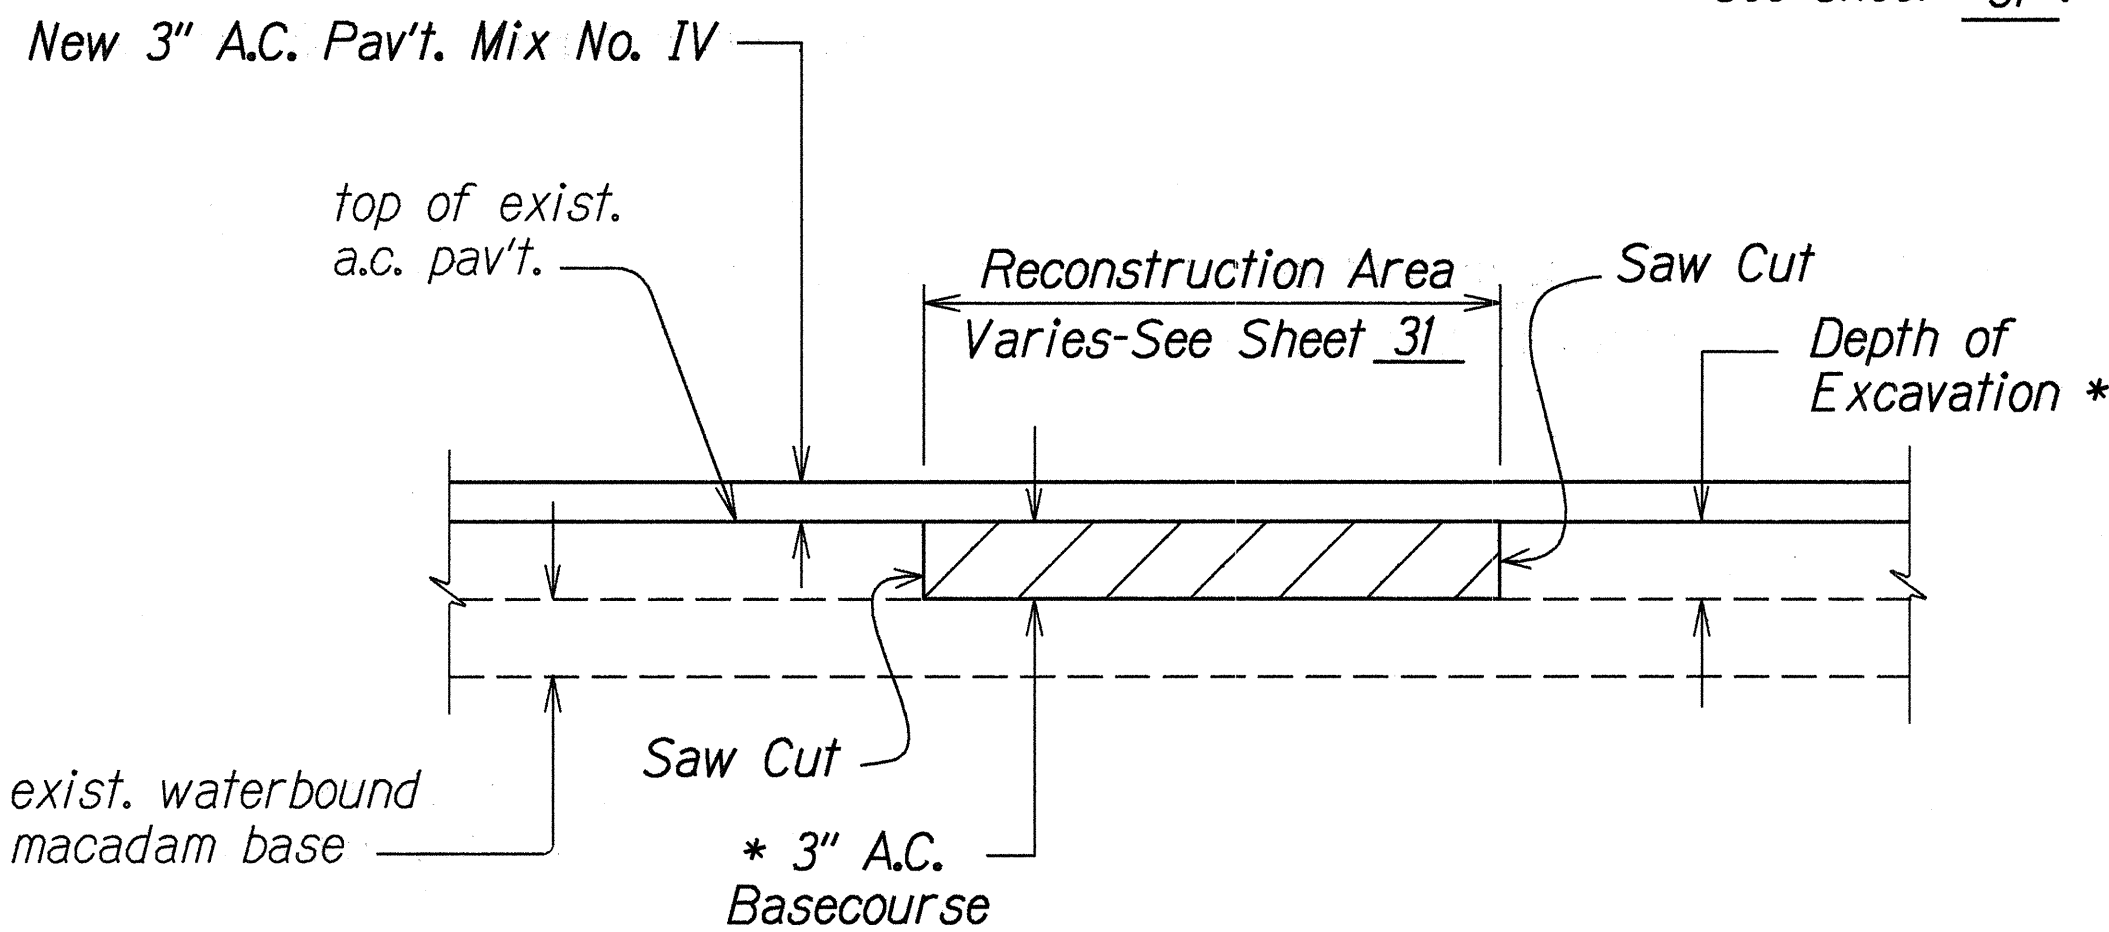

* Do not disturb waterbound macadam during excavation.

A.C. PAVEMENT RECONSTRUCTION DETAIL
Not To Scale

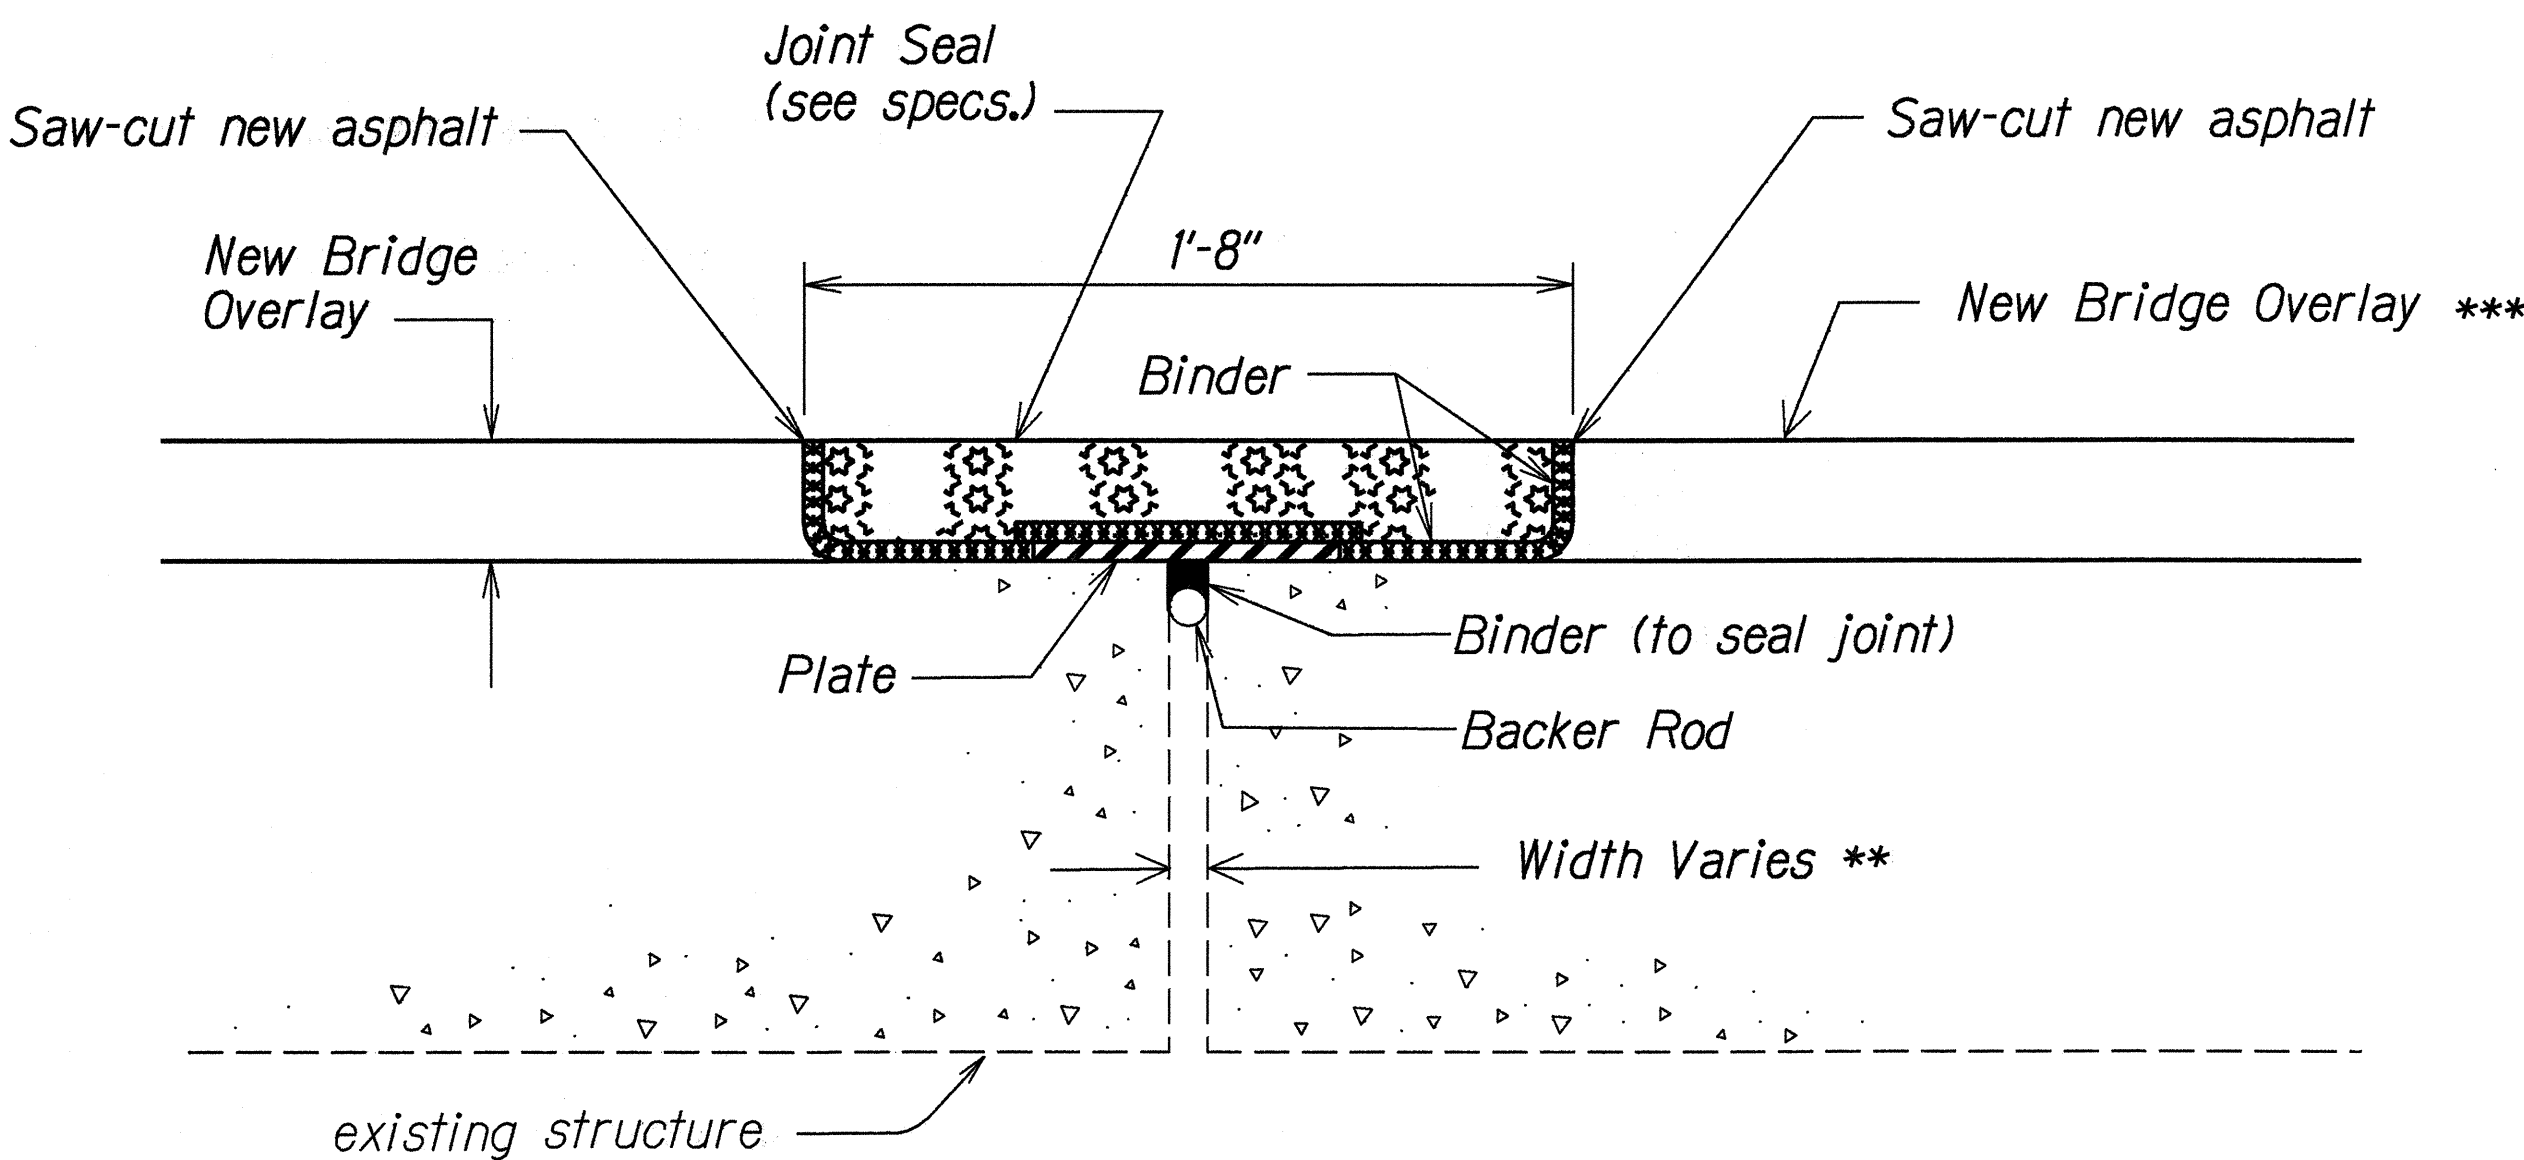


EXPANSION JOINT DETAIL AT BRIDGE DECK
Not to Scale


NOTE:

** Contractor shall verify width in the field prior to pre-fabricating and ordering of materials.

*** See Sheet No. 4 for New A.C. Mix. No. V, bridge overlay thickness.

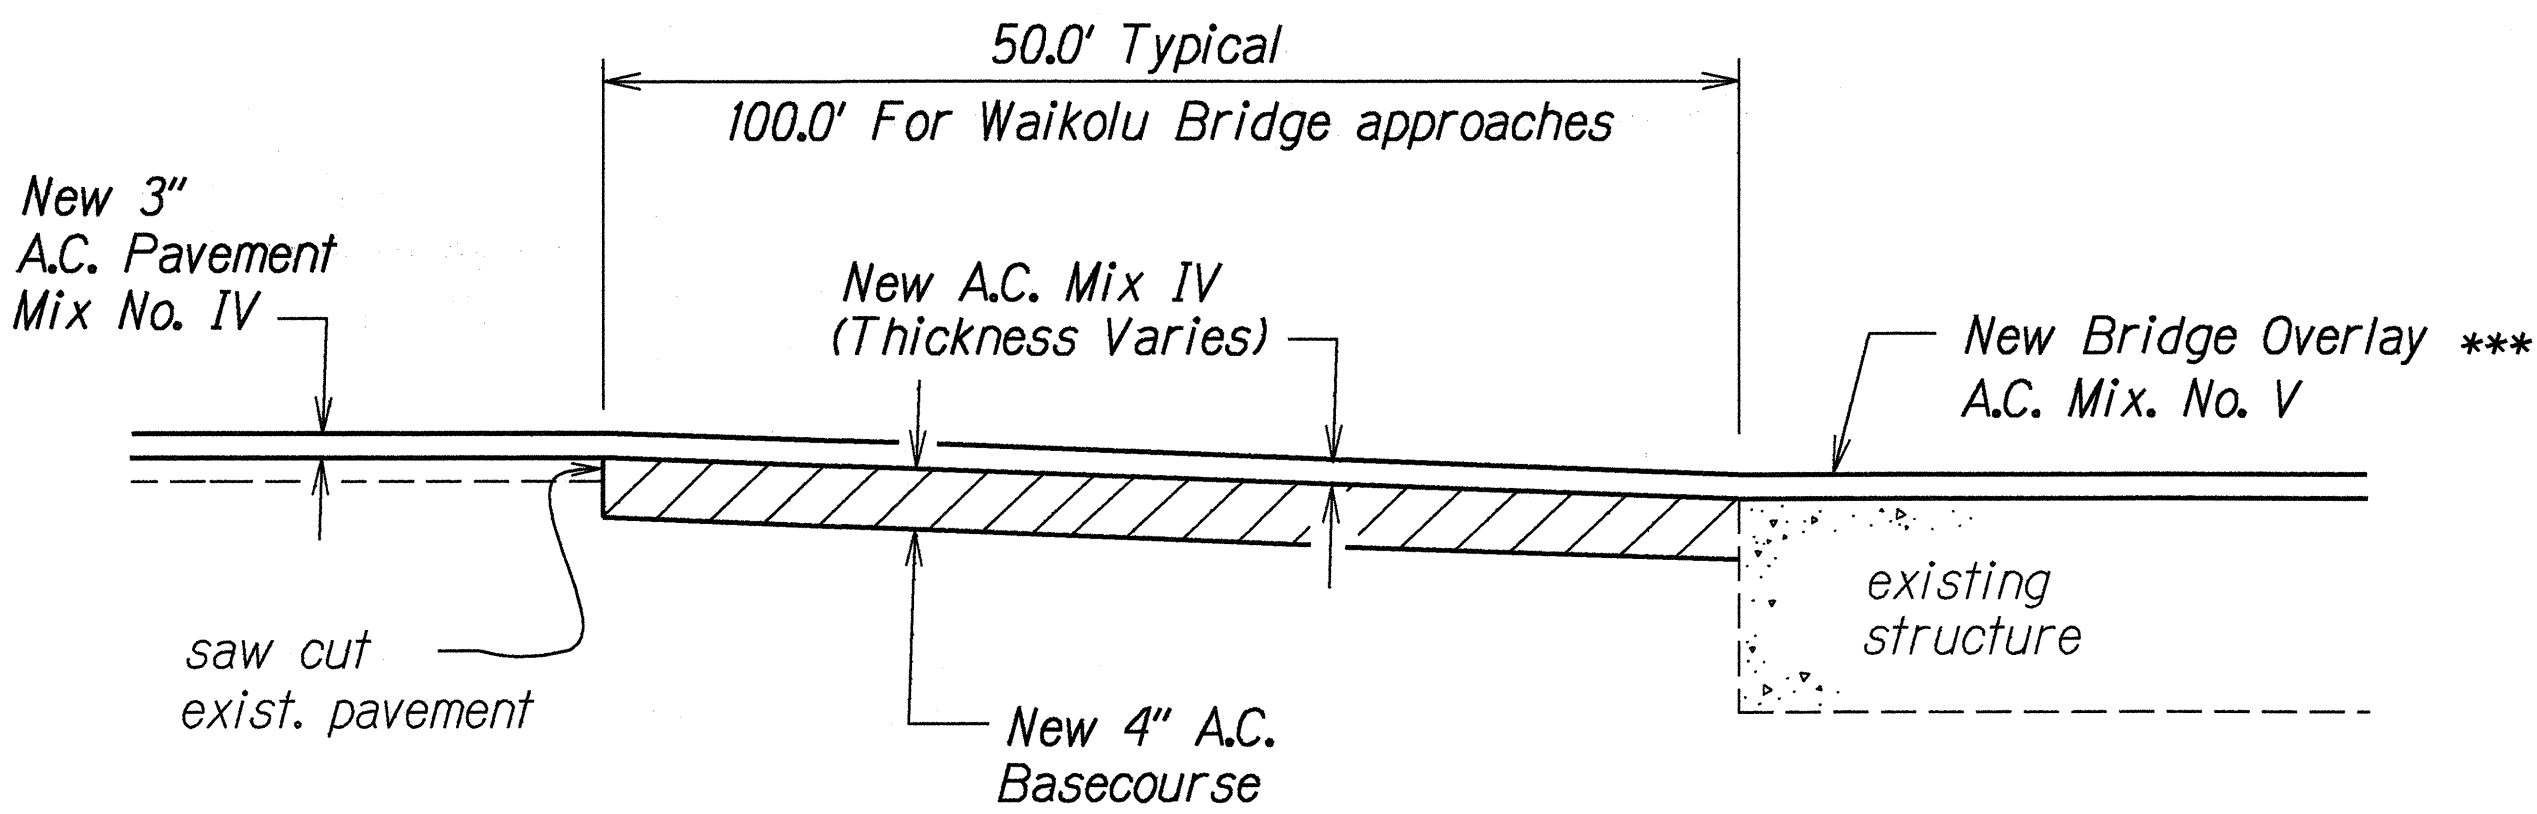

BRIDGE APPROACH RECONSTRUCTION DETAIL
Not to Scale

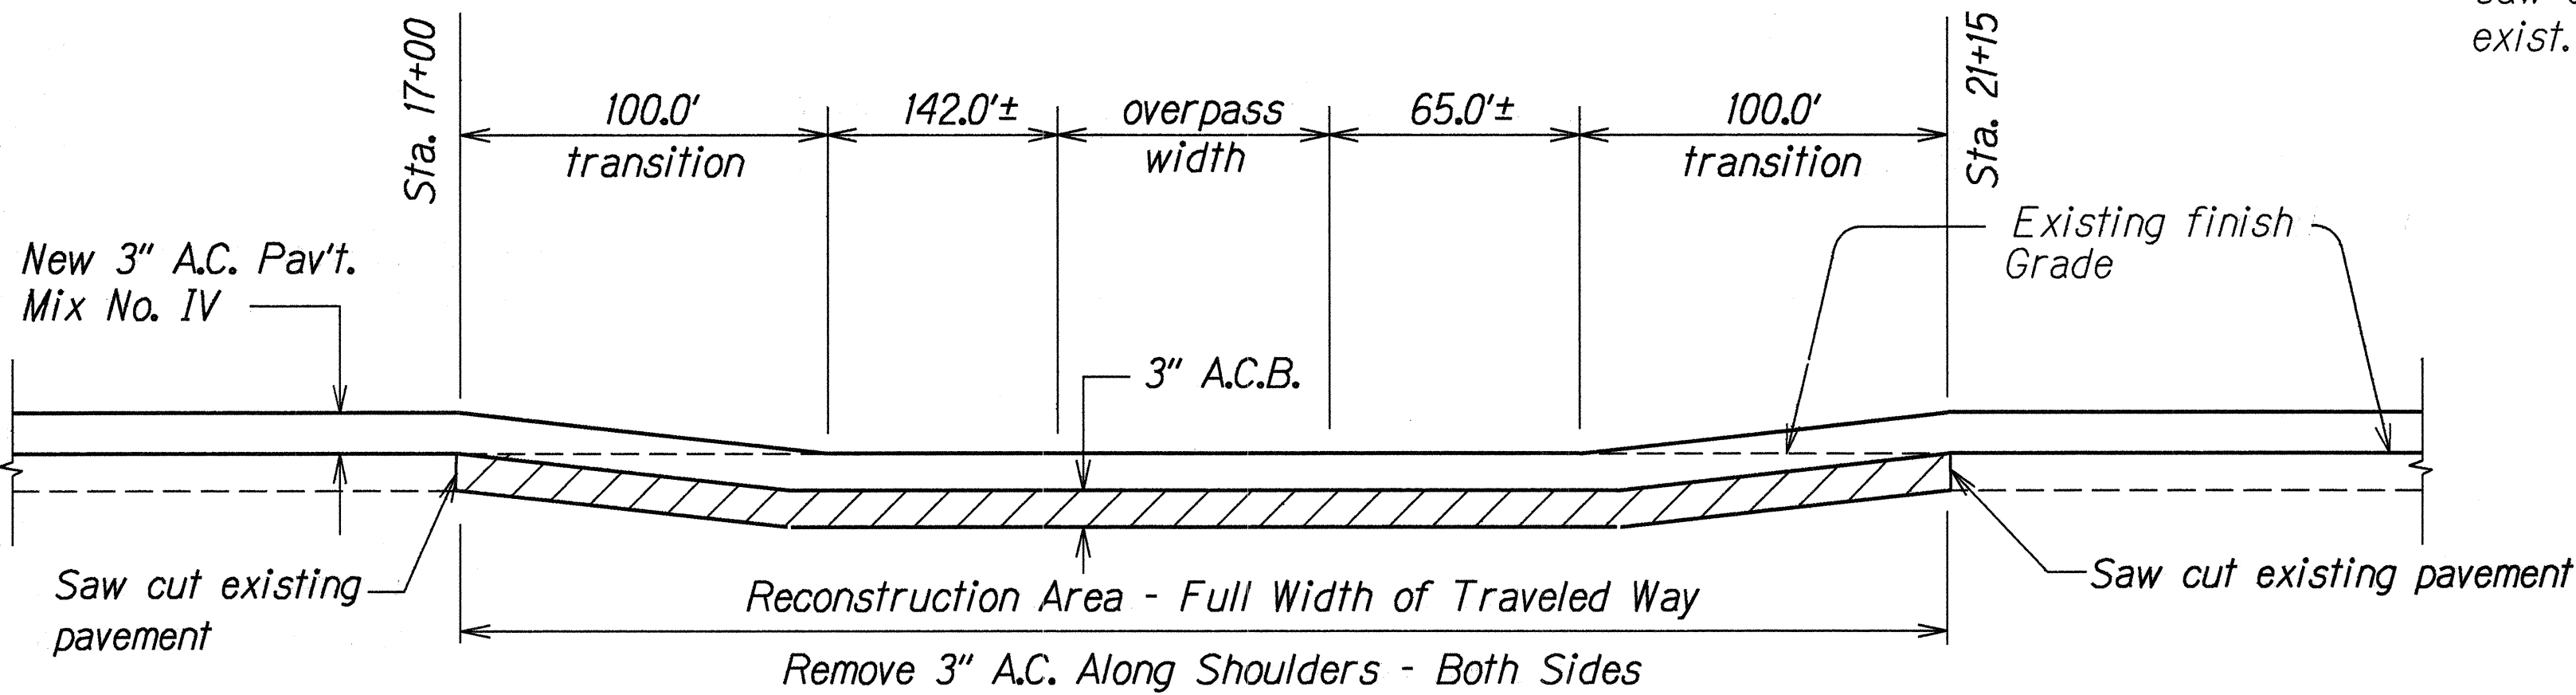

PAVEMENT RECONSTRUCTION & RESURFACING AT HAKALAU PEDESTRIAN OVERPASS: STATION 17+00 TO 21+15
Not to Scale

ORIGINAL PLAN	SURVEY PLOTTED BY	DATE
NOTE BOOK	DRAWN BY	4/27/95
QUANTITIES BY	CHECKED BY	

STATE OF HAWAII
DEPARTMENT OF TRANSPORTATION
HIGHWAYS DIVISION

PAVEMENT RECONSTRUCTION
& BRIDGE JOINT DETAILS
HAWAII BELT ROAD RESURFACING
AHOLE BRIDGE TO KOLEKOLE BRIDGE
F.A. PROJECT NO. STP-019-2(36)

Scale: As Shown
SHEET No. 1 OF 1 SHEETS

Date: April, 1995