



NOTE :
1. See Guardrail Detail "A" and "B", sheet 25, for paving at guardrailed areas.

TYPICAL SECTION
Not To Scale

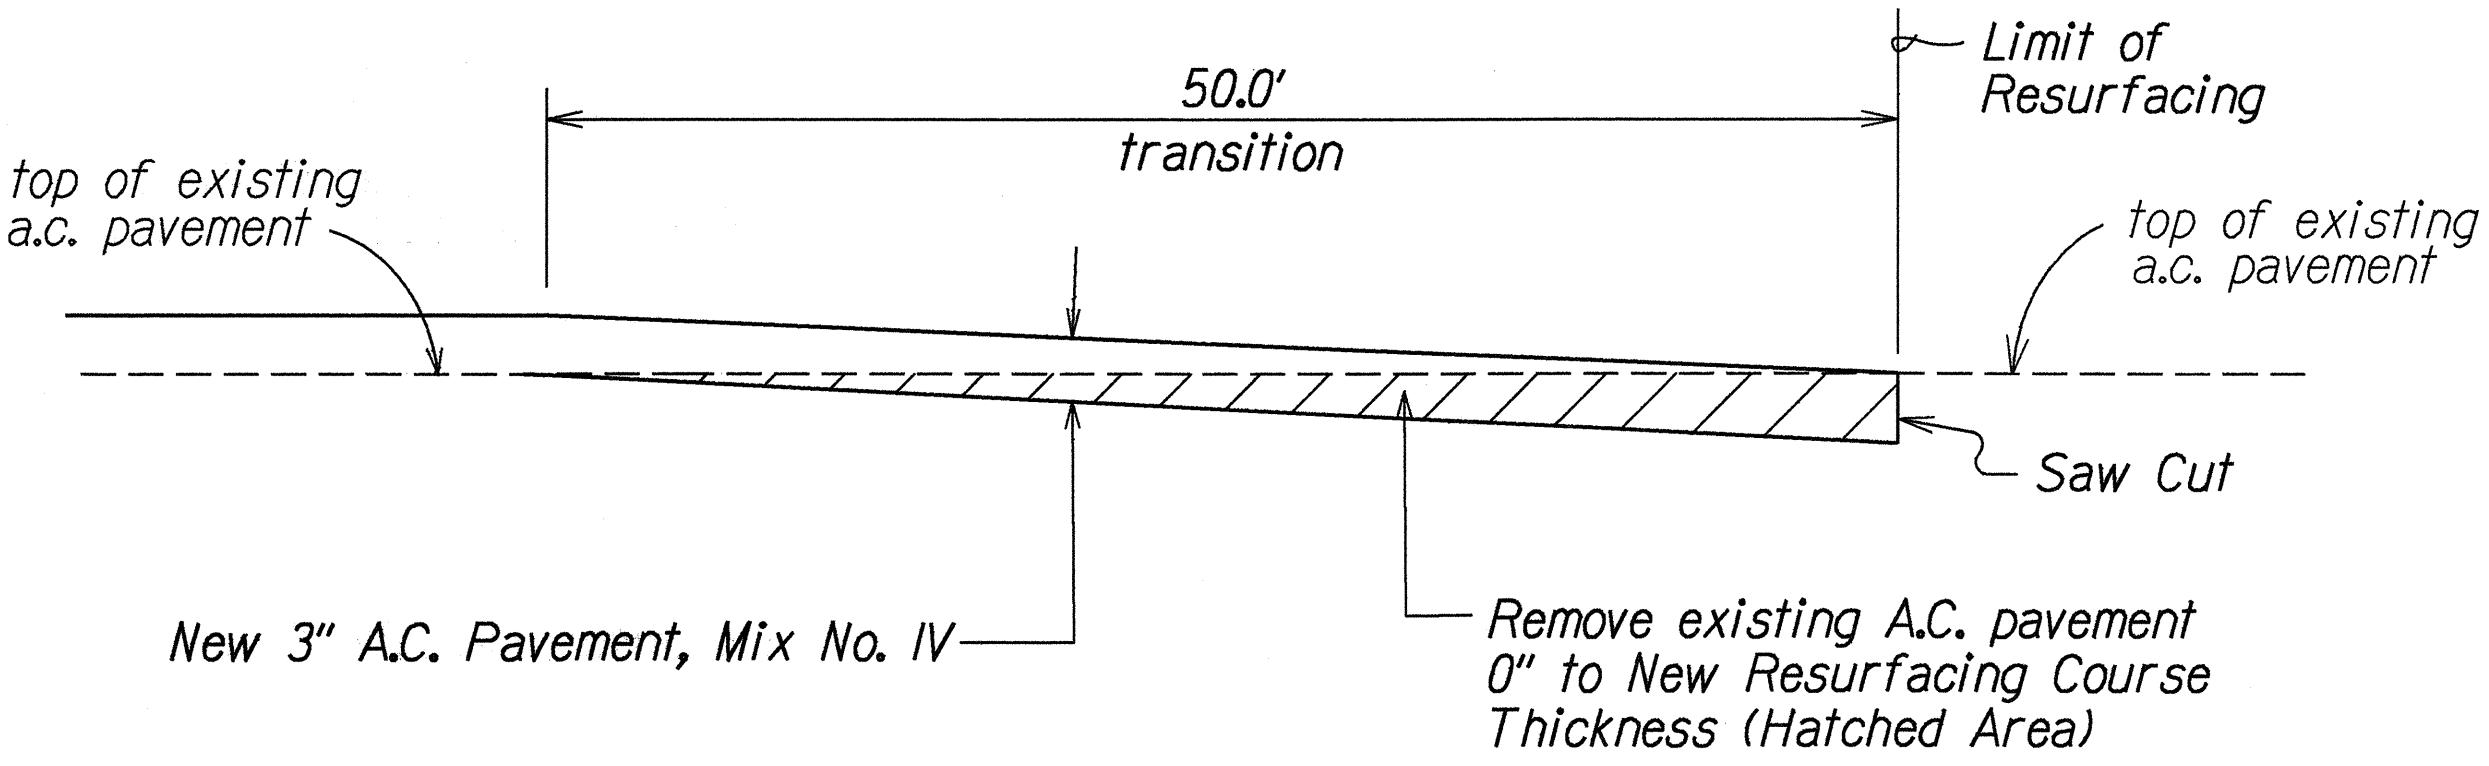


COLD PLANED TRANSITION TO EXISTING A.C. PAVEMENT @ END PROJECT LIMIT
AND BEGIN AND END OF EXCEPTION AREAS (Waikamalo and Opea Bridges)
Not To Scale

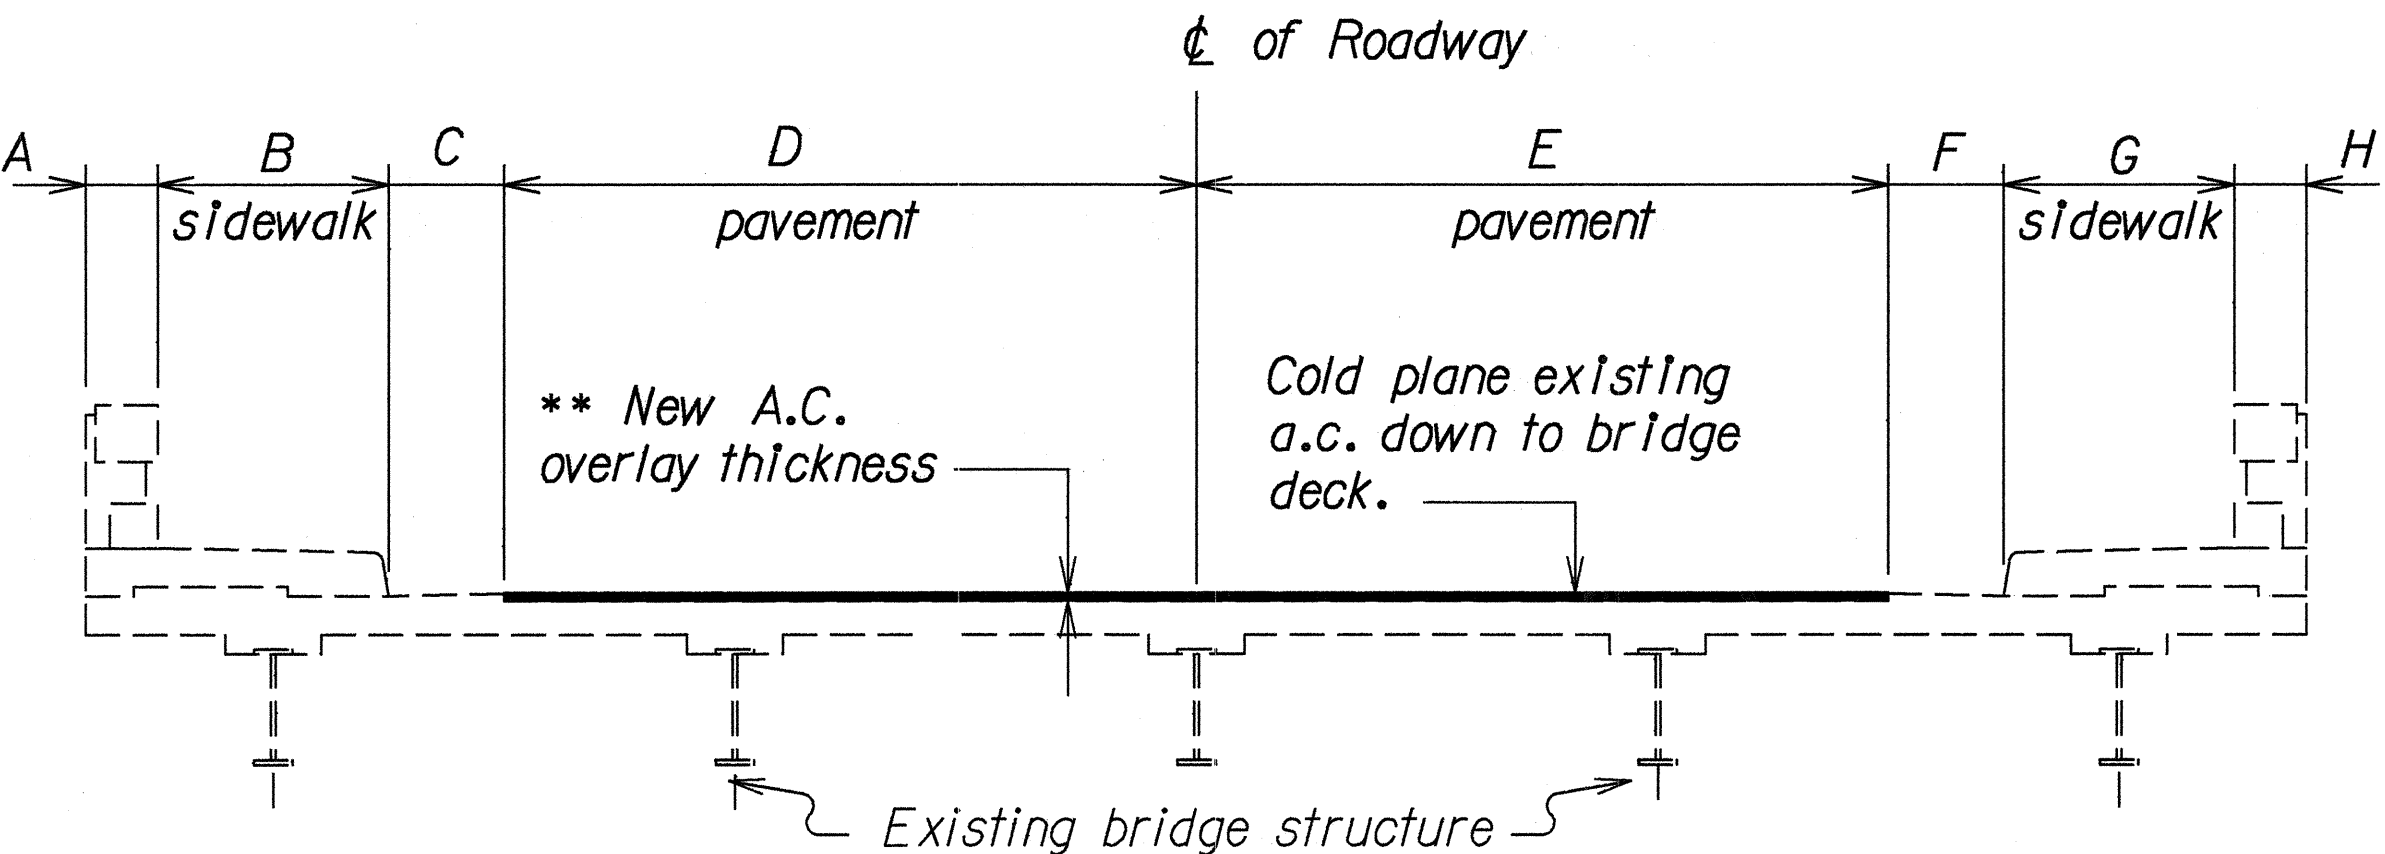

Notes :
1. See bridge overlay and joint work quantities schedule for bridge work quantities.
2. See Bridge Expansion Joint, Detail Sheet 5.


** Refer to Bridge Reconstruction Schedule, below, for New A.C. Mix No. V thickness.

TYPICAL SECTION THRU BRIDGE DECK
Not To Scale

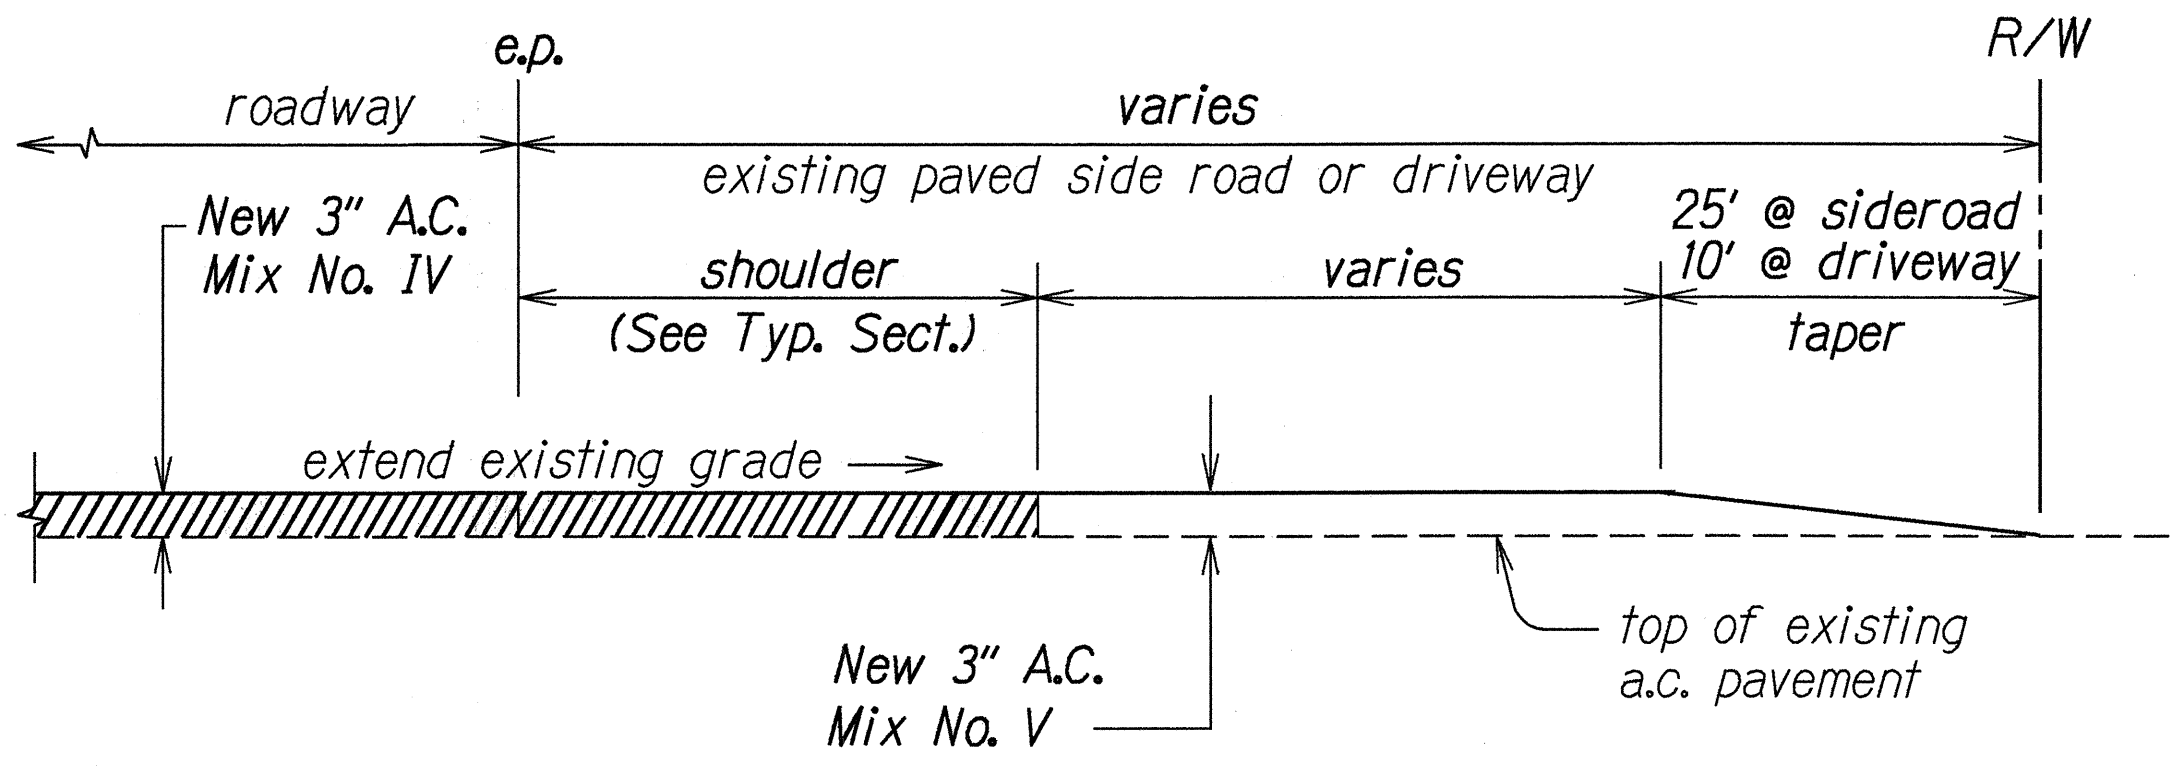

A. C. RESURFACING AT PAVED SIDEROAD
OR PAVED DRIVEWAY DETAIL
Not To Scale

BRIDGE RECONSTRUCTION SCHEDULE (Lengths shown are measured perpendicular to Centerline)									
BRIDGE NAME	NEW A.C. MIX NO. V	A	B	C	D	E	F	G	H
Manoloa	1.0"	1'-3"	4'-0"	2'-0"	12'-0"	12'-0"	2'-0"	4'-0"	1'-3"
Ninole	1.0"	1'-3"	4'-0"	2'-0"	12'-0"	12'-0"	2'-0"	4'-0"	1'-3"
Waikolu	2.0"	1'-3"	0'-3"	0	12'-0"	12'-0"	0	0'-6"	1'-3"
Nanue	1.0"	1'-10"	4'-0"	2'-0"	12'-0"	12'-0"	2'-0"	4'-0"	1'-10"
Umauma	1.5"	1'-10"	4'-0"	2'-0"	12'-0"	12'-0"	2'-0"	4'-0"	1'-10"
Hakalau	1.5"	1'-10"	4'-0"	2'-0"	12'-0"	12'-0"	2'-0"	4'-0"	1'-10"

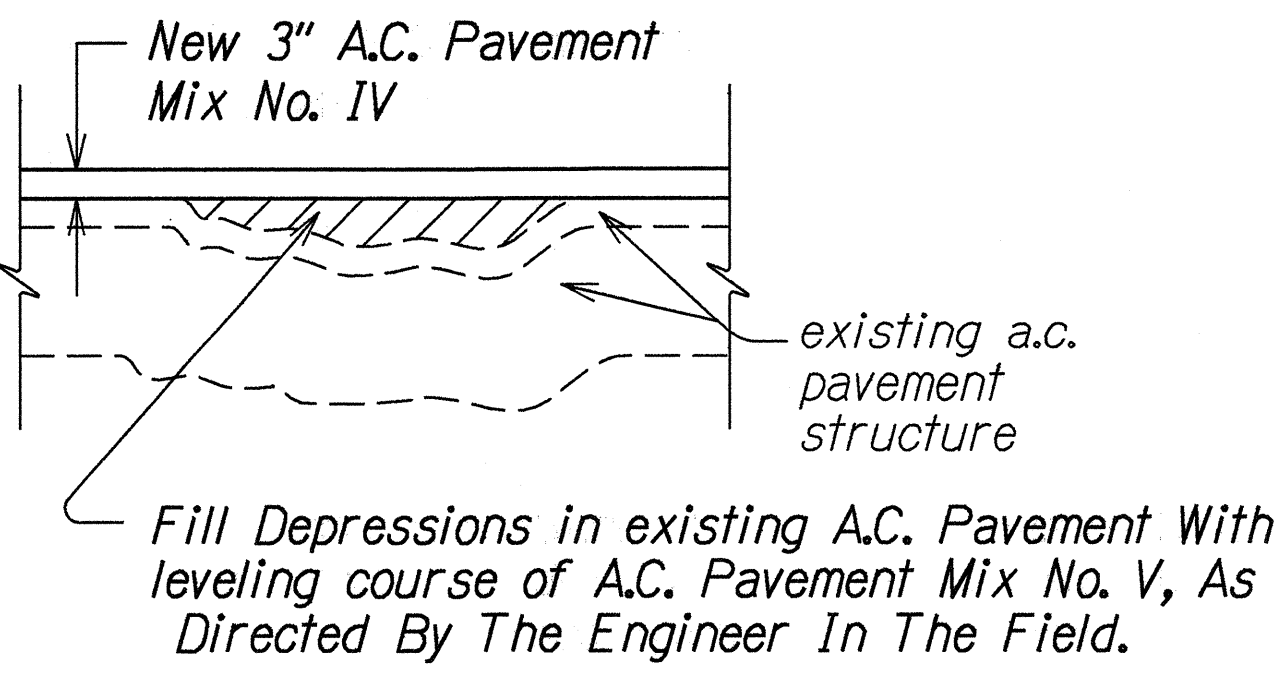

PAVEMENT DETAIL "A"
Not To Scale

STATE OF HAWAII
DEPARTMENT OF TRANSPORTATION
HIGHWAYS DIVISION

TYPICAL SECTION & DETAILS
HAWAII BELT ROAD RESURFACING
Ahoie Bridge to Kolekole Bridge
F.A. PROJECT NO. STP-019-2(36)
Scale: As Shown Date: April, 1995
SHEET No. 1 OF 1 SHEETS

ORIGINAL PLAN
DESIGNED BY
CHECKED BY
DATE