


FED. ROAD DIST. NO.	STATE	PROJ. NO.	FISCAL YEAR	SHEET NO.	TOTAL SHEETS
HAWAII	HAW.	STP-019-2(37)	1995	35	36

CONSTRUCTION SIGN SCHEDULE				
EXISTING PROJECT No.	STATION	LEFT	RIGHT	ITEM No. 621.7120
SDR 3(6)	159+20		●	CW20-1d
	164+20	●		CG20-2
	169+20		●	CG20-1(5)
SDR 3(18)	145+70	●		CG20-1(5)
	150+70		●	CG20-2
	155+70	●		CW20-1d
Total Construction Signs				6 Each

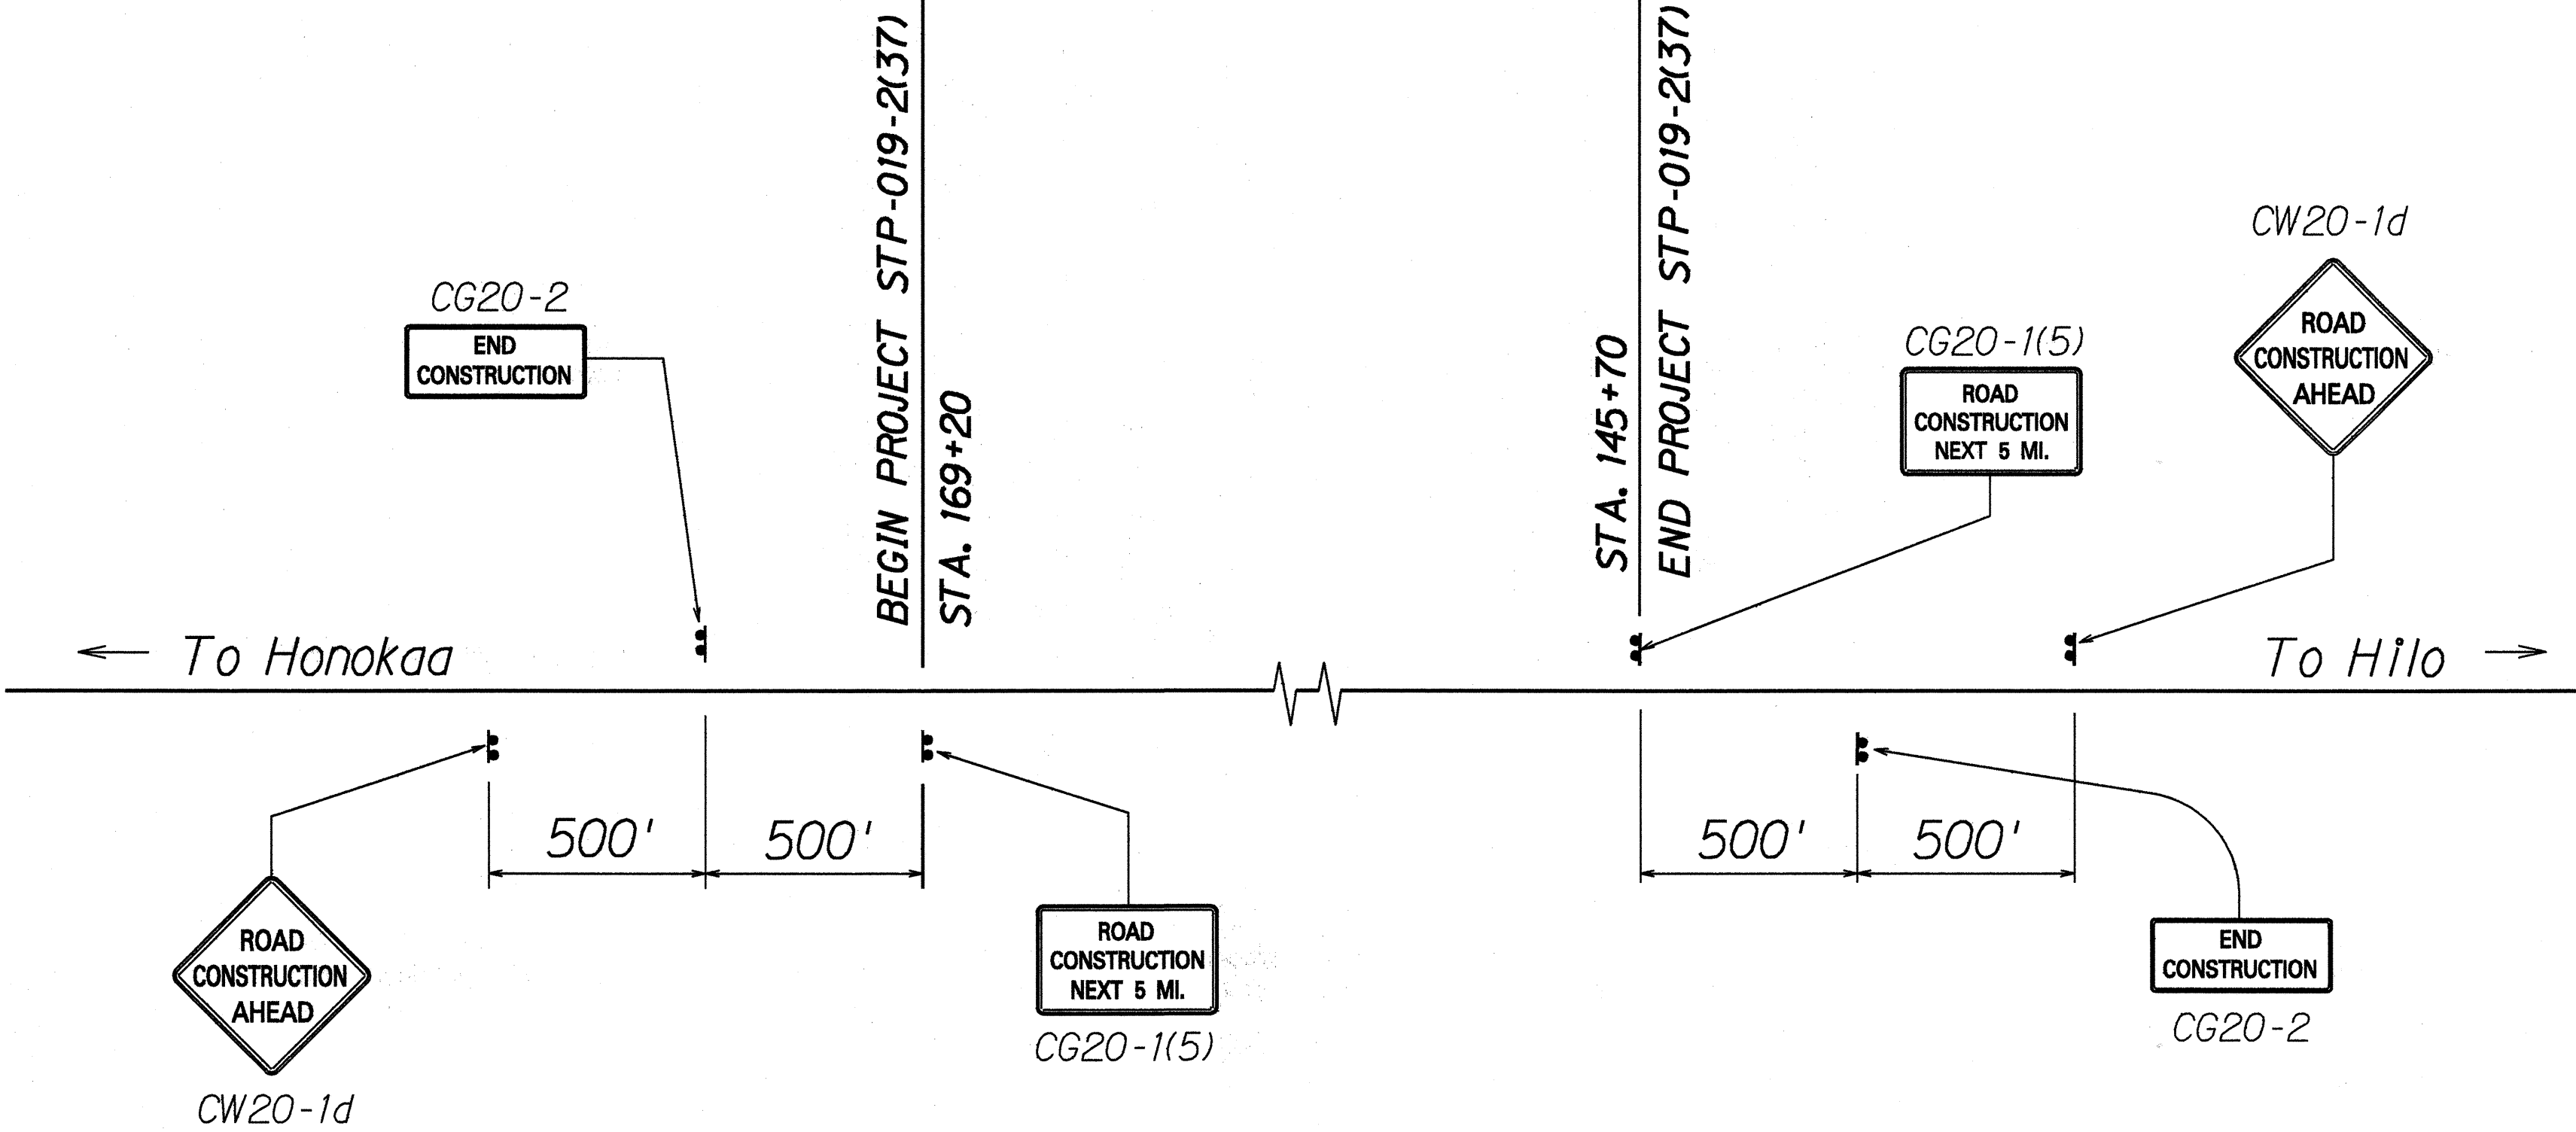

CONSTRUCTION SIGN PLAN
Not To Scale

ORIGINAL PLAN	SURVEY PLOTTED BY	DATE
NOTE BOOK	DRAWN BY	
	DESIGNED BY	
	QUANTITIES BY	
	CHECKED BY	

STATE OF HAWAII
DEPARTMENT OF TRANSPORTATION
HIGHWAYS DIVISION

**CONSTRUCTION SIGN
PLAN & SCHEDULE**

HAWAII BELT ROAD RESURFACING
Kaala Bridge to Kaawalii Gulch
F. A. PROJECT NO. STP-019-2(37)

Scale: As Shown Date: Nov., 1994

SHEET No. 1 OF 1 SHEETS