

FED. ROAD DIST. NO.	STATE	FED. AID PROJ. NO.	FISCAL YEAR	SHEET NO.	TOTAL SHEETS
HAWAII	HAW.	STP-019-2(37)	1995	5	36


LEGEND

	4 each Type A Raised Pavement Markers Type C Raised Pavement Markers @ 40'- 0" o.c.
	4 each Type J Raised Pavement Markers Type D Raised Pavement Markers @ 40'- 0" o.c.
	4 Each Type J Raised Pavement Markers Type D Raised Pavement Markers @ 40'-0" o.c. Type H Raised Pavement Markers (Reflective Surface facing no-passing direction)
	4" Single Solid Yellow Stripe (Tape Type I or Thermoplastic Extrusion)
	4" Double Solid Yellow Centerline Stripes with Type D Raised Pavement Markers @ 20'- 0" o.c. (Tape Type I or Thermoplastic Extrusion)
	4" Double Solid Yellow Transverse Median Stripes with Type H Raised Pavement Markers @ 20'- 0" o.c. (Tape, Type I or Thermoplastic Extrusion)
	Channelizing Island or Deceleration Lane Gore (Tape Type II or Thermoplastic Extrusion)
	4" or 8" White Edge Stripe with Type C Raised Pavement Markers @ 40'-0" o.c. (Tape Type II or Thermoplastic Extrusion)
	Transverse Median Diagonal Marking 12" Wide @ 20'-0" o.c. (Tape, Type II or Thermoplastic Extrusion)
	RM-2 Reflector Marker
	RM-3 Reflector Marker
	RM-3 Reflector Marker (bi-directional)
	RM-4 Reflector Marker
	Type II Object Marker

NOTES

Pavement Markings and Striping

- Layout of pavement markings and striping shall be done by the Contractor and approved by the Engineer prior to any Installation work.
- Existing pavement markings not incorporated in the final traffic pattern shall be removed as directed by the Engineer. Costs shall be incidental to the various pavement marking items.
- Raised pavement markers shall not be installed within crosswalks.
- Final locations of all Stop Lines shall be approved by the Engineer prior to installation.
- All pavement striping shall be as noted on the Legend, or plans.
- All preformed pavement marking tapes over existing pavement shall be applied with an approved primer as recommended by the tape manufacturer and as approved by the Engineer. The primer shall be allowed to dry to the tacky stage prior to tape application.
- Contractor shall obtain blue raised pavement markers from County of Hawaii Fire Department and install them at the direction of the Engineer. The cost of installing the markers shall be incidental to other Contract Items.

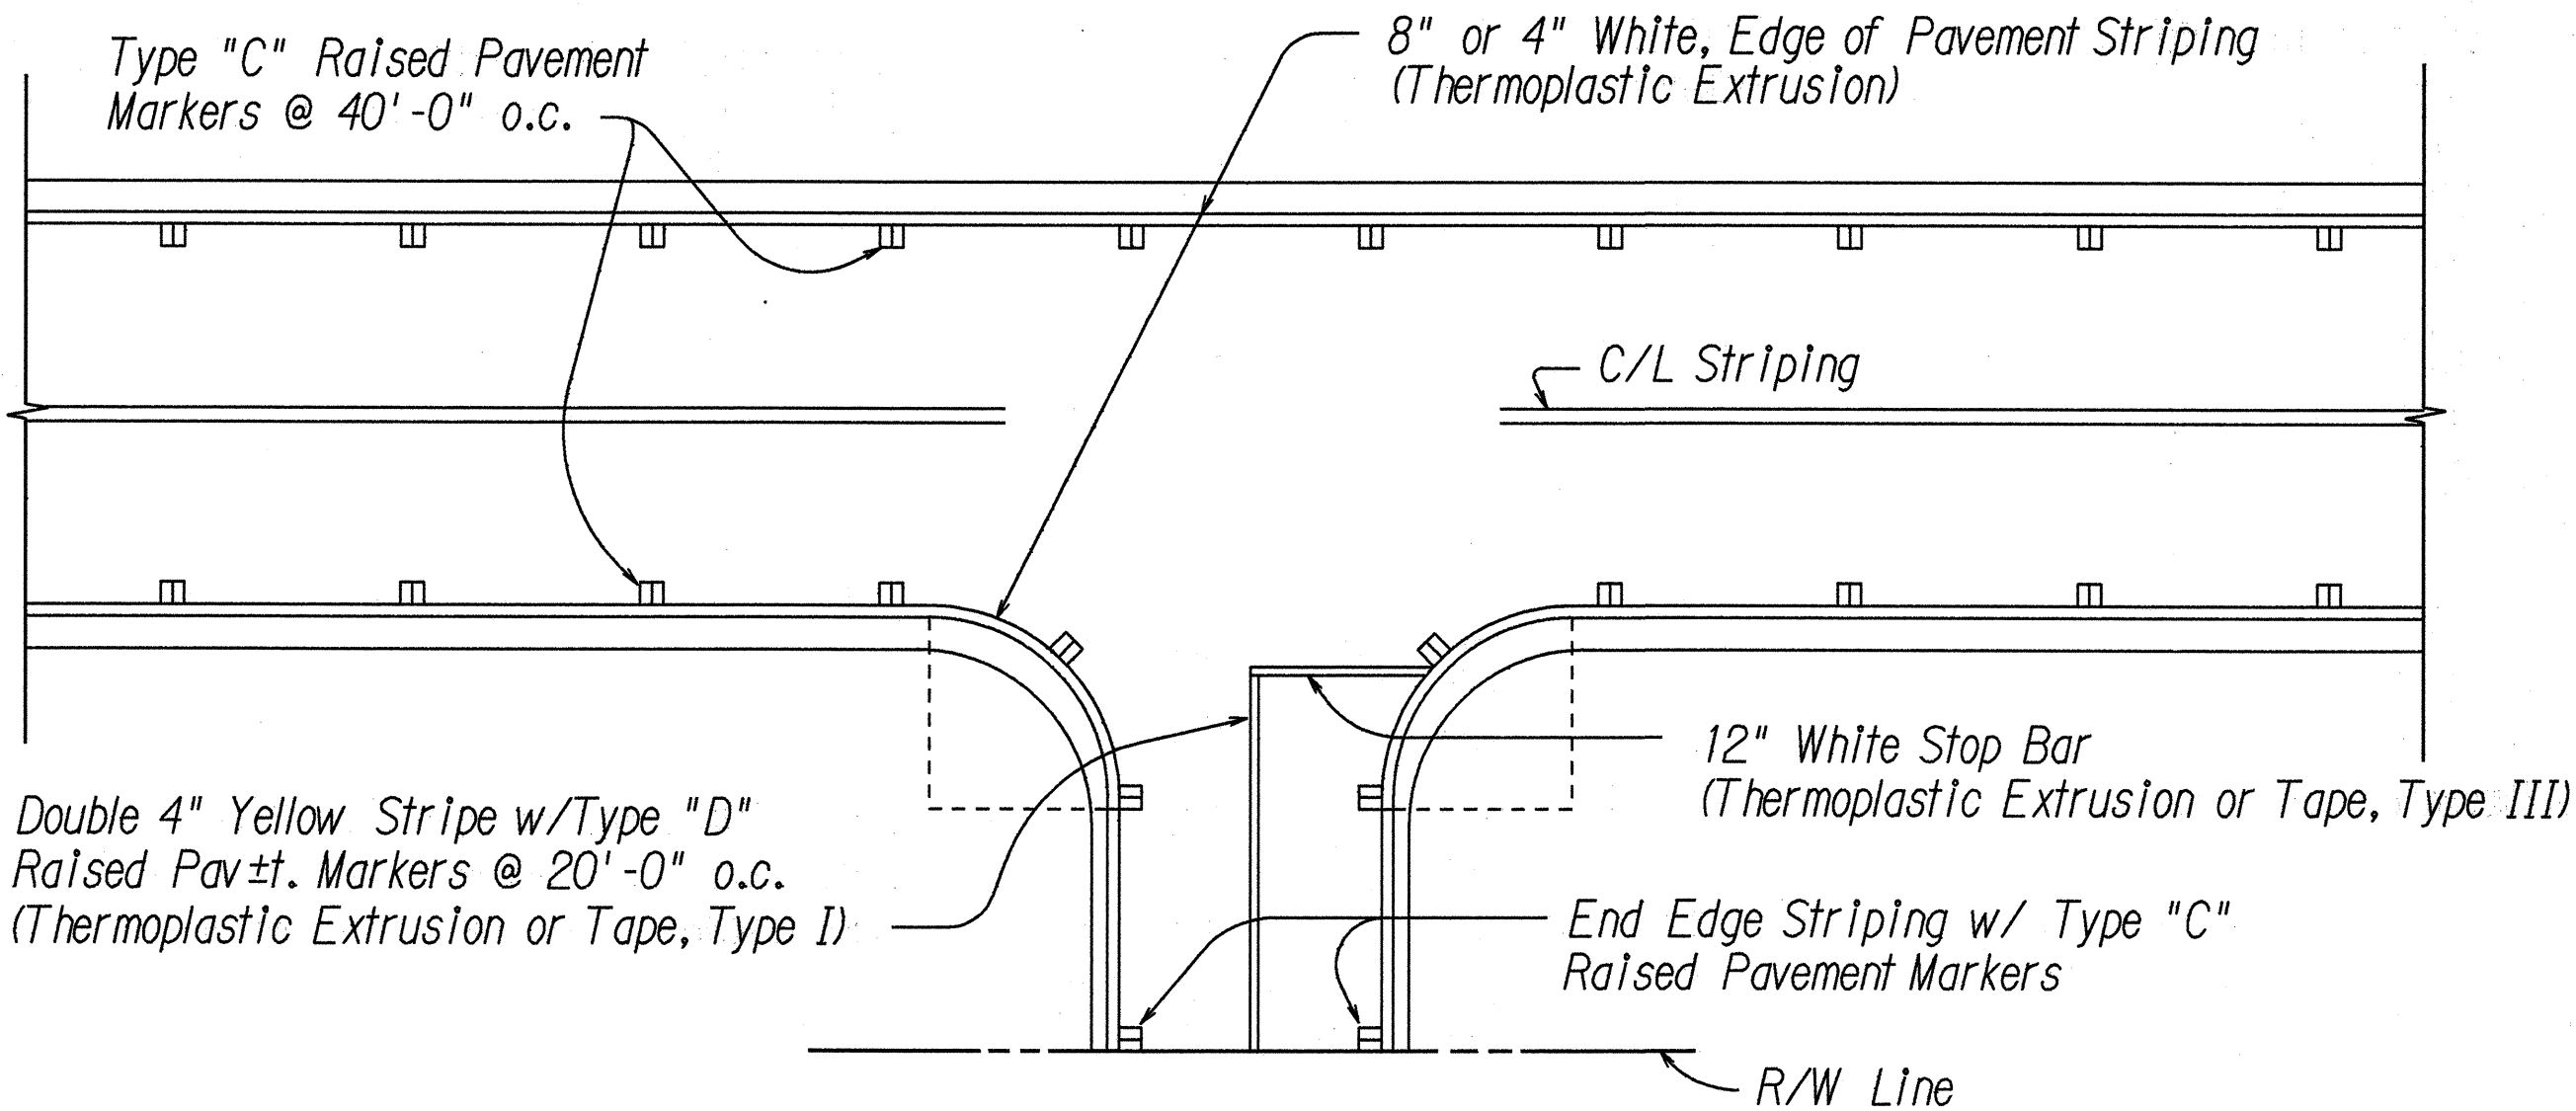

TYPICAL EDGE OF PAVEMENT MARKING
Not to Scale

STATE OF HAWAII
DEPARTMENT OF TRANSPORTATION
HIGHWAYS DIVISION

PAVEMENT MARKING
LEGEND AND NOTES
HAWAII BELT ROAD RESURFACING
Kaala Bridge to Kaawalii Gulch
F. A. PROJECT NO. STP-019-2(37)

Scale: As Shown
Date: Nov., 1994

SHEET No. 1 OF 1 SHEETS

SURVEY PLOTTED BY	DATE
DRAWN BY	
TRACED BY	
NOTED BY	
CHECKED BY	
ORIGINAL PLAN	
NOTE BOOK	
N ^o .	