



FED. ROAD DIST. NO.	STATE	FED. AID PROJ. NO.	FISCAL YEAR	SHEET NO.	TOTAL SHEETS
HAWAII	HAW.	STP-019-2(37)	1995	19	36

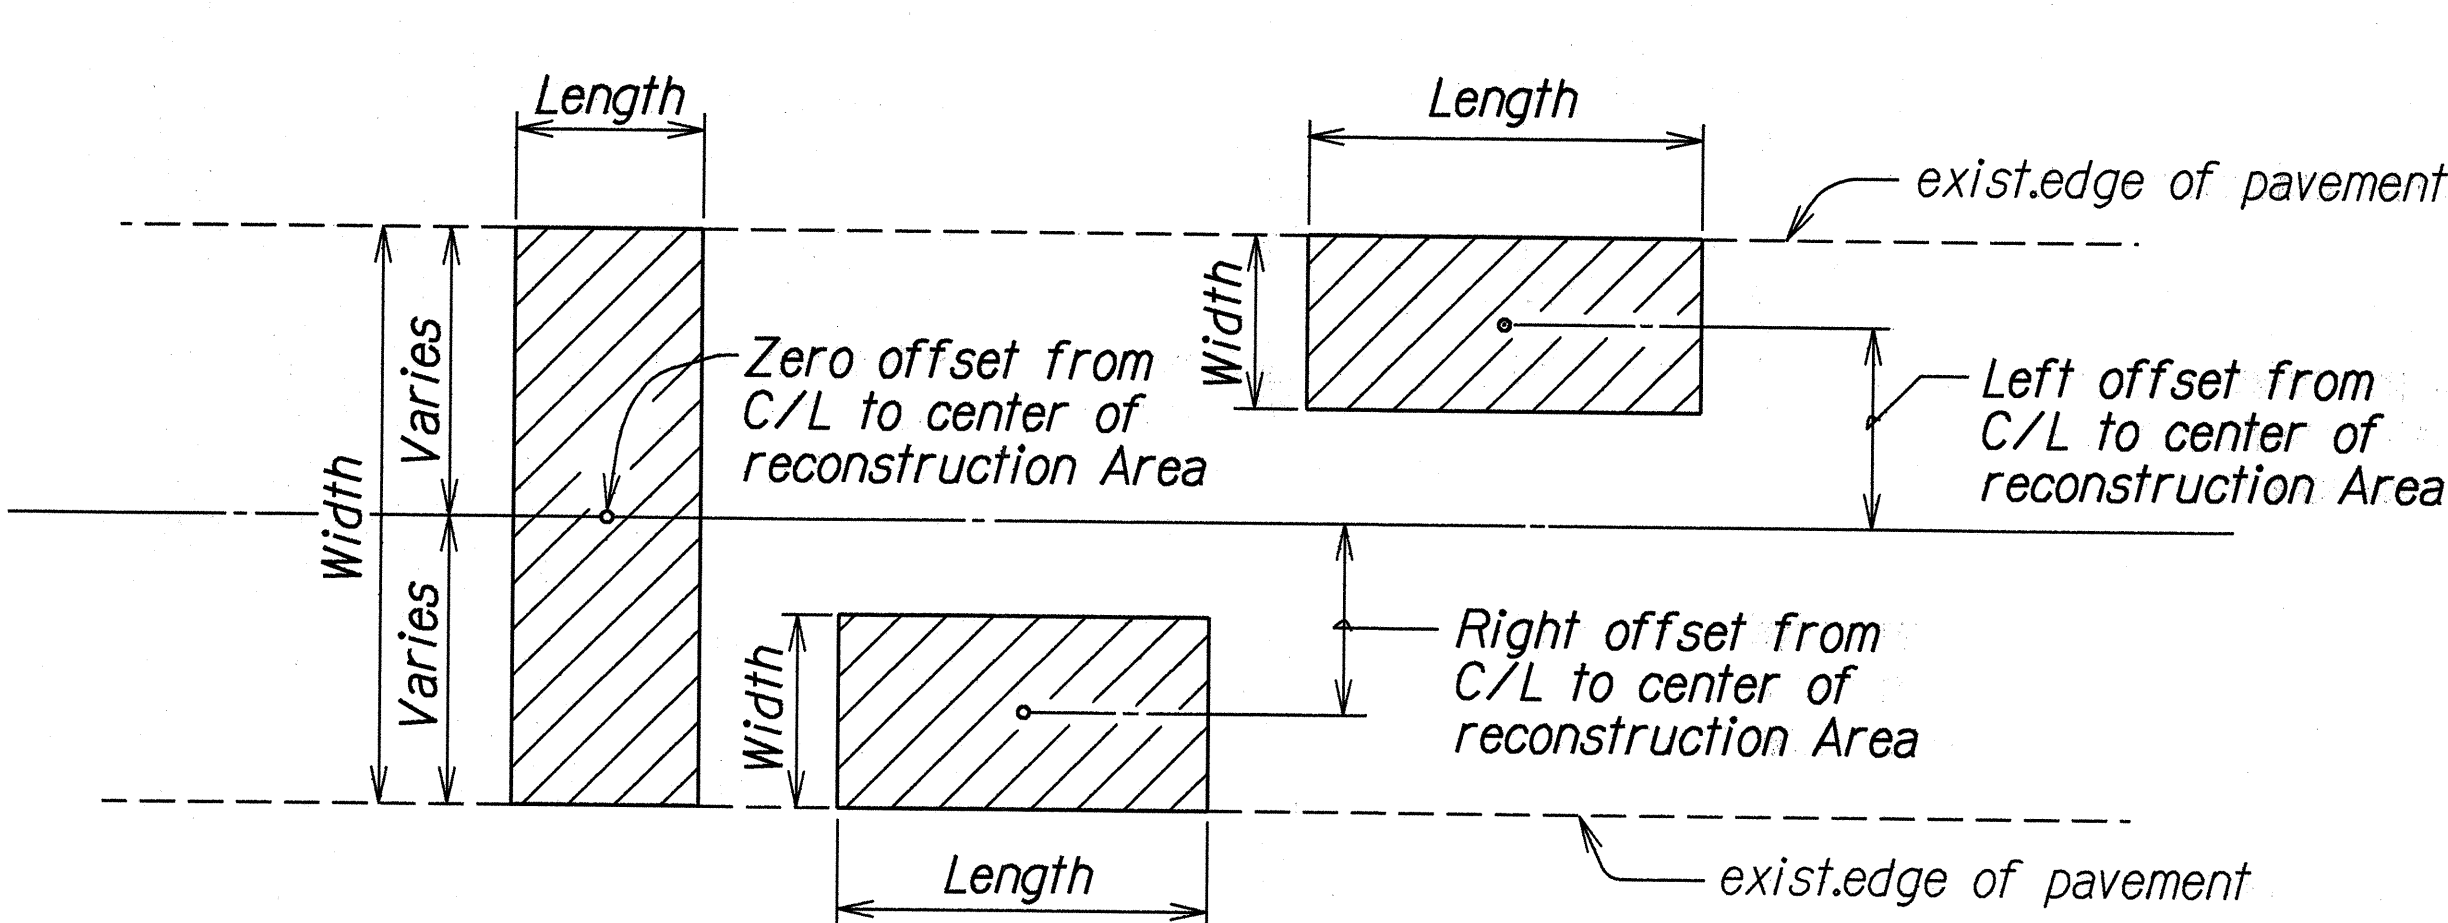


TYPICAL PLAN
Not To Scale

NOTE:

For reconstruction area schedule see sheet 29 .

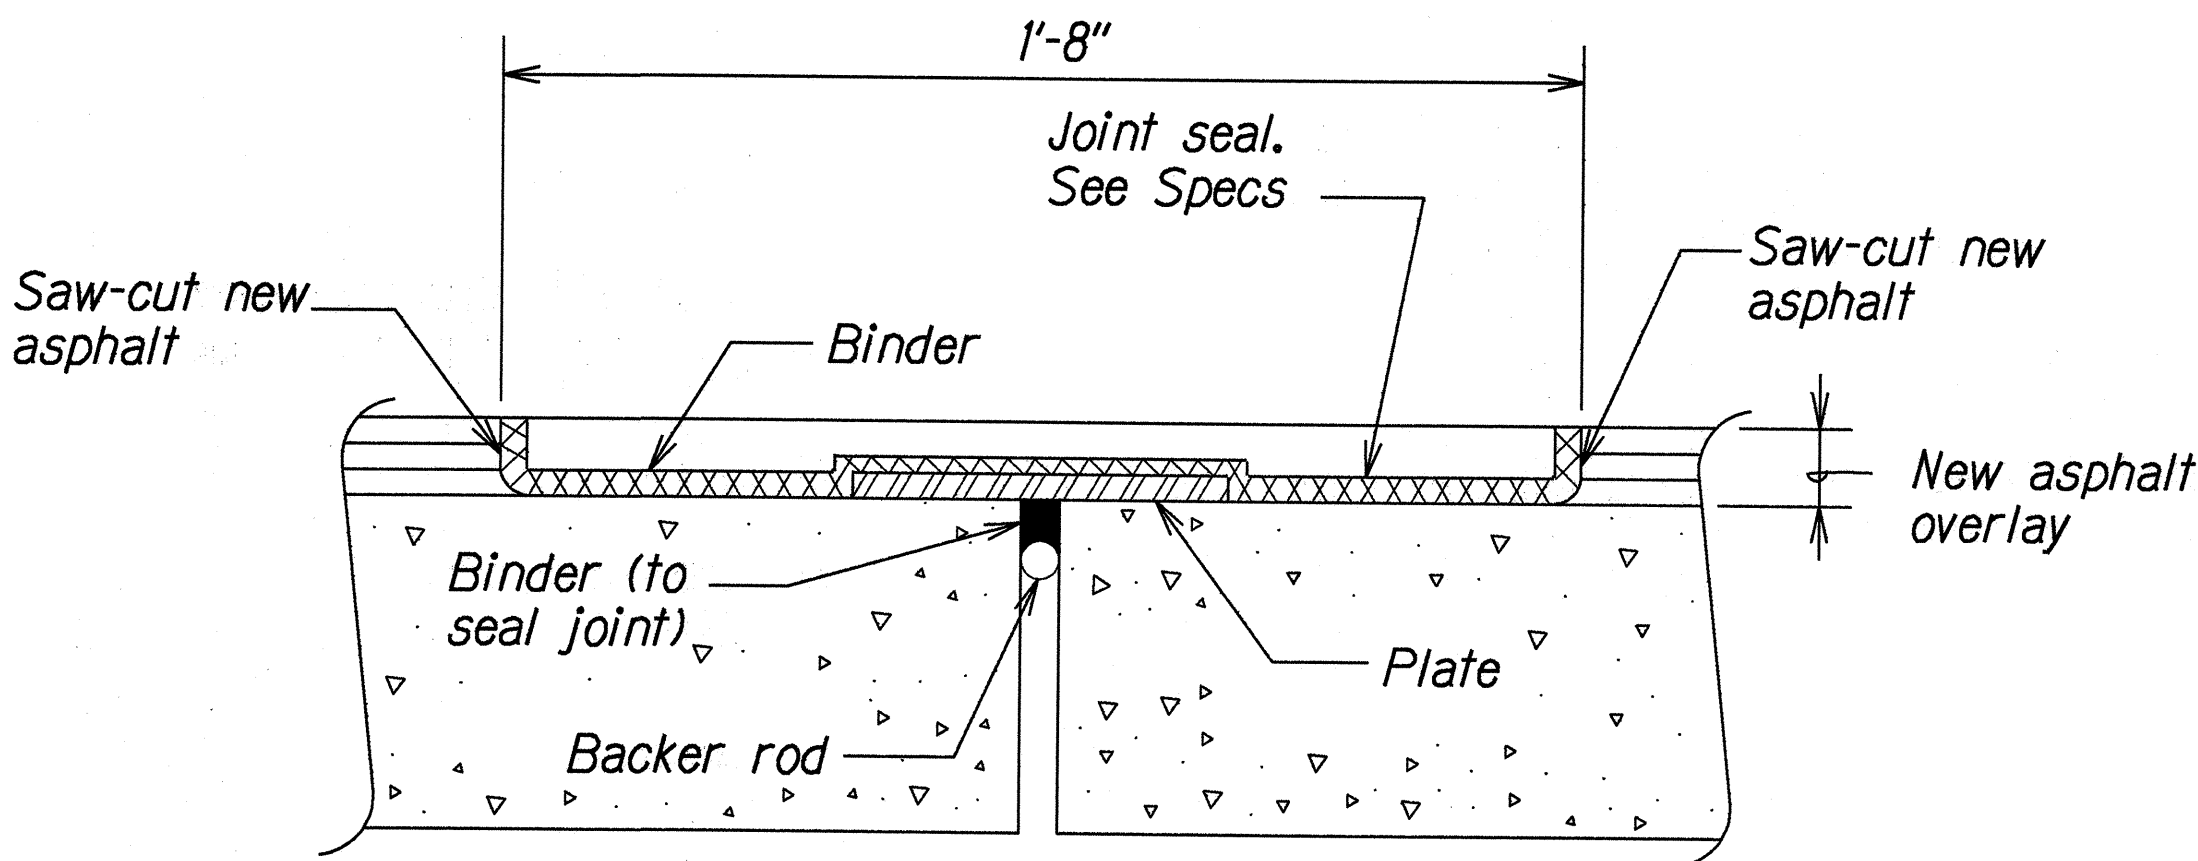


EXPANSION JOINT DETAIL AT BRIDGE DECK
Not to Scale

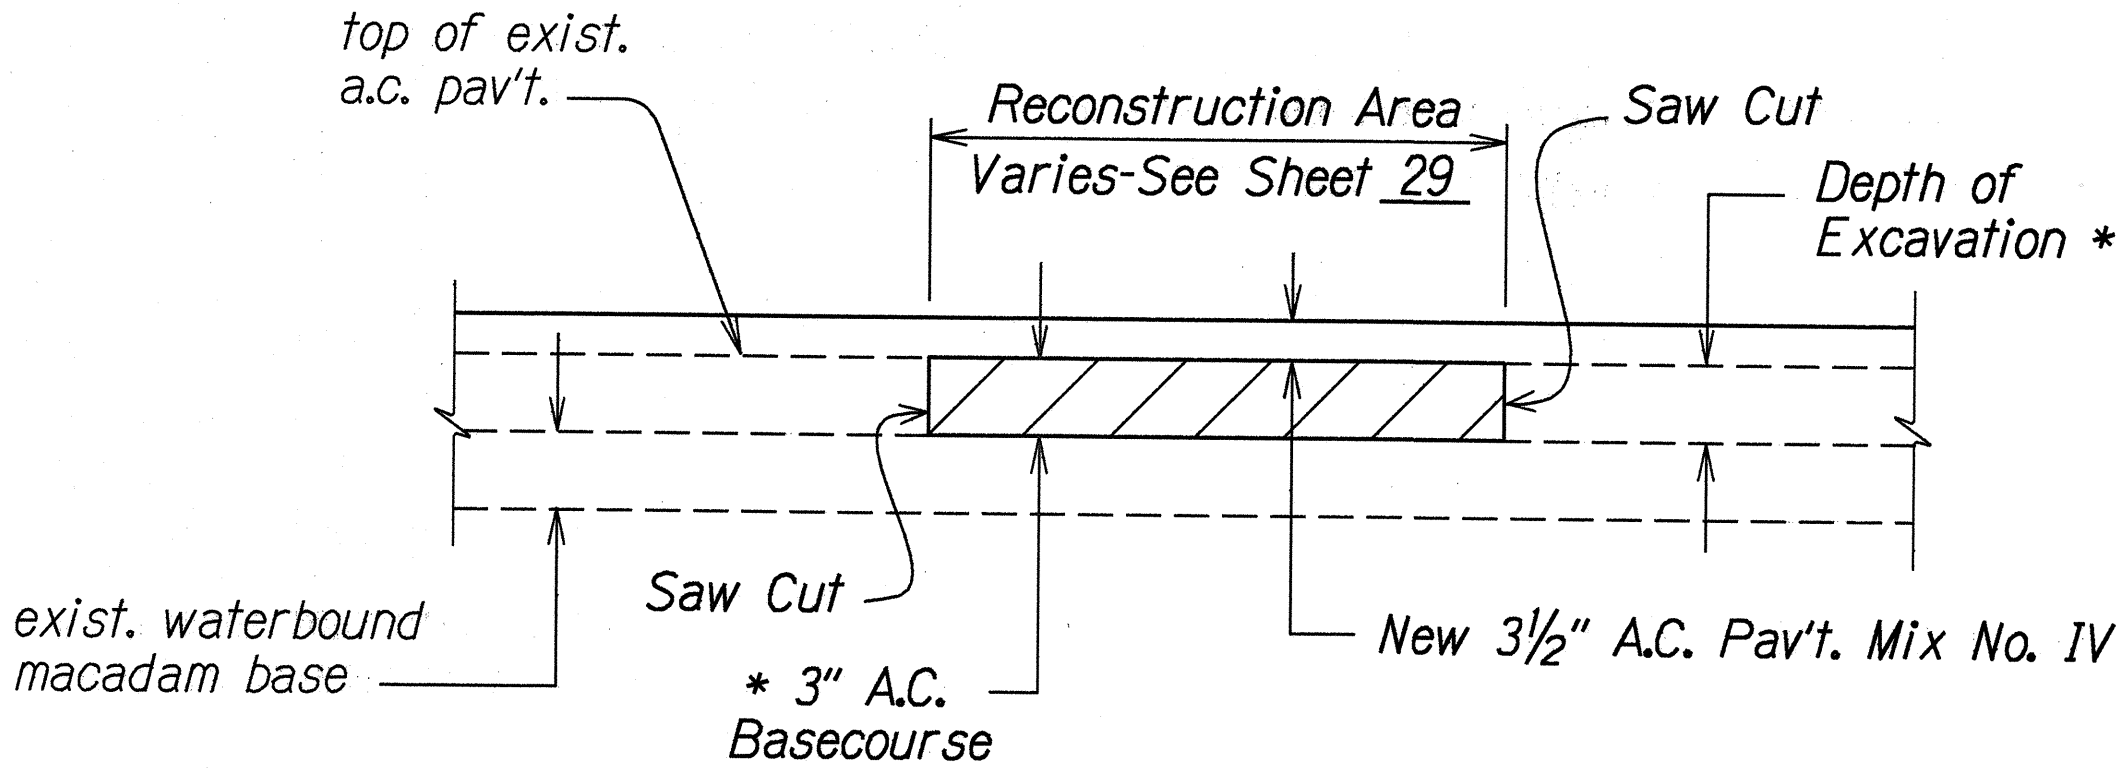

* Do not disturb waterbound macadam during excavation.

A.C. PAVEMENT RECONSTRUCTION DETAIL
Not To Scale

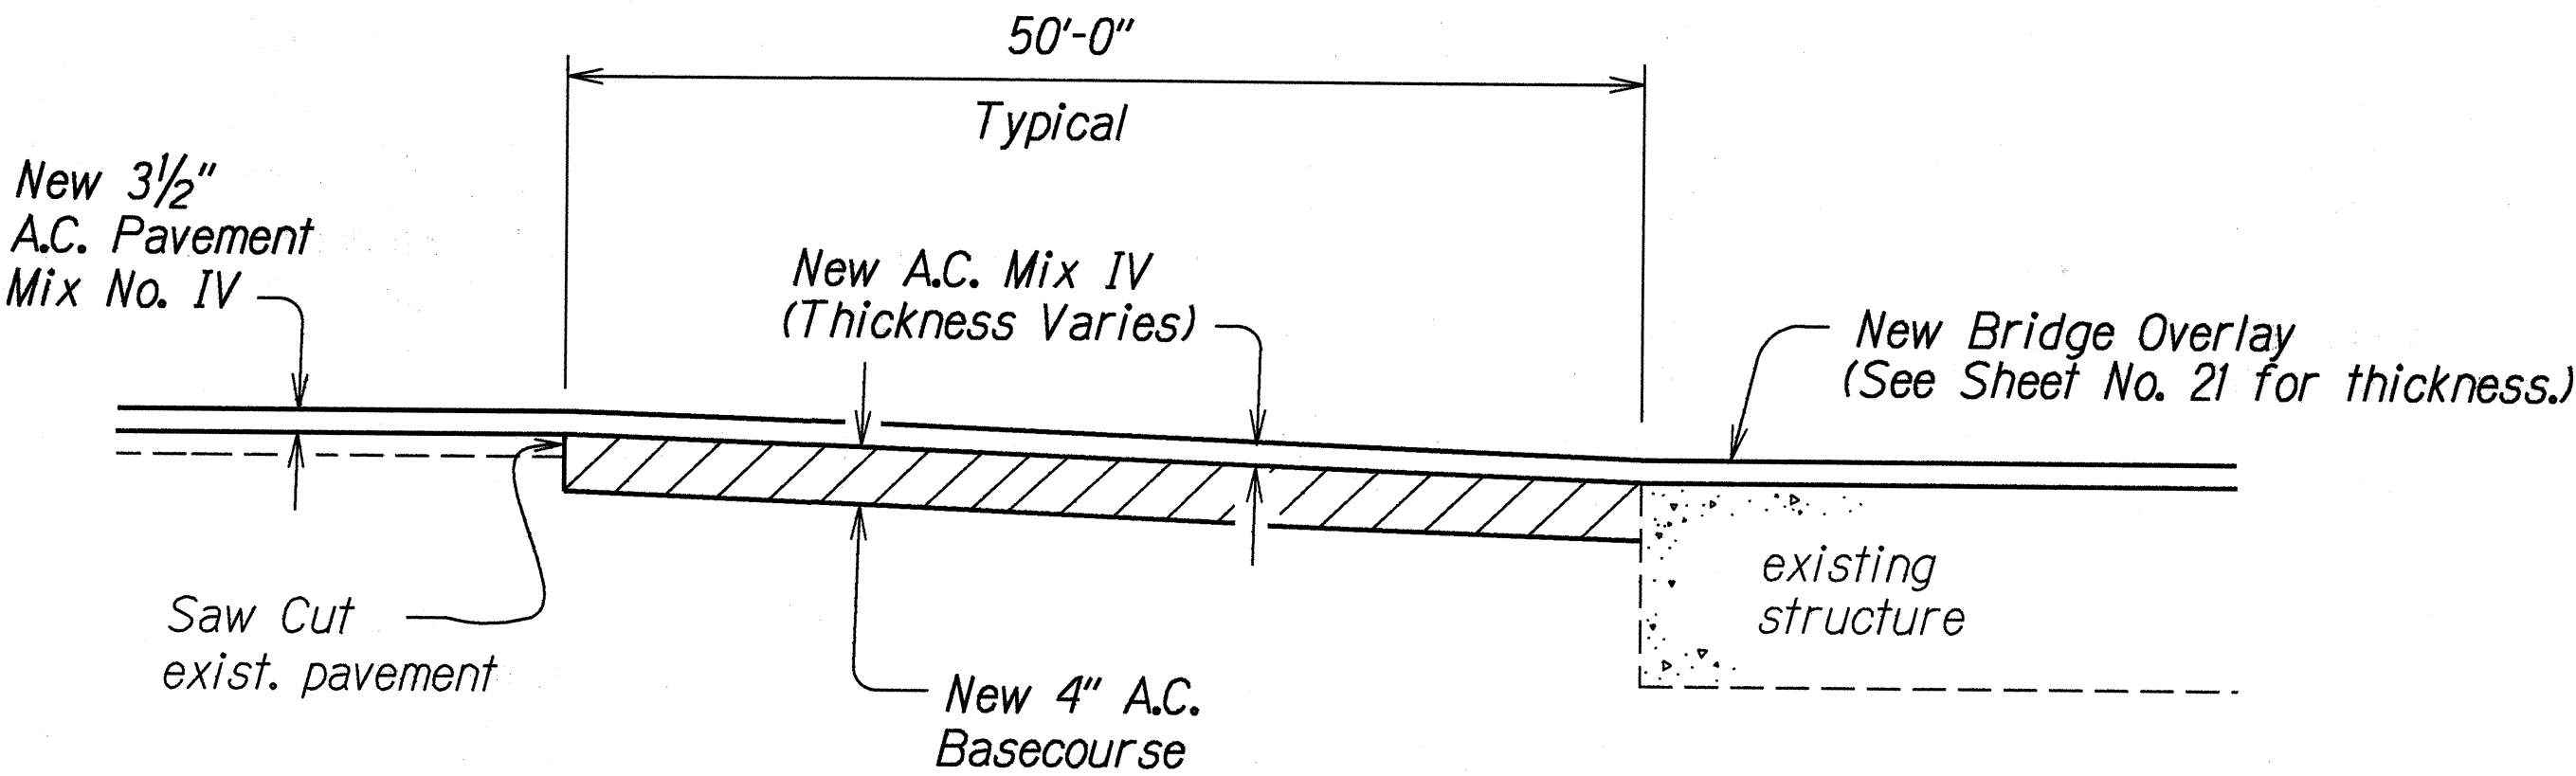

BRIDGE APPROACH RECONSTRUCTION DETAIL
Not to Scale

ORIGINAL PLAN	SURVEY PLOTTED BY	DATE
NOTE BOOK	DRAWN BY	
	TRACED BY	
	QUANTITIES BY	
	CHECKED BY	

STATE OF HAWAII
DEPARTMENT OF TRANSPORTATION
HIGHWAYS DIVISION

PAVEMENT RECONSTRUCTION
BRIDGE JOINT DETAILS
HAWAII BELT ROAD RESURFACING
Kaala Bridge to Kaawalii Gulch
F.A. PROJECT NO. STP-019-2(37)

Scale: As Shown
Date: Nov., 1994

SHEET No. 1 OF 1 SHEETS