




FED. ROAD DIST. NO.	STATE	FED. AID PROJ. NO.	FISCAL YEAR	SHEET NO.	TOTAL SHEETS
HAWAII	HAW.	STP-019-2(37)	1995	4	36

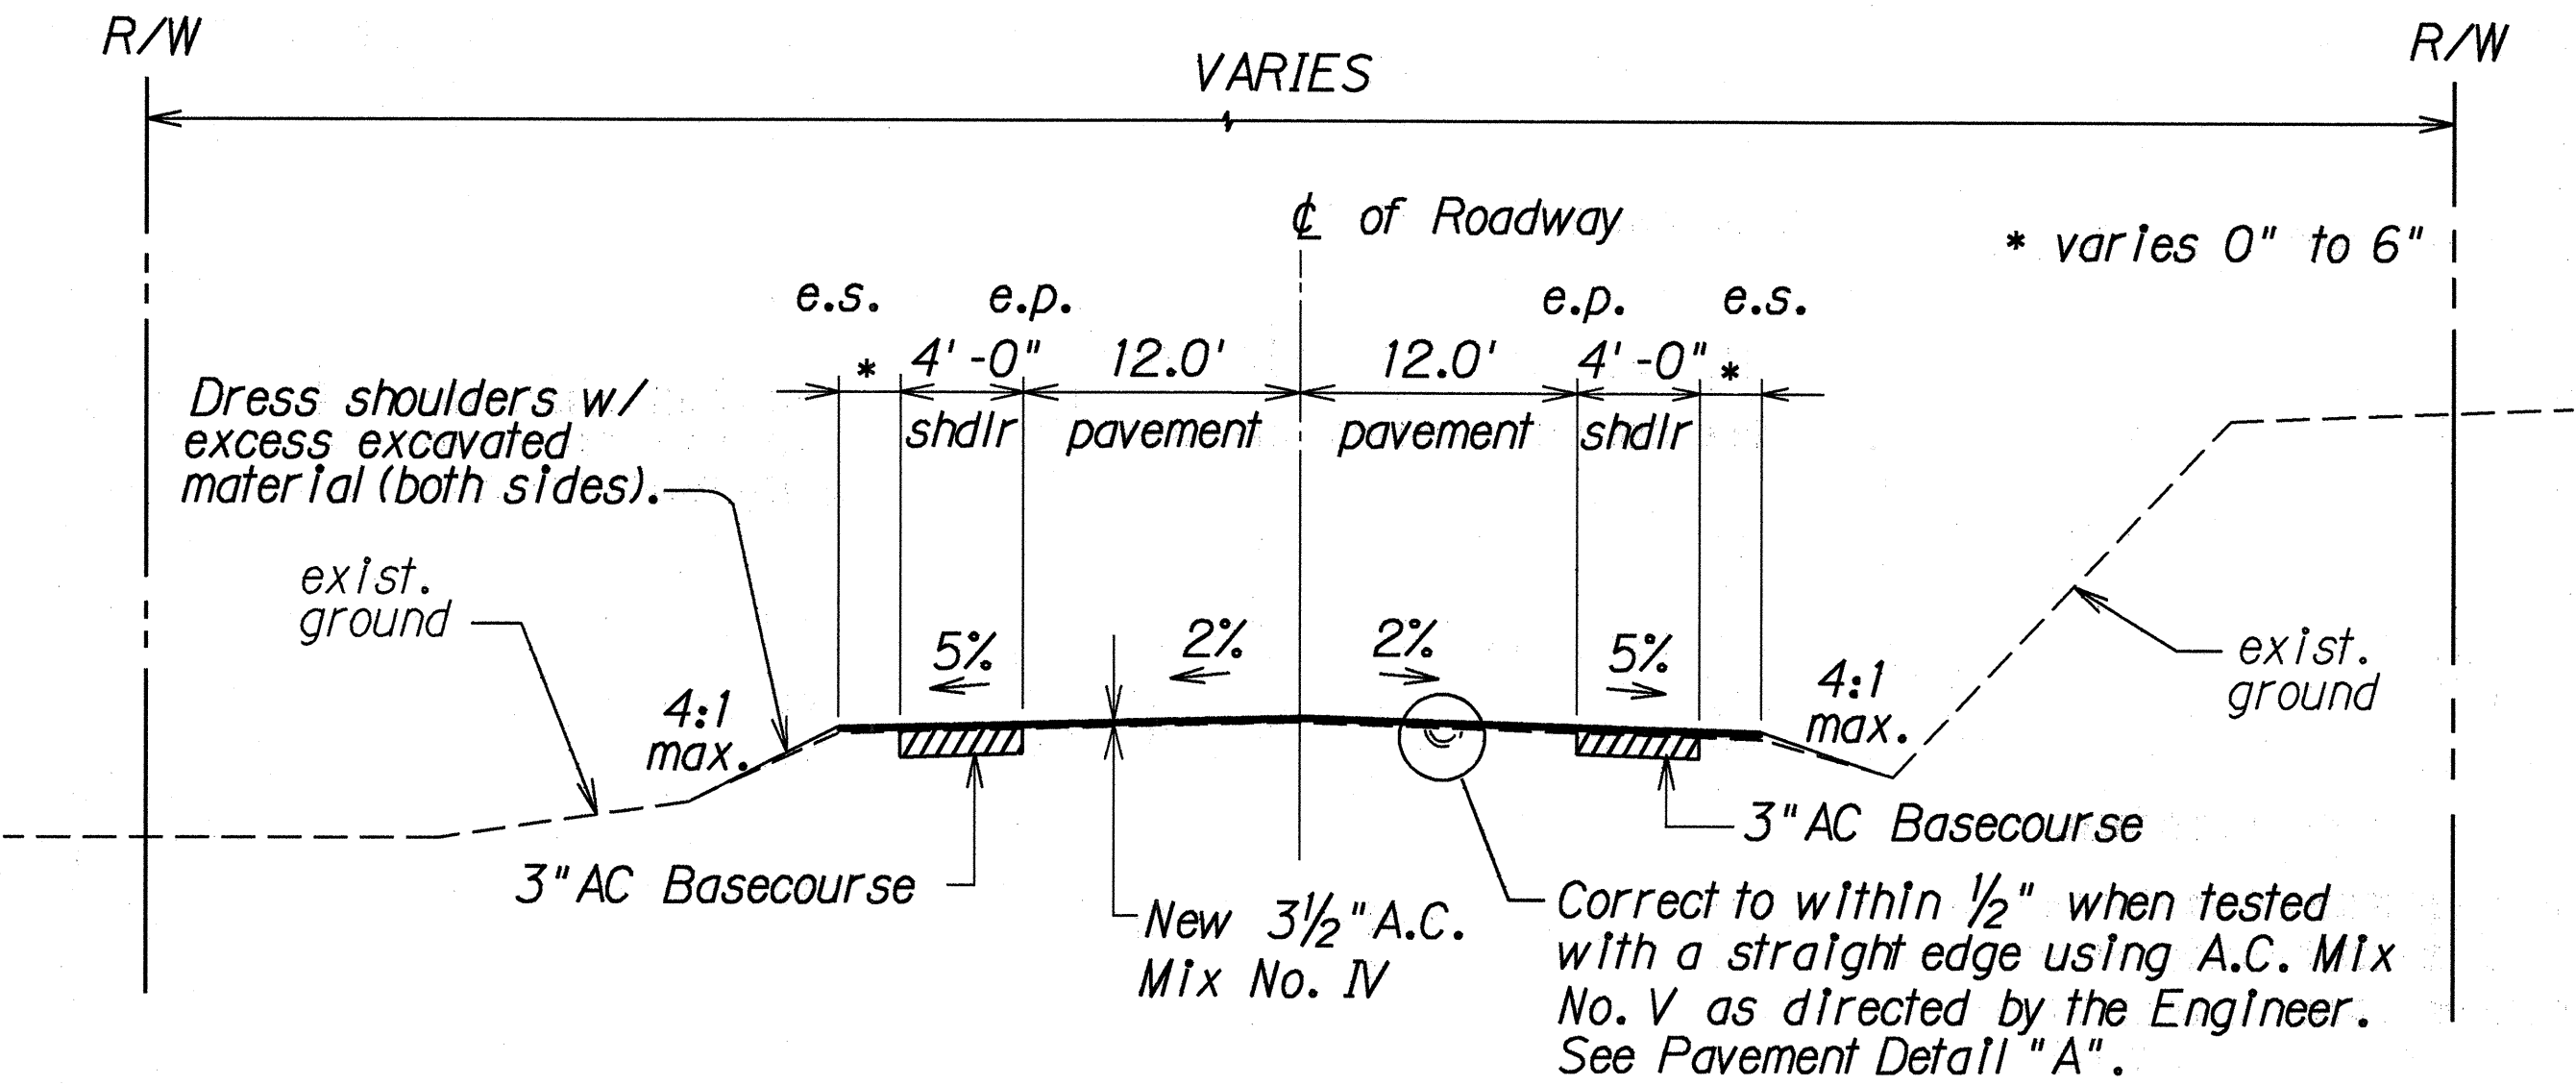

TYPICAL SECTION
 Not To Scale

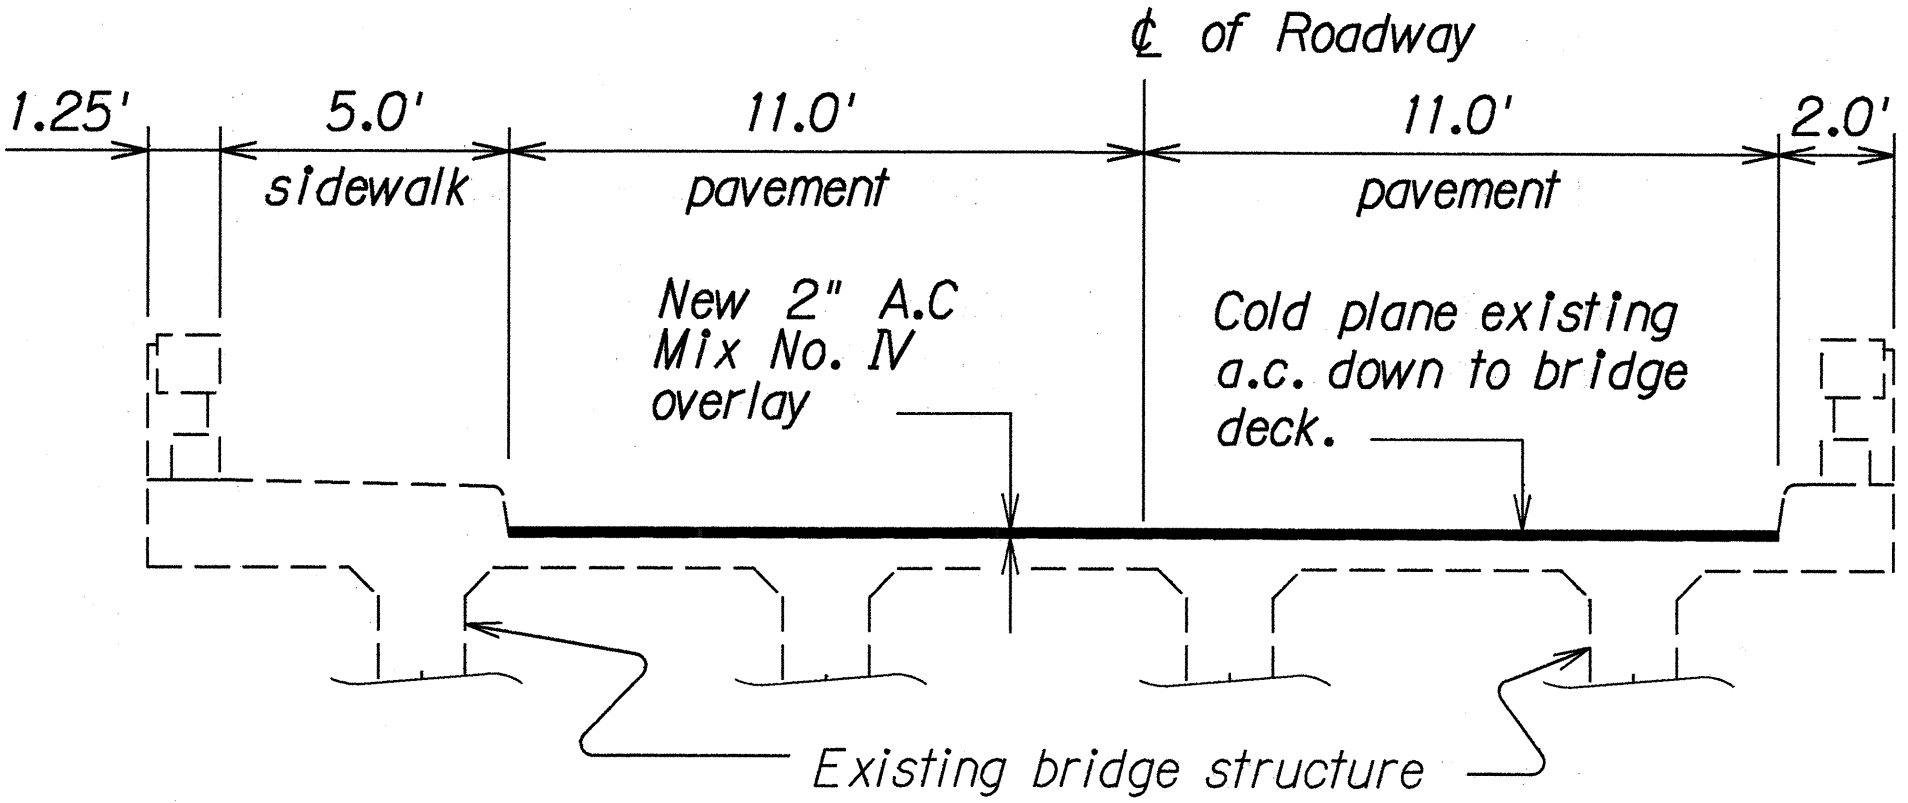


TYPICAL SECTION thru KAALA & KEALAKAHA BRIDGE
 Not To Scale

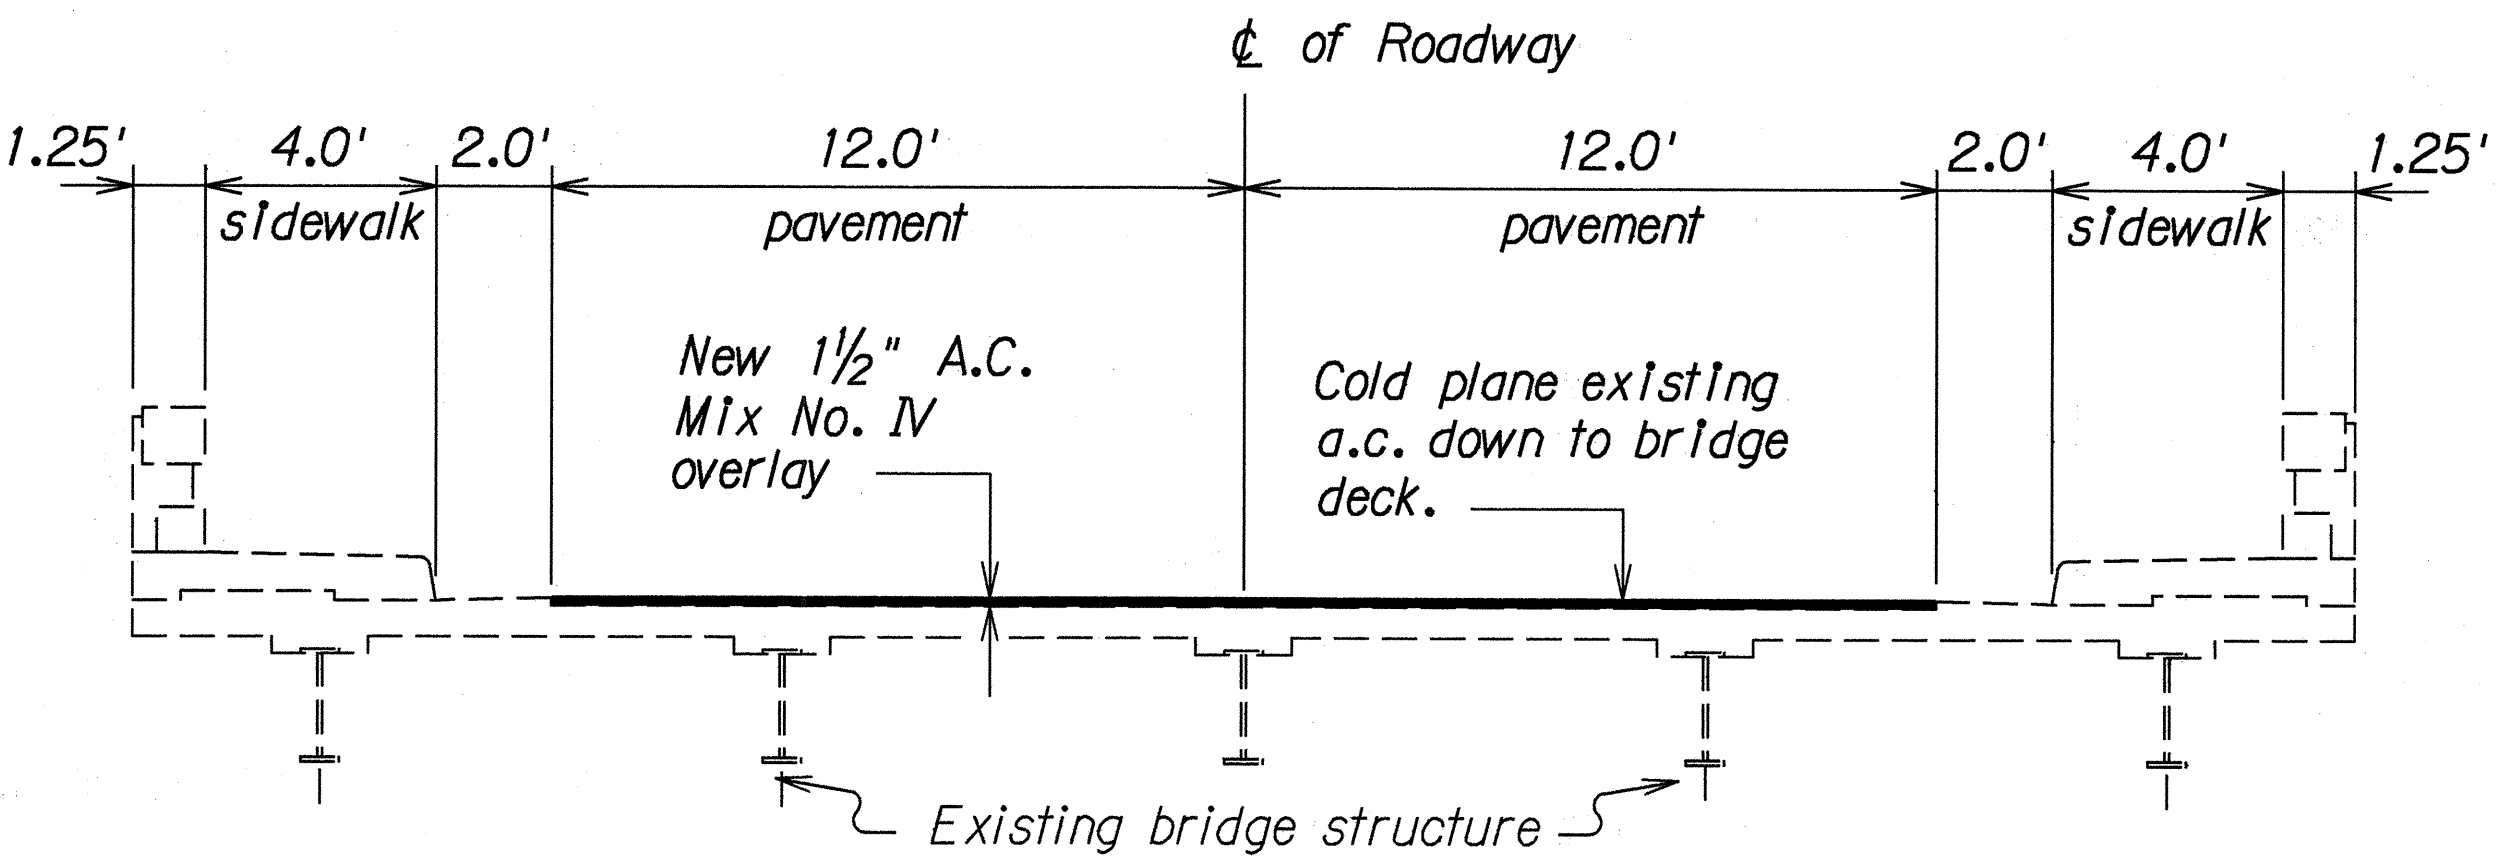


Notes :

- See bridge overlay and joint work quantities schedule for bridge work quantities.
- See Bridge Expansion Joint, Detail Sheet 19 .


TYPICAL SECTION thru KAULA BRIDGE
 Not To Scale

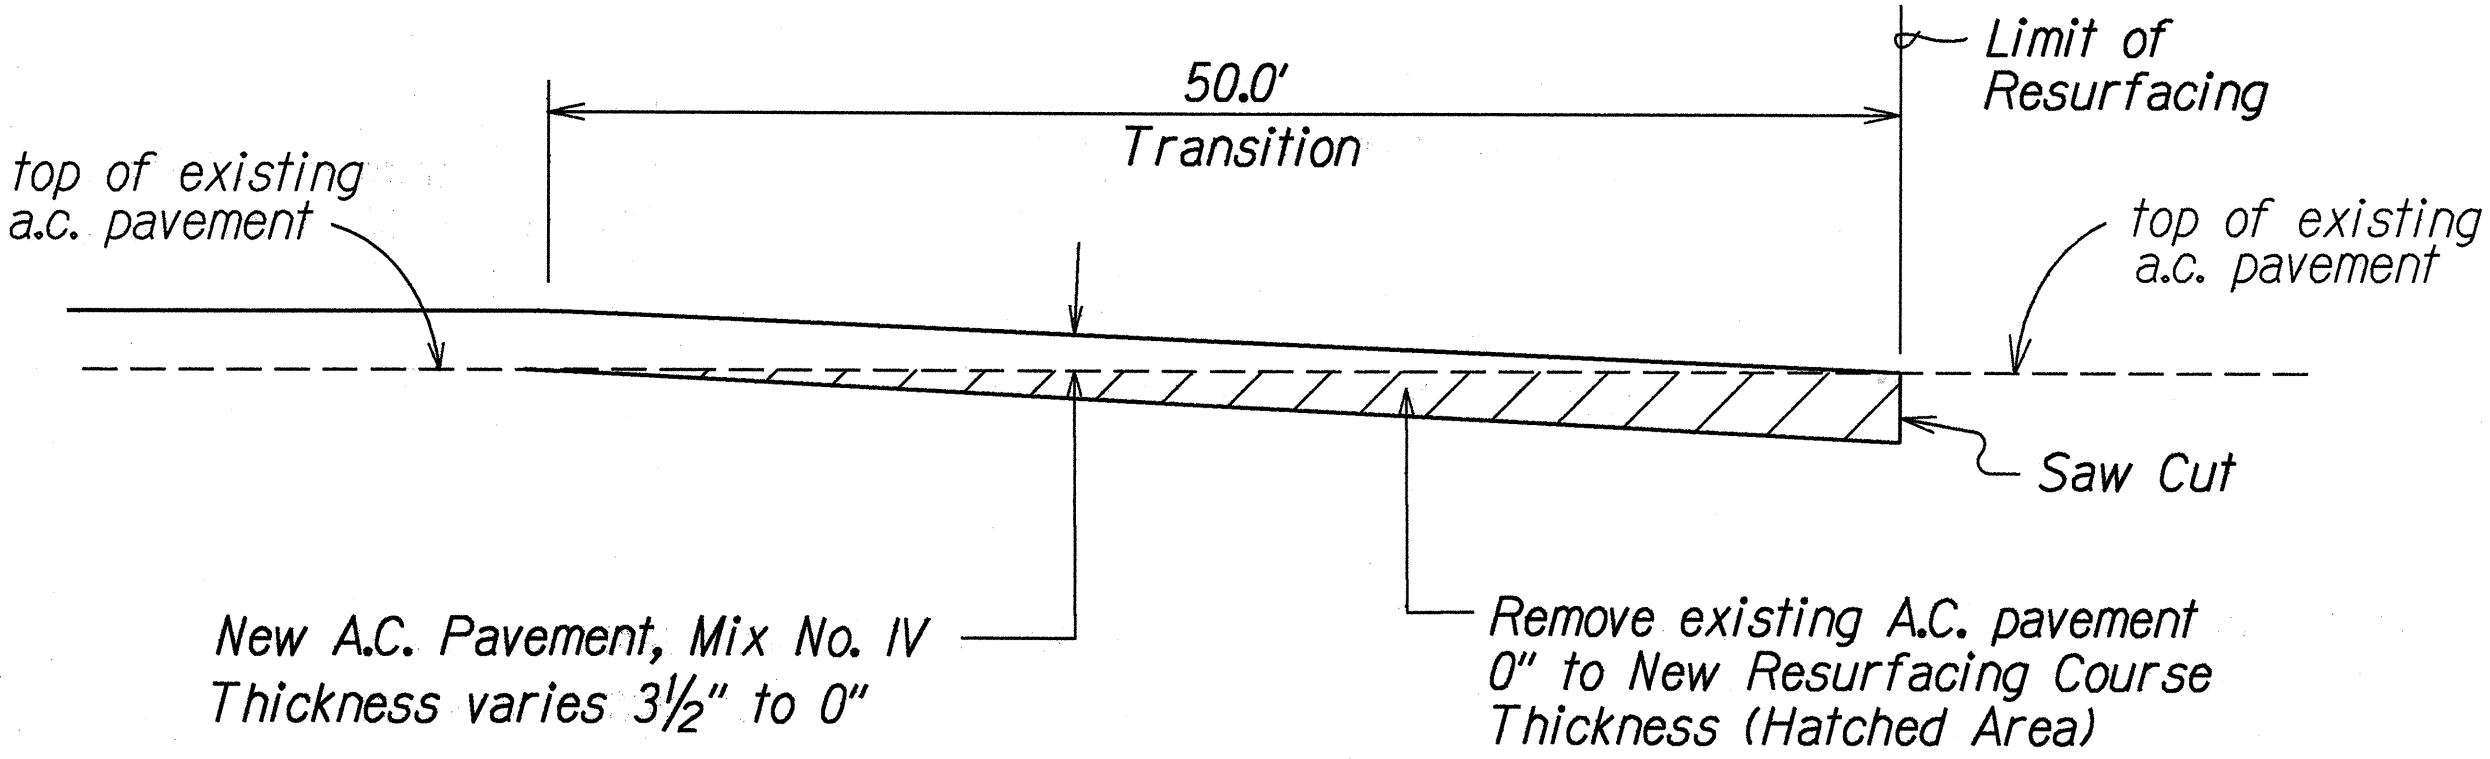

COLD PLANED TRANSITION TO EXISTING A.C. PAVEMENT @
 BEGIN AND END PROJECT LIMITS
 Not To Scale

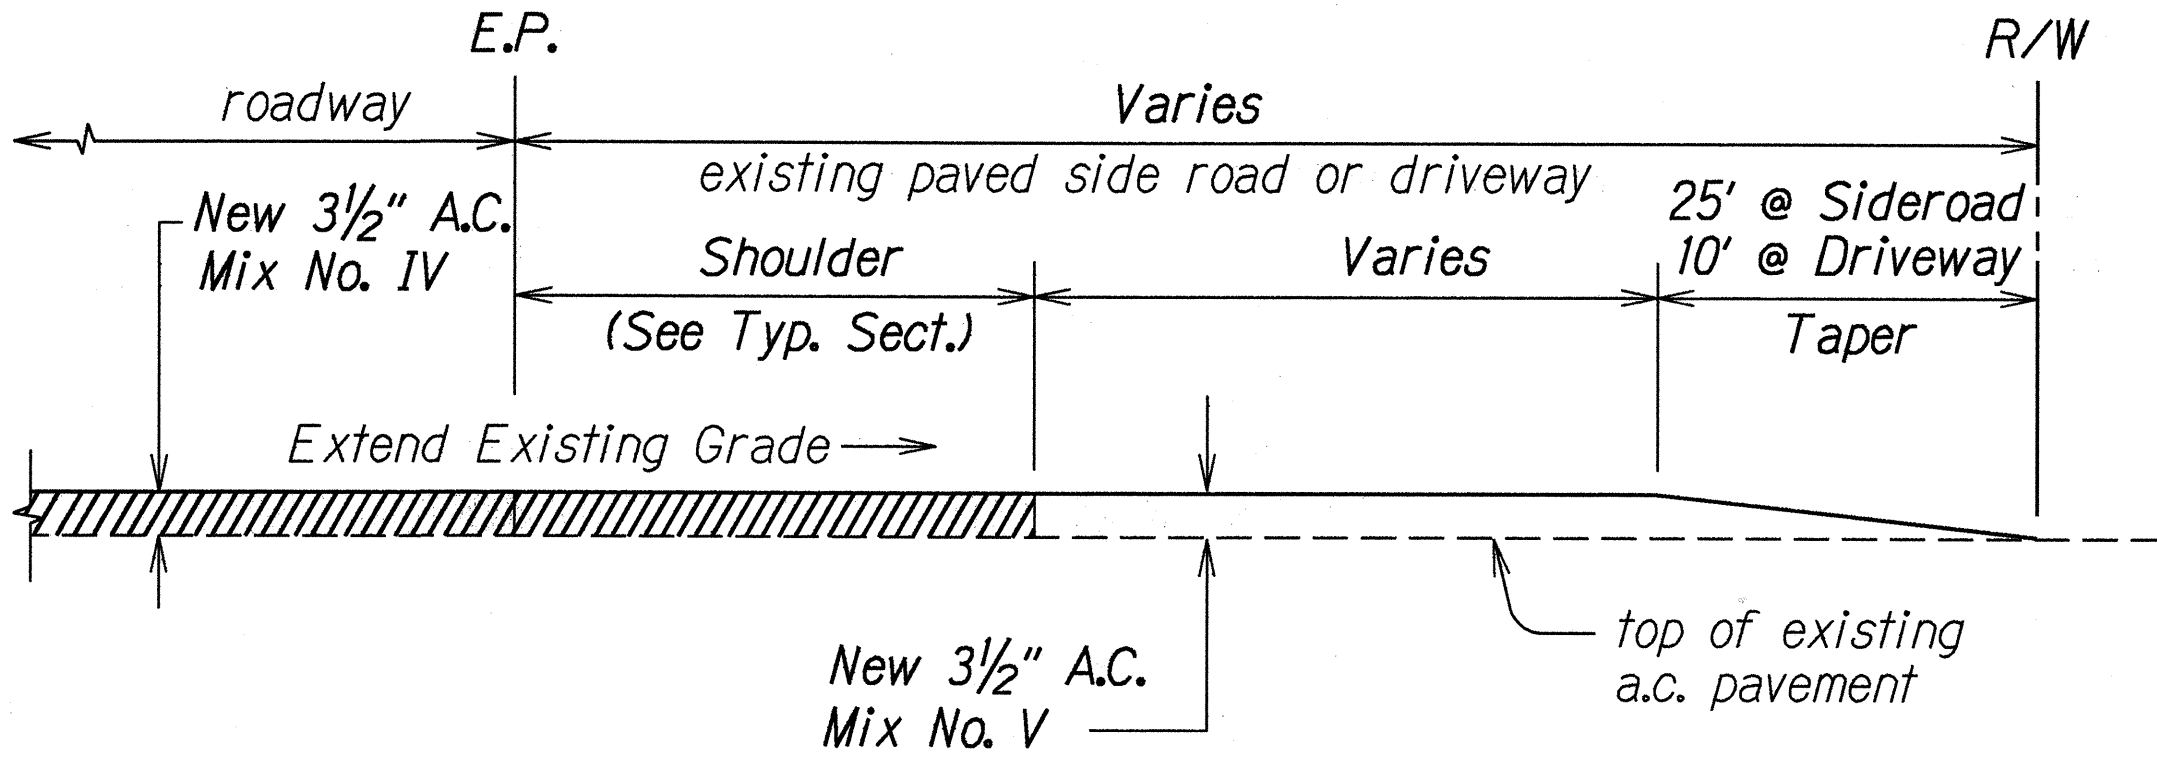

A. C. RESURFACING AT PAVED SIDEROAD
 OR PAVED DRIVEWAY DETAIL
 Not To Scale

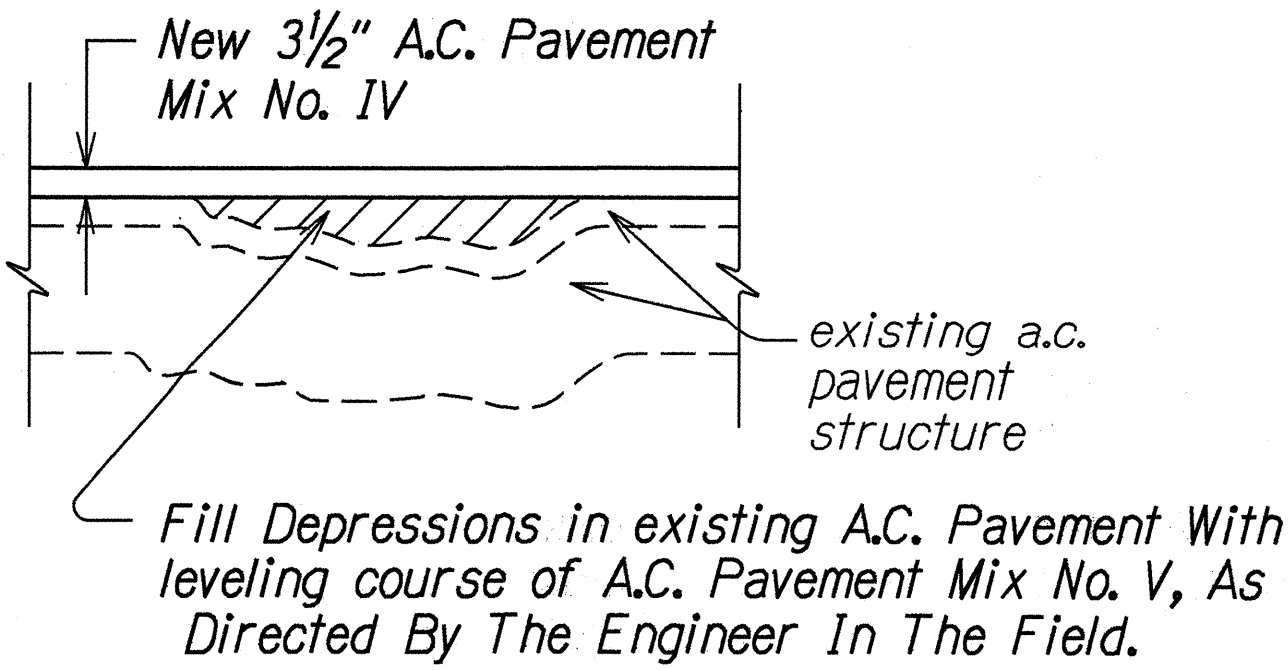

PAVEMENT DETAIL "A"
 Not To Scale

STATE OF HAWAII

DEPARTMENT OF TRANSPORTATION

HIGHWAYS DIVISION

TYPICAL SECTION & DETAILS

HAWAII BELT ROAD RESURFACING

Kaala Bridge to Kaawalii Gulch

F.A. PROJECT NO. STP-019-2(37)

Scale: As Shown

Date: Nov., 1994

SHEET No. 1 OF 1 SHEETS

DATE	_____
SURVEY PLOTTED BY	_____
DESIGNED BY	_____
QUANTITIES BY	_____
CHECKED BY	_____
ORIGINAL PLAN	_____
NOTE BOOK	_____