



FED. ROAD DIST. NO.	STATE	FED. AID PROJ. NO.	FISCAL YEAR	SHEET NO.	TOTAL SHEETS
HAWAII	HAW.	BR-019-2(40)	1996	6	6

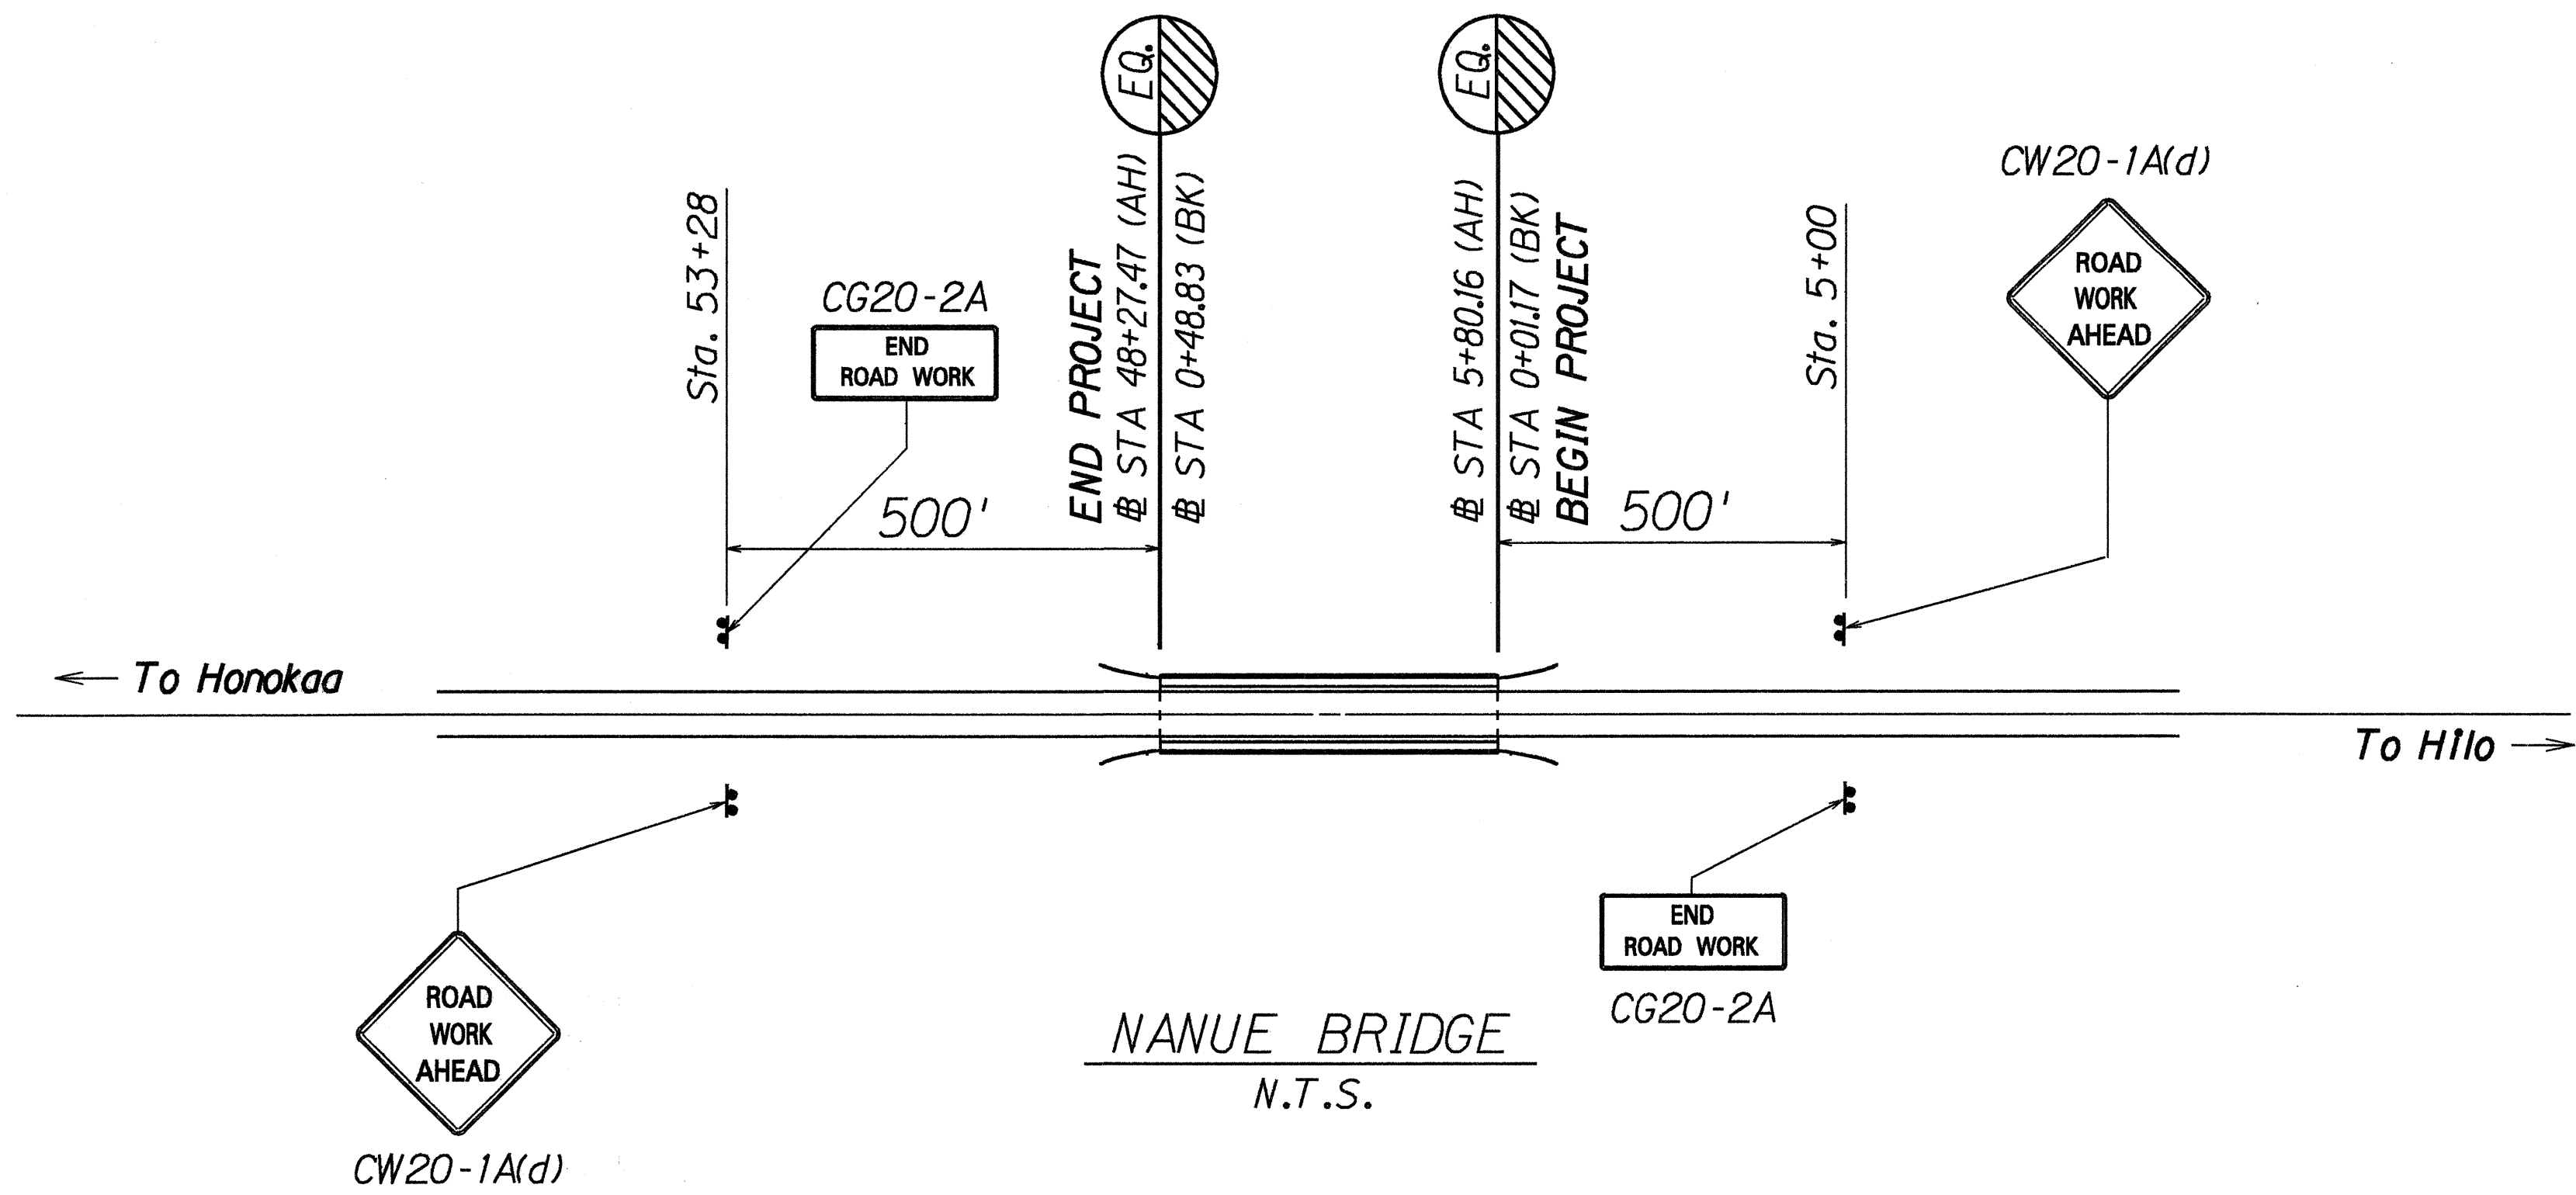

CONSTRUCTION SIGN SCHEDULE-NANUE BRIDGE				
ROAD AND LOCATION	STATION	LEFT	RIGHT	ITEM No. 621.7110 (no posts)
HAWAII BELT ROAD	53+28	●		CW20-1A(d)
	53+28		●	CG20-2A
	5+00		●	CG20-2A
	5+00	●		CW20-1A(d)
Total Construction Signs		0		4

Final locations of all signs to be determined in the field by the Engineer .

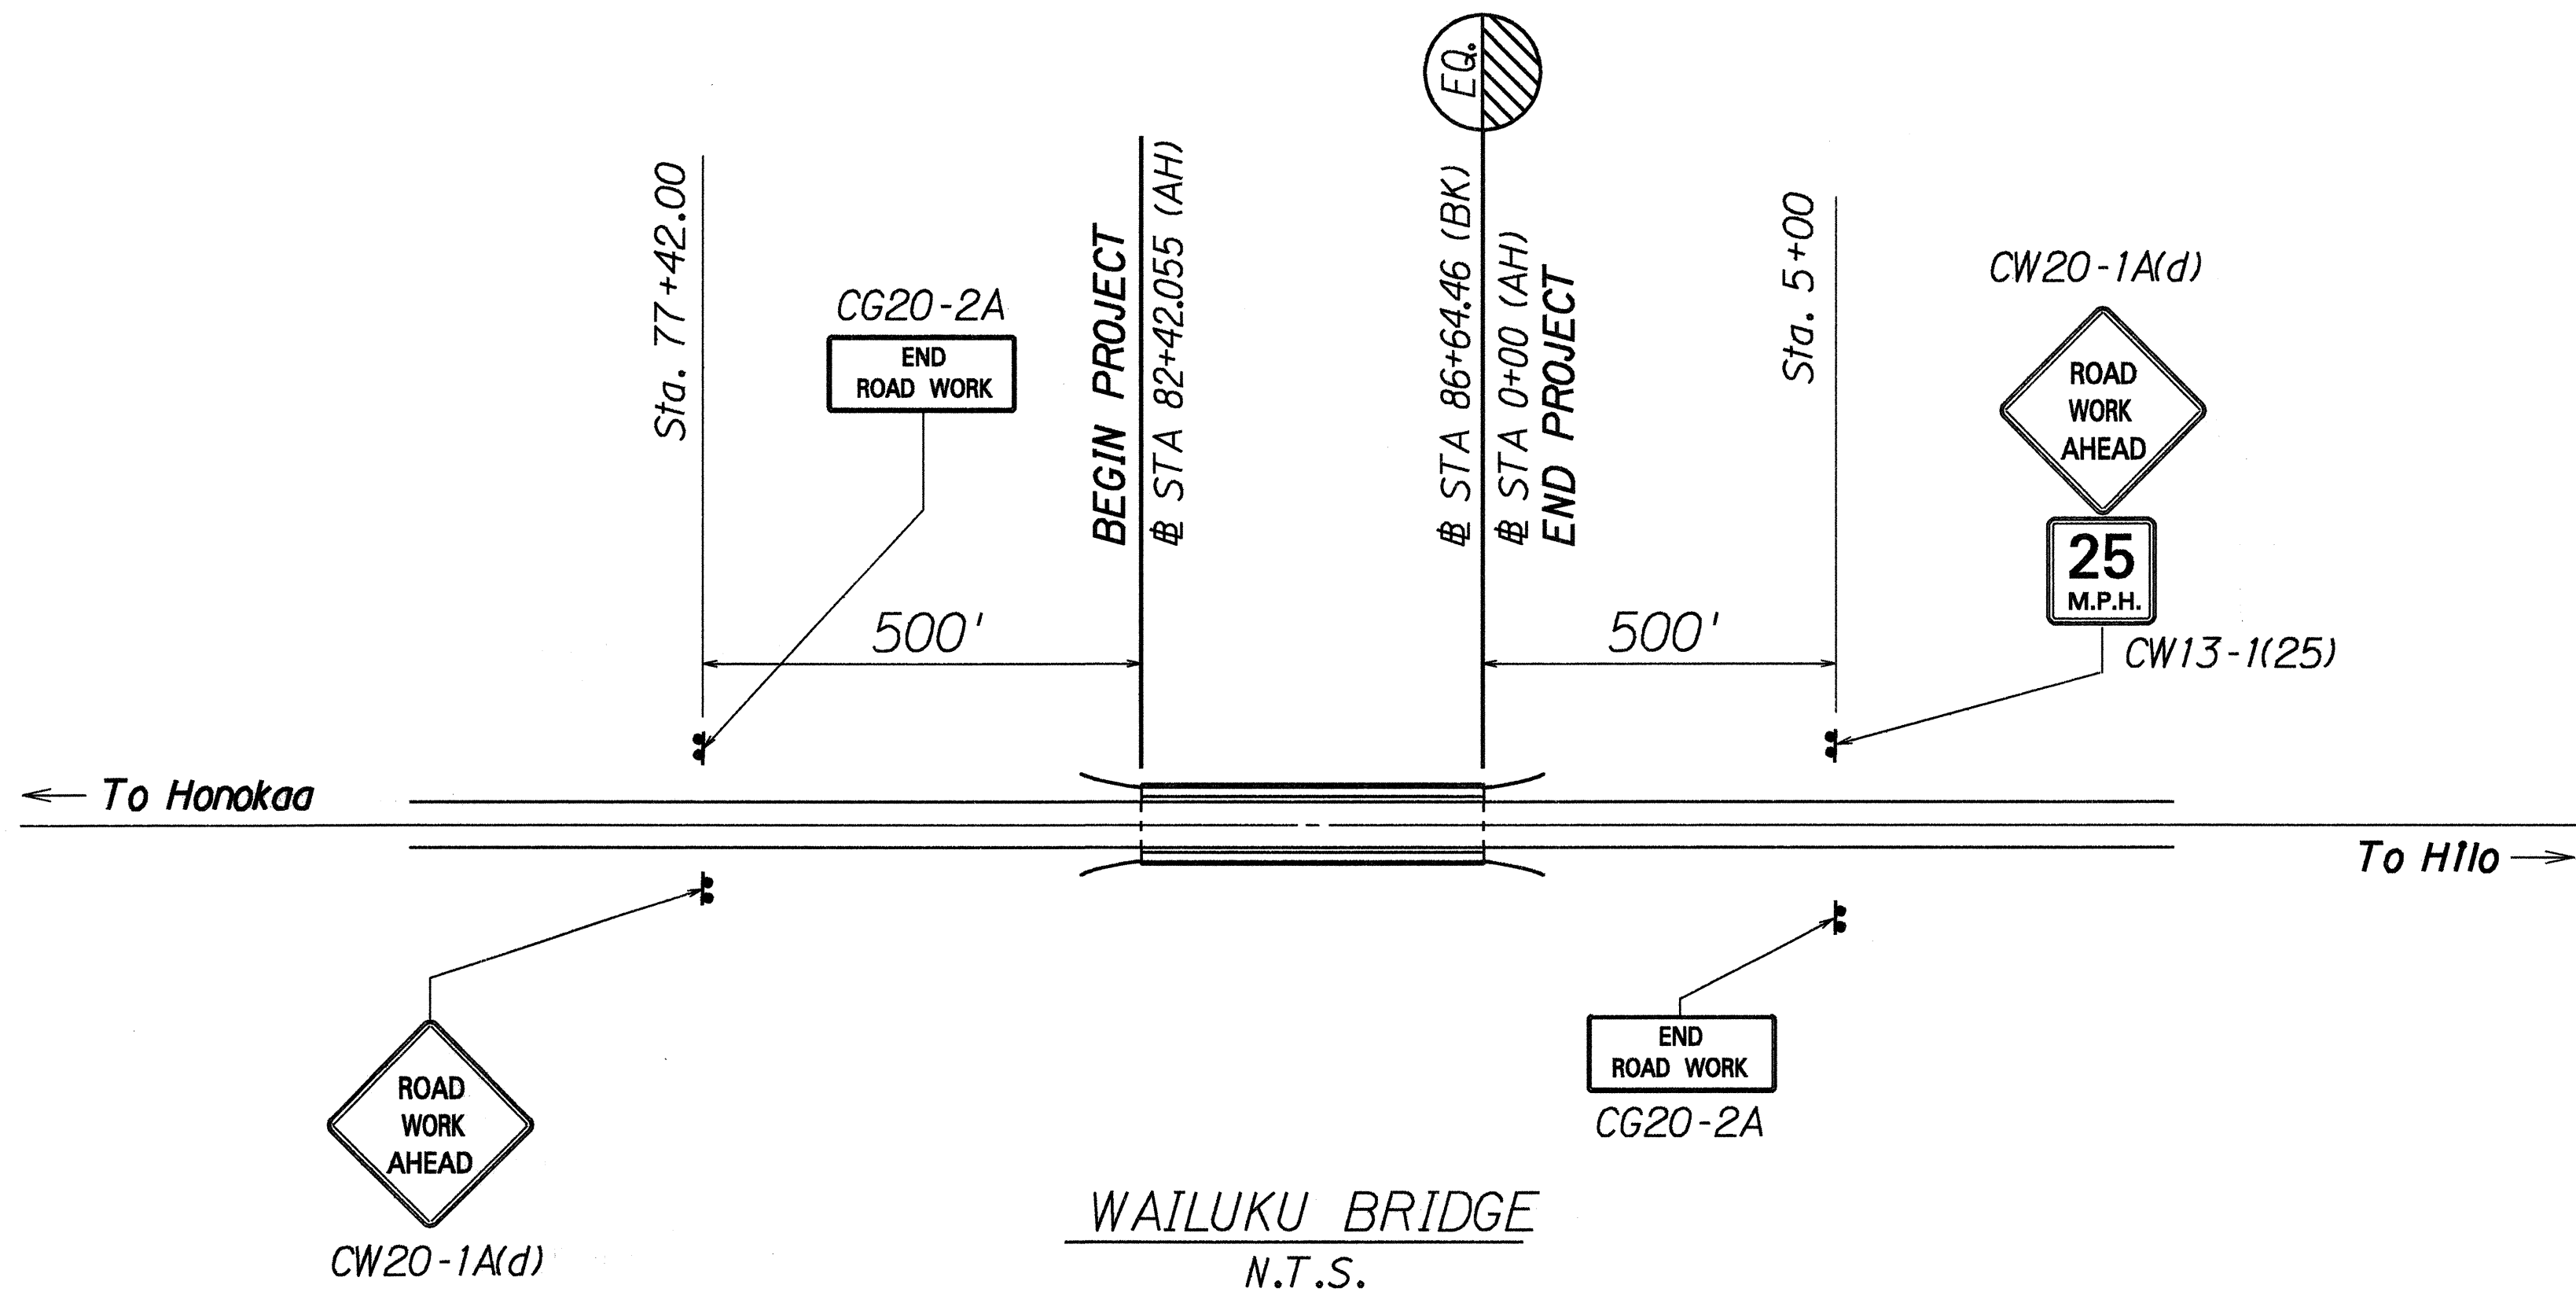

CONSTRUCTION SIGN SCHEDULE-WAILUKU BRIDGE				
ROAD AND LOCATION	STATION	LEFT	RIGHT	ITEM No. 621.7110 (no posts)
HAWAII BELT ROAD	77+42		●	CW20-1A(d)
	77+42	●		CG20-2A
	5+00		●	CG20-2A
	5+00	●		CW13-1(25)
Total Construction Signs		1		4

Final locations of all signs to be determined in the field by the Engineer .

SURVEY PLOTTED BY	DATE
DRAWN BY	5/12/96
NOTED BY	
LIBRARY BY	
CHECKED BY	
DATE	

CONSTRUCTION SIGN PLAN LAYOUT

STATE OF HAWAII
DEPARTMENT OF TRANSPORTATION
HIGHWAYS DIVISION

**CONSTRUCTION SIGN
PLAN & SCHEDULE**

CLEAN & PAINT STEEL MEMBERS
NANUE AND WAILUKU BRIDGES
F.A. Project No. BR-019-2(40)

Scale: As Shown Date: May, 1996

SHEET No. 1 OF 1 SHEETS