



FED. ROAD DIST. NO.	STATE	PROJ. NO.	FISCAL YEAR	SHEET NO.	TOTAL SHEETS
HAWAII	HAW.	19D-01-96M	1996	5	20

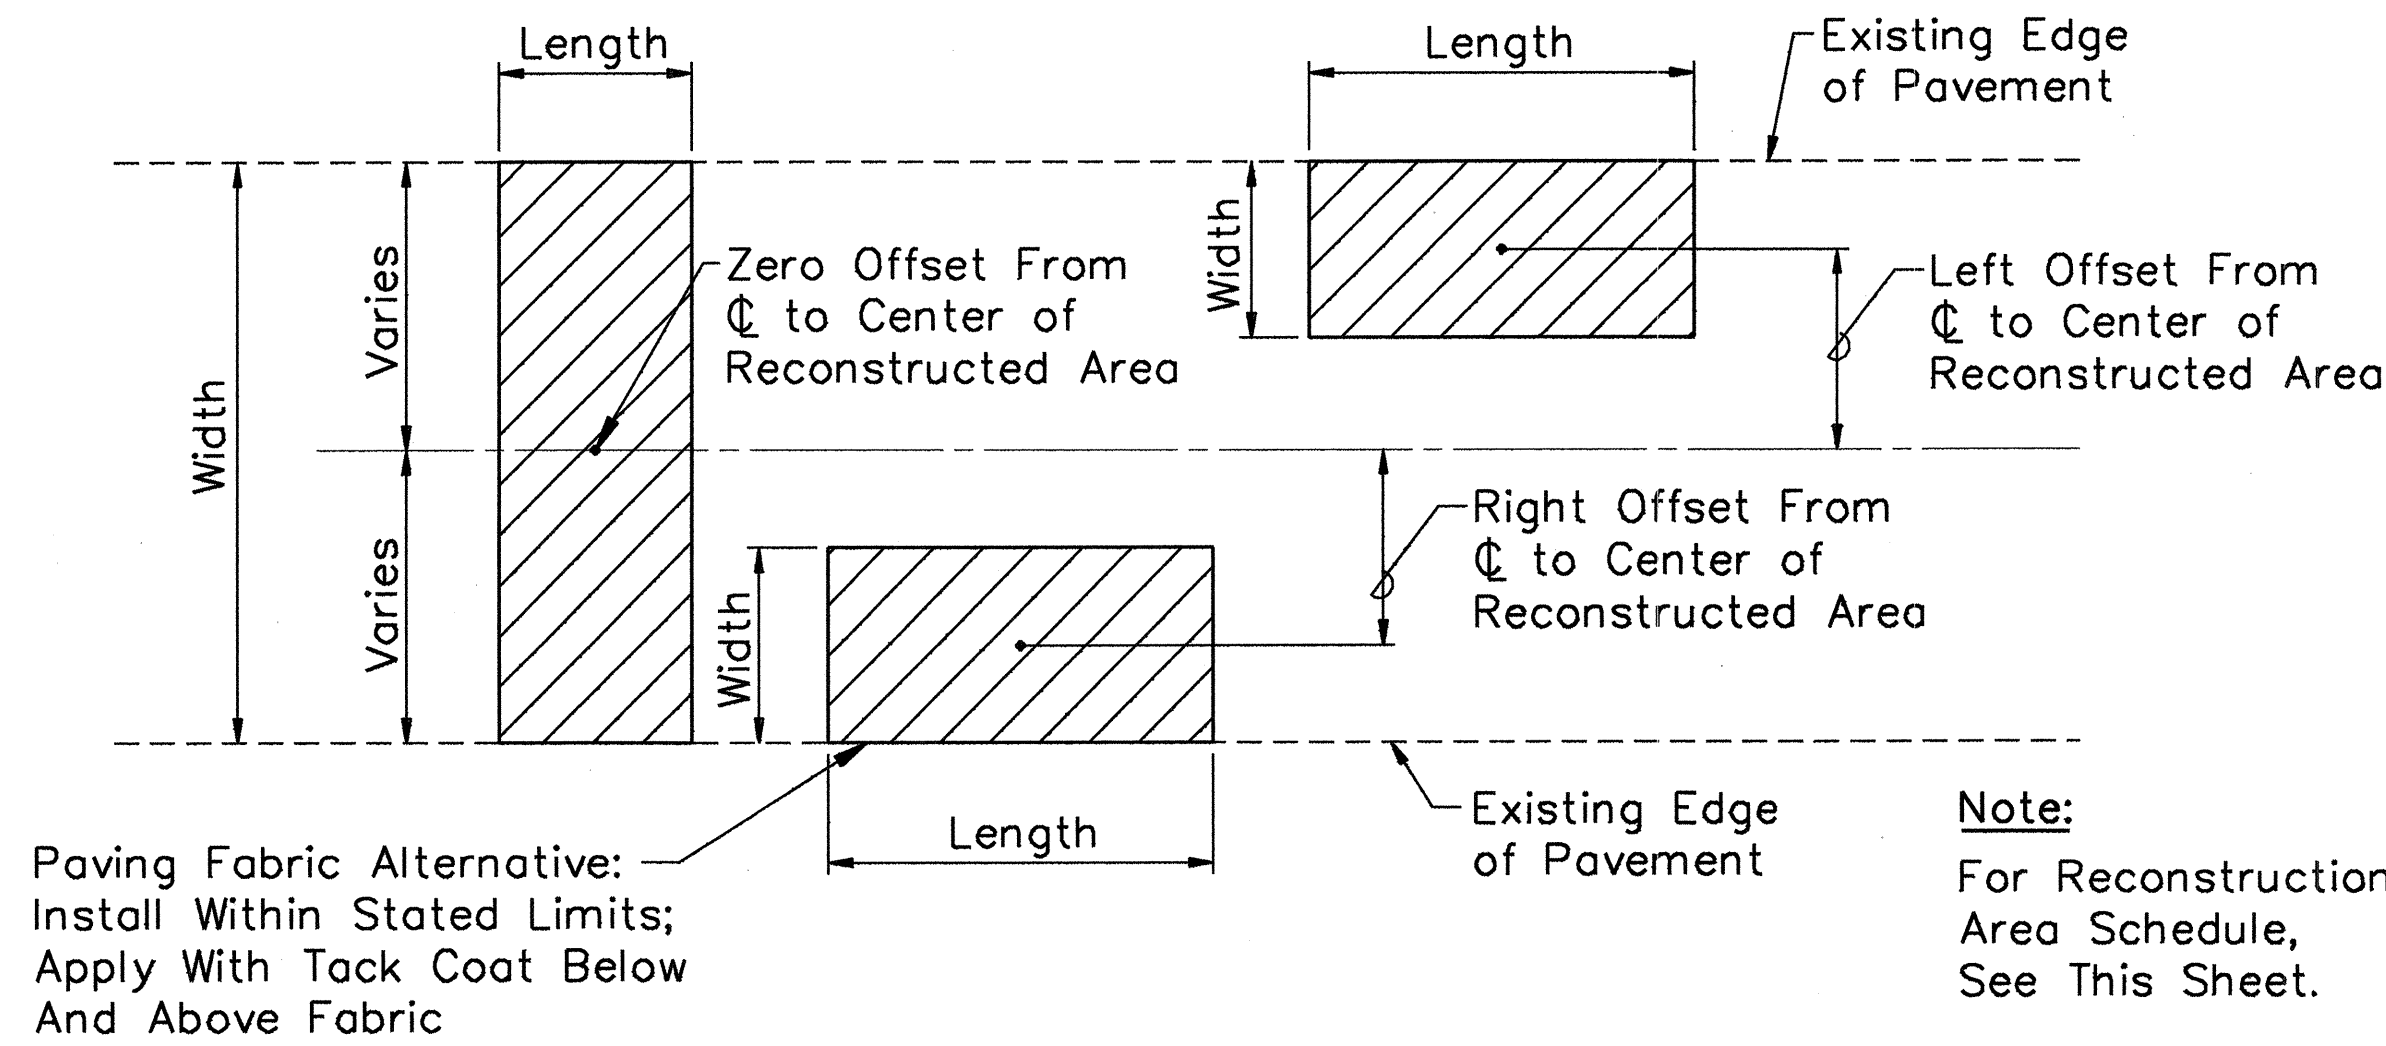

TYPICAL PLAN
Not to Scale

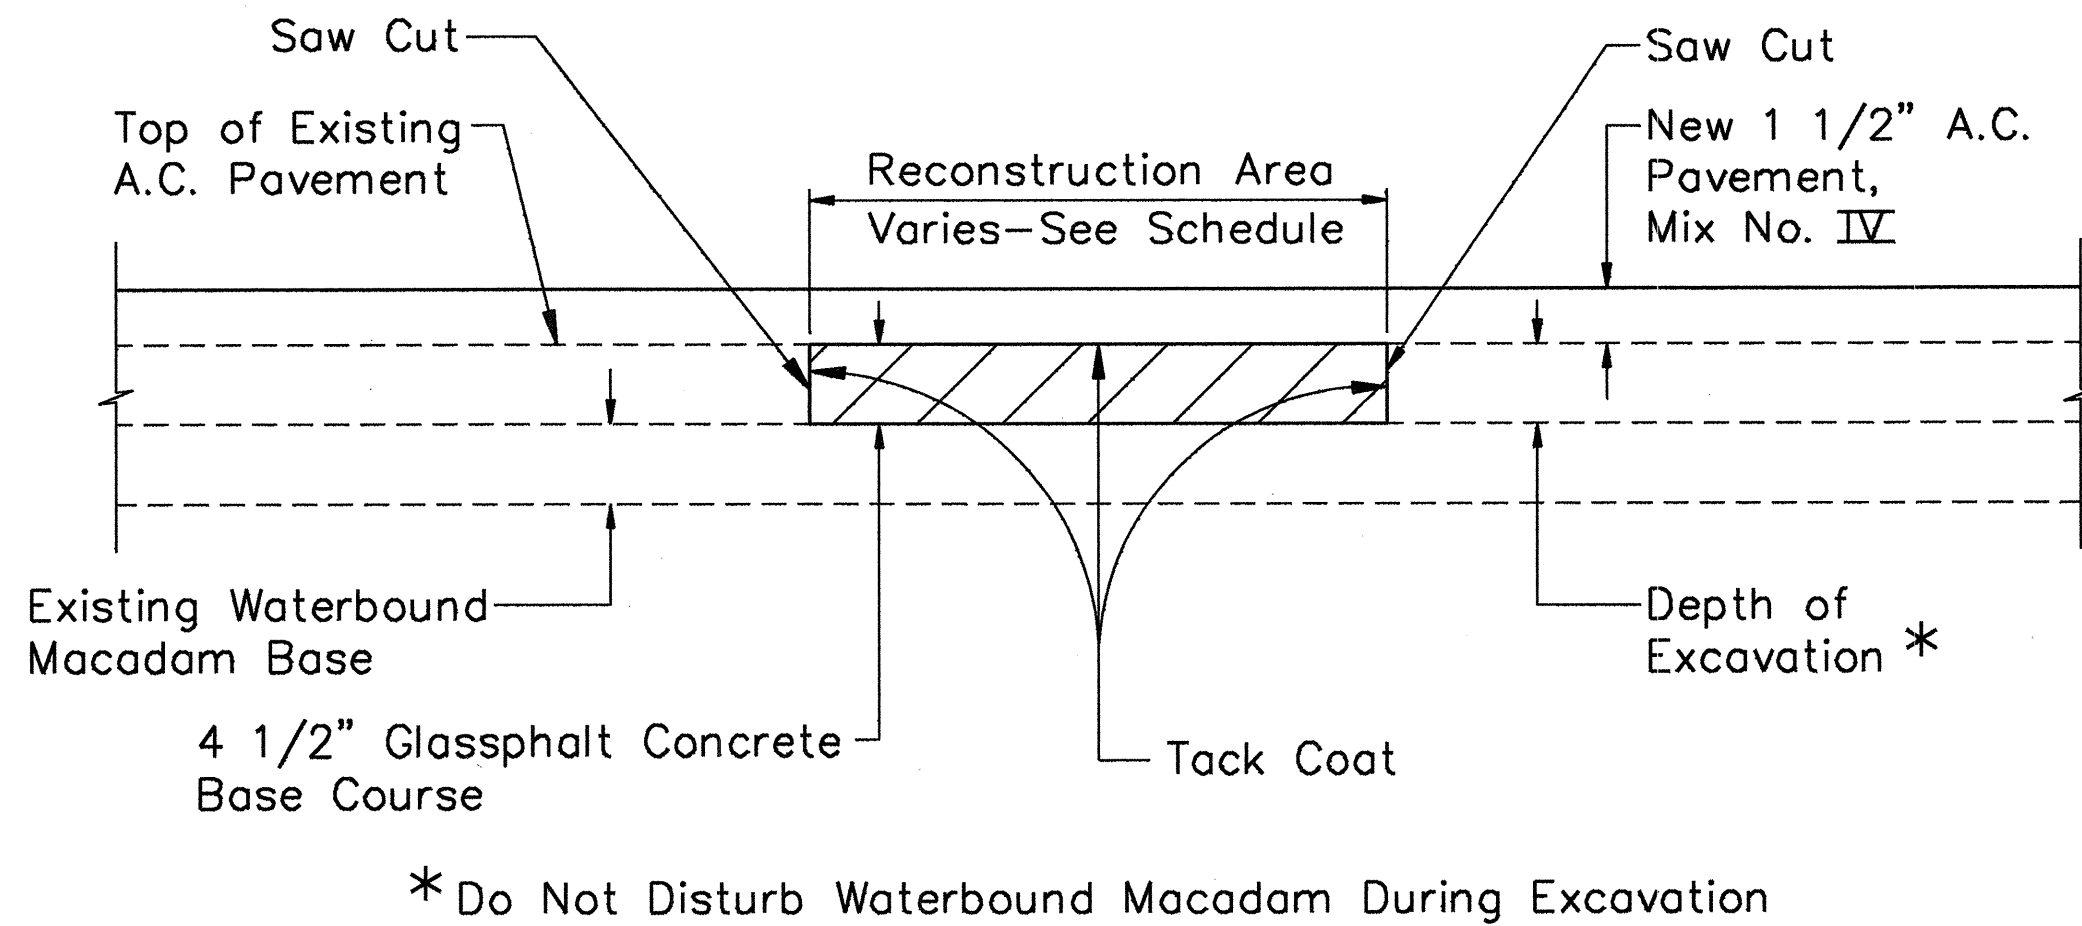

A.C. PAVEMENT RECONSTRUCTION DETAIL
Not to Scale


Note:

The Contractor's Attention is Called to Section 412 - Paving Fabric and Section 651 - Reconstruction of Weakened Pavement Areas of the Specifications. Payment will be Provided under Item No. 312.0100 - Plant Mix Glassphalt Concrete Base Course, Item No. 412.0100 - Paving Fabric and Item No. 651.0100, Excavation for Reconstruction of Weakened Pavement Areas.

RECONSTRUCTION AREA SCHEDULE							
STATION		OFFSET FROM RD C TO CENTER RECON. AREA (LF)		LENGTH (LF)	WIDTH (LF)	PAV'T. FABRIC APPROX. AREA (SQ. FT)	PAV'T. RECONST. APPROX. AREA (SQ. FT)
FROM	TO	LEFT	RIGHT				
337+00	337+40		3	40	6	240	-
339+60	340+00		3	40	6	240	-
347+50	347+90	3		40	6	240	-
380+10	380+20	5		10	10	100	-
380+20	380+80		3	60	6	360	-
380+20	380+80	3		60	6	360	-
381+05	383+85	3		280	6	1680	-
382+55	383+55		3	100	6	600	-
383+85	384+25	3		40	6	-	240
383+85	386+05		3	220	6	-	1320
386+70	387+50	6		80	12	-	960
387+30	389+10		3	180	6	-	1080
389+40	390+60	6		120	12	-	1440
411+90	412+90	0	0	100	20	-	2000
413+20	414+00		3	80	6	-	480
414+00	414+50	5		50	10	-	500
414+50	416+00		3	150	6	-	900
416+00	417+10	0	0	110	20	-	2200
417+10	417+30	3		20	6	-	120
417+10	418+70		3	160	6	-	960
418+30	418+70	7		40	6	-	240
418+90	419+30	3		40	6	-	240
421+00	421+60	0	0	60	20	-	1200
422+00	422+60	3		60	6	-	360
422+90	423+50	5		60	10	-	600
428+80	430+00	5		120	10	-	1200
429+80	430+00		3	20	6	-	120
430+20	430+60		5	40	10	-	400
438+70	439+10		3	40	6	-	240
443+20	444+20	5		100	10	-	1000
TOTALS:						3820 S.F.	17800 S.F.

NOTE: Stations are referenced to State Strip Maps and may vary in the Field. Final locations are to be verified and approved by the Engineer.

SURVEY PLOTTED BY	DATE
DRAWN BY	
DESIGNED BY	
QUANTITIES BY	
CHECKED BY	
ORIGINAL PLAN	
NOTEBOOK	
No.	

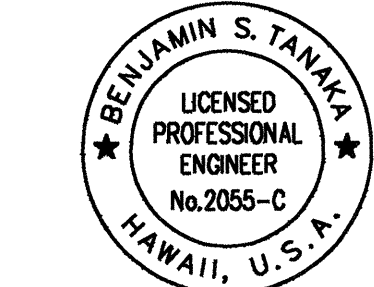

THIS WORK WAS PREPARED BY ME OR UNDER MY SUPERVISION

Benjamin S. Tanaka

STATE OF HAWAII
DEPARTMENT OF TRANSPORTATION
HIGHWAYS DIVISION
DETAIL & SCHEDULE
KAWAIHAE ROAD RESURFACING
MP 58.97 TO MP 63.30
PROJECT NO. 19D-01-96M
Date: April 1996
SHEET NO. 1 OF 1 SHEETS