


FED. ROAD DIST. NO.	STATE	PROJ. NO.	FISCAL YEAR	SHEET NO.	TOTAL SHEETS
HAWAII	HAW.	19D-01-96M	1996	4	20

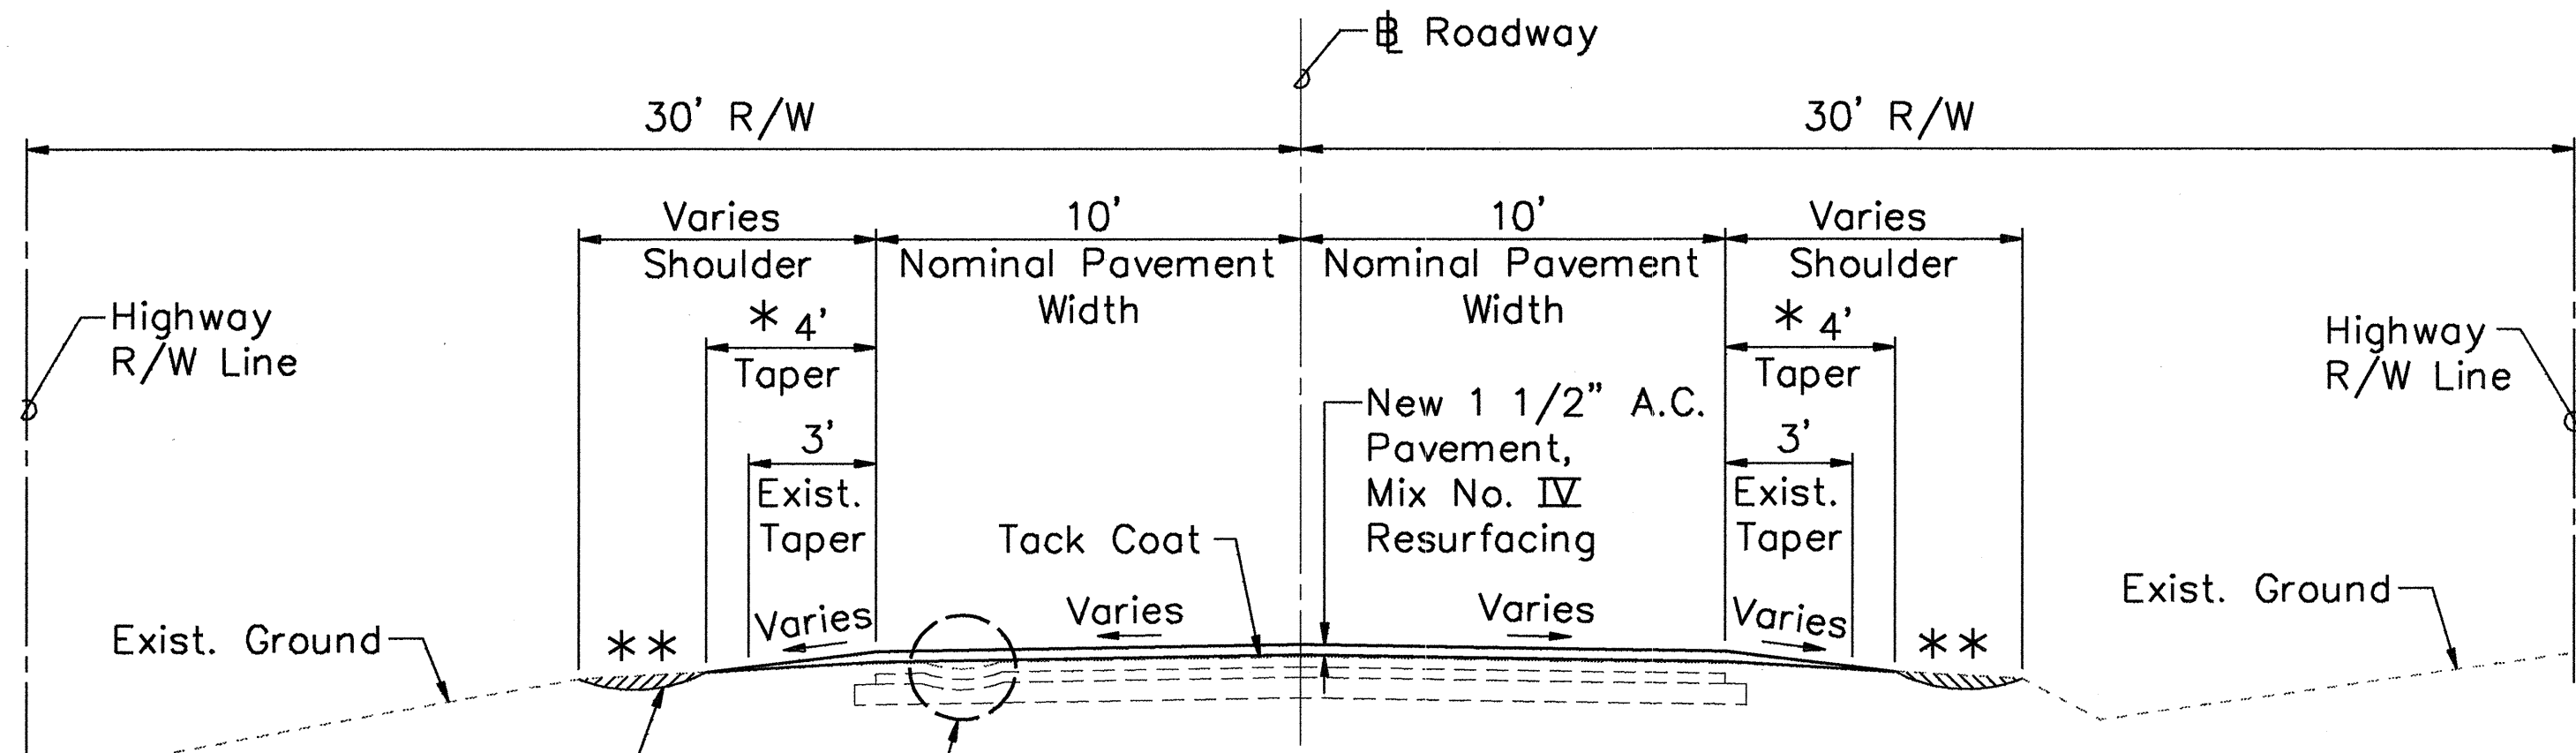


Refer to General Notes, Note 16 on Sht. 3 (Both Sides)

Correct to Within 1/2" When Tested With a Straight Edge Using Mix V A.C. As Directed By The Engineer. (See Pavement Detail "A")


STA. 285+00 TO STA. 324+50
 STA. 347+50 TO STA. 380+00
 STA. 391+50 TO STA. 786+00

TYPICAL ROADWAY SECTION
 Scale: 1/4" = 1'-0"


- Notes:
- * 4' Pavement Taper Unless Otherwise Directed By The Engineer.
 - ** Clear Vegetation in The Immediate Area to Facilitate Paving in The Shoulder.

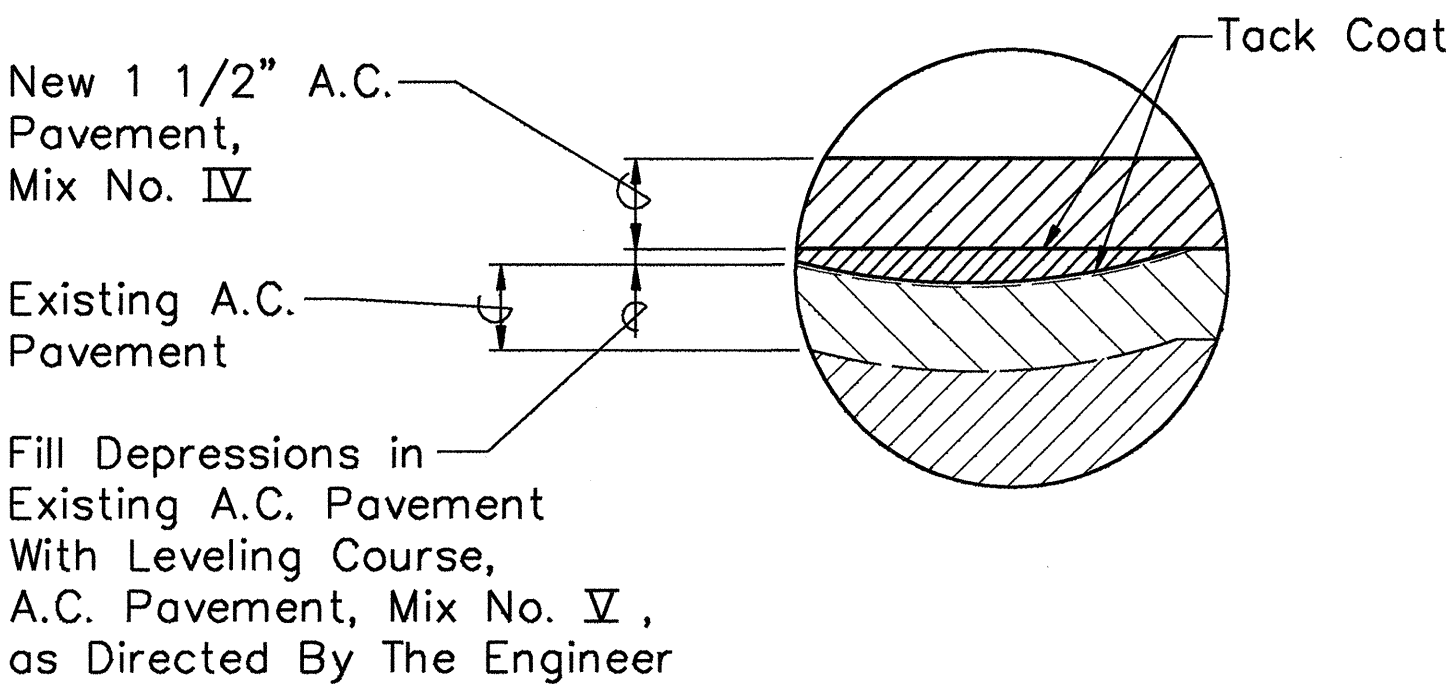


PAVEMENT DETAIL "A"
 Not To Scale

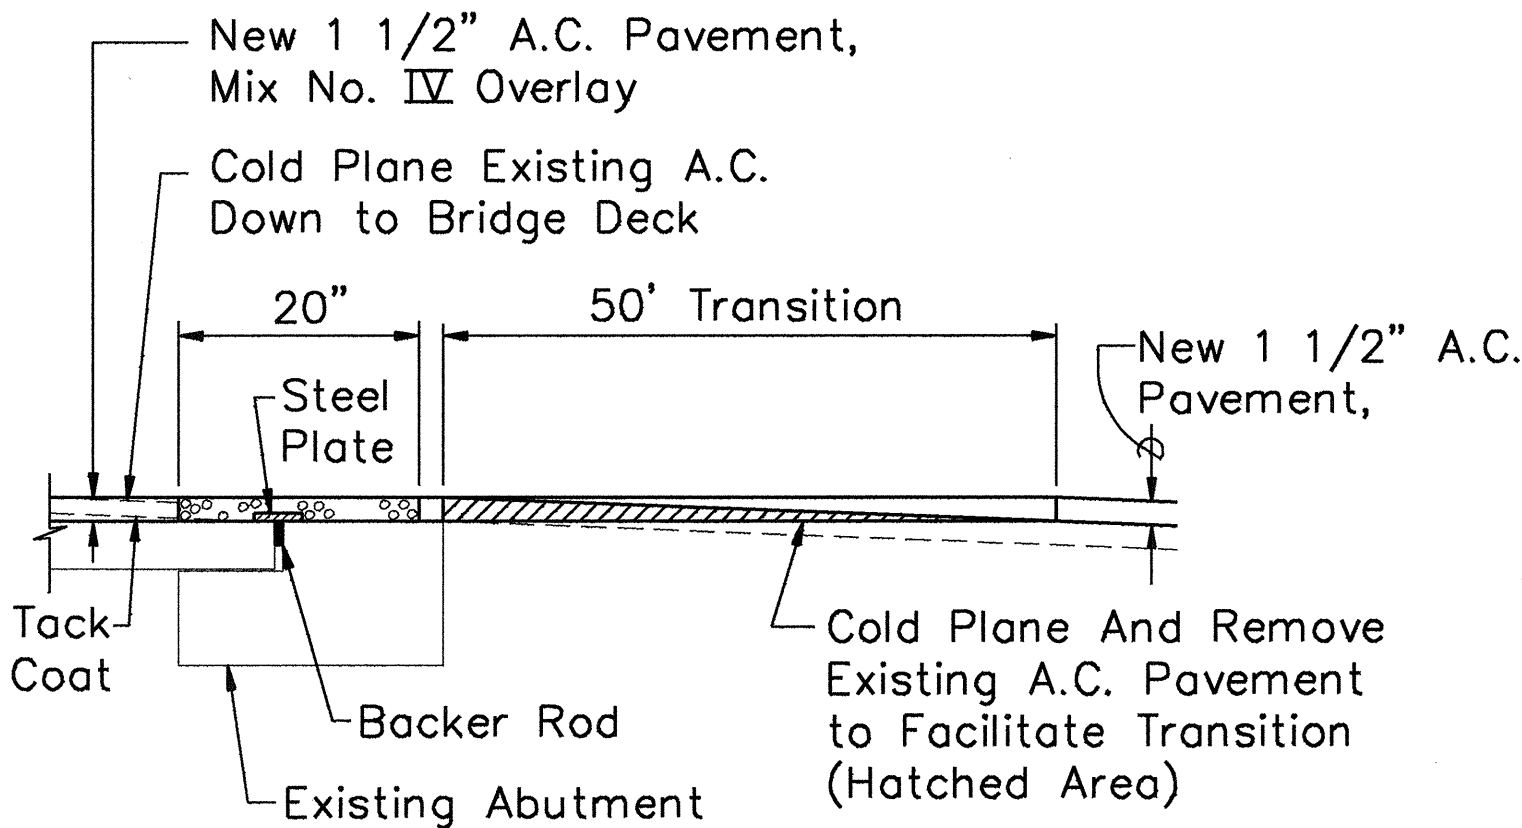

EXPANSION JOINT DETAIL AT BRIDGE ABUTMENT
 Not to Scale

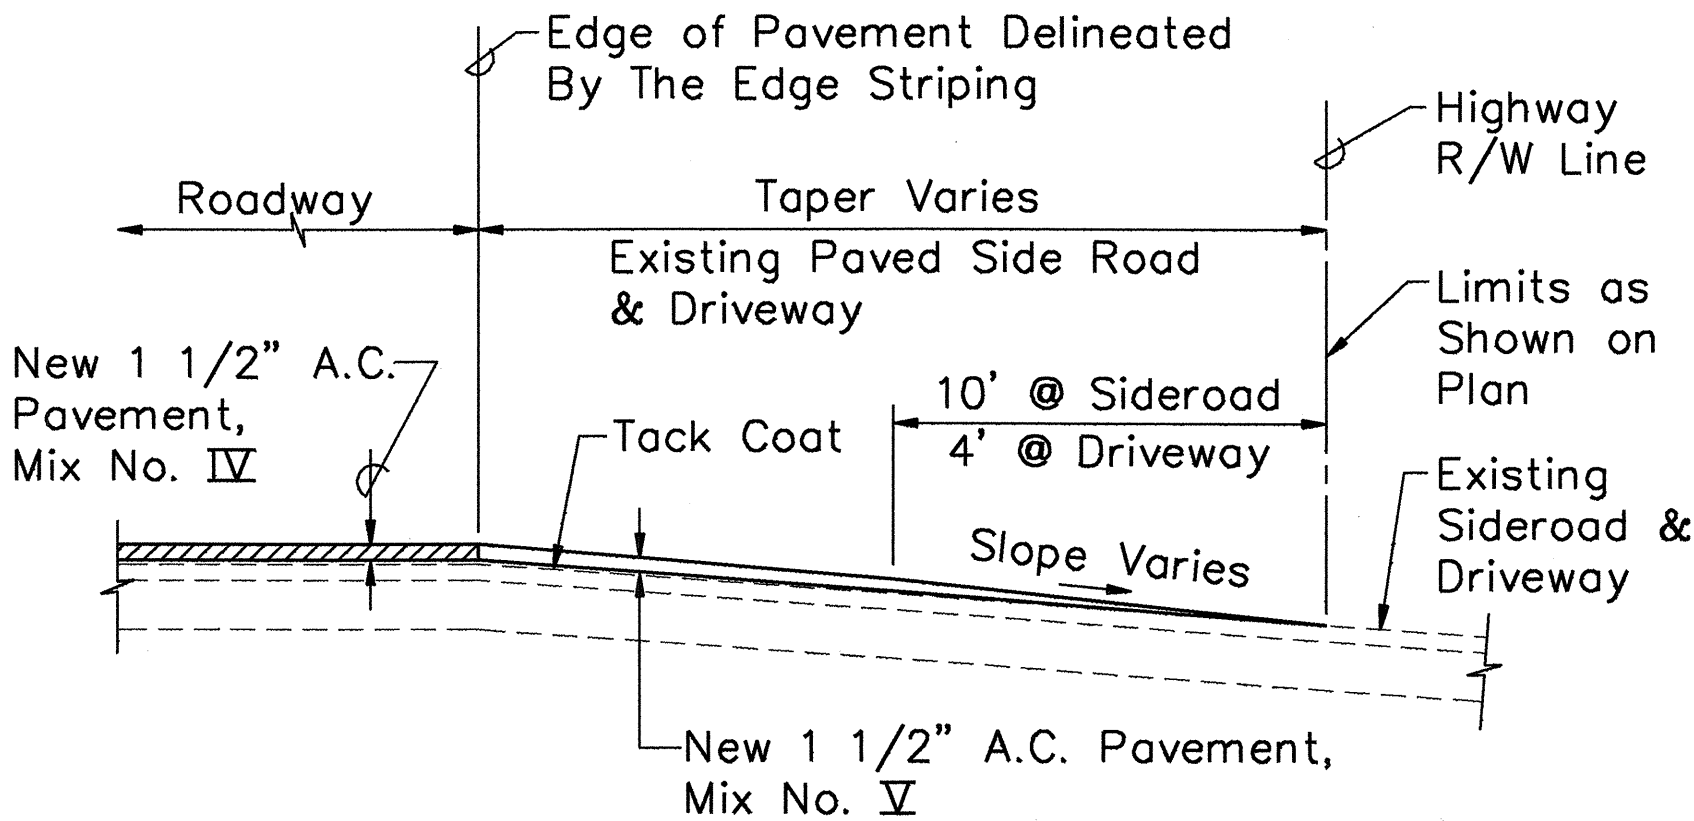


A.C. RESURFACING AT PAVED SIDEROAD & DRIVEWAYS
 Not to Scale

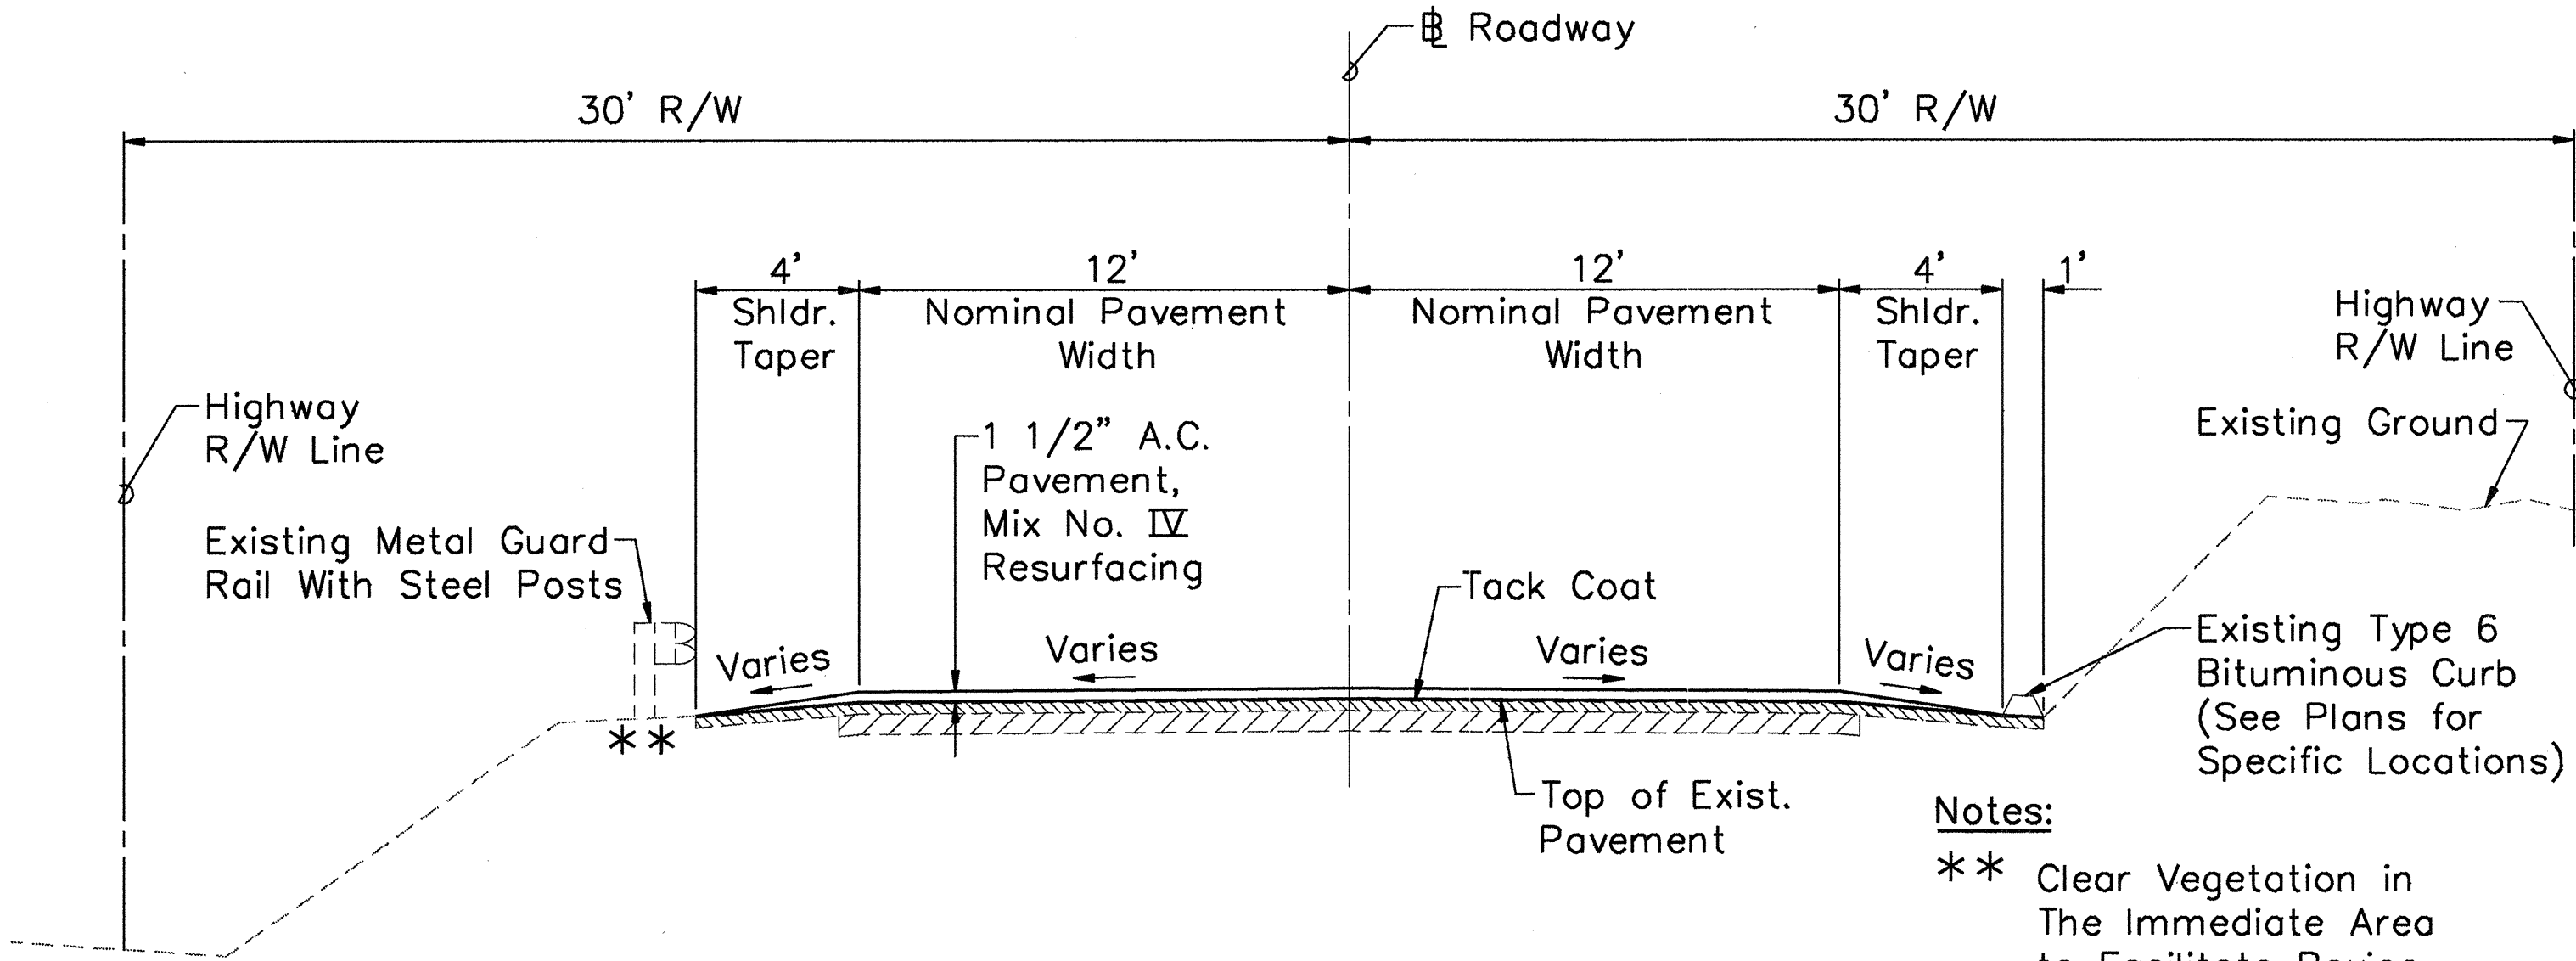


STA. 324+50 TO STA. 347+50
 STA. 380+00 TO STA. 391+50

TYPICAL ROADWAY SECTION
 Scale: 1/4" = 1'-0"

- Notes:
- ** Clear Vegetation in The Immediate Area to Facilitate Paving in The Shoulder.

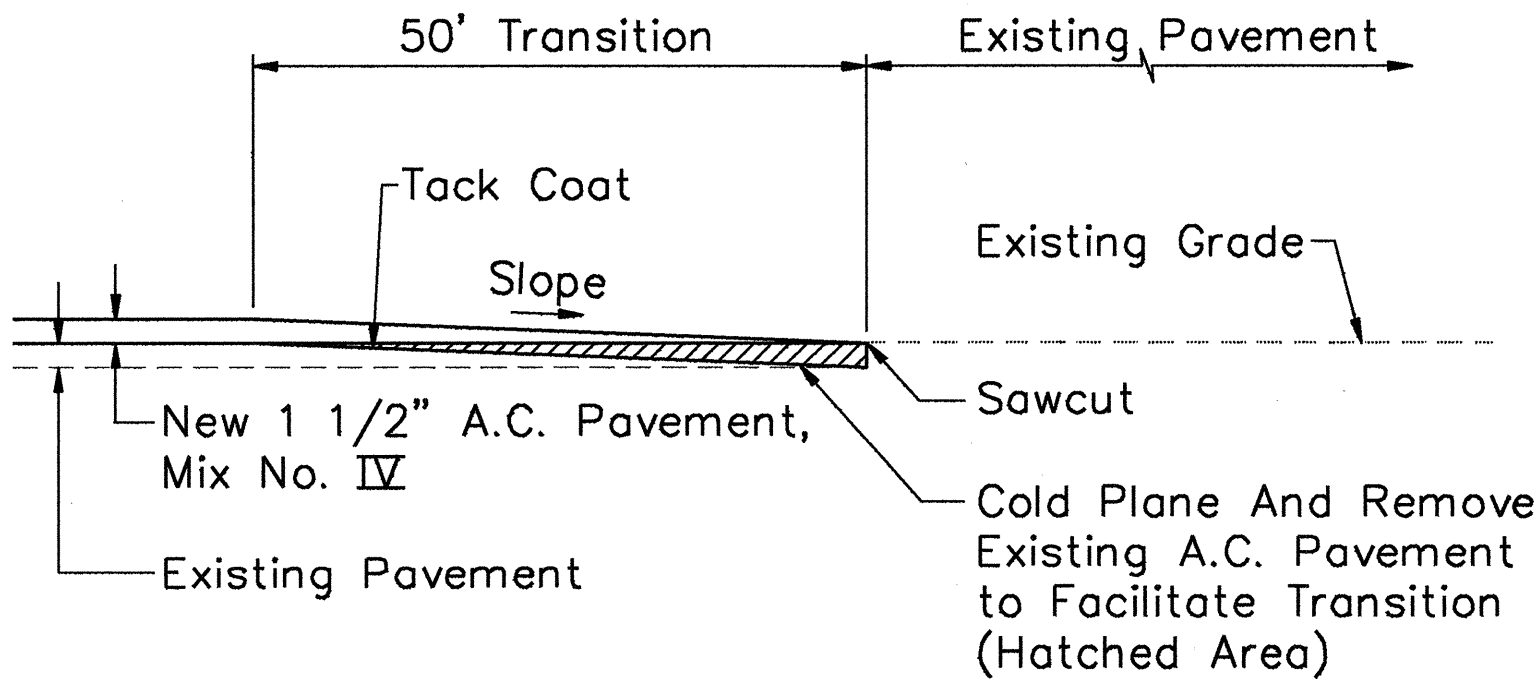

TYPICAL TRANSITION DETAIL AT PROJECT LIMITS
 Not to Scale

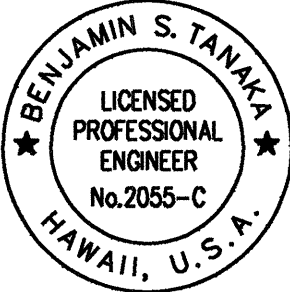

THIS WORK WAS PREPARED BY ME OR UNDER MY SUPERVISION

Benjamin S. Tanka

STATE OF HAWAII
 DEPARTMENT OF TRANSPORTATION
 HIGHWAYS DIVISION

TYPICAL SECTIONS

KAWAIHAE ROAD RESURFACING
 MP 58.97 TO MP 63.30
 PROJECT NO. 19D-01-96M

Date: April 1996

SHEET NO. 1 OF 1 SHEETS