


## TYPICAL SECTION Not To Scale

\*For Shoulder Rumble Strip Details Within 7.0' Paved Shoulder, See Plan Sheet No. 5

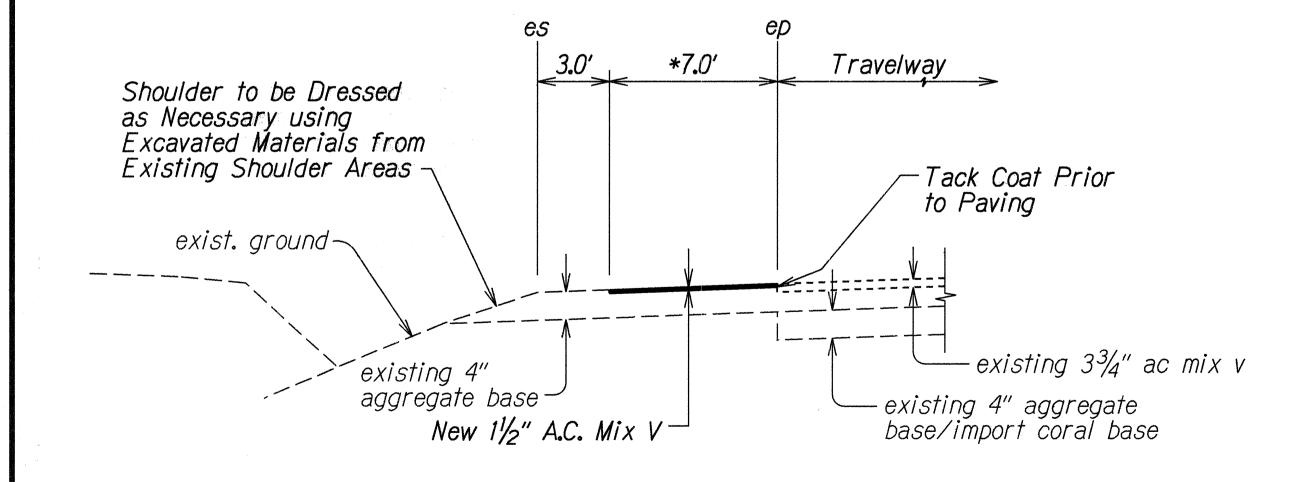

## TYPICAL SHOULDER DETAIL

Not To Scale

## NOTE:

- 1. Excavation for the 7 ft. paved shoulder shall be neat line. Any damages to the existing pavement and/or stabilized shoulder shall be repaired by the Contractor at no cost to the State.
- 2. The tack coat will not be measured and paid for separately but shall be considered incidental to Item No. 401.0500 A.C. Pavement Mix No. V.
- 3. Excavation, grading, and compaction of shoulder areas for paved shoulders shall be paid for under Item No. 203.0100, Roadway Excavation.

STATE OF HAWAII
DEPARTMENT OF TRANSPORTATION
HIGHWAYS DIVISION

## TYPICAL SECTION

QUEEN KAAHUMANU HIGHWAY
SHOULDER IMPROVEMENTS
Keahole to Waikoloa

Federal Aid Project No. STP-019-1(23)

Scale: As Shown

Date: May, 1996

SHEET No. 1 OF 1 SHEETS

5