



FED. ROAD DIST. NO.	STATE	PROJ. NO.	FISCAL YEAR	SHEET NO.	TOTAL SHEETS
HAWAII	HAW.	19J-02-97M	1997	6	22

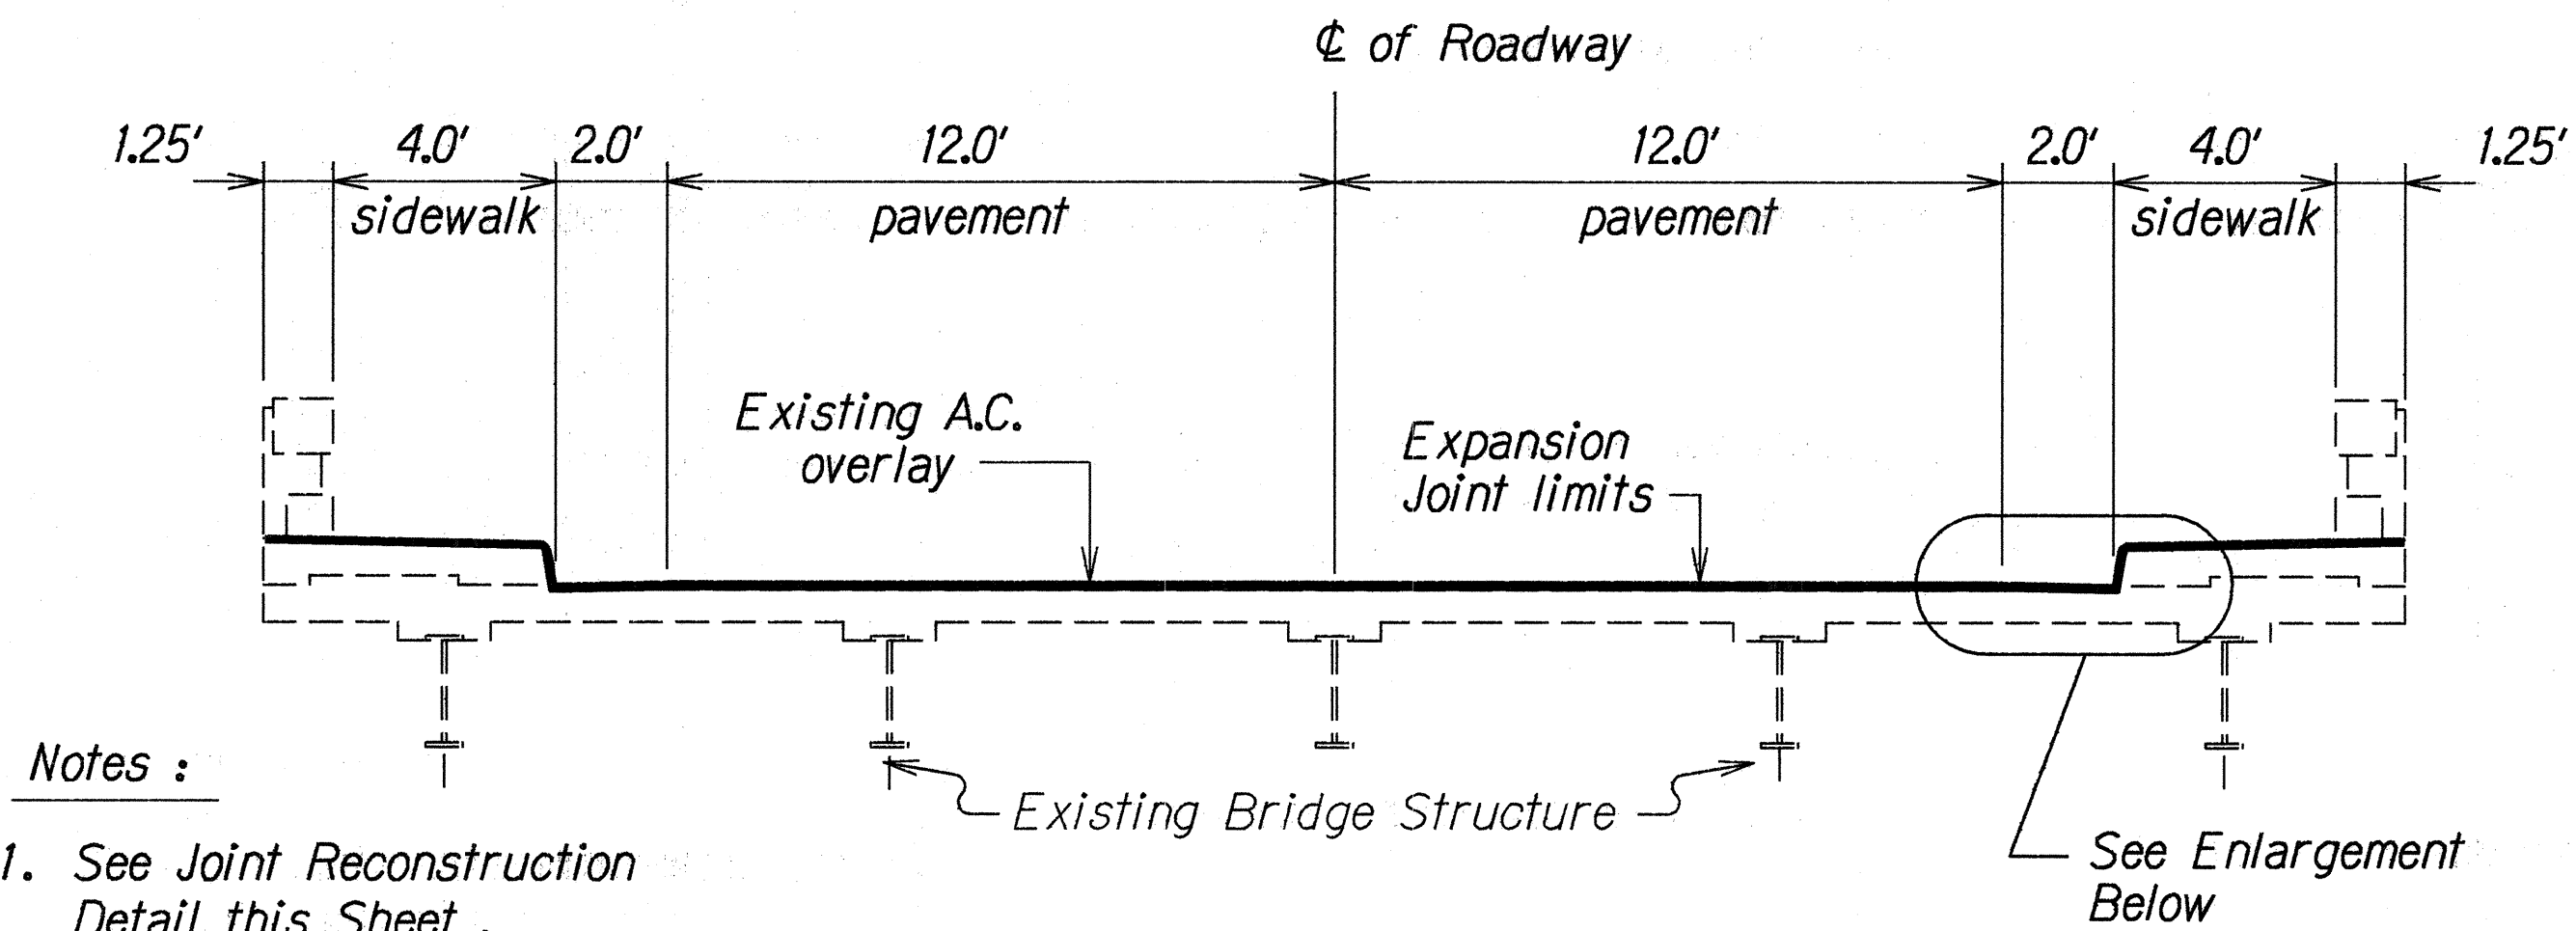

Notes :

1. See Joint Reconstruction Detail this Sheet .


TYPICAL SECTION thru BRIDGE DECK SHOWING EXPANSION JOINT LIMITS
Not To Scale

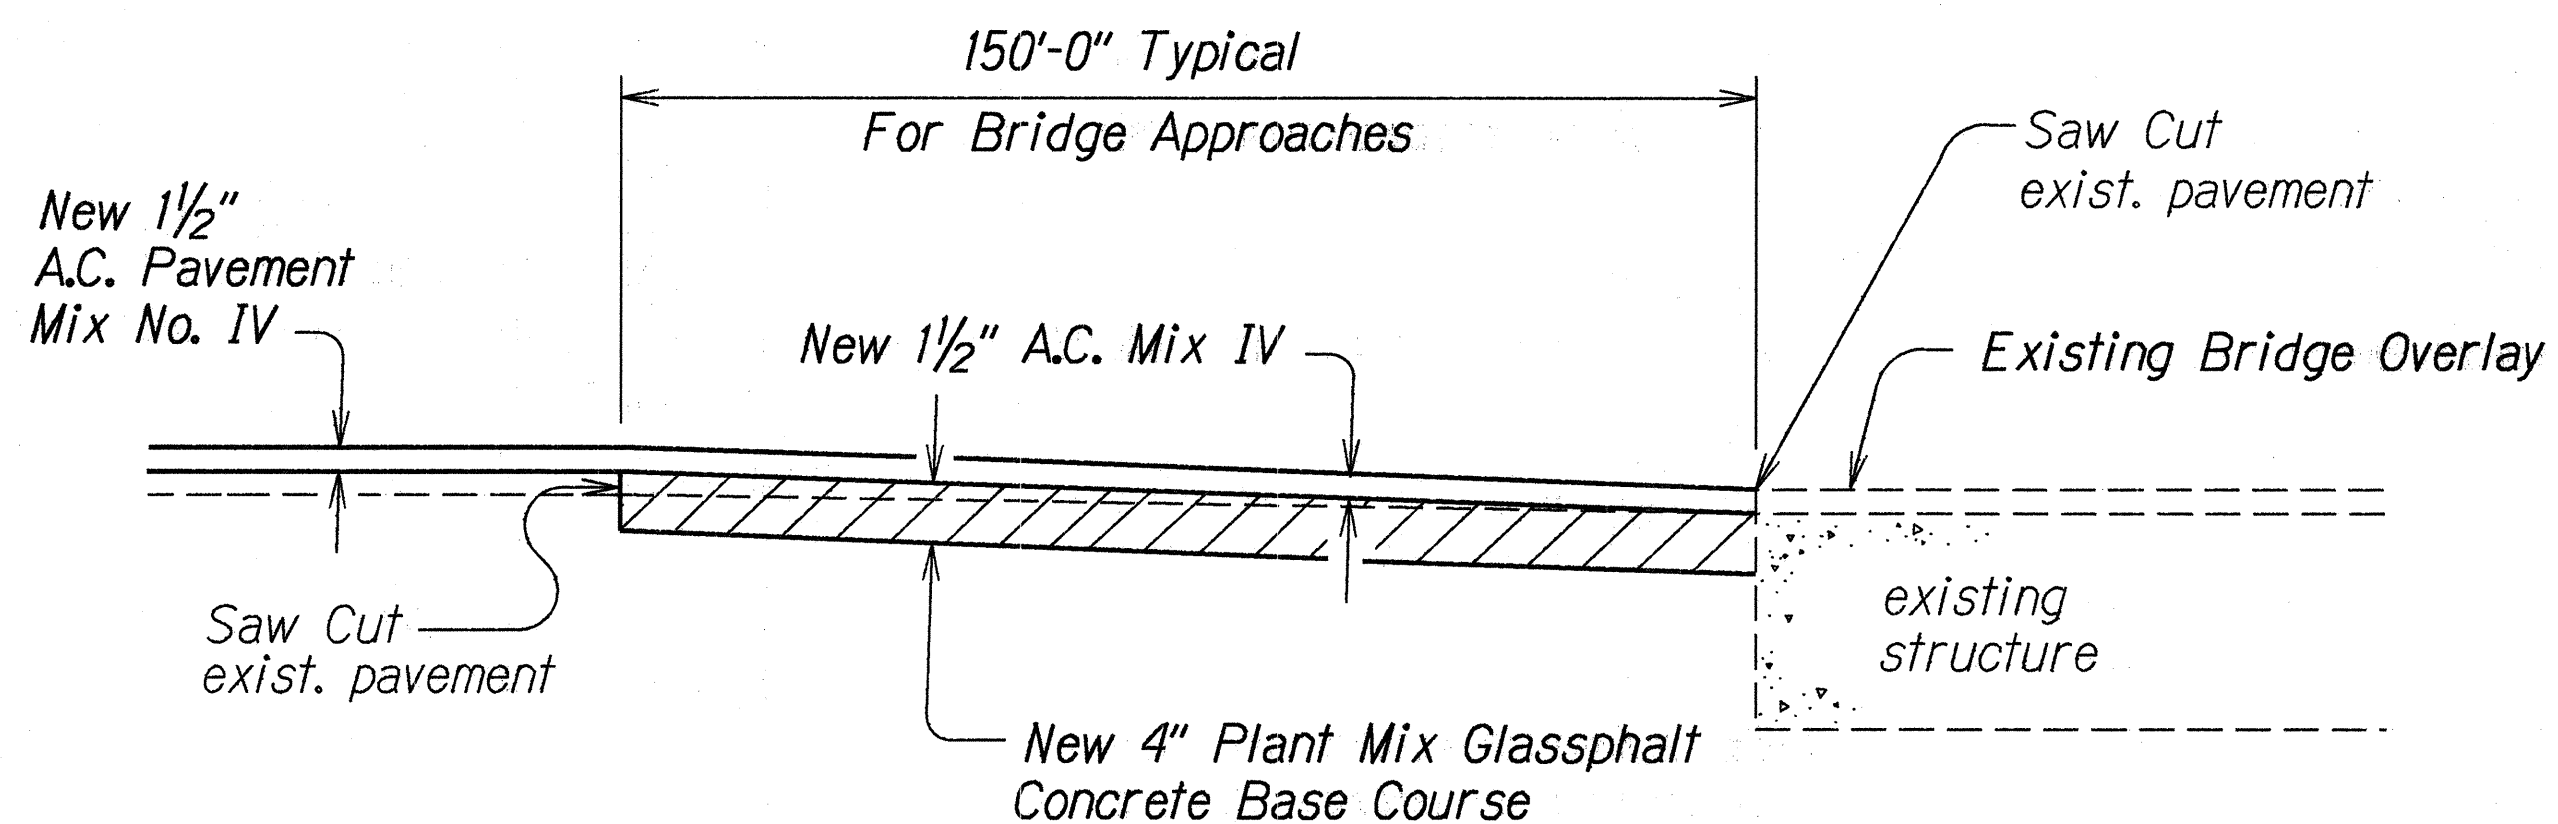


Notes :

1. Depth of excavation gradually increases towards the bridge so that finished elevation of the roadway pavement matches with the finished elevation of the bridge pavement.
2. Excavation work for bridge approaches shall be incidental to Item 312.0100 Plant Mix Glassphalt Concrete Base Course.

BRIDGE APPROACH RECONSTRUCTION DETAIL
Not to Scale

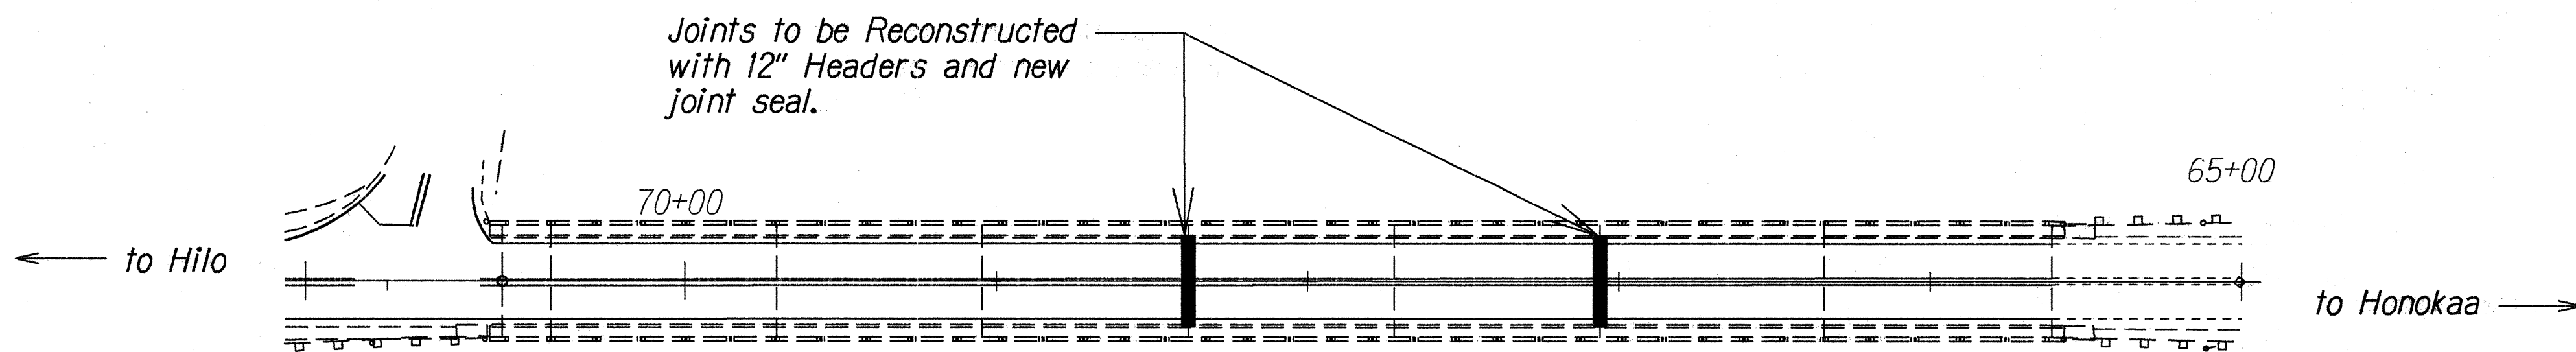


JOINT LOCATION PLAN
Not to Scale

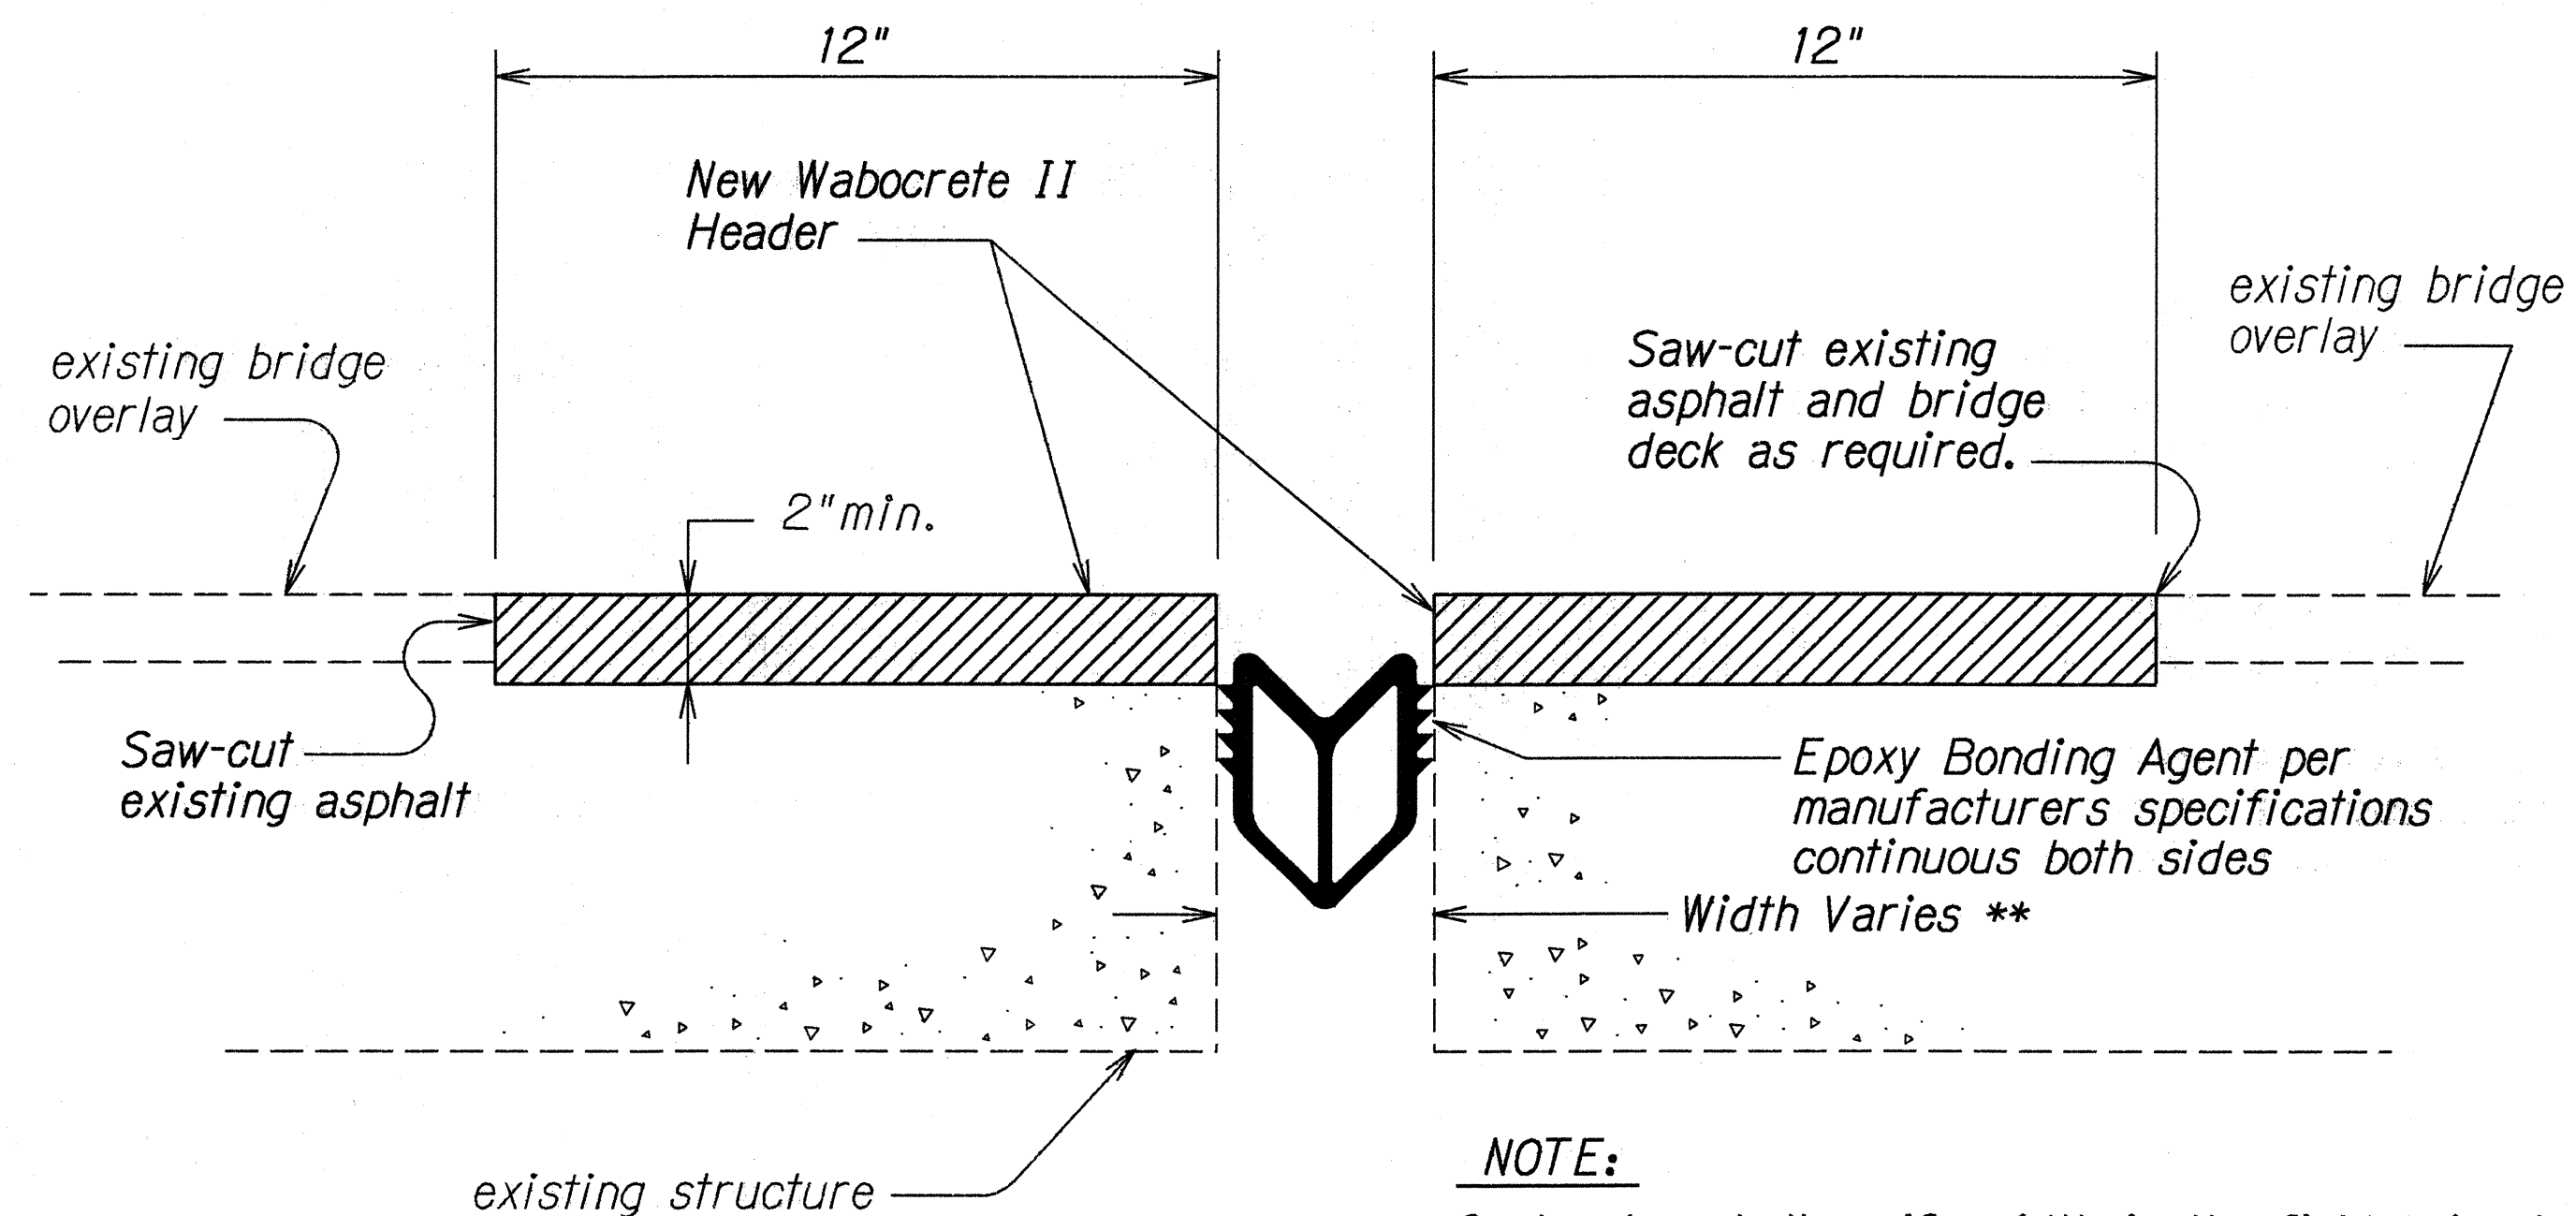

NOTE:

- ** Contractor shall verify width in the field prior to pre-fabricating and ordering of materials.

JOINT RECONSTRUCTION DETAIL AT BRIDGE DECK
Not to Scale

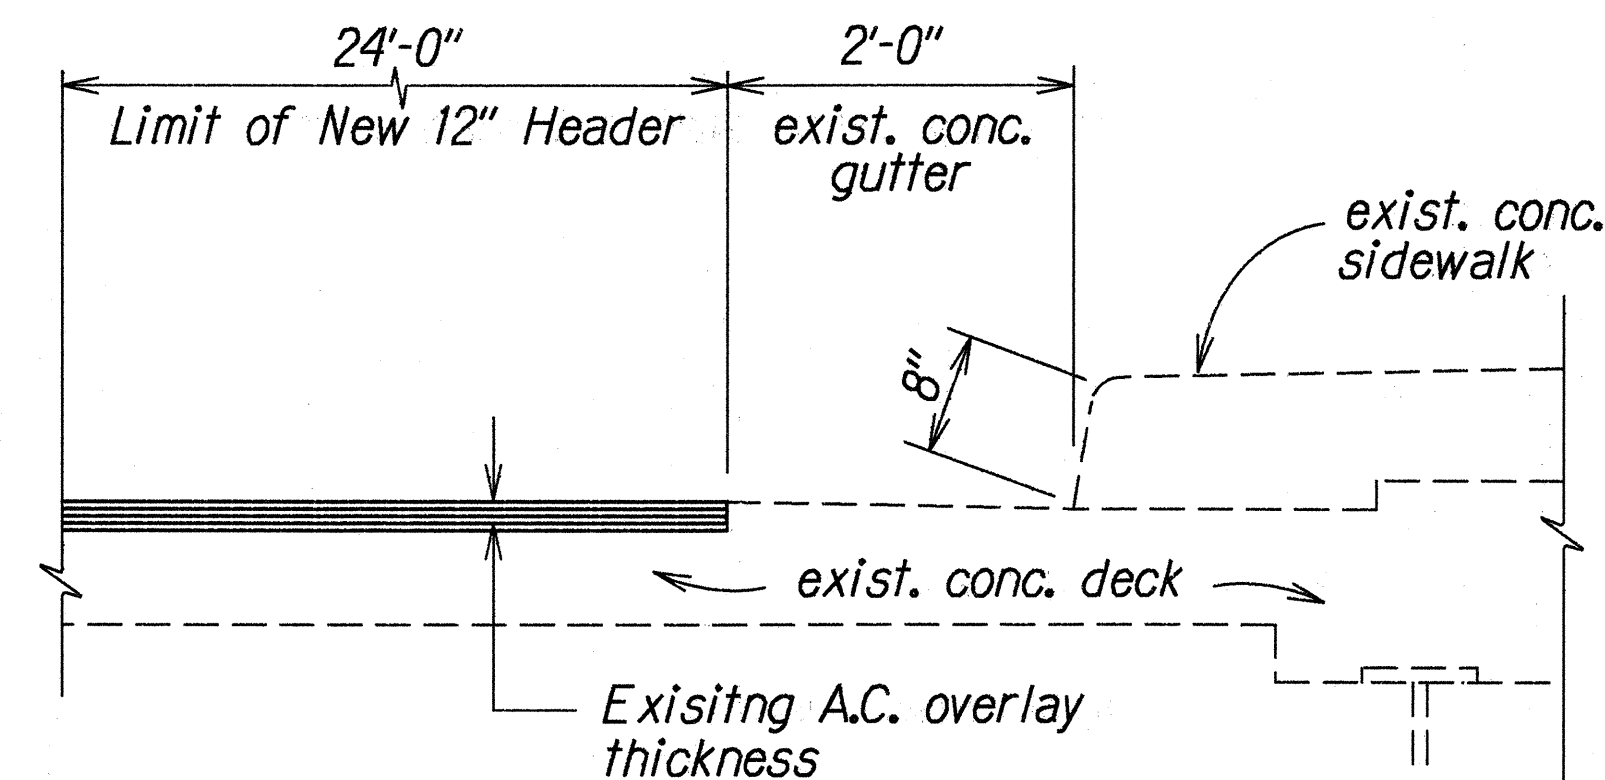

Note:

Existing a.c. thickness varies 1 1/2" to 2". Verify in the field.

ENLARGEMENT
Not To Scale

ORIGINAL PLAN	SURVEY PLOTTED BY	DATE
NOTED BY	DRAWN BY	
DESIGNED BY	CHECKED BY	
CHECKED BY		

STATE OF HAWAII
DEPARTMENT OF TRANSPORTATION
HIGHWAYS DIVISION

**BRIDGE JOINT
RECONSTRUCTION DETAIL**

HAWAII BELT ROAD RESURFACING
PEPE'EKEO TO KOLEKOLE
PROJECT NO. 19J-02-97M

Scale: As Shown Date: Dec., 1996

SHEET No. 1 OF 1 SHEETS