




FED. ROAD DIST.	STATE	PROJ. NO.	FISCAL YEAR	SHEET NO.	TOTAL SHEETS
HAWAII	HAW.	19J-02-97M	1997	7	22

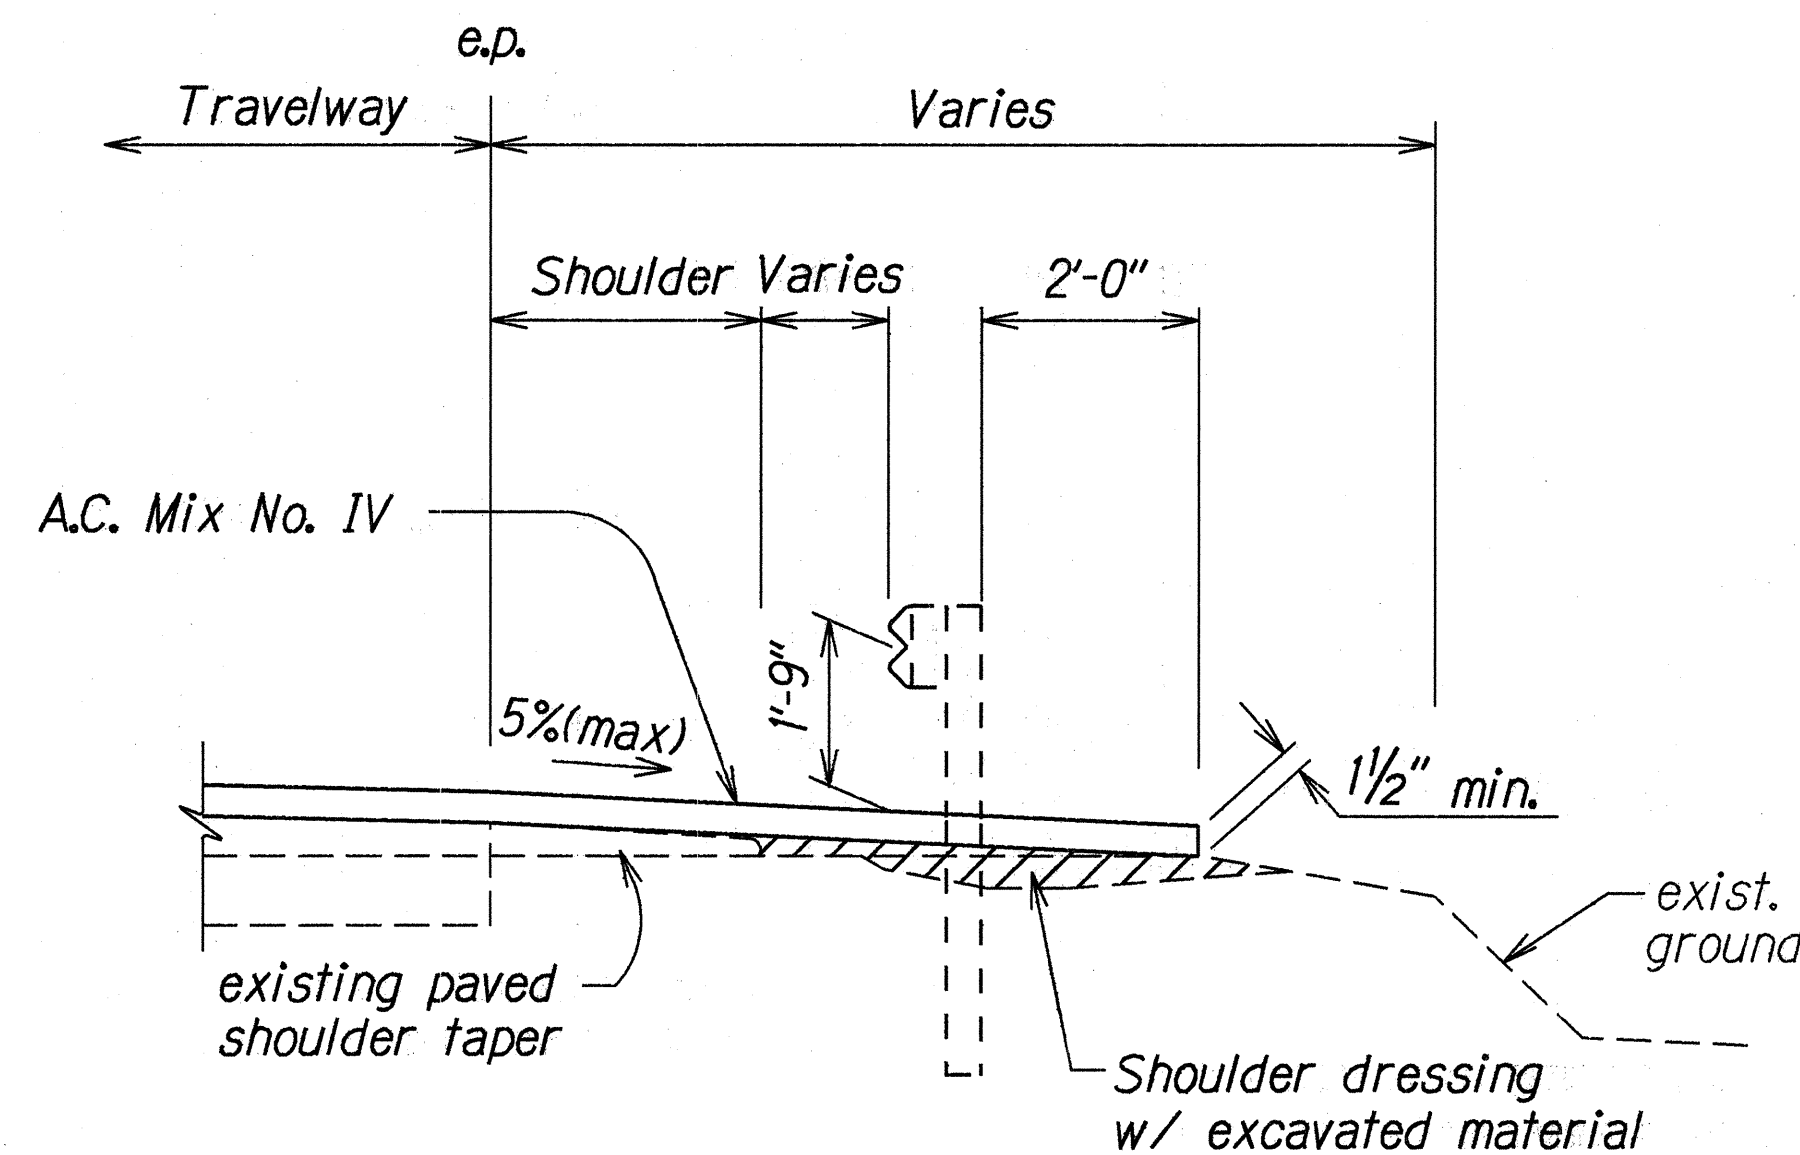


TYPICAL SECTION - GUARDRAIL PAVING DETAIL
Not To Scale

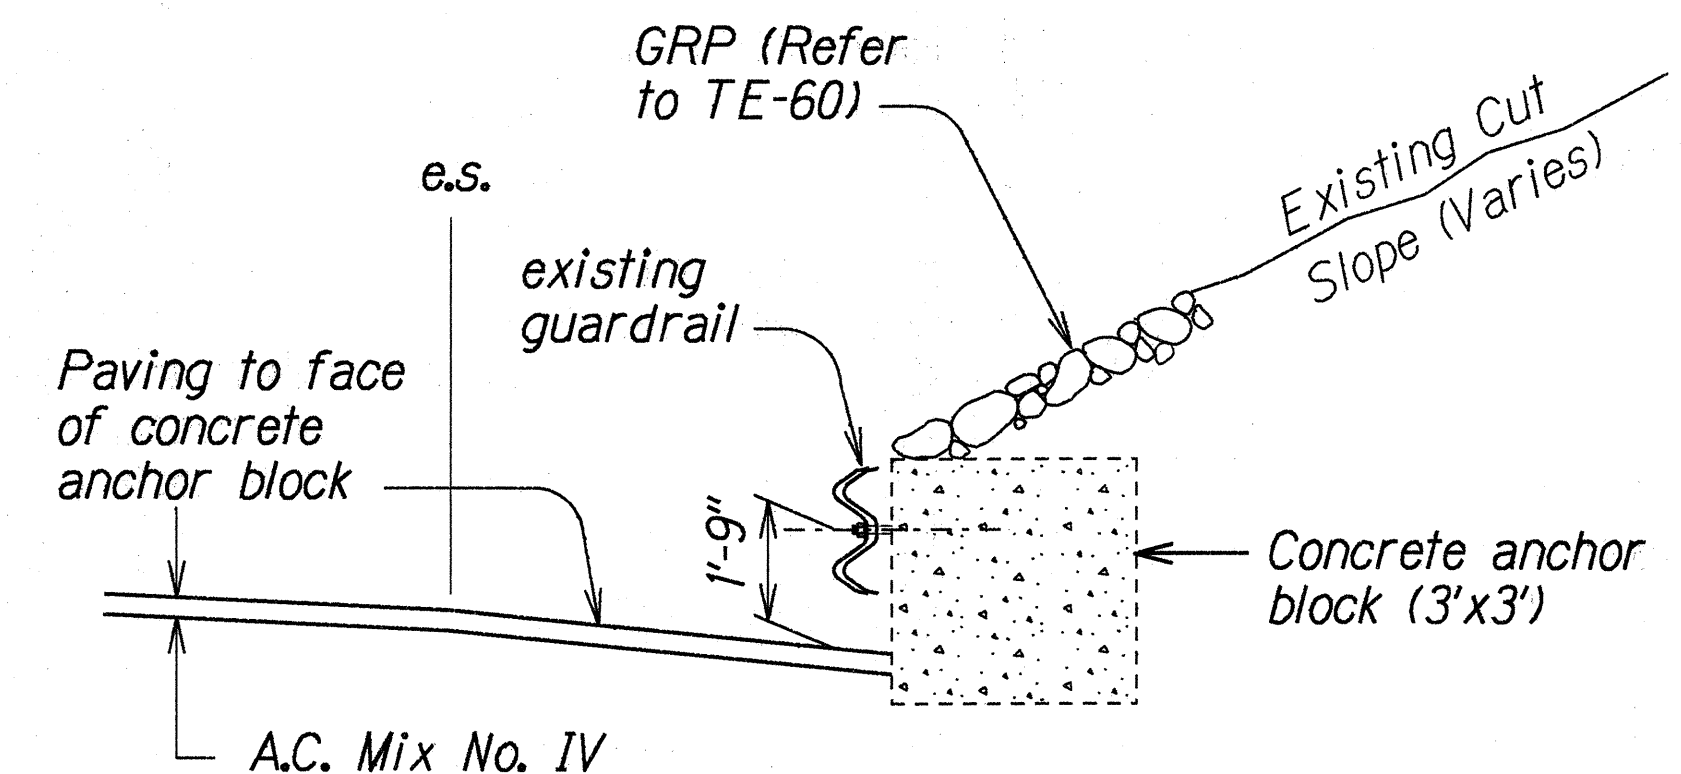

SECTION "A-A"
Not To Scale

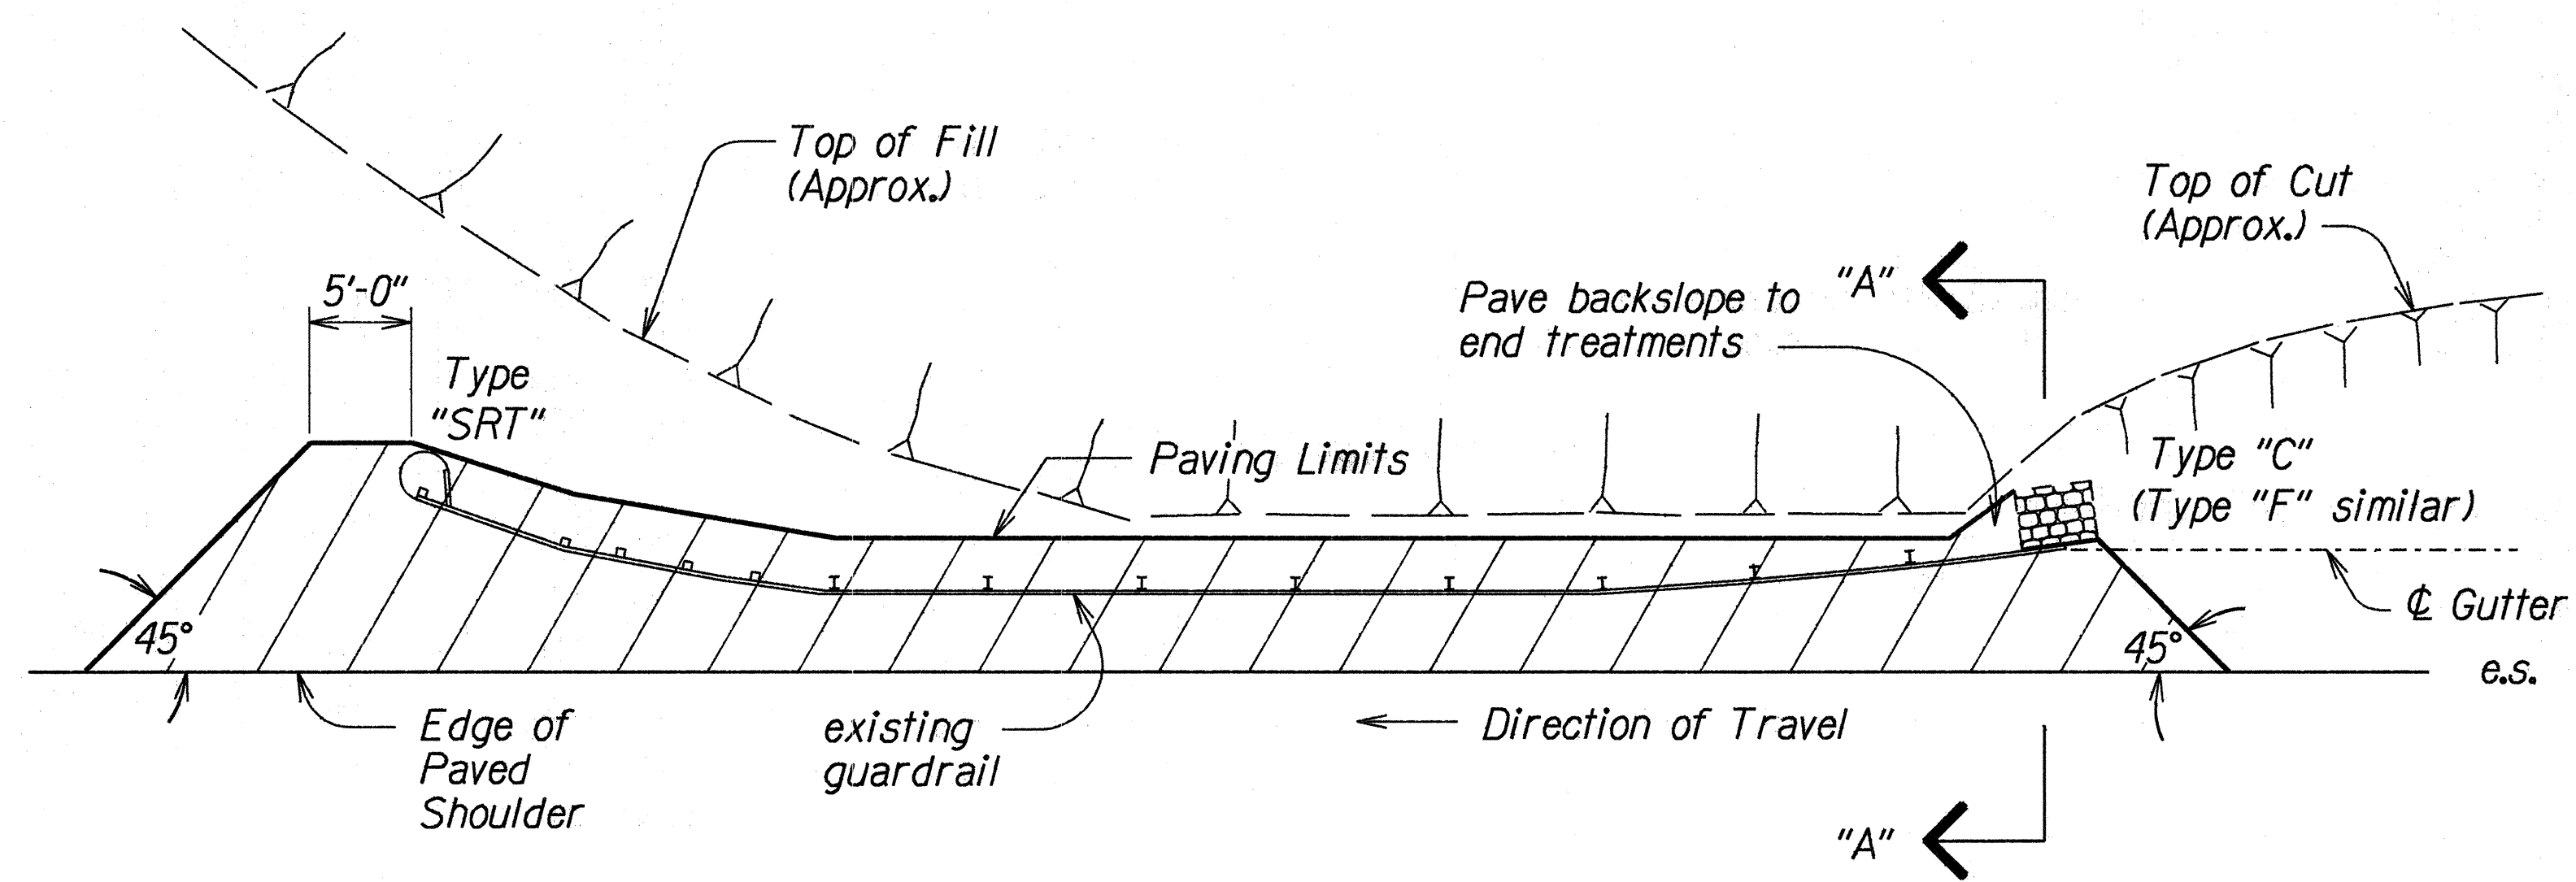

TYPICAL PLAN
Not To Scale

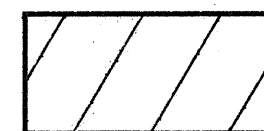 - Area to be paved

Estimated Area to be Paved = 8,100 S.F.

NOTES:

Refer to General Notes 12 and 16 on Sheet 3 regarding preparation and dressing of shoulder areas. A.C. Mix No. IV shall be paid for under Item No. 401.0400.

DATE	12/16/97
DESIGNED BY	
DRAWN BY	
CHECKED BY	
APPROVED BY	
ORIGINAL PLAN	
NOTE BOOK	
QUANTITIES BY	
CONSENT BY	

STATE OF HAWAII
DEPARTMENT OF TRANSPORTATION
HIGHWAYS DIVISION

GUARDRAIL PAVING DETAILS

HAWAII BELT ROAD RESURFACING
PEPE'EKEO TO KOLEKOLE
PROJECT NO. 19J-02-97M

Scale: As Shown Date: Dec., 1996

SHEET No. 1 OF 1 SHEETS