



FED. ROAD DIST.	STATE	PROJ. NO.	FISCAL YEAR	SHEET NO.	TOTAL SHEETS
HAWAII	HAW.	19J-02-97M	1997	16	22

NOTES:

- Reflector markers located behind guardrail shall be installed with steelposts. At all other locations reflector markers with flexible delineator posts shall be installed.
- Exact location of Reflector Markers shall be determined in the field by the Engineer.

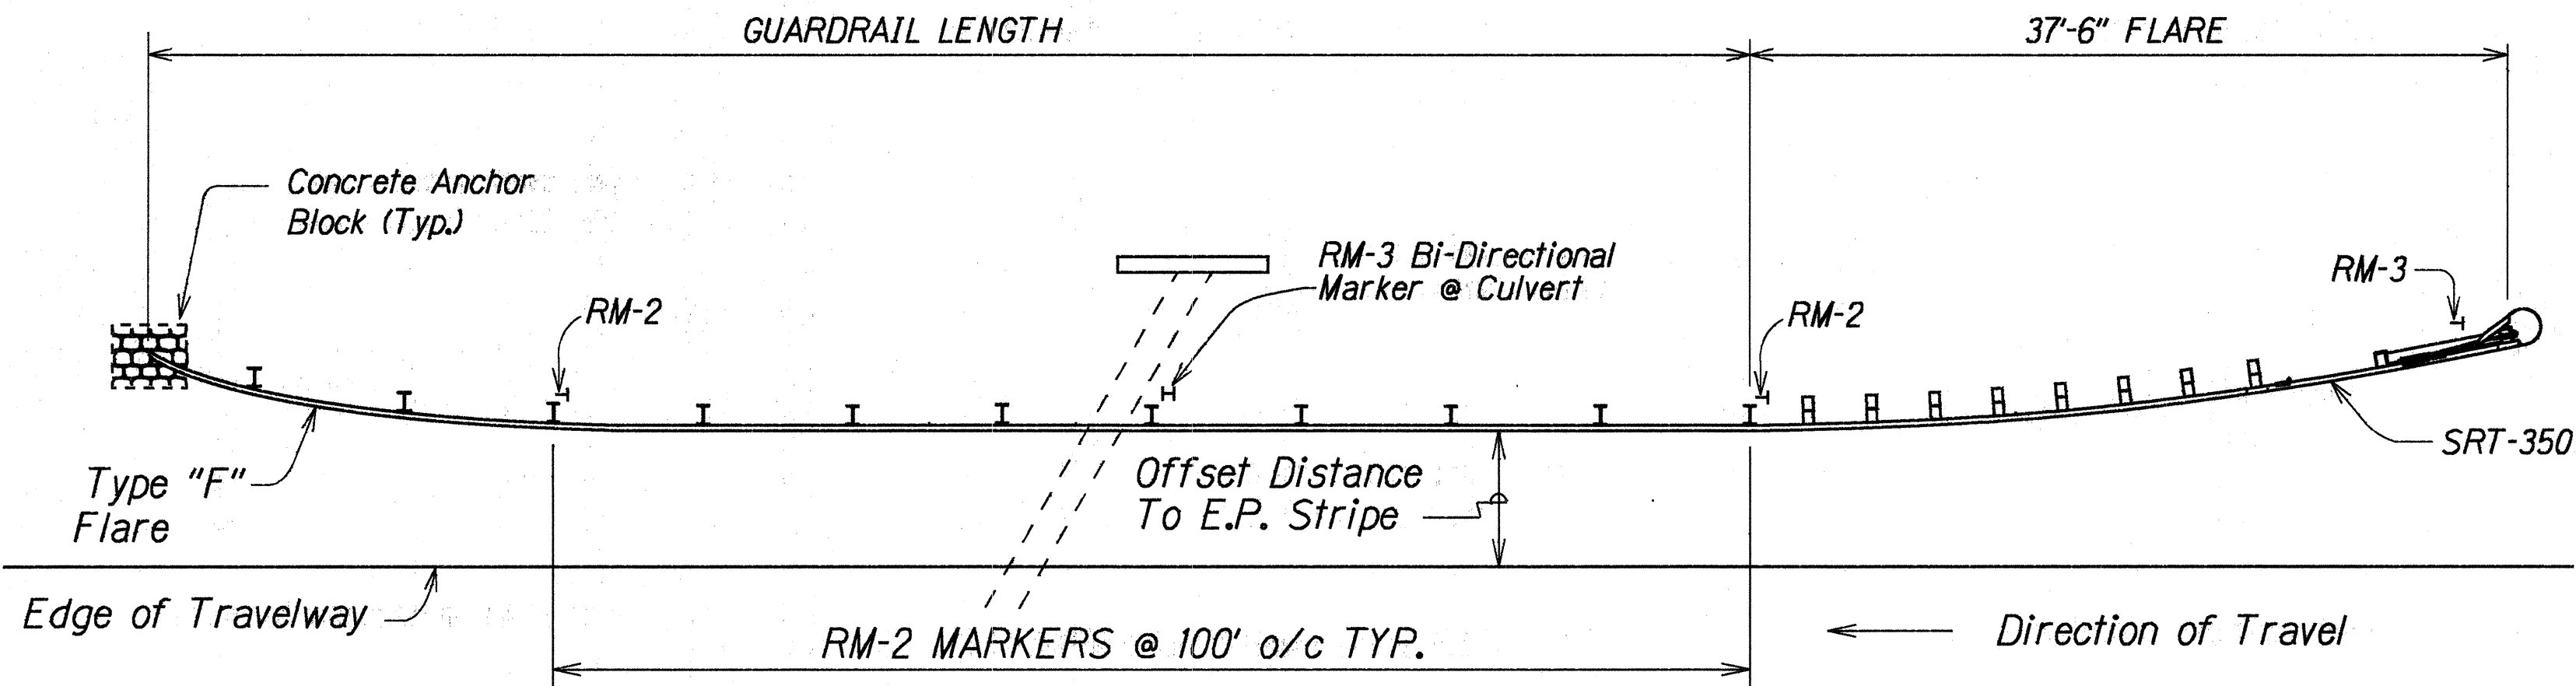

TYPICAL @ "SRT-350" & "F" END TREATMENT

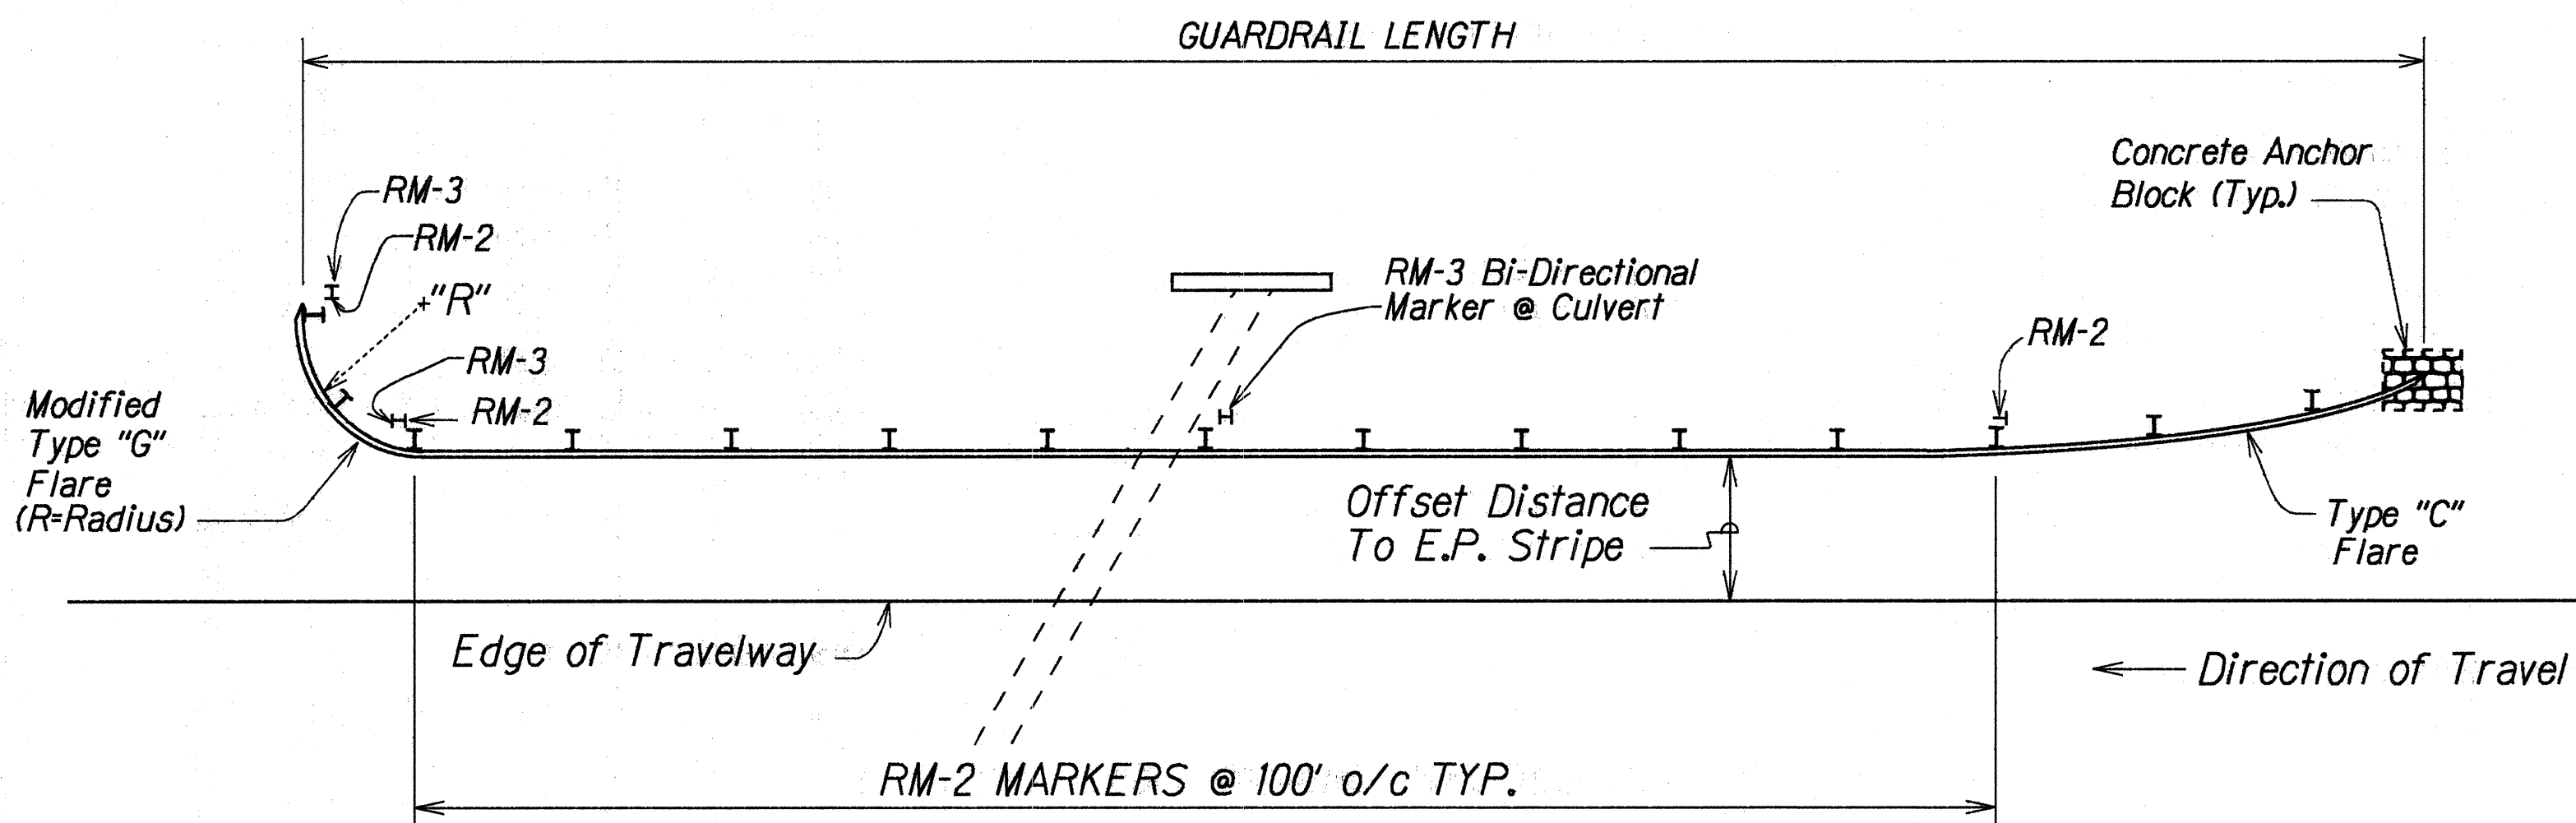

TYPICAL @ MODIFIED "G" & "C" END TREATMENT

TYPICAL GUARDRAIL REFLECTOR MARKER INSTALLATION

Not To Scale

ORIGINAL PLAN	SURVEY PLOTTED BY	DATE
NOTE BOOK	DRAWN BY	
FIELD AND	DESIGNED BY	
NO. 100	CHECKED BY	

STATE OF HAWAII
DEPARTMENT OF TRANSPORTATION
HIGHWAYS DIVISION

**GUARDRAIL REFLECTOR
MARKER DETAIL**

HAWAII BELT ROAD RESURFACING
PEPE'EKEO TO KOLEKOLE
PROJECT NO. 19J-02-97M

Scale: As Shown Date: Dec., 1996

SHEET No. 1 OF 1 SHEETS