
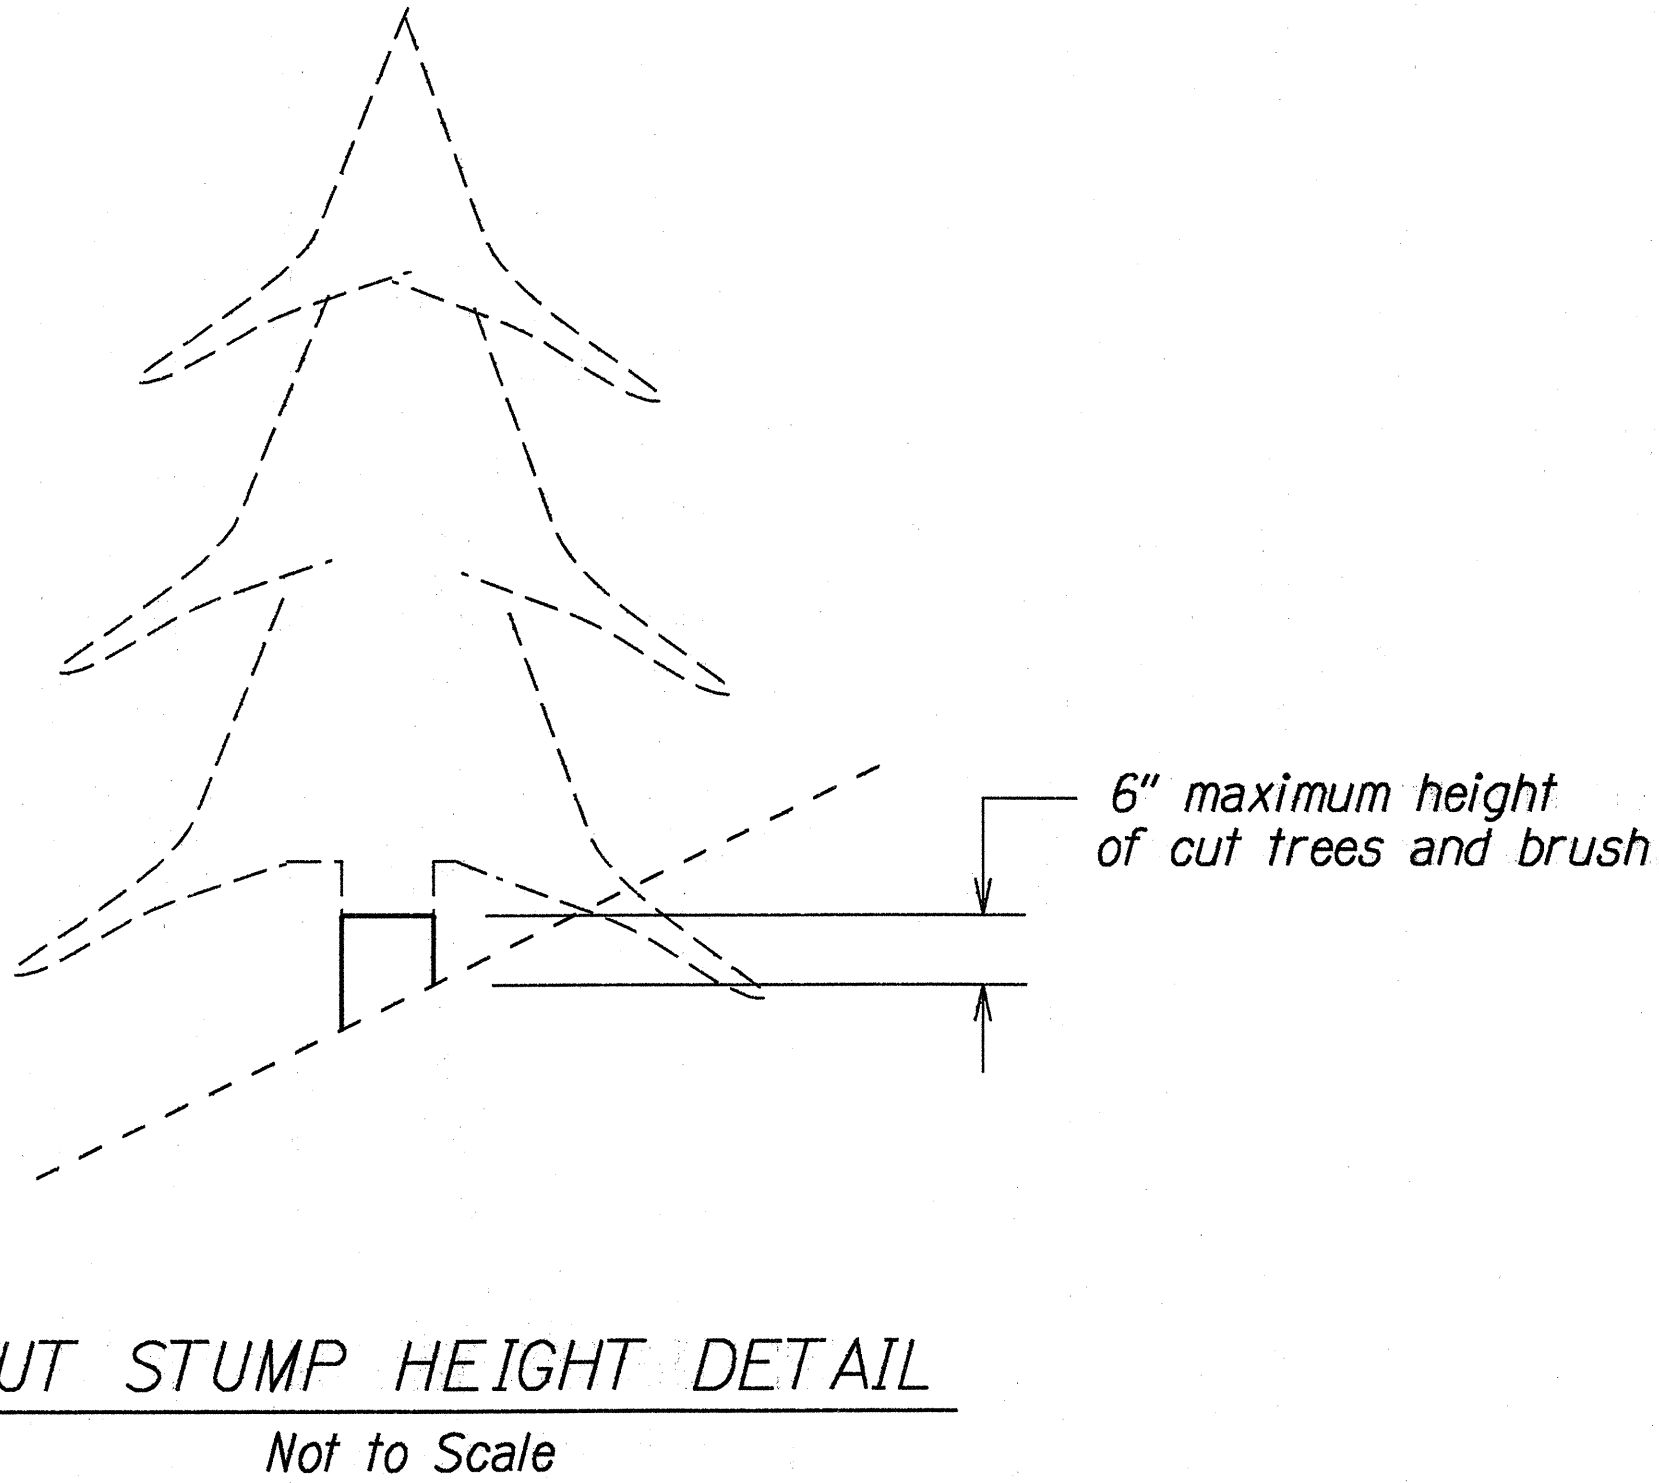


FED. ROAD DIST. NO.	STATE	PROJ. NO.	FISCAL YEAR	SHEET NO.	TOTAL SHEETS
HAWAII	HAW.	19J-02-97M	1997	21	22

- Notes:
1. This work consists of trimming and removing trees, disposal of debris, and herbicide treatment of remnant stumps.
 2. The Contractor shall inspect the project area for site conditions, tree and crown dimensions, and tree and crown locations prior to tendering a bid.
 3. Contractor's attention is directed to Special Provision Section 689. Payment shall be made on a lump sum basis for trimming or removal of trees per site.
 4. The Contractor shall be responsible for coordinating all the work for this item with the other contract items in this project. No adjustments shall be made to the contract for such coordination efforts.
 5. See Sheet 20 for additional Details and Notes.

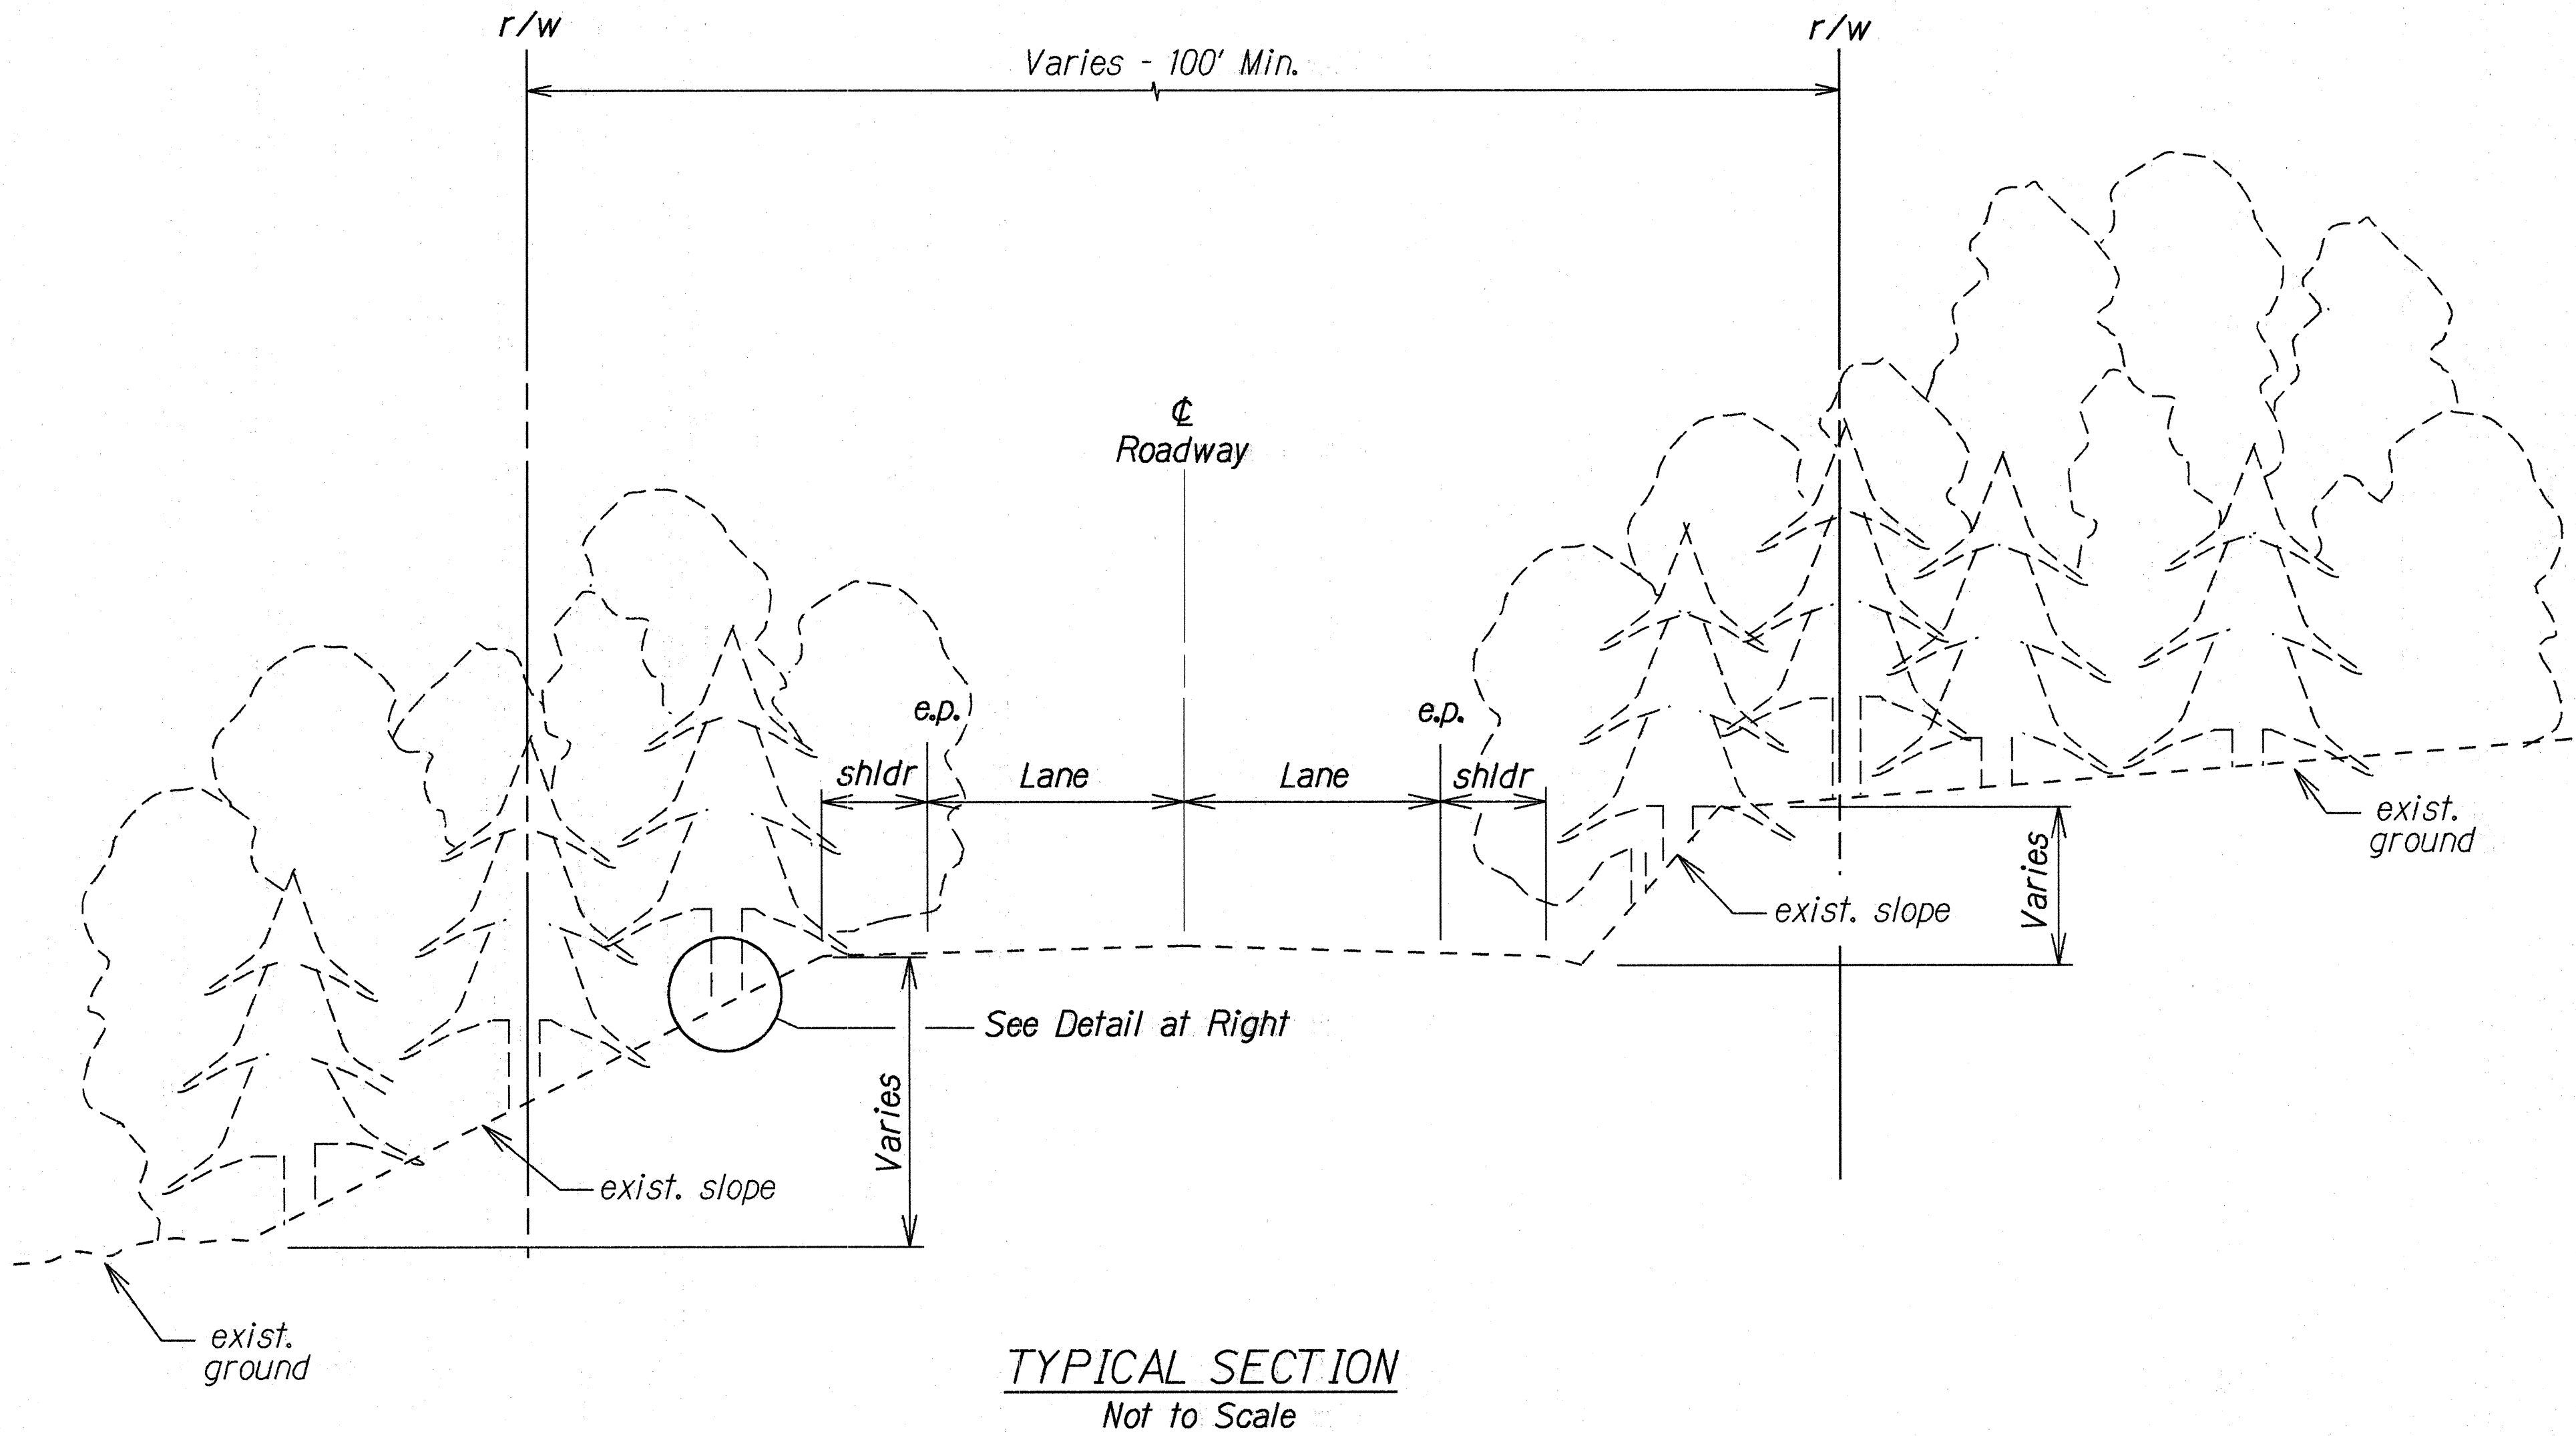

ORIGINAL PLAN	SURVEY PLOTTED BY	DATE
DRAWN BY	TRACED BY	
NOTES BOOK	QUANTITIES BY	
initials	CHECKED BY	
N ^o .	sign	

STATE OF HAWAII
DEPARTMENT OF TRANSPORTATION
HIGHWAYS DIVISION

TREE TRIMMING SECTION
AND NOTES

HAWAII BELT ROAD RESURFACING
PEPE'EKEO TO KOLEKOLE
PROJECT NO. 19J-02-97M

Scale: As ShownDate: Dec., 1996

SHEET No. 1 OF 2 SHEETS