


FED. ROAD DIST. NO.	STATE	PROJ. NO.	FISCAL YEAR	SHEET NO.	TOTAL SHEETS
HAWAII	HAW.	19J-02-97M	1997	5	22


RECONSTRUCTION AREA SCHEDULE							
PROJECT NO.	STATION		OFFSET FROM RD. C. TO CENTER RECON. AREA (L.F.)		LENGTH (L.F.)	WIDTH (L.F.)	APPROX. AREA (SQ. FT.)
	FROM	TO	LEFT	RIGHT			
SDR 3(2)	104+25	104+35	6	6	10	24	240
	104+35	104+65	9		30	6	180
	118+25	118+75	6		50	12	600
	118+75	119+35	4		60	8	480
	119+35	120+20	6		85	12	1,020
	121+75	122+25		8.5	50	7	350
	123+50	124+75	9		125	6	750
	123+65	124+50		8	85	8	680
	133+69	133+76	40		7	6	42
	134+05	134+70	3		65	6	390
	142+00	142+55		9	55	6	330
	151+20	151+40		4	20	8	160
	151+40	151+75		8	35	8	280
	169+10	169+35		3.5	25	7	175
	SUBTOTAL						5,677

Note: Final Reconstruction Areas to be determined by the Engineer

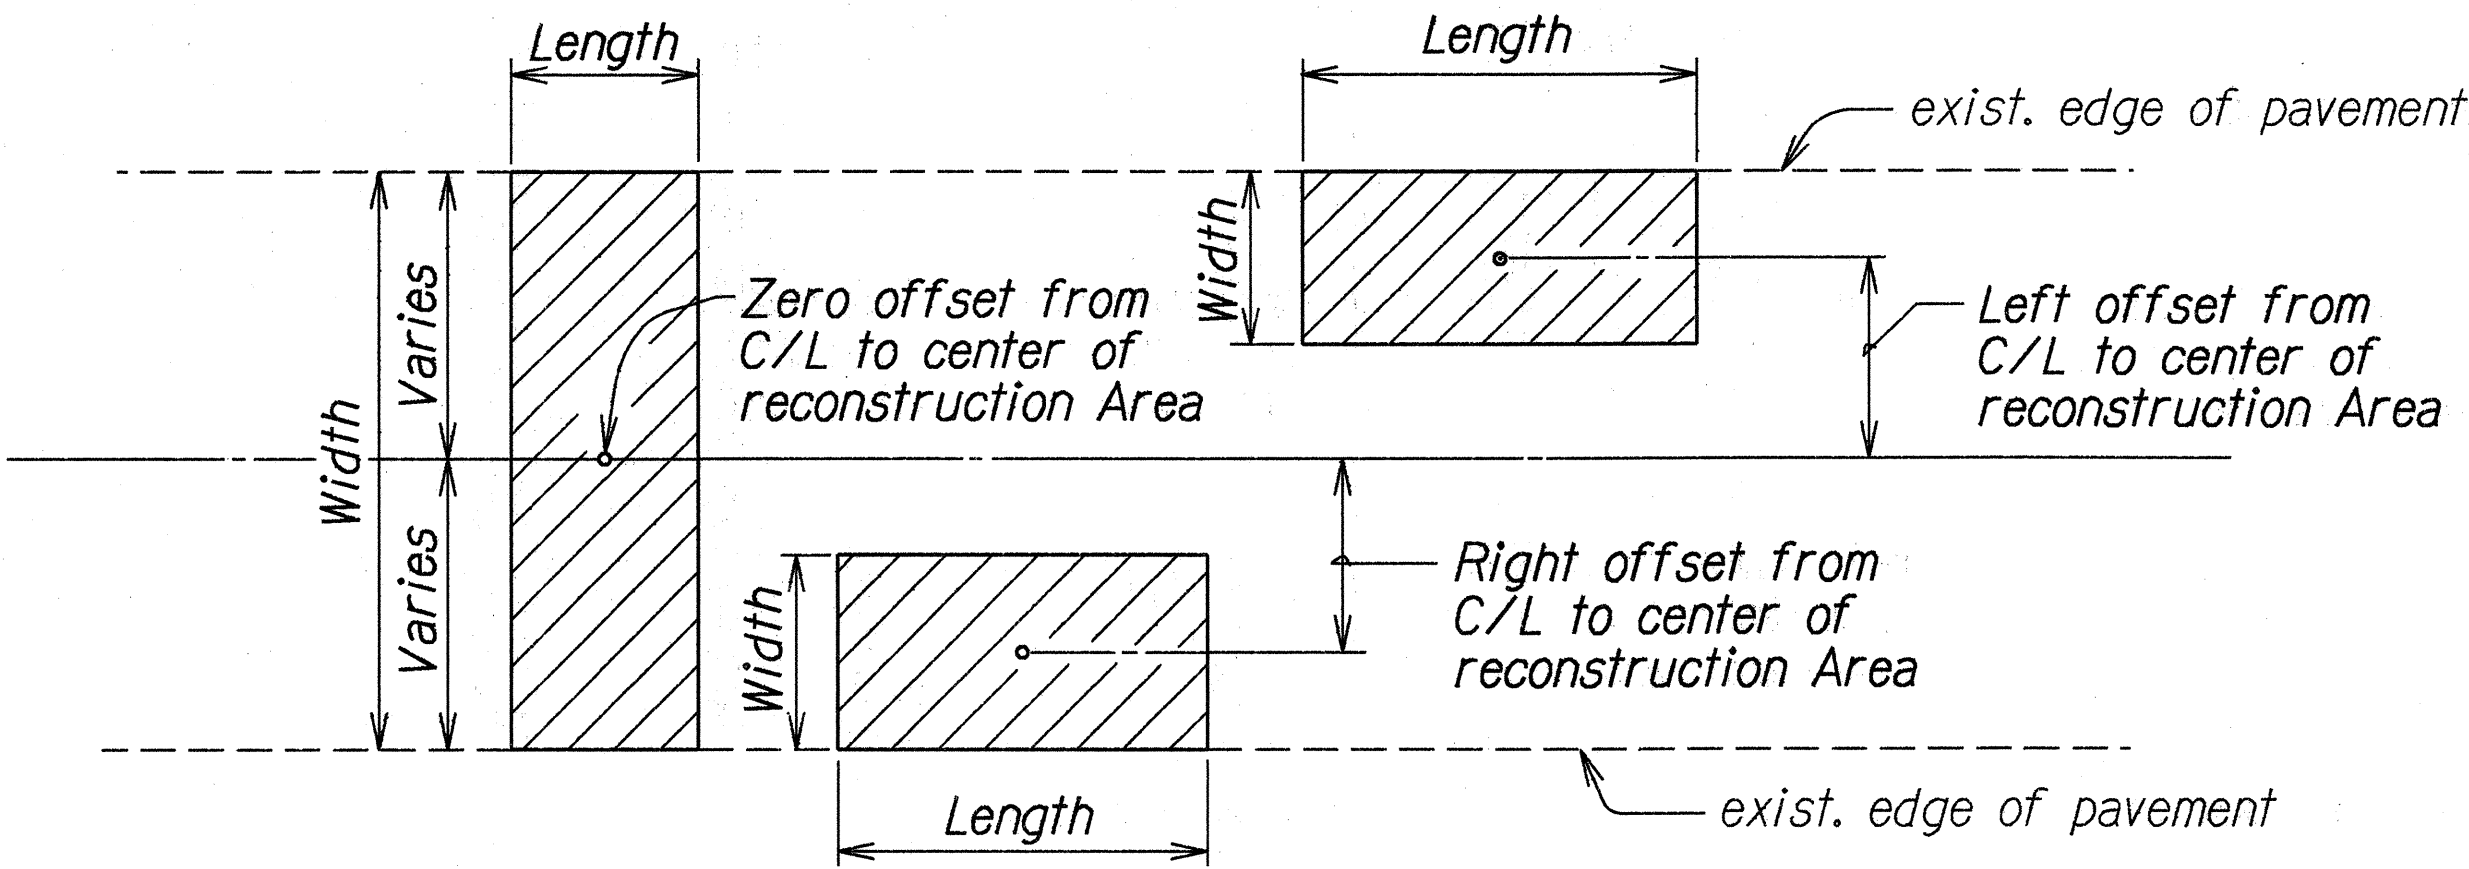

TYPICAL PLAN
Not To Scale

- NOTE:
1. For reconstruction area schedule see this sheet.

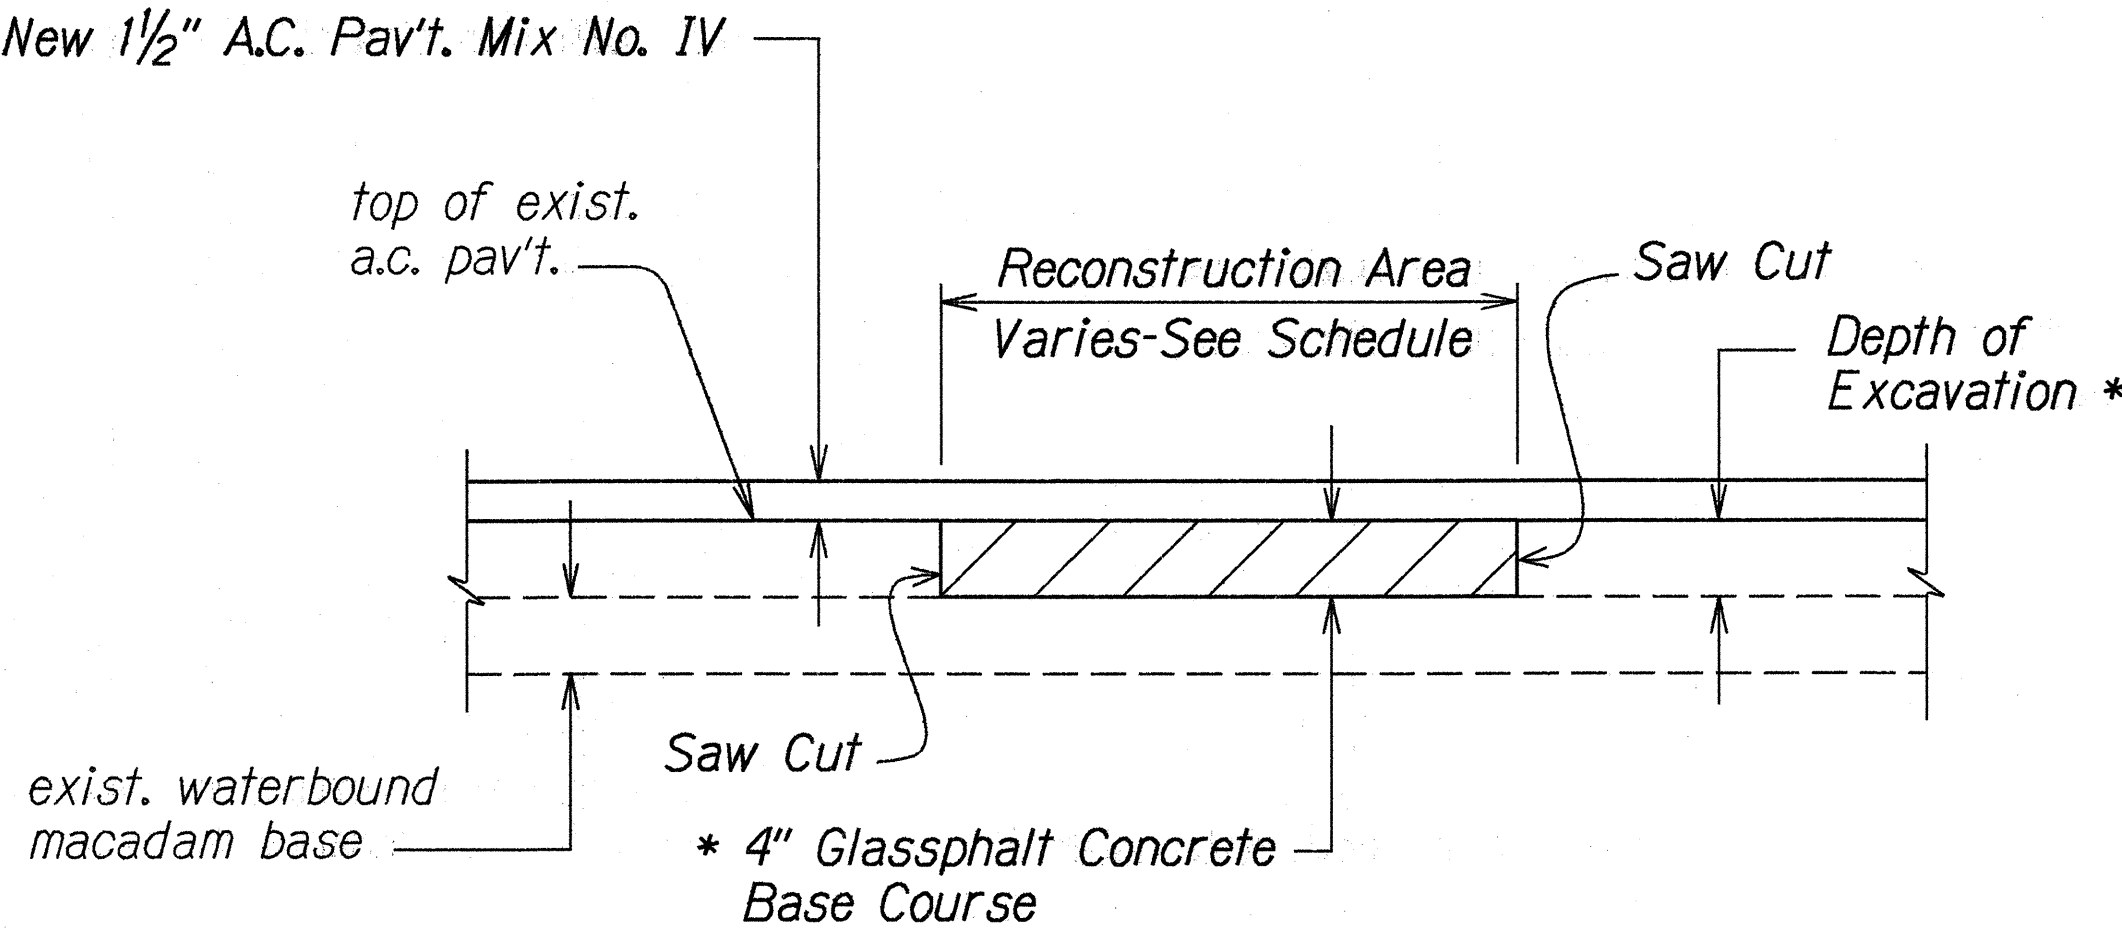

* Do not disturb waterbound macadam during excavation.

A.C. PAVEMENT RECONSTRUCTION DETAIL
Not To Scale

ORIGINAL PLAN	DATE
DESIGNED BY	
DRAWN BY	
CHECKED BY	
NOTED BY	
QUANTITIES BY	
NO.	

STATE OF HAWAII
DEPARTMENT OF TRANSPORTATION
HIGHWAYS DIVISION

TYPICAL PAVEMENT
RECONSTRUCTION DETAILS

HAWAII BELT ROAD RESURFACING
PEPE'EKEO TO KOLEKOLE
PROJECT NO. 19J-02-97M

Scale: NoneDate: Dec., 1996

SHEET No. 1 OF 1 SHEETS