



FED. ROAD DIST.	STATE	PROJ. NO.	FISCAL YEAR	SHEET NO.	TOTAL SHEETS
HAWAII	HAW.	19F-01-97M	1997	36	42

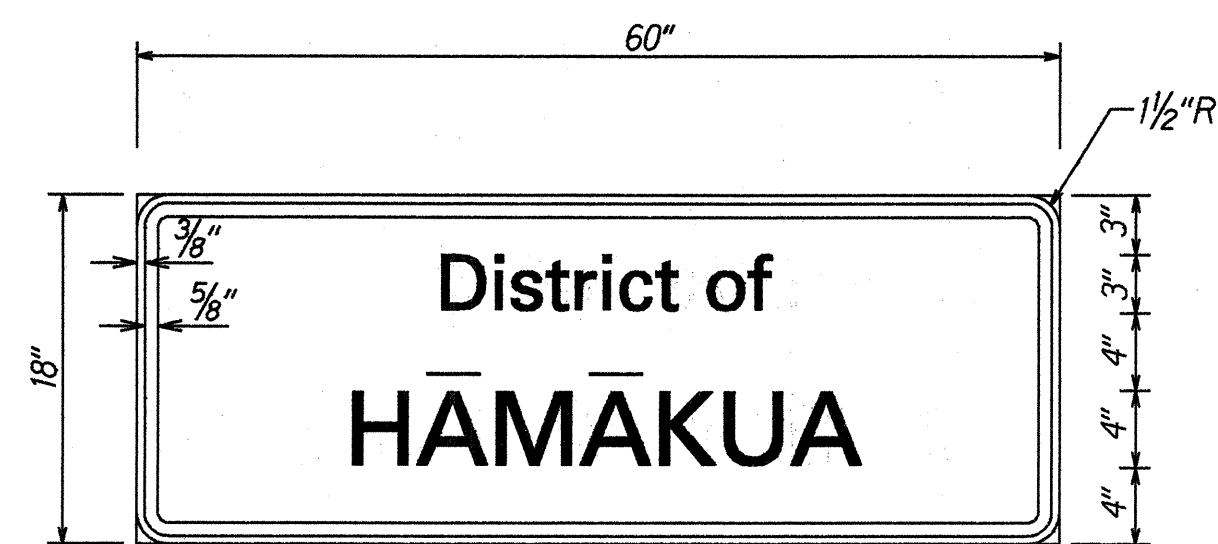


I-2




W (NARROW WINDING ROADX30"x30")

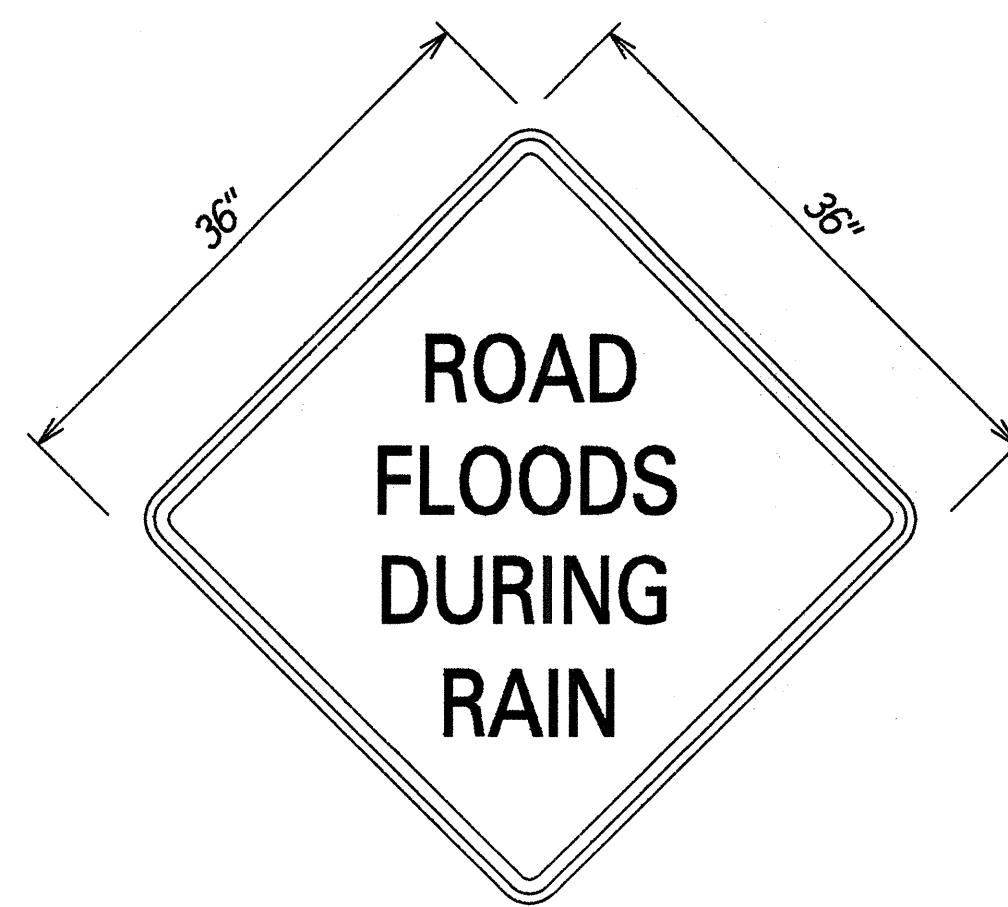


W (ROAD FLOODS DURING RAINX36"x36")

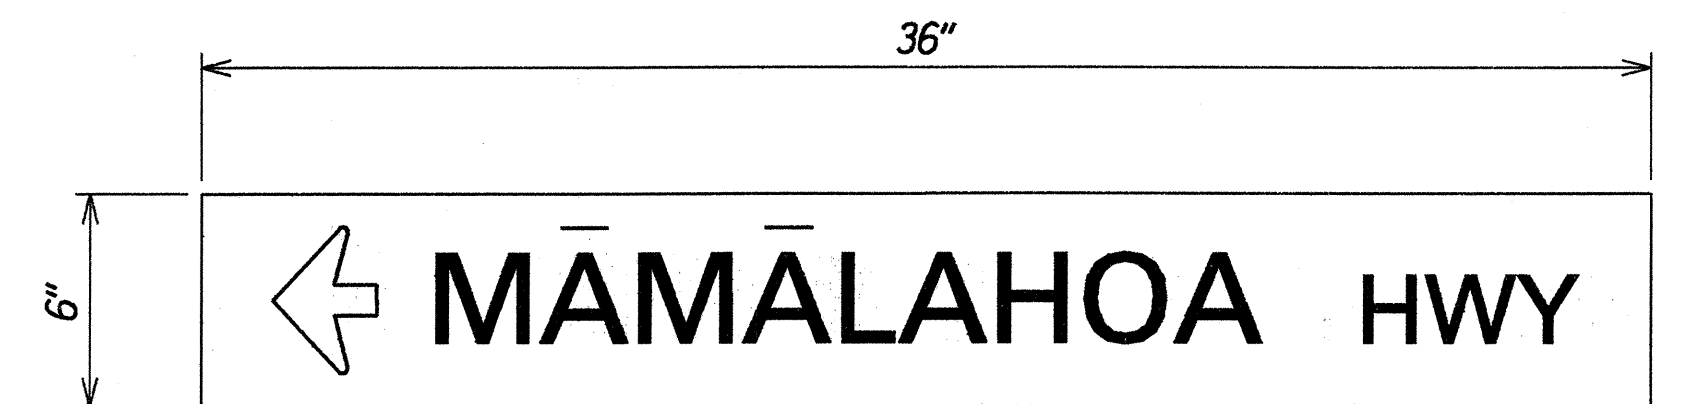


D3-2

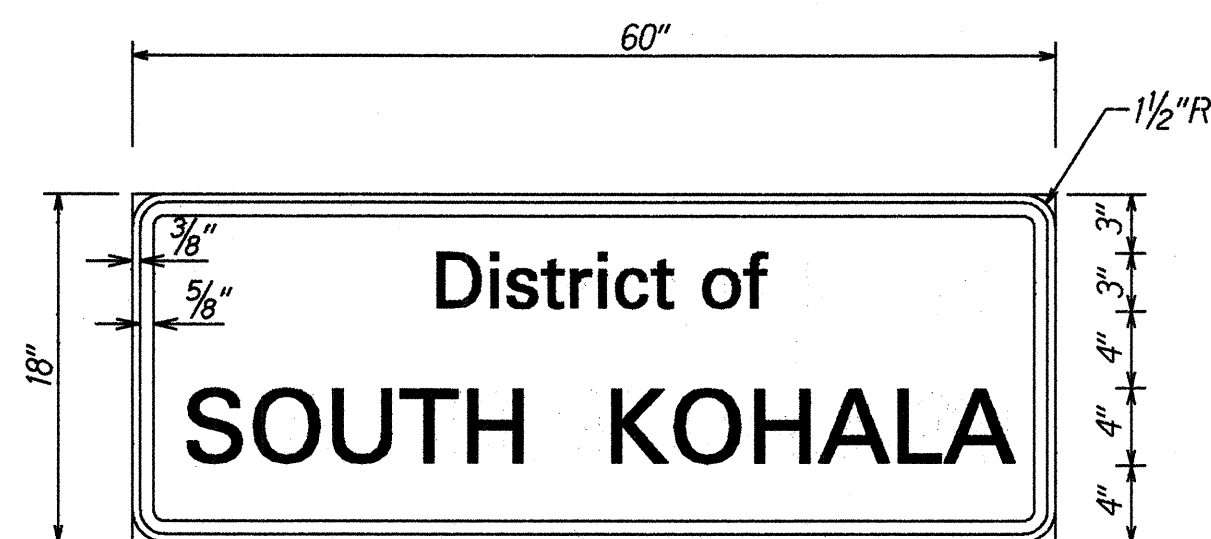


I-2

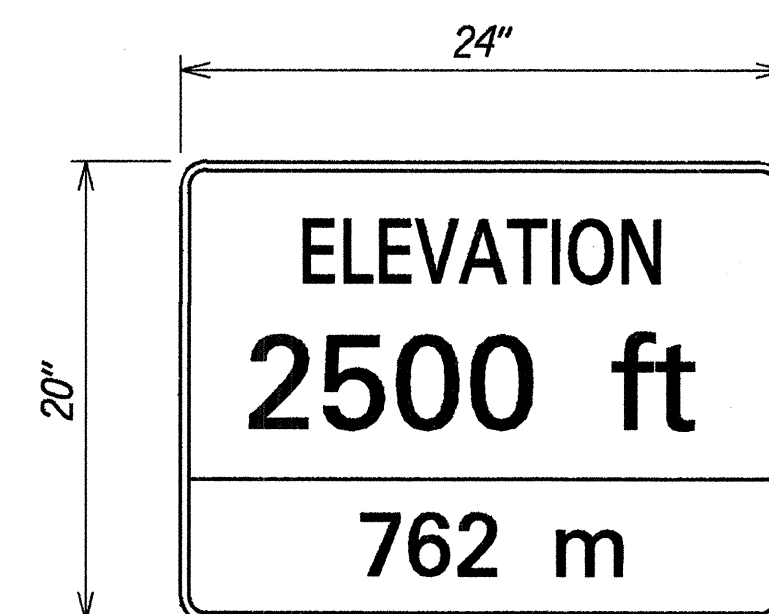


I-3

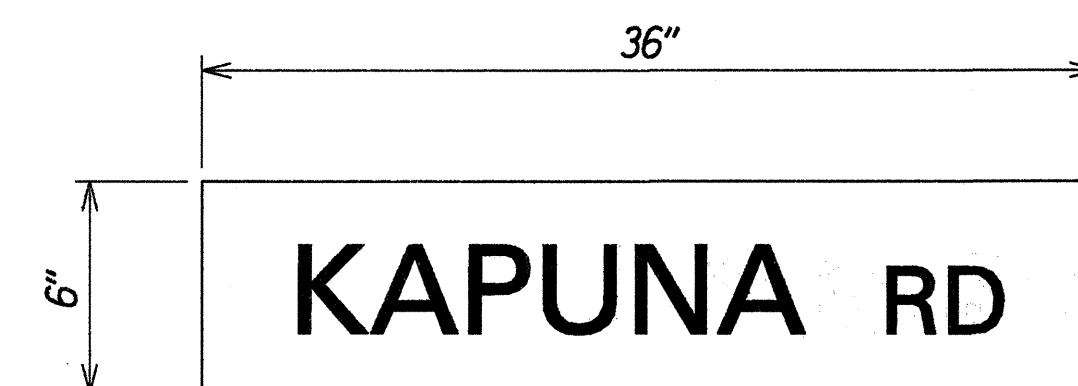


D3-1

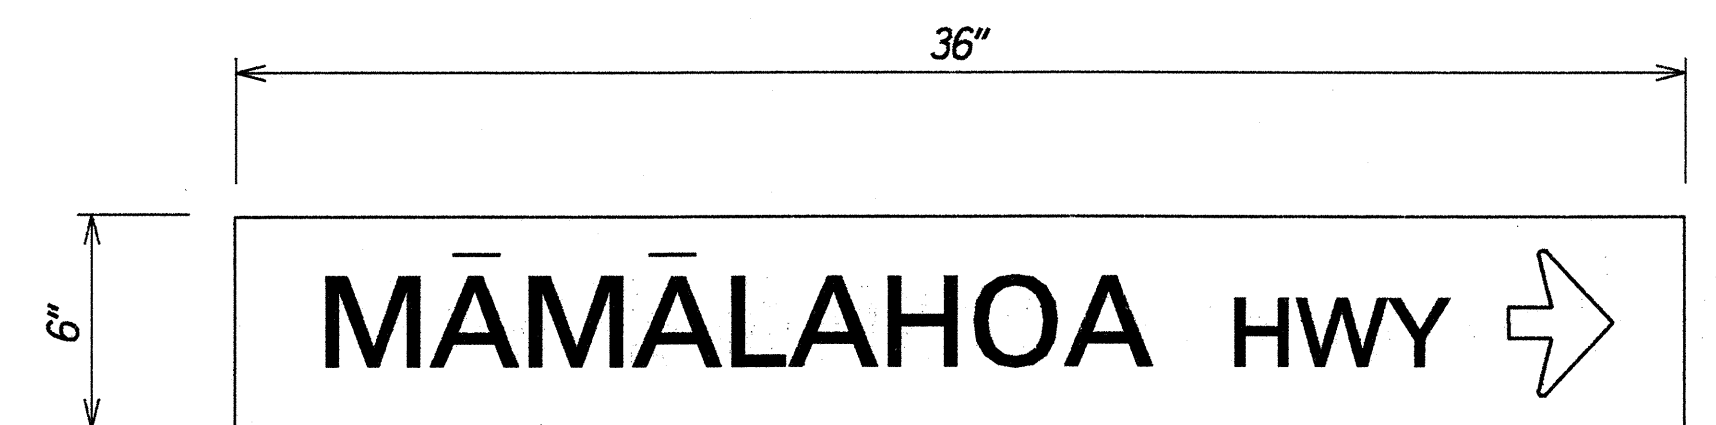


D3-2

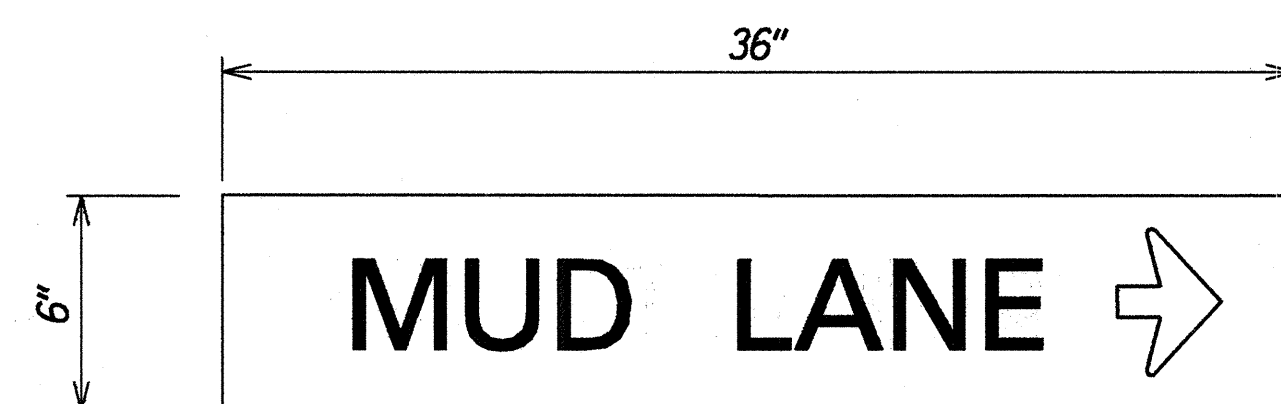


D3-2

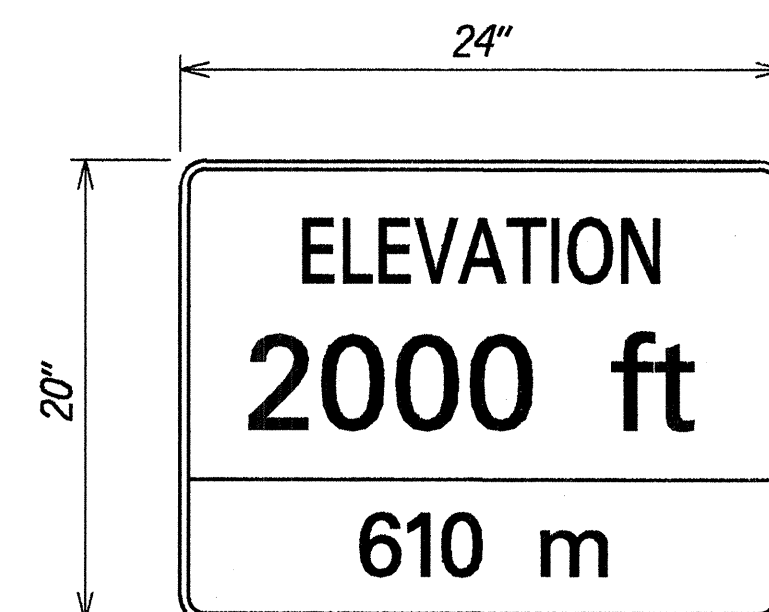


I-3

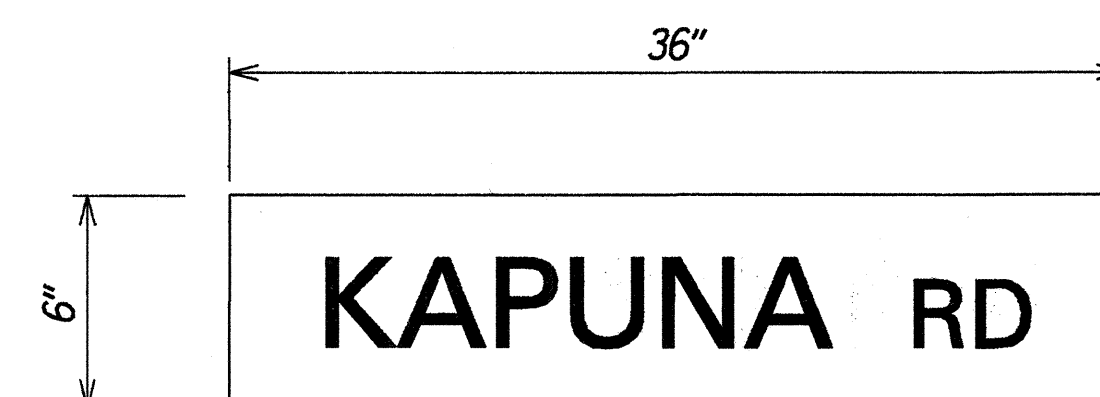


D3-2

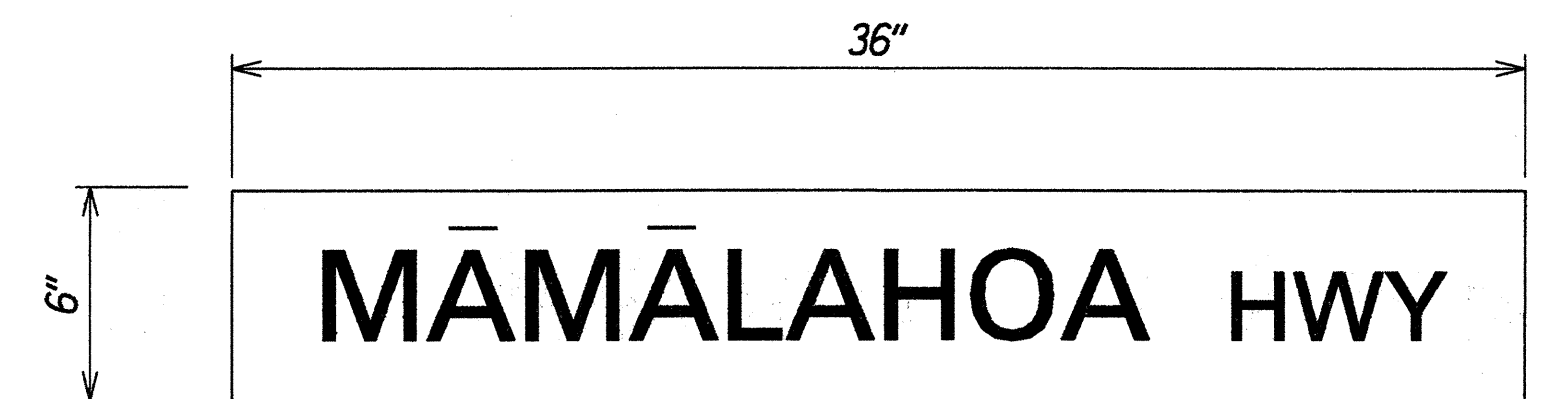


D3-1

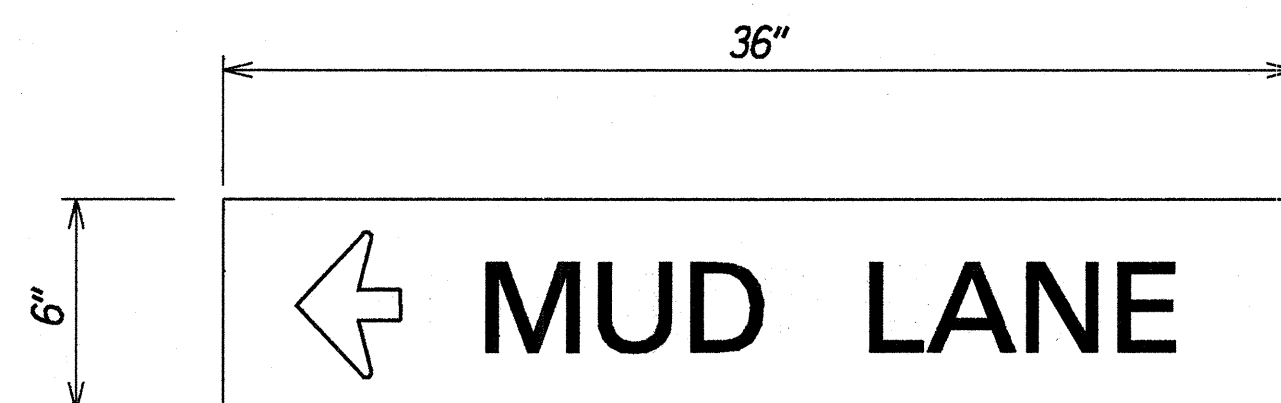


D3-2

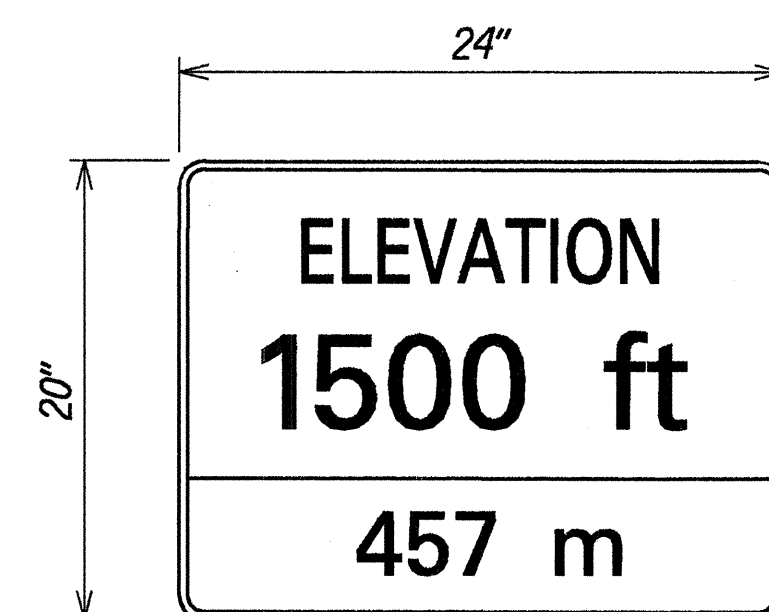

I-3

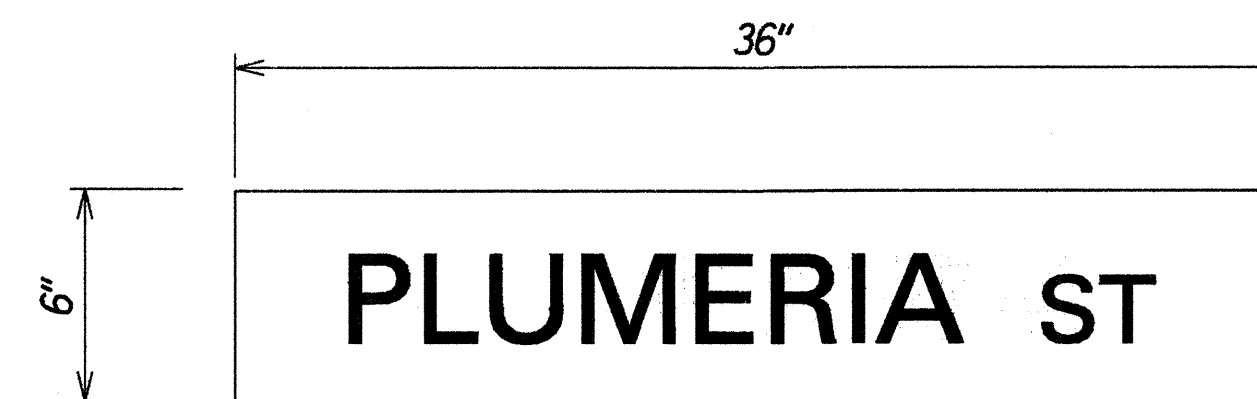

D3-1

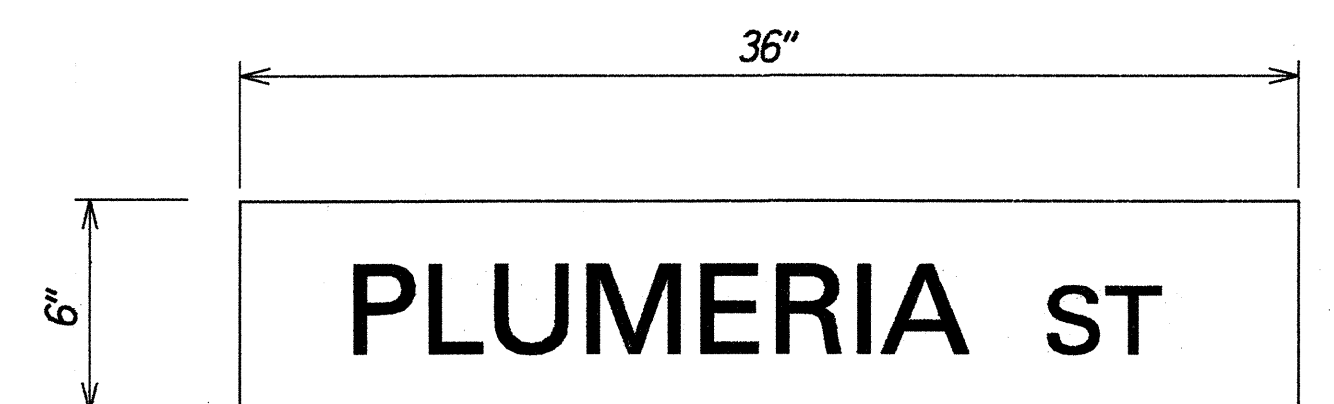

D3-2

ORIGINAL	SURVEY	DATE
PLAN	BY	BY
DESIGNED	BY	BY
QUANTITIES	BY	BY
CHECKED	BY	BY

STATE OF HAWAII
DEPARTMENT OF TRANSPORTATION
HIGHWAYS DIVISION

DESTINATION SIGN DETAILS

HAWAII BELT ROAD RESURFACING
MUD LANE TO HONOKA'A
PROJECT NO. 19F-01-97M

Scale: None Date: April, 1997

SHEET No. 1 OF 2 SHEETS

