



FED. ROAD DIST.	STATE	PROJ. NO.	FISCAL YEAR	SHEET NO.	TOTAL SHEETS
HAWAII	HAW.	19F-01-97M	1997	30	42

NOTES:

- Reflector markers located behind guardrail shall be installed with steelposts. At all other locations reflector markers with flexible delineator posts shall be installed.
- Exact location of Reflector Markers shall be determined in the field by the Engineer.

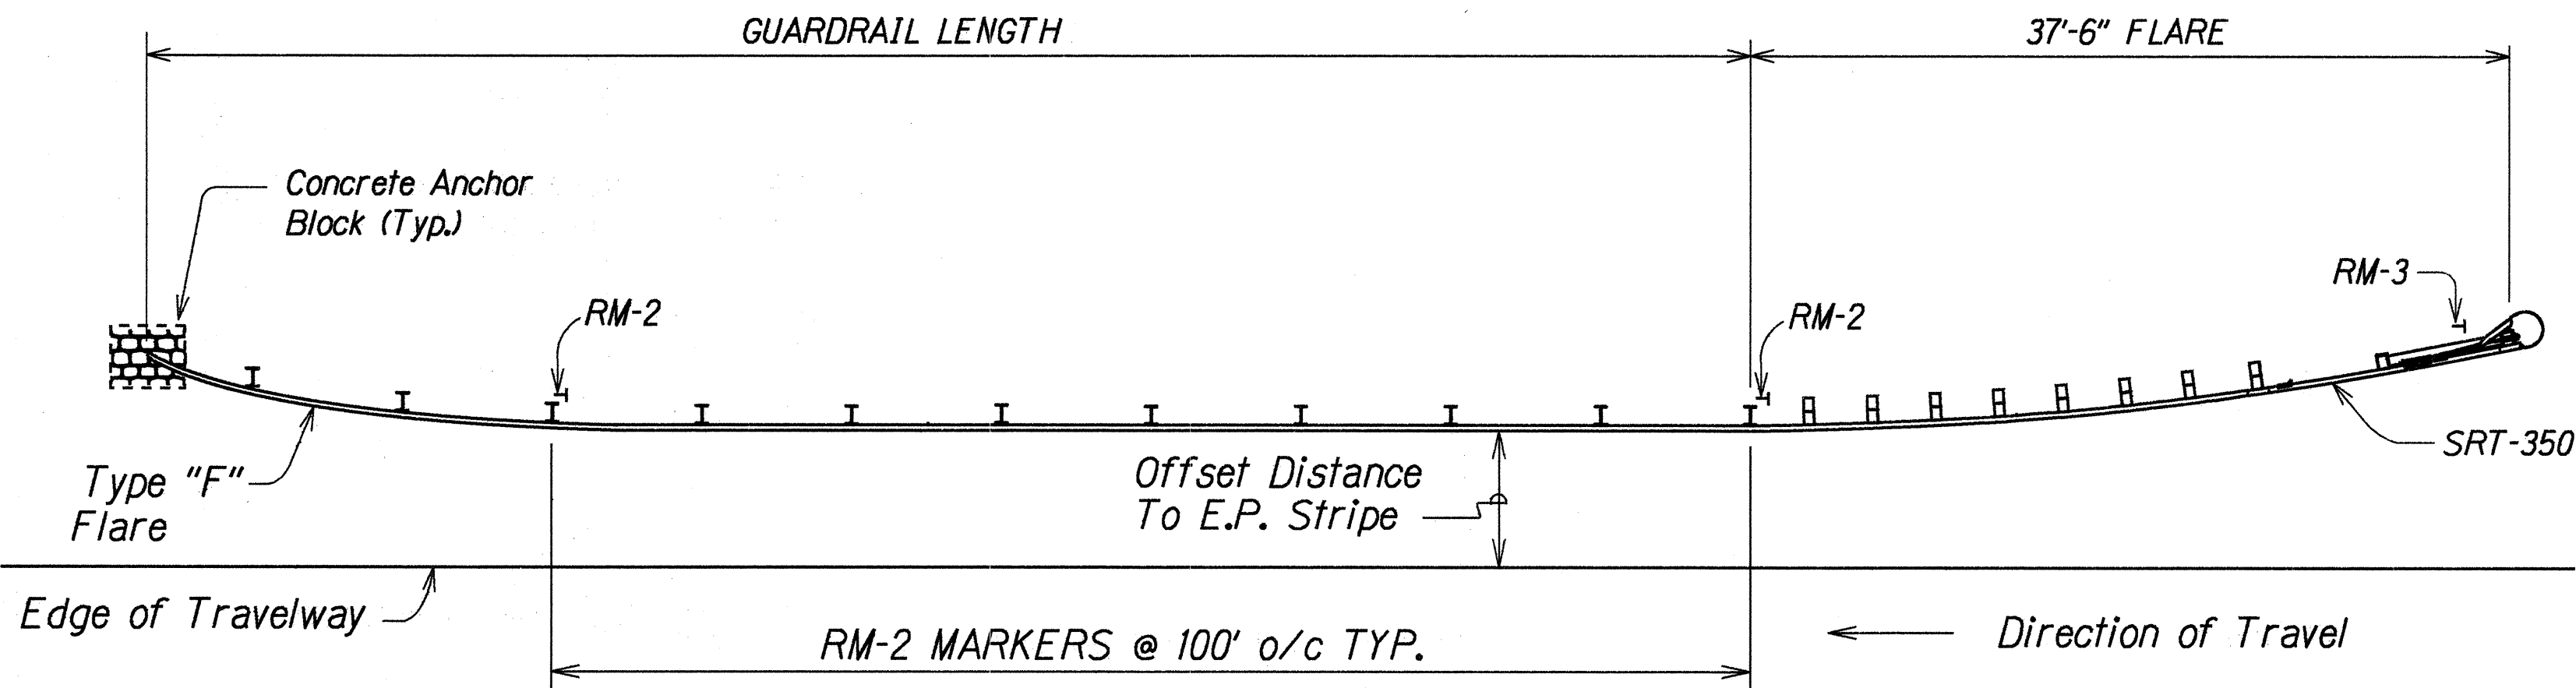

TYPICAL @ "SRT-350" & "F" END TREATMENT

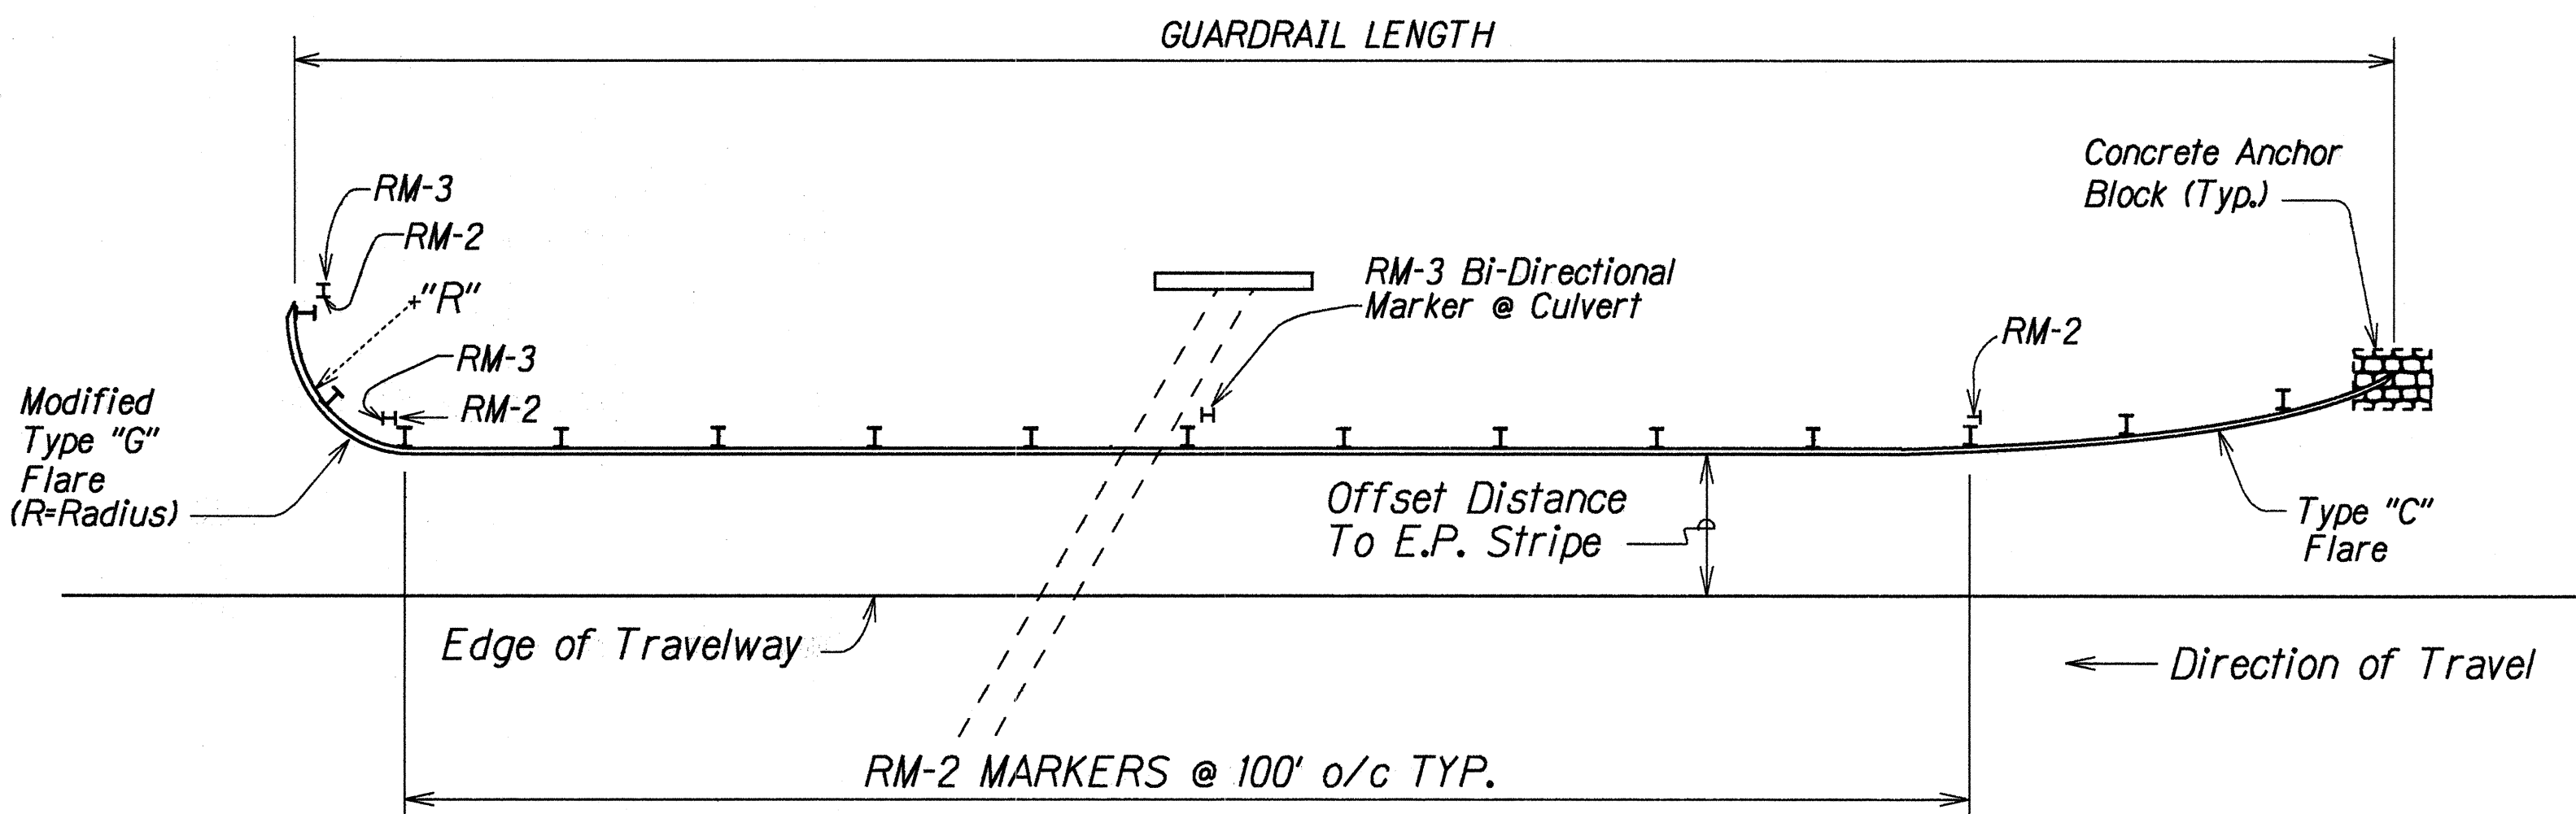

TYPICAL @ MODIFIED "G" & "C" END TREATMENT

TYPICAL GUARDRAIL REFLECTOR MARKER INSTALLATION

Not To Scale

ORIGINAL PLAN	SURVEY PLANNED BY	DATE
NOTES	DRAWN BY	
DESIGNED BY	TRACED BY	
QUANTITIES BY	CHECKED BY	

STATE OF HAWAII
DEPARTMENT OF TRANSPORTATION
HIGHWAYS DIVISION

**GUARDRAIL REFLECTOR
MARKER DETAIL**
HAWAII BELT ROAD RESURFACING
MUD LANE TO HONOKA'A
PROJECT NO. 19F-01-97M
Scale: As Shown Date: April, 1997
SHEET No. 1 OF 1 SHEETS