

INDEX TO DRAWINGS	
SHEET NO.	DESCRIPTION
1	TITLE SHEET
2	STANDARD PLANS SUMMARY
3	GENERAL NOTES
4	TYPICAL SECTION
5	BRIDGE OVERLAY DETAIL
6	PAVEMENT MARKING LEGEND AND NOTES
7-27	ROADWAY PLAN
28	MISCELLANEOUS SCHEDULE
29	RECONSTRUCTION AREA SCHEDULE AND DETAILS
30	GUARDRAIL REFLECTOR MARKER DETAIL
31-33	REFLECTOR AND OBJECT MARKER SCHEDULE
34-35	SIGN SCHEDULE
36-37	DESTINATION SIGN DETAILS
38-39	DRAINAGE DETAILS
40	TREE TRIMMING SECTION AND NOTES
41	TREE TRIMMING AND REMOVAL DETAILS
42	CONSTRUCTION SIGN PLAN AND SCHEDULE

STATE OF HAWAI'I

DEPARTMENT OF TRANSPORTATION

HIGHWAYS DIVISION

HONOLULU, HAWAI'I

PLANS FOR

HAWAI'I BELT ROAD RESURFACING





MUD LANE TO HONOKA'A

PROJECT NO. 19F-01-97M

DISTRICTS OF HĀMĀKUA & SOUTH KOHALA

ISLAND OF HAWAI'I

FED. ROAD DIST. NO.	STATE	PROJ. NO.	FISCAL YEAR	SHEET NO.	TOTAL SHEETS
HAWAI'I	HAW.	19F-01-97M	1997	1	42

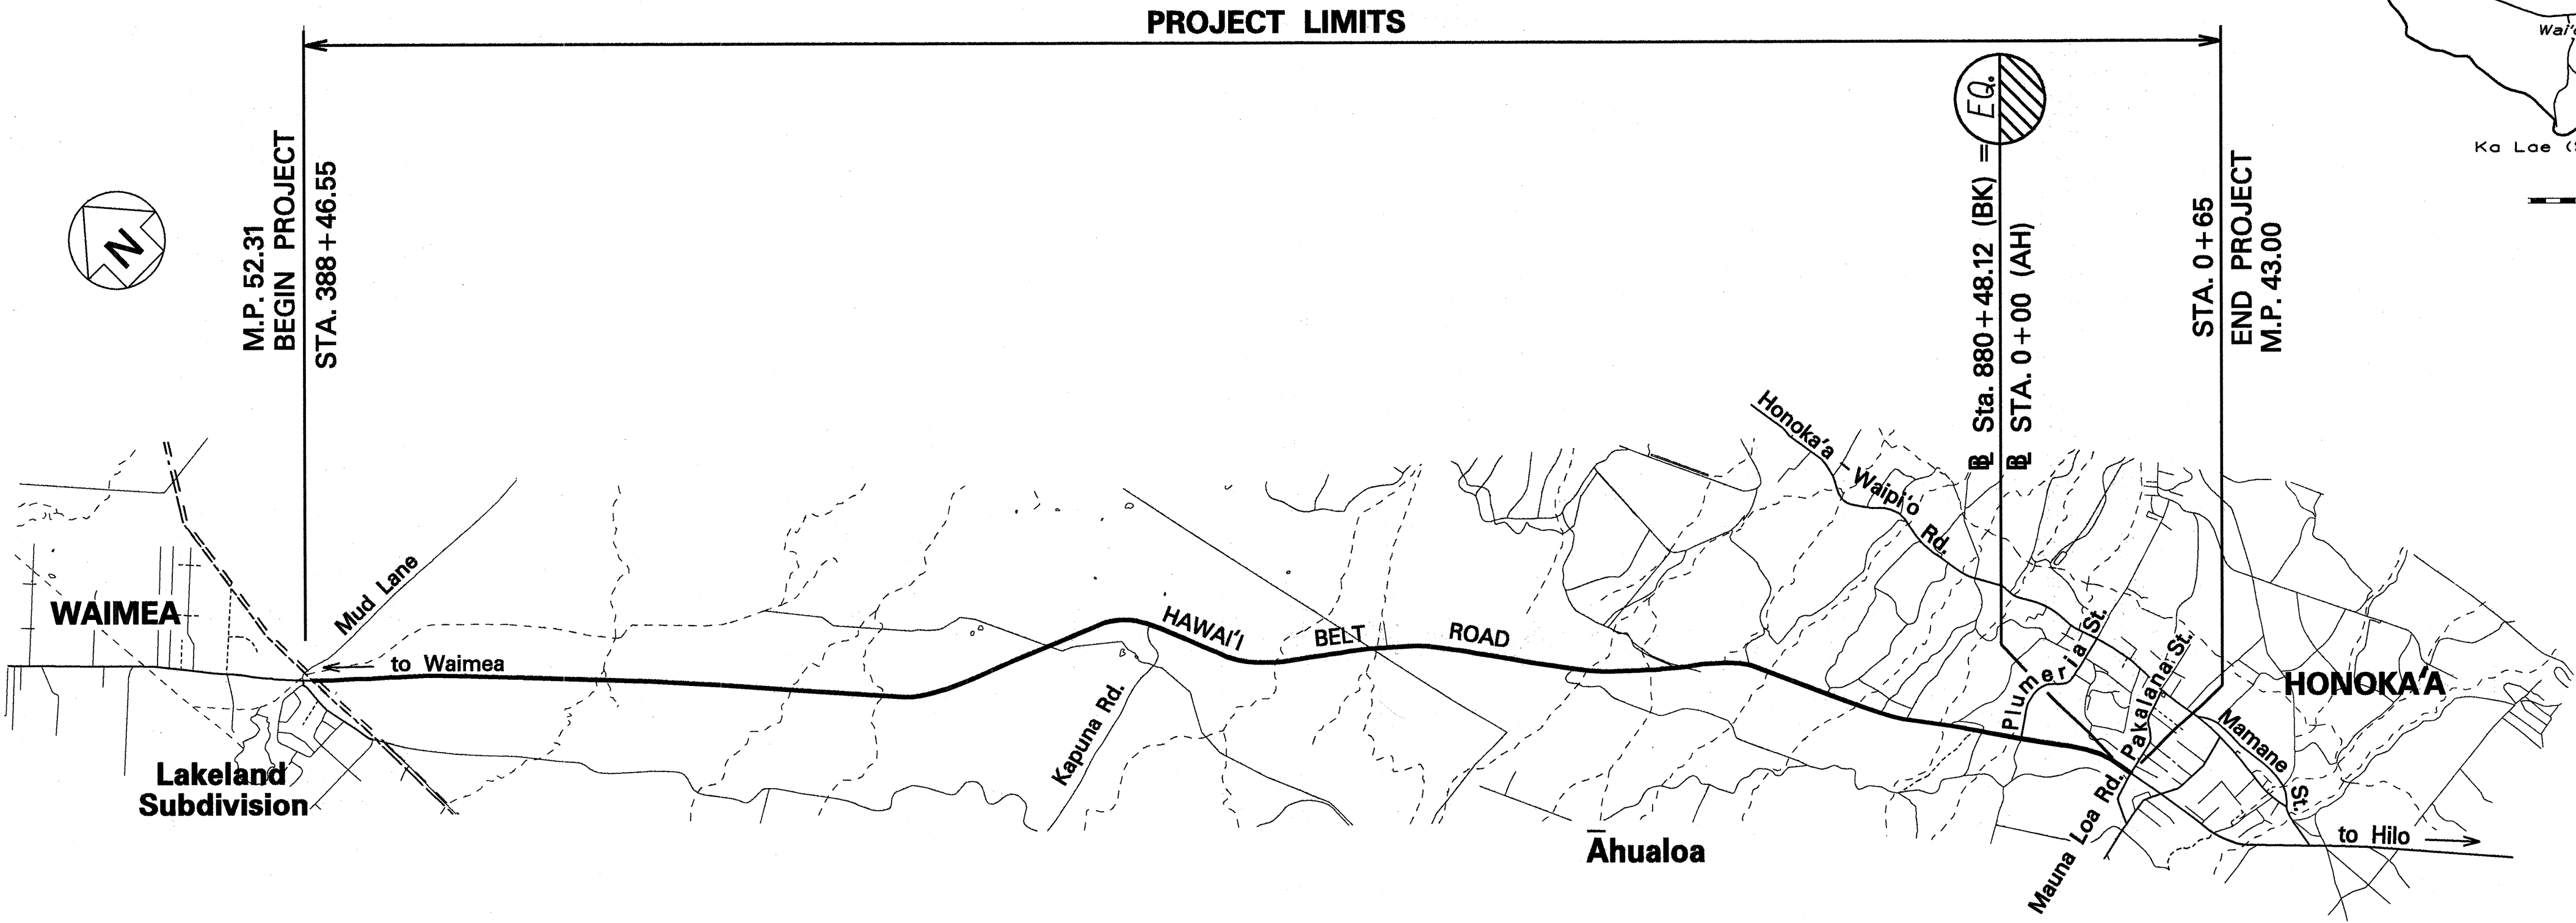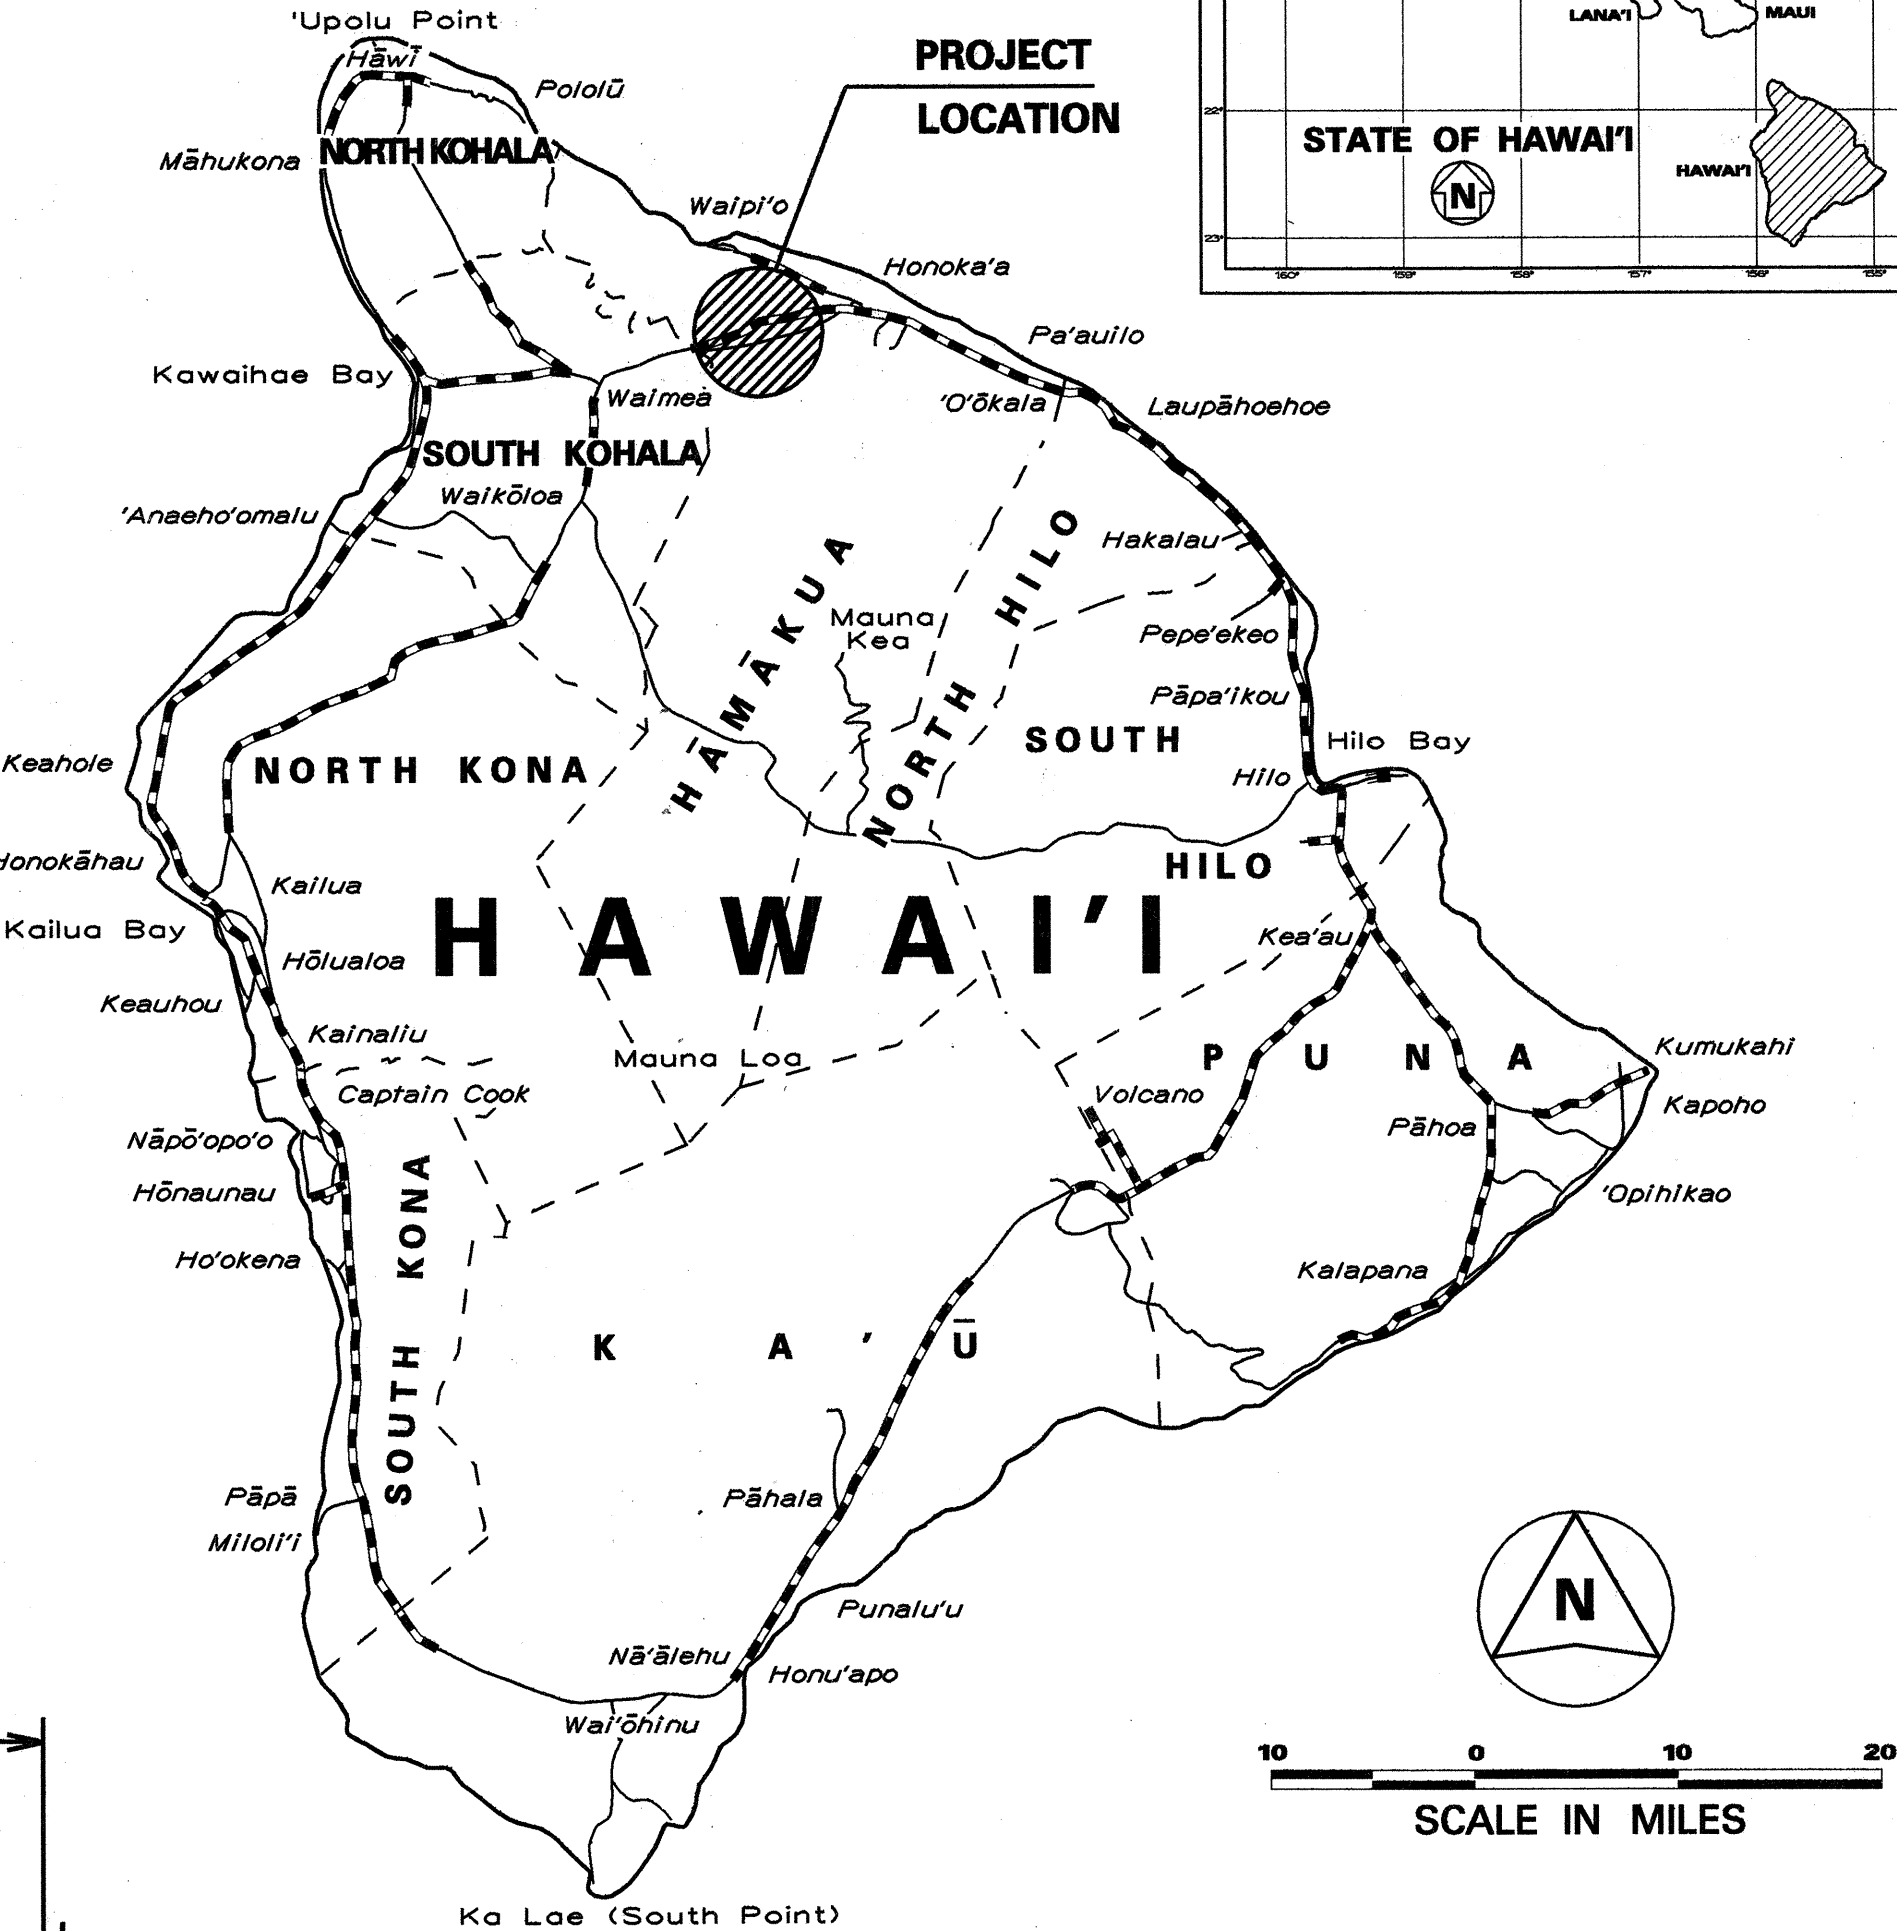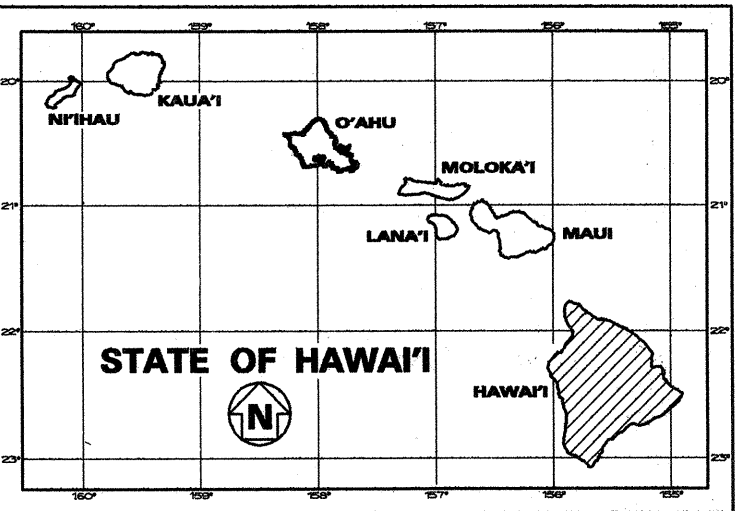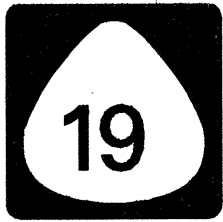

HAWAI'I DISTRICT

DESIGNED BY

KEVIN ITO

DATE

APR., 1997

587-2244

PHONE

P. S. & E. BY

LAYOUT PLAN

NET LENGTH OF PROJECT.....9.37 MILES

DEPARTMENT OF TRANSPORTATION

STATE OF HAWAI'I

APPROVED:

DIR. OF TRANSPORTATION

DATE

4/29/97