
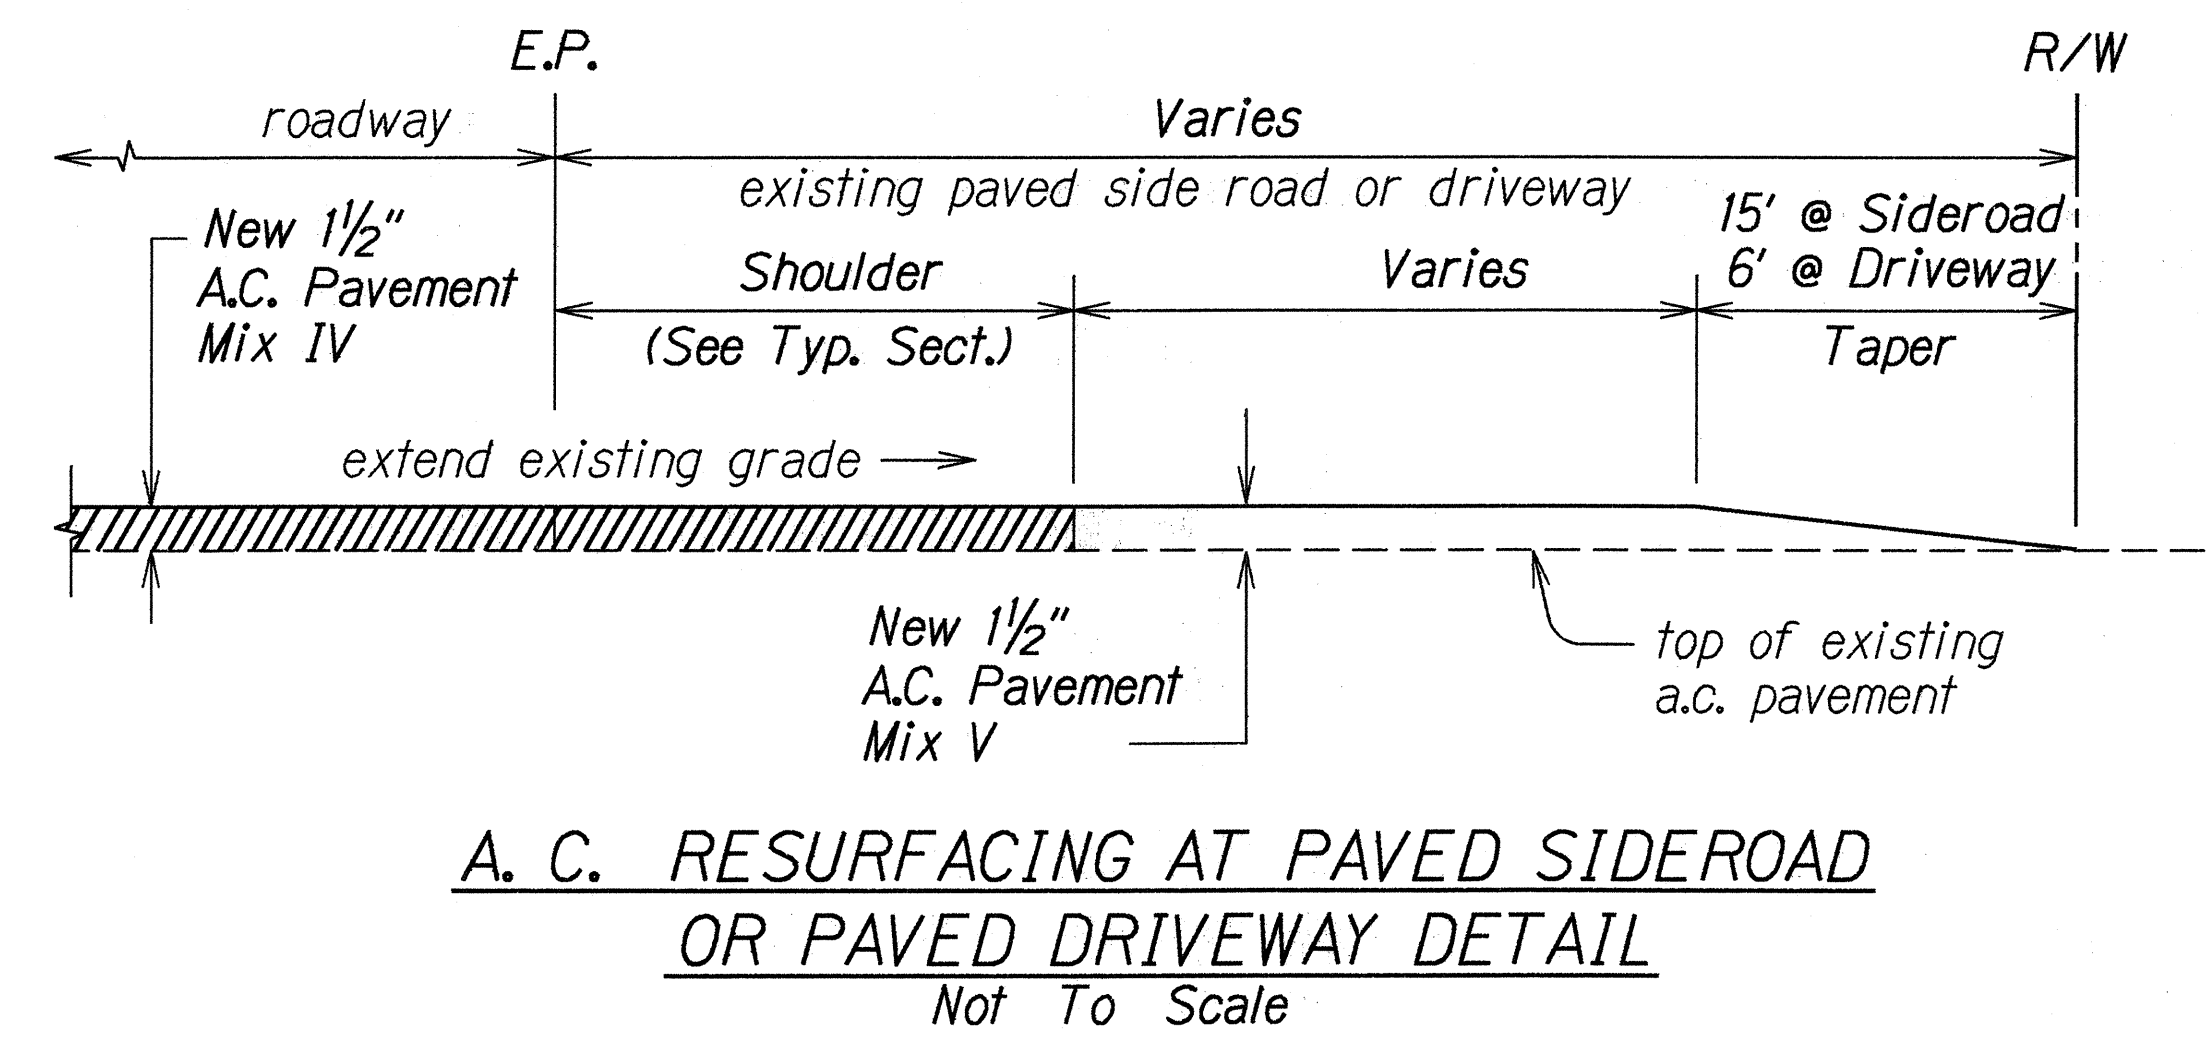
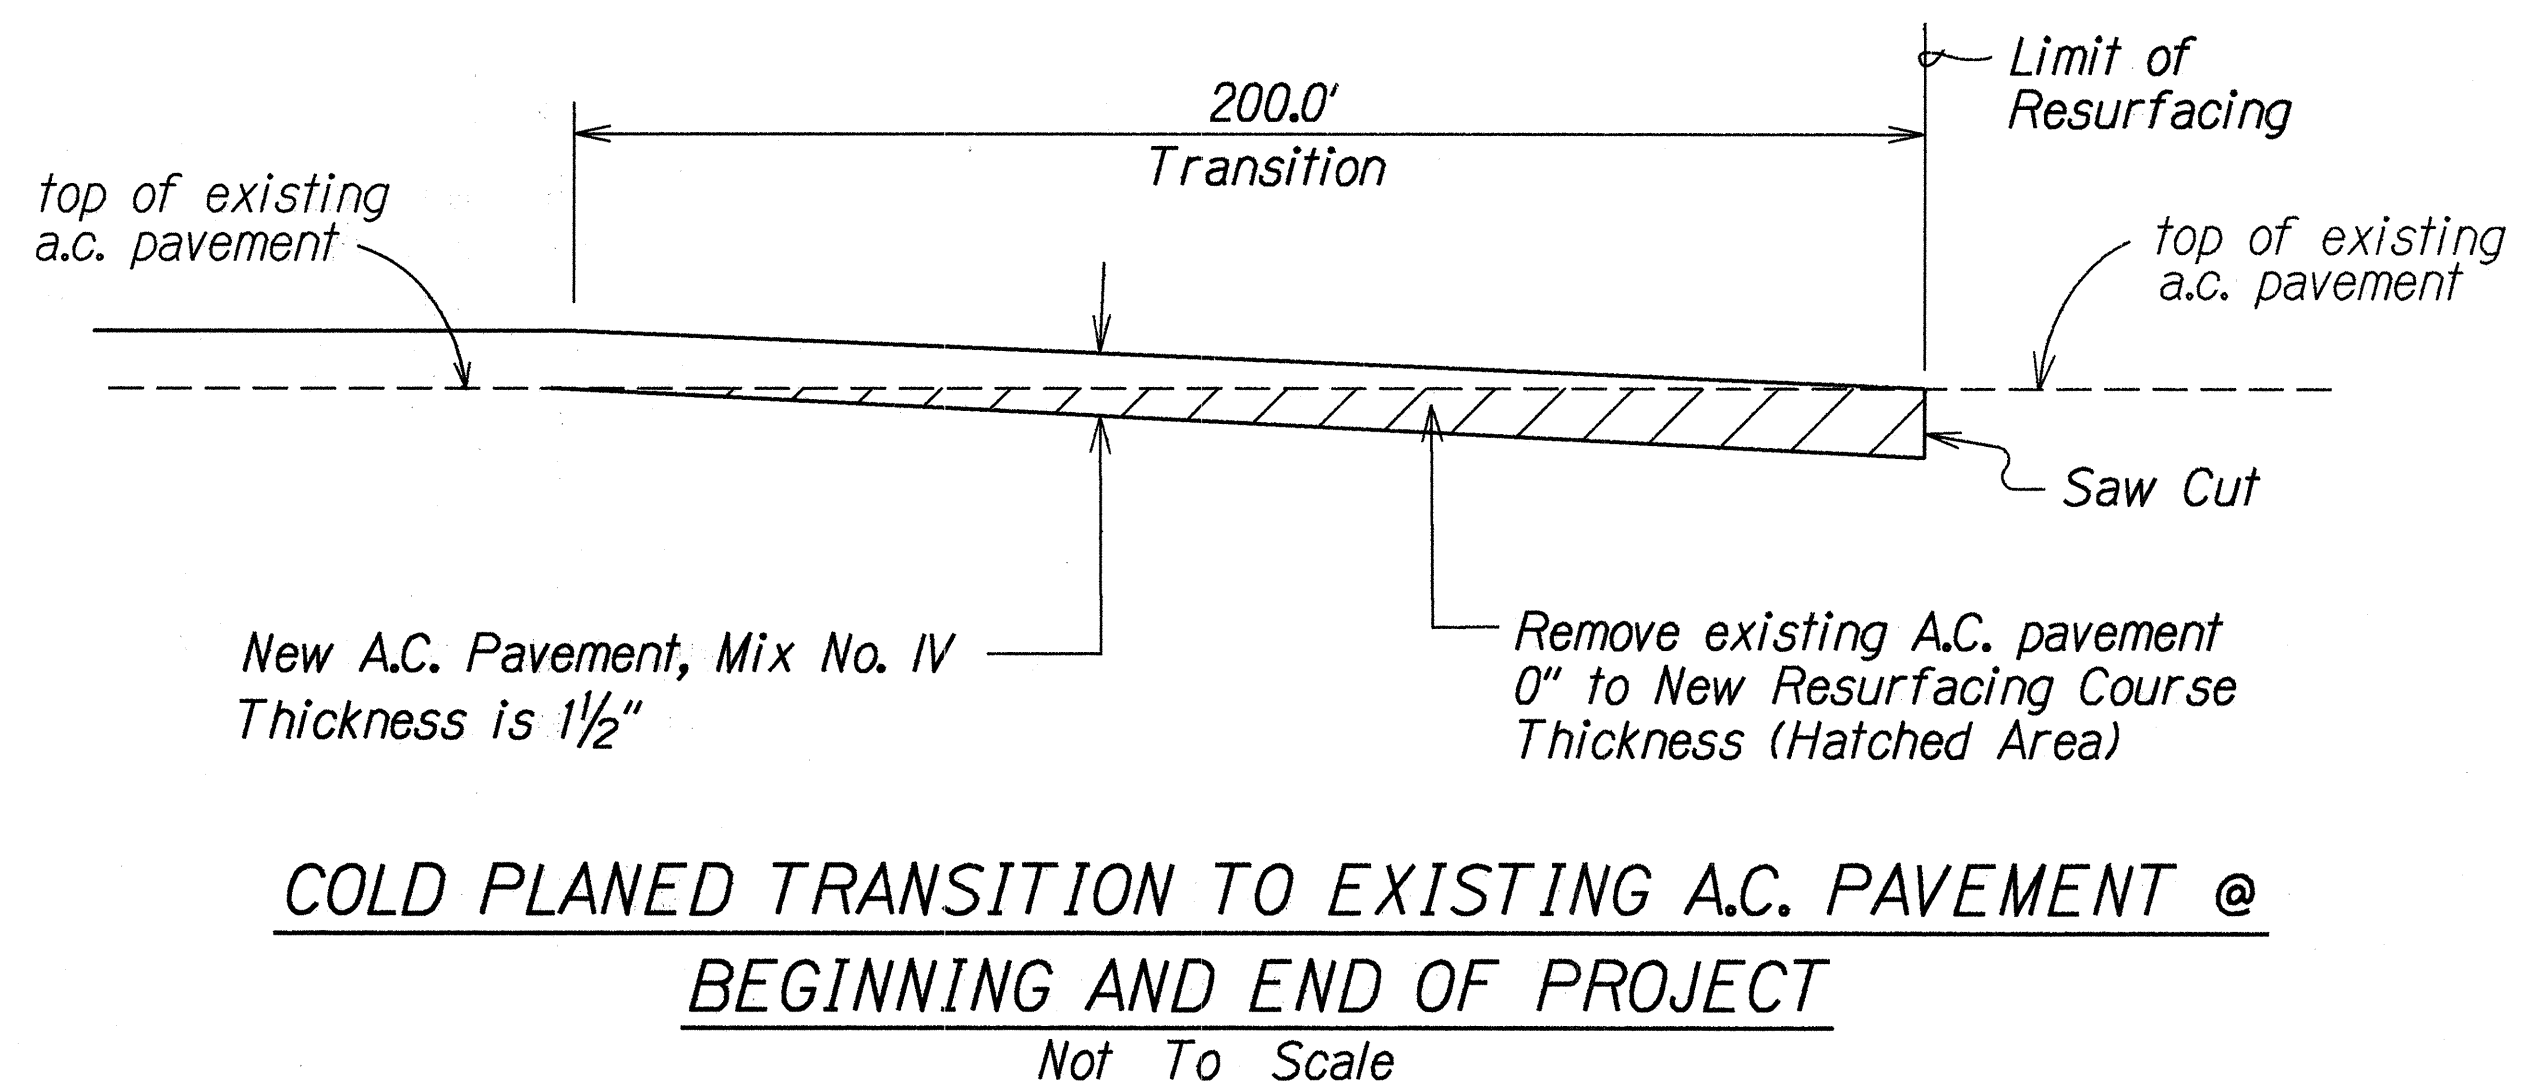
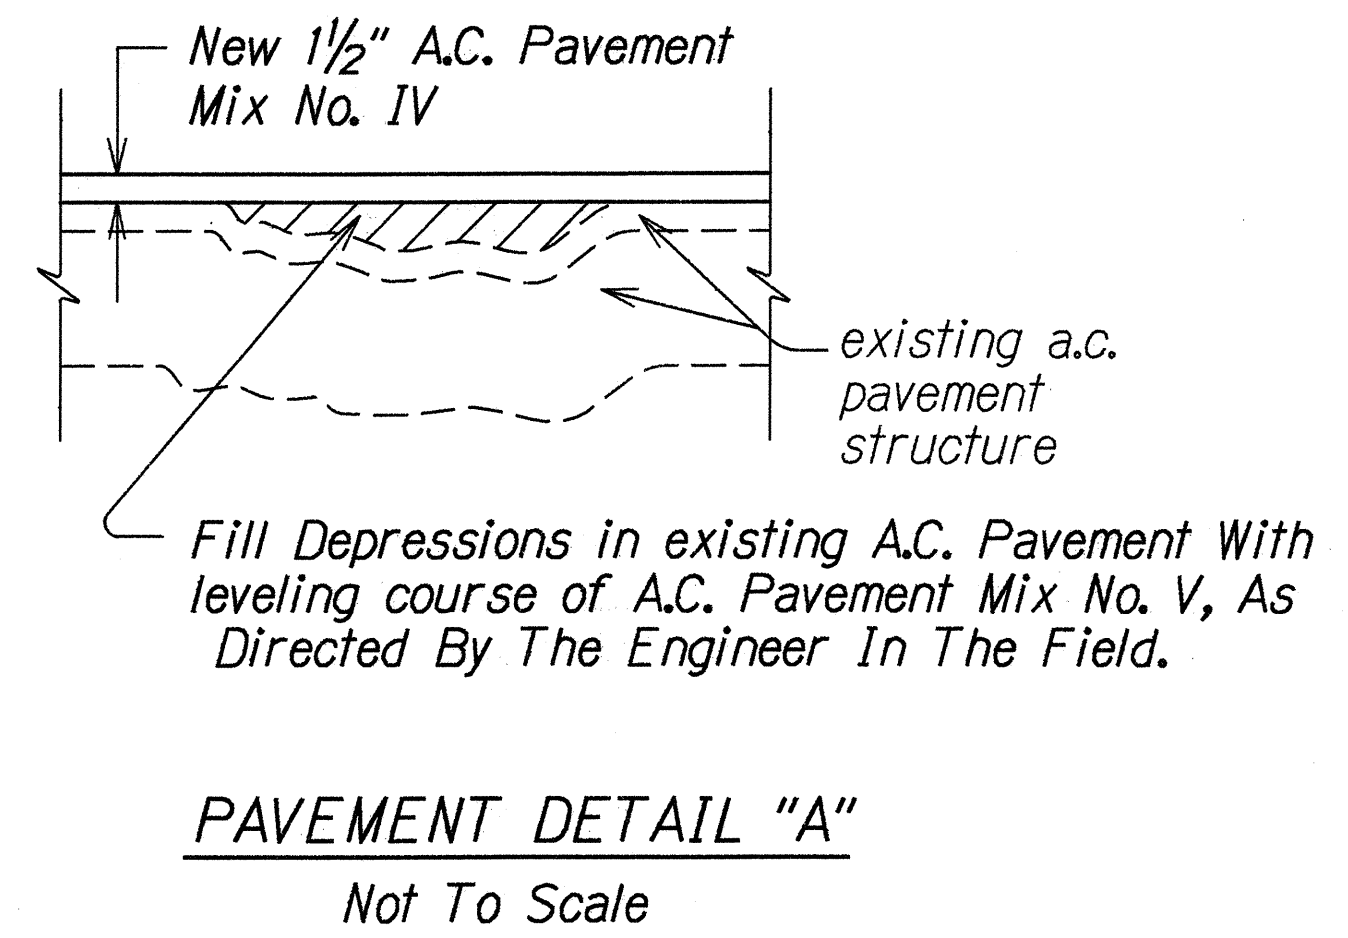


FED. ROAD DIST.	STATE	PROJ. NO.	FISCAL YEAR	SHEET NO.	TOTAL SHEETS
HAWAII	HAW.	19F-01-97M	1997	4	42

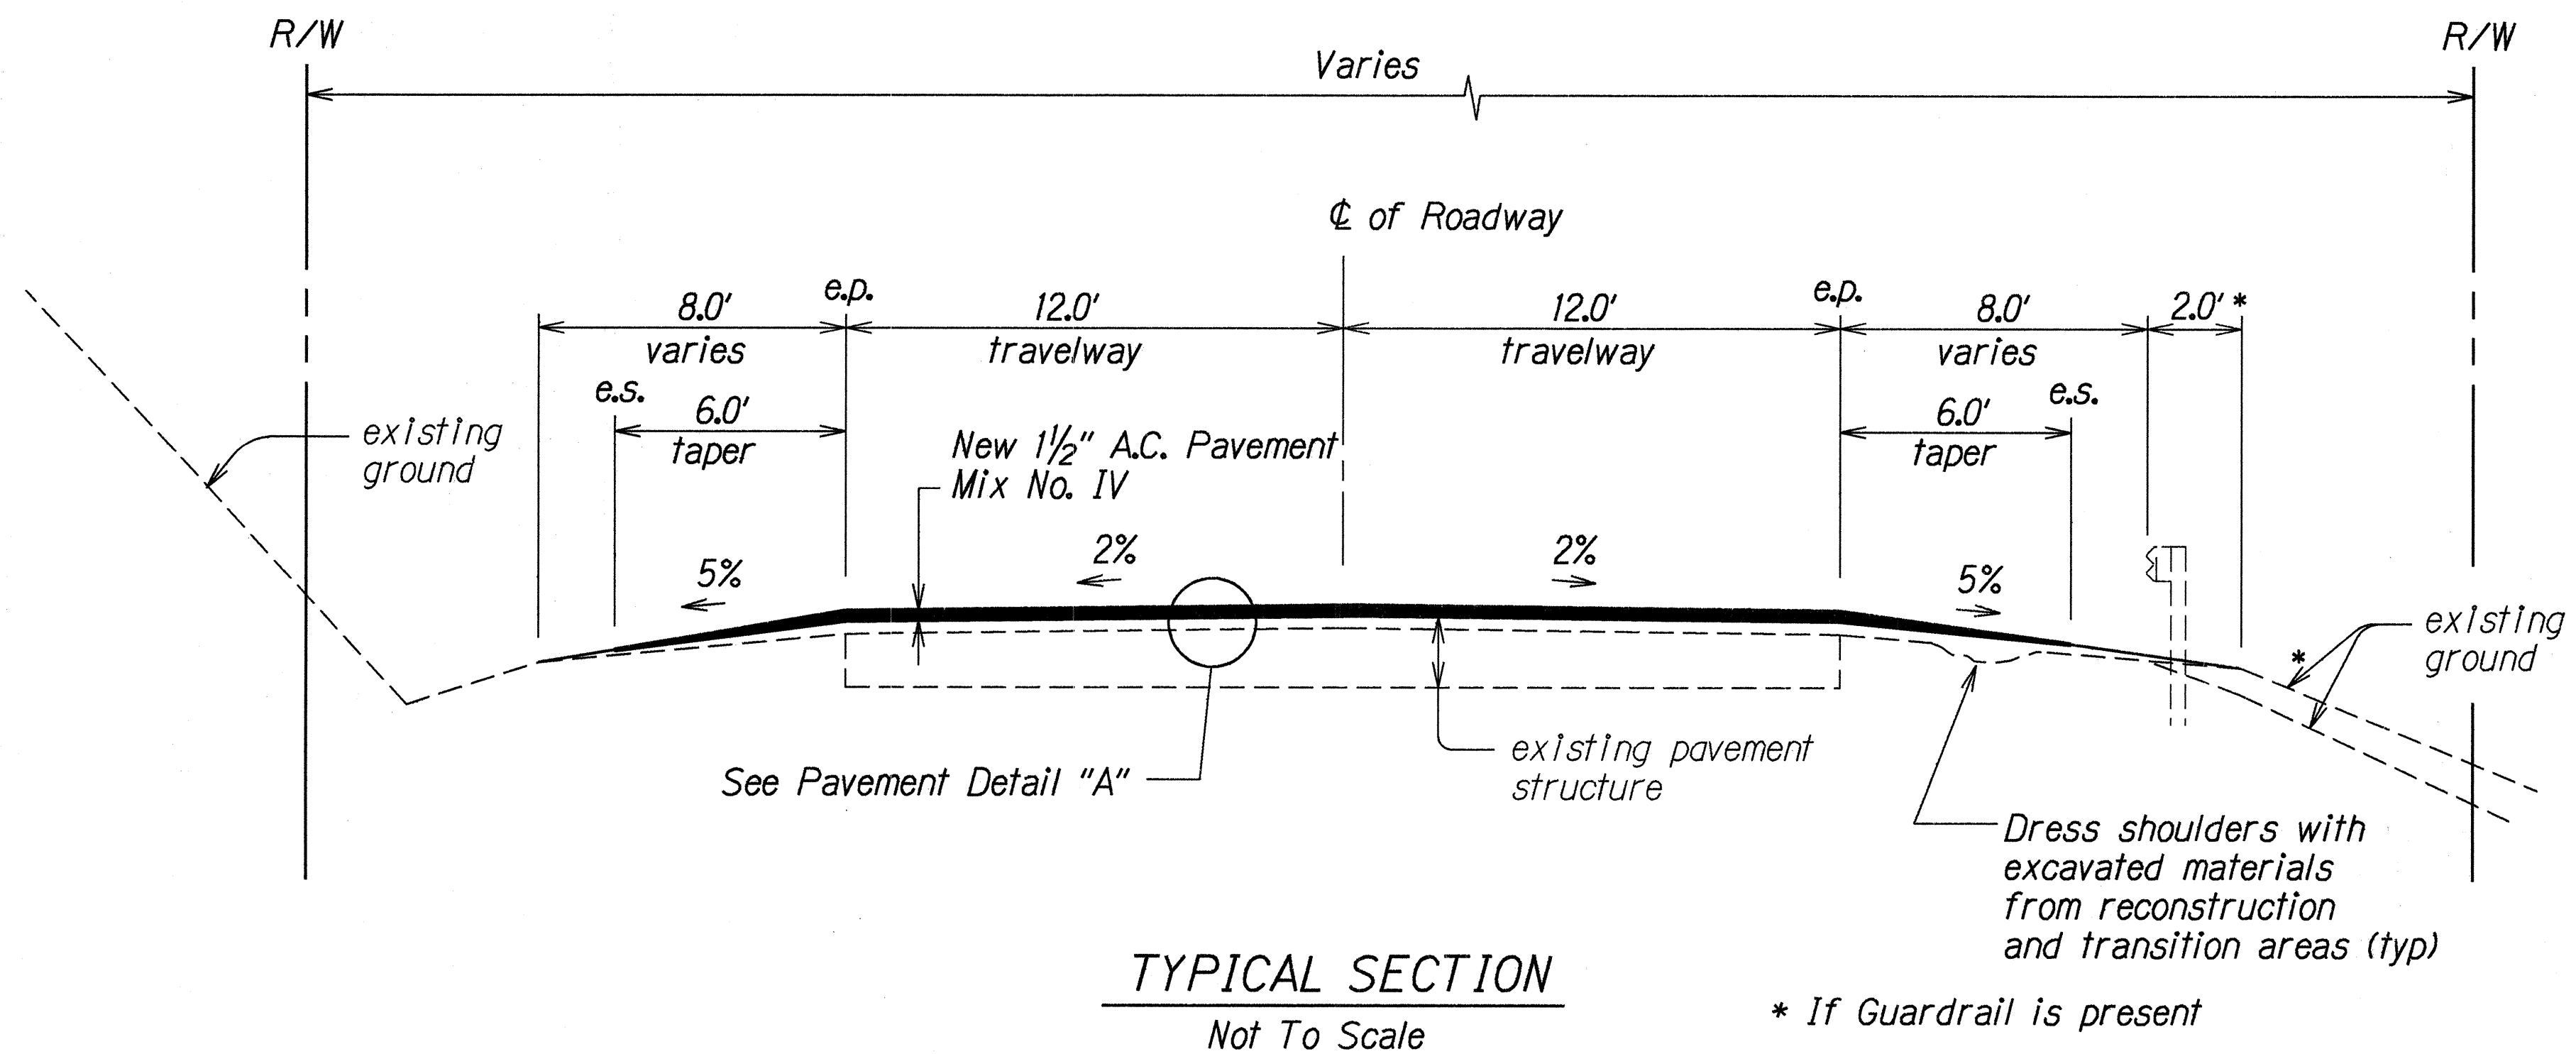

ORIGINAL PLAN	SURVEY PLATTED BY	DATE
	DRAWN BY	
	DESIGNED BY	
	CHECKED BY	
	APPROVED BY	

STATE OF HAWAII  
DEPARTMENT OF TRANSPORTATION  
HIGHWAYS DIVISION

**TYPICAL SECTION**  
HAWAII BELT ROAD RESURFACING  
MUD LANE TO HONOKA'A  
PROJECT NO. 19F-01-97M

Scale: As Shown  
Date: April, 1997

SHEET No. 1 OF 1 SHEETS