
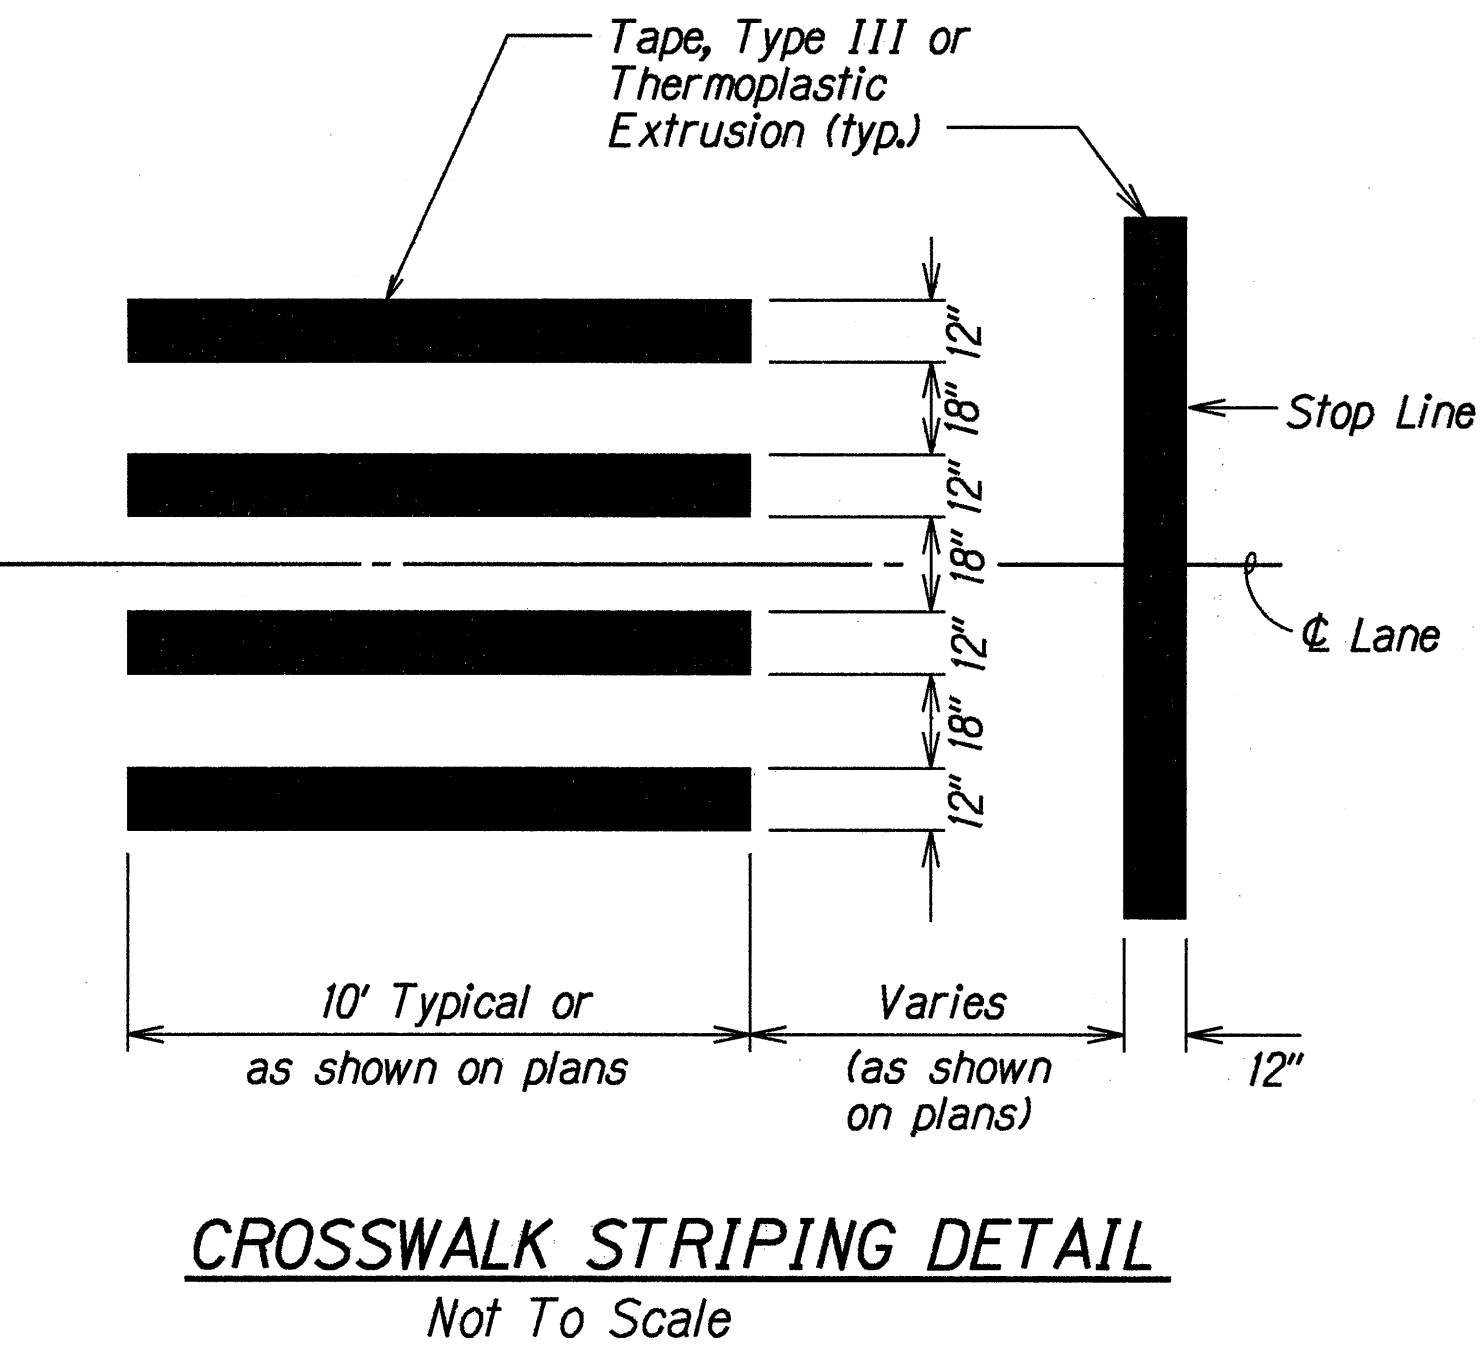


FED. ROAD DIST. NO.	STATE	PROJ. NO.	FISCAL YEAR	SHEET NO.	TOTAL SHEETS
HAWAII	HAW.	19A-01-97M	1997	17	29

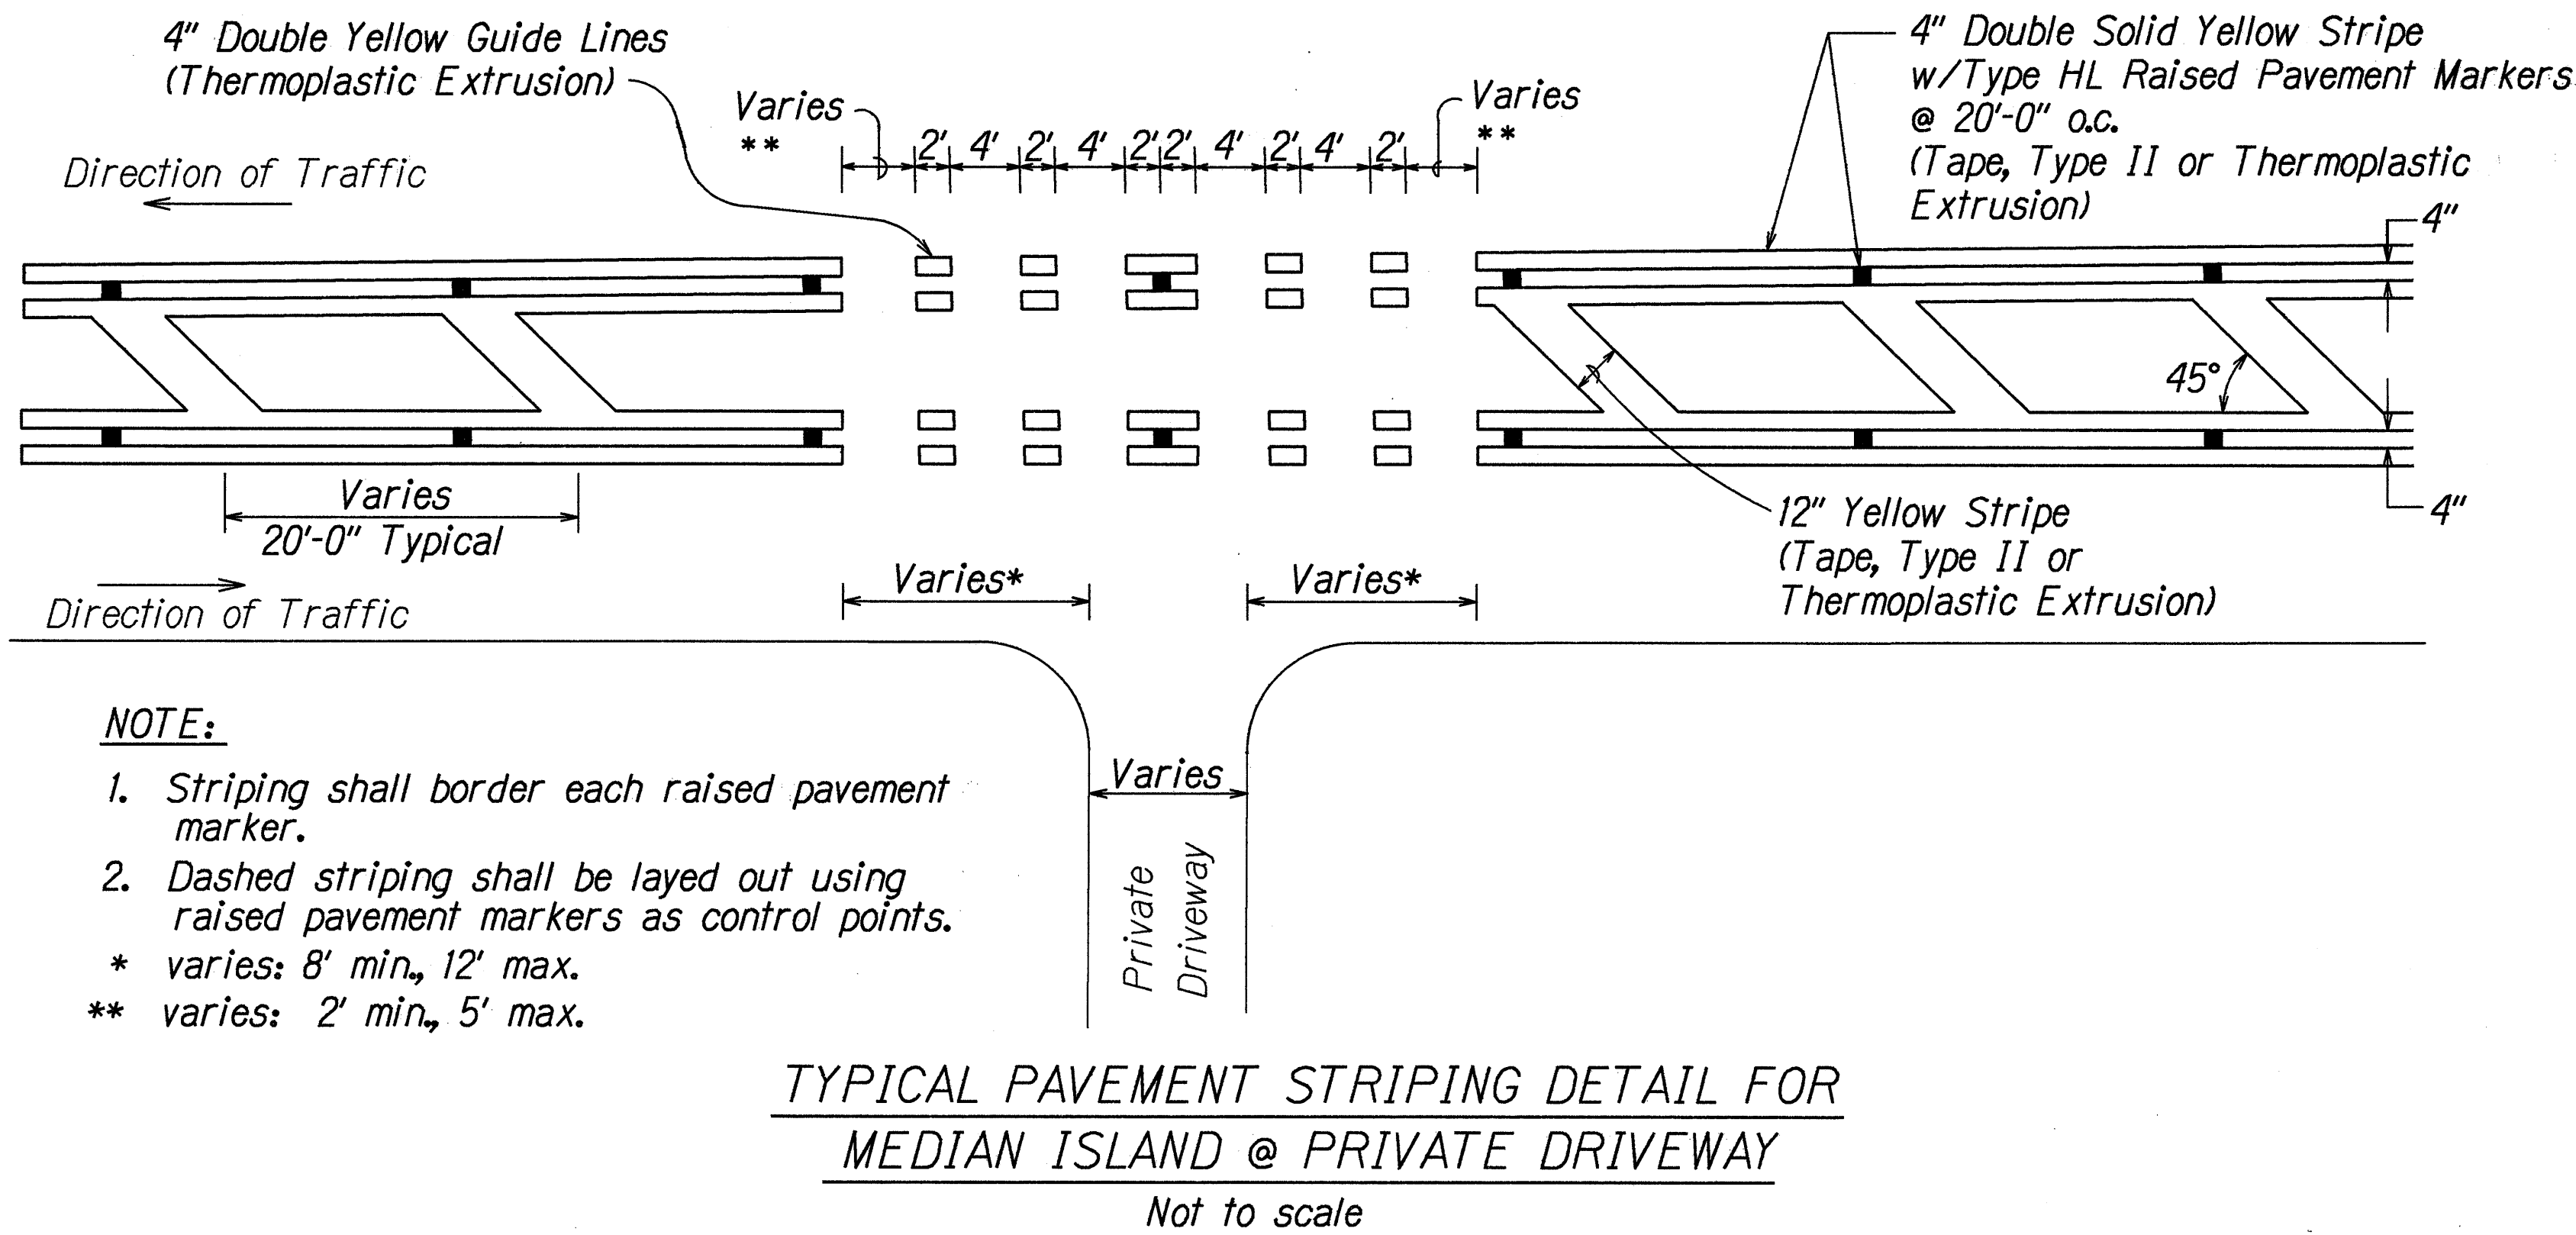

ORIGINAL PLAN	SURVEY PLOTTED BY	DATE
PLAN	DRAWN BY	5/12/97
NOTE BOOK	TRACED BY	
NOTES	CHECKED BY	
QUANTITIES BY		
CHECKED BY		

STATE OF HAWAII  
DEPARTMENT OF TRANSPORTATION  
HIGHWAYS DIVISION

**PAVEMENT MARKING  
DETAILS**

QUEEN KA'AHUMANU HIGHWAY RESURFACING  
PALANI ROAD TO HONOKOHAU HARBOR  
PROJECT NO. 19A-01-97M

Scale: None
Date: May, 1997

SHEET No. 1 OF 1 SHEETS