




FED. ROAD DIST. NO.	STATE	PROJ. NO.	FISCAL YEAR	SHEET NO.	TOTAL SHEETS
HAWAII	HAW.	19A-01-97M	1997	22	29

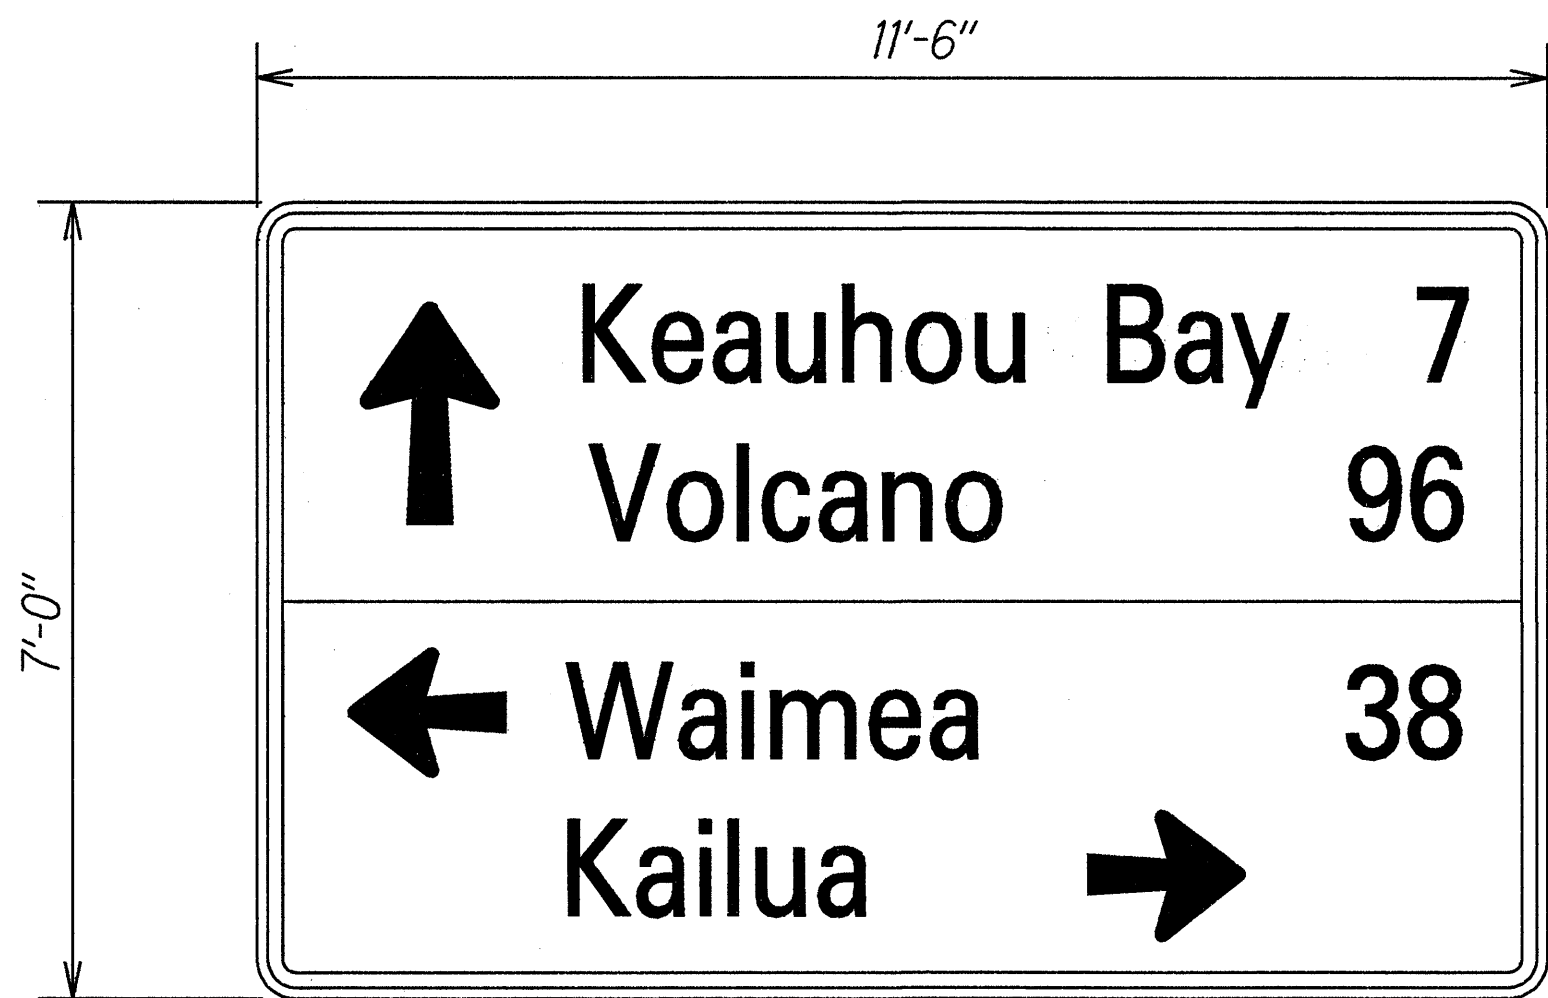


D1-4

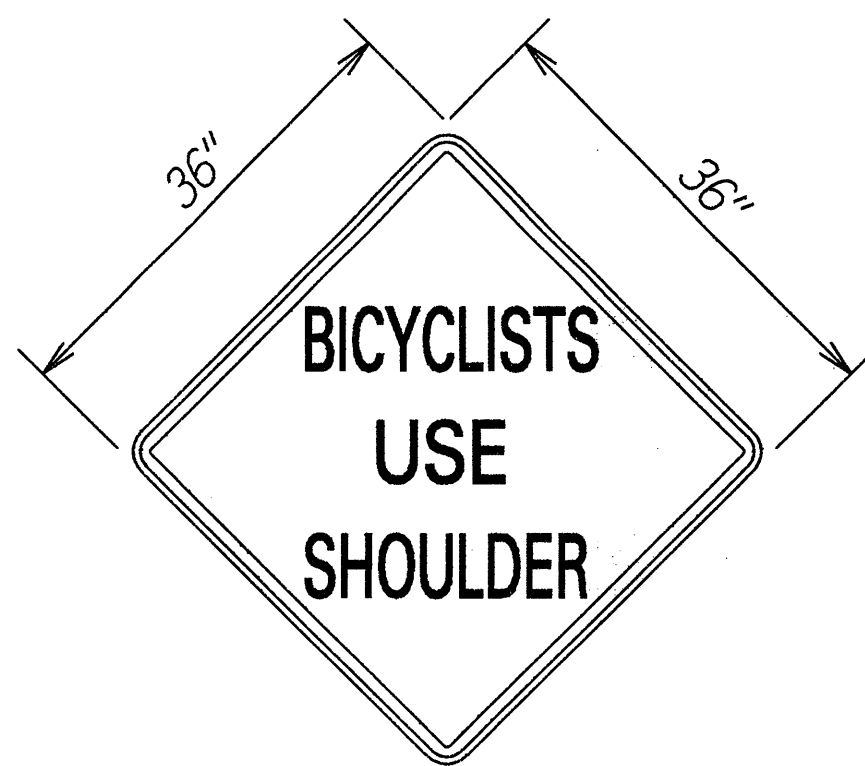


W (BICYCLISTS USE SHOULDER)
(36" X 36")

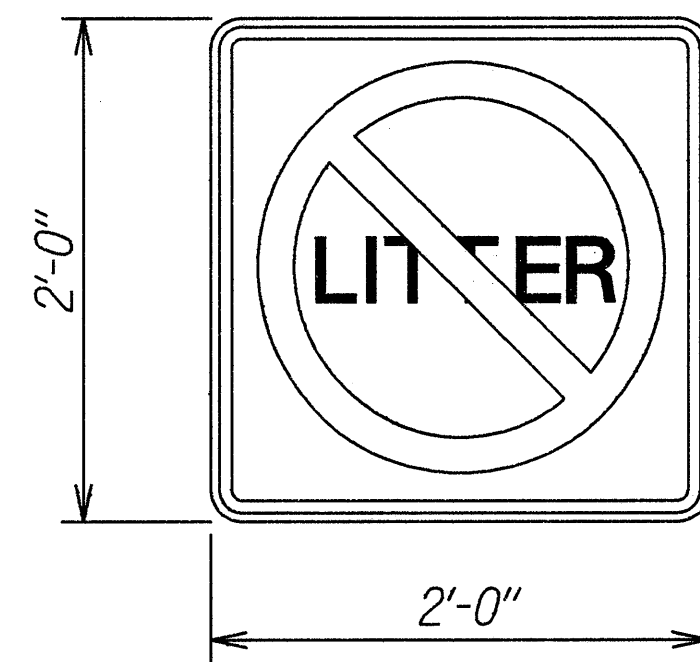


I-1

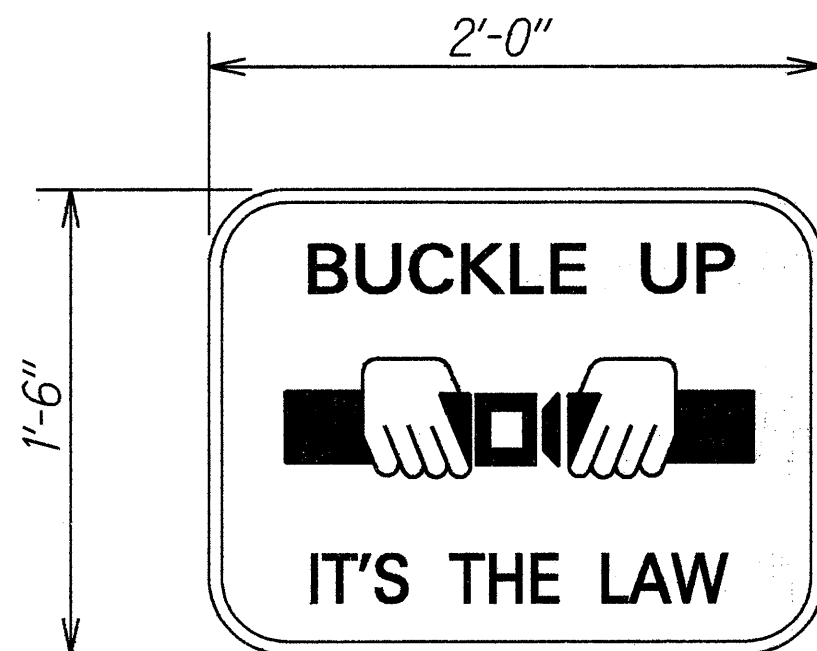


R16-1A

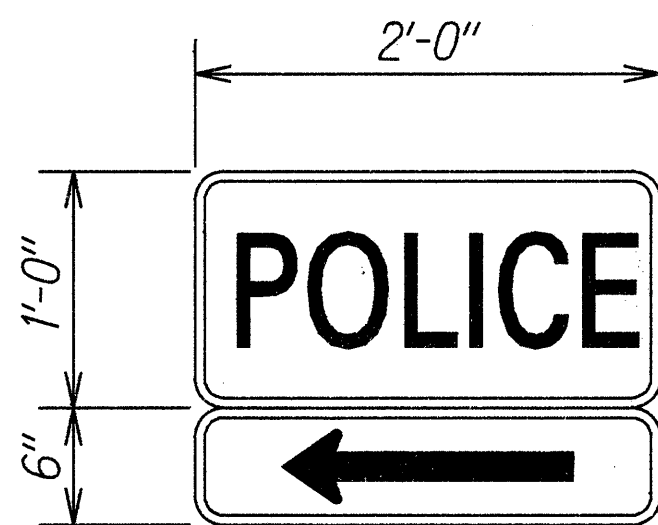


I-2

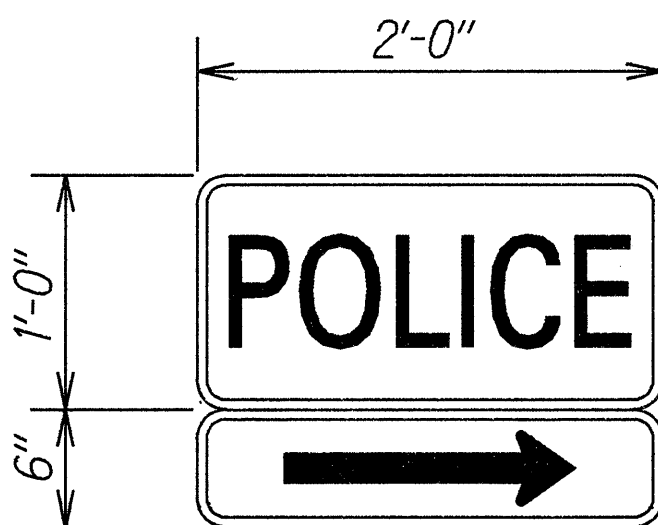


I-2

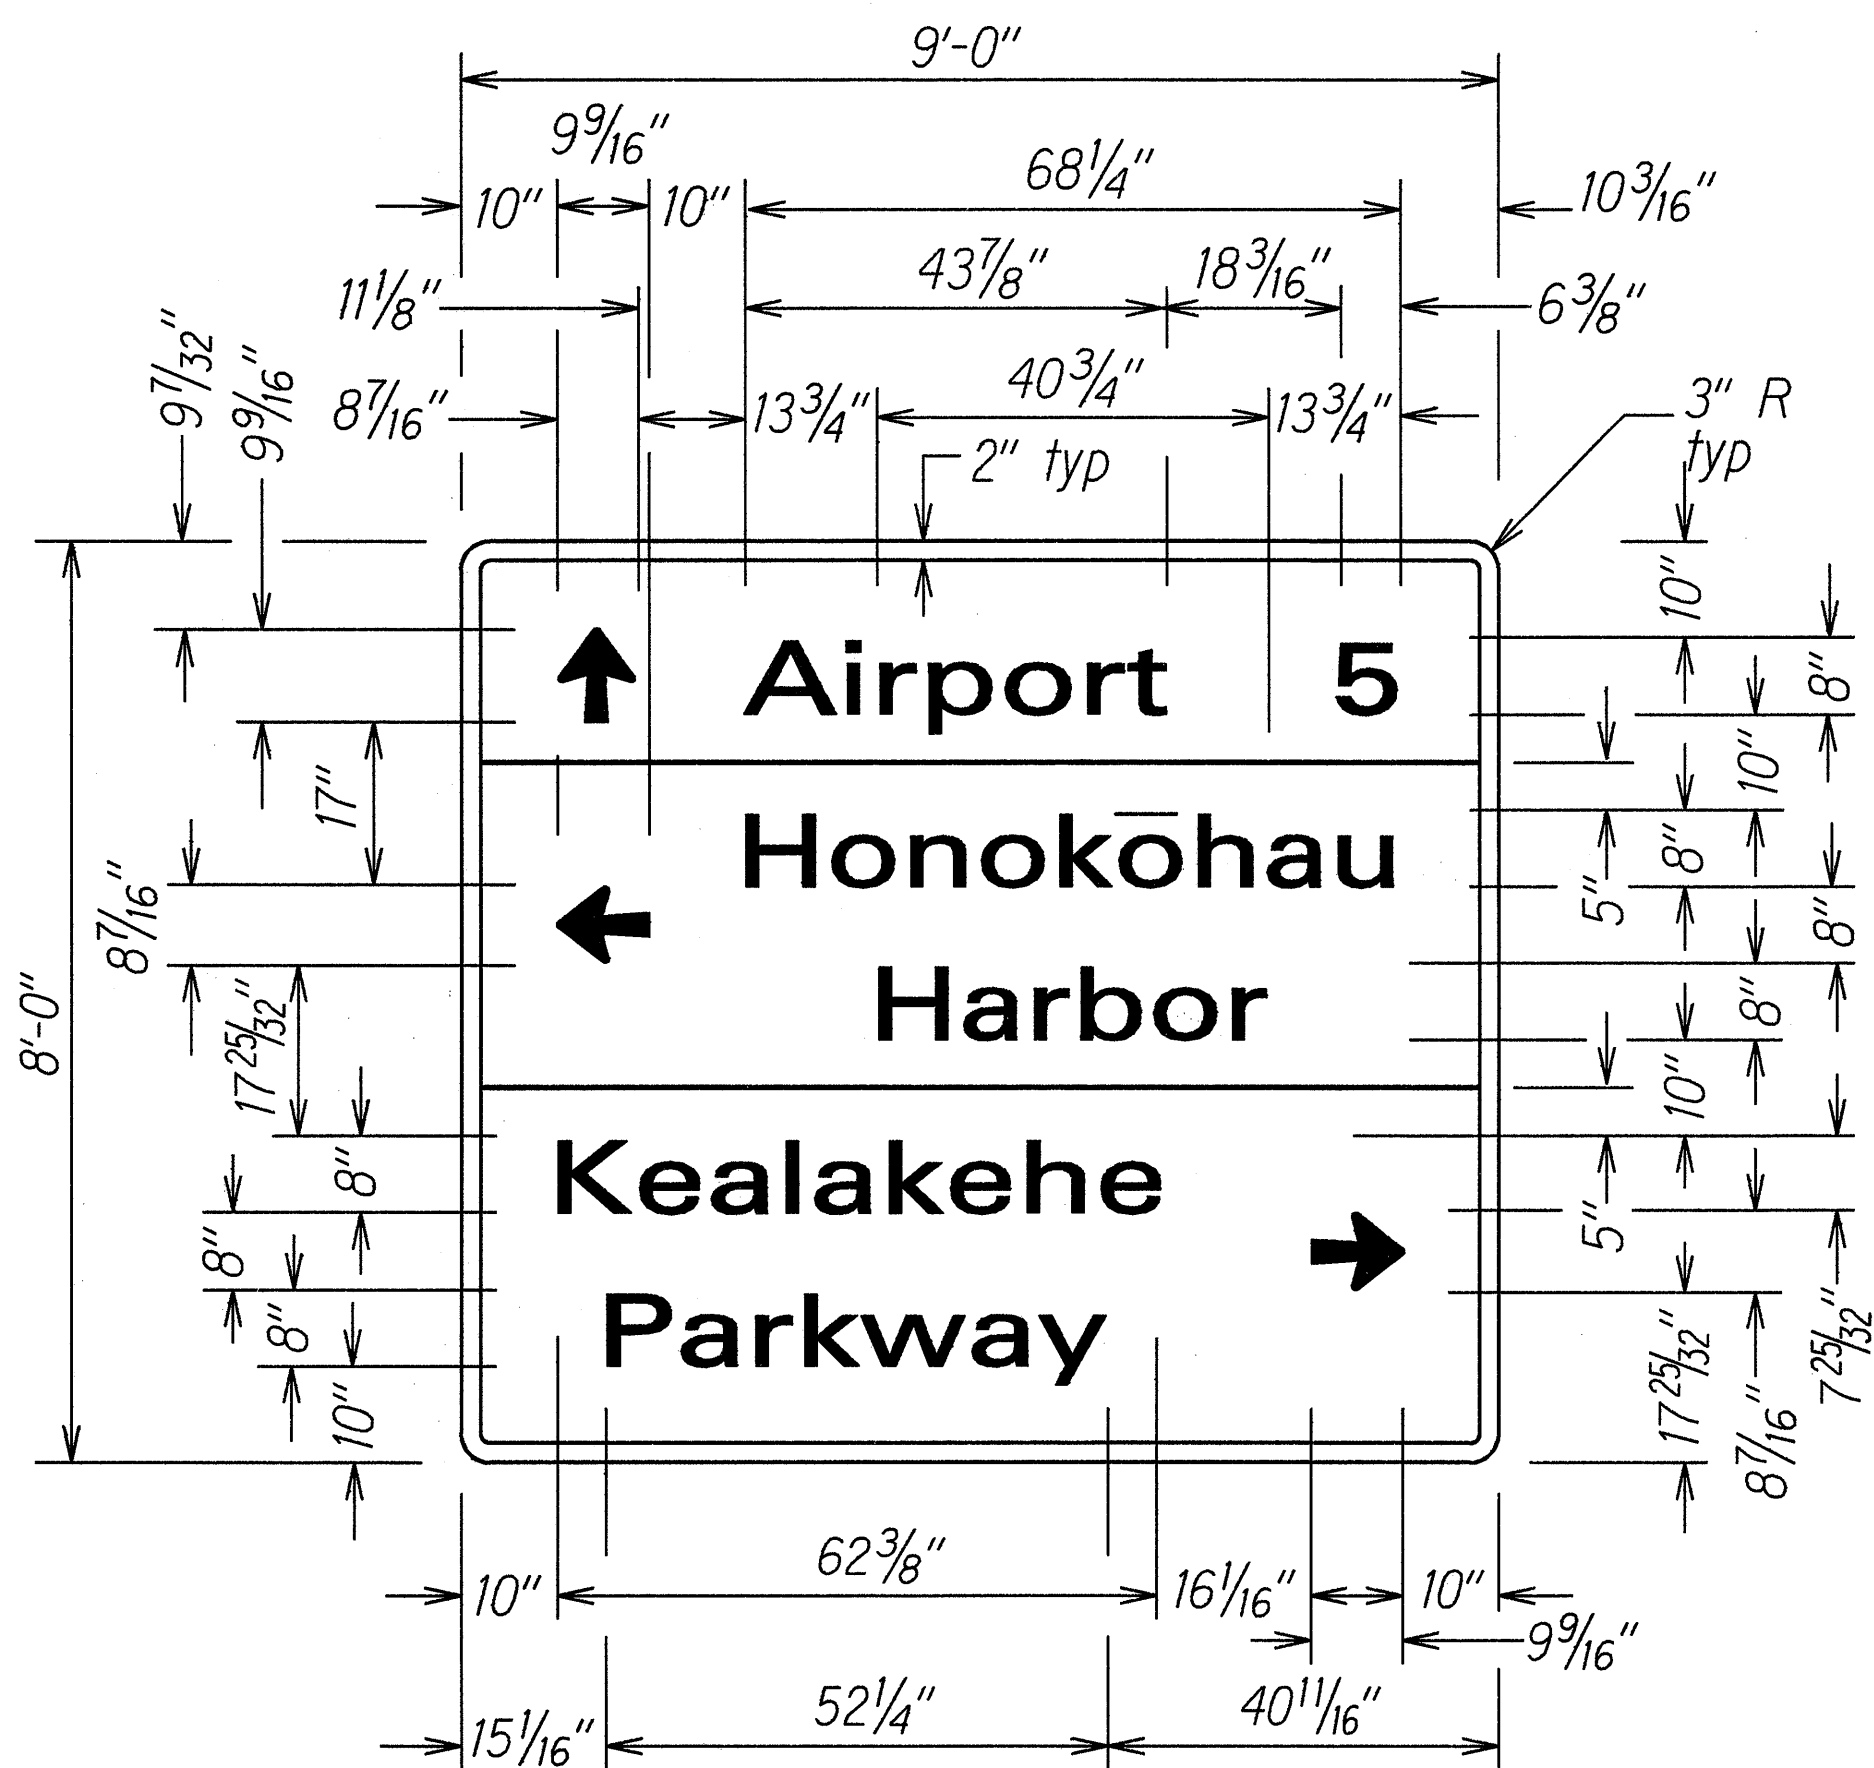


D1-5

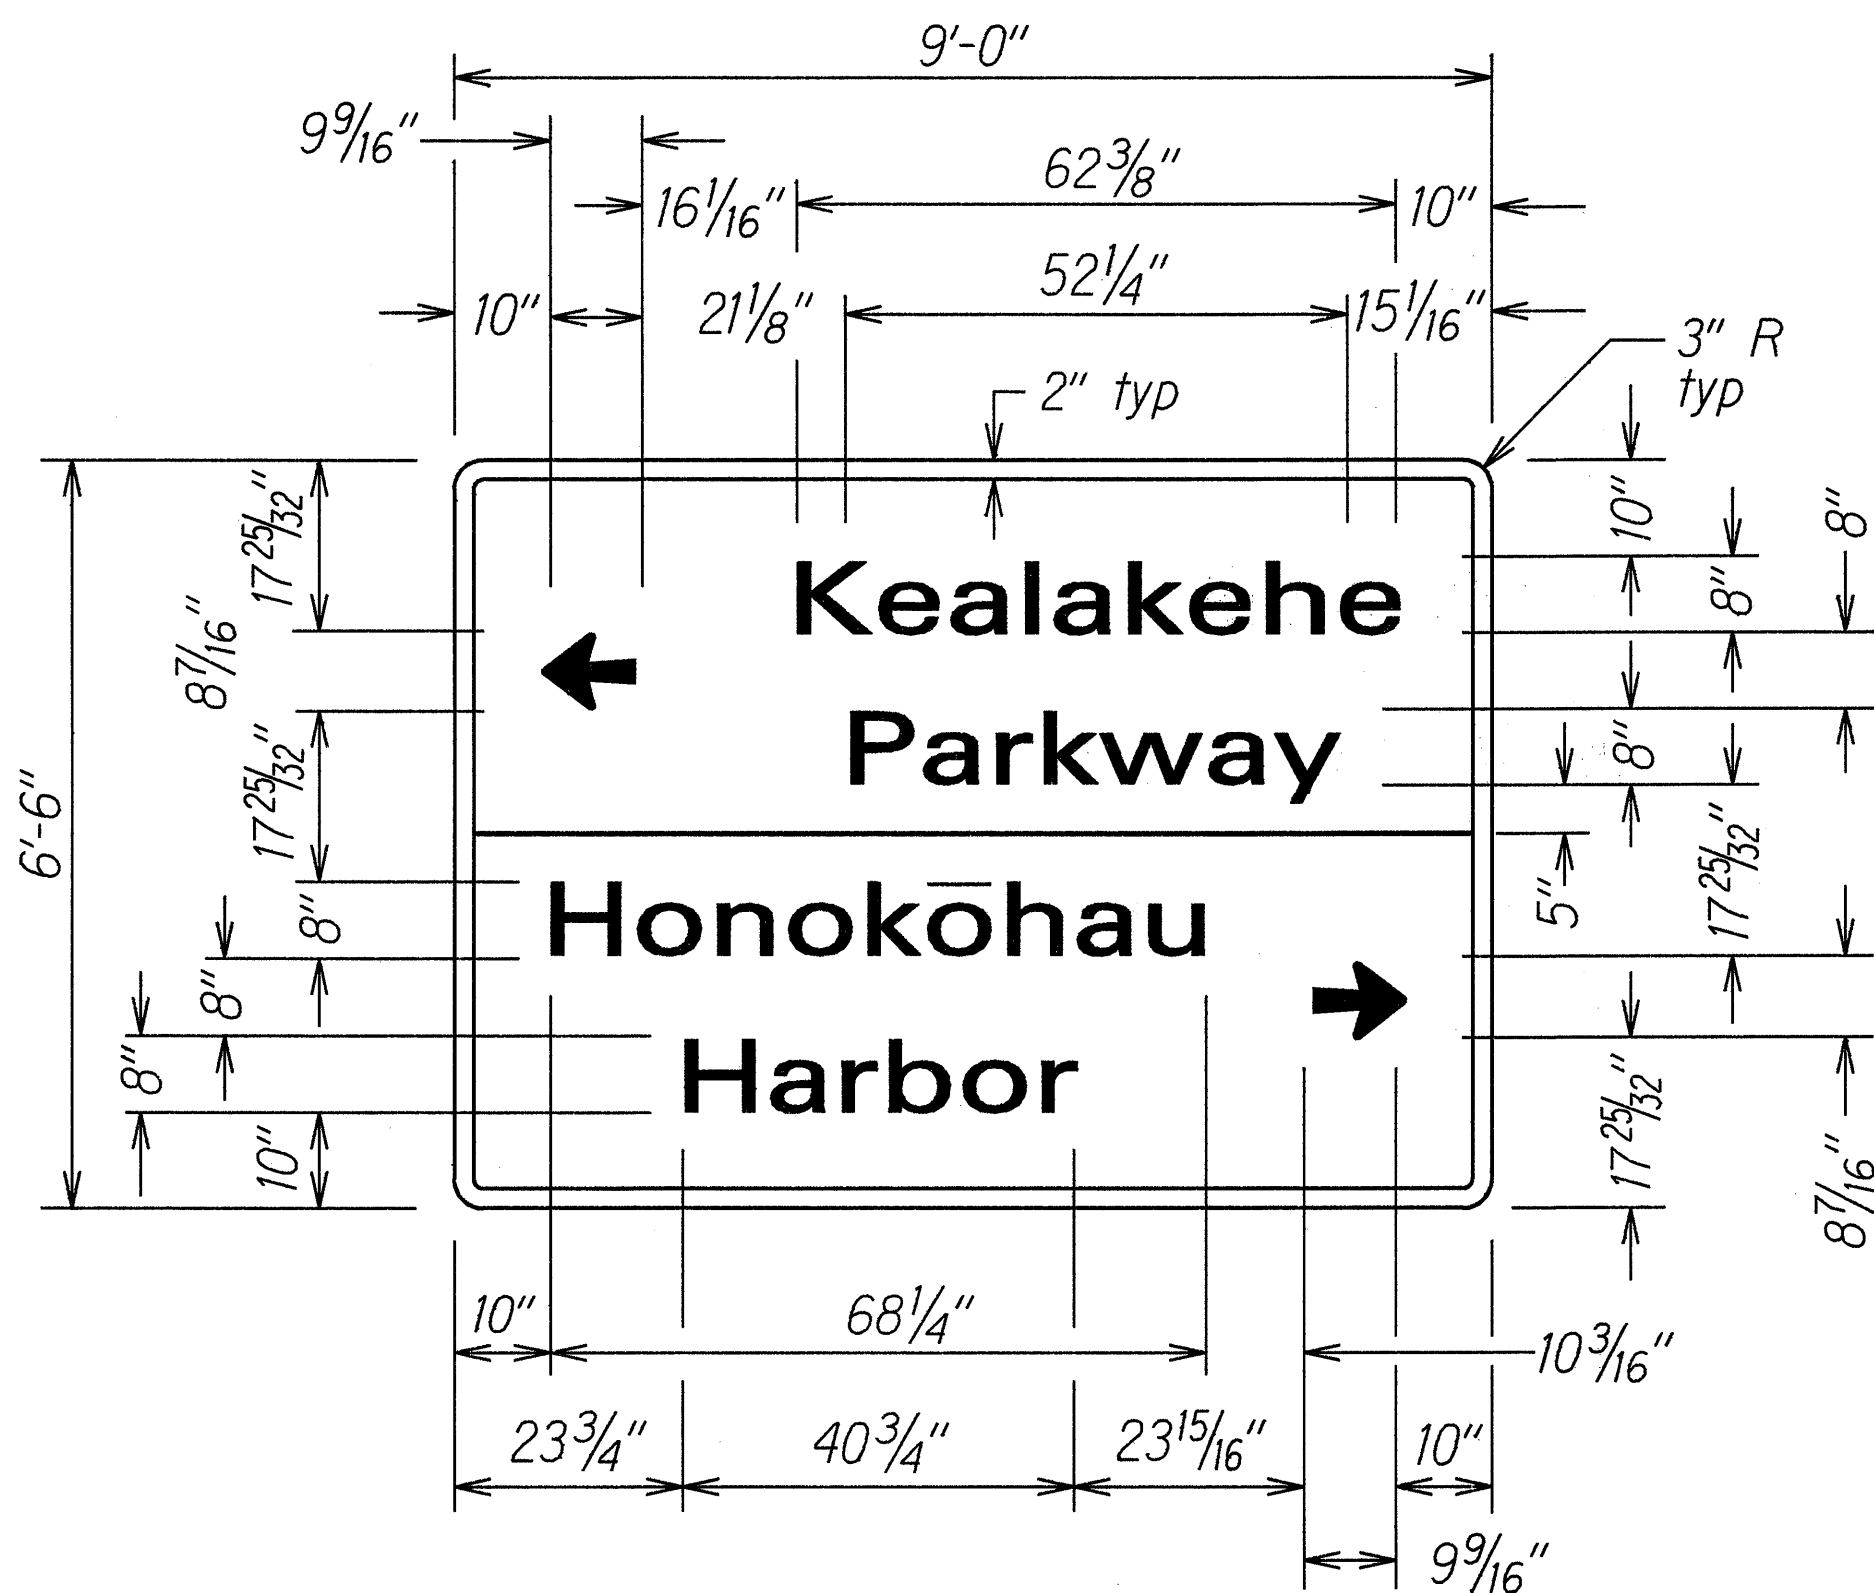

D1-4

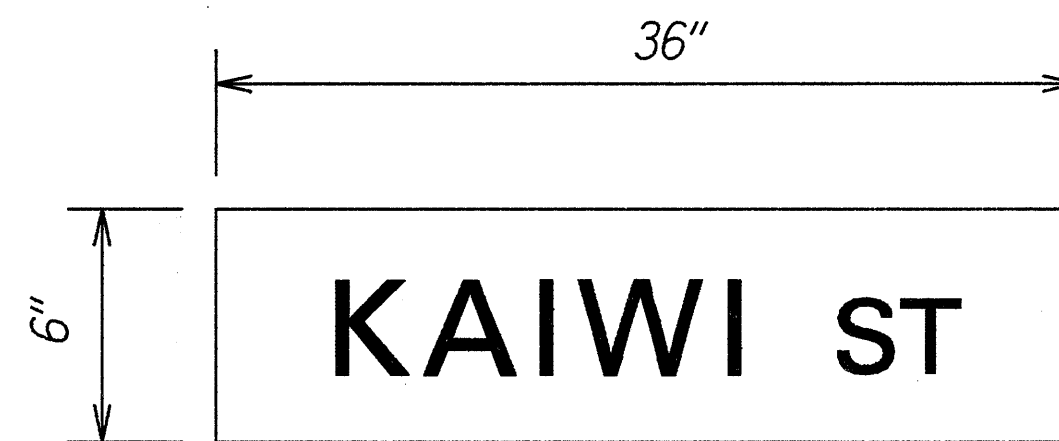

D3-1

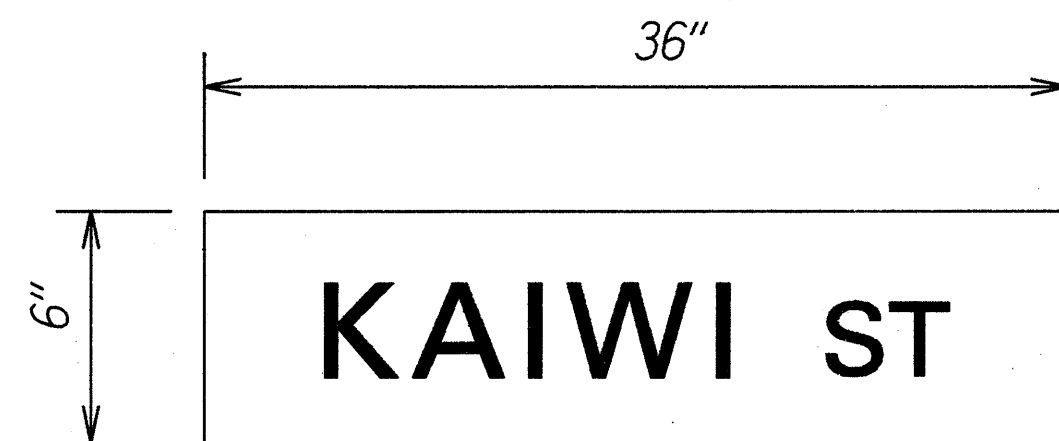

D3-2

ORIGINAL PLAN	SURVEY PLATTED BY	DATE
	DRIVEN BY	5/12/97
	NOTED BY	
	DESIGNED BY	
	CHECKED BY	

STATE OF HAWAII
DEPARTMENT OF TRANSPORTATION
HIGHWAYS DIVISION

SIGN DETAILS

QUEEN KA'AUMANU HIGHWAY RESURFACING
PALANI ROAD TO HONOKŌHAU HARBOR
PROJECT NO. 19A-01-97M

Scale: NoneDate: May, 1997

SHEET No. 1 OF 2 SHEETS

