


FED. ROAD DIST.	STATE	PROJ. NO.	FISCAL YEAR	SHEET NO.	TOTAL SHEETS
HAWAII	HAW.	STP-019-1(25)	1997	12	13

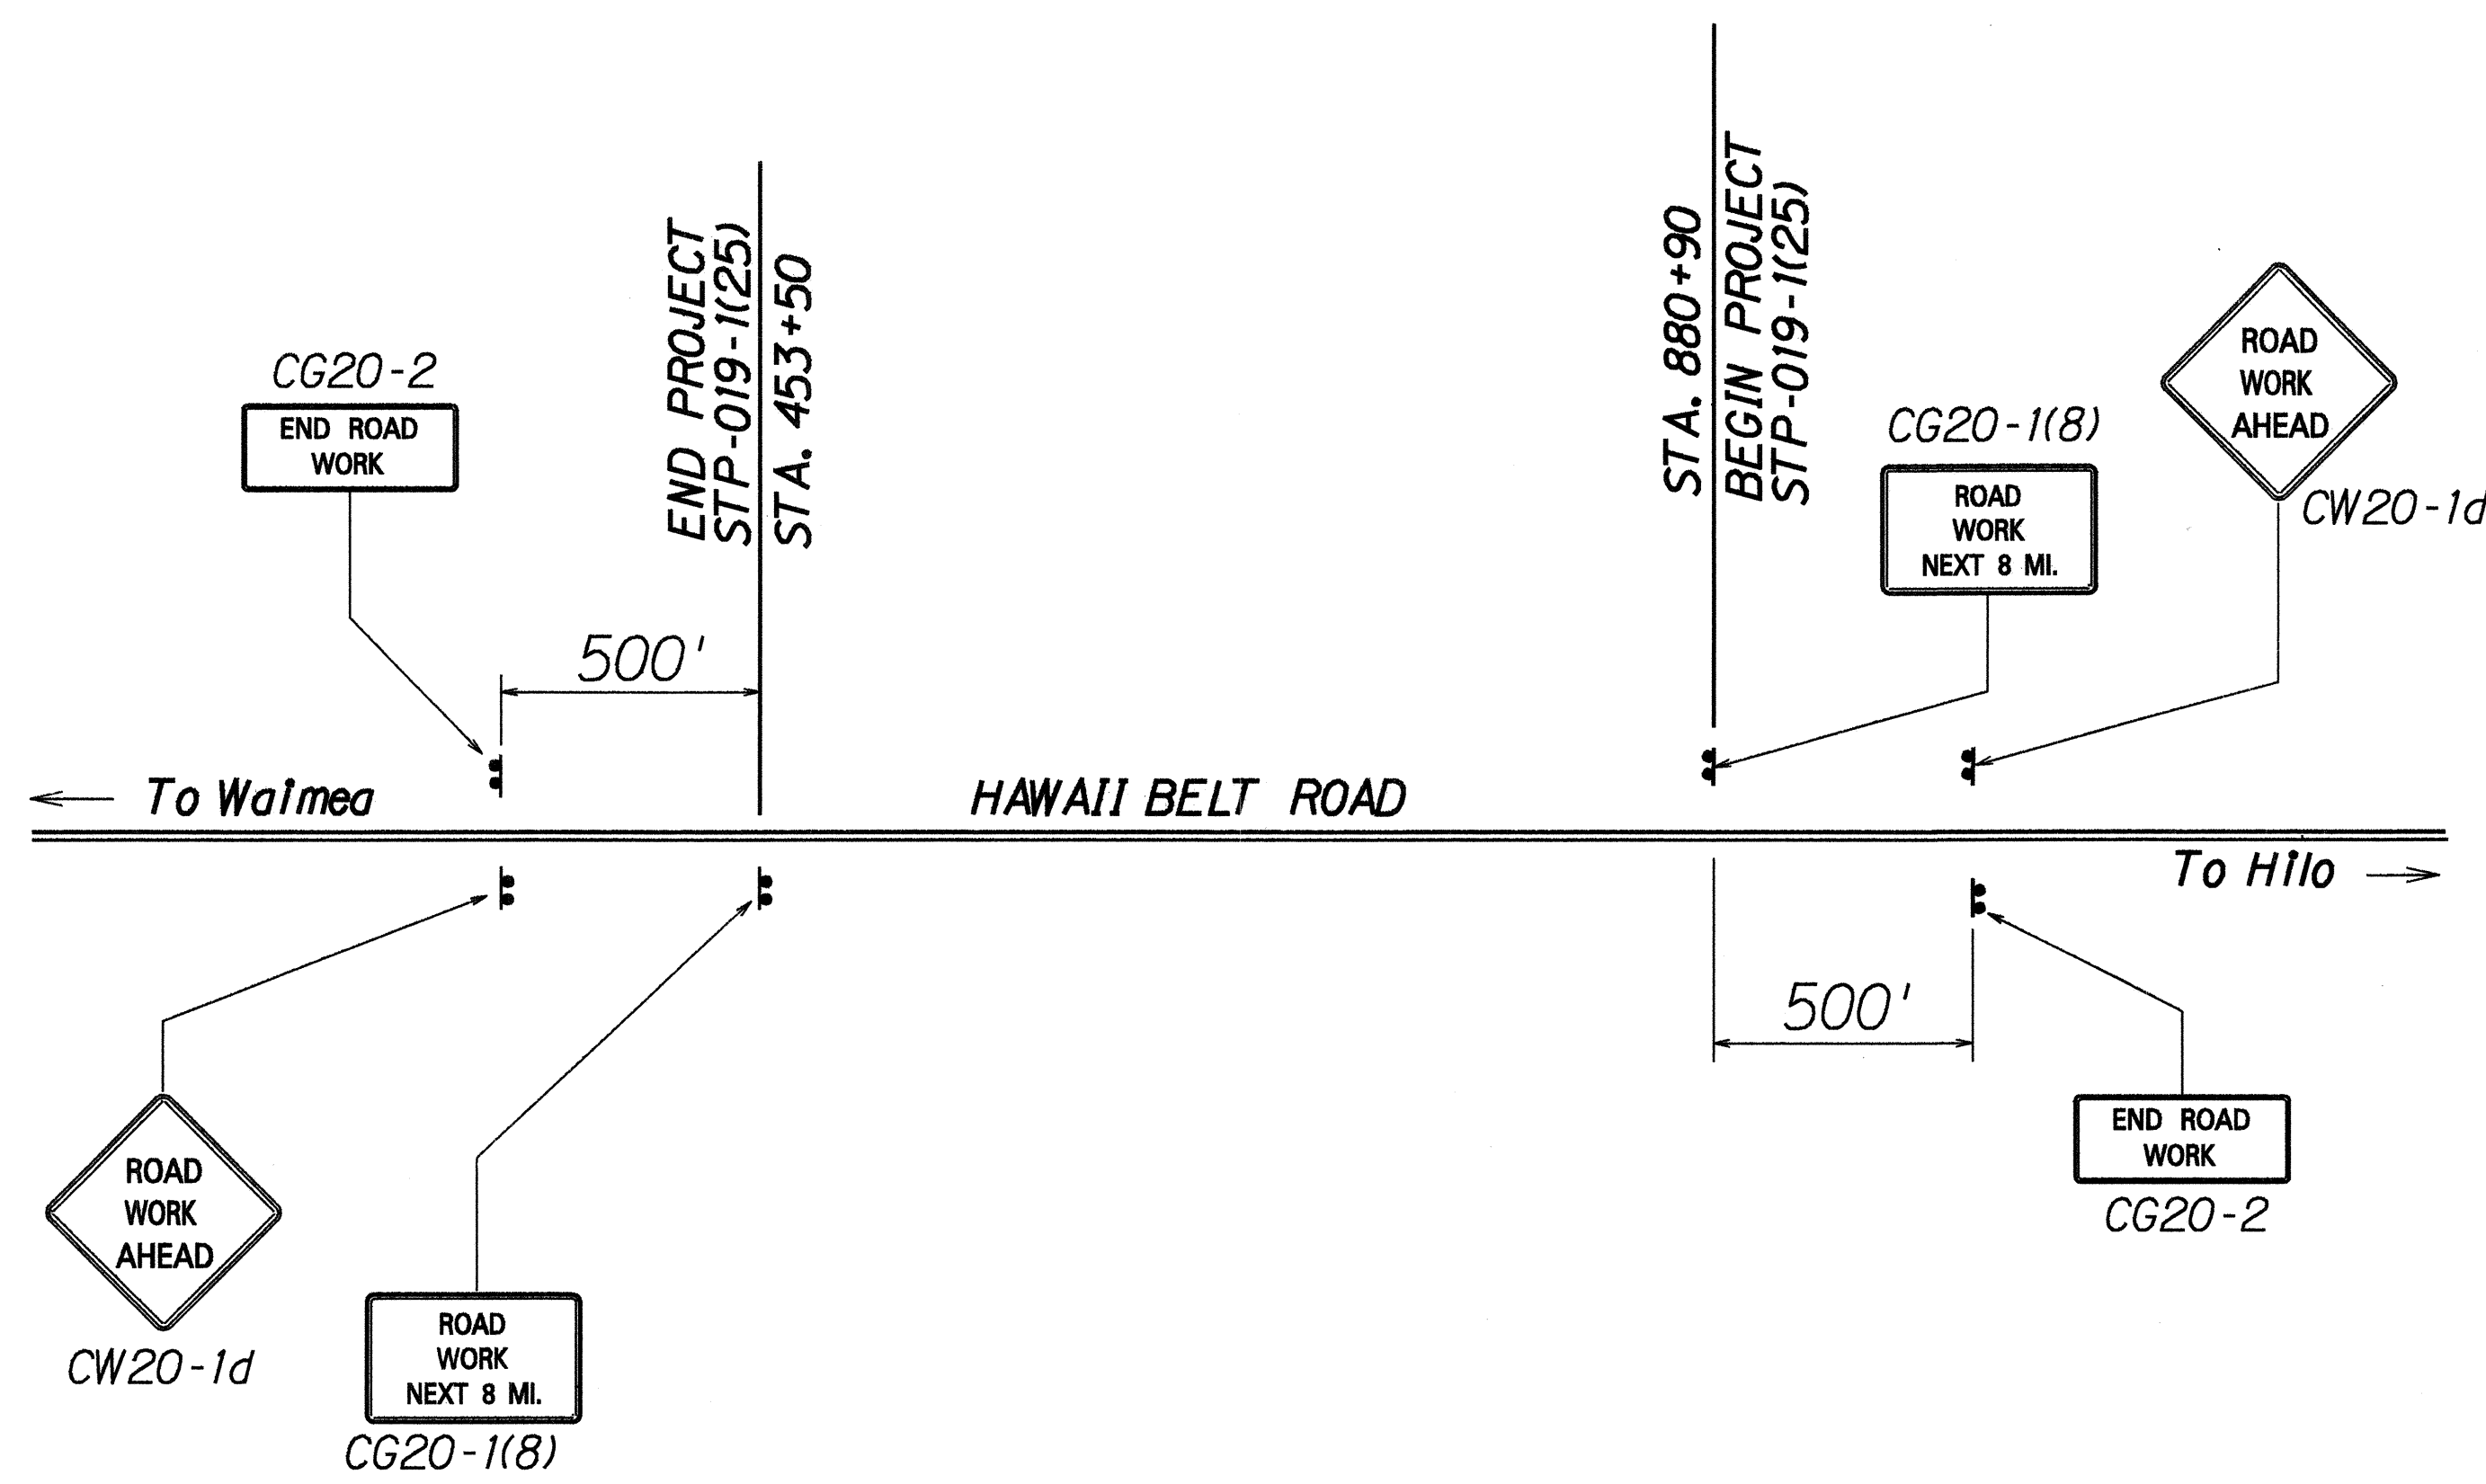

CONSTRUCTION SIGN PLAN
Not To Scale

CONSTRUCTION SIGN SCHEDULE				
LOCATION *	ROUTE 19 CENTERLINE STATION	Mauka	Makai	ITEM No.
F-019-1(1)	885+90		●	ITEM No. 621.7121 (no posts)
	880+90		●	ITEM No. 621.7120 (two posts)
	880+90	●		CW20-1d
	453+50		●	CG20-1(8)
	453+50	●		CG20-2
	448+50	●		CG20-2
Total Construction Signs			0	6

- NOTES:
- (1) CW20-1d signs shall read "ROAD WORK AHEAD".
 - (2) CG20-1(8) signs shall read "ROAD WORK NEXT 8 MILES".
 - (3) CG20-2 signs shall read "END ROAD WORK".

* - Final locations of all signs to be determined in the field by the Engineer.

SURVEY PLOTTED BY	DATE
DRAWN BY	
DESIGNED BY	
QUANTITIES BY	
CHECKED BY	

ORIGINAL PLAN	NOTE BOOK
hpr/asp	hpr/asp
No.	No.

STATE OF HAWAII
DEPARTMENT OF TRANSPORTATION
HIGHWAYS DIVISION

CONSTRUCTION SIGN
PLAN & SCHEDULE

GUARDRAIL AND SHOULDER IMPROVEMENTS
HAWAII BELT ROAD, HONOKAA TO WAIMEA
F.A. PROJECT NO. STP-019-1(25)

Scale: As Shown Date: Sept., 1996

SHEET No. 1 OF 1 SHEETS