



FED. ROAD DIST.	STATE	FED. AID PROJ. NO.	FISCAL YEAR	SHEET NO.	TOTAL SHEETS
HAWAII	HAW.	STP-019-1(25)	1997	8	13

## NOTES:

1. Reflector markers located behind guardrail shall be installed with steelposts. At all other locations reflector markers with flexible delineator posts shall be installed.
2. Exact location of Reflector Markers shall be determined in the field by the Engineer.

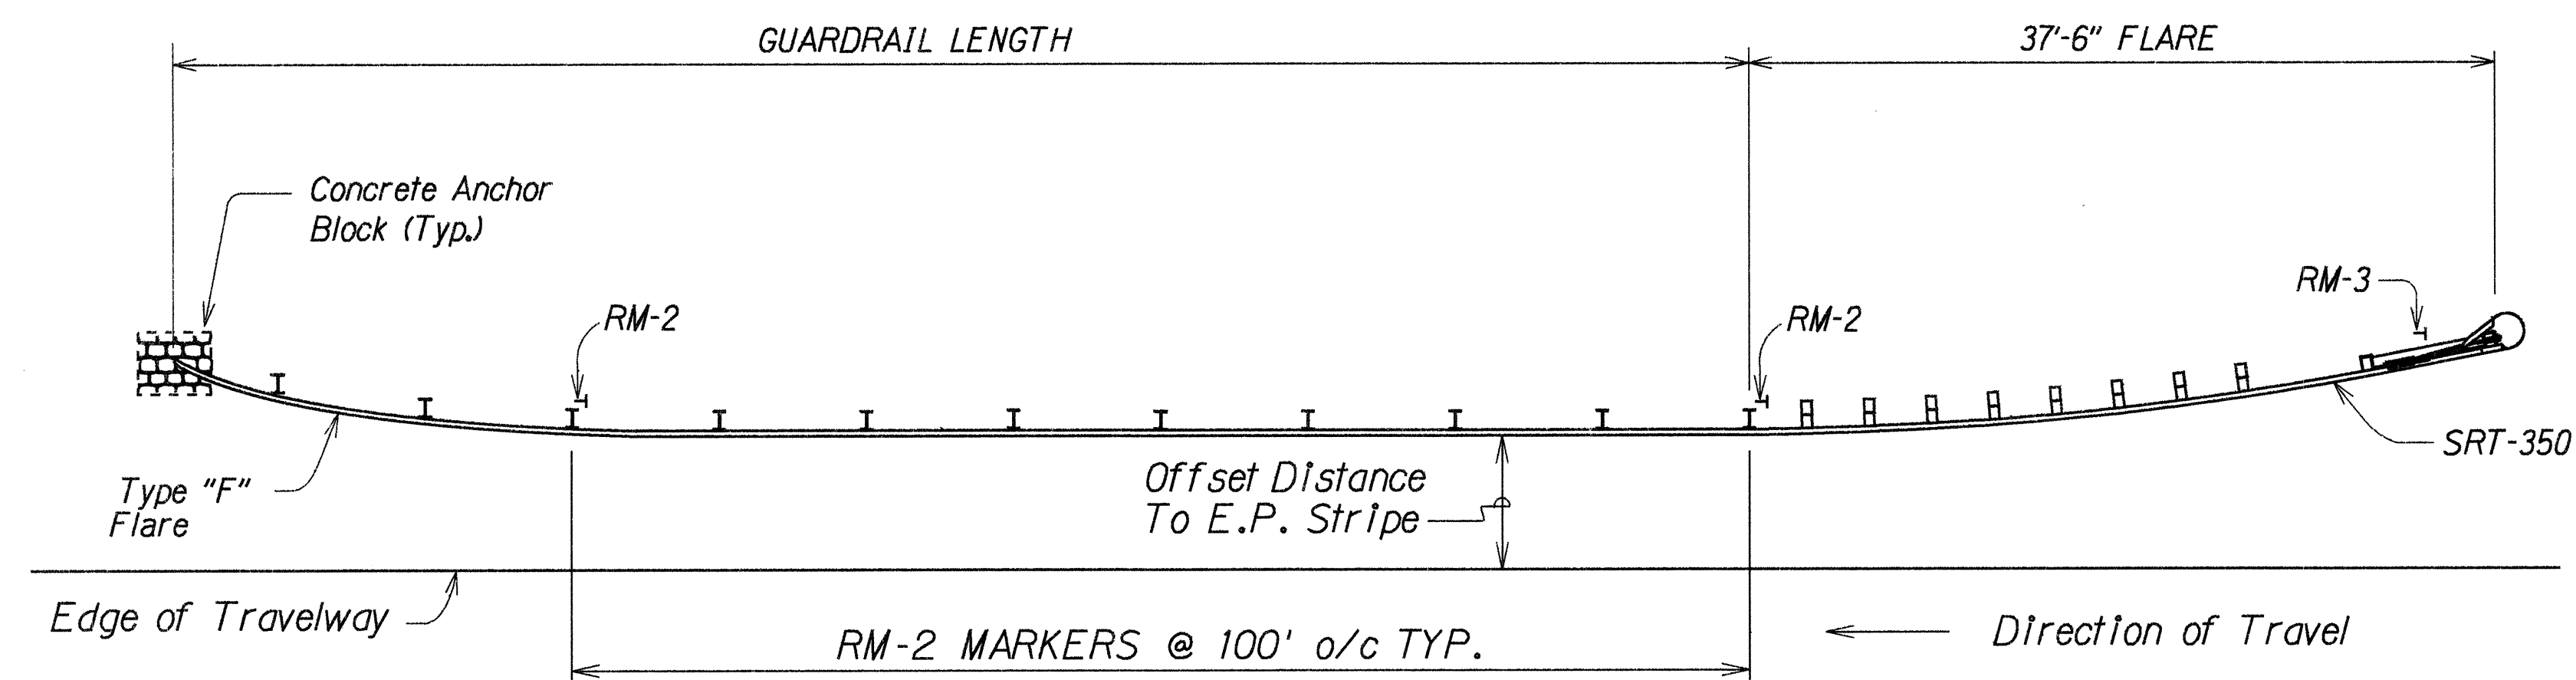

TYPICAL @ "SRT-350" & "F" END TREATMENT

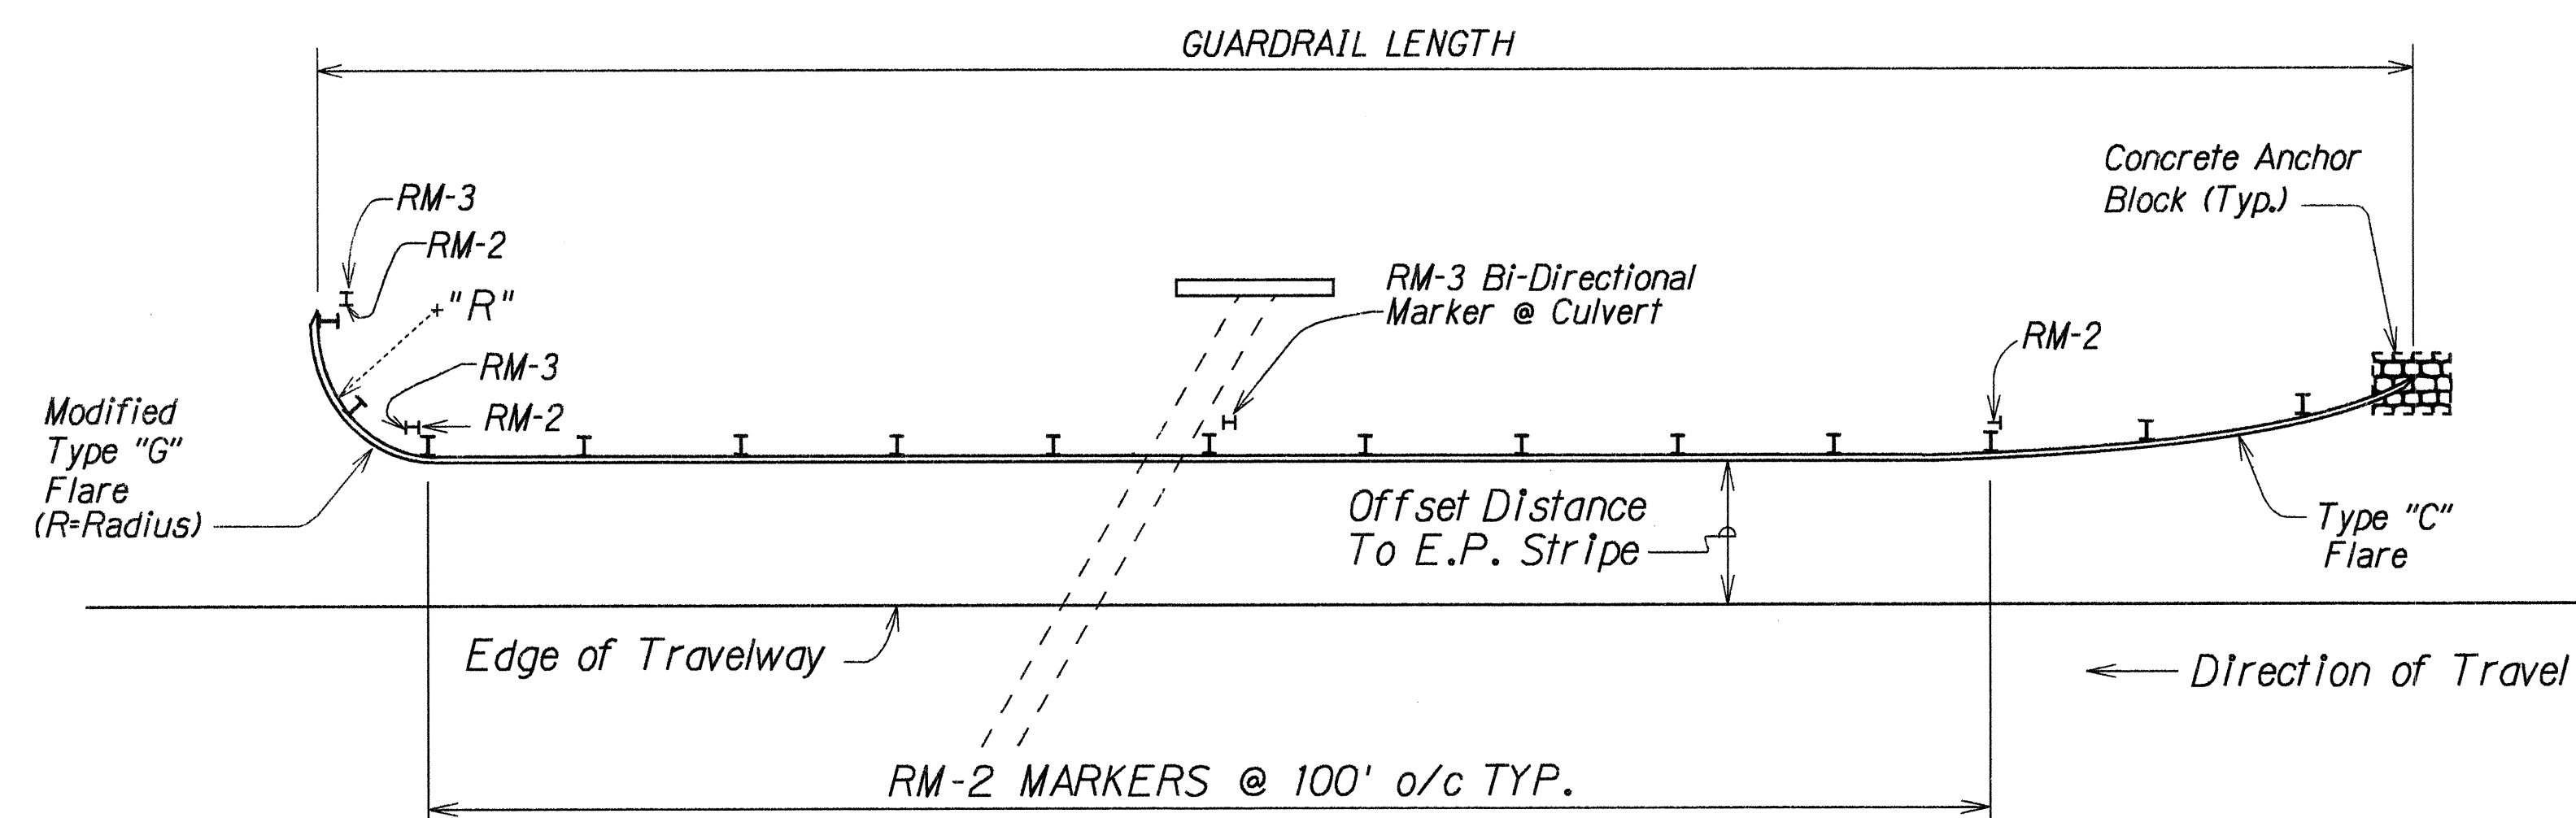

TYPICAL @ MODIFIED "G" & "C" END TREATMENT

## TYPICAL GUARDRAIL REFLECTOR MARKER INSTALLATION

Not To Scale

ORIGINAL PLAN	DATE
SURVEY PLOTTED BY	
DRAWN BY	
DESIGNED BY	
QUANTITIES BY	
CHECKED BY	
NOTE BOOK	
libr and	
No. 100	

STATE OF HAWAII DEPARTMENT OF TRANSPORTATION HIGHWAYS DIVISION	
<b>GUARDRAIL REFLECTOR MARKER DETAIL</b>	
GUARDRAIL AND SHOULDER IMPROVEMENTS, HAWAII BELT ROAD, HONOKAA TO WAIMEA F.A. PROJECT STP-019-1(25)	
Scale: As Shown	Date: Sept., 1996
SHEET No. 1 OF 1 SHEETS	